



# PLAN 4A XC209 - BALLYHAY

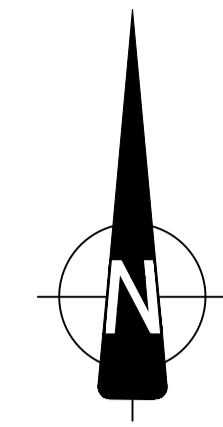

**NOTES:**  
1. ALL DIMENSIONS ARE IN METRES UNLESS OTHERWISE STATED

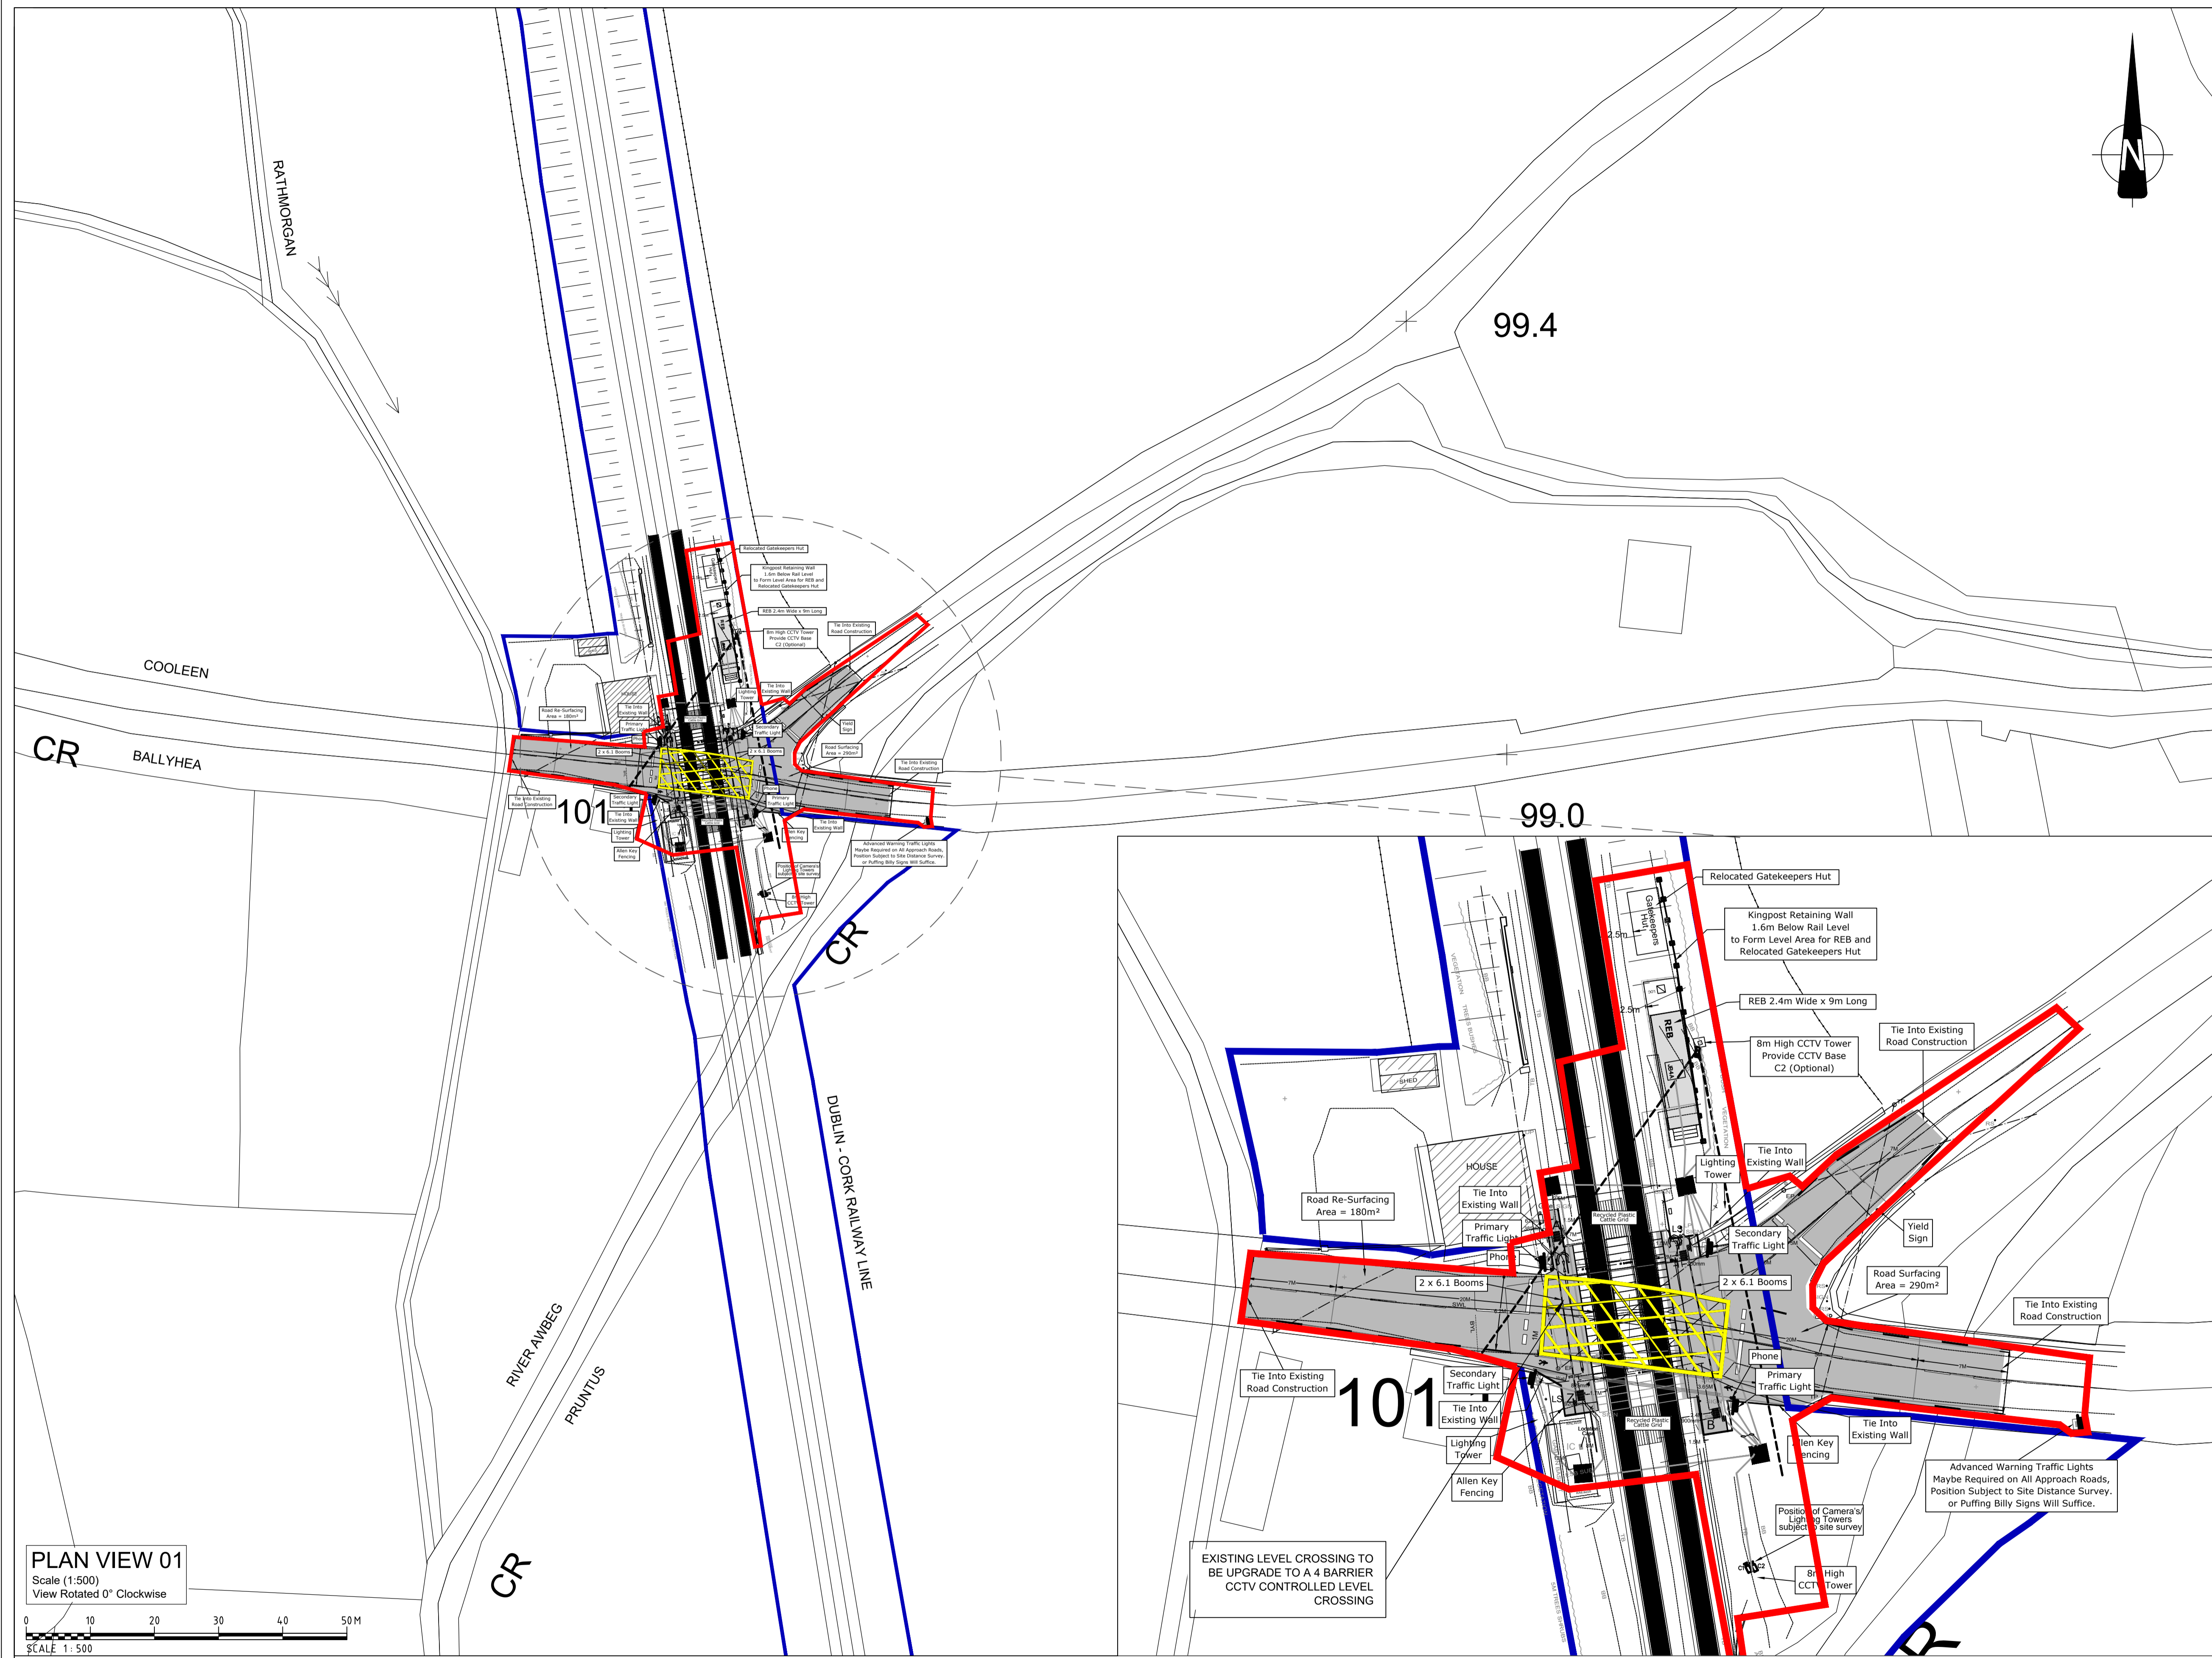


### LEGEND

- PROPOSED ROAD ALIGNMENT
- RED LINE BOUNDARY
- IRISH RAIL LAND OWNERSHIP
- IR BARRIER
- EXISTING IR BARRIER

### DRAWING PREPARED BY:

**NAME:** JOHN ROCKS  
**COMPANY:** JACOBS ENGINEERING UK LTD.  
**ADDRESS:** SECOND FLOOR, ROCHESTER BUILDING, 28 ADELAIDE STREET, BELFAST

### LOCATION PLAN

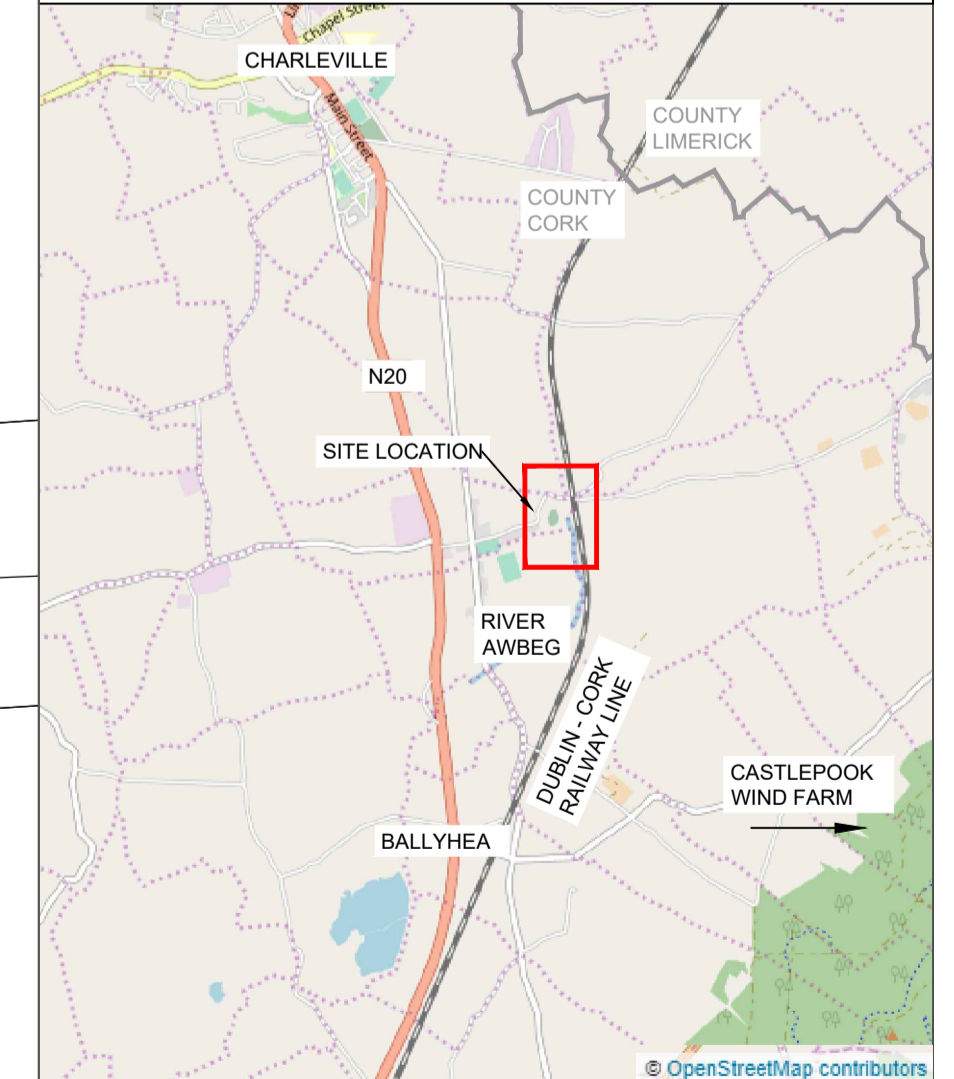

SCALE 1:50,000  
© Ordnance Survey Ireland. All rights reserved. Licence number EN 0039719

**PLAN VIEW 01**  
Scale (1:500)  
View Rotated 0° Clockwise

SCALE 1:500



Rev	By	Date	Description
0	JR	OCT '20	DRAFT ISSUE FOR COMMENT

Project:	CORK LINE LEVEL CROSSINGS		
Component:	RAILWAY ORDER SCHEDULE DRAWING		
Title:	PROPOSED SITE PLAN - XC209 BALLYHAY		
Designed:	SK	File Name:	
Drawn:	JR	Original scales:	PLAN 1:500 : A1
Checked:	FMD	Date:	OCT '20
Drawing No.:	32111000-JAC-HGN-XC209-DR-CH-0004		