

FIGURE 3Bii XC201 - THOMASTOWN

NOTES:

1. ALL DIMENSIONS ARE IN METRES UNLESS OTHERWISE STATED
2. PLEASE REFER TO THE CORRESPONDING:

JUNCTION SLIGHTLINE DRAWING:
32111000-JAC-HSR-XC201-DR-CH-0001

DRAINAGE DRAWING:
32111000-JAC-HDG-XC201-DR-CD-0001

CONSTRUCTION SEQUENCING DRAWING:
32111000-JAC-GCN-XC201-DR-CO-0001

STRUCTURAL DRAWING:
32111000-JAC-SDN-XC201-DR-CB-0001

LEGEND

- █ WAYLEAVES / PUBLIC RIGHT OF WAY
- █ RED LINE BOUNDARY
- █ IRISH RAIL LAND OWNERSHIP
- IR BARRIER
- EXISTING IR BARRIER


DRAWING PREPARED BY:

NAME: JOHN ROCKS


COMPANY: JACOBS ENGINEERING UK LTD.

ADDRESS: SECOND FLOOR, ROCHESTER BUILDING, 28
ADELAIDE STREET, BELFAST

LOCATION PLAN

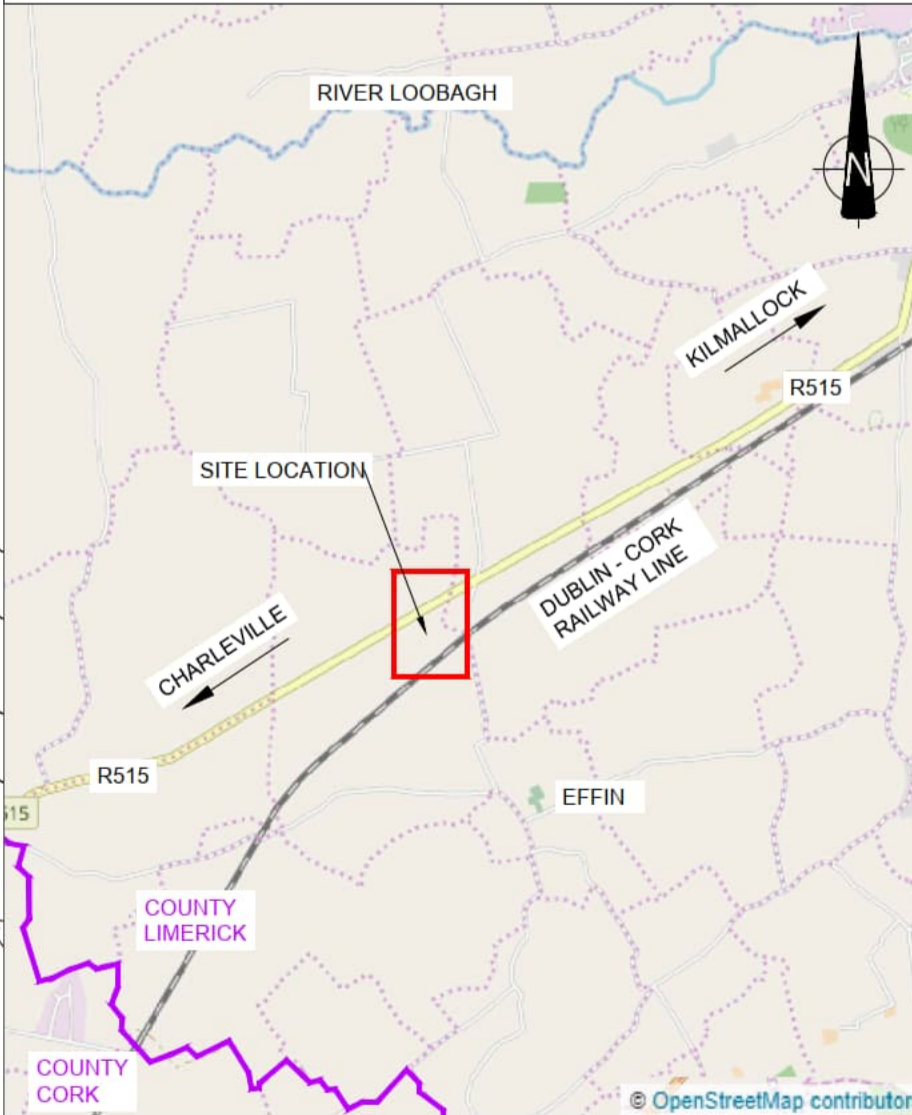

© Ordnance Survey Ireland. All rights reserved. Licence number EN 0039719

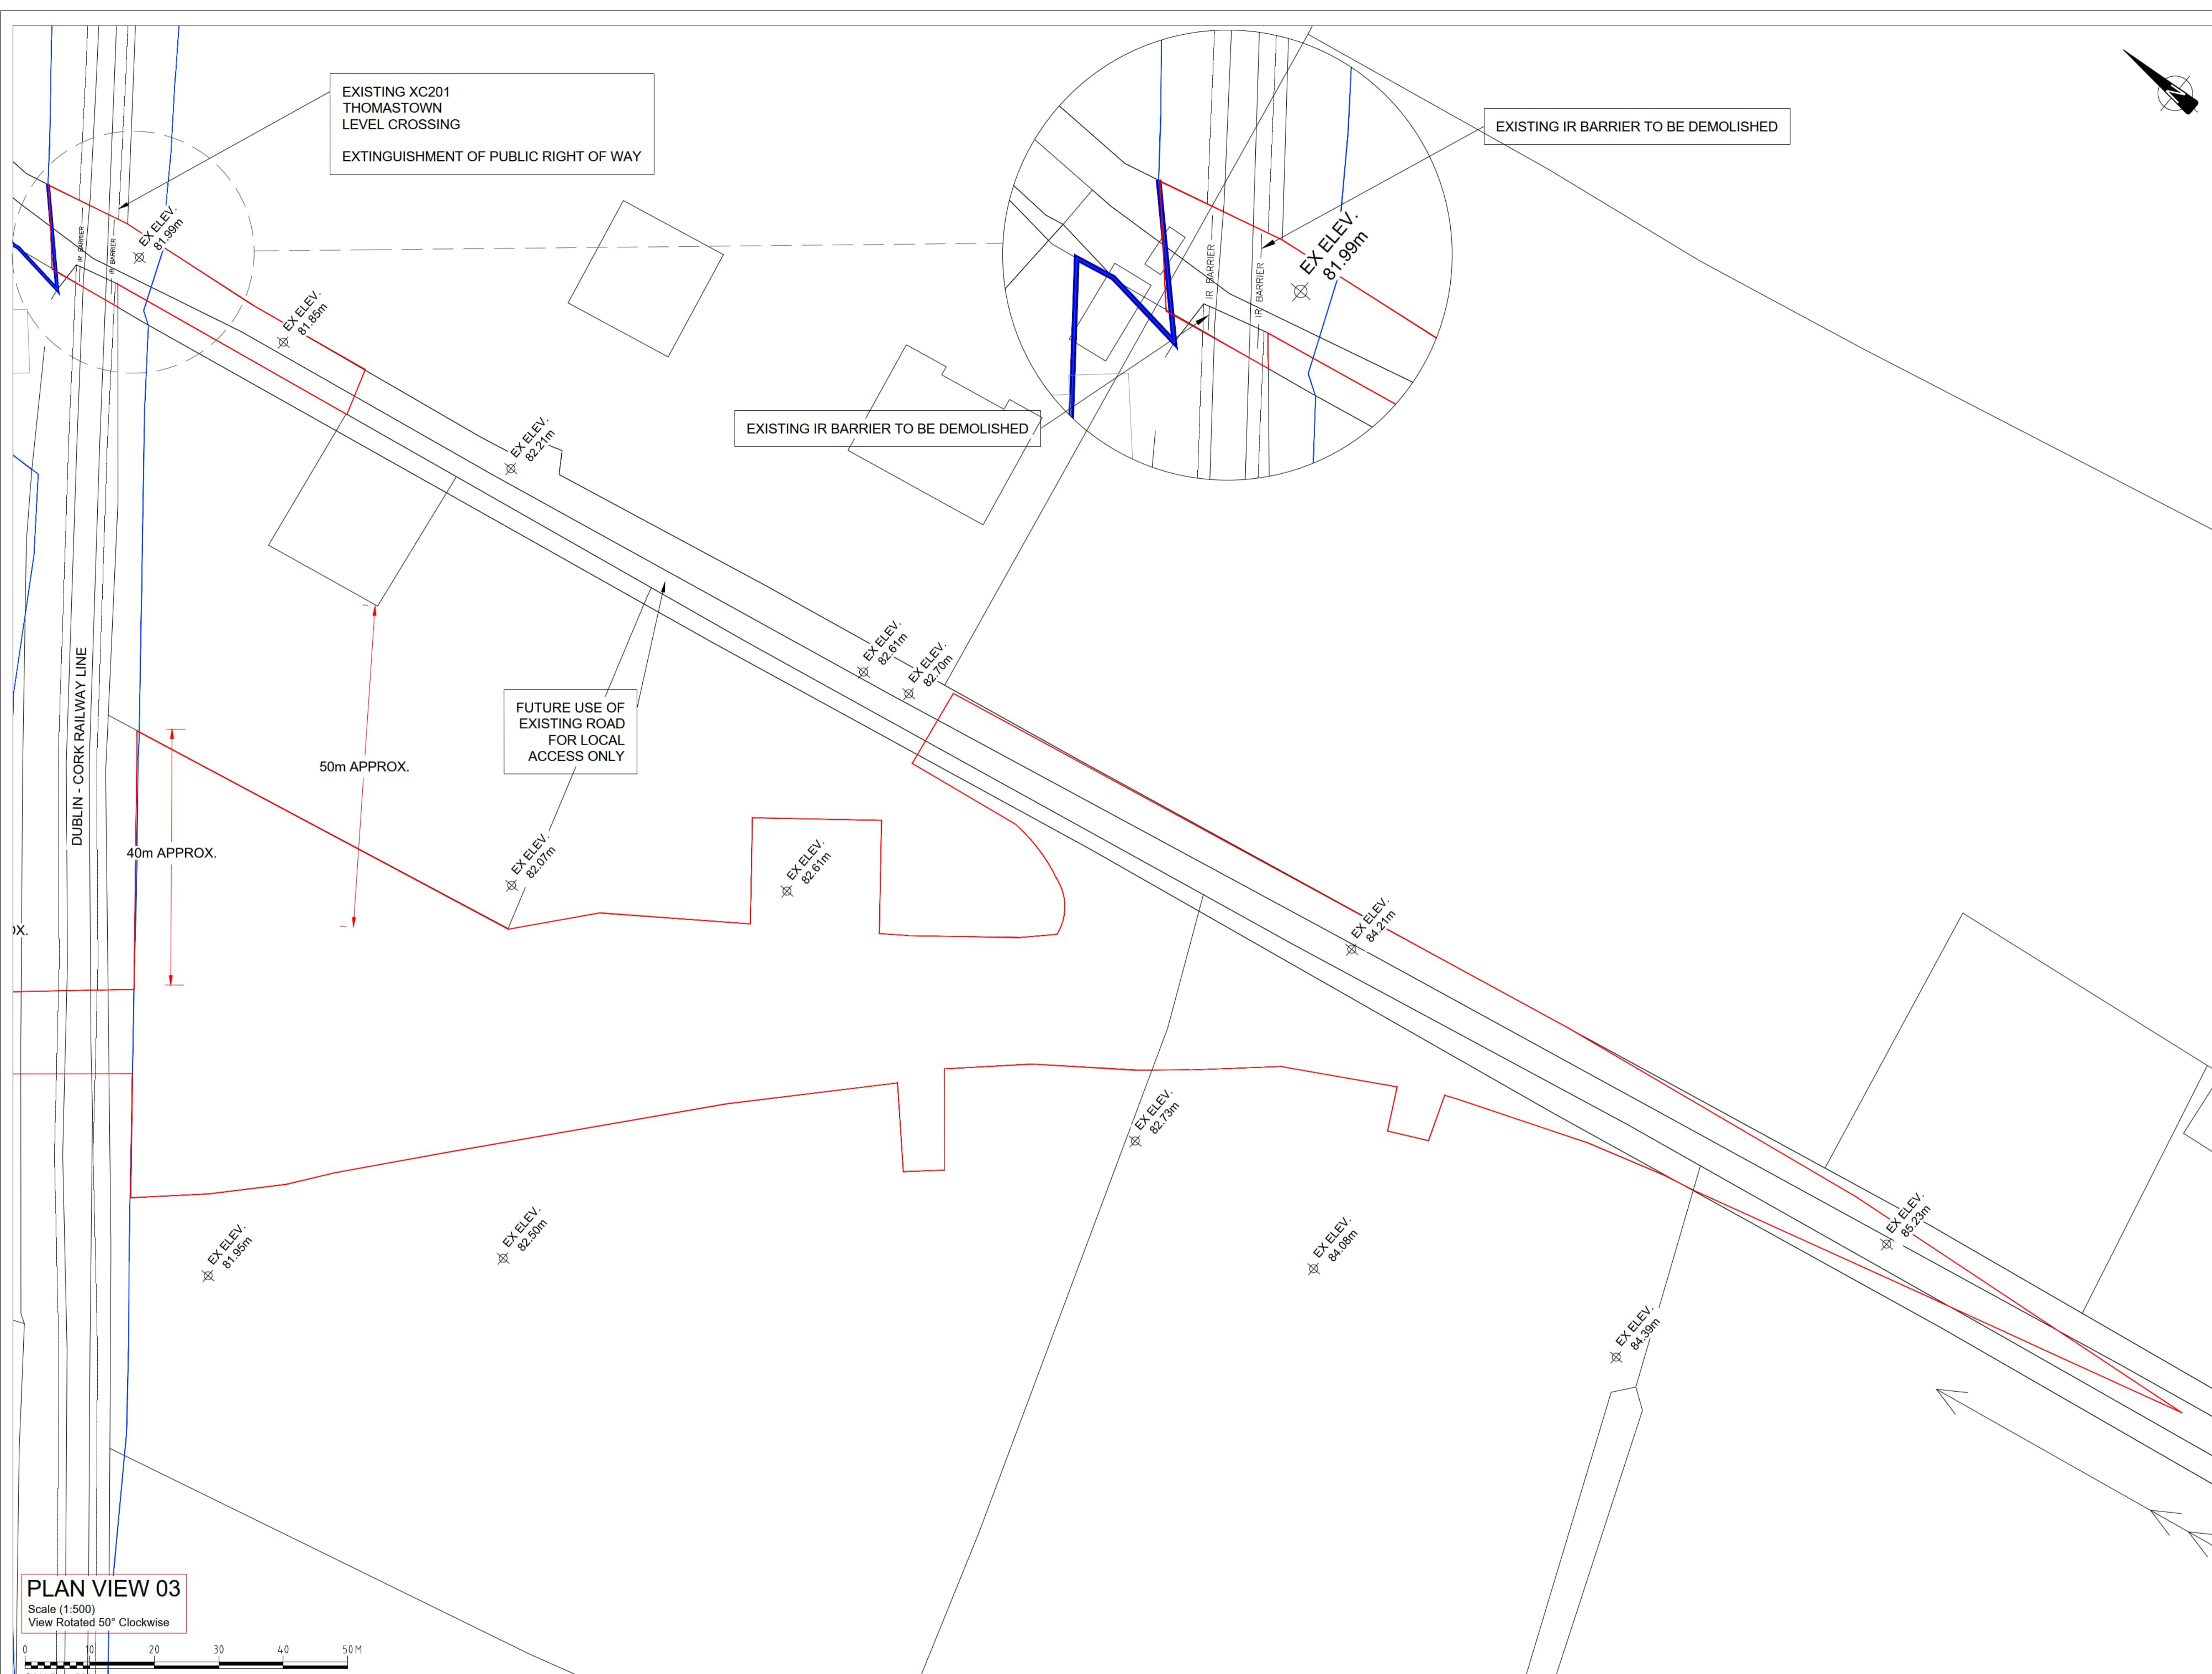

EXISTING XC201
THOMASTOWN
LEVEL CROSSING
EXTINGUISHMENT OF PUBLIC RIGHT OF WAY

EXISTING IR BARRIER TO BE DEMOLISHED

EXISTING IR BARRIER TO BE DEMOLISHED


FUTURE USE OF
EXISTING ROAD
FOR LOCAL
ACCESS ONLY

50m APPROX.

40m APPROX.

PLAN VIEW 03

Scale (1:500)
View Rotated 50° Clockwise

 

Rev	By	Date	Description
0	CH	SEP '20	ISSUE FOR COMMENT

Project:	CORK LINE LEVEL CROSSINGS		
Component:	RAILWAY ORDER EIA		
Title:	EXISTING SITE PLAN - XC201 THOMASTOWN - SHEET 2 OF 2		
Designed:	SK	File Name:	-
Drawn:	CH	Original scales:	PLAN 1:500 @ A1
Checked:	FMD	Date:	SEP '20
Drawing No.:	32111000-JAC-HGN-XC201-DR-CH-0003ii		