

# FIGURE 6B(ii) XC212 - BALLYCOSKERY

**NOTES:**

- ALL DIMENSIONS ARE IN METRES UNLESS OTHERWISE STATED
- PLEASE REFER TO THE CORRESPONDING:
  - JUNCTION SLIGHTLINE DRAWING: 32111000-JAC-HSR-XC212-DR-CH-0001
  - DRAINAGE DRAWING: 32111000-JAC-HDG-XC212-DR-CD-0001(i) & (ii)
  - CONSTRUCTION SEQUENCING DRAWING: 32111000-JAC-GCN-XC212-DR-CO-0001
  - STRUCTURAL DRAWING: 32111000-JAC-SDN-XC212-DR-S-00011


**LEGEND**

- WAYLEAVES / PUBLIC RIGHT OF WAY
- RED LINE BOUNDARY
- IRISH RAIL LAND OWNERSHIP
- IR BARRIER
- EXISTING IR BARRIER

**DRAWING PREPARED BY:**


**NAME:** JOHN ROCKS  
**COMPANY:** JACOBS ENGINEERING UK LTD.  
**ADDRESS:** SECOND FLOOR, ROCHESTER BUILDING, 28 ADELAIDE STREET, BELFAST

**LOCATION PLAN**

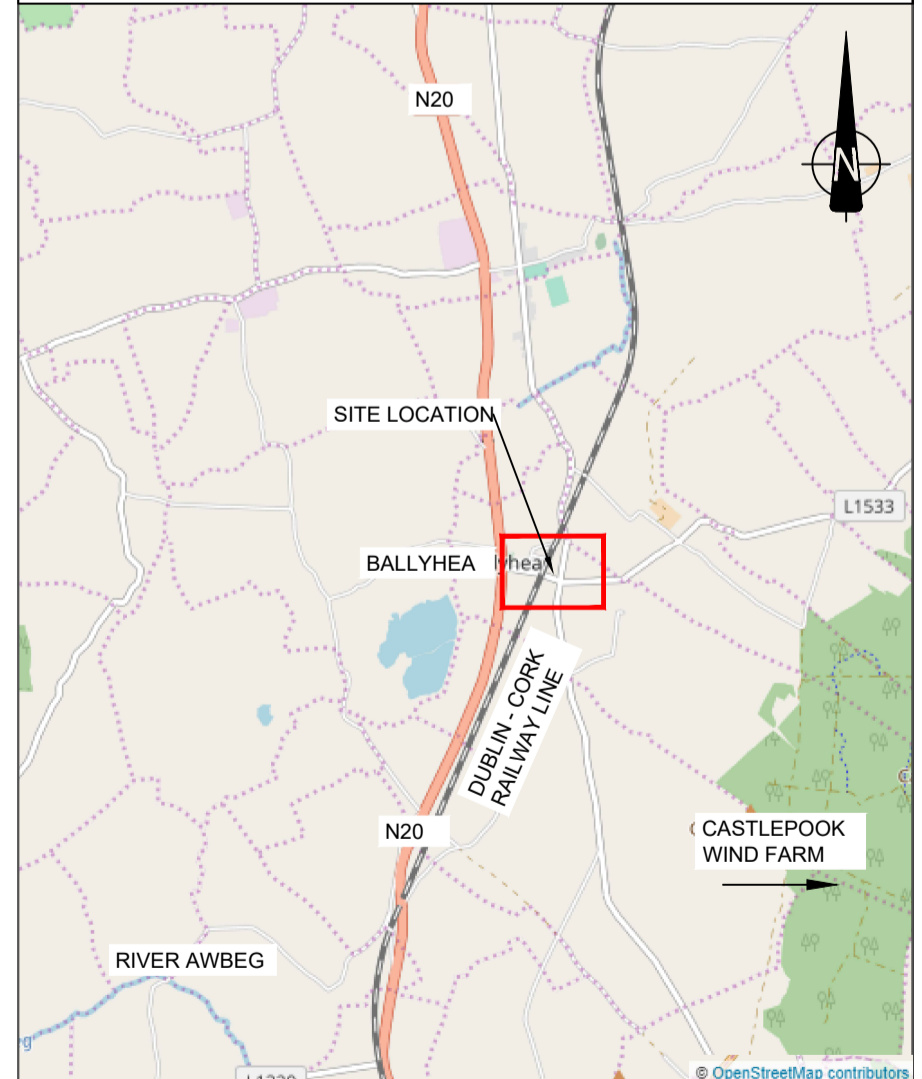

SCALE 1:50,000

© Ordnance Survey Ireland. All rights reserved. Licence number EN 0039719

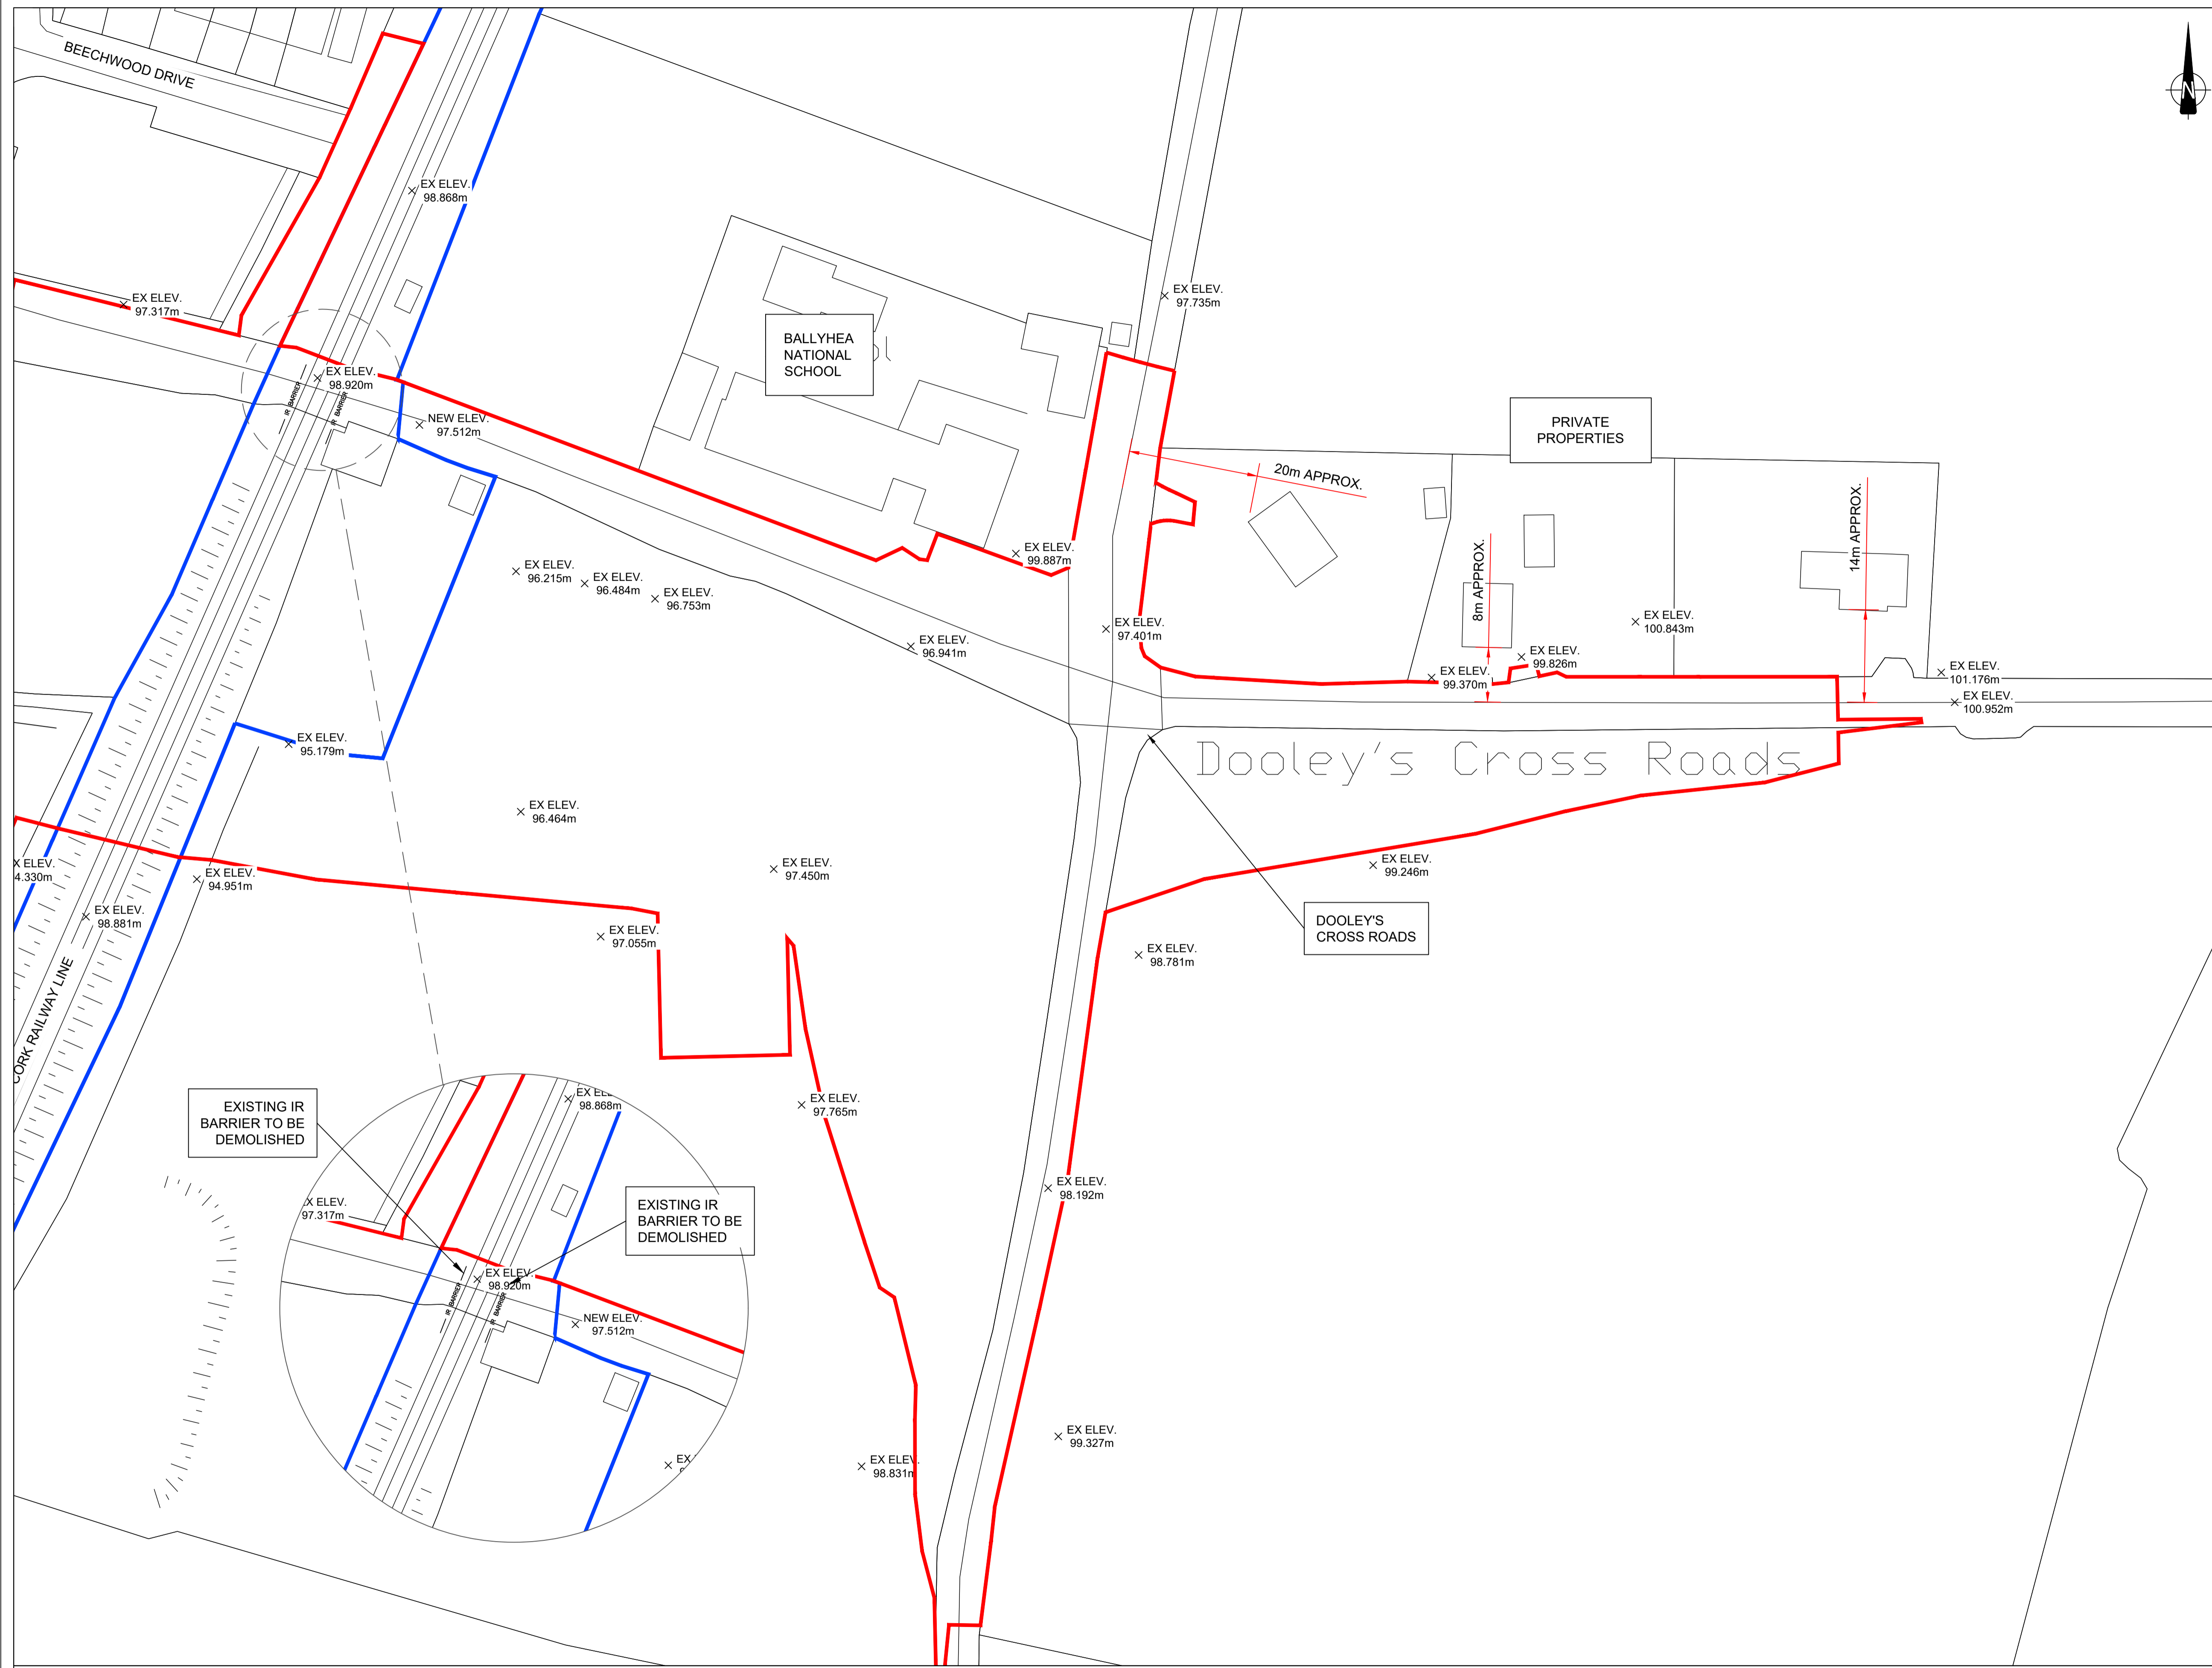

Rev	By	Date	Description
0	JR	NOV '20	ISSUE FOR COMMENT

Project:	CORK LINE LEVEL CROSSINGS		
Component:	RAILWAY ORDER EIA		
Title:	EXISTING SITE PLAN - XC212 BALLYCOSKERY - SHEET 2 OF 2		
Designed:	SK	File Name:	-
Drawn:	JR	Original scales:	PLAN 1:500 @ A1
Checked:	FMD	Date:	NOV '20

32111000-JAC-HGN-XC212-DR-CH-0003(ii)