













FIGURE 6(i) XC212 - BALLYCOSKERY

NOTES:

1. ALL DIMENSIONS ARE IN METRES UNLESS OTHERWISE STATED
2. THIS DRAWING IS TO BE READ IN CONJUNCTION WITH ALL OTHER RELEVANT DESIGN DRAWINGS.
3. PRELIMINARY DESIGN DETAILS ARE SUBJECT TO CHANGE AT DETAILED DESIGN STAGE.
4. DETAILS OF DRAINAGE OUTFALLS TO BE CONFIRMED AFTER RECEIPT TO TOPOGRAPHICAL SURVEY.


LEGEND

-  PROPOSED ROAD ALIGNMENT
-  PROPOSED FOOTWAY PAVEMENT
-  PROPOSED STRUCTURE
-  RED LINE BOUNDARY
-  IRISH RAIL LAND OWNERSHIP
-  TOWNLAND BOUNDARY
-  PROPOSED CARRIER DRAIN
-  PROPOSED MANHOLE
-  PROPOSED GULLY
-  PROPOSED CULVERT HEADWALL
-  PROPOSED DITCH / OPEN DRAIN
-  PROPOSED SWALE


DRAWING PREPARED BY:

NAME: JOHN ROCKS
COMPANY: JACOBS ENGINEERING UK LTD.
ADDRESS: SECOND FLOOR, ROCHESTER BUILDING, 28 ADELAIDE STREET, BELFAST

LOCATION PLAN

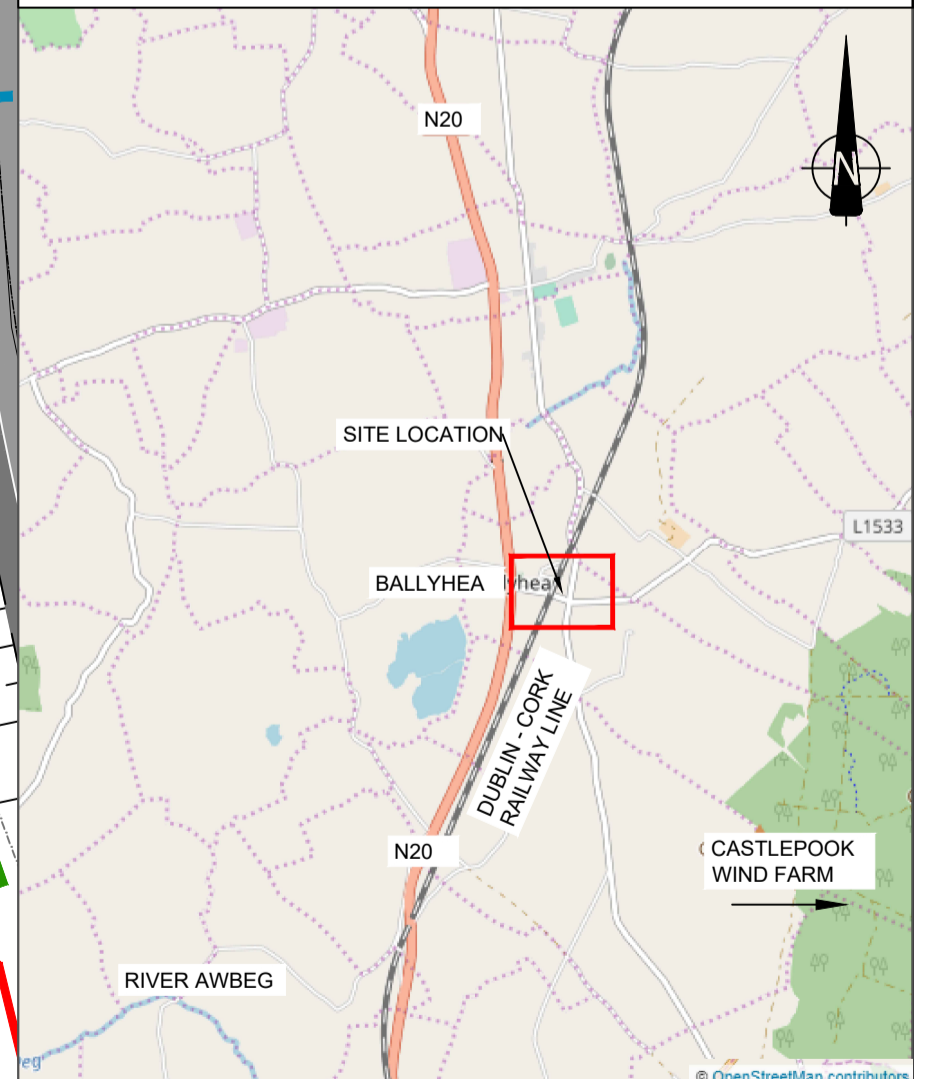

SCALE 1:50,000
 © Ordnance Survey Ireland. All rights reserved. Licence number EN 0039719

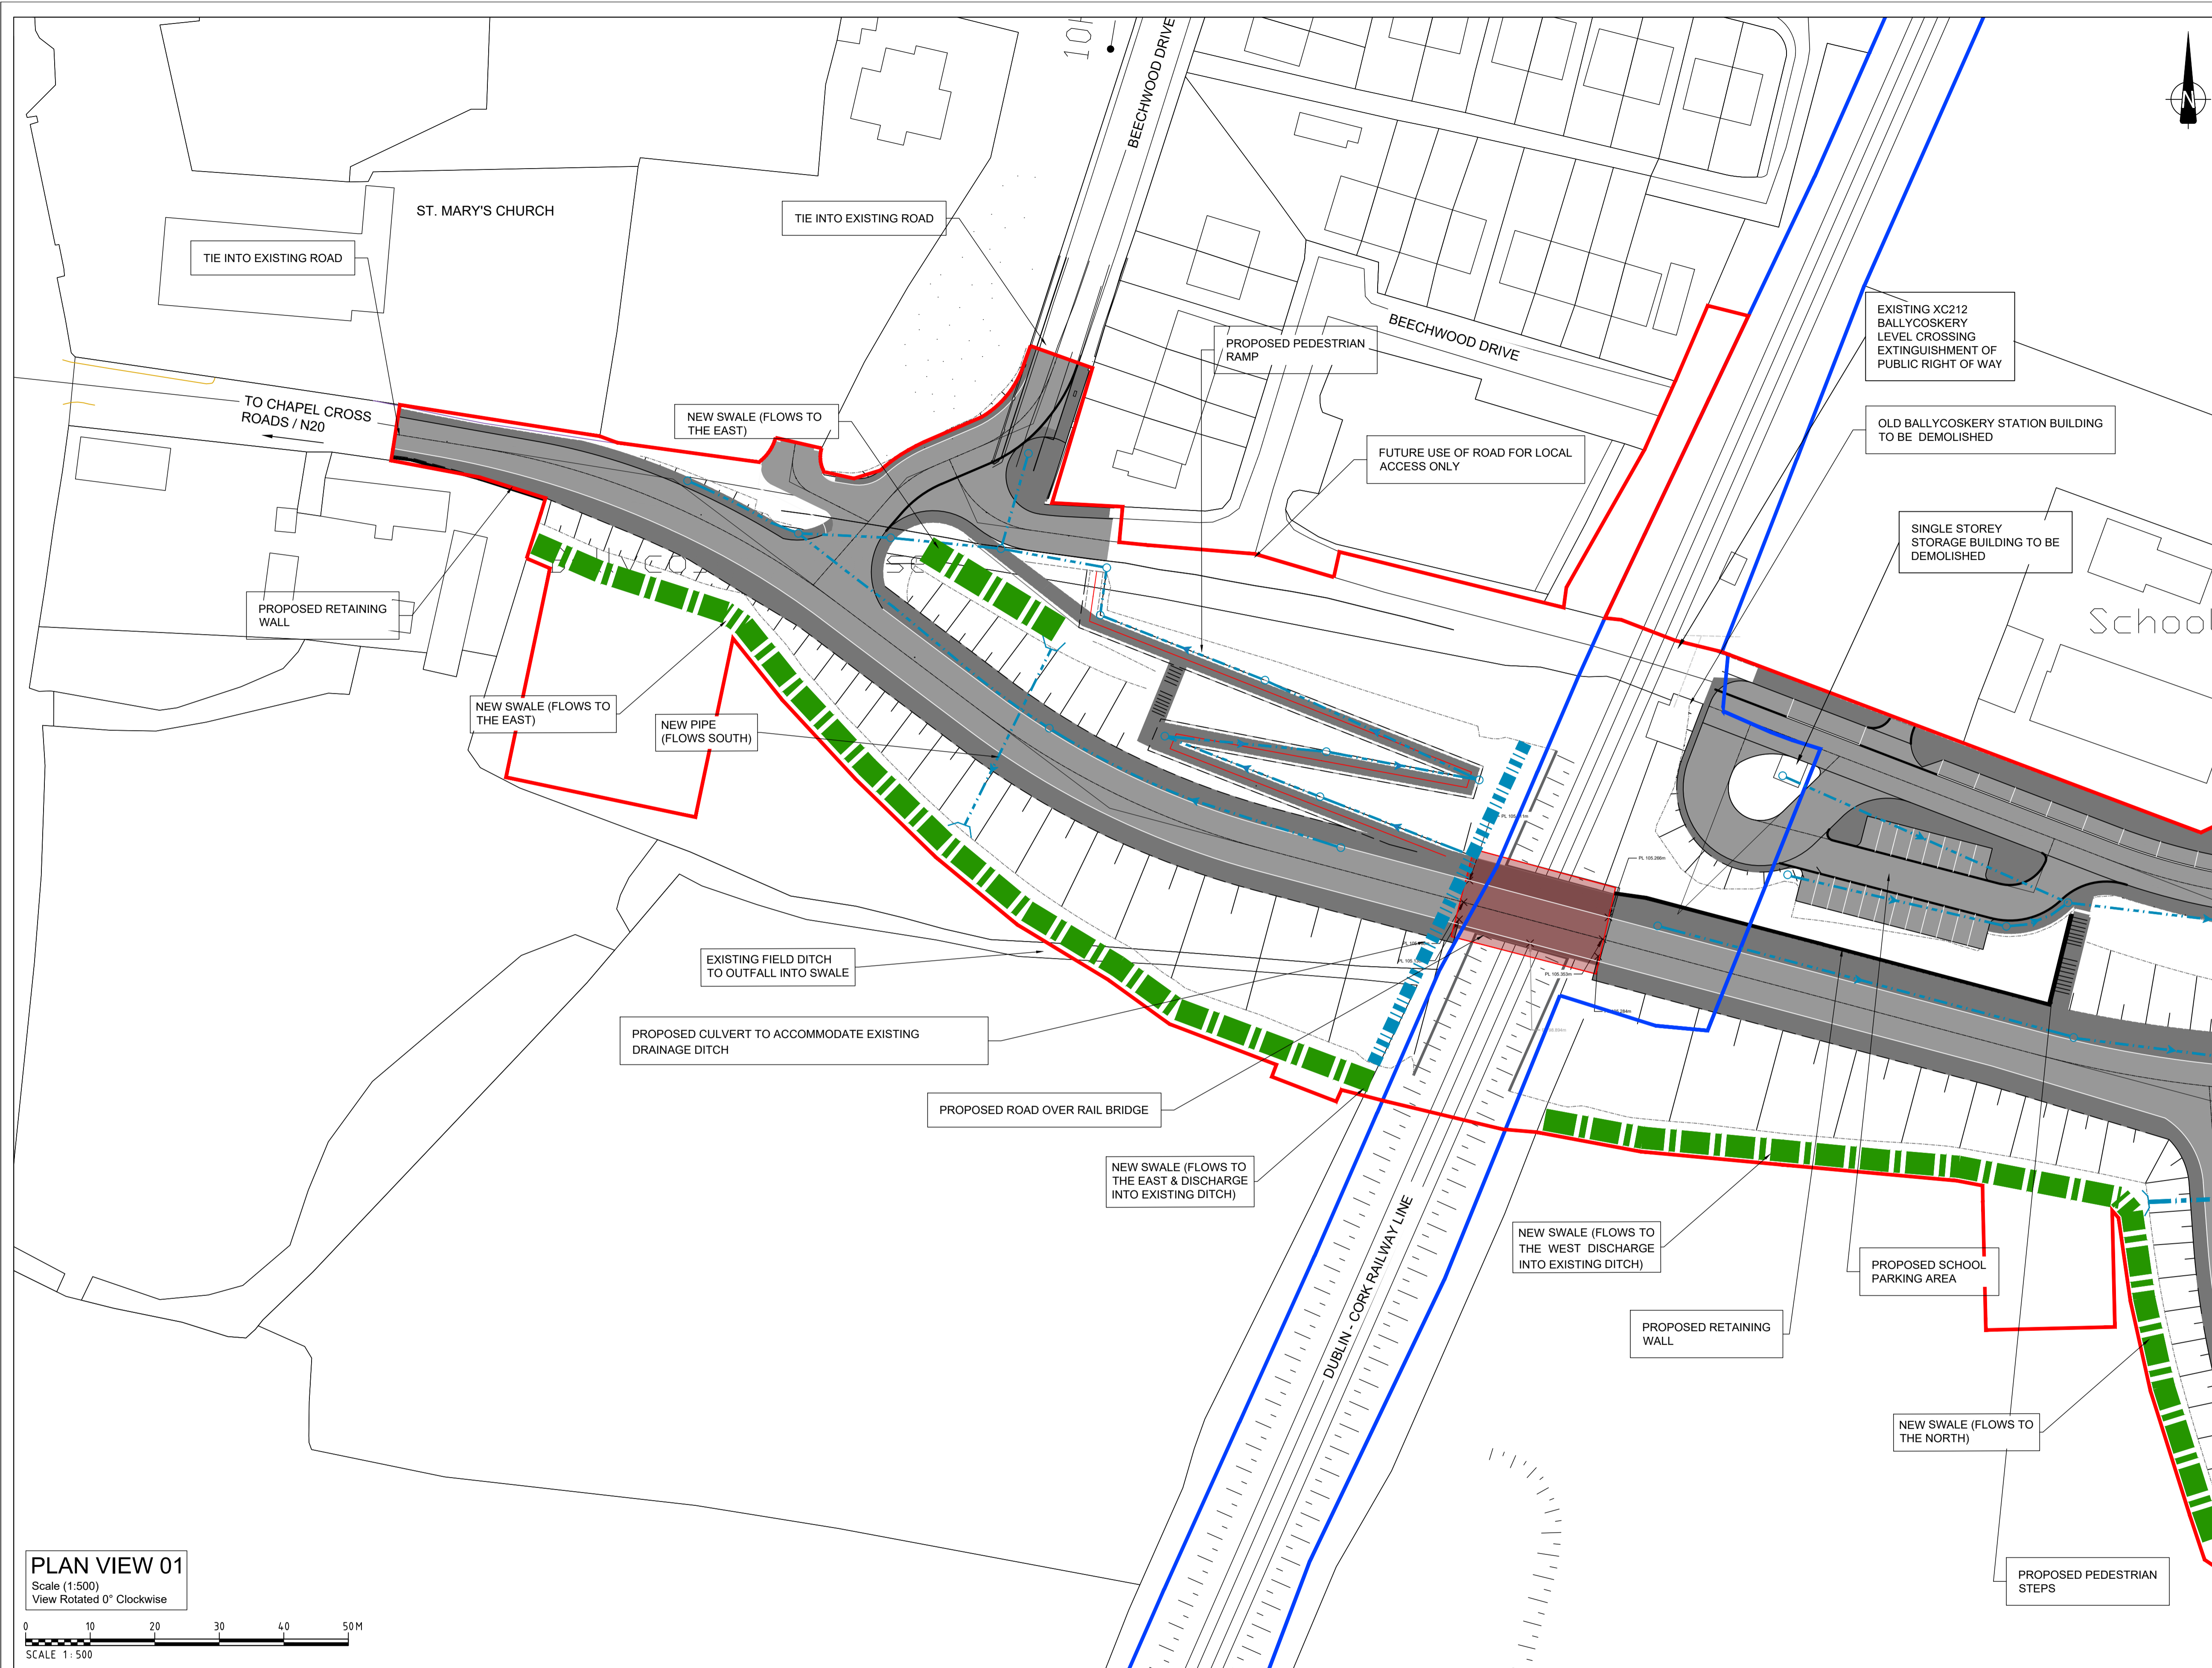

PLAN VIEW 01
 Scale (1:500)
 View Rotated 0° Clockwise

SCALE 1:500



Rev	By	Date	Description
0	JR	OCT '20	ISSUE FOR COMMENT

Project:	CORK LINE LEVEL CROSSINGS		
Component:	RAILWAY ORDER EIA		
Title:	DRAINAGE PLAN - XC212 BALLYCOSKERY - SHEET 1 OF 2		
Designed:	SK	File Name:	-
Drawn:	JR	Original scales:	PLAN 1:500 @ A1
Checked:	FMD	Date:	OCT '20
Drawing No.:	32111000-JAC-HDG-XC212-DR-CD-0001(i)		