


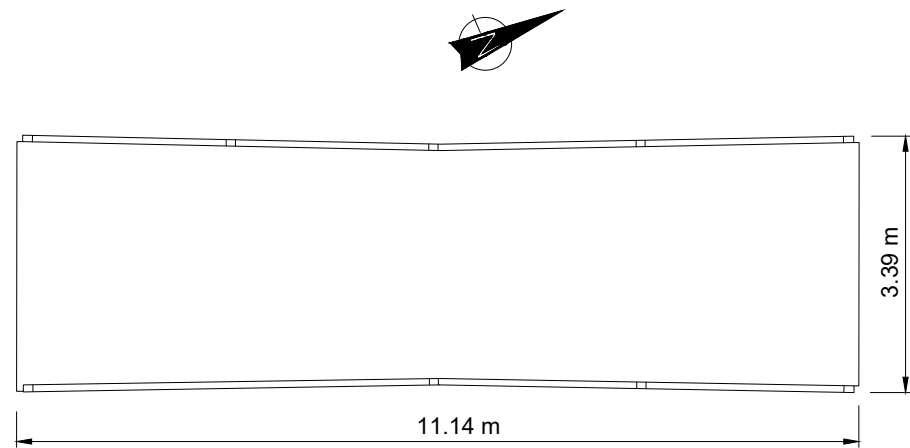


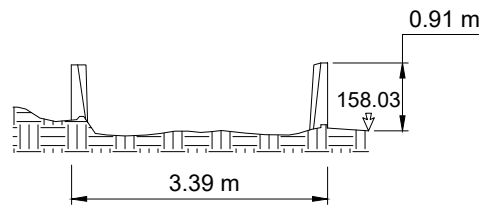


PLAN
SCALE 1:100

 


WEST ELEVATION
SCALE 1:100

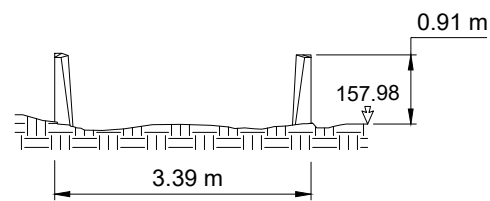

EAST ELEVATION
SCALE 1:100

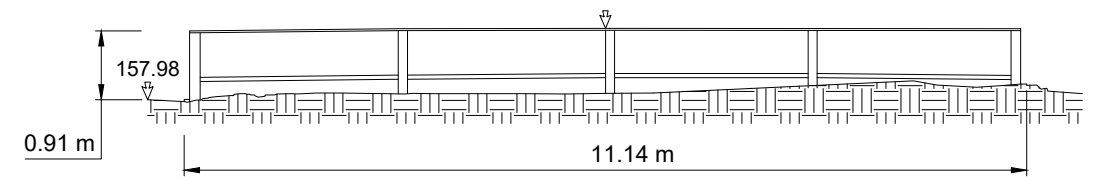

NORTH ELEVATION
SCALE 1:100

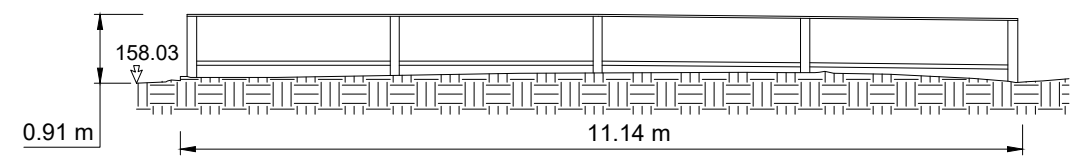

SOUTH ELEVATION
SCALE 1:100

CLIENT

L BEHAN AGGREGATES & RECYCLING LTD

CONSULTANT



YYYY-MM-DD	2021-May-28
PREPARED	AJ
DESIGN	POB
REVIEW	RT
APPROVED	BB

PROJECT

SUBSTITUTE CONSENT APPLICATION - LAURENCE BEHAN

SHEET TITLE

WHEELWASH 1 DETAILS

PROJECT No.	DRAWING No.	Rev.	SC
20137776	19	A	1:100