

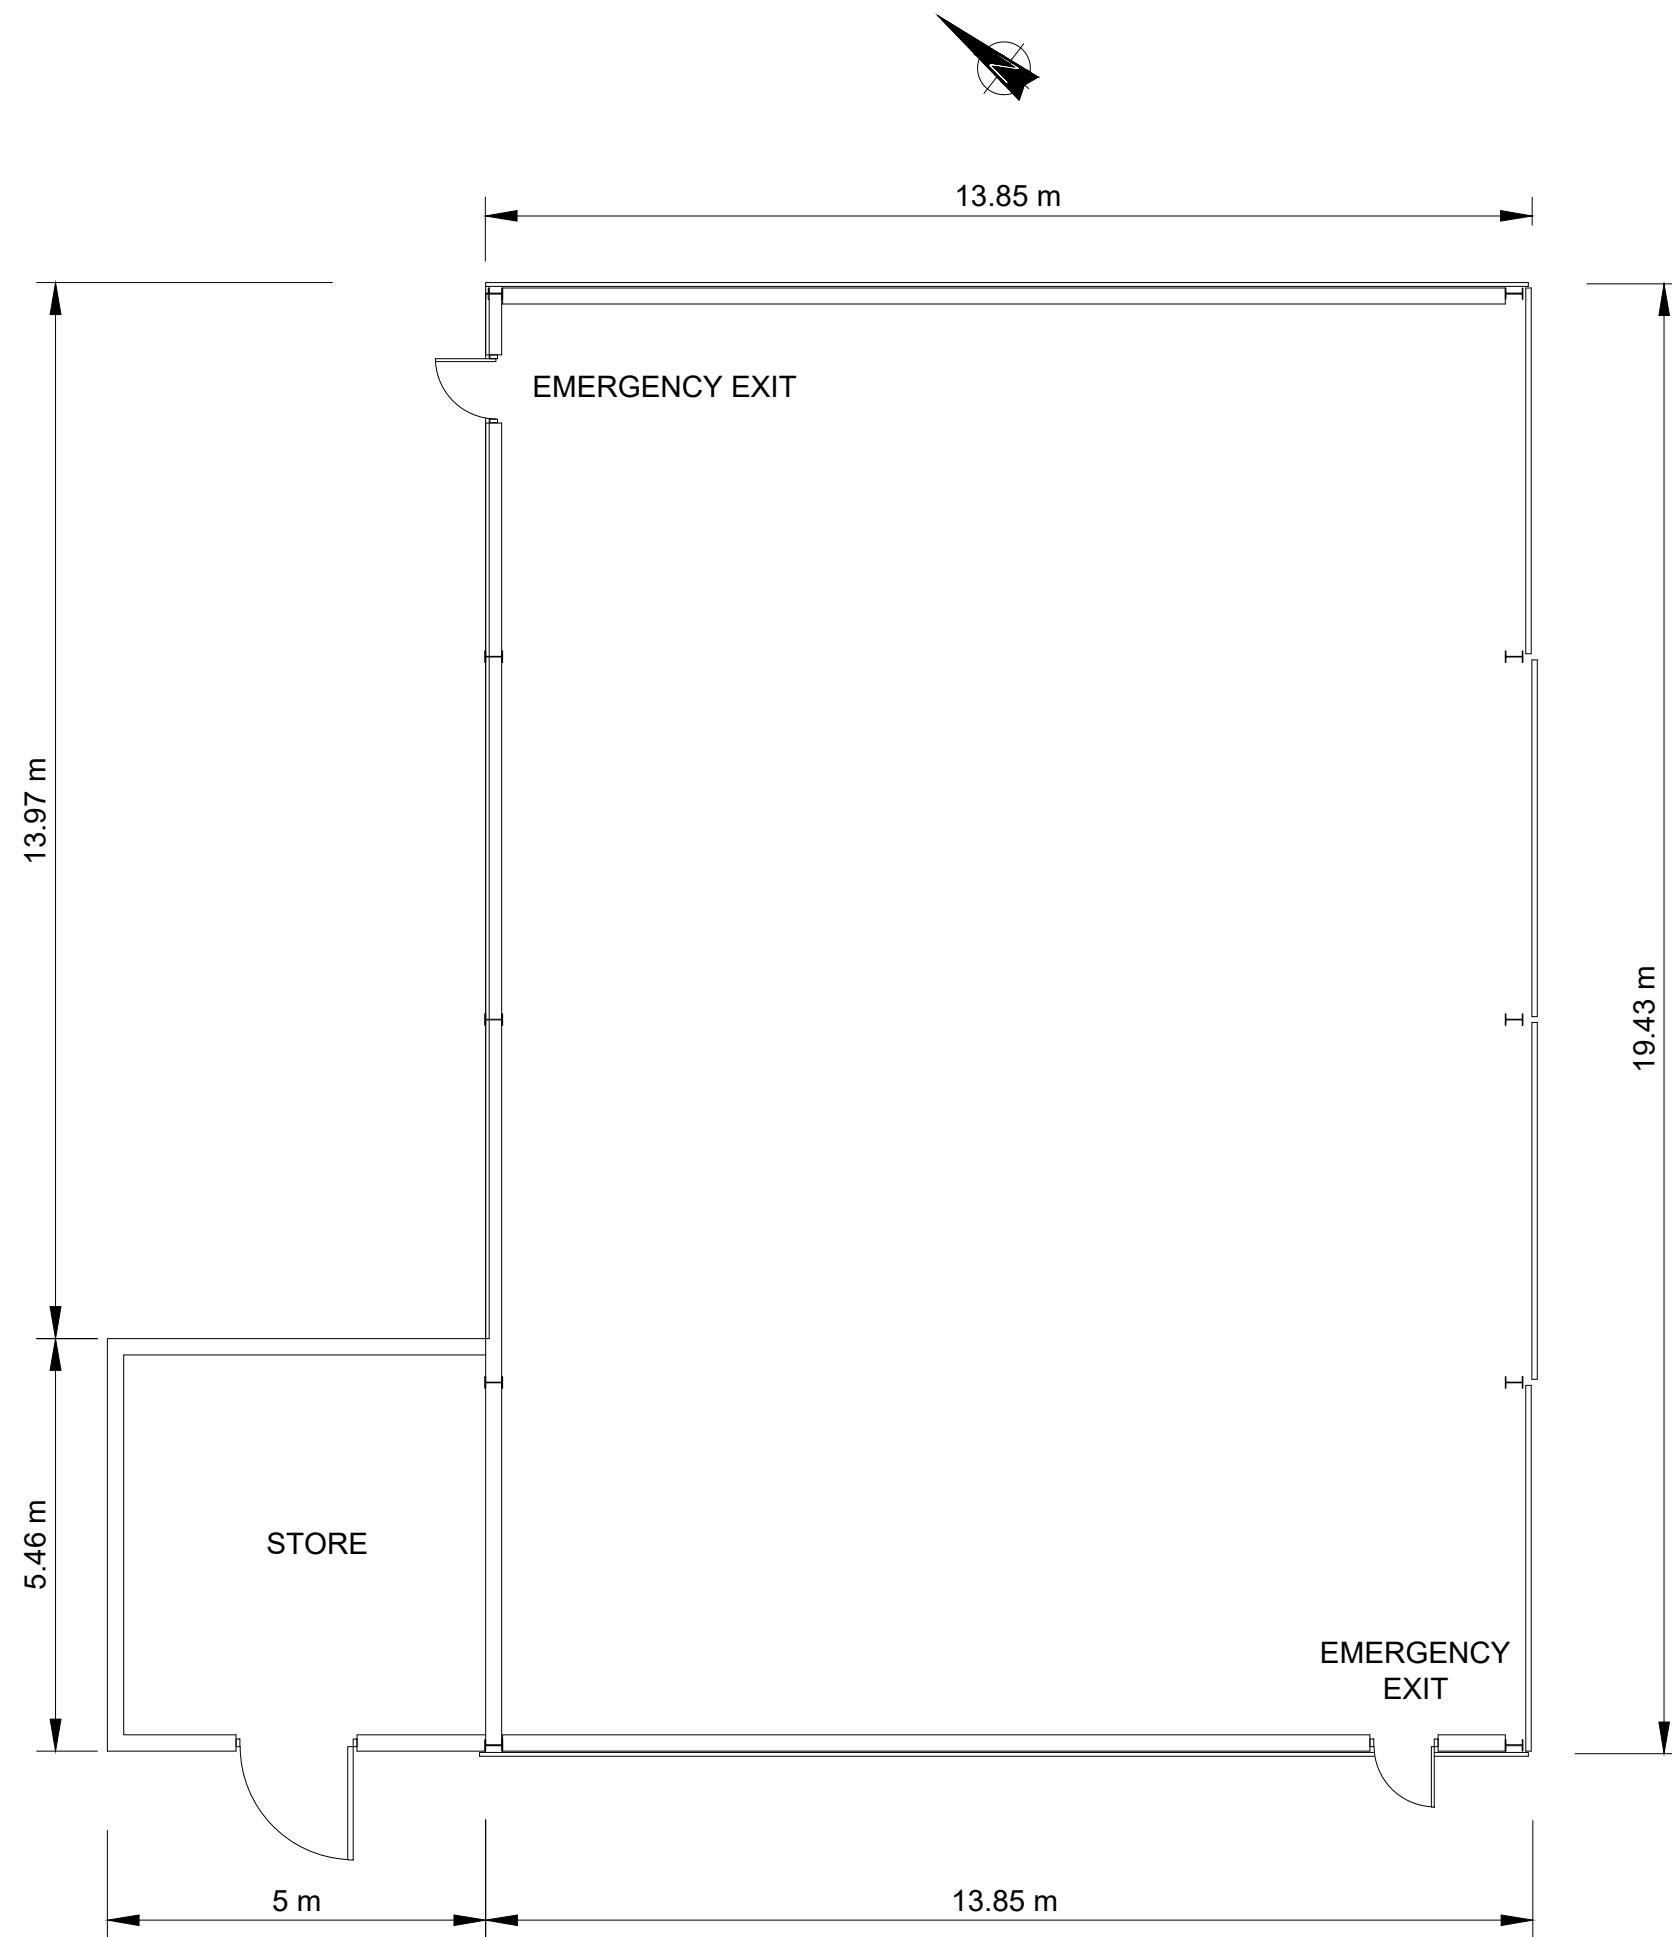



R:\Path_Visat1-s-mail\01\Company\PROJECTS\2020\2013776- Behan Quarry Planning and EIA\5. Technical Work\GD\PHCS20a- App 1- Sub Consent Dwg- as of May 2021\ File Name: 24- Maintenance & Garage - 100 A1.dwg | Last Edited By: Imagglyaddy | Date: 2021-05-28 | Time: 4:32:35 PM | Printed By: HMcGillyuddy | Date: 2021-06-03 | Time: 6:56:11 PM

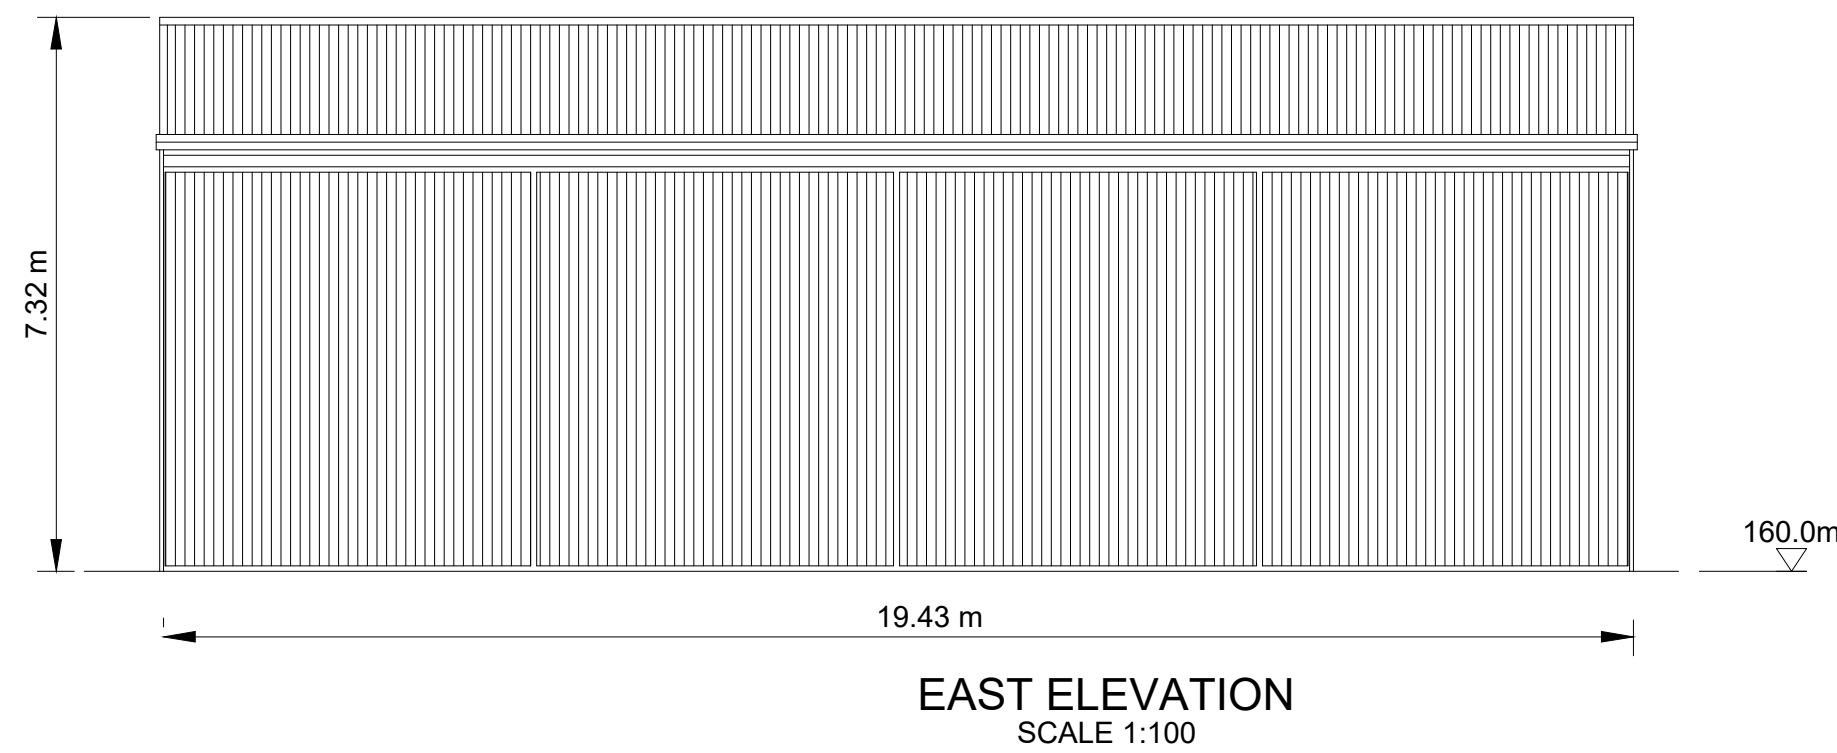


PLAN
SCALE 1:100

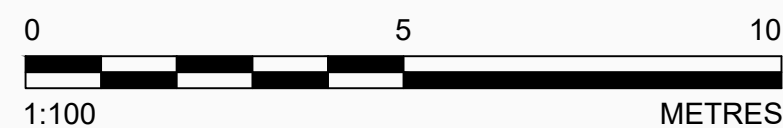


EAST ELEVATION
SCALE 1:100

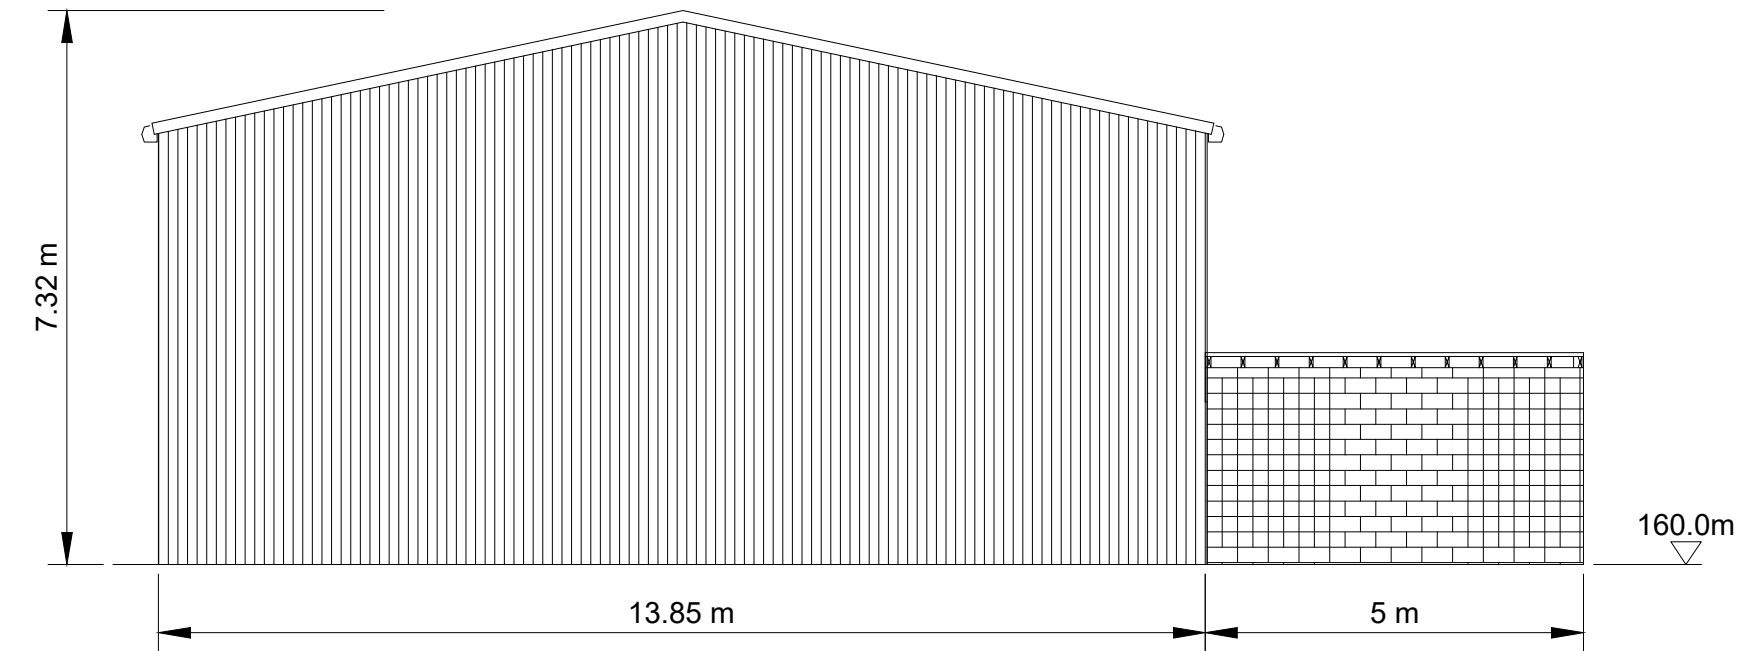

NORTH ELEVATION
SCALE 1:100

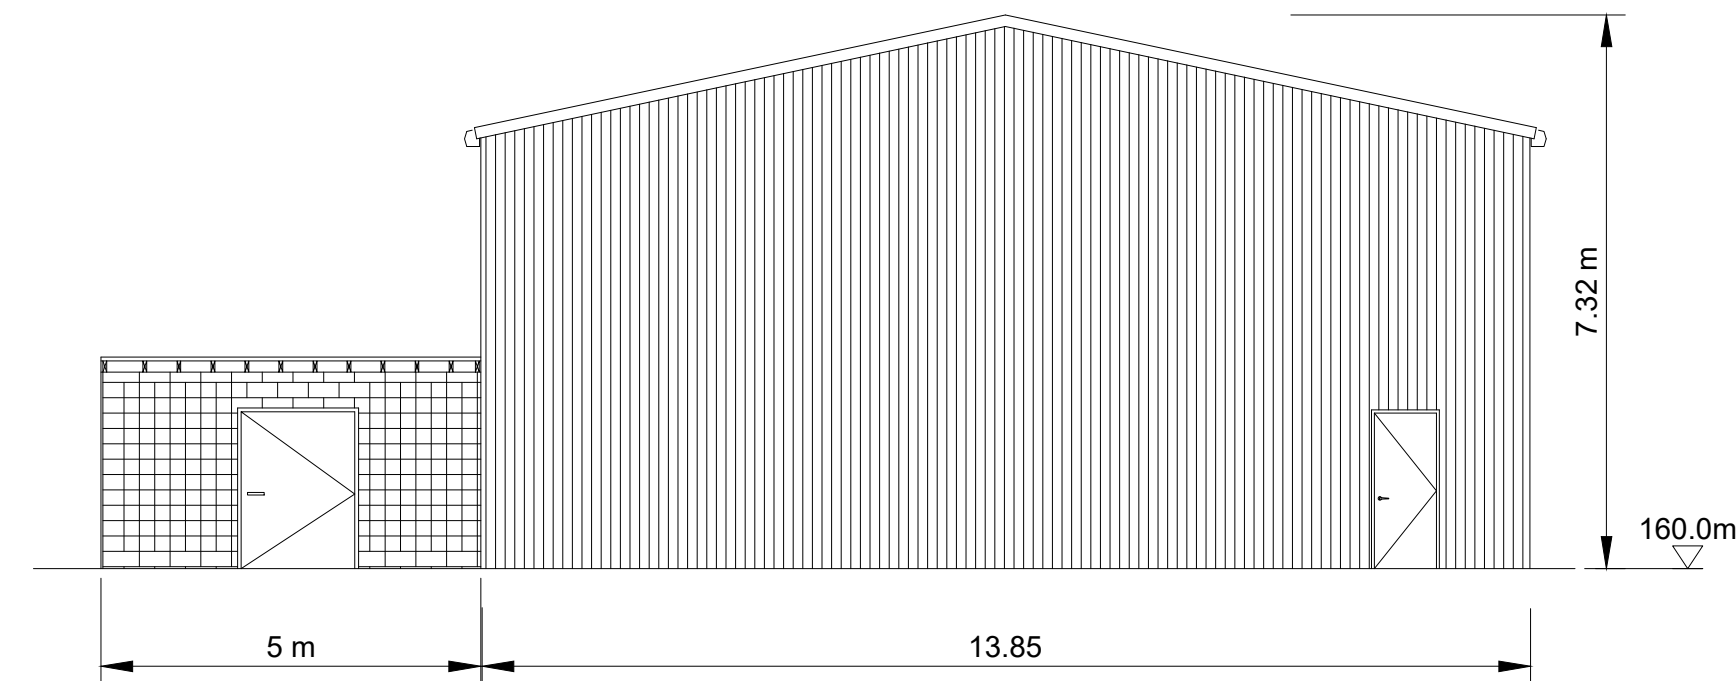

SOUTH ELEVATION
SCALE 1:100

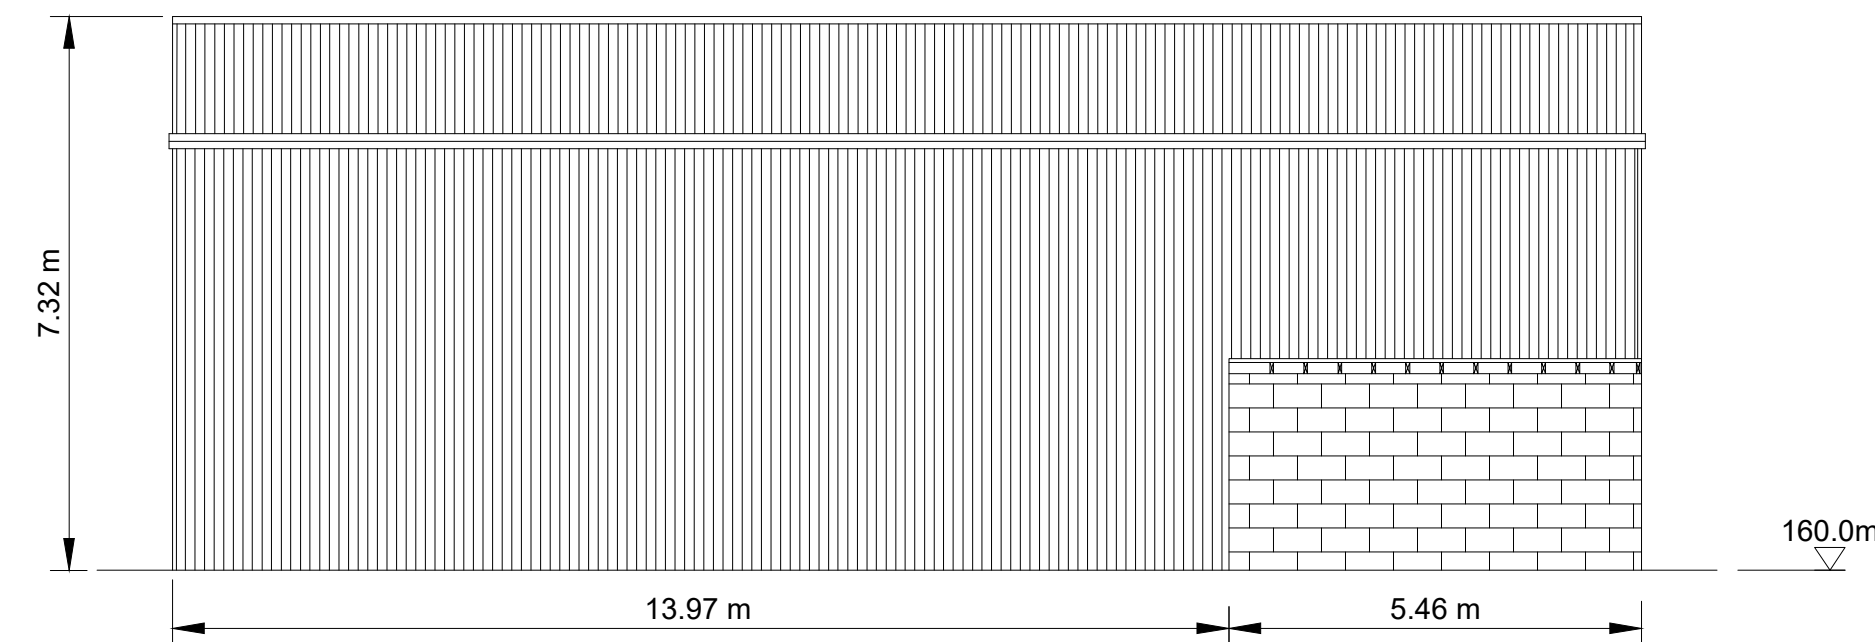

WEST ELEVATION
SCALE 1:100

CLIENT

L BEHAN AGGREGATES & RECYCLING LTD

CONSULTANT



YYYY-MM-DD	2021-May-28
DESIGNED	POB
PREPARED	AJ
REVIEWED	RT
APPROVED	BB

PROJECT

SUBSTITUTE CONSENT APPLICATION - LAURENCE BEHAN

TITLE

MAINTENANCE & GARAGE DETAILS

PROJECT NO.
20137776

DRAWING NO.
24

REV.
A

SCALE
1:100 A1

IF THIS MEASUREMENT DOES NOT MATCH WHAT IS SHOWN, THE SHEET SIZE HAS BEEN MODIFIED FROM: ISO A1
25 mm