

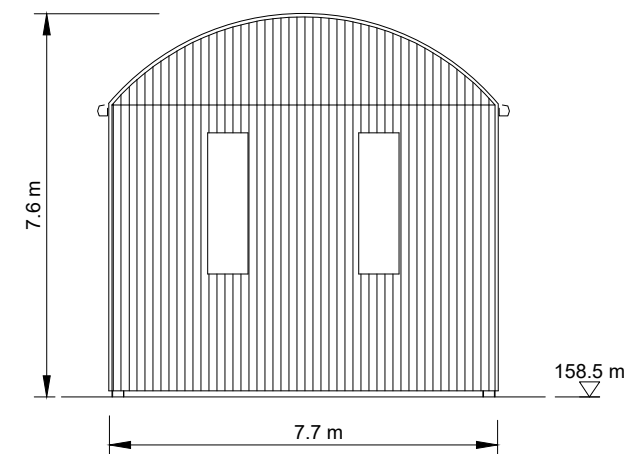
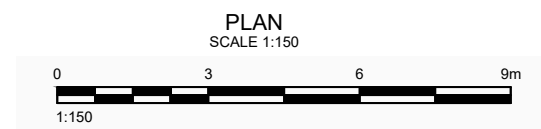
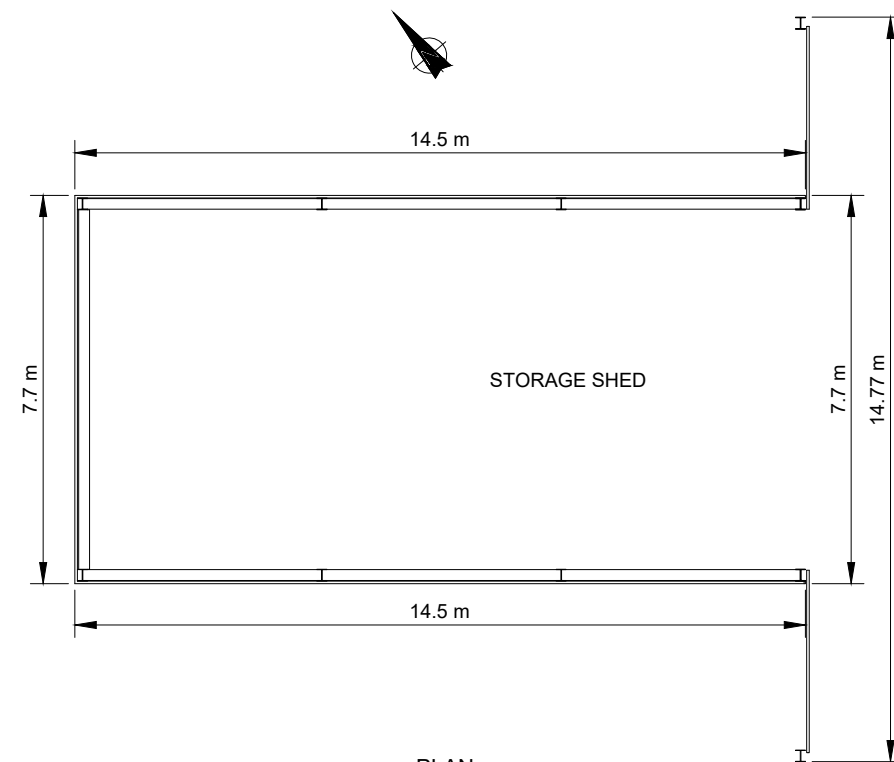
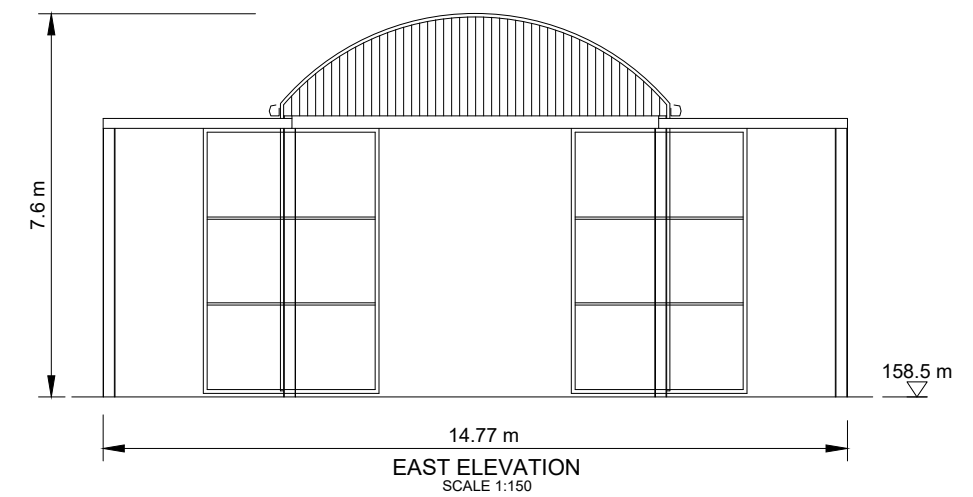


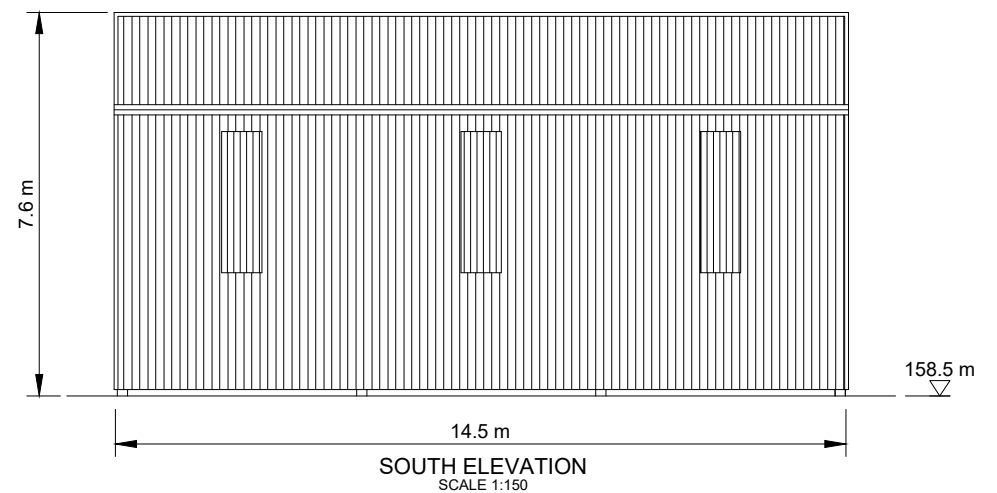

TYPICAL SECTION A:A'
SCALE 1:150

WEST ELEVATION
SCALE 1:150

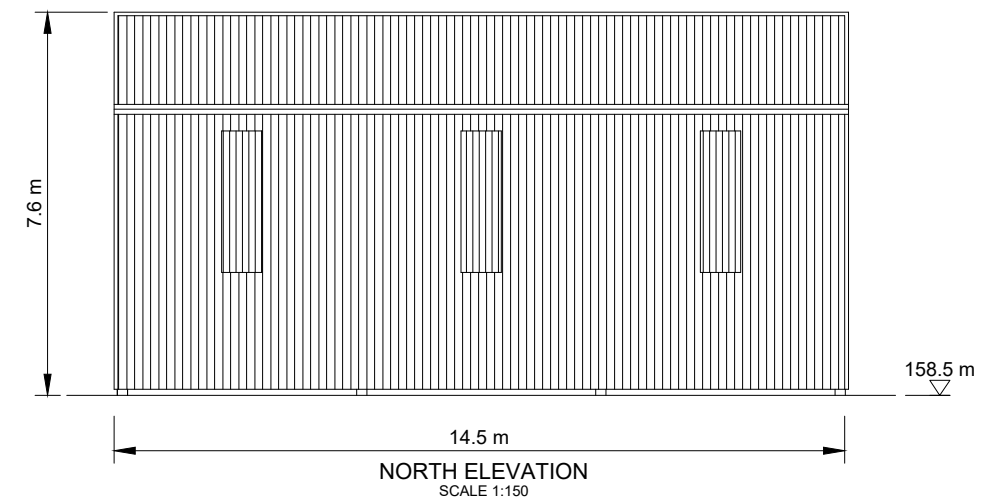

CLIENT			PROJECT			
L BEHAN AGGREGATES & RECYCLING LTD			SUBSTITUTE CONSENT APPLICATION - LAURENCE BEHAN			
CONSULTANT			TITLE			
 GOLDER			STORAGE SHED 1			
			PROJECT No.	DRAWING No.	Rev.	SC
			20137776	25	A	1:150
			YYYY-MM-DD	2021-May-28		
			PREPARED	AJ		
			DESIGN	POB		
			REVIEW	RT		
			APPROVED	BB		