


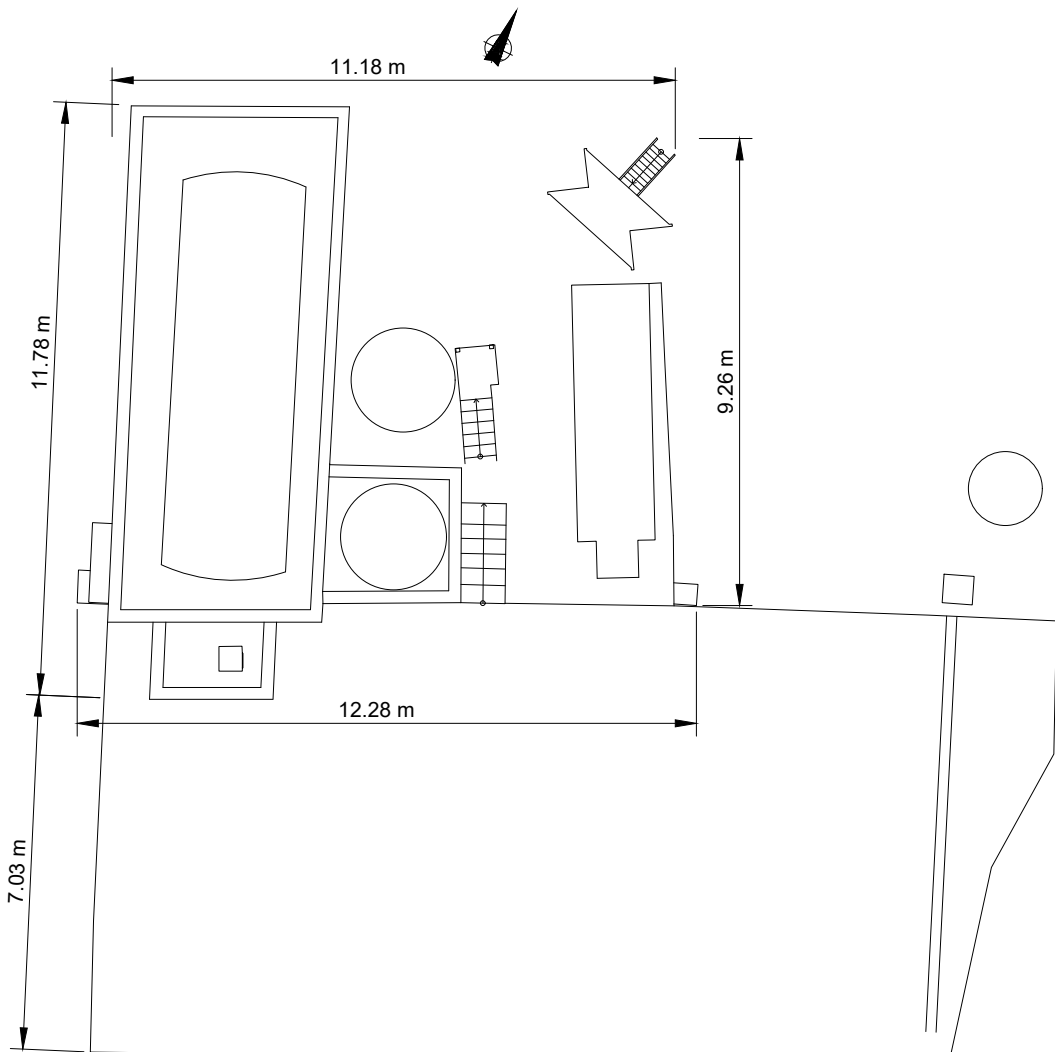


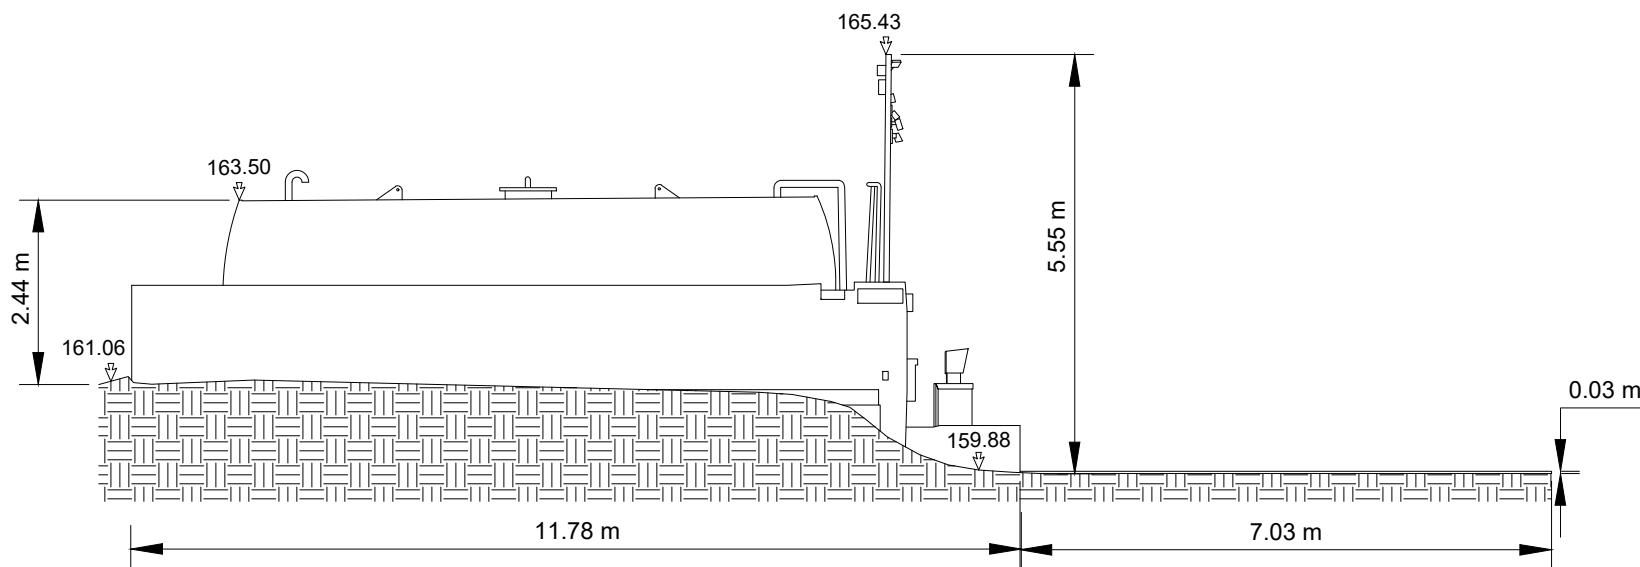


PLAN
SCALE 1:150

 


WEST ELEVATION
SCALE 1:100

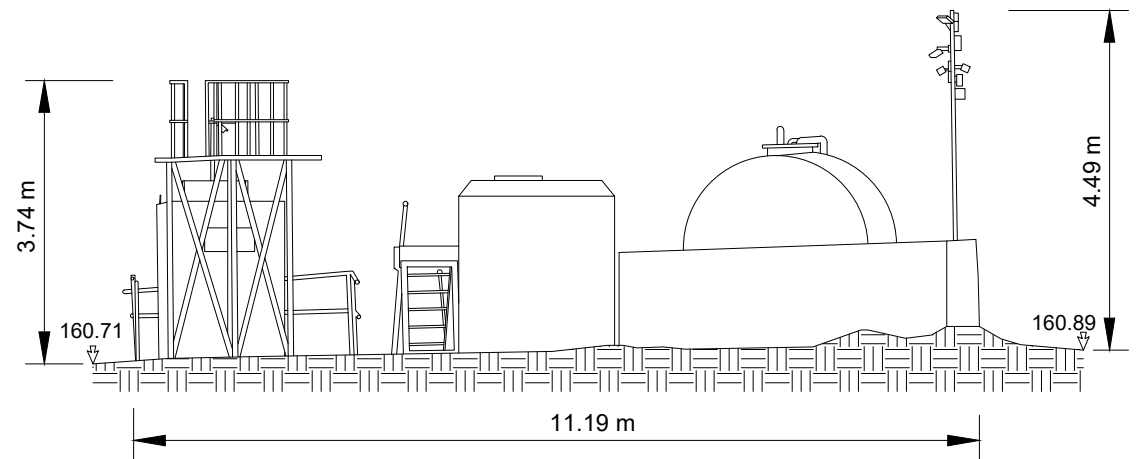

NORTH ELEVATION
SCALE 1:100

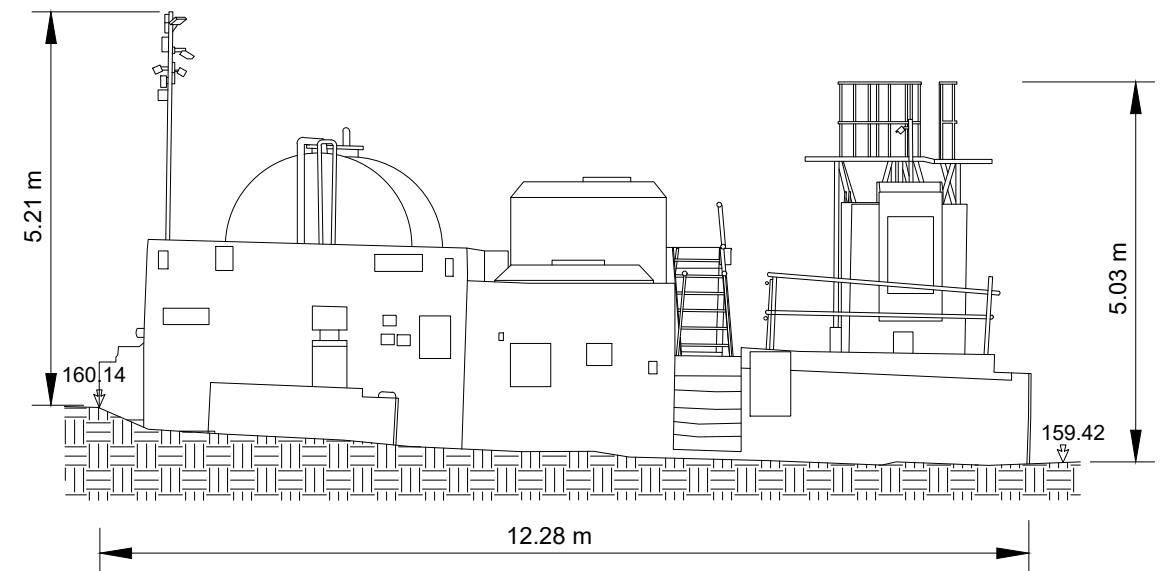

SOUTH ELEVATION
SCALE 1:100

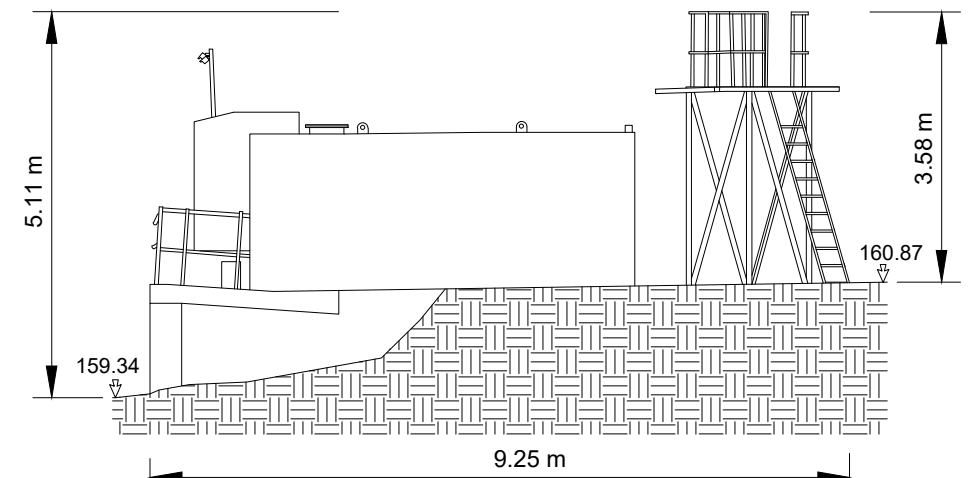

EAST ELEVATION
SCALE 1:100

CLIENT

L BEHAN AGGREGATES & RECYCLING LTD

CONSULTANT



YYYY-MM-DD 2021-May-28

PREPARED AJ

DESIGN POB

REVIEW RT

APPROVED BB

PROJECT

SUBSTITUTE CONSENT APPLICATION - LAURENCE BEHAN

TITLE

FUEL STORAGE & REFUELLING DETAILS

PROJECT No.
20137776

DRAWING No.
26

Rev.
A

SC
1:100 1:150