

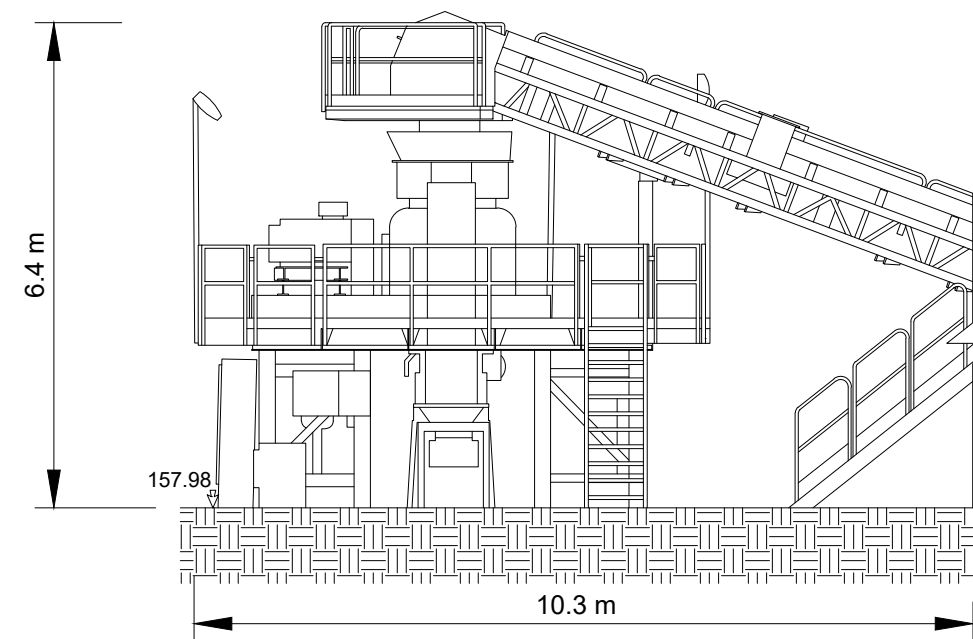
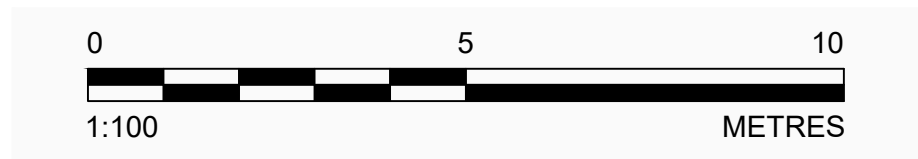
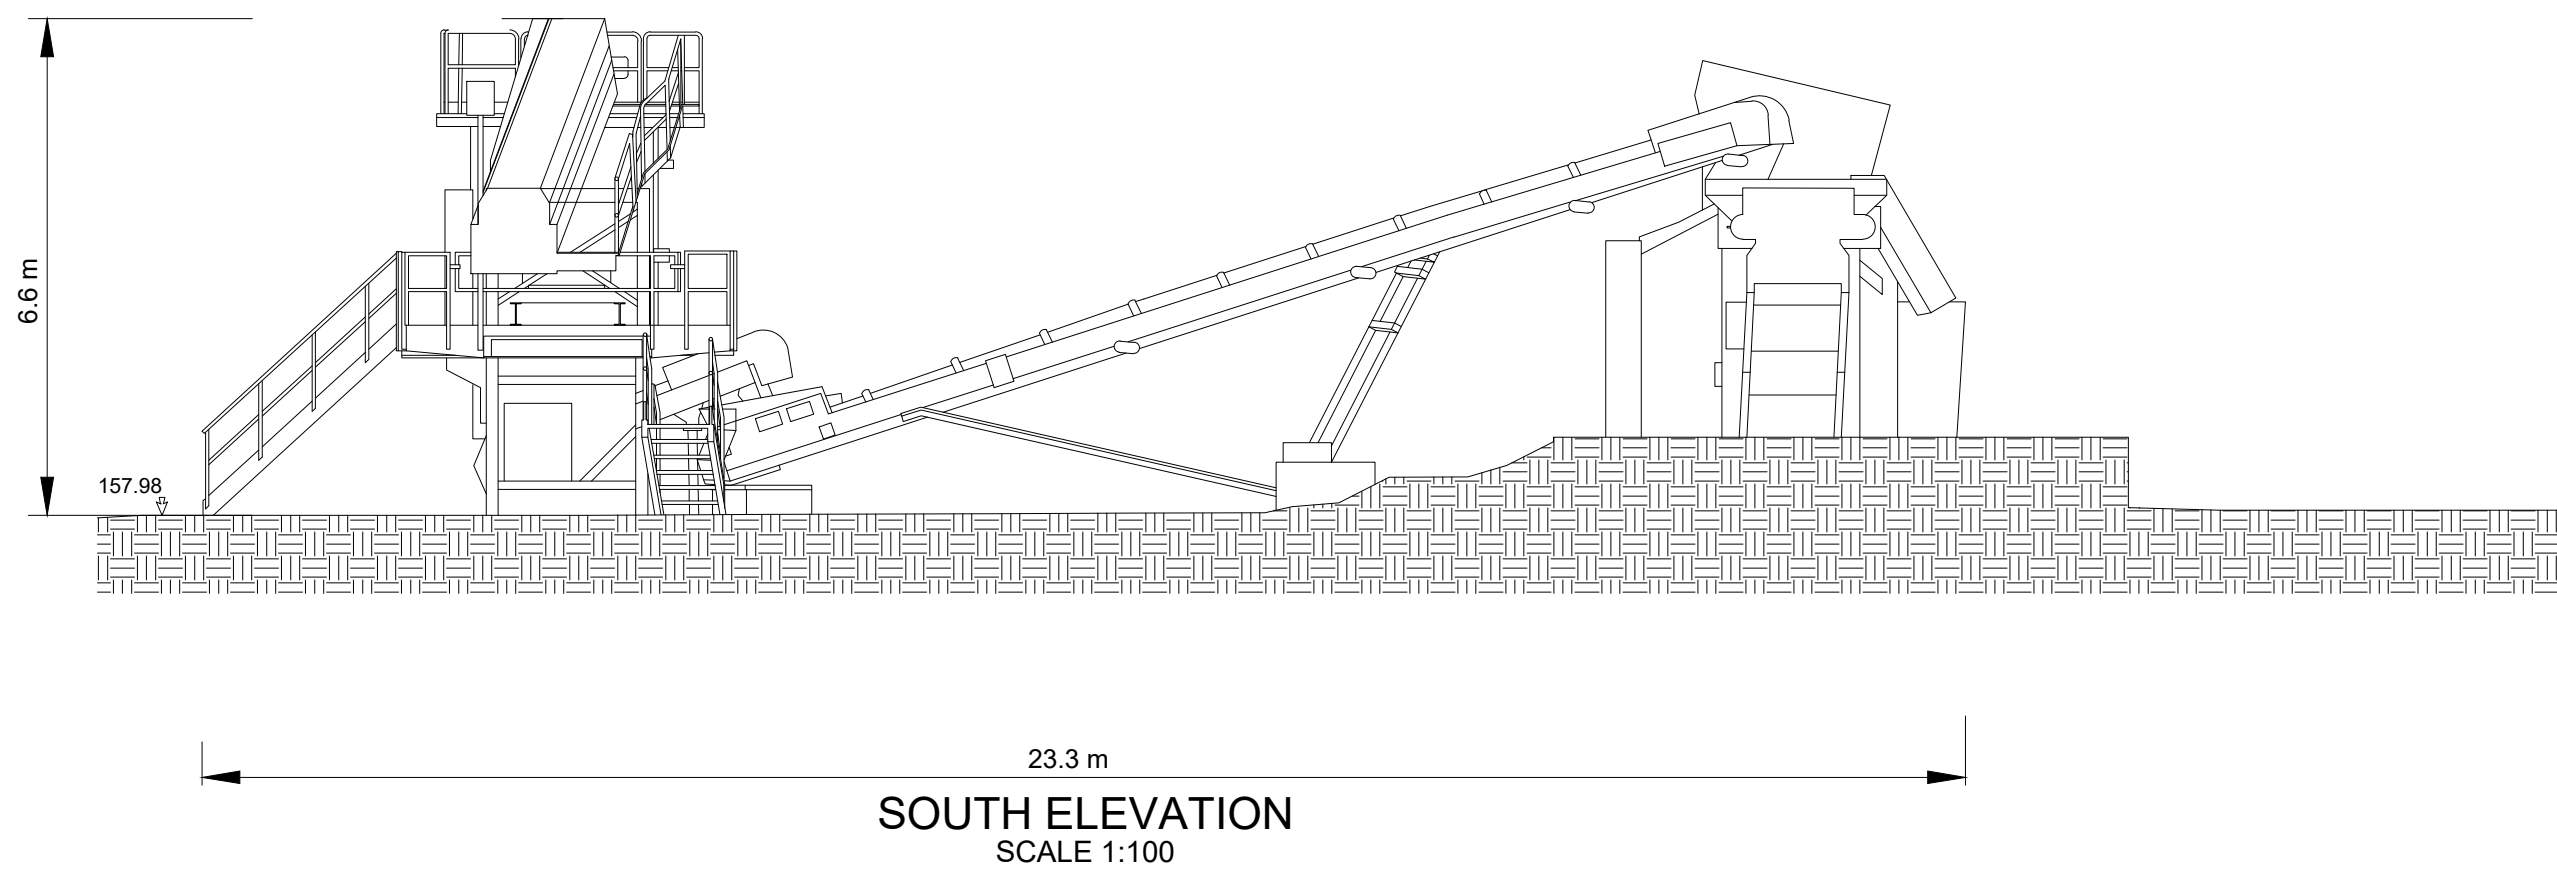



P:\01 - Projects\2020\2013776 - Behan Quarry Planning and EIA\5. Technical Work\GP4\PCS20a - App 1 - Sub Consent Dwg - as of May 2021\1. File Name: 30 - Screening Plant.dwg | Last Edited By: hmcgillcuddy Date: 2021-05-03 Time: 6:57:08 PM | Printed By: hmcgillcuddy Date: 2021-05-03 Time: 6:57:29 PM

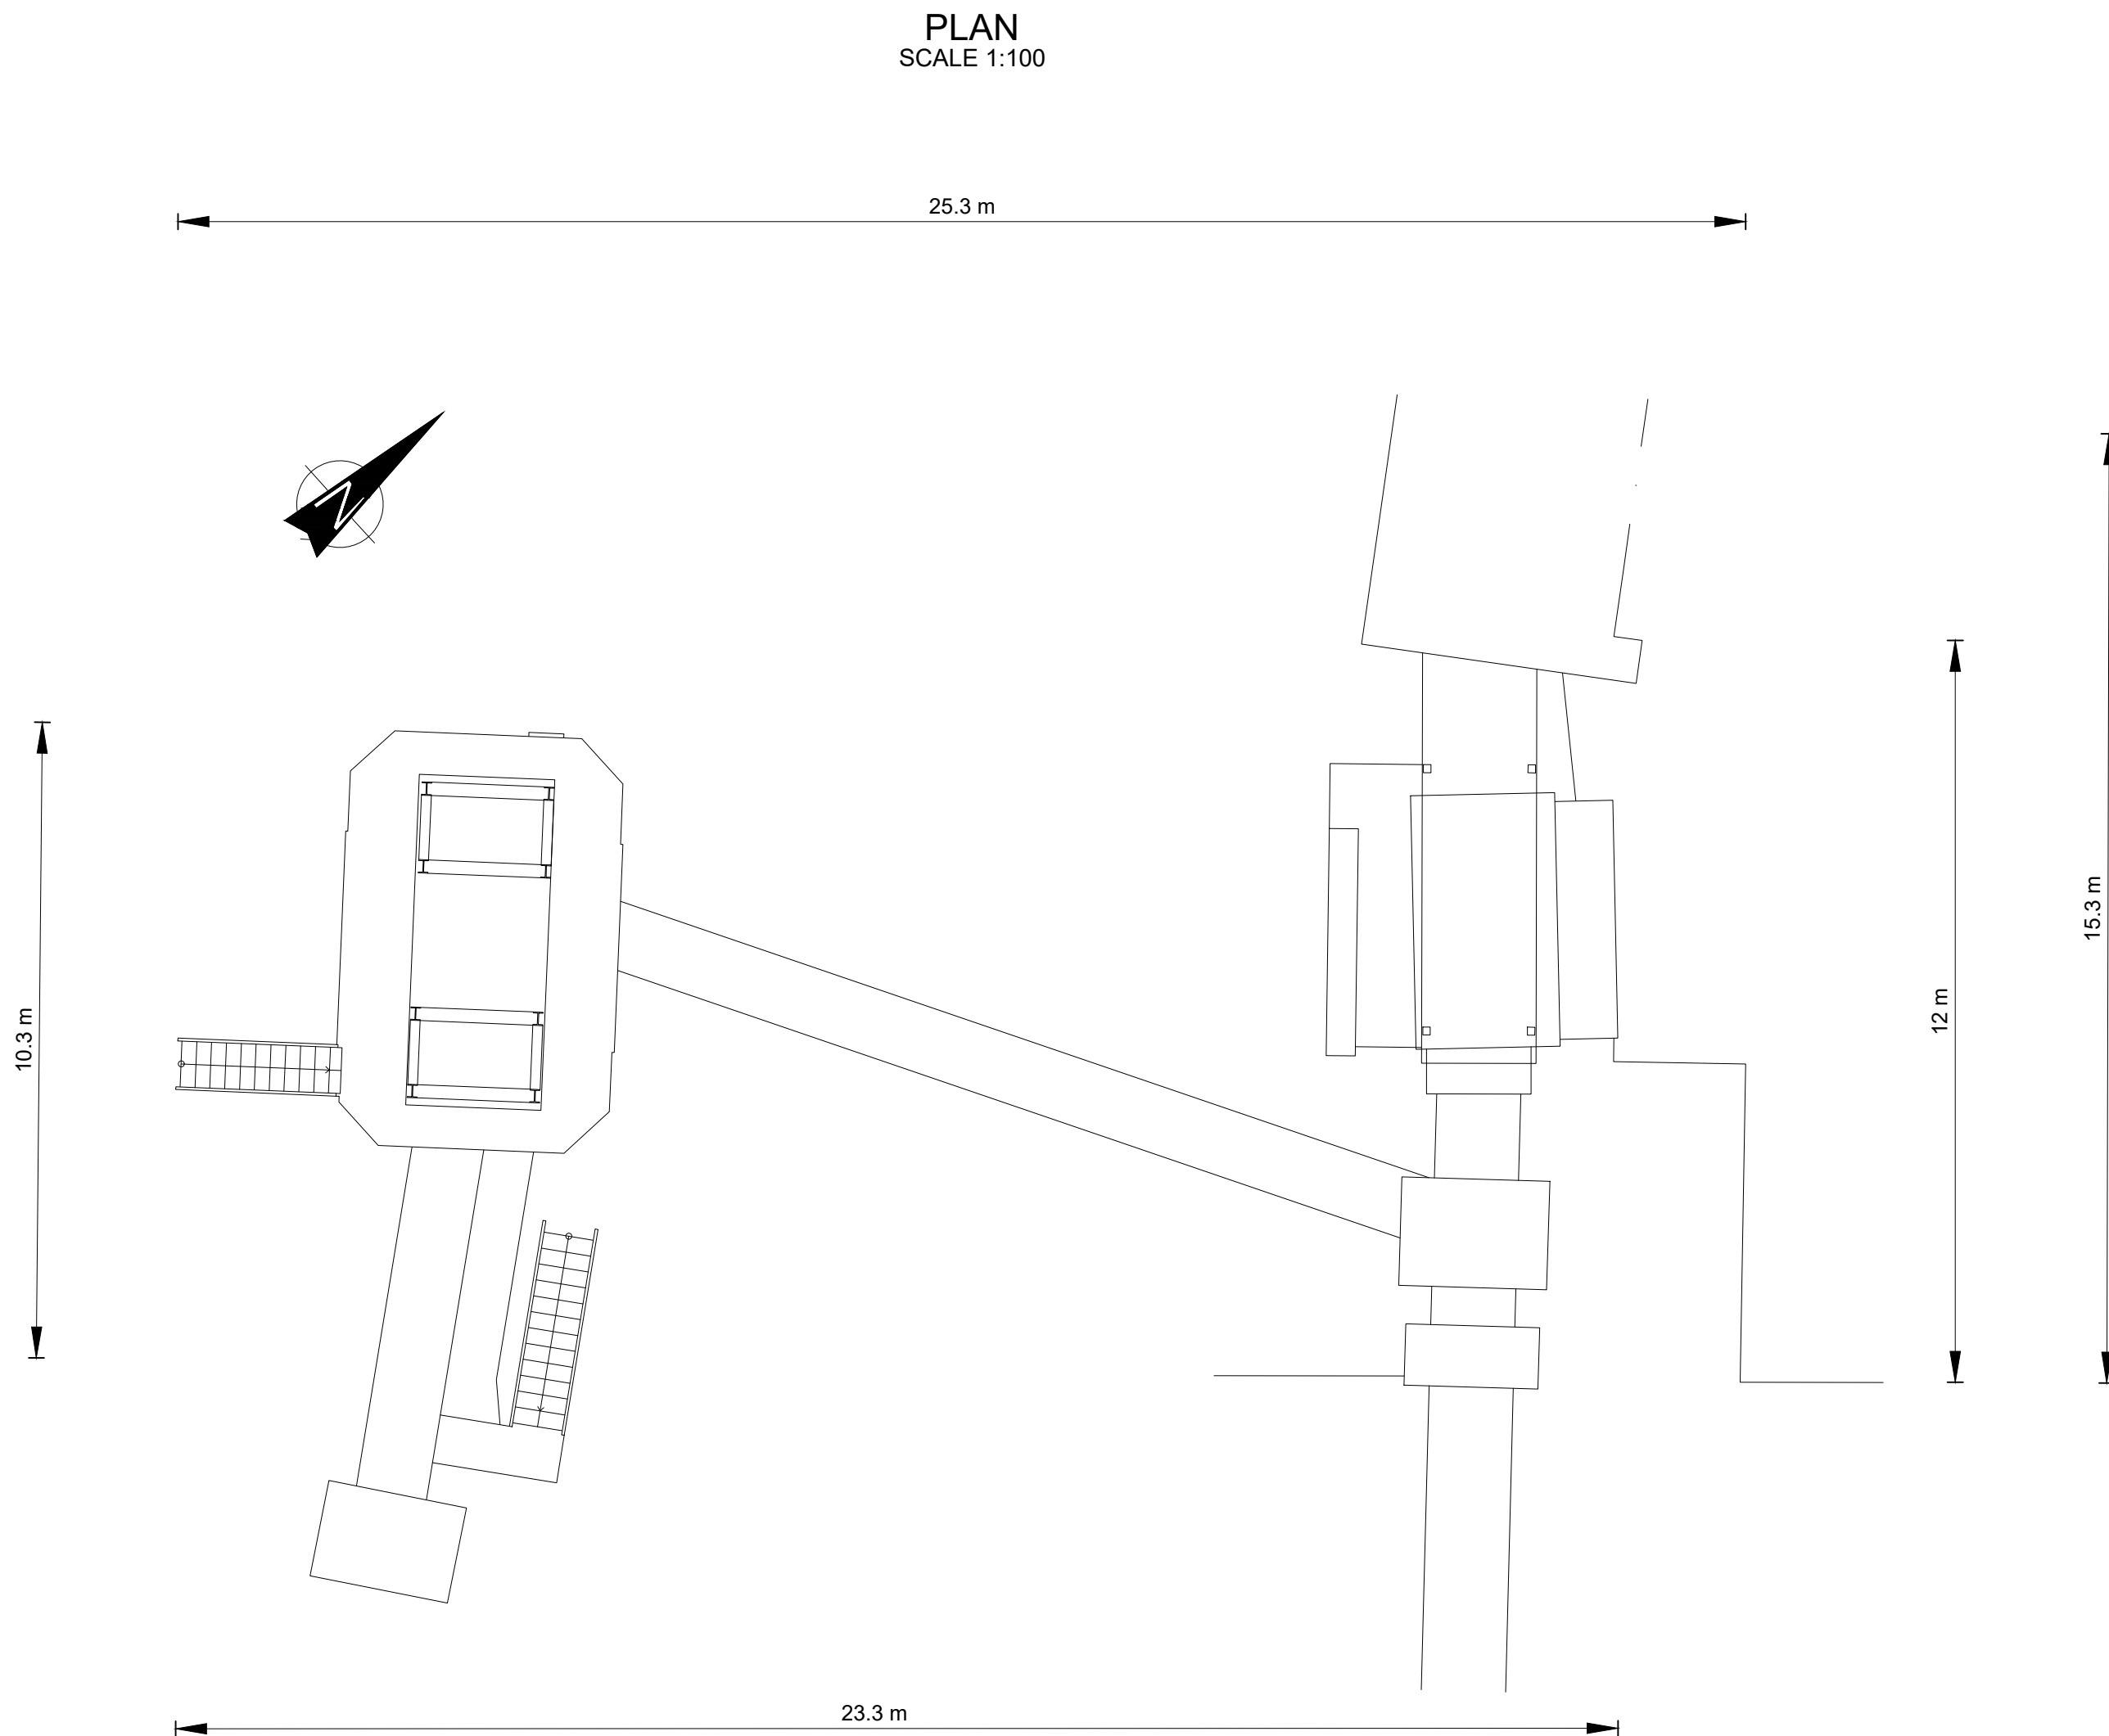

WEST ELEVATION
SCALE 1:100

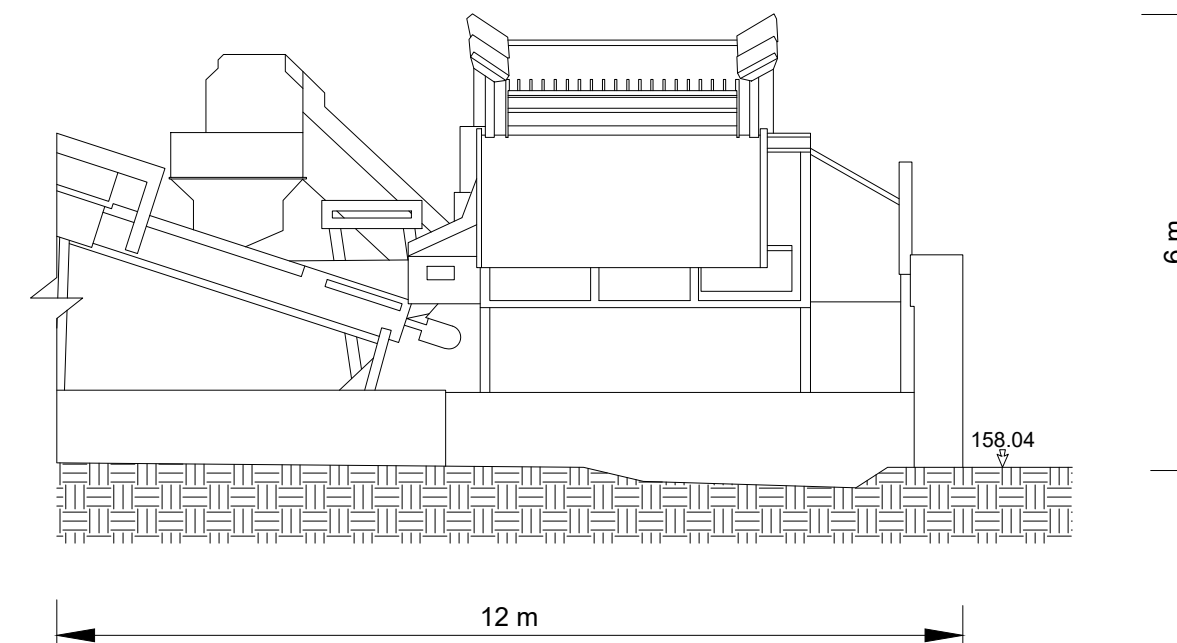

EAST ELEVATION
SCALE 1:100

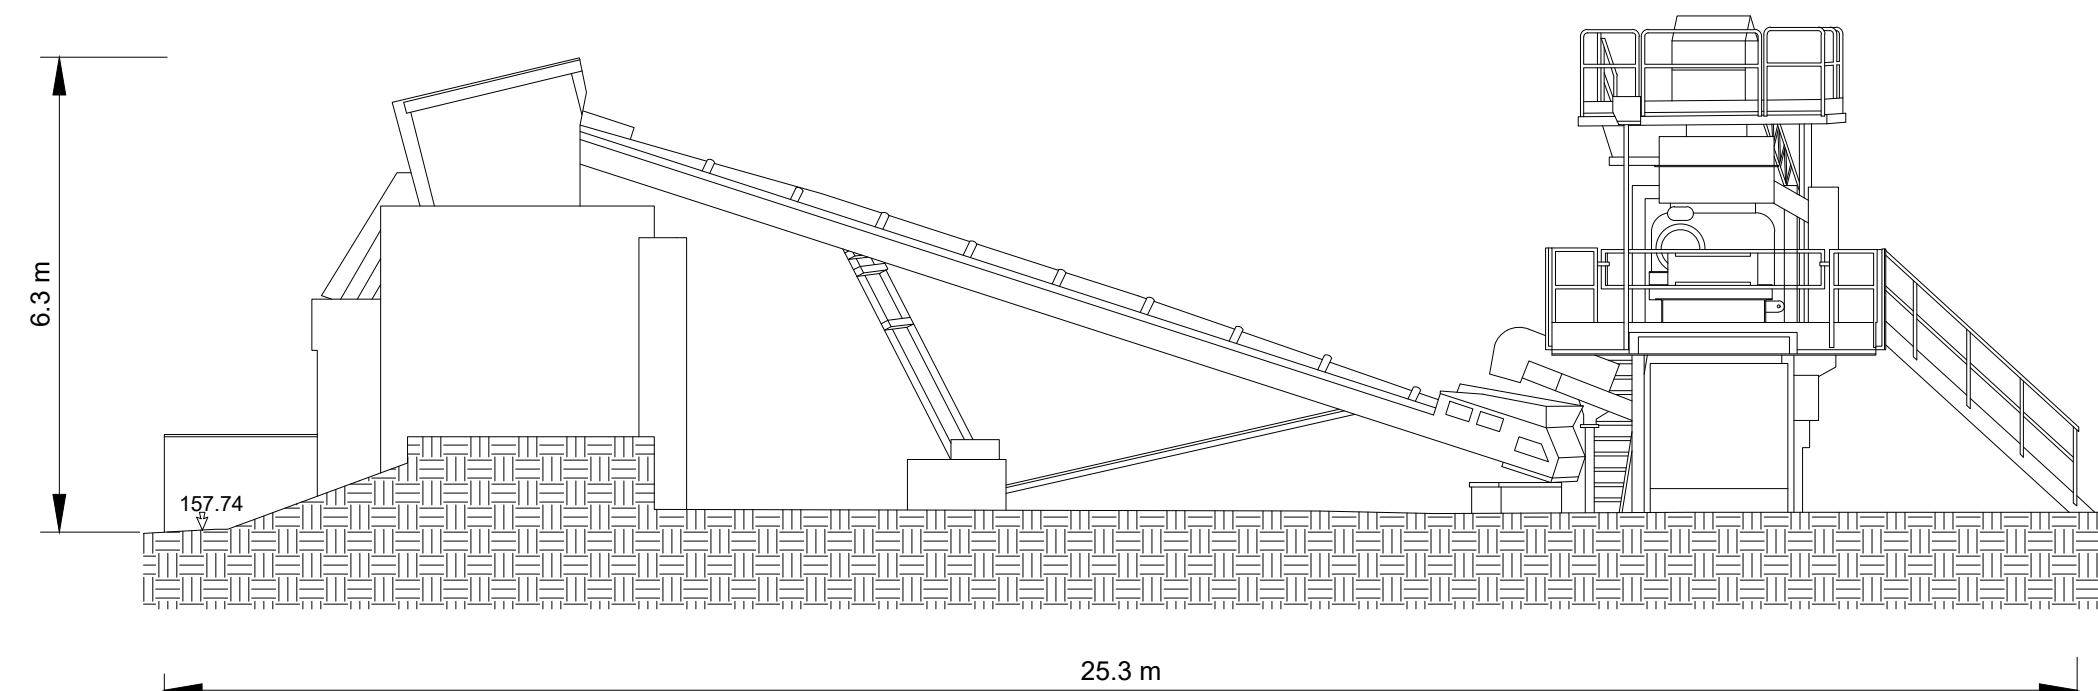

NORTH ELEVATION
SCALE 1:100

CLIENT

L BEHAN AGGREGATES & RECYCLING LTD

CONSULTANT



YYYY-MM-DD	2021-May-28
DESIGNED	POB
PREPARED	AJ
REVIEWED	RT
APPROVED	BB

PROJECT

SUBSTITUTE CONSENT APPLICATION - LAURENCE BEHAN

TITLE

SCREENING PLANT

PROJECT NO.
20137776

DRAWING NO.
30

REV.
A

SCALE
1:100 A1

25 mm IF THIS MEASUREMENT DOES NOT MATCH WHAT IS SHOWN, THE SHEET SIZE HAS BEEN MODIFIED FROM ISO A1