

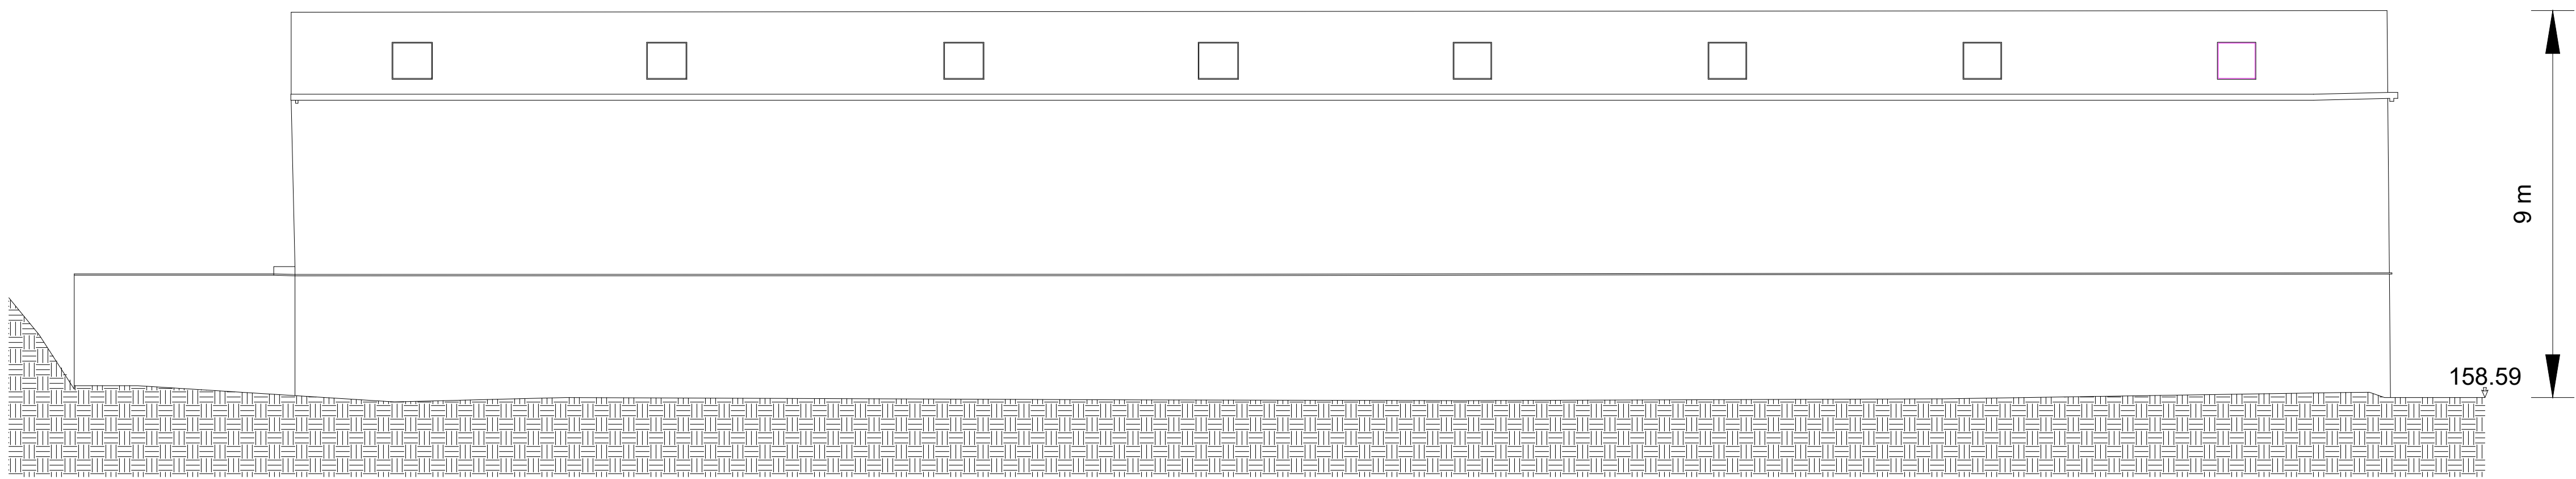



Path: \\nas1-1-sun01\Current\PROJECTS\2020\2013776 - Behan Quarry Planning and EIA\Technical\Work\2024\05\2024_05_01_Soil_Consent_Dwg - as of May 2021.dwg | File Name: 02_Storage Drying Shed.dwg | Last Edited By: Imagopixxxy | Date: 2021-05-03 | Time: 4:44 PM | Printed By: HMC01jgndy | Date: 2021-05-03 | Time: 4:44 PM

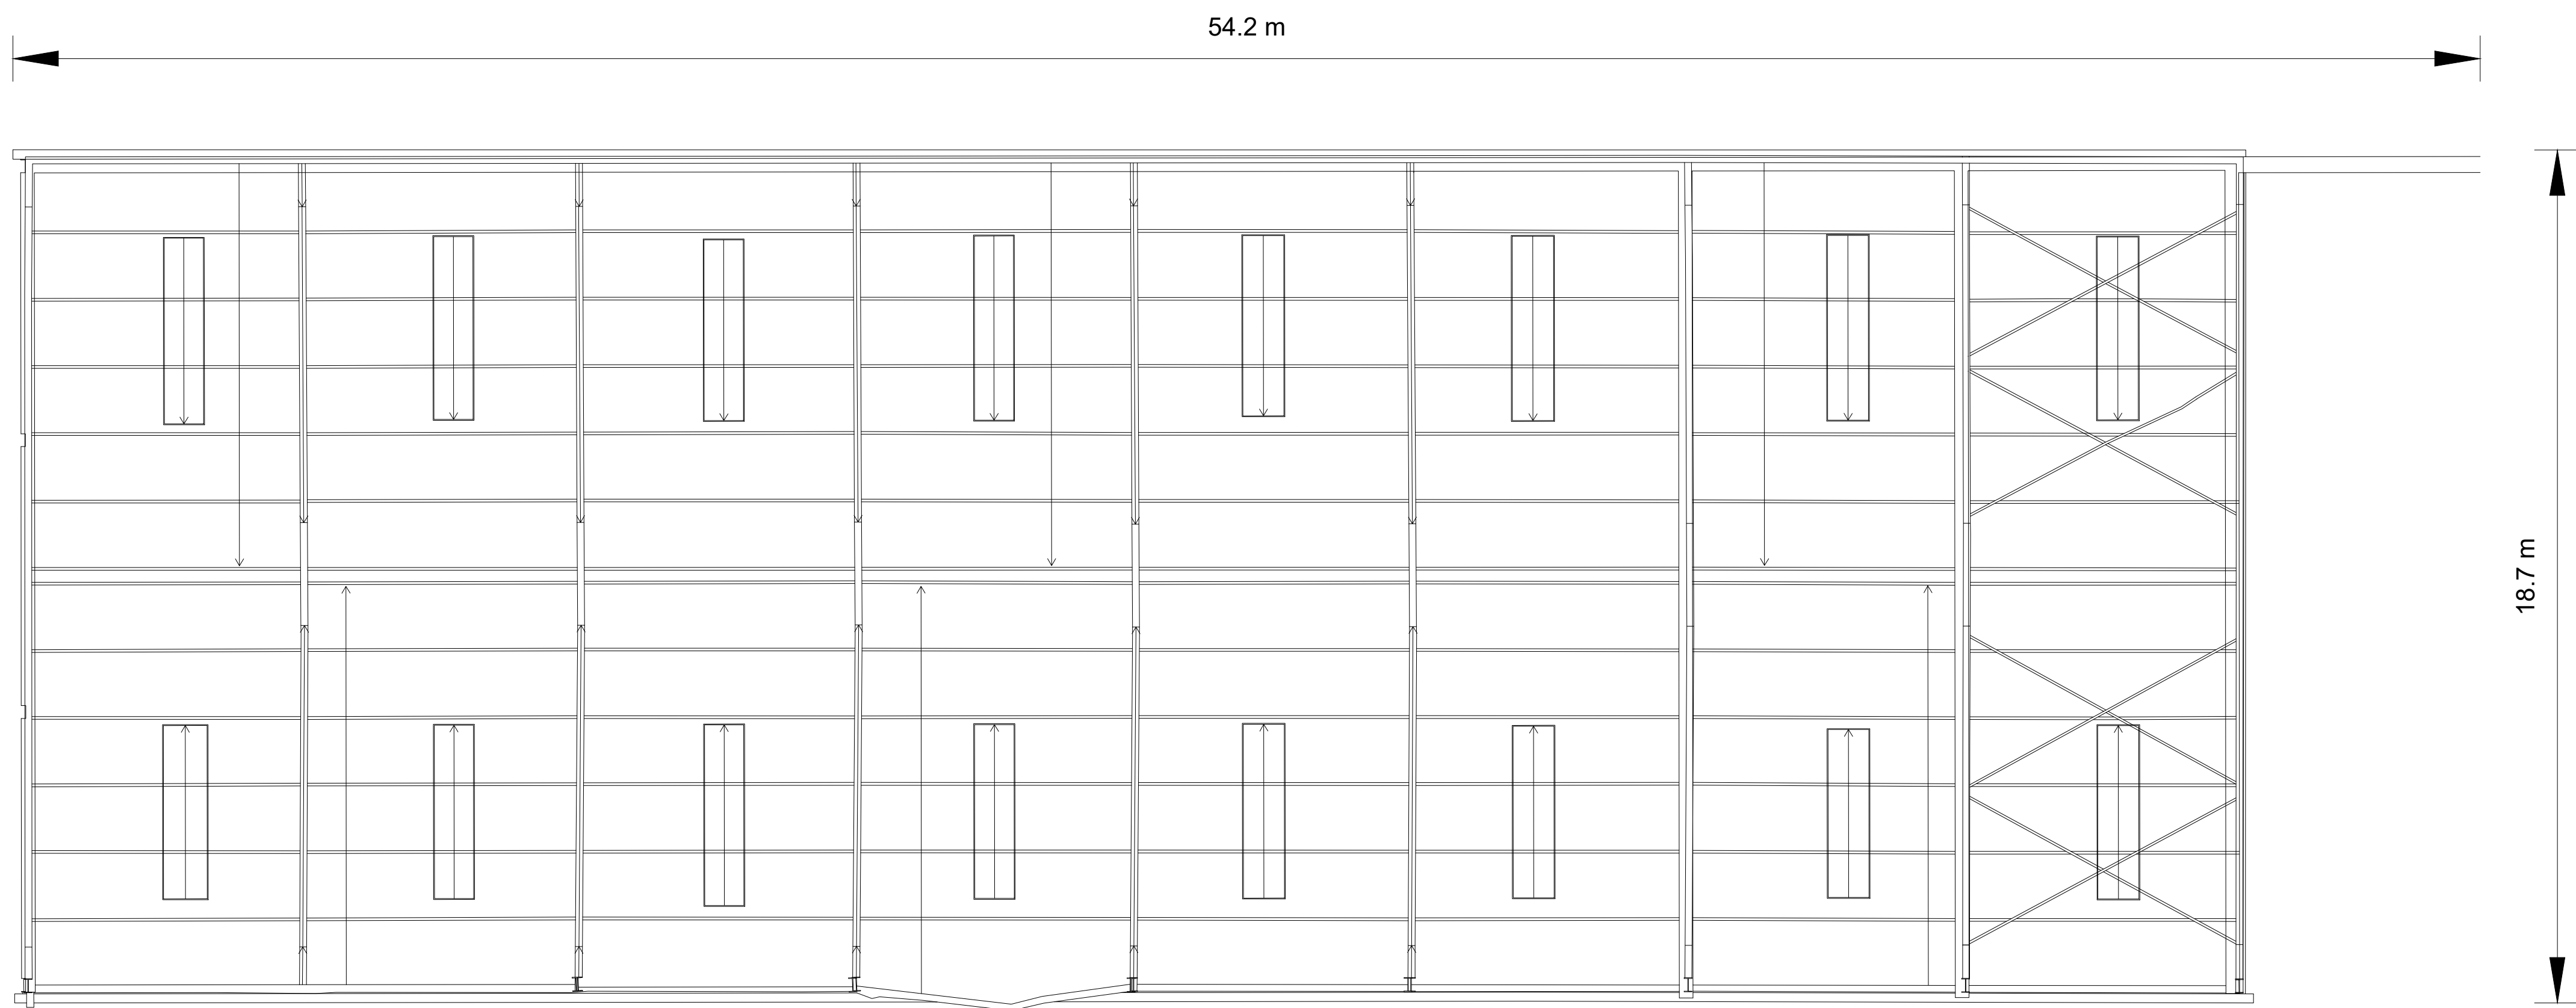


NORTH ELEVATION
SCALE 1:100

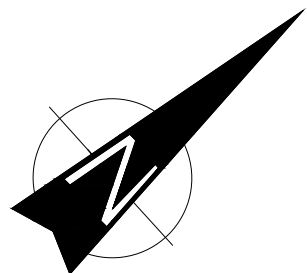


PLAN
SCALE 1:100

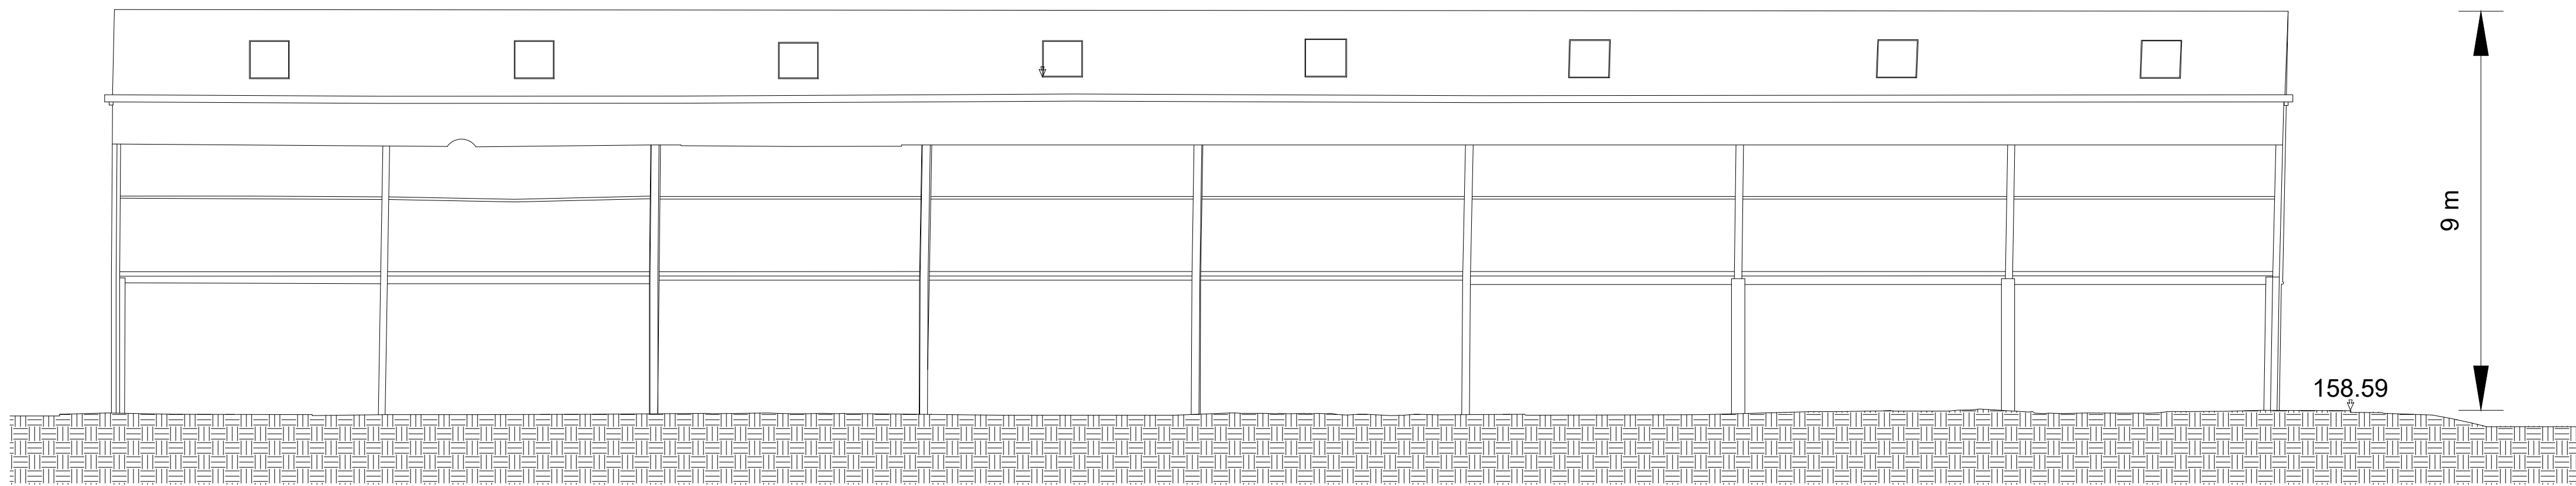


SOUTH ELEVATION
SCALE 1:100

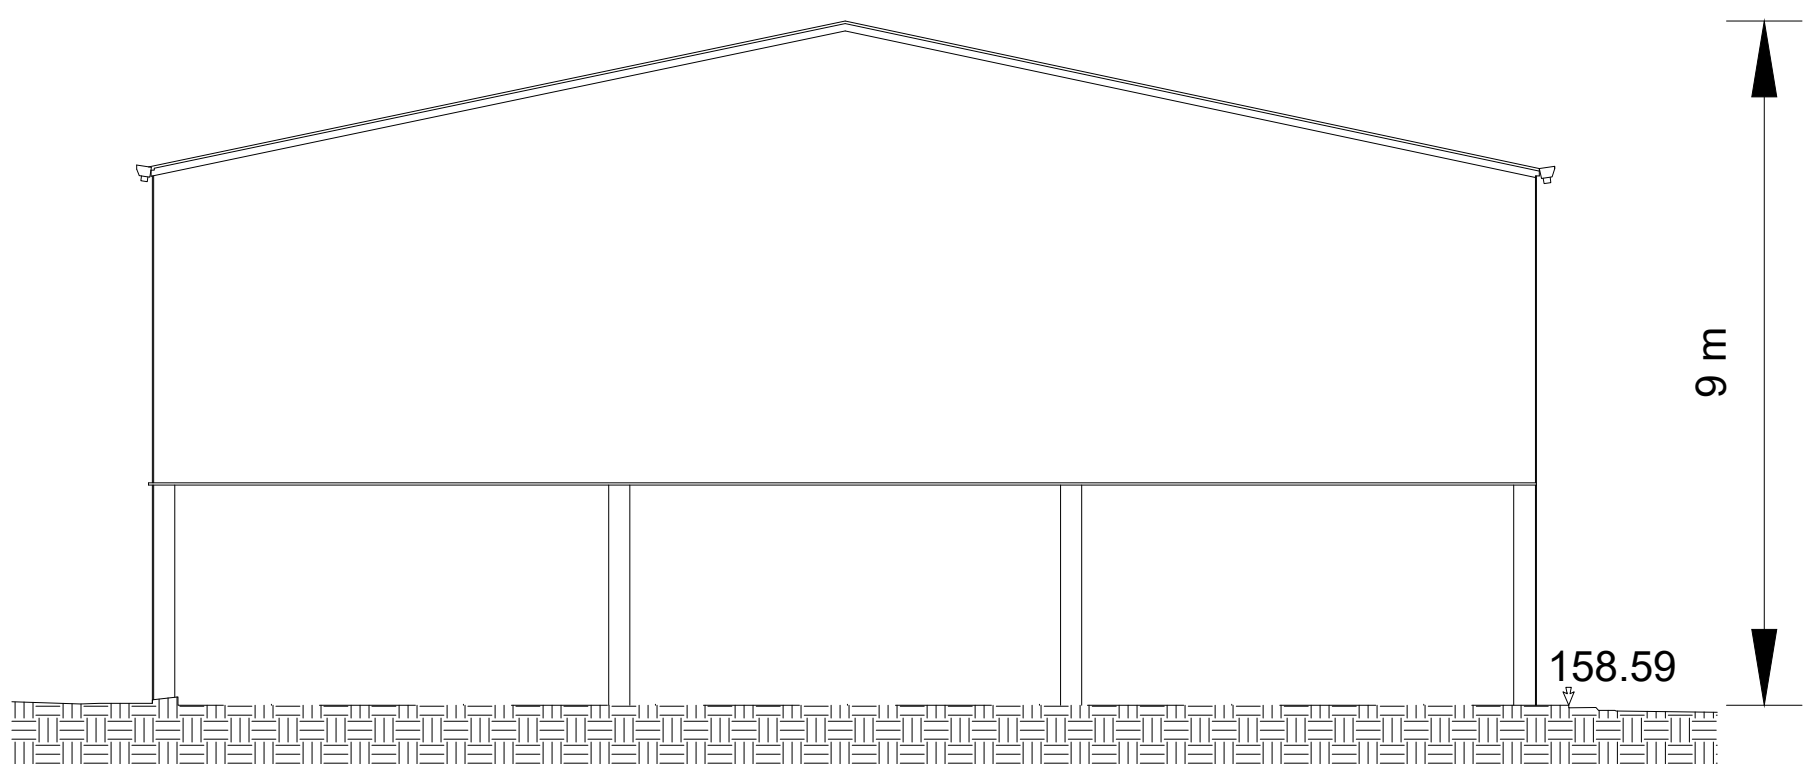

WEST ELEVATION
SCALE 1:100

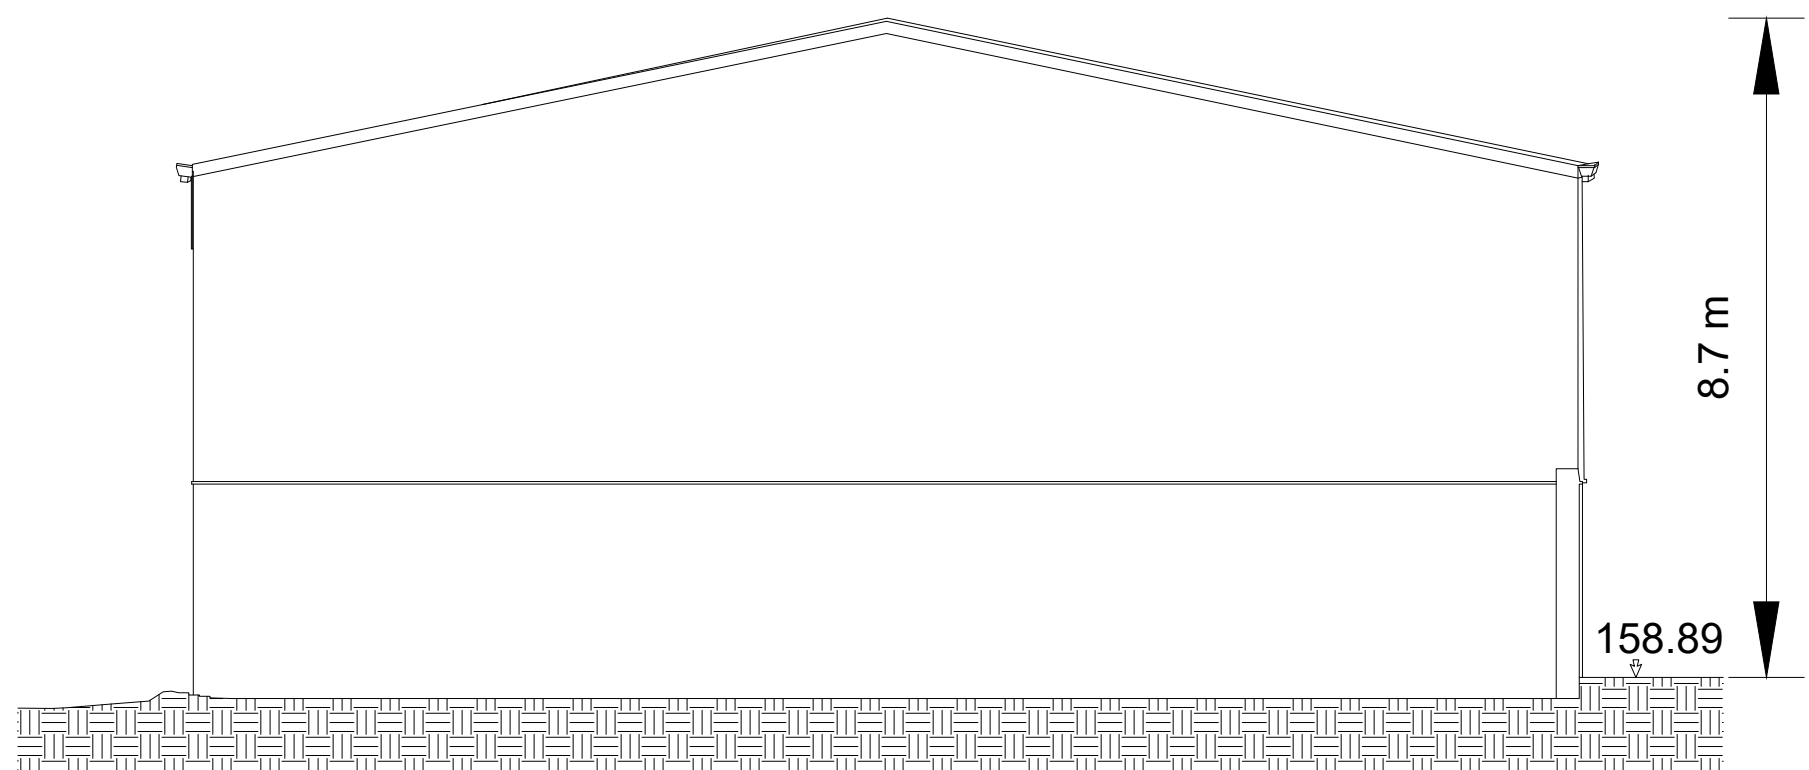

EAST ELEVATION
SCALE 1:100

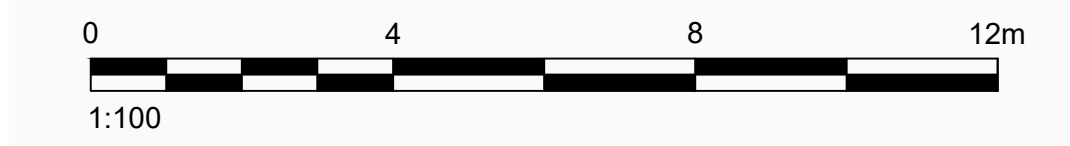

CLIENT

L BEHAN AGGREGATES & RECYCLING LTD

CONSULTANT



YYYY-MM-DD	2021-May-28
DESIGNED	POB
PREPARED	AJ
REVIEWED	RT
APPROVED	BB

PROJECT

SUBSTITUTE CONSENT APPLICATION - LAURENCE BEHAN

TITLE

STORAGE/DRYING SHED DETAILS

PROJECT NO.
20137776

DRAWING NO.
32

REV.

A

SCALE

1:100 A0

IF THIS MEASUREMENT DOES NOT MATCH WHAT IS SHOWN, THE SHEET SIZE HAS BEEN MODIFIED FROM ISO A0