

Figure 1-1 Natura Impact Statement - Brief of Evidence of James McCrory



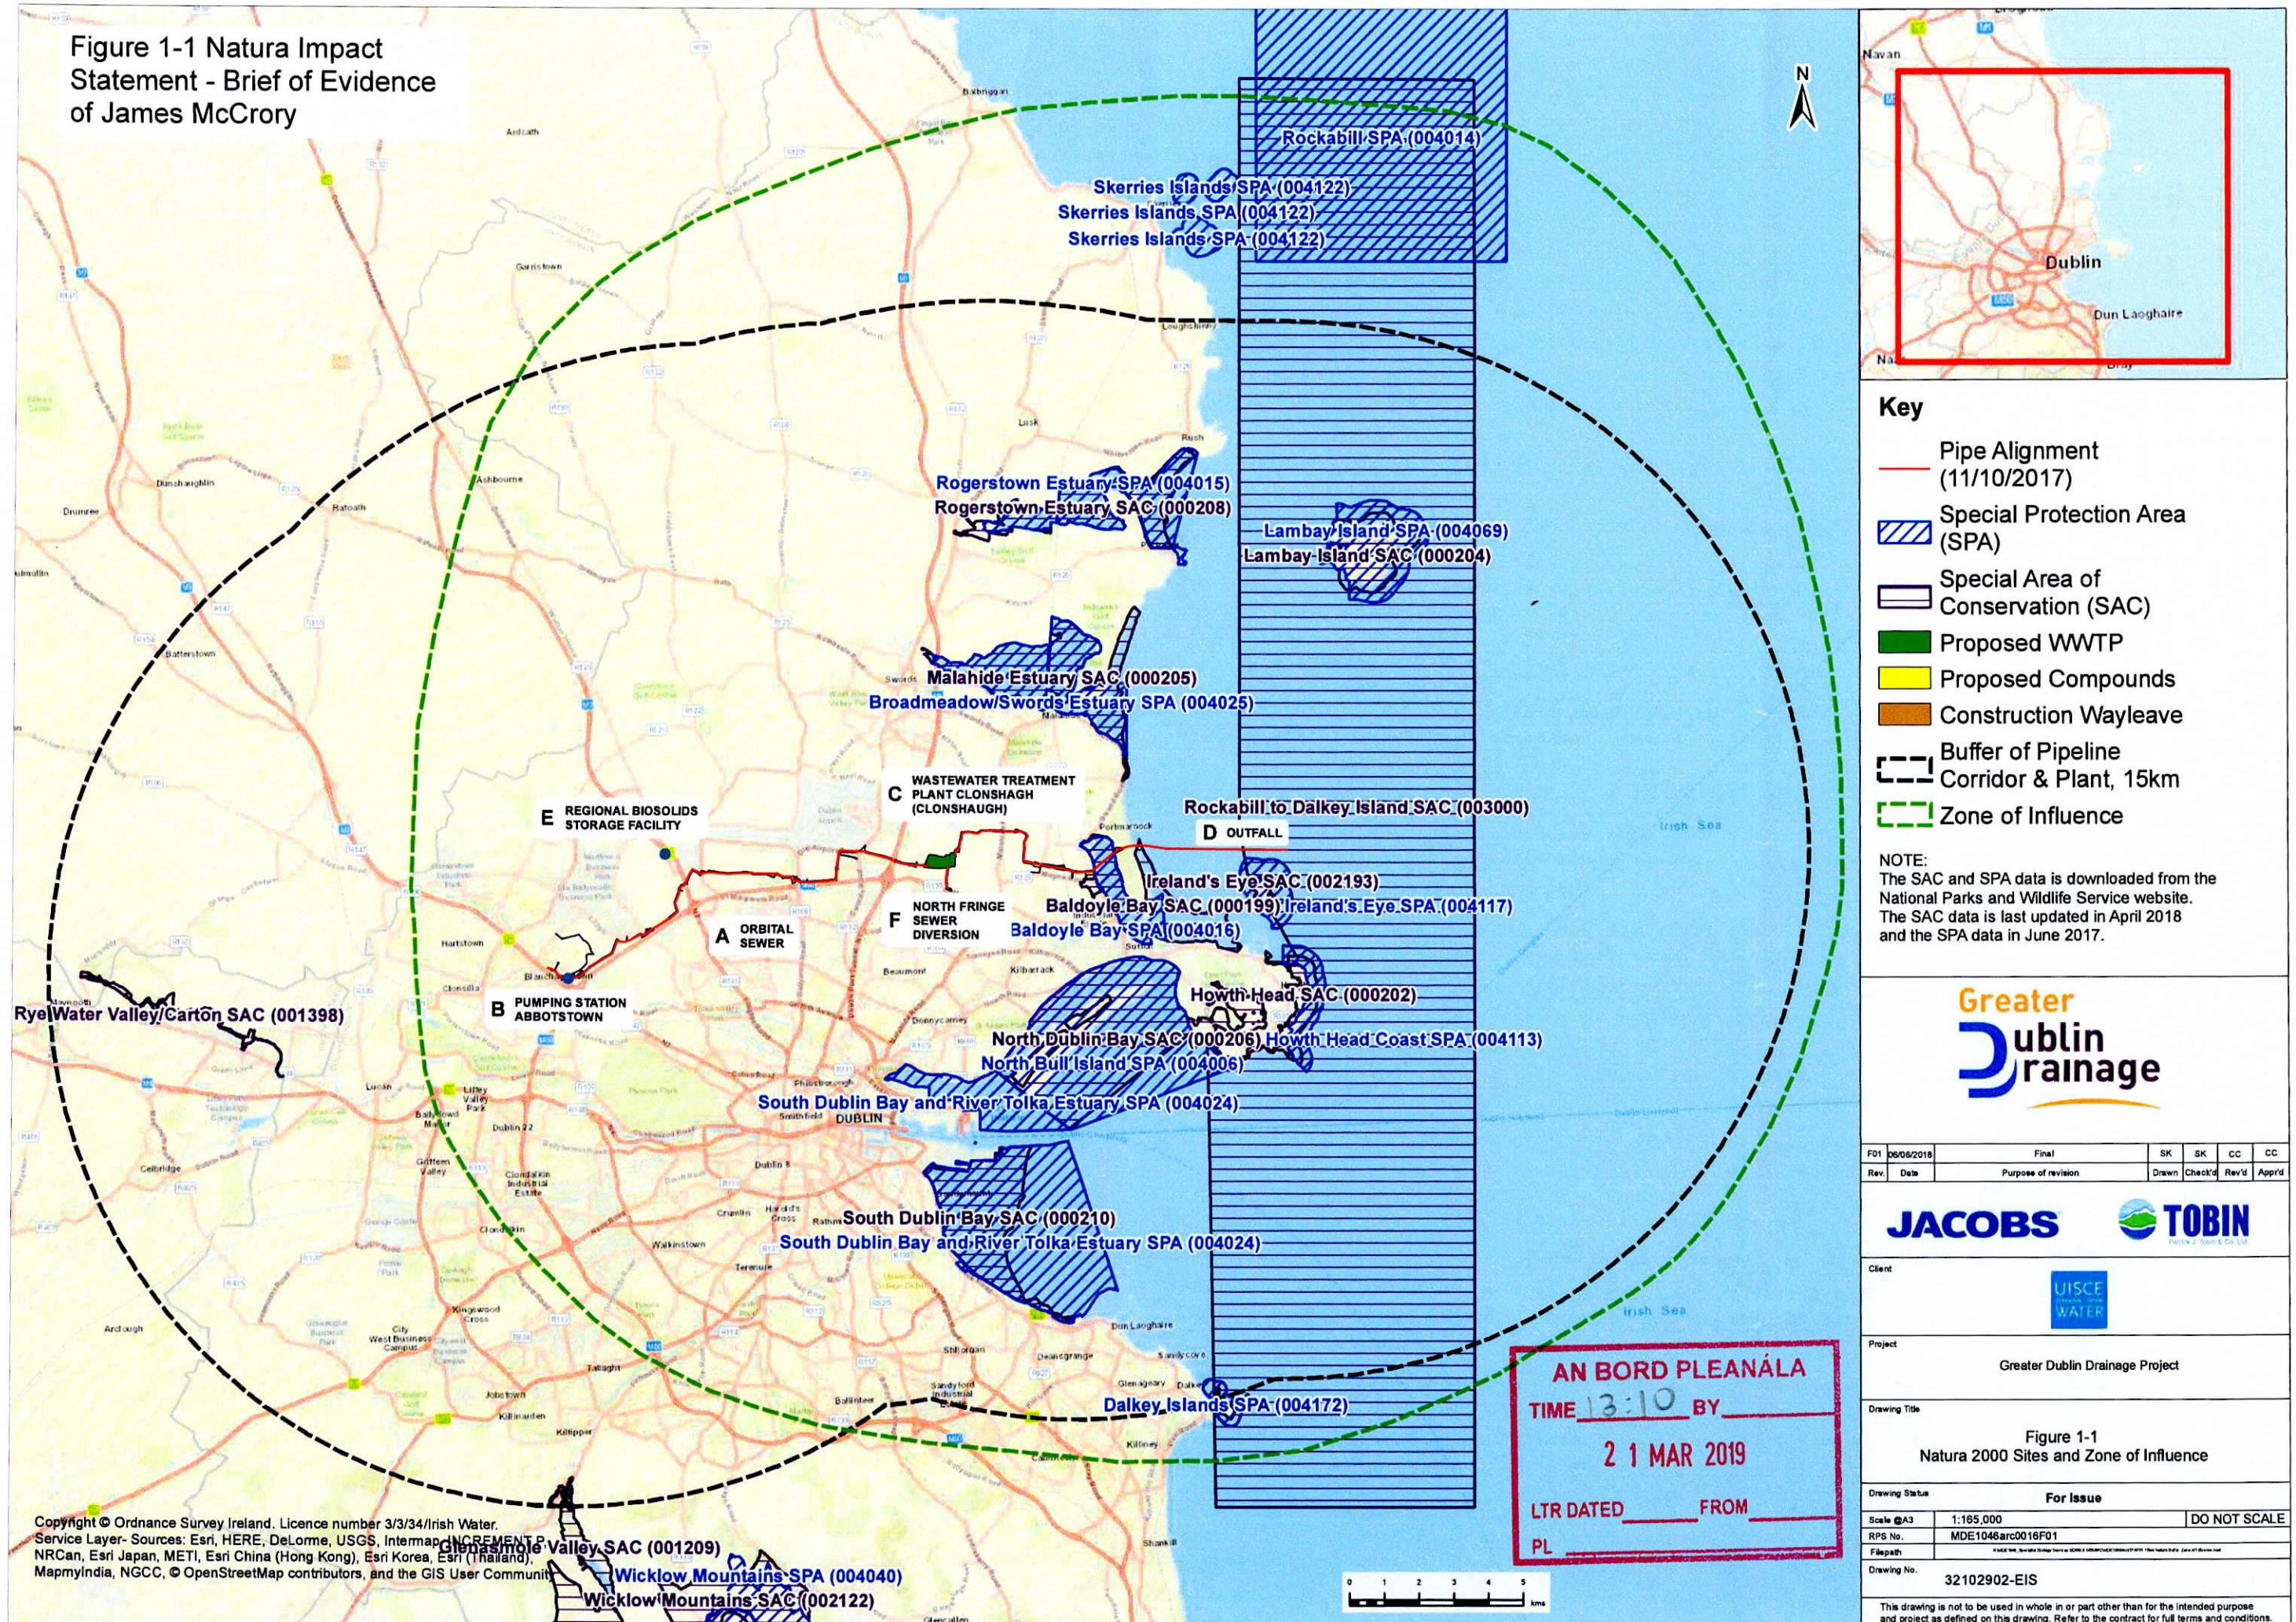



Diagram 3 - Project Description,
Consideration of Alternatives and
EIAR Process - Brief of Evidence of
Ciarán O'Keeffe

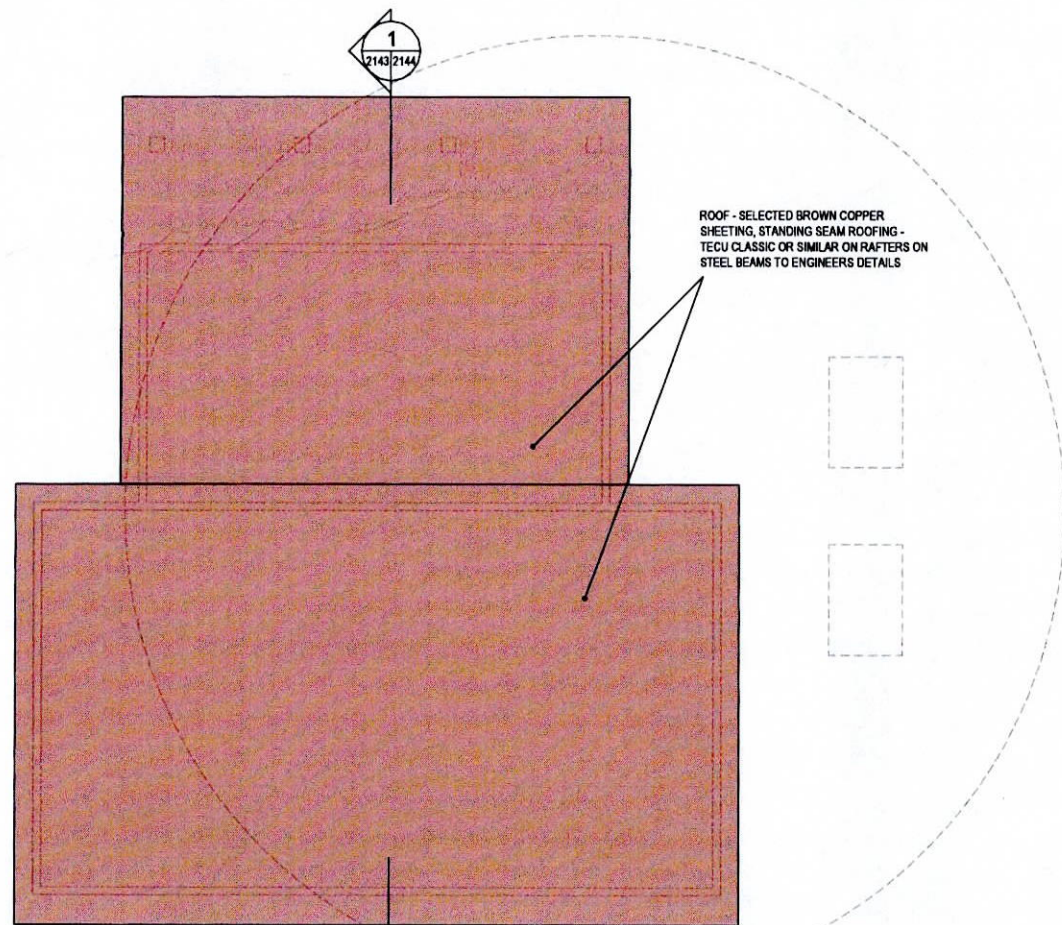

ROOF PLAN
SCALE 1:100

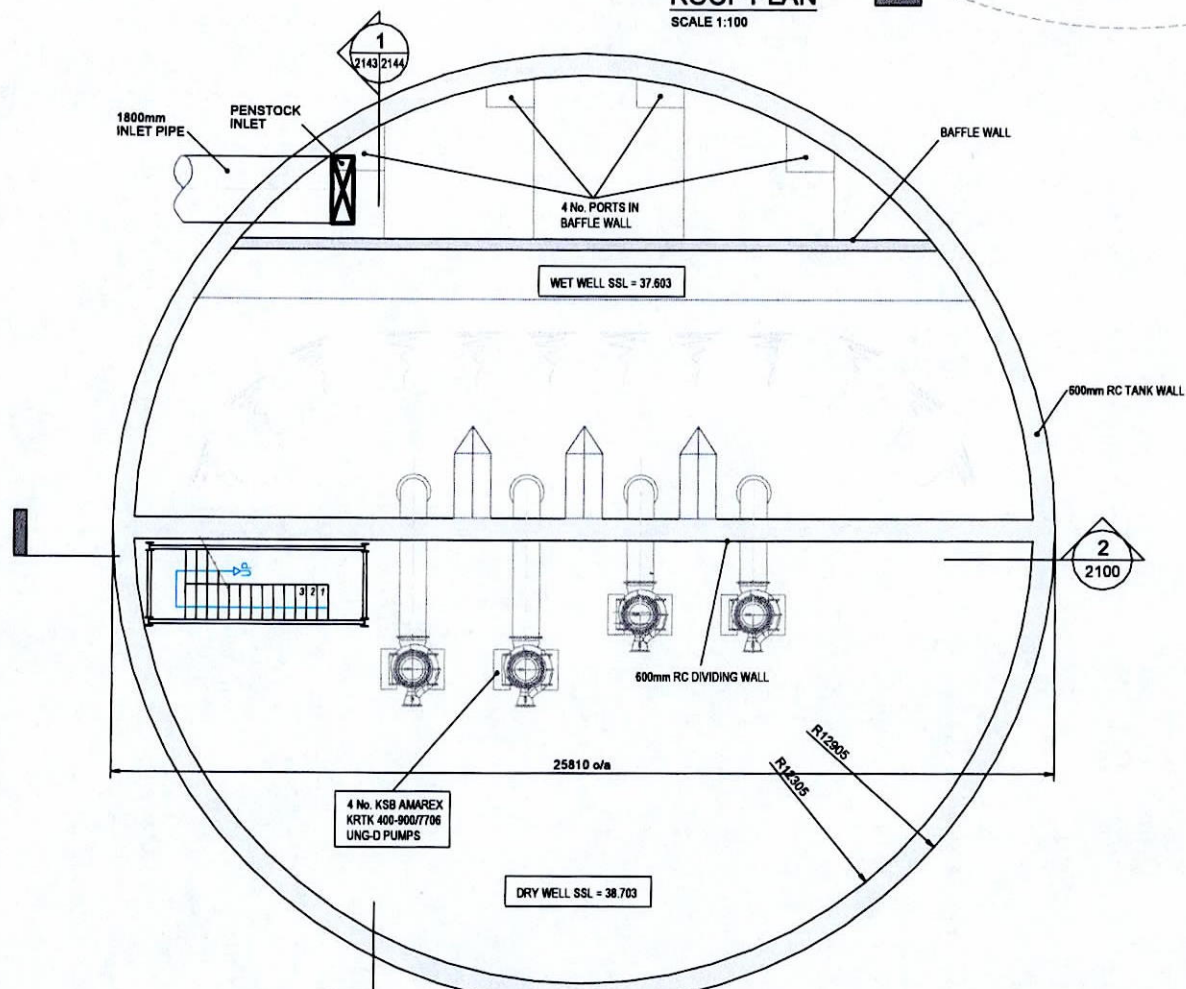

TANK BASE PLAN
SCALE 1:100

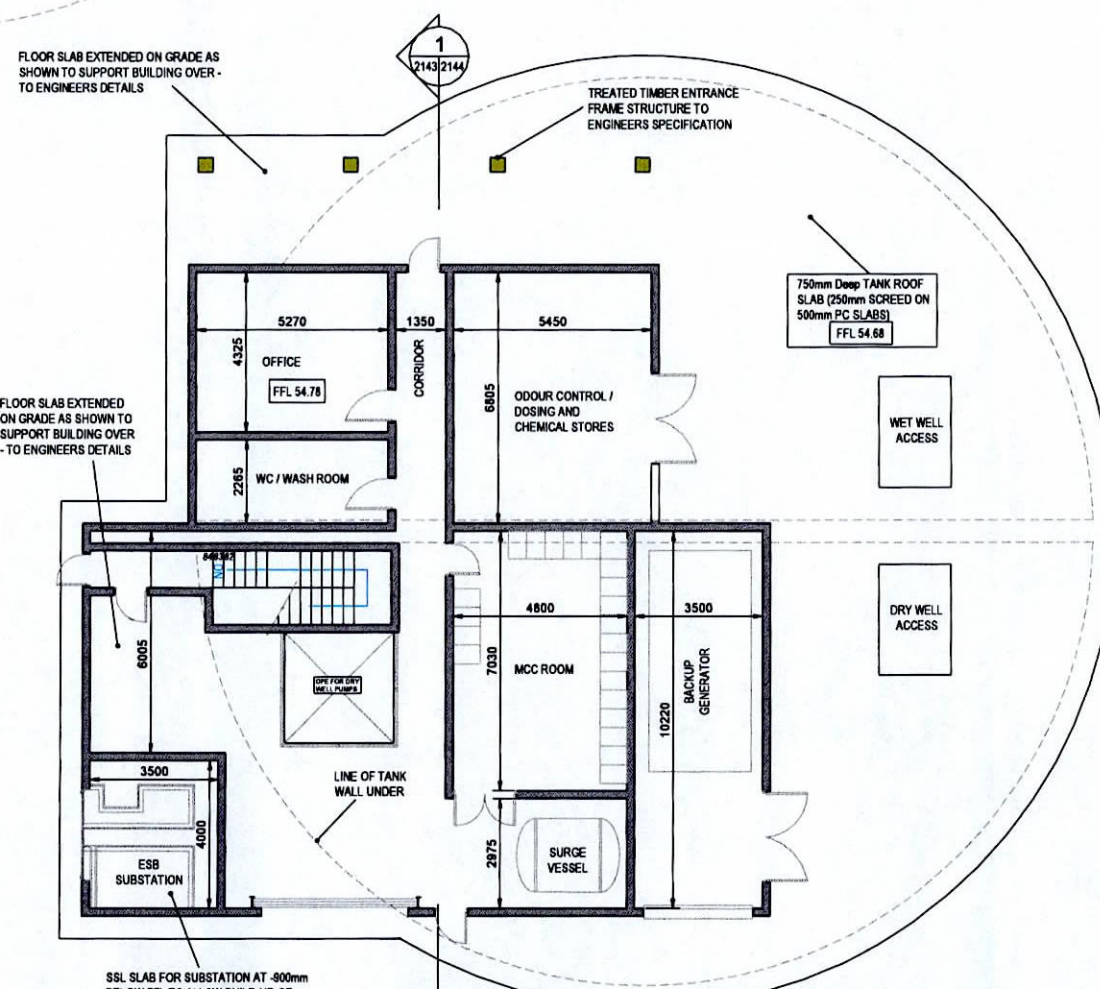


GROUND FLOOR PLAN (TANK ROOF)
SCALE 1:100




Diagram 7 - Project Description, Consideration of Alternatives and EIAR Process - Brief of Evidence of Ciarán O'Keeffe

Concentration - component 4 (725250.000000, 743500.000000, 5) [()]

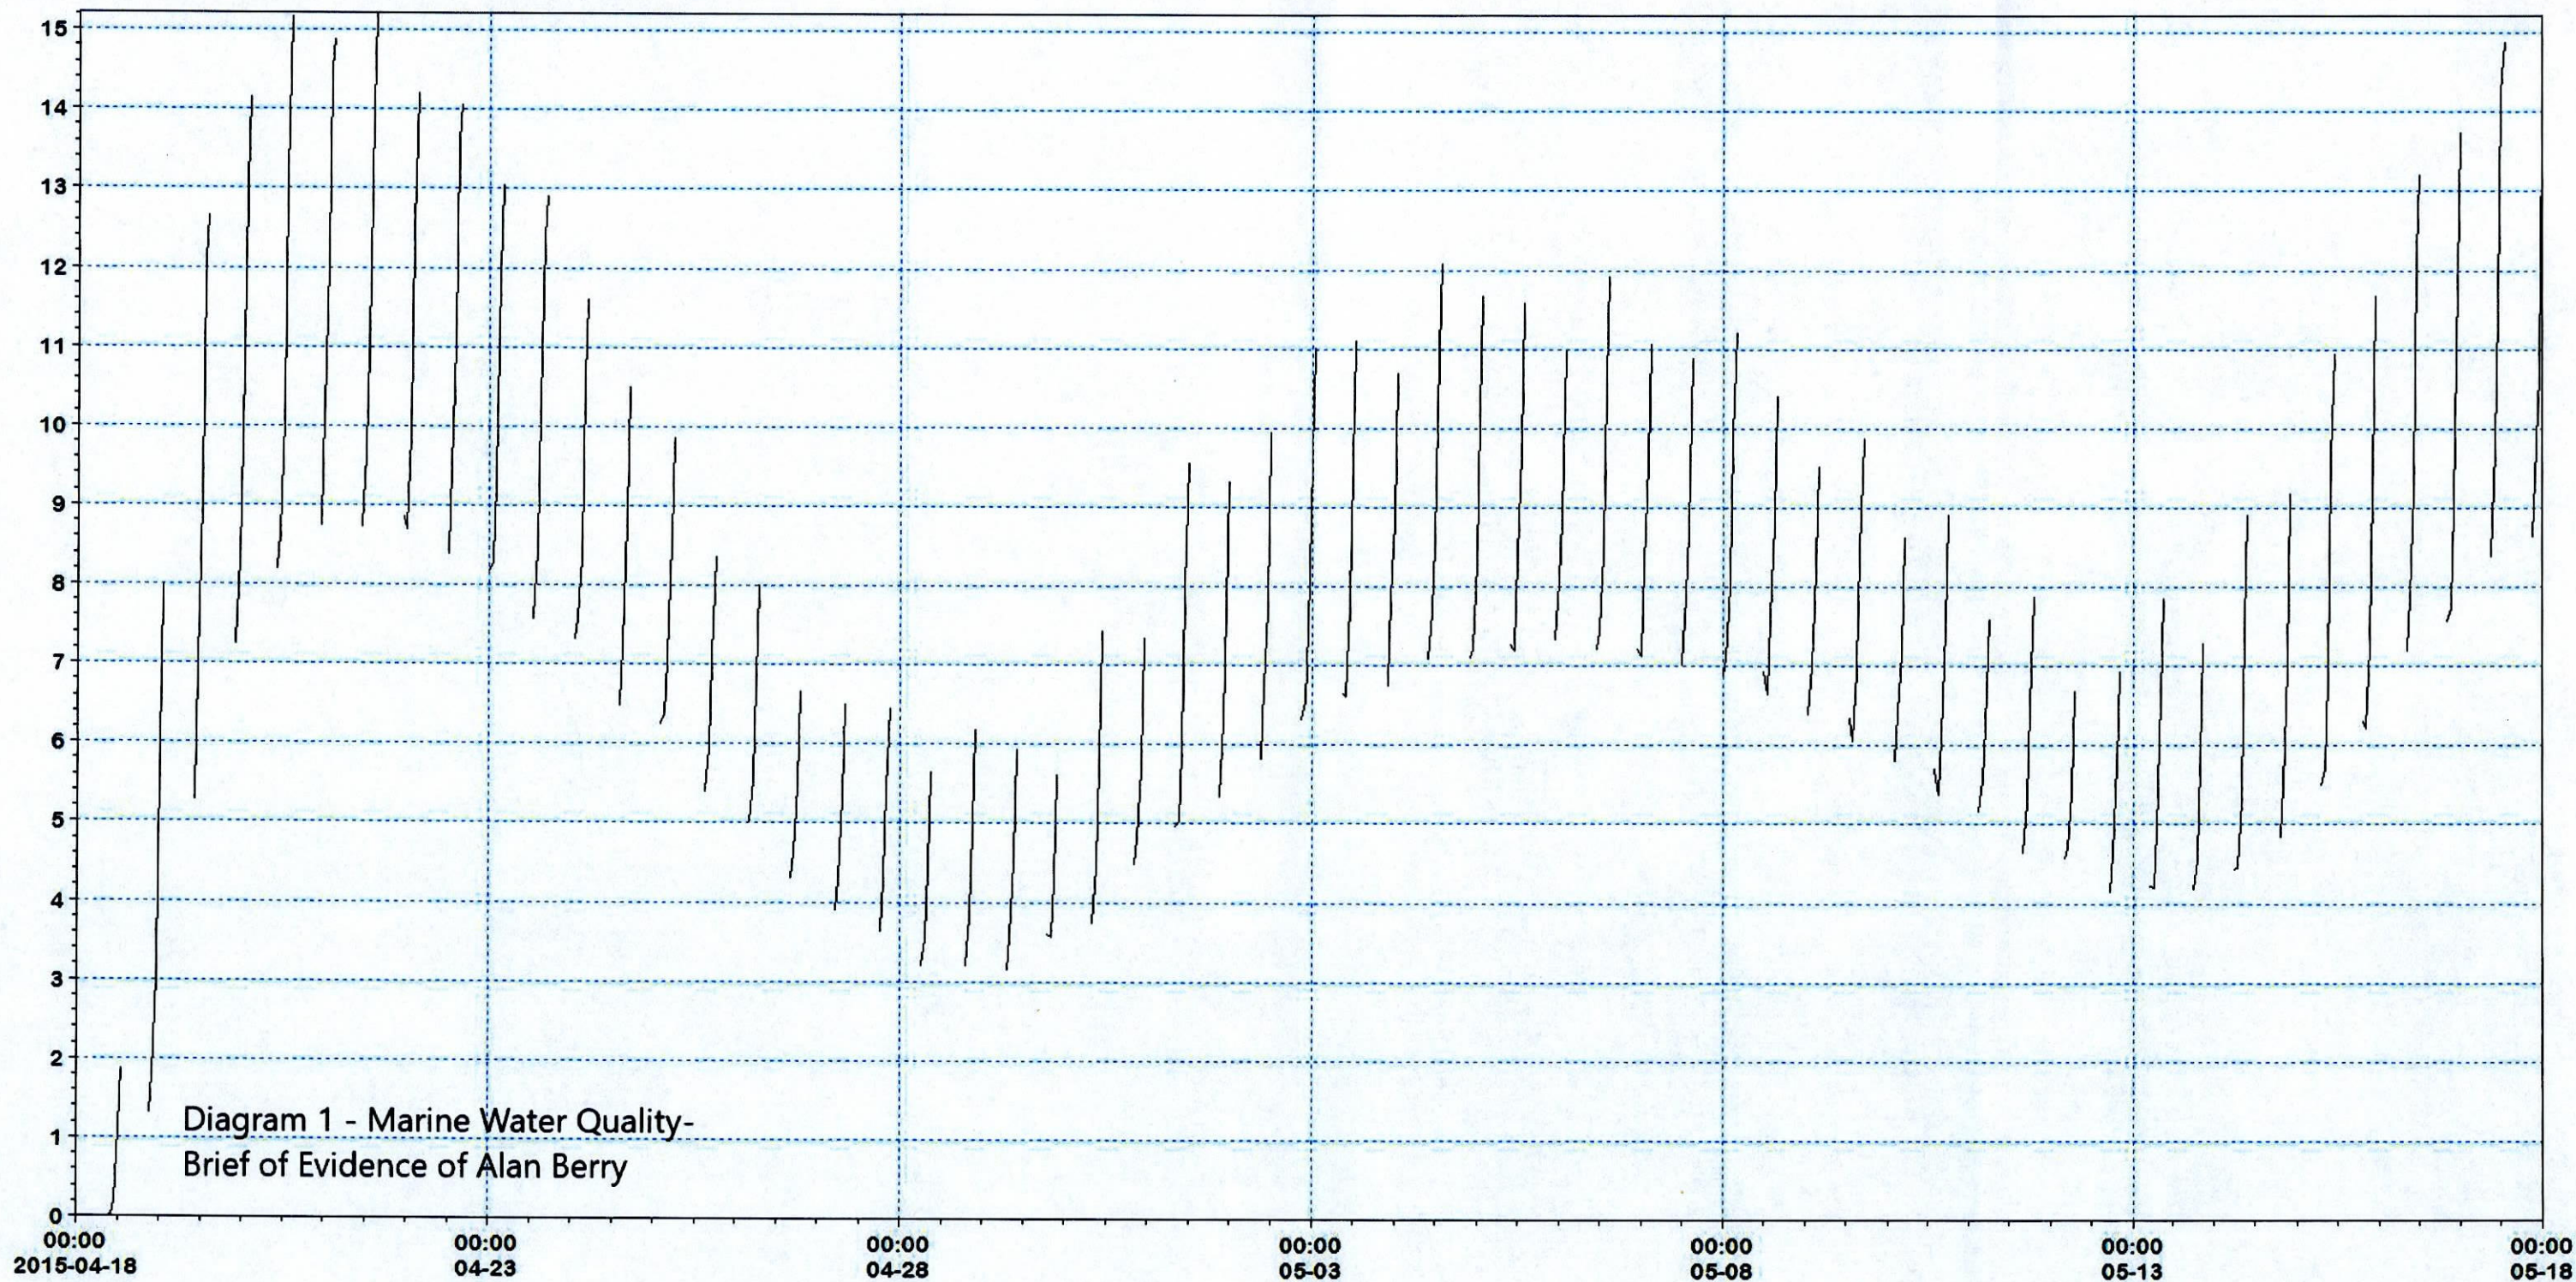

Concentration - component 4 (728000.000000, 740000.000000, 5) [()]

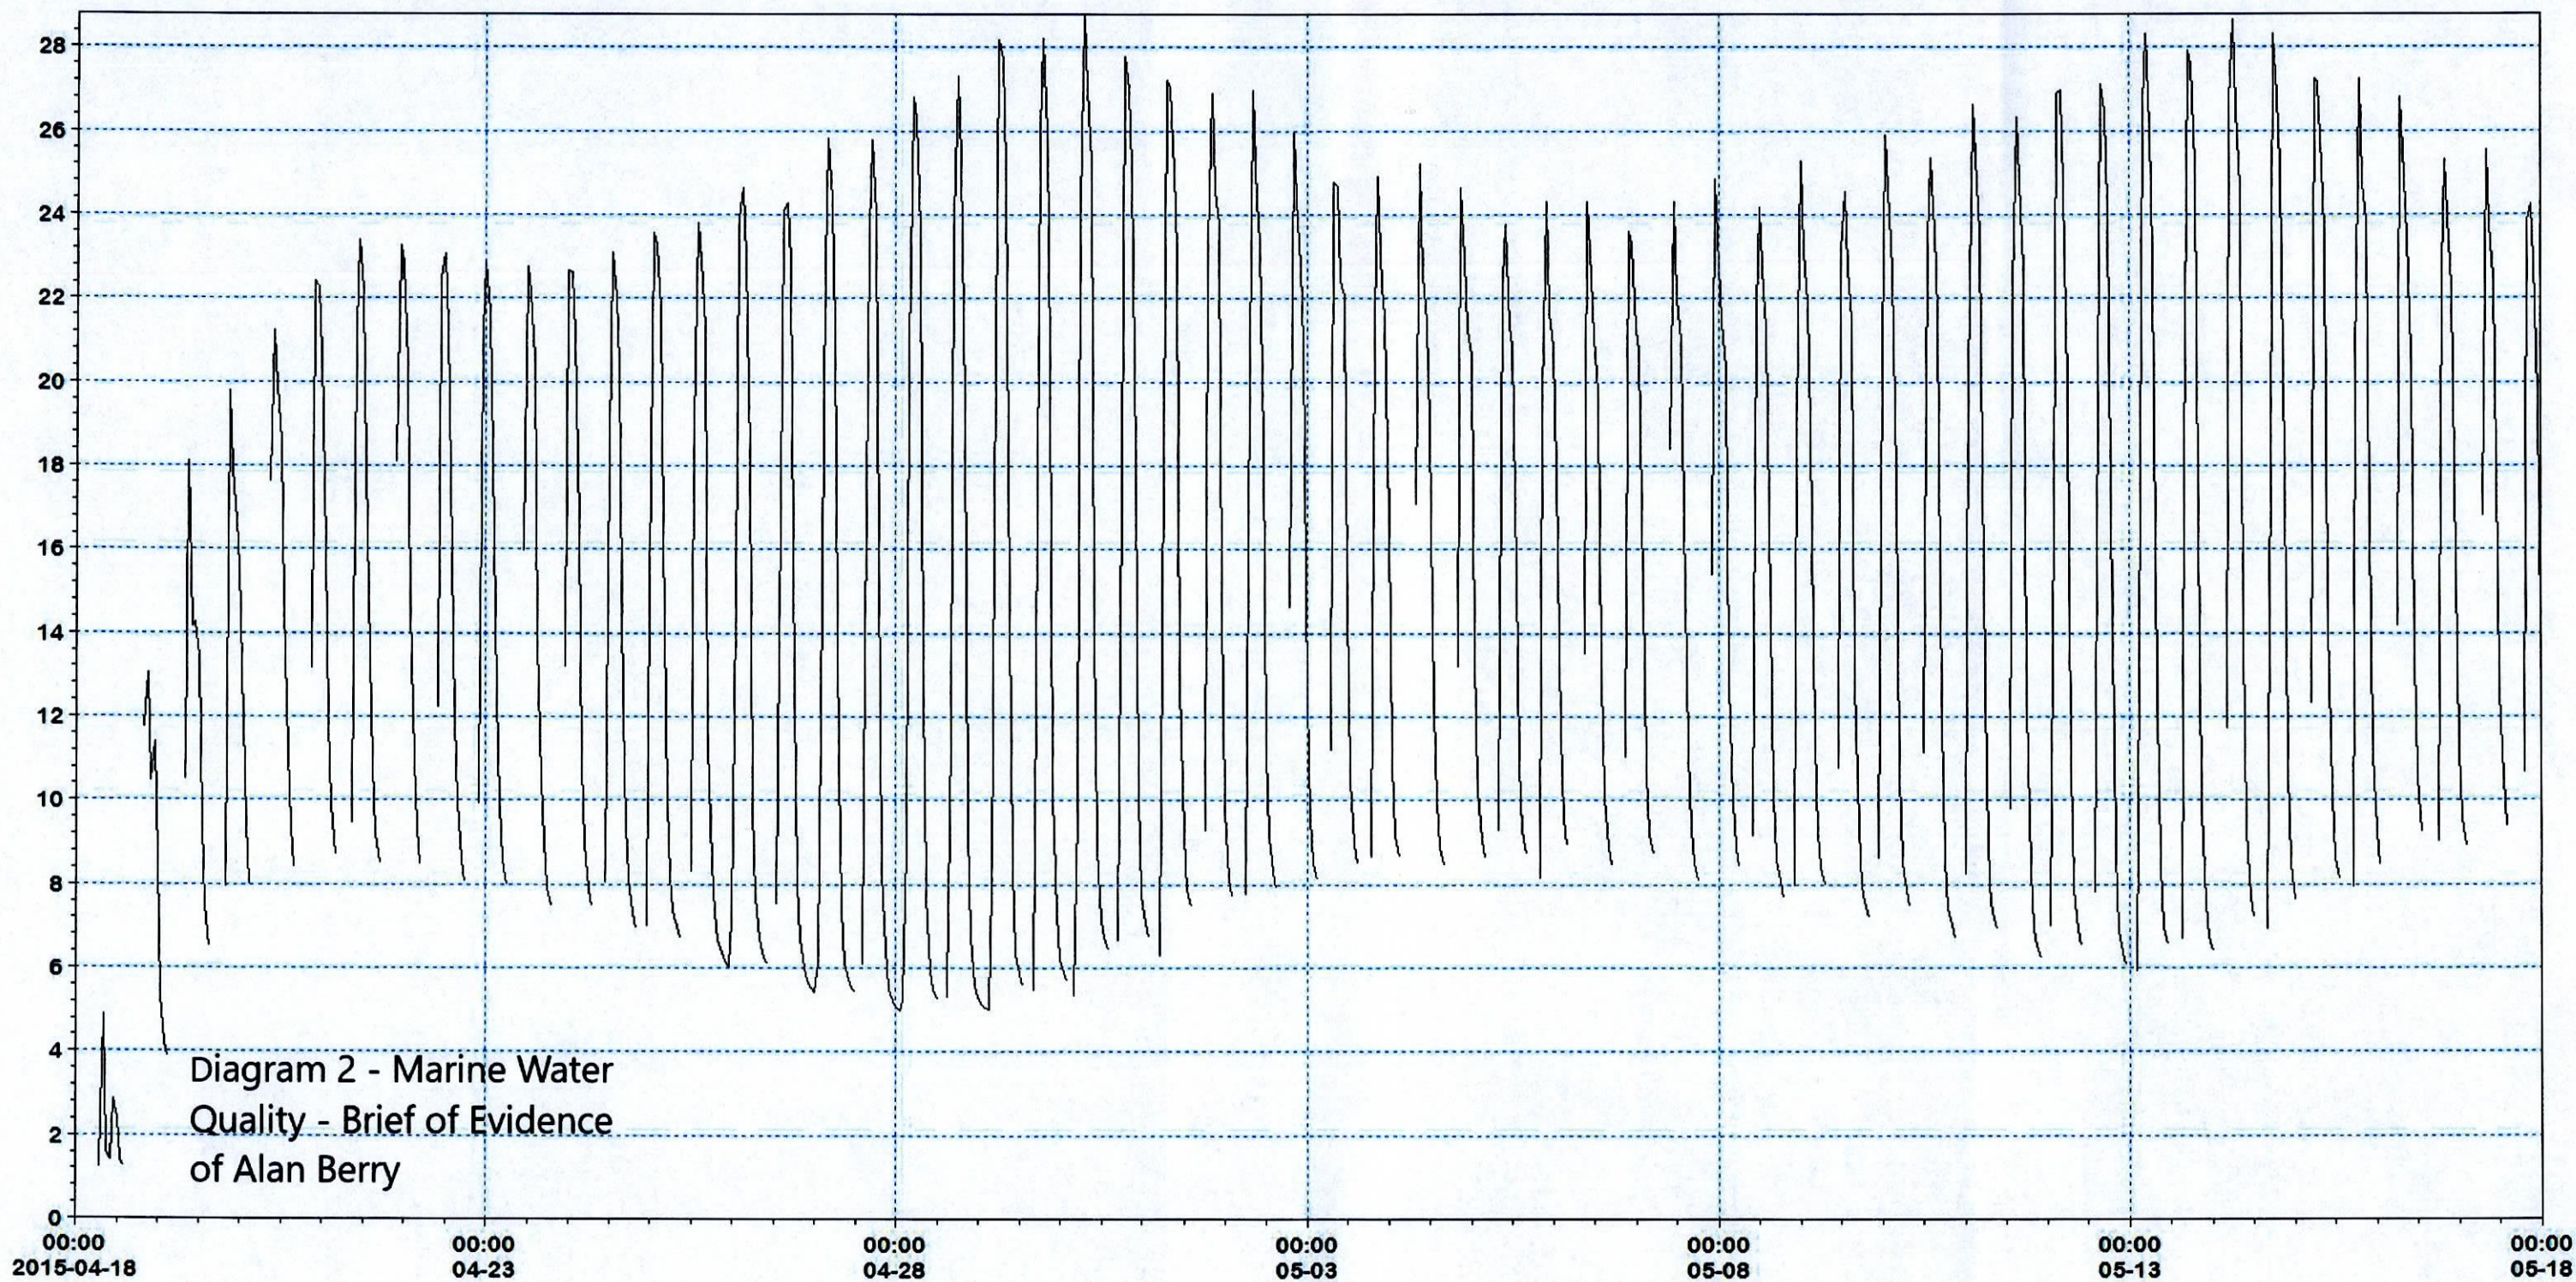





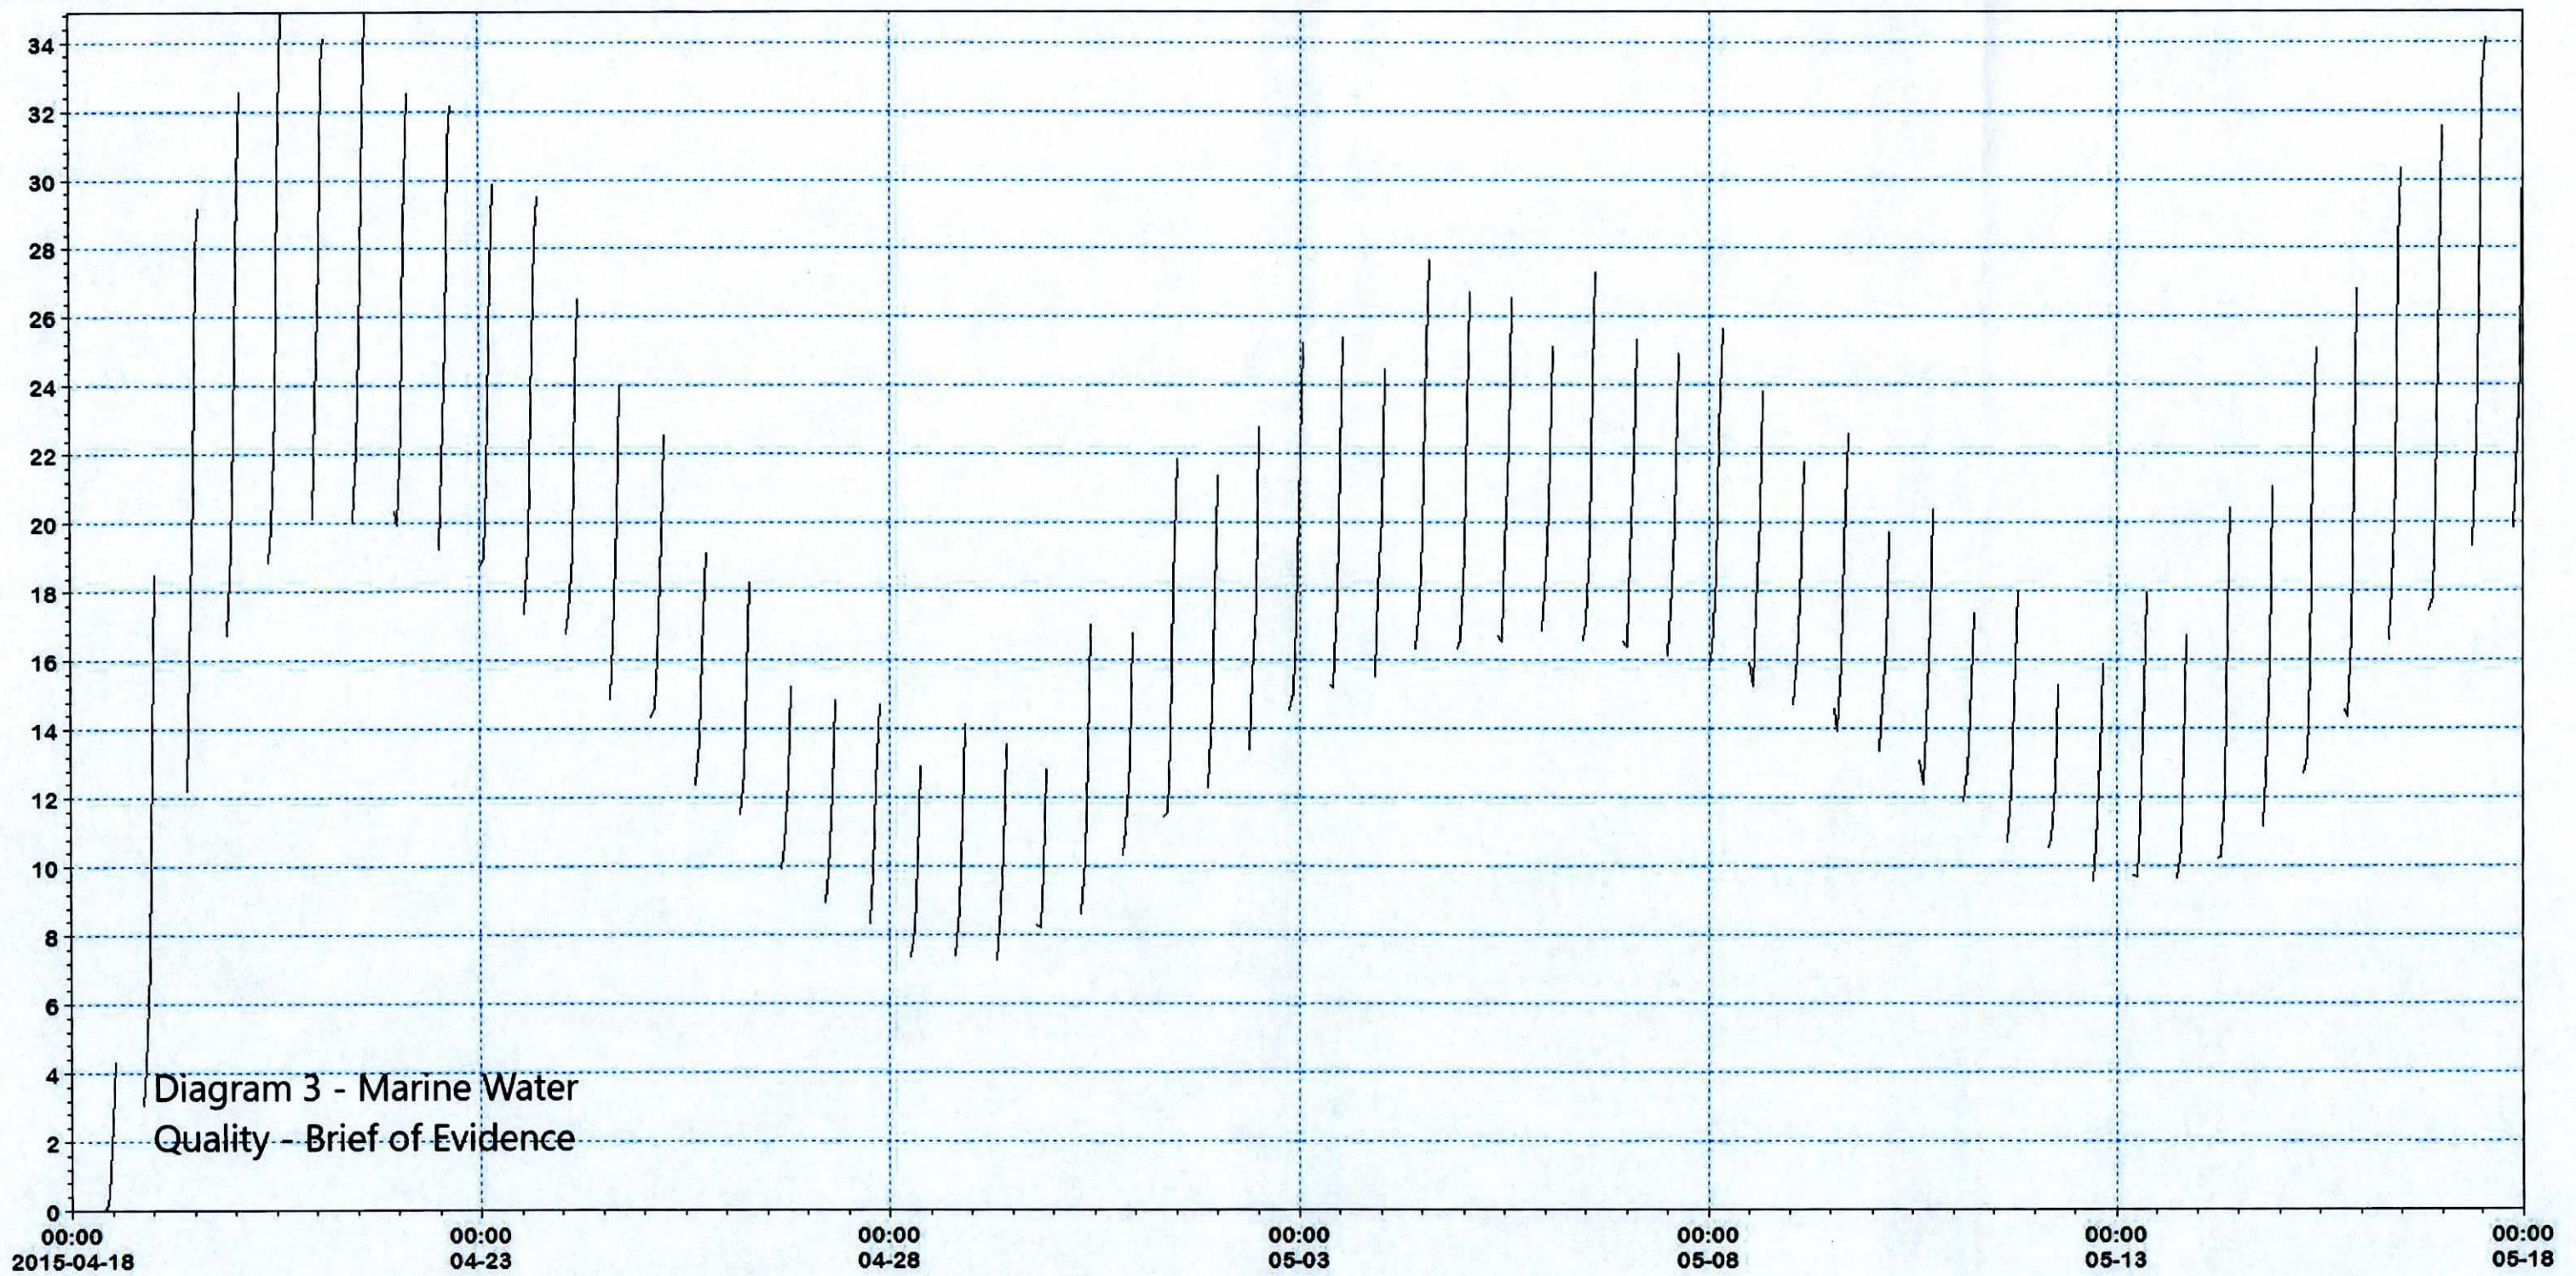


Diagram 3 - Marine Water
Quality - Brief of Evidence

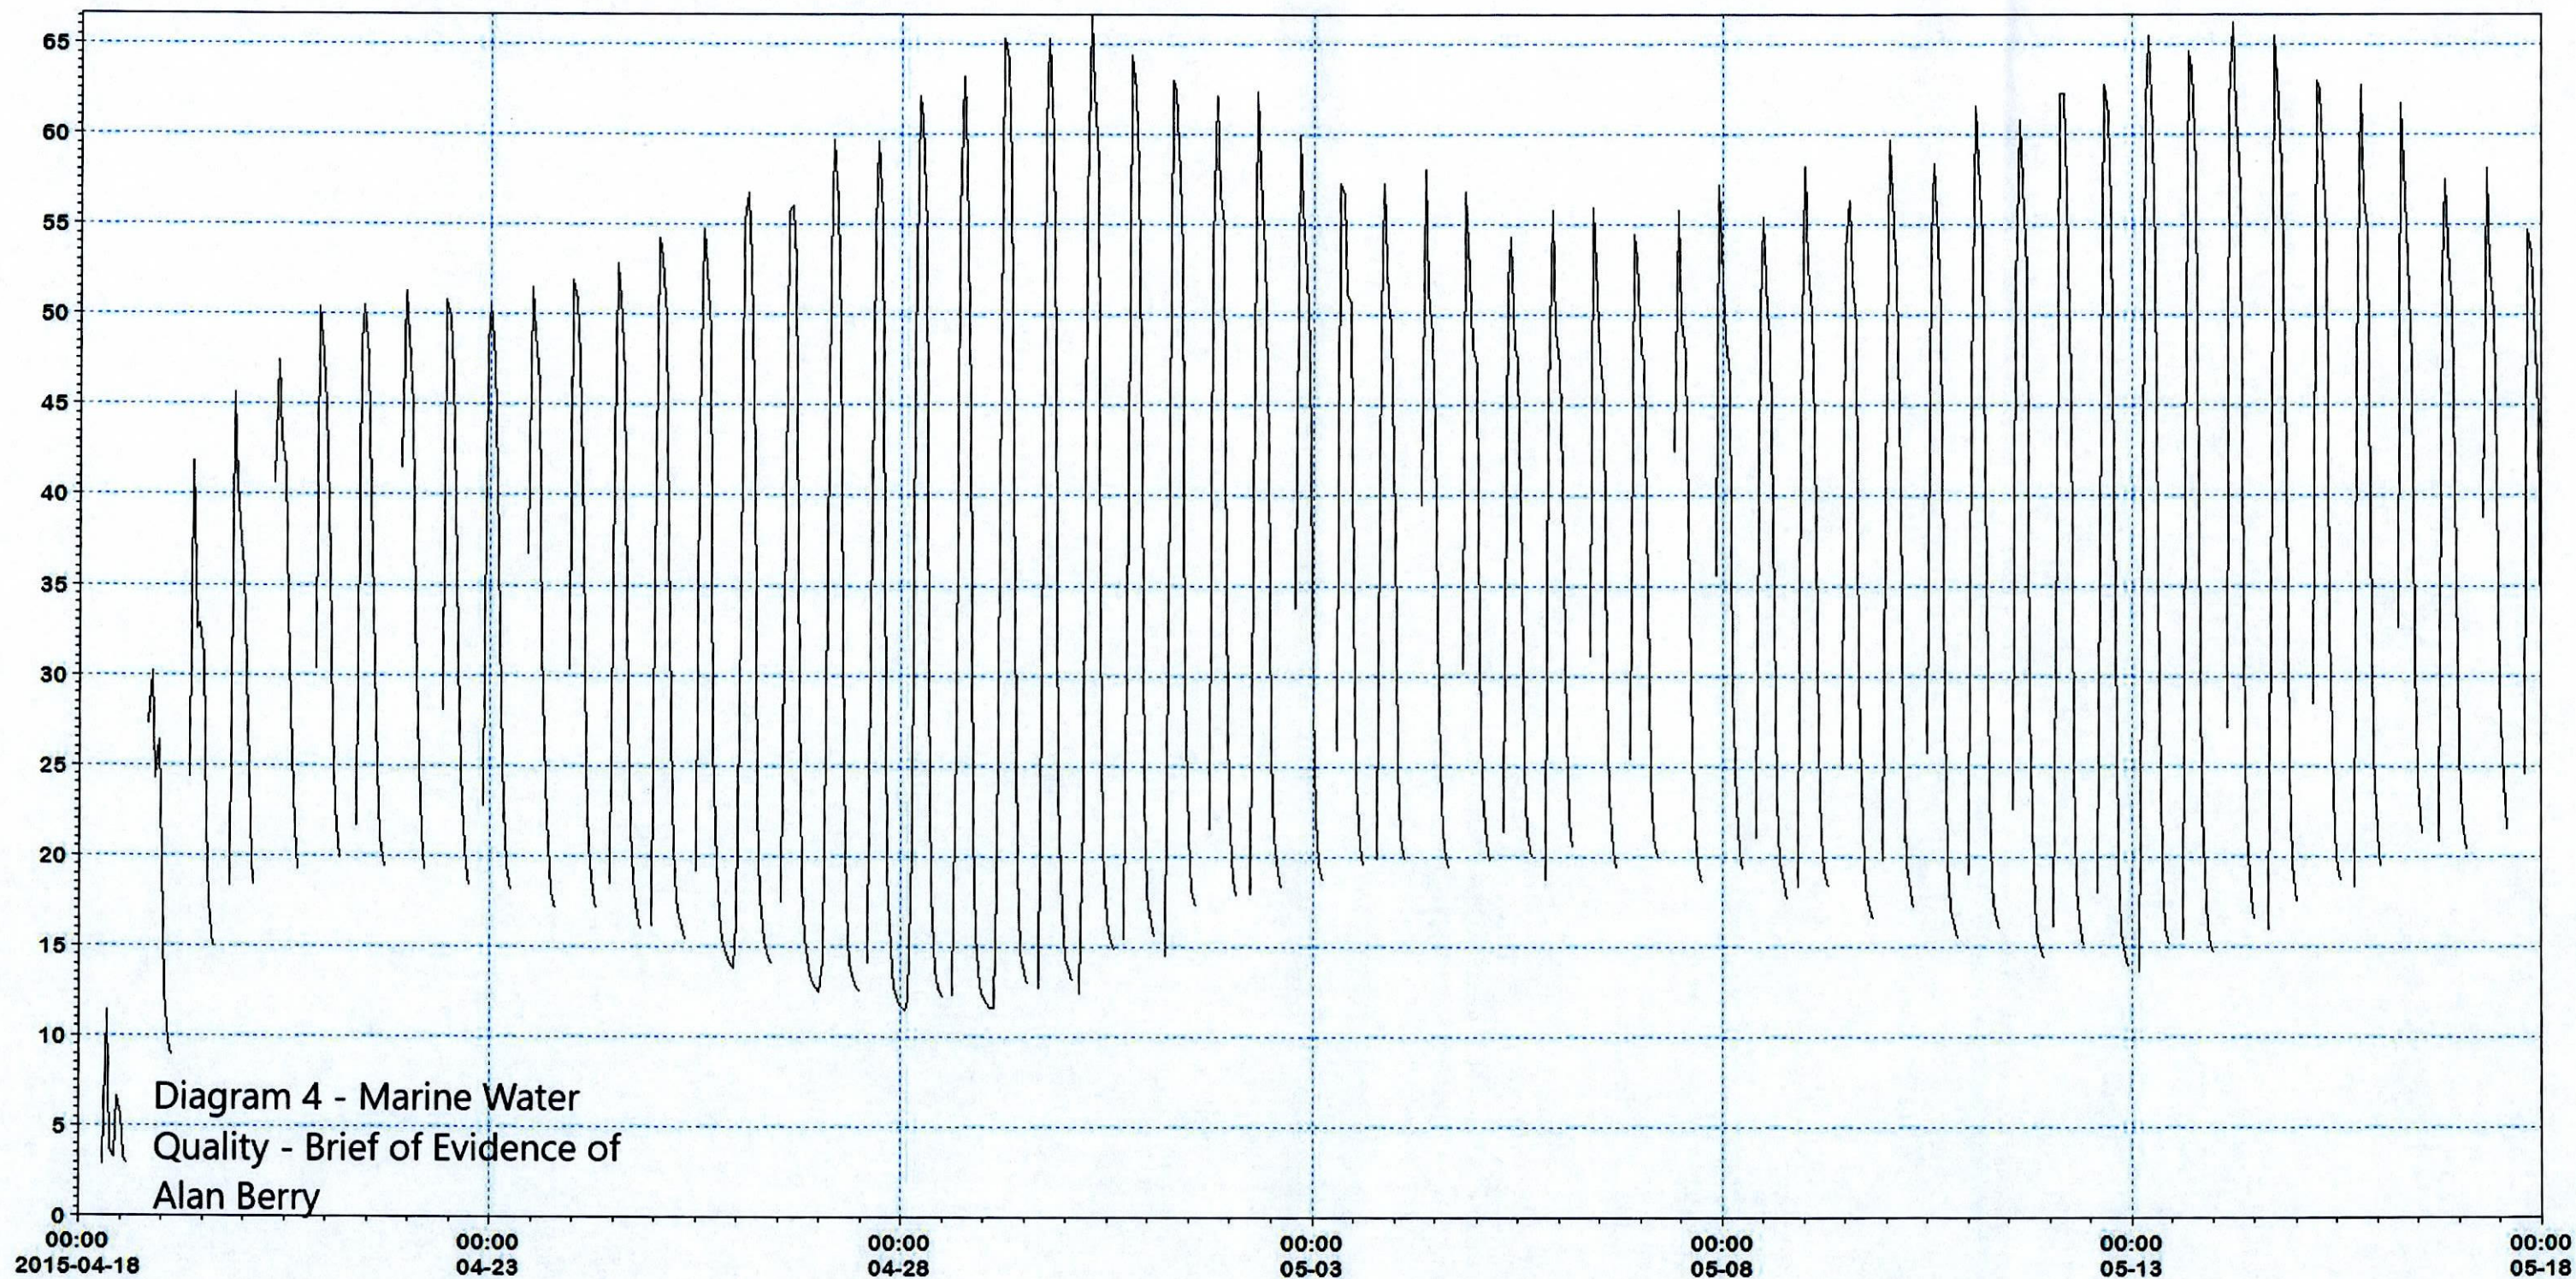


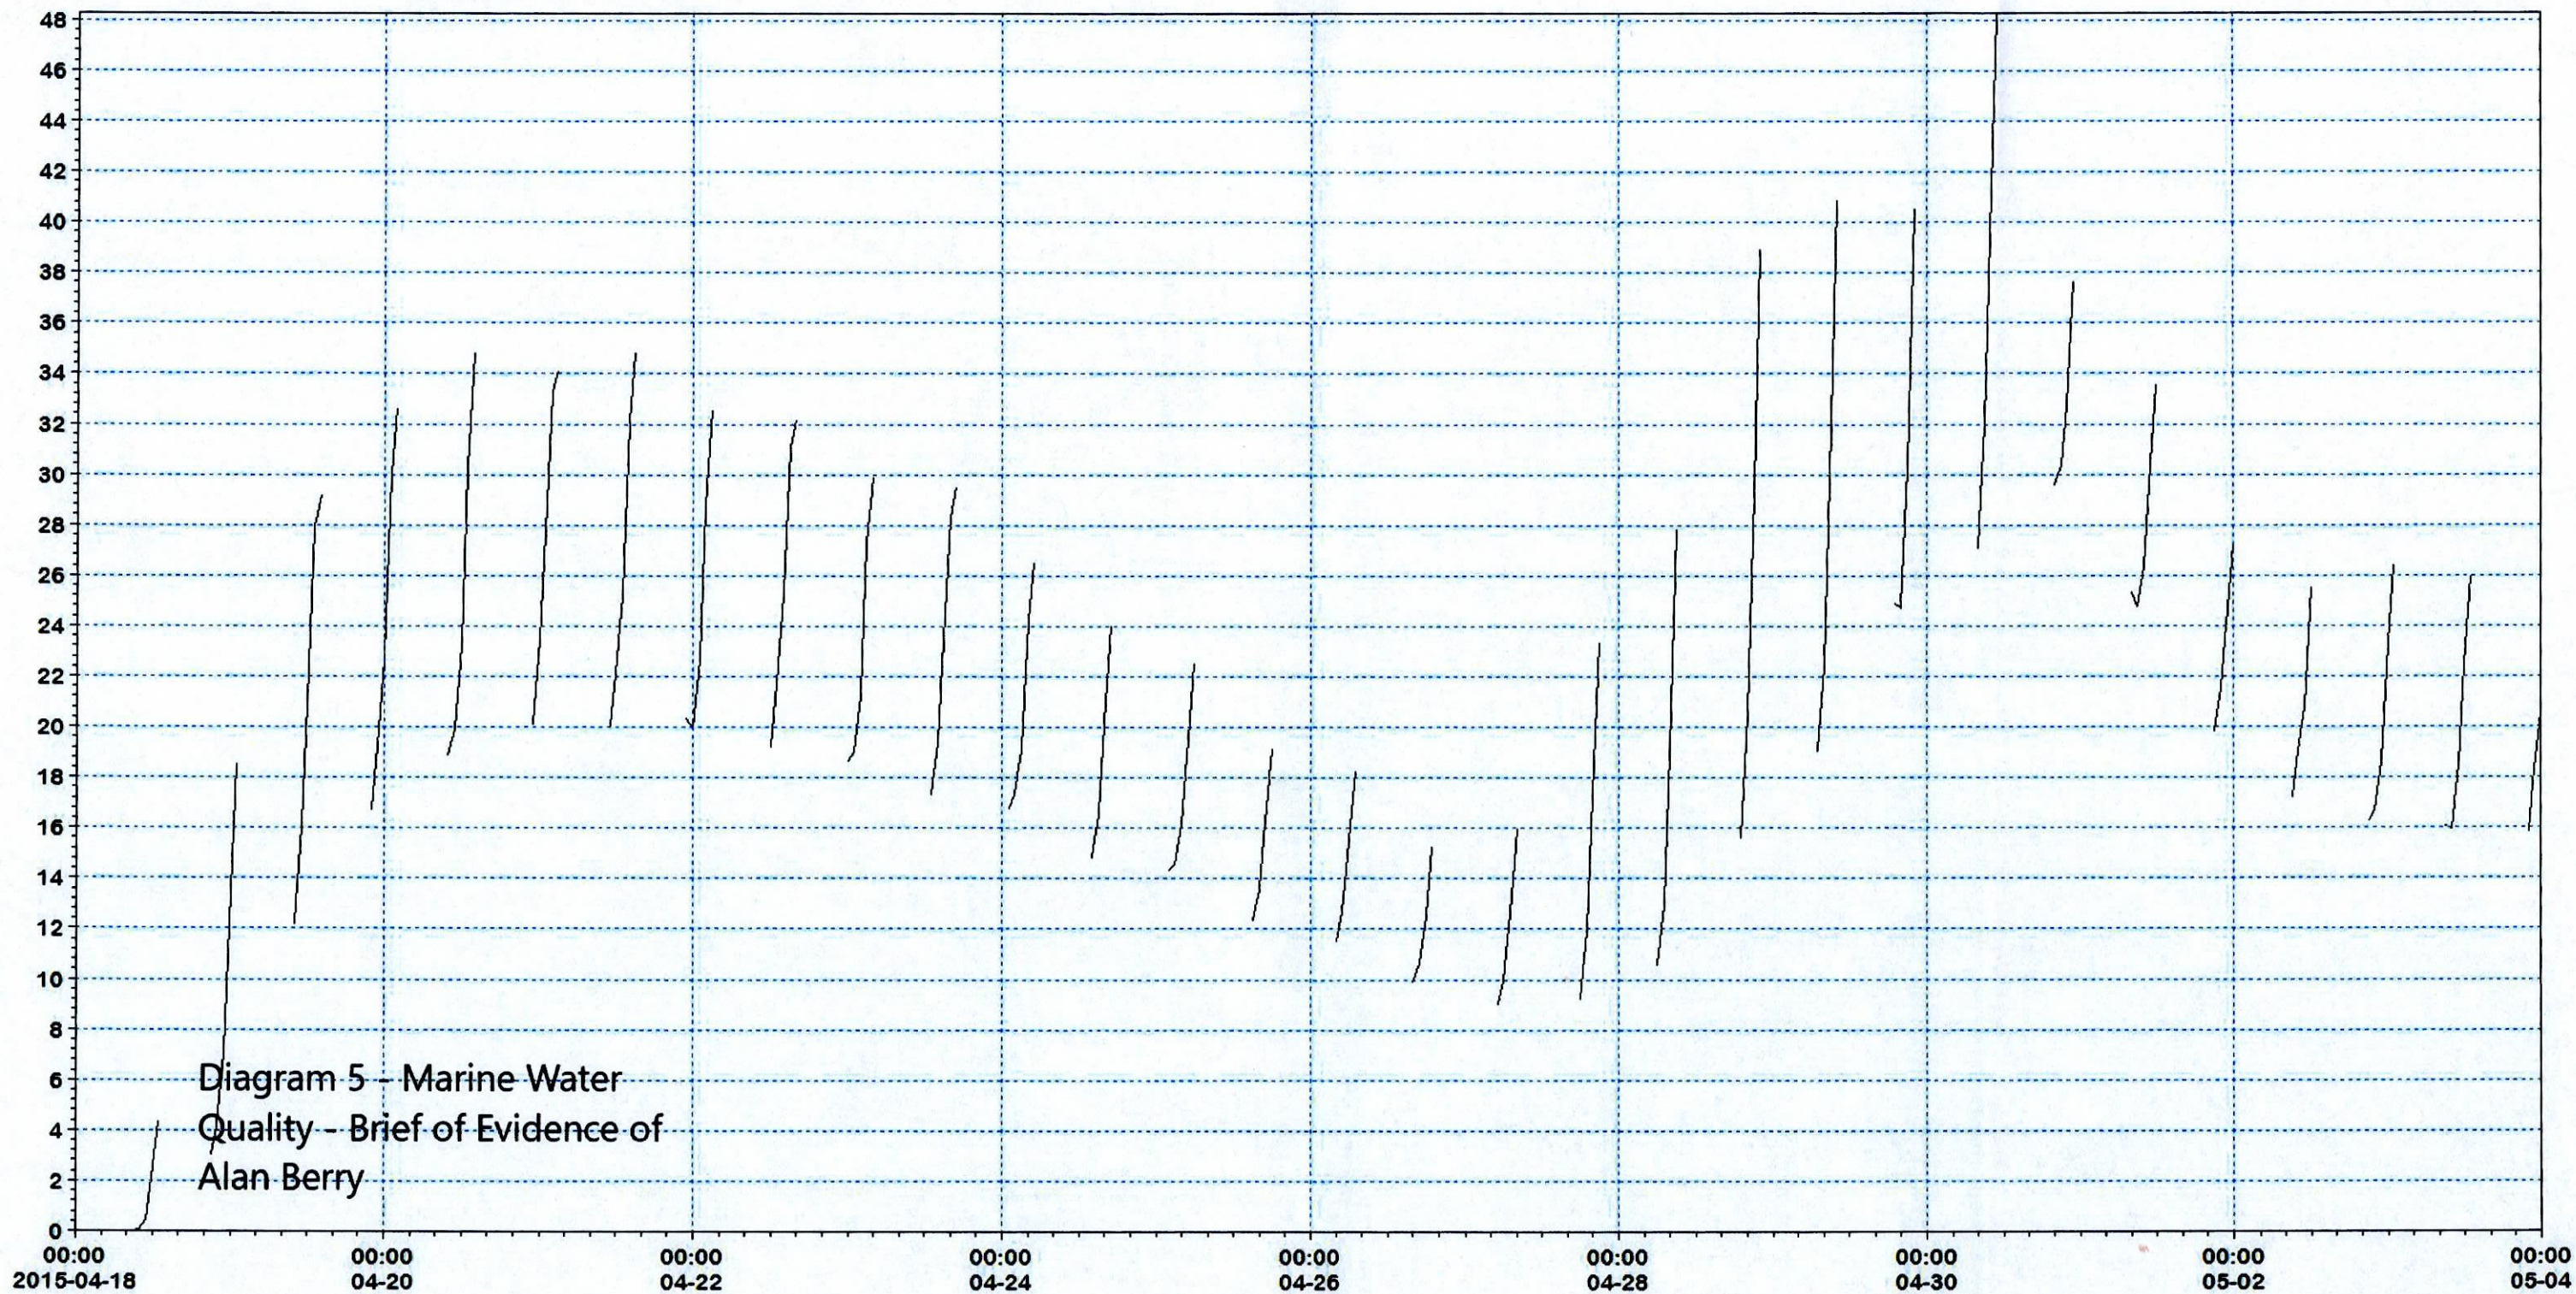

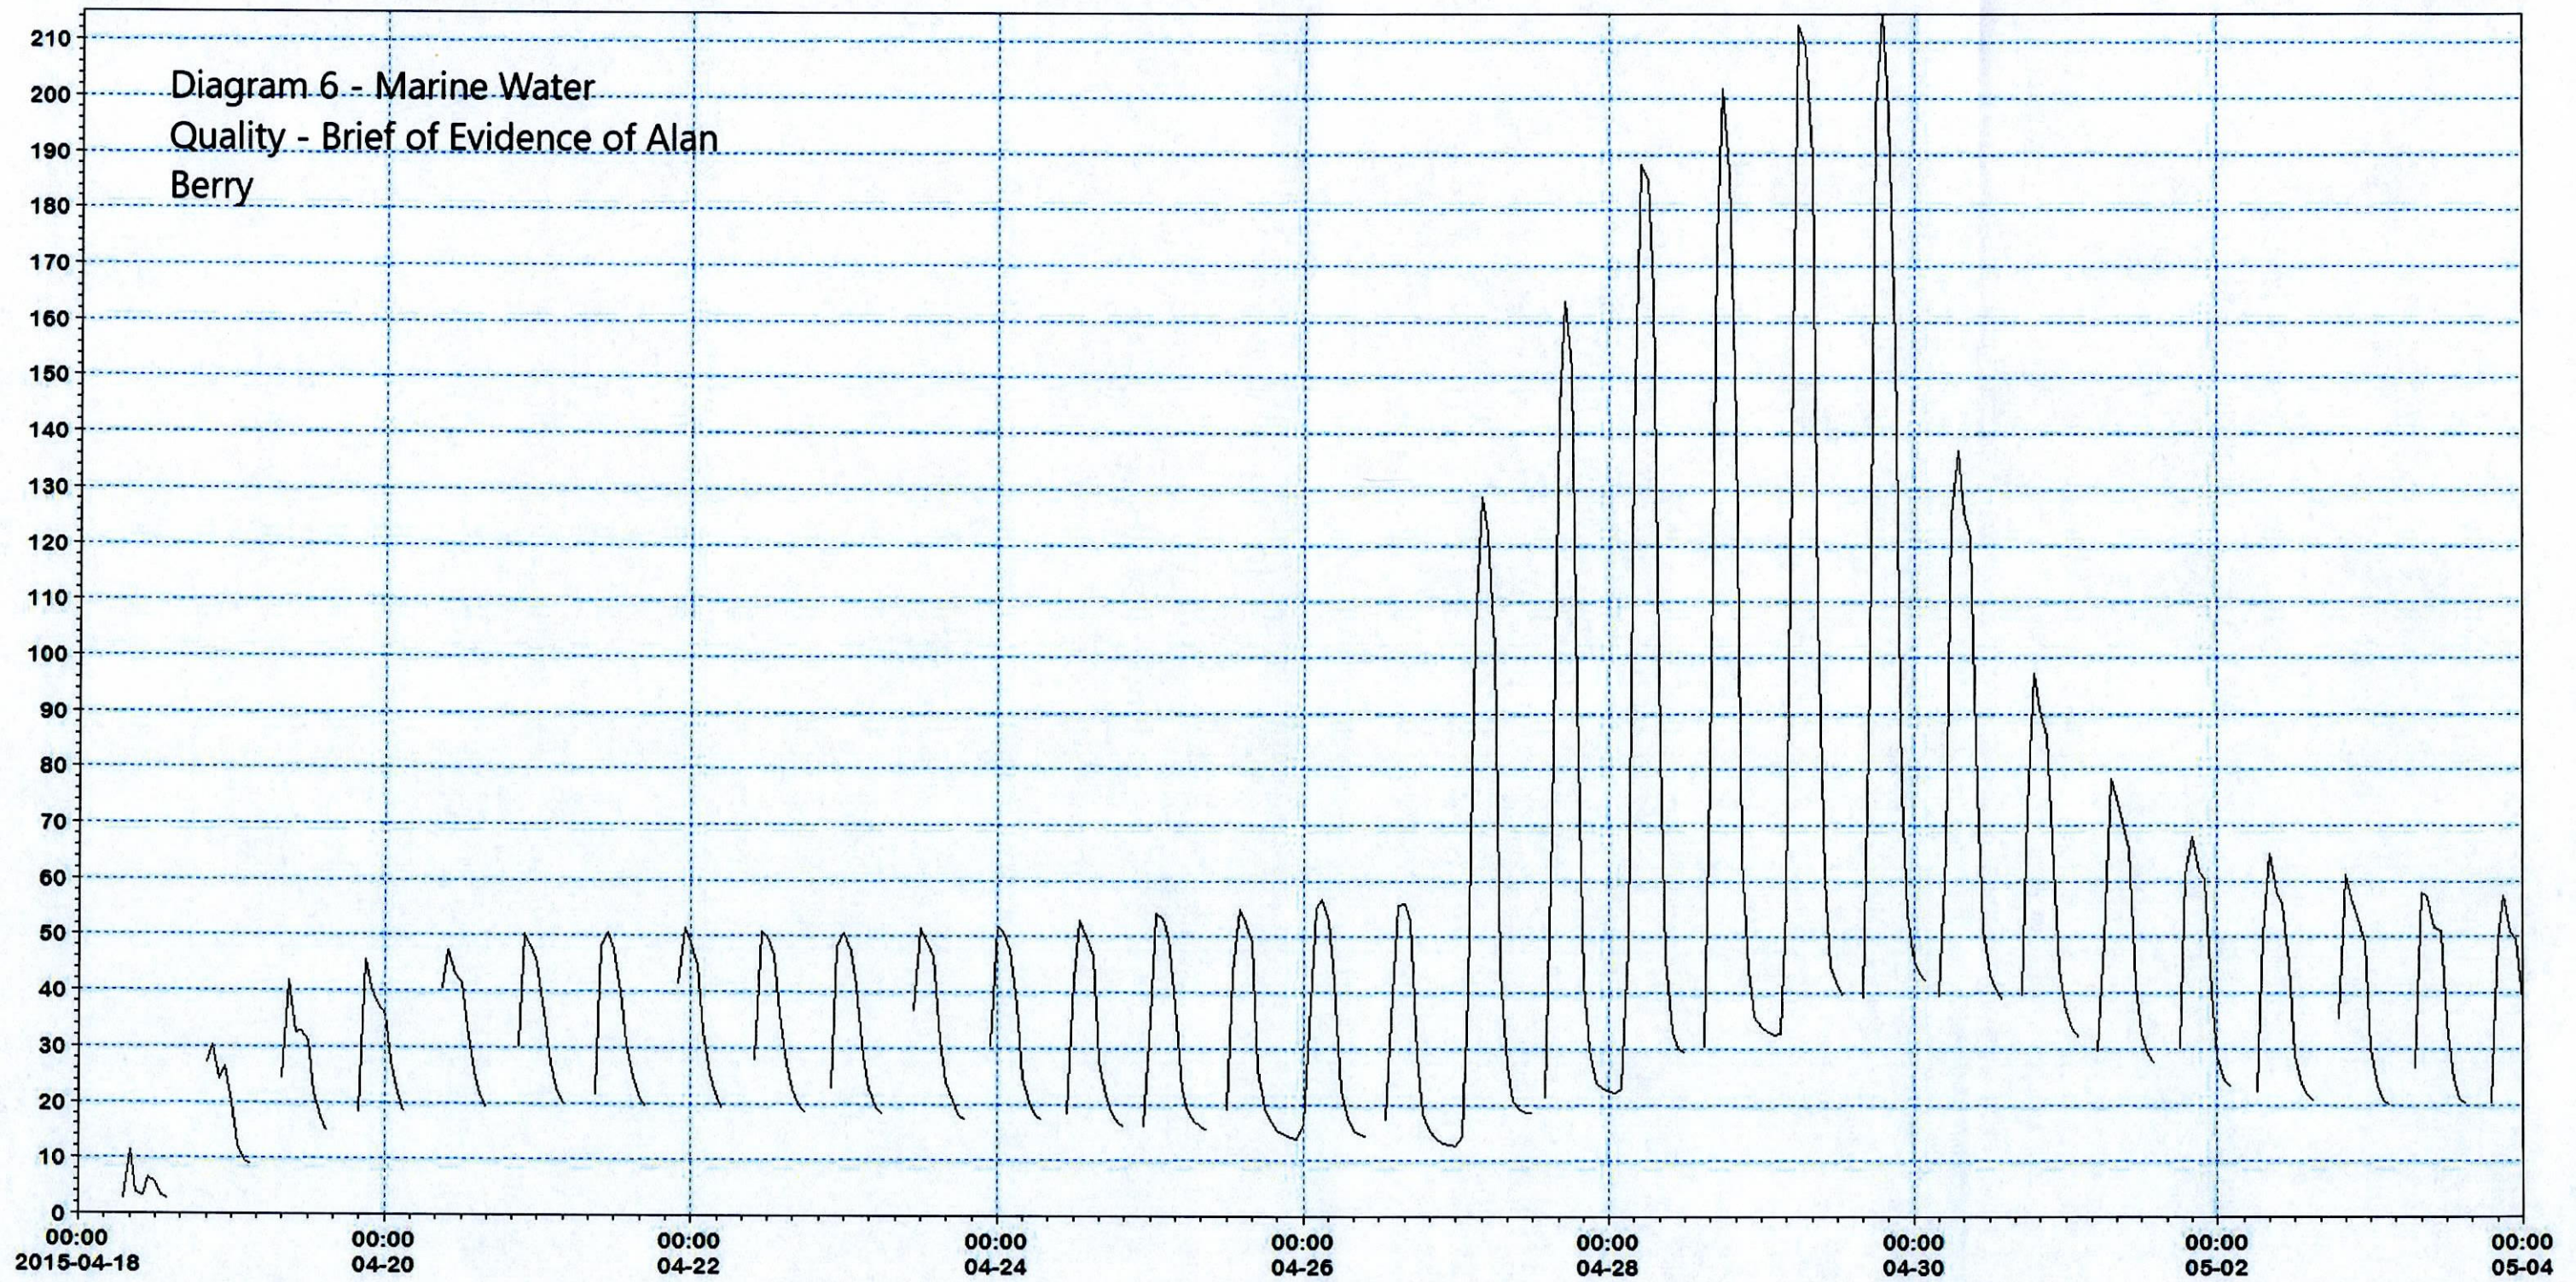


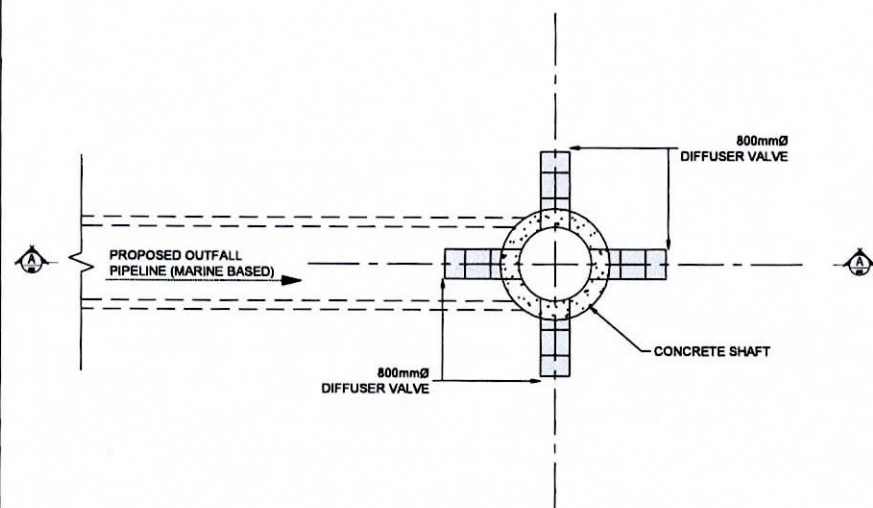

MARINE RISER & DIFFUSER SYSTEM
Scale 1:100

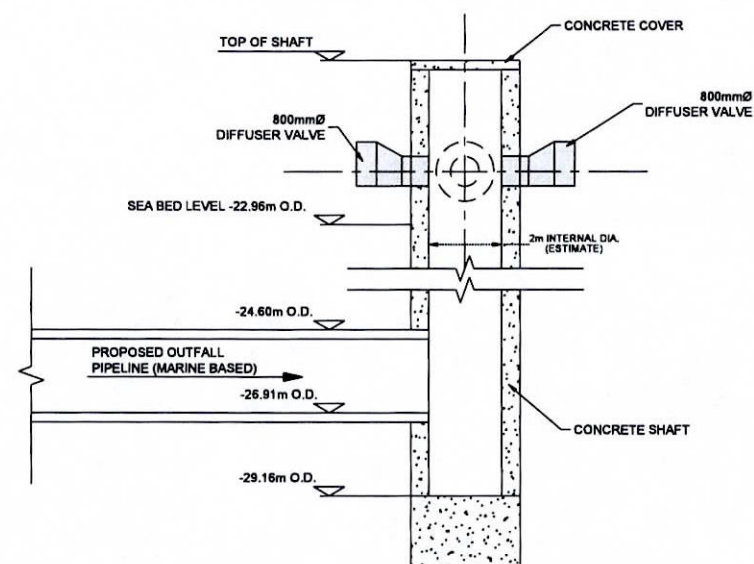


MARINE RISER & DIFFUSER SYSTEM
(SECTION A-A)
Scale 1:100

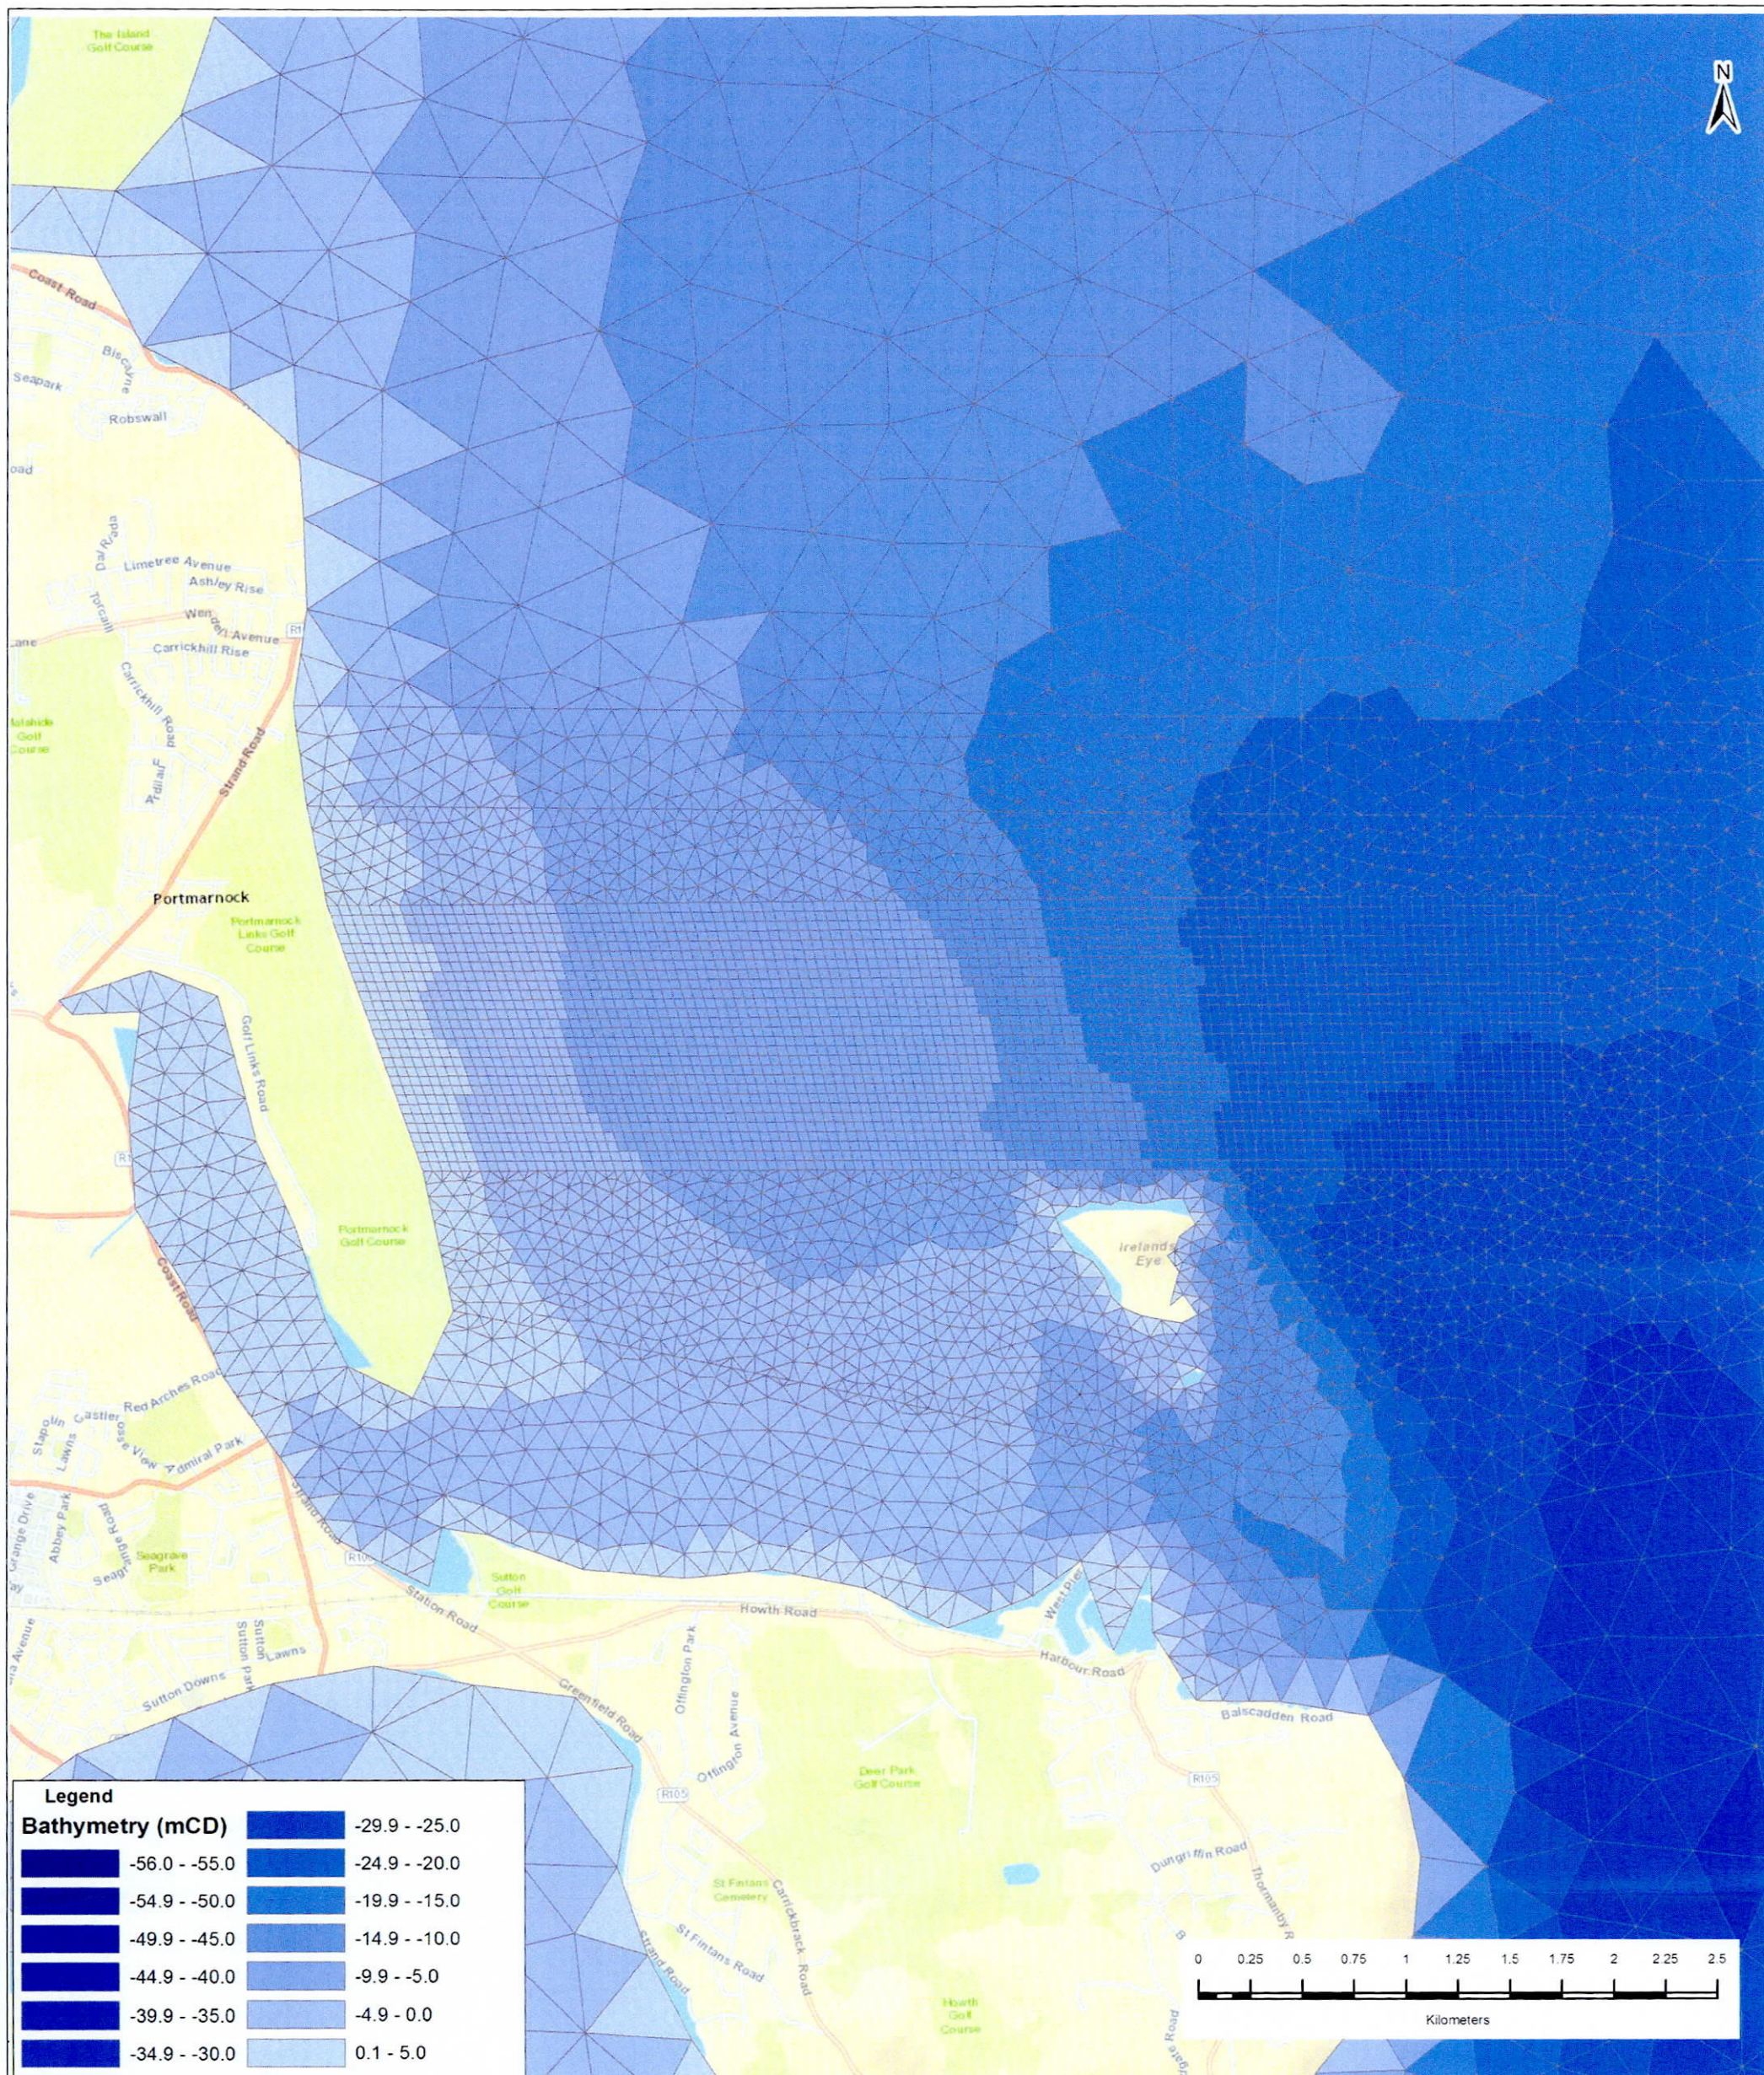

Greater
Dublin
Drainage

Project: Greater Dublin Drainage Project

Drawing Title: Figure 8.5 High Resolution Mesh

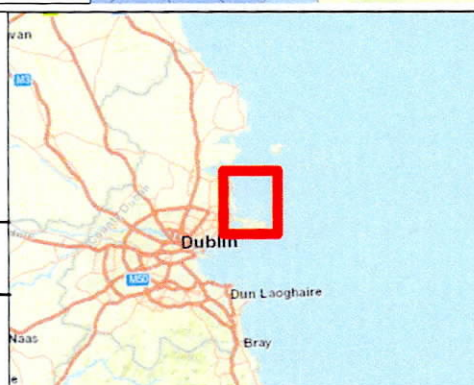

UISCE
IRISH
WATER

JACOBS

TOBIN
Partners in Success

Drawing Status		For Issue		DO NOT SCALE
Scale @ A3	1:30,000			
Job No.	32102902			
Drawing No.		32102902-EIS-805		