




EAST ELEVATION

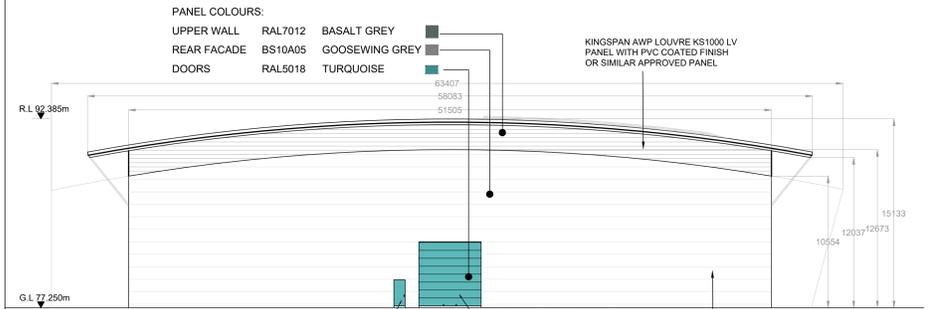


WEST ELEVATION

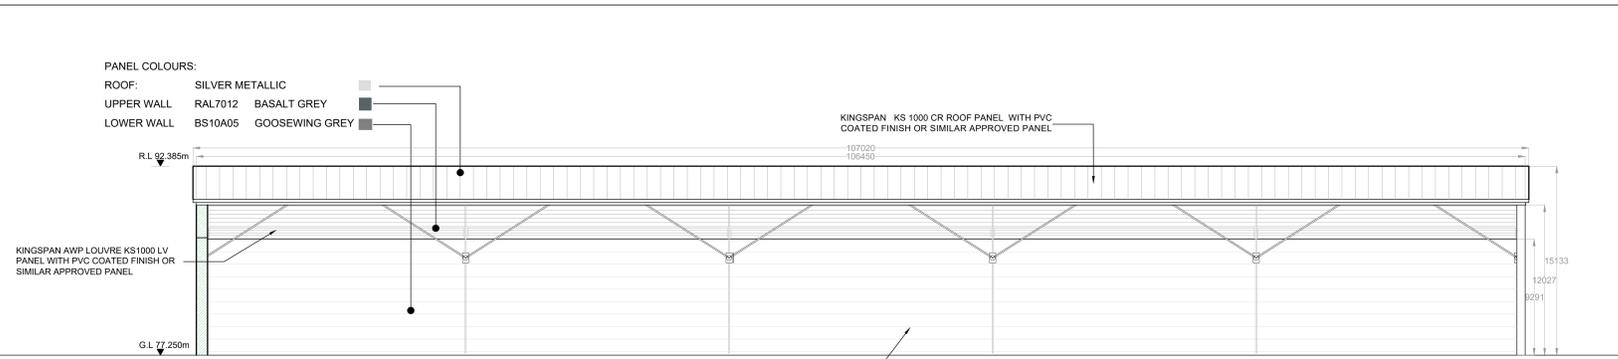

NORTH ELEVATION

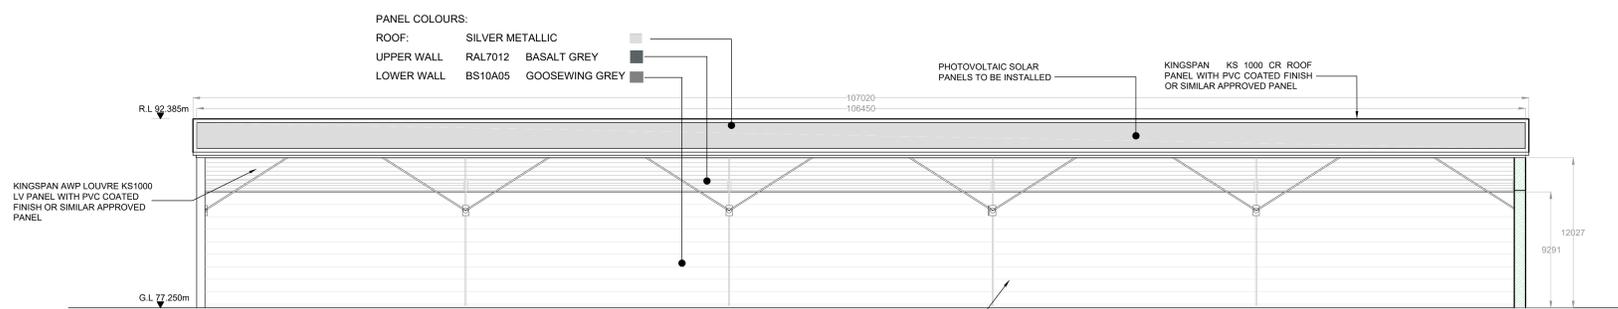

SOUTH ELEVATION

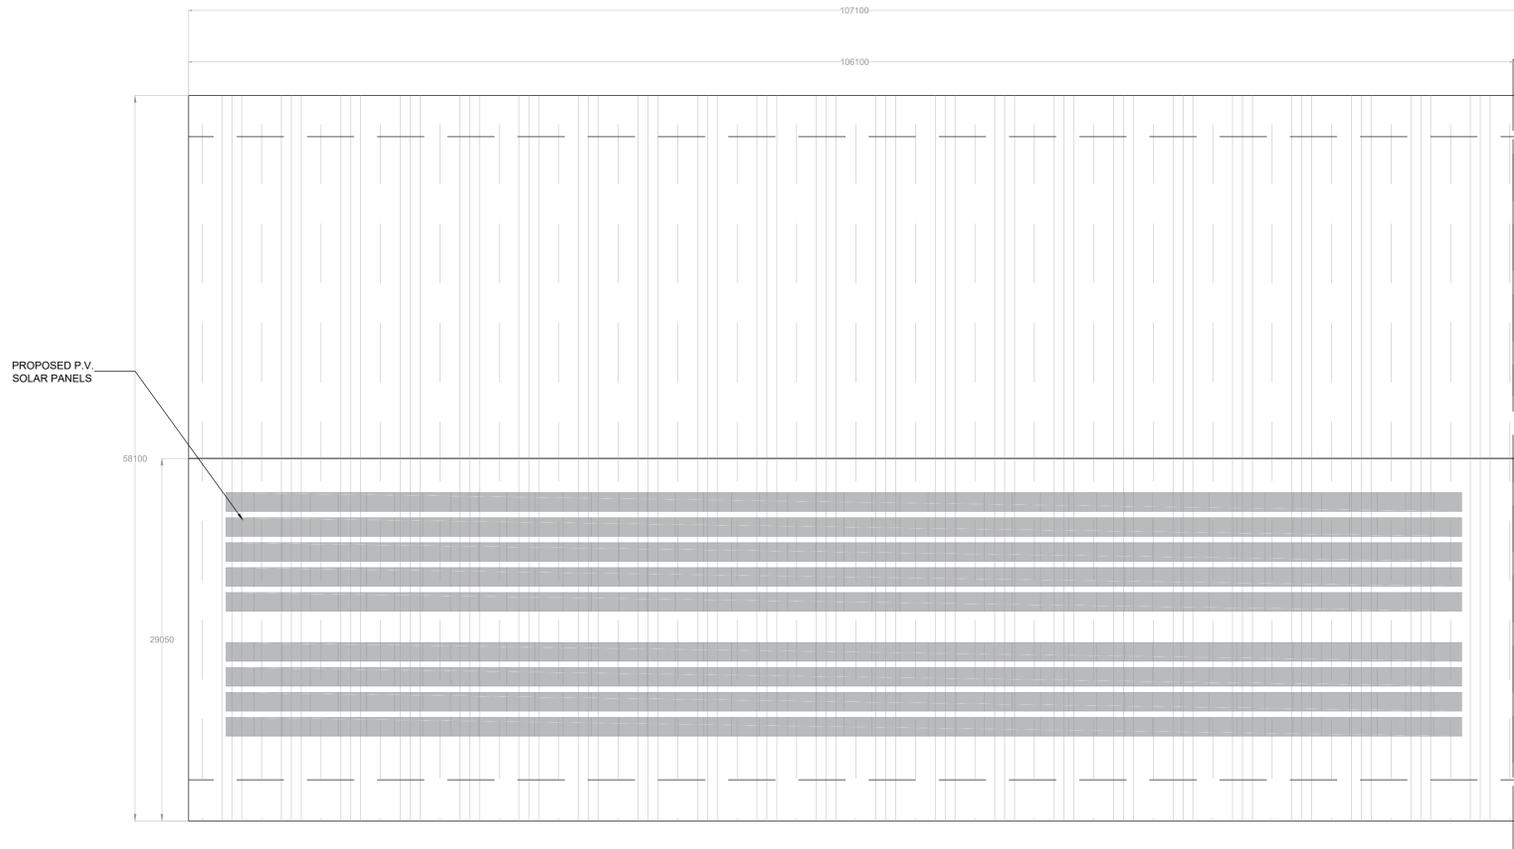

ROOF PLAN

NOTE: CONFIDENTIAL NO THIRD PARTY DISCLOSURE ALLOWED. All rights reserved.  
 © J.B Barry and Partners  
 T.J O'Connor and Associates  
 Royal HaskoningDHV 2014

1. All levels are in metres and relate to O.S. Datum MALN.  
 2. This drawing is reproduced from digital maps.  
 O.S. MAPS - Scale 1:2,500  
 O.S. MAPS - Scale 1:1,000  
 Discovery Series - Scale 1:50,000  
 3. All Maps are referenced to IRISH NATIONAL GRID (I.T.M.)  
 4. Reproduced from the Ordnance Survey of Ireland by Permission of the Government. License No. 3-3-34.

**DRAWING NOTES:**  
 1. ALL DIMENSIONS IN MILLIMETERS UNLESS SPECIFIED.

**PANEL COLOURS KEY:**  
 MERLIN GREY (BS18825)  
 BASALT GREY (RAL7012)  
 GOOSEWING GREY (BS10A05)  
 TURQUOISE (RAL5018)  
 JADE (BS14C37)  
 SILVER METALLIC

Paul O'Toole Architects

Rev.	Date	Drawn	Checked	Approved	Description
0	JUNE 18	ROB	ED	RK	PLANNING APPLICATION

**UISCE** **WATER**  
 Colville House  
 24-26 Talbot St  
 Dublin 1  
 Tel: 1890 278 278  
 Int: +353-1-707 2828  
 email: info@water.ie  
 Web: www.water.ie

**Scheme:**  
 RINGSEND WASTEWATER TREATMENT PLANT UPGRADE PROJECT

**Component:**  
 REGIONAL BIOSOLIDS STORAGE FACILITY

**TJ O'Connor & Associates**  
 Connolly House  
 Connolly Road,  
 Sneyhilly,  
 Dublin 18, Ireland  
 Tel: +353-1-2962321  
 email: info@tjoc.ie  
 Web: www.tjoc.ie

**J. B. Barry and Partners**  
 Clason House  
 Dundrum Business Park  
 Dundrum Road  
 Dublin 14  
 Tel: +353-1-485 1400  
 email: info@jbbarry.ie  
 Web: www.jbbarry.ie

**Royal HaskoningDHV**  
 PO Box 1132  
 3800 RC Amersfoort  
 The Netherlands  
 Tel: +31-88-3482000  
 email: info@rhdhv.com  
 Web: www.royalhaskoningdhv.com

Drawn By:	ROB	Checked By:	ED	Approved By:	RK	Date:	JUN 2018
Client Project Ref:	IW-RGD/10000308	Project Stage:	PLANNING				
Internal Project Ref:	Ring11UBB-Y17702TJOC-14040RHDHV-BB4342						

**Drawing Title:**  
 STORAGE BUILDING A  
 ROOF PLAN & ELEVATIONS

**Scales:**  
 1:200(A0) NTS(A3)

Drawing Register No:	007	Drawing No:	Y17702-PL-007	Rev:	0
----------------------	-----	-------------	---------------	------	---