



SECTION B-B

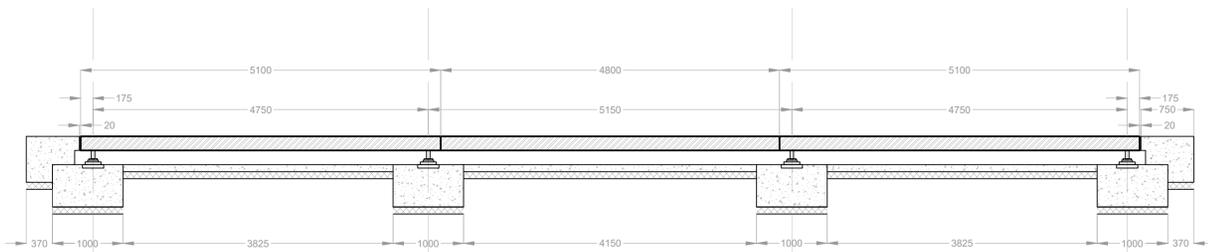

SECTION A-A

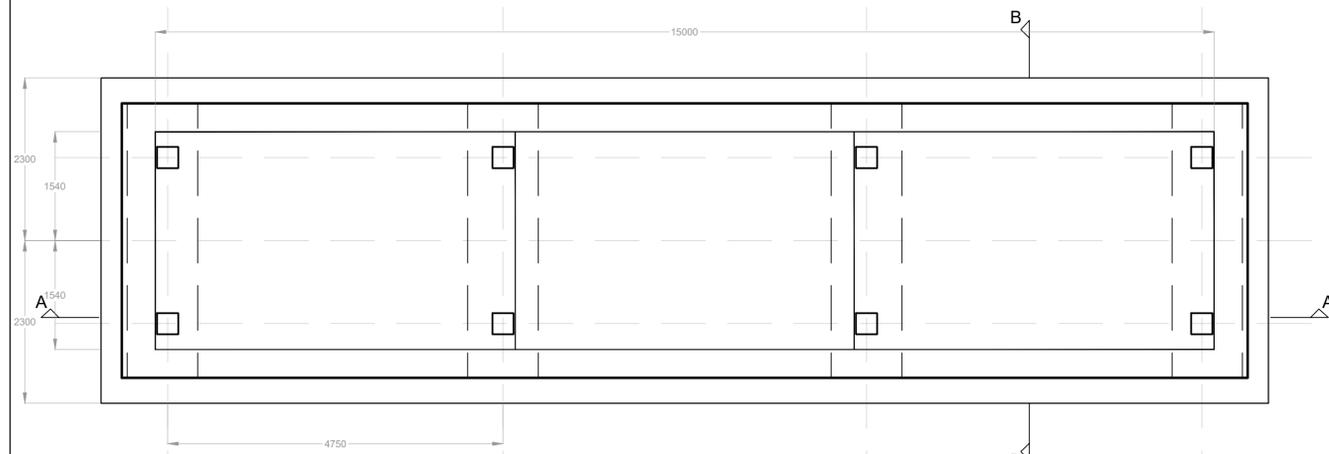

PLAN

TYPICAL WEIGHBRIDGE DETAIL
SCALE 1:50 @A1

OUTLINE SPECIFICATION


MATERIAL:
PRIMARY STRUCTURE EN10025 / EN 1019-1 S275JR OR EQUIVALENT

WALL INSULATION CLADDING:
KS1000AWP 80mm OR EQUIVALENT
INTERNAL FINISH: WHITE POLYESTER
EXTERNAL FINISH: KINGSPAN XL FORTE GOOSEWING GREY RAL 080 70 05


ROOF INSULATION:
KS1000AWP 80mm OR EQUIVALENT 115mm OVERALL THICKNESS
INTERNAL FINISH: WHITE POLYESTER
EXTERNAL FINISH: KINGSPAN XL FORTE GOOSEWING GREY RAL 080 70 05

BASE INSULATION:
ROCKWOOL RWA 45 100mm THICK LAID BETWEEN FLOOR BEAMS


FDEB 30REMOVABLE FLOOR TILES IN ALL ACCESS AREAS 600x600x32mm

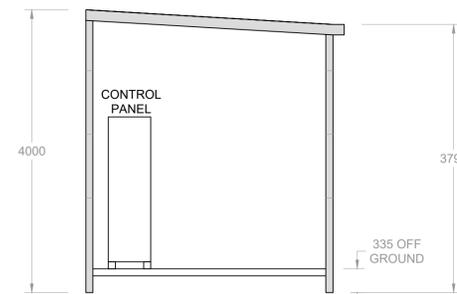


SECTION A-A (TYPICAL SECTION)

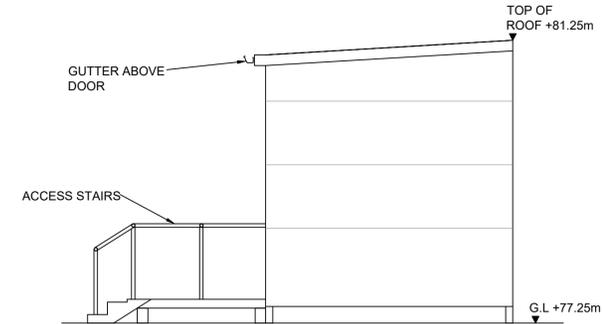

END VIEW

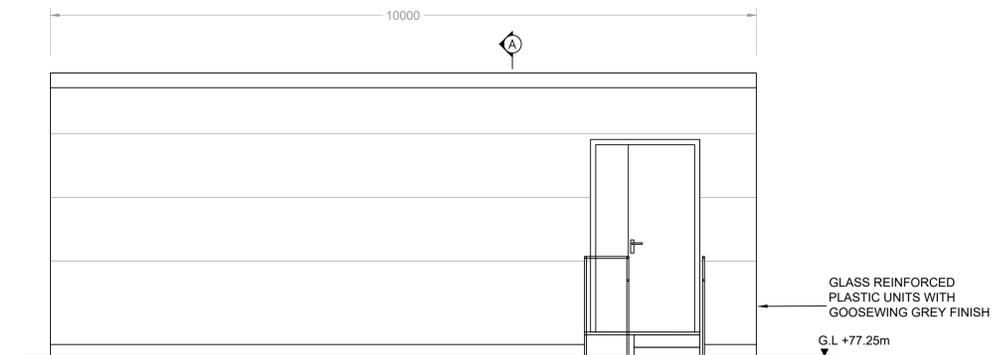

FRONT ELEVATION

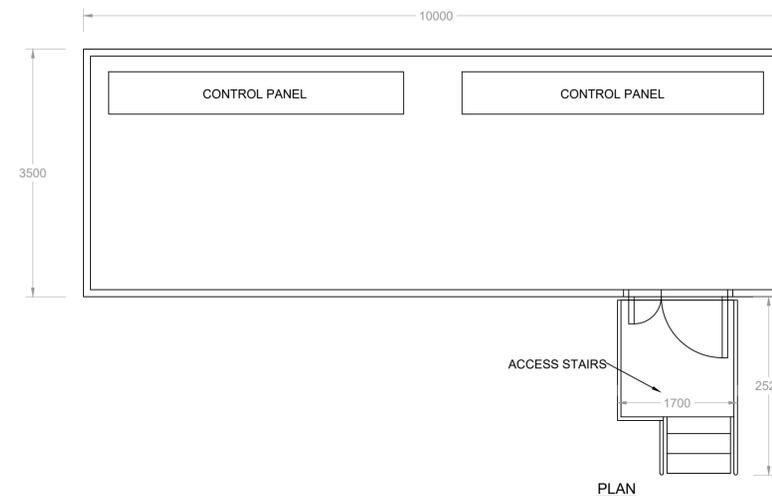

PLAN

M&E CONTROL BUILDING
Scale 1:25 @ A1

NOTE: CONFIDENTIAL, NO THIRD PARTY DISCLOSURE ALLOWED.

All rights reserved.
© J.B. Barry and Partners
T.J O'Connor and Associates
Royal Haskoning DHV 2014

- All levels are in metres and relate to O.S. Datum MALIN.
- This drawing is reproduced from digital maps:
O.S. MAPS - Scale 1:2,500
O.S. MAPS - Scale 1:1,000
Discovery Series - Scale 1:50,000
- All Maps are referenced to IRISH NATIONAL GRID (I.T.M.)
- Reproduced from the Ordnance Survey of Ireland by Permission of the Government. License No. 3-3-34.

DRAWING NOTES:

- ALL DIMENSIONS IN MILLIMETERS UNLESS SPECIFIED.

Rev.	Date	Drawn	Checked	Approved	Description
0	JUNE 18	ROB	ED	RK	PLANNING APPLICATION

Client:

Colvill House
24-26 Talbot St
Dublin 1

Tel: 1890 278 278
Int'l: +353-1-707 2828
email: info@water.ie
Web: www.water.ie

Scheme:
RINGSEND WASTEWATER TREATMENT PLANT UPGRADE PROJECT

Component:
REGIONAL BIOSOLIDS STORAGE FACILITY

TJ O'Connor & Associates

Corrig House
Corrig Road,
Sandyford
Dublin 18, Ireland

Tel: +353-1-2952321
email: tjoc@iol.ie
Web: www.tjoc.ie

J. B. Barry and Partners

Classon House
Dundrum Business Park
Dundrum Road
Dublin 14

Tel: +353-1-485 1400
email: info@jbbarry.ie
Web: www.jbbarry.ie

Royal HaskoningDHV

PO Box 1132
3800 BC Amersfoort
The Netherlands

Tel: +31-88-3482000
email: info@rhdhv.com
Web: www.royalhaskoningdhv.com

Drawn By:	Checked By:	Approved By:	Date:
ROB	ED	RK	JUN.2018

Client Project Ref:	Project Stage:
IW-RGD/10000308	PLANNING

Internal Project Ref:
Ring01/JBB-Y17702/TJOC-14040/RHDHV-BB4342

Drawing Title:
WEIGHBRIDGE DETAILS & M&E CONTROL BUILDING

Scales: AS SHOWN

Drawing Register No.:	Drawing No.:	Rev.:
025	Y17702-PL-025	0