
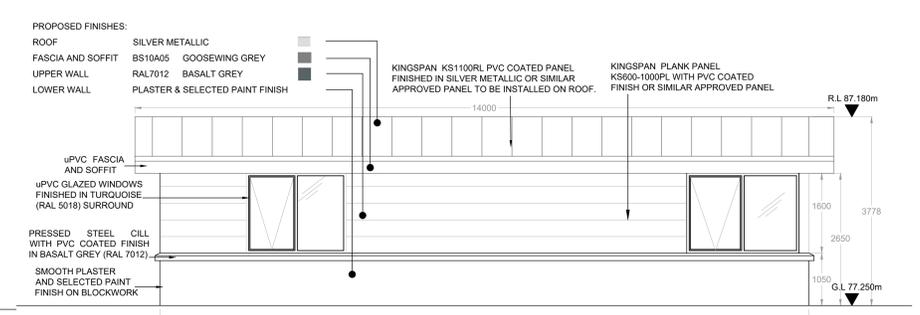



NORTHEAST ELEVATION

SOUTHEAST ELEVATION

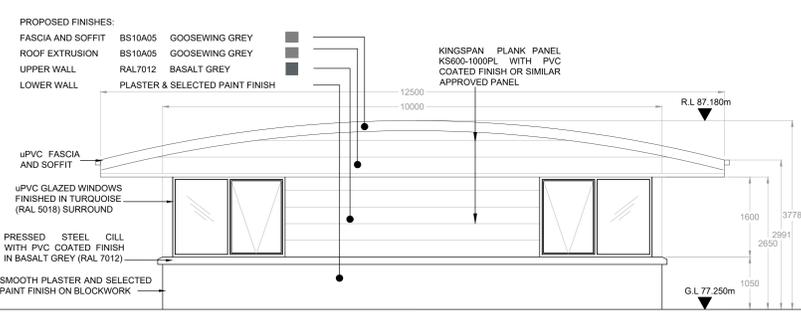





SOUTHWEST ELEVATION

NORTHWEST ELEVATION

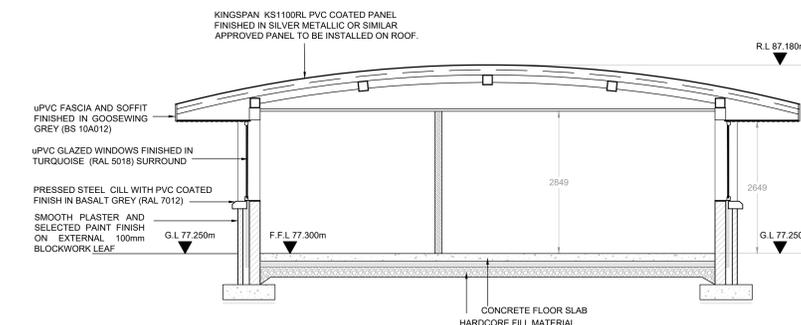

CROSS SECTION A-A

ADMINISTRATION & WELFARE BUILDING

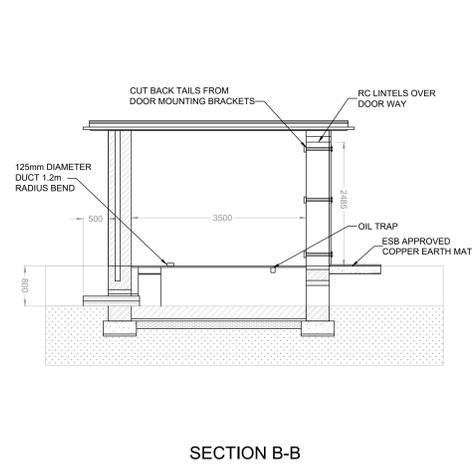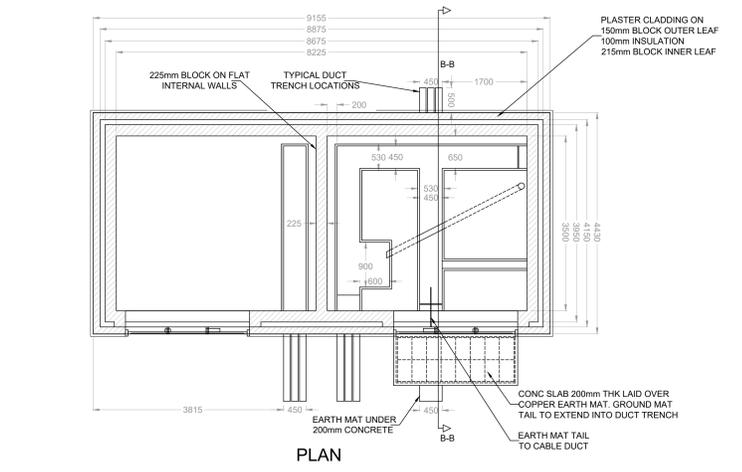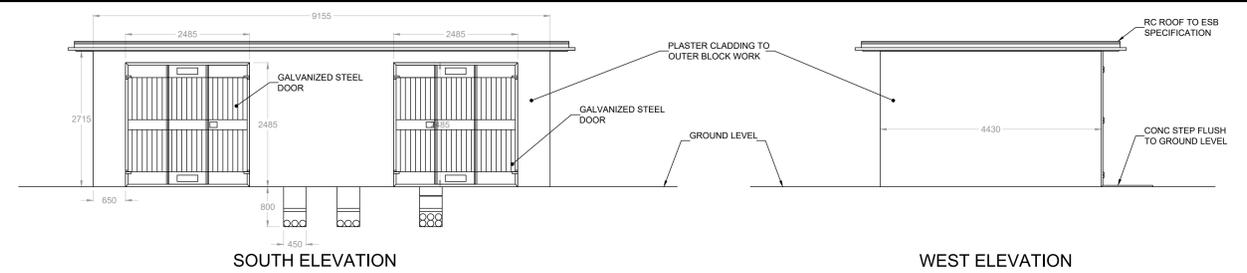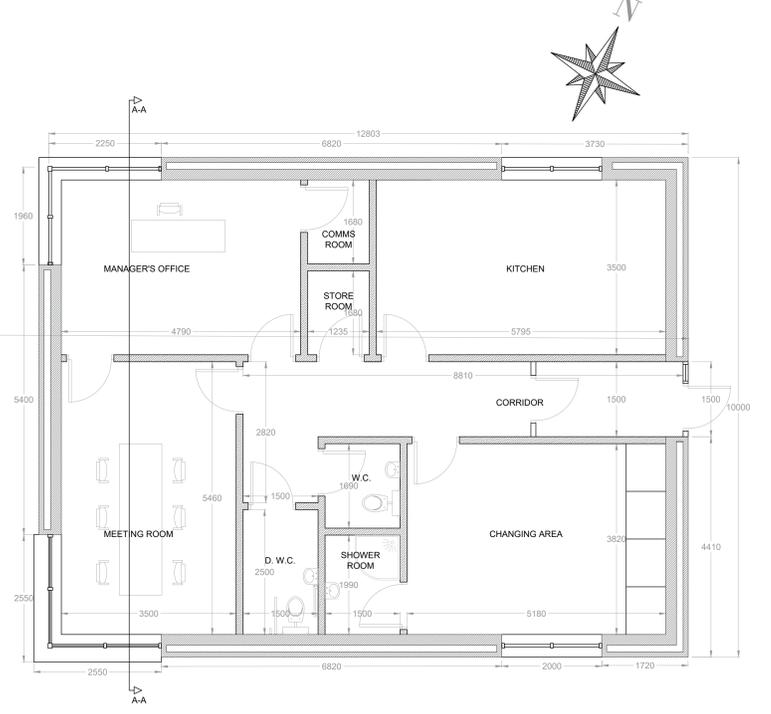

PLAN

SECTION B-B

ESB MV SUB-STATION AND CUSTOMER ROOM

NOTE: CONFIDENTIAL NO THIRD PARTY DISCLOSURE ALLOWED. All rights reserved.
 © J.B. Barry and Partners
 T.J. O'Connor and Associates
 Royal Haskoning DHV 2014

1. All levels are in metres and relate to O.S. Datum MALN.
 2. This drawing is reproduced from digital maps.
 O.S. MAPS - Scale 1:2500
 O.S. MAPS - Scale 1:1000
 Discovery Series - Scale 1:50000
 3. All Maps are referenced to IRISH NATIONAL GRID (I.T.M.)
 4. Reproduced from the Ordnance Survey of Ireland by Permission of the Government. License No. 3-3-34.

DRAWING NOTES:
 1. ALL DIMENSIONS IN MILLIMETERS UNLESS SPECIFIED.

Paul O'Toole Architects

Rev.	Date	Drawn	Checked	Approved	Description
0	JUNE 18	ROB	ED	RK	PLANNING APPLICATION

Uisce
 Colville House
 24-26 Talbot St
 Dublin 1
 Tel: +353-1-2922321
 Int: +353-1-707 2828
 email: info@uisce.ie
 Web: www.uisce.ie

Scheme: RINGSEND WASTEWATER TREATMENT PLANT UPGRADE PROJECT
 Component: REGIONAL BIOSOLIDS STORAGE FACILITY

T.J. O'Connor & Associates
 Conroy House
 Conroy Road,
 Sneyhord
 Dublin 18, Ireland
 Tel: +353-1-2922321
 email: info@tjoc.ie
 Web: www.tjoc.ie

J. B. Barry and Partners
 Clonon House
 Dundrum Business Park
 Dundrum Road
 Dublin 14
 Tel: +353-1-485 1400
 email: info@jbbarry.ie
 Web: www.jbbarry.ie

Royal HaskoningDHV
 PO Box 1132
 3800 RC Amersfoort
 The Netherlands
 Tel: +31-88-3482000
 email: info@rhdhv.com
 Web: www.royalhaskoningdhv.com

Drawn By:	ROB	Checked By:	ED	Approved By:	RK	Date:	JUN 2018
Client Project Ref:	IW-RGD/10000308	Project Stage:	PLANNING				
Internal Project Ref:	Ring01UBB-Y17702TJOC-14040RHDHV-BB4342						
Drawing Title:	PROPOSED ANCILLARY BUILDINGS - ELEVATIONS, PLANS & TYPICAL CROSS SECTIONS						
Scales:	1:50(A0)	NTS(A3)					
Drawing Register No.:	006	Drawing No.:	Y17702-PL-006	Rev.:	0		