




EAST ELEVATION

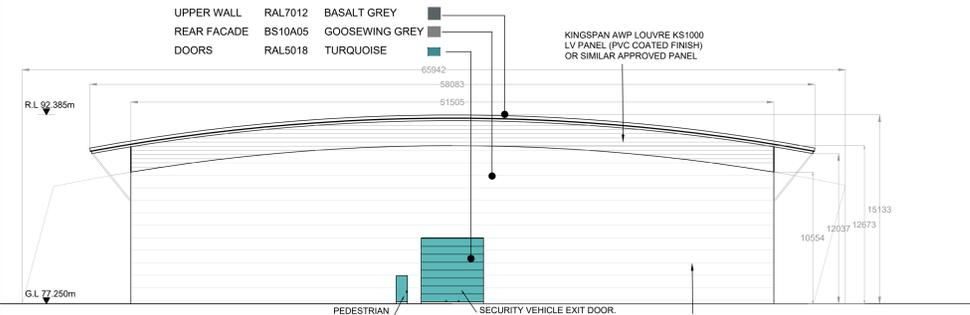


WEST ELEVATION

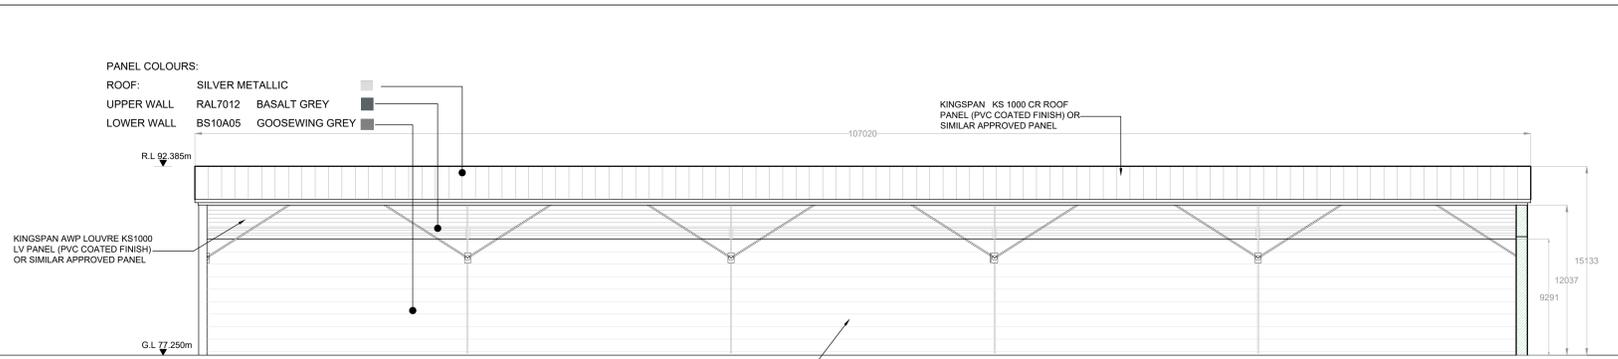

SOUTH ELEVATION

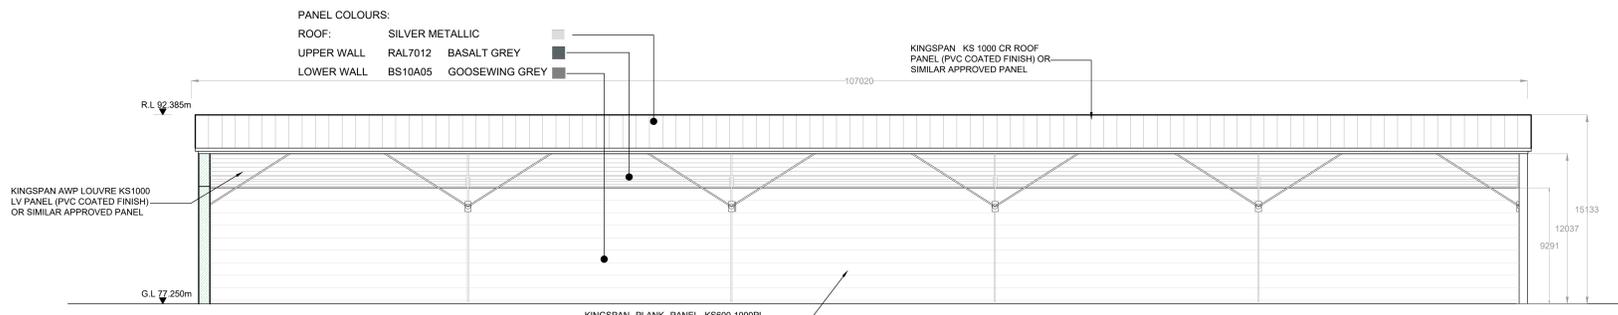

NORTH ELEVATION

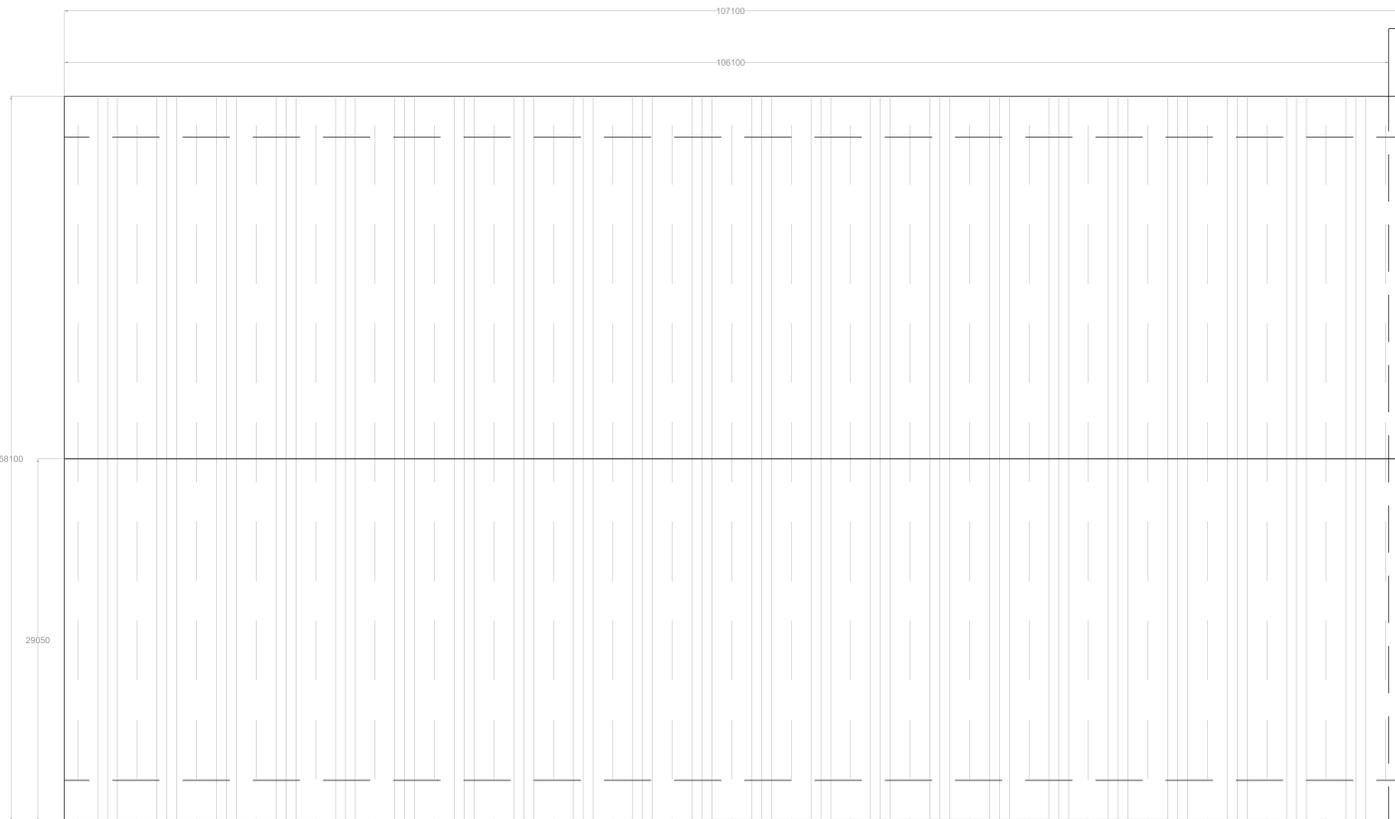

ROOF PLAN

NOTE: CONFIDENTIAL NO THIRD PARTY DISCLOSURE ALLOWED.
 All rights reserved.
 © J.B. Barry and Partners
 T.J. O'Connor and Associates
 Royal HaskoningDHV 2014

1. All levels are in metres and relate to O.S. Datum MALN.
 2. This drawing is reproduced from digital maps.
 O.S. MAPS - Scale 1:2500
 O.S. MAPS - Scale 1:1000
 Discovery Series - Scale 1:25000
 3. All Maps are referenced to IRISH NATIONAL GRID (I.T.M.)
 4. Reproduced from the Ordnance Survey of Ireland by Permission of the Government. License No. 3-3-34.

DRAWING NOTES:
 1. ALL DIMENSIONS IN MILLIMETERS UNLESS SPECIFIED.

PANEL COLOURS KEY:
 MERLIN GREY (BS18825)
 BASALT GREY (RAL7012)
 GOOSEWING GREY (BS10A05)
 TURQUOISE (RAL5018)
 JADE (BS14C37)
 SILVER METALLIC

Paul O'Toole Architects

Rev.	Date	Drawn	Checked	Approved	Description
0	JUNE 18	ROB	ED	RK	PLANNING APPLICATION

CWEL

UISCE **WATER**
 CIVIL HOUSE
 24-26 Talbot St
 Dublin 1
 Tel: +353-1-292321
 Int: +353-1-707 2828
 email: info@water.ie
 Web: www.water.ie

Scheme: RINGSEND WASTEWATER TREATMENT PLANT UPGRADE PROJECT

Component: REGIONAL BIOSOLIDS STORAGE FACILITY

TJ O'CONNOR & ASSOCIATES
 Consulting Engineers
 Conry House
 Conry Road,
 Saggart,
 Dublin 18, Ireland
 Tel: +353-1-292321
 email: info@tjoc.ie
 Web: www.tjoc.ie

J. B. Barry and Partners
 Clason House
 Dundrum Business Park
 Dundrum Road
 Dublin 14
 Tel: +353-1-485 1400
 email: info@jbbp.ie
 Web: www.jbbp.ie

Royal HaskoningDHV
 PO Box 1132
 3800 RC Amersfoort
 The Netherlands
 Tel: +31-88-3482000
 email: info@royalhaskoningdhv.com
 Web: www.royalhaskoningdhv.com

Drawn By: ROB	Checked By: ED	Approved By: RK	Date: JUN 2018
---------------	----------------	-----------------	----------------

Client Project Ref: IW-RGD/10000308	Project Stage: PLANNING
-------------------------------------	-------------------------

Internal Project Ref: Ring11UBB-Y17702TJOC-14040RHDHV-BB4342

Drawing Title: STORAGE BUILDING B ROOF PLAN & ELEVATIONS

Scales: 1:200(A0) NTS(A3)

Drawing Register No: 009	Drawing Ref: Y17702-PL-009	Rev: 0
--------------------------	----------------------------	--------