




Side Elevation
Scale 1:200

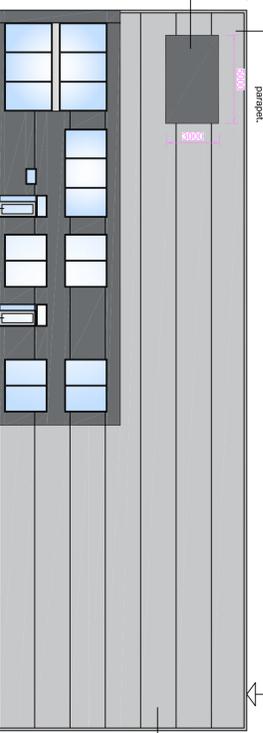


Front Elevation
Scale 1:200

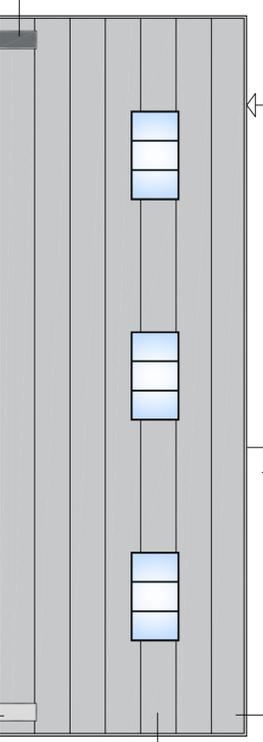

Rear Elevation
Scale 1:200

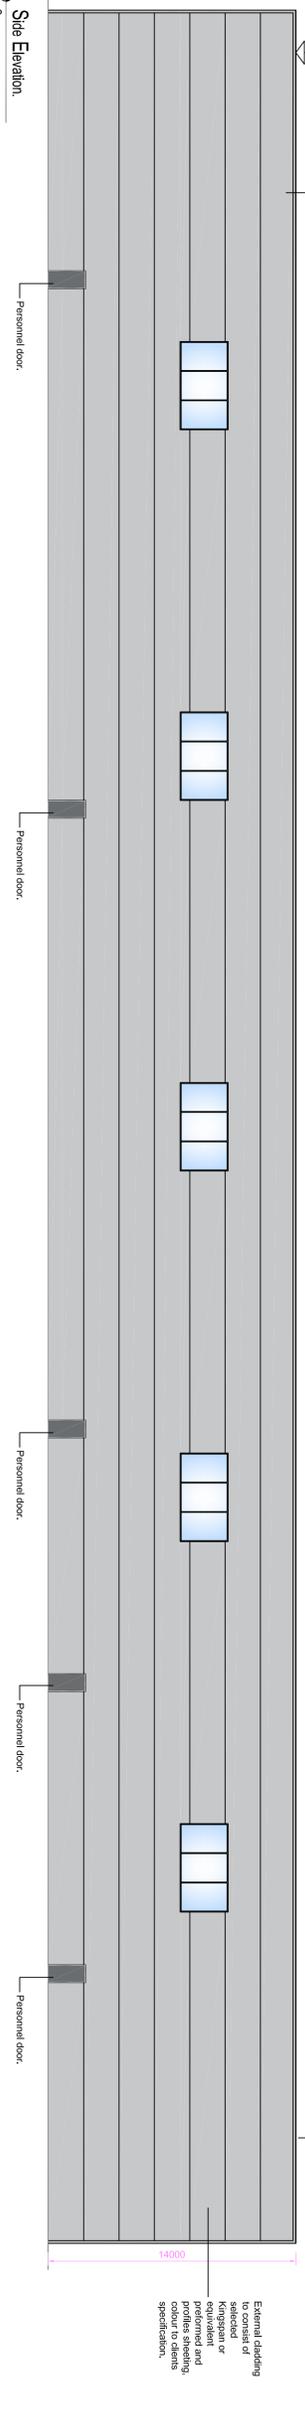

Site Elevation
Scale 1:200

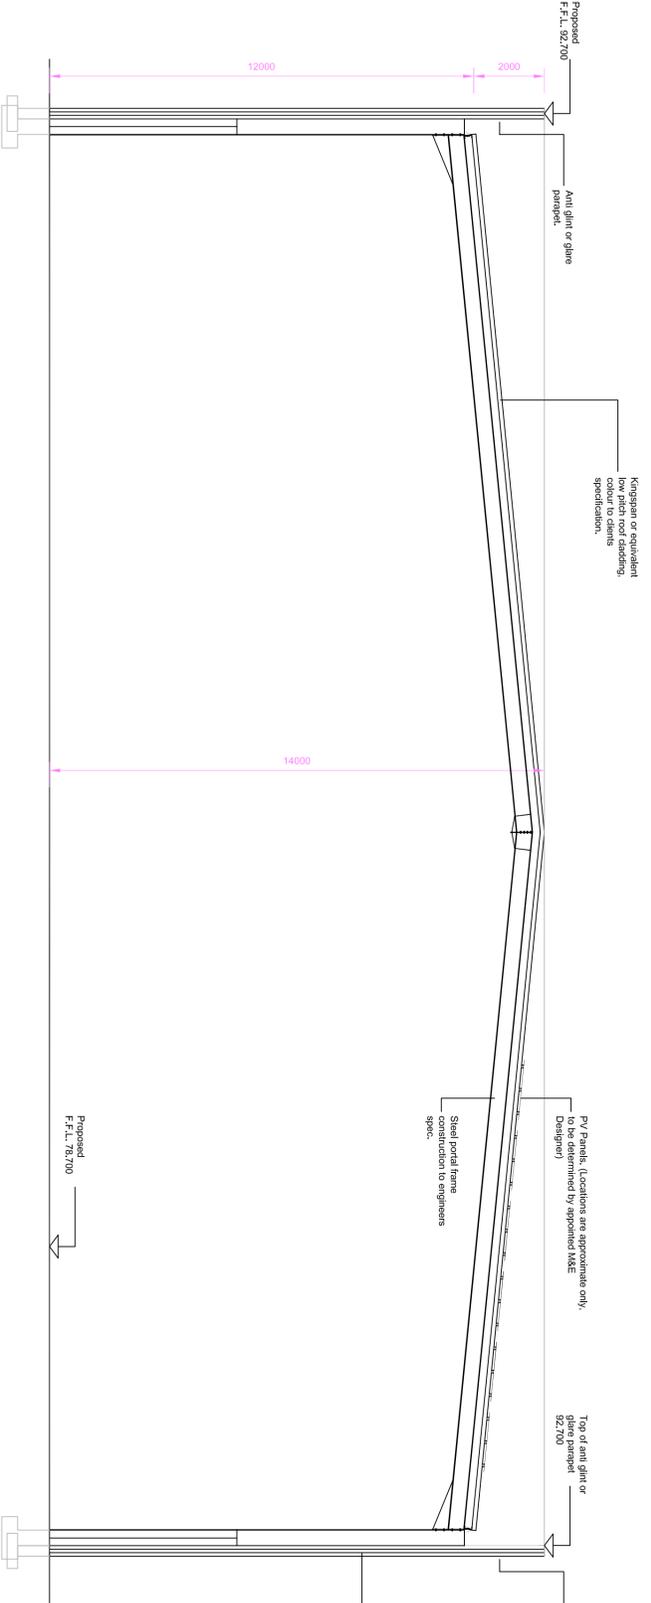

Typical Section
Scale 1:100

NOTES:

This is a typical section only and is provided for information only. It is the responsibility of the client to ensure that the design and construction of the building complies with all applicable regulations and standards. The Engineer shall be responsible for the design and construction of the building in accordance with the relevant regulations and standards.

ALL WORK AND MATERIALS ARE TO BE IN ACCORDANCE WITH THE CURRENT BUILDING REGULATIONS WHETHER DEFINED ON THIS DRAWING OR NOT.
All dimensions to be taken on site. Do not scale or dimensions from this drawing. The drawing is to be used in conjunction with all other relevant drawings and specifications and shall be read in that order.
The drawing remains the copyright of Coyle Civil Structural and may not be copied or reproduced without written consent.

Project: Phase 1 of the proposed 9,883 ha Huntinstown Circular Economy Hub comprising Materials Recovery Facility, Food Container Cleaning Plant & Ancillaries at Huntinstown Td / Coddwinters Td, Fingal, Co. Dublin.
Client: Rathfrinagh Land Unlimited Company, via Irish Recycling Limited.
Sheet Title: Food Container Cleaning Plant elevations & section.
Project No.: 22039.
Drawing No.: P004.
Scale: As shown.
Date: 18-03-23.
Rev: F.
Checked:

No. 3 High Street, Monaghan Town,
Co. Monaghan, H18 X635
Tel: 047-72175
Website: www.coylecs.ie
E-mail: info@coylecs.ie

