




# Odour Control System Details

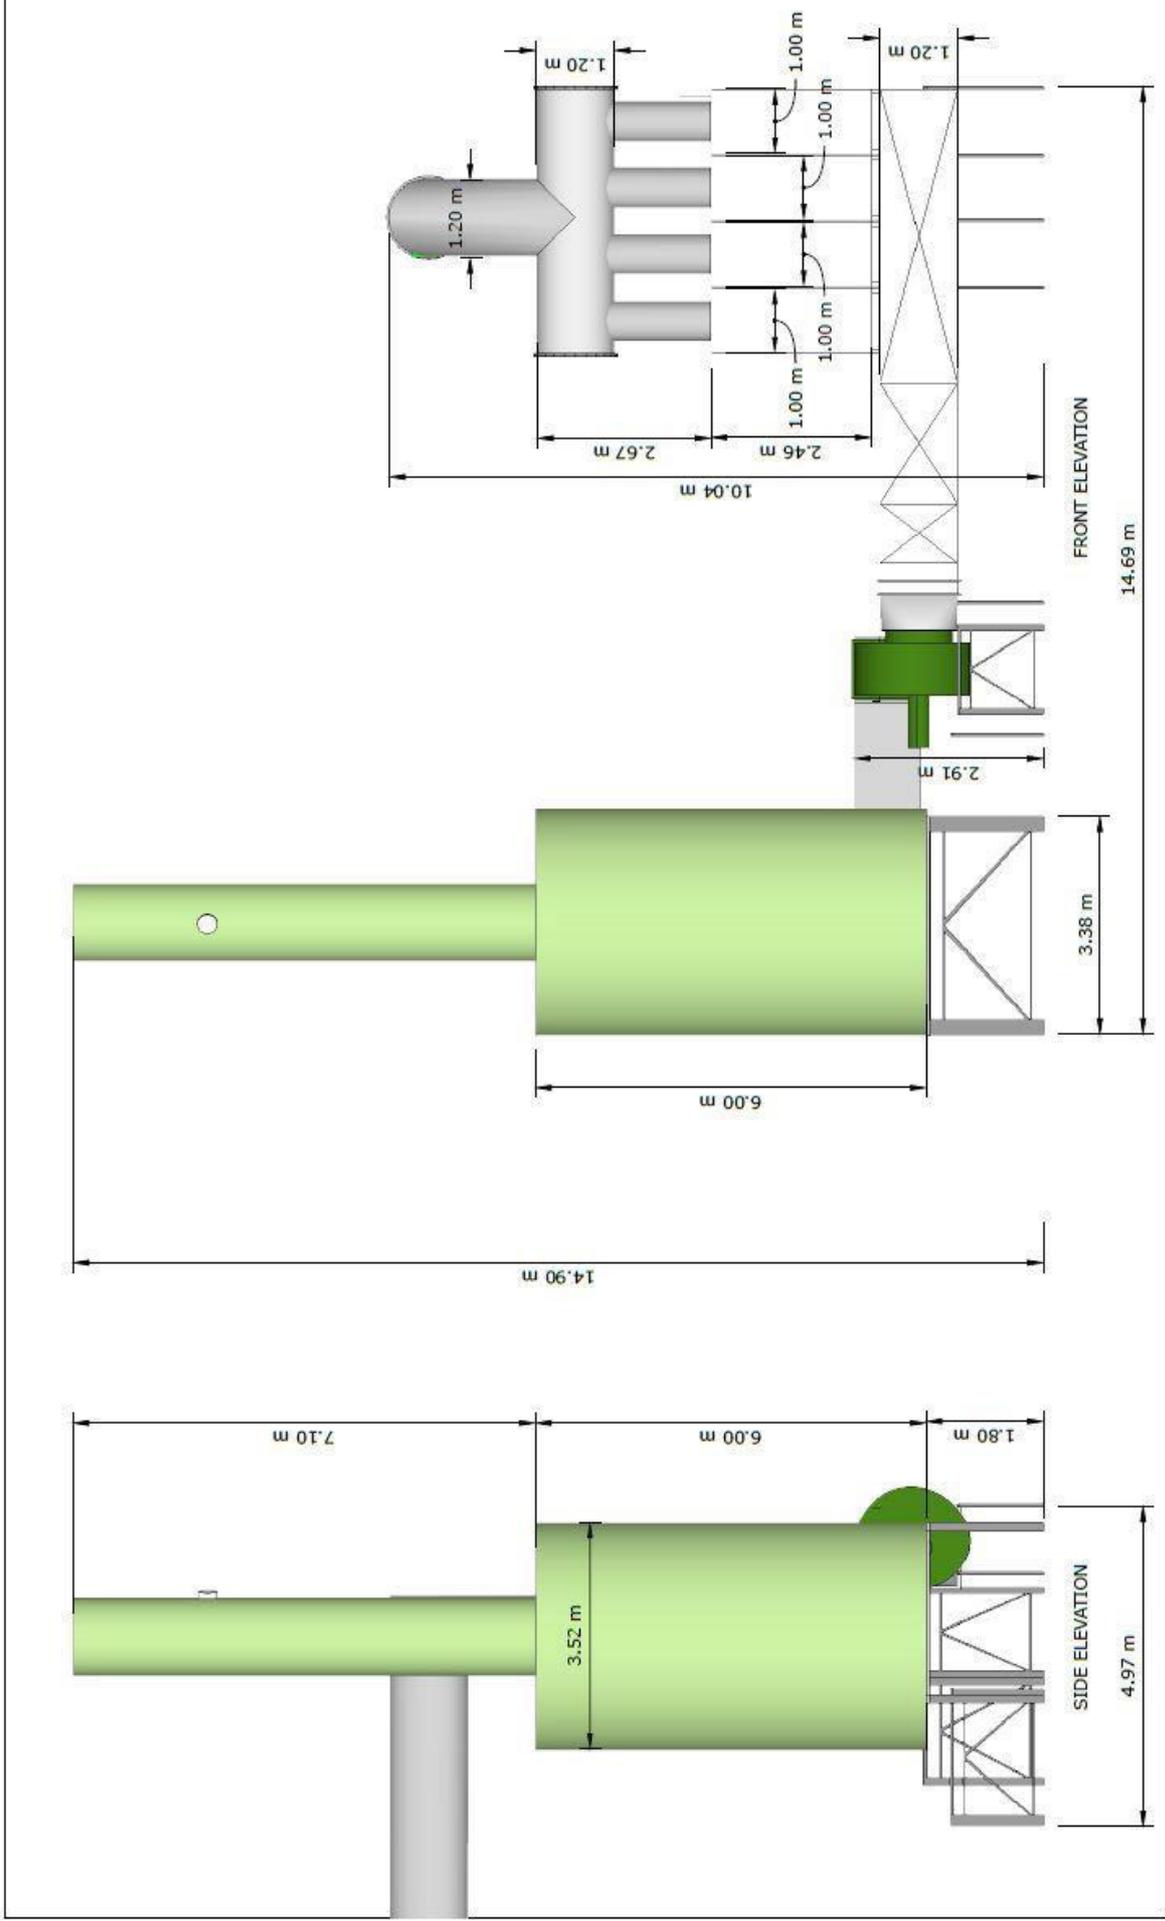

## Elevations

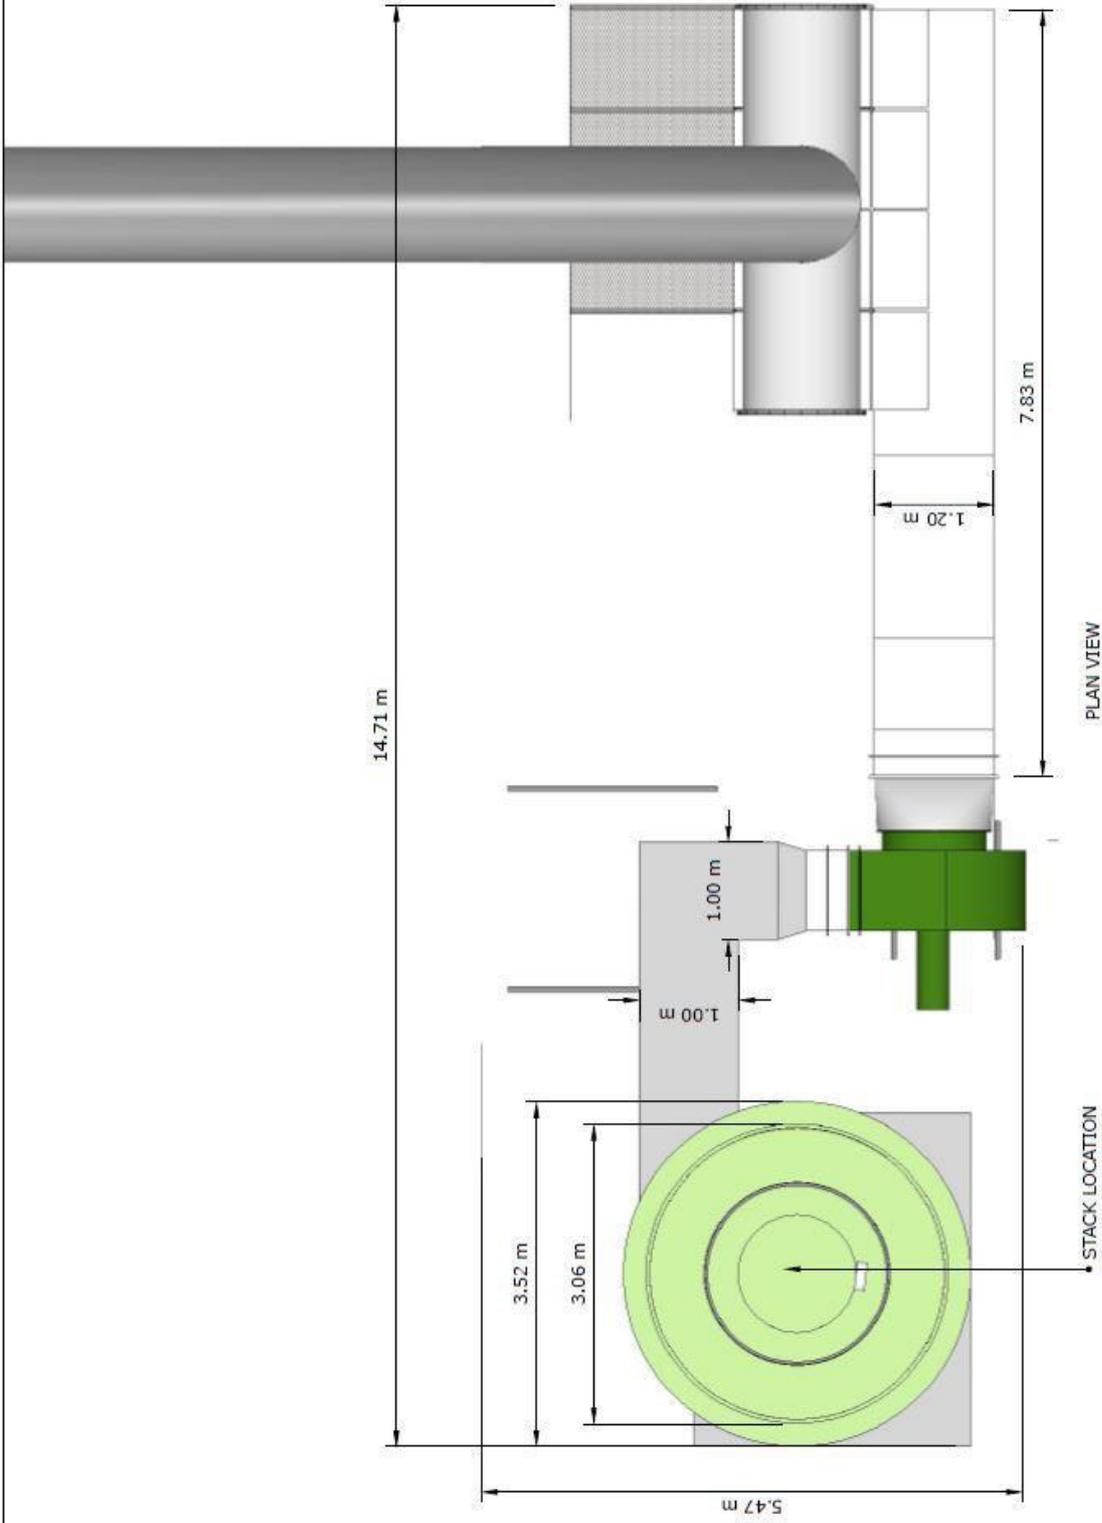

**Plan**

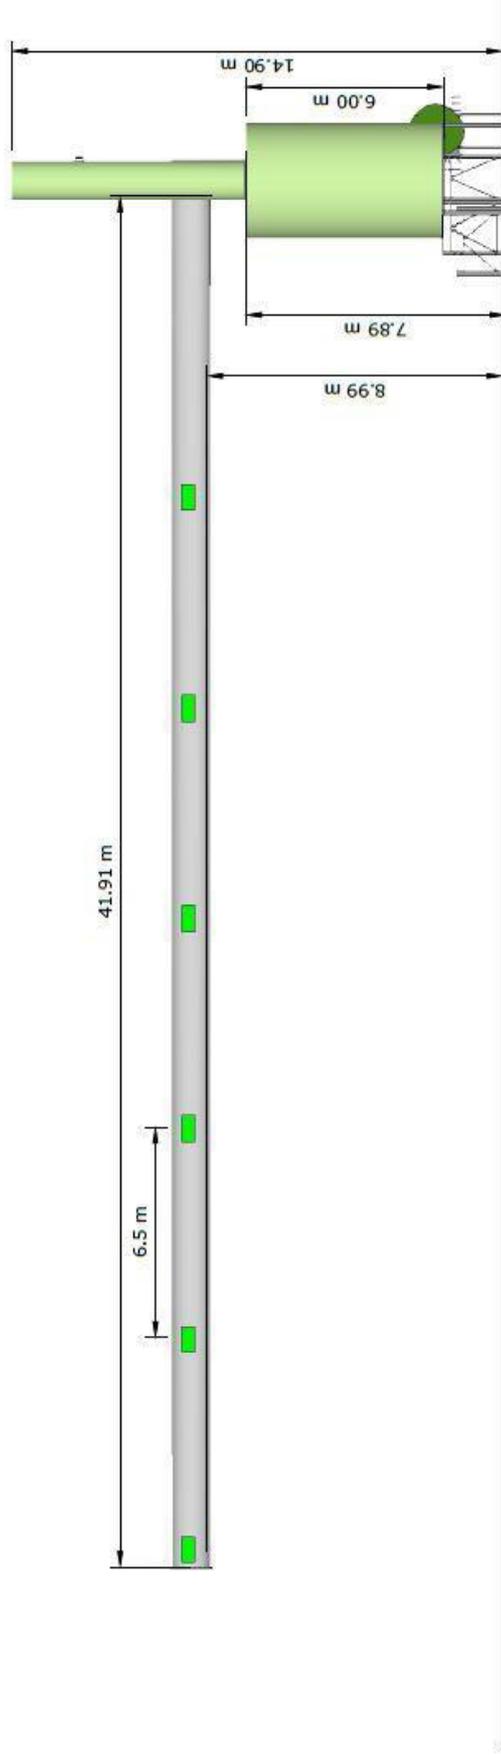

A FRONT ELEVATION  
002 scale: 1:150

# Front Elevation