


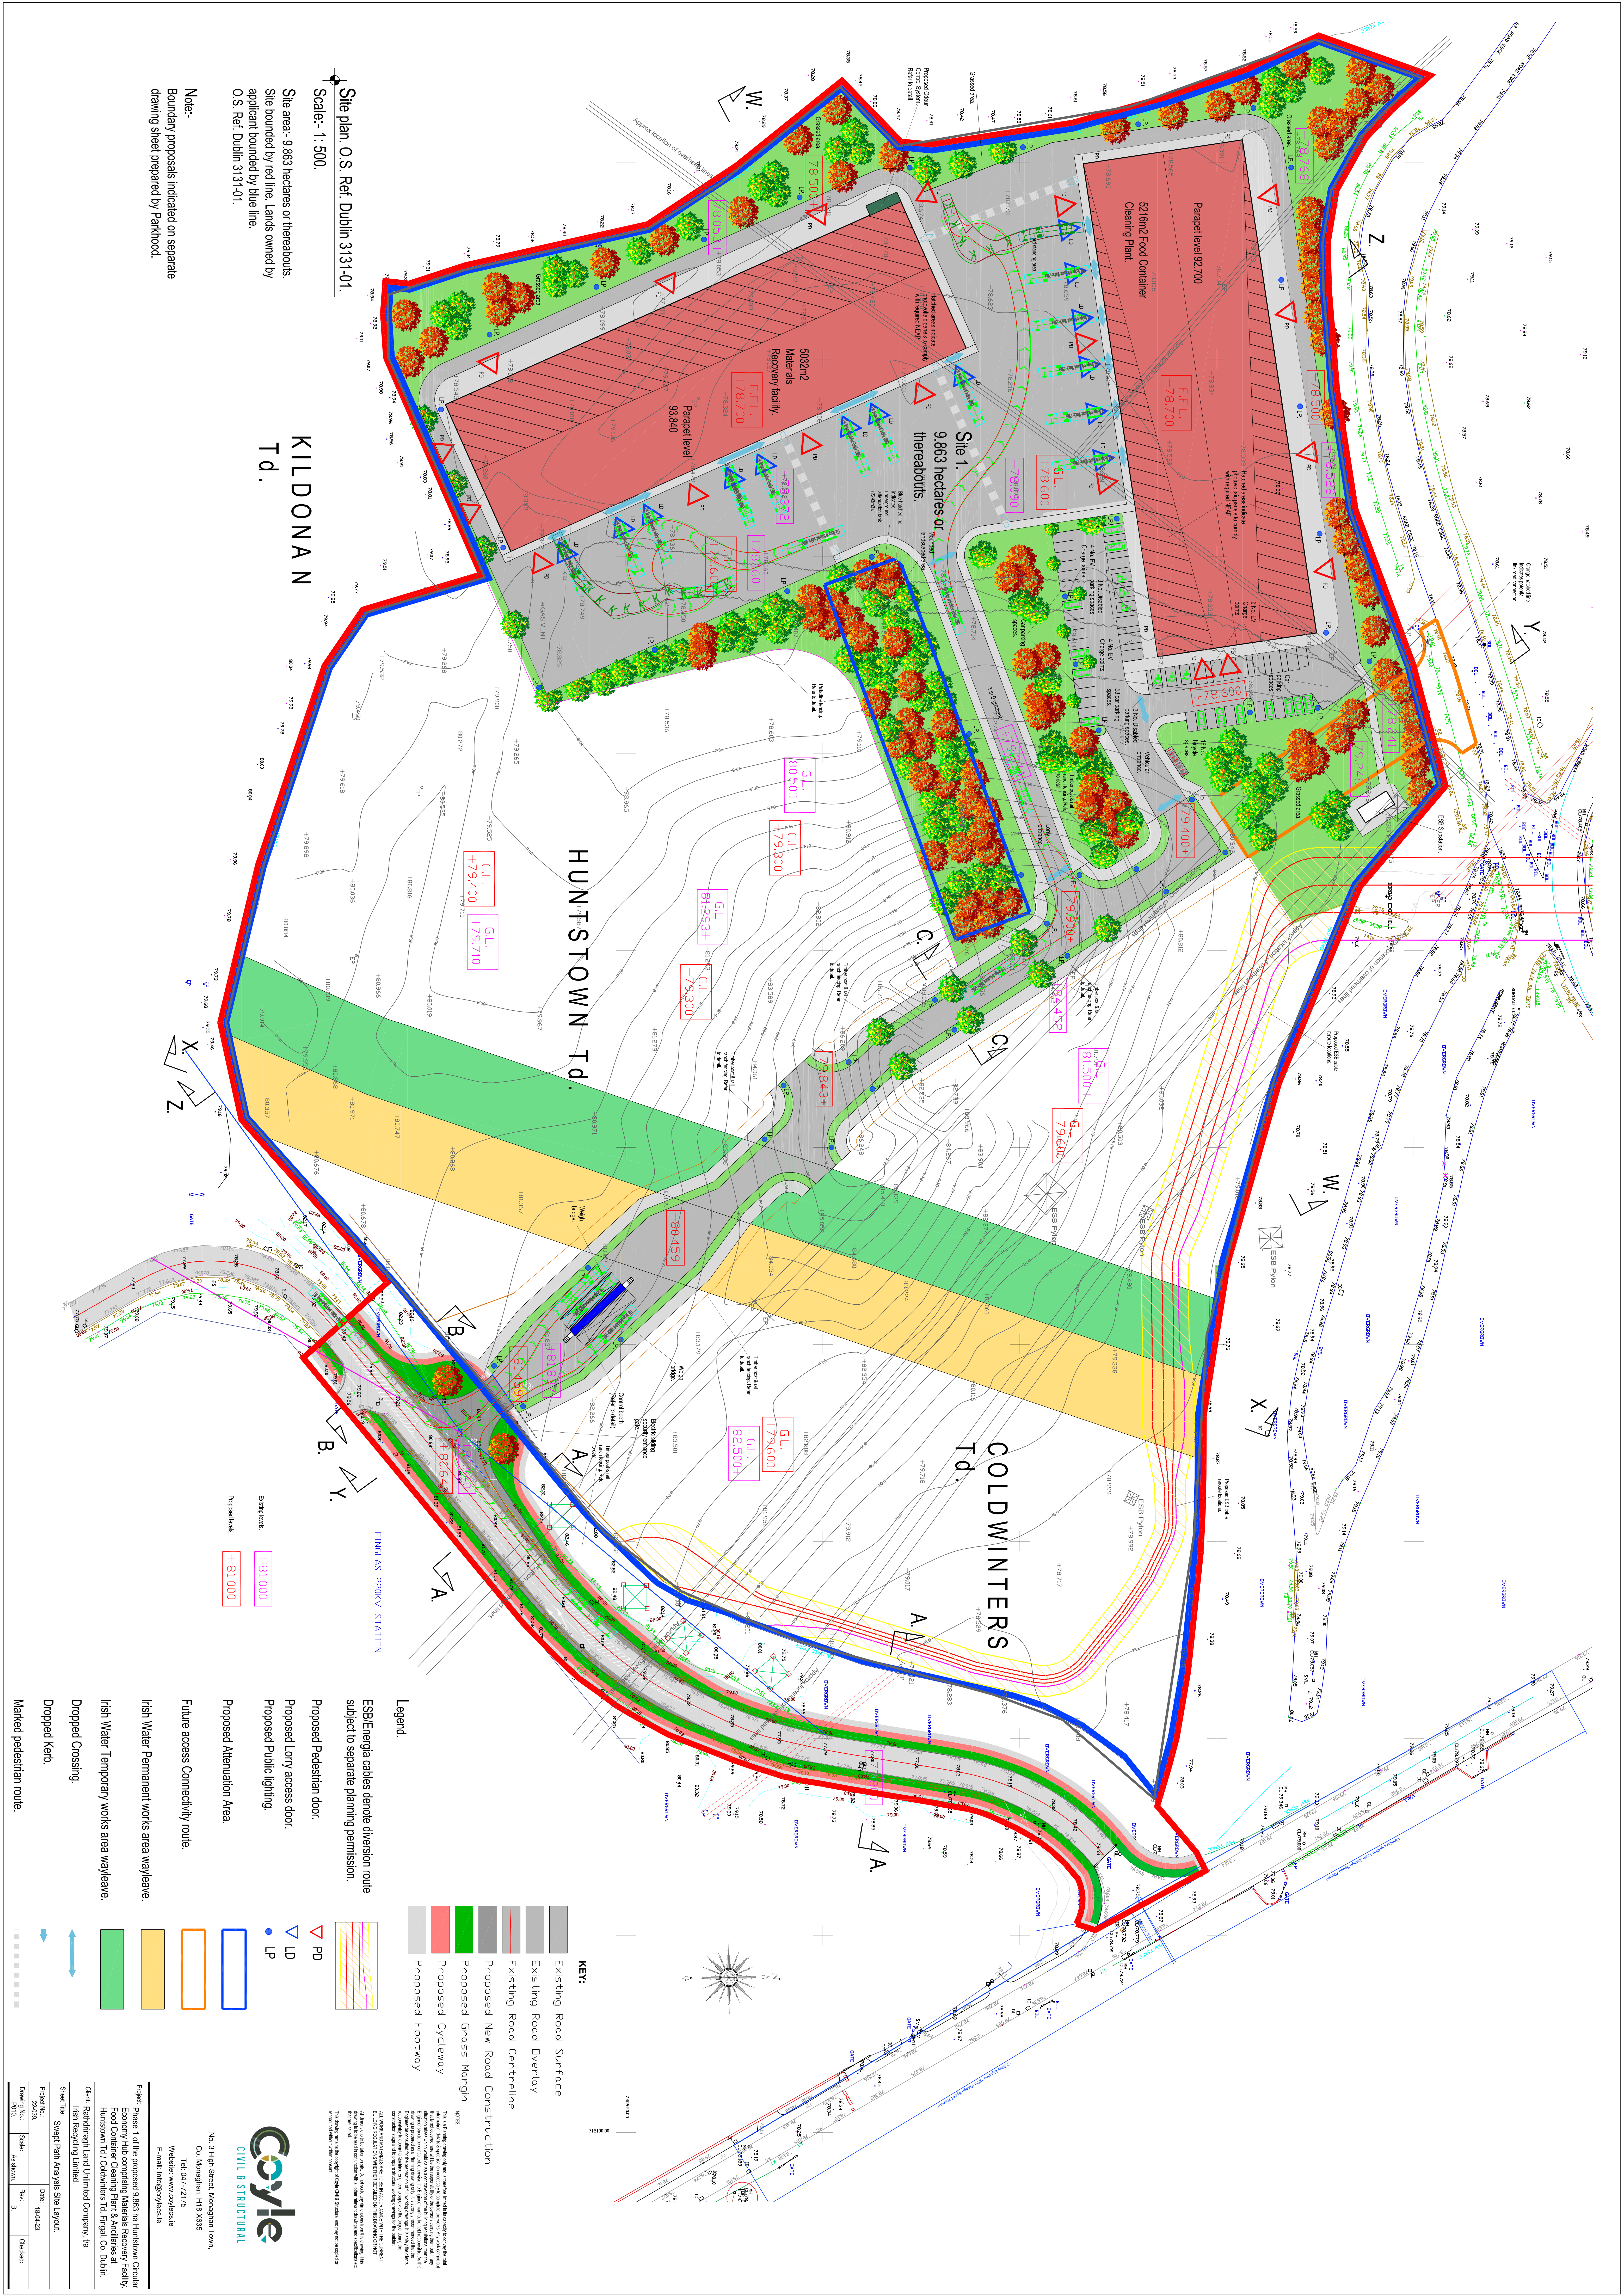

Site plan, O.S. Ref. Dublin 3131-01.
Scale: 1: 500.

Site area- 9.863 hectares or thereabouts.
Site bounded by red line. Lands owned by
applicant bounded by blue line.
O.S. Ref. Dublin 3131-01.

Note:-
Boundary proposals indicated on separate
drawing sheet prepared by Parkfoot.

KILDONAN
Td.

HUNTSTOWN Td.

COLDWINTERS
Td.

KEY:

Existing Road Surface

Existing Road Overlay

Existing Road Centreline

Proposed New Road Construction

Proposed Gross Margin

Proposed Footway

ESB/Energia cables denote diversion route
subject to separate planning permission.

PD

LD

LP

Proposed Pedestrian door.

Proposed Lorry access door.

Proposed Public lighting.

Proposed Attenuation Area.

Future access Connectivity route.

Irish Water Permanent works area wayleave.

Irish Water Temporary works area wayleave.

Dropped Crossing.

Dropped Kerb.

Marked pedestrian route.

Legend.

ESB/Energia cables denote diversion route
subject to separate planning permission.

Proposed Pedestrian door.

Proposed Lorry access door.

Proposed Public lighting.

Proposed Attenuation Area.

Future access Connectivity route.

Irish Water Permanent works area wayleave.

Irish Water Temporary works area wayleave.

Dropped Crossing.

Dropped Kerb.

Marked pedestrian route.

Coyle

CIVIL & STRUCTURAL

No. 3 High Street, Knocknagran Town,
Co. Monaghan, HT8 X655
Tel: 047 727175
Website: www.coyle.ie
Email: info@coyle.ie

Project Name: Sweep Plan Analysis Site Layout

Project No.: 160423

Drawn No.: 160423

Scale: AS SHOWN

Date: 16/04/23

Checked:

Project: Phase 1 of the proposed 9.863 ha Huntstown Circular Economy Hub comprising Materials Recovery Facility, Food Container Cleaning Plant & Ancillaries at Huntstown Td Coldwinters Td, Finlas, Co. Dublin.

Client: Rathfriland Land Unlimited Company, t/a Irish Recycling Limited

Sheet Title: Sweep Plan Analysis Site Layout