



Ground Floor Plan. Floor Area:- 5086m²
 Scale 1: 200.

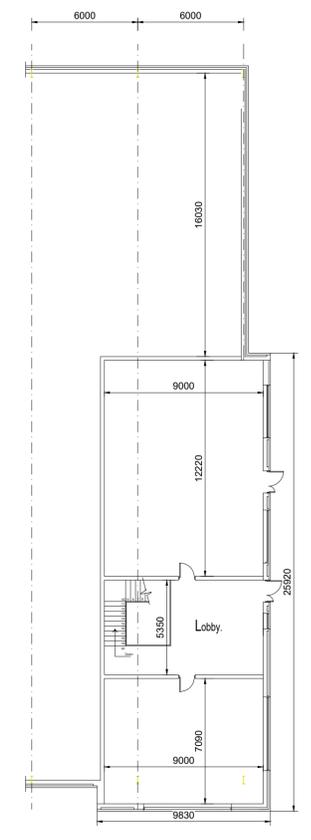

First Floor Plan. Floor Area:- 248m²
 Scale 1: 200.

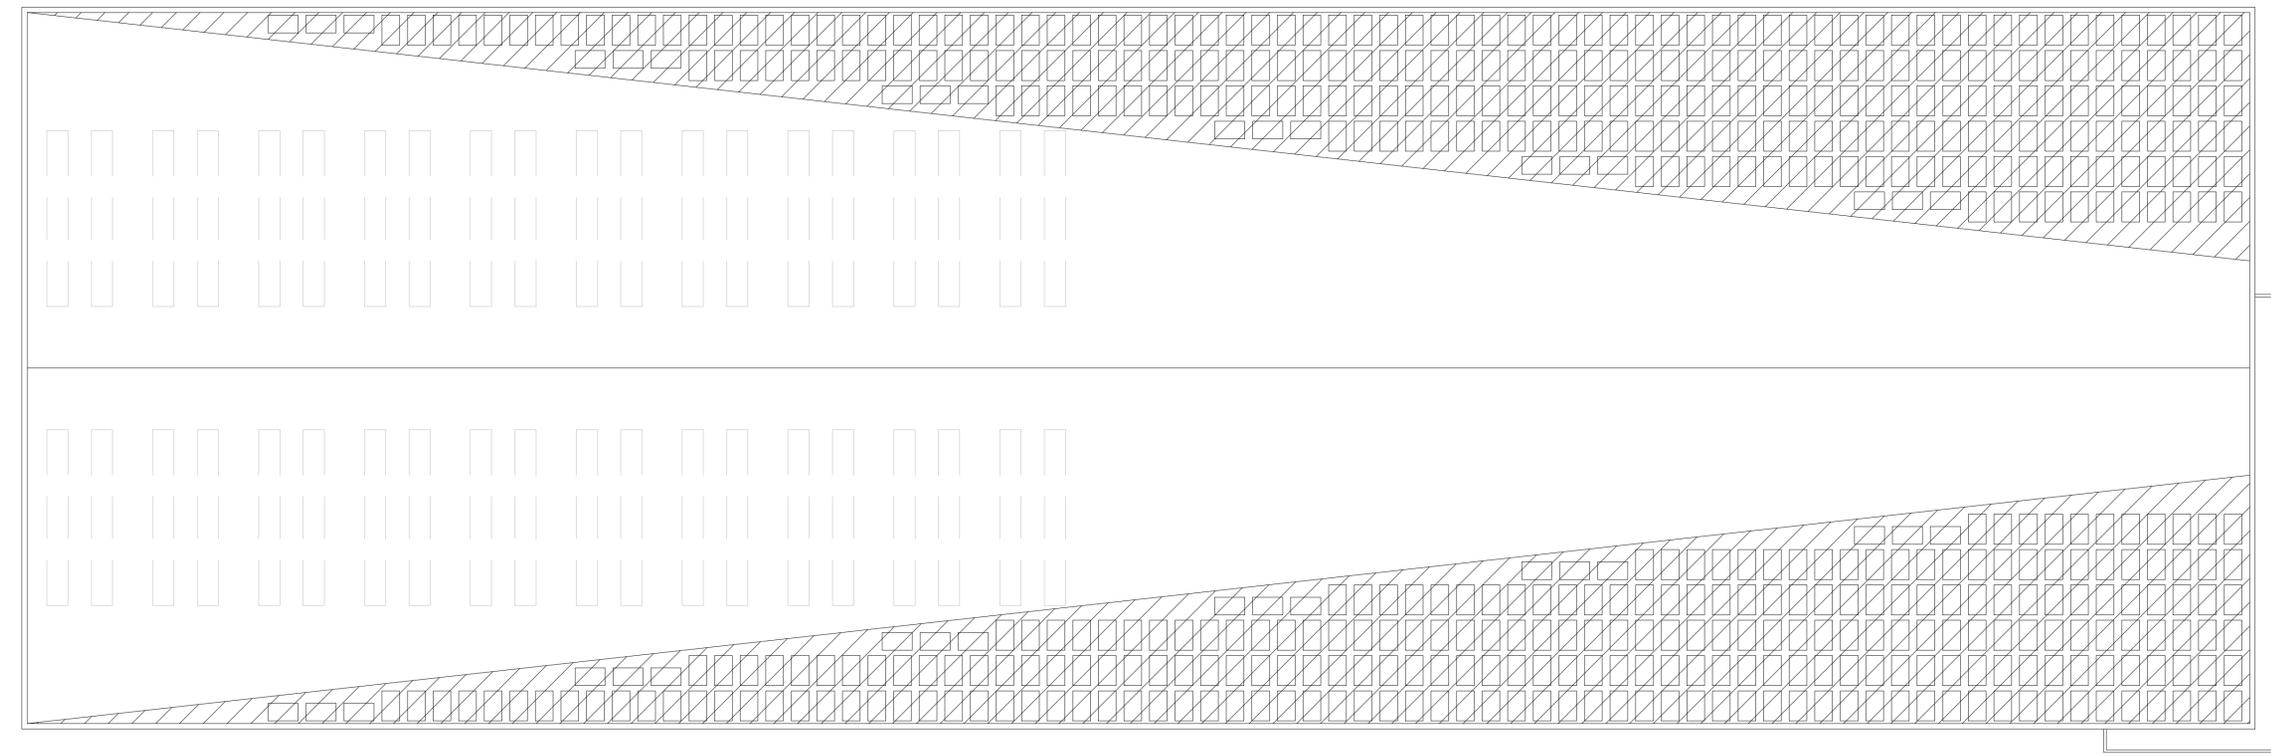

Roof Plan.
 Scale 1: 200.

4	Issued for Planning-north point added	SL	MM	13.12.2023
3	Issued for Planning	SL	MM	05.12.2023
2	Updated titleblock	SL	MM	24.11.2023
1	Issued for Information	SL	MM	27.09.2023
Rev	Description	By	Check	Date

Hyphen
 North Road
 Monaghan, H18AW26
 +353 87 090 3264
 dublin@hyphen.archi

Client
 Rathdrinagh Land Limited Company, t/a Irish Recycling Limited

Project
 Rathdrinagh - Recycling Plant

Drawing
**Food Container Plant
 -Floor Plan and Roof Plan**

Scale	Date	Author	Checked
1:200 @ A1	27.09.2023	SL	MM
Workstage	Status		
3	PLANNING		

Hyphen Project No.	Drawing No.	Revision
P8908	HYP-A-002	04