




KEY	
	RAL 7035
	RAL 7004


Notes

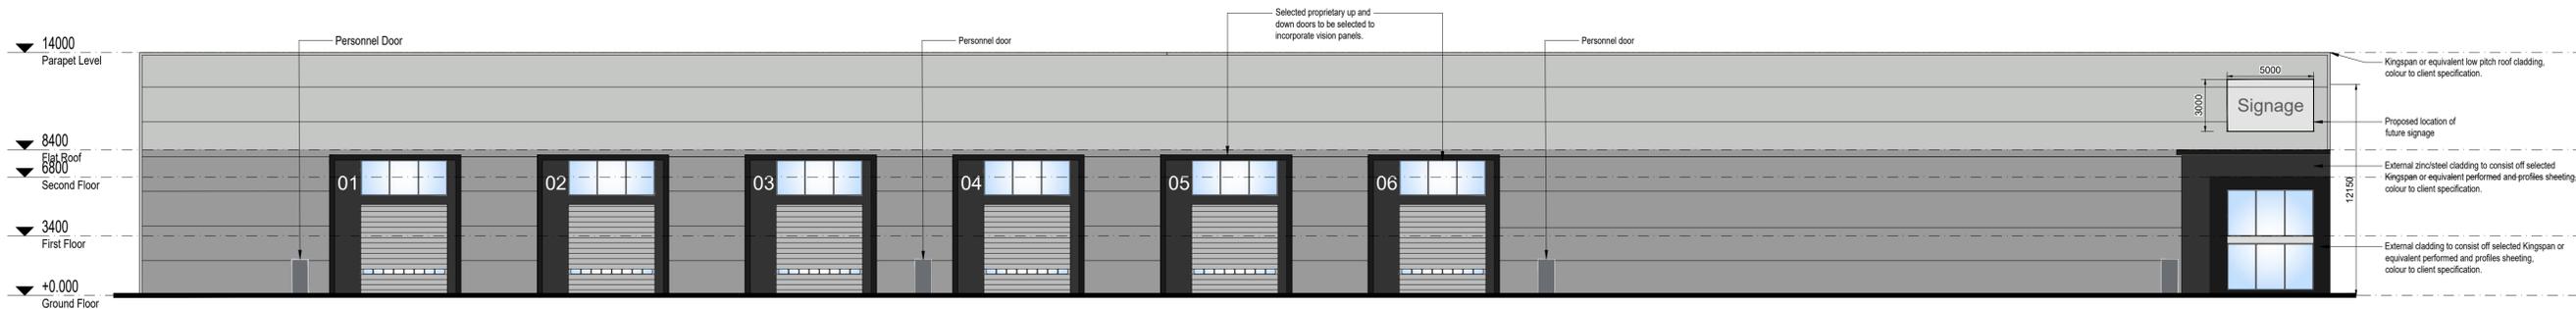


Side Elevation.
Scale 1: 200.




Front Elevation.
Scale 1: 200.

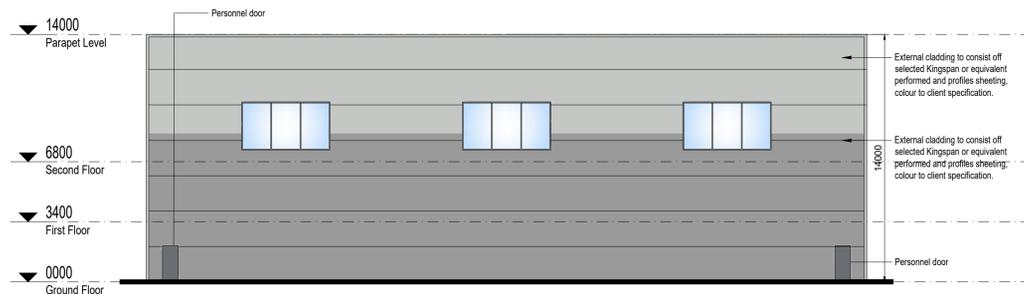

Rear Elevation.
Scale 1: 200.

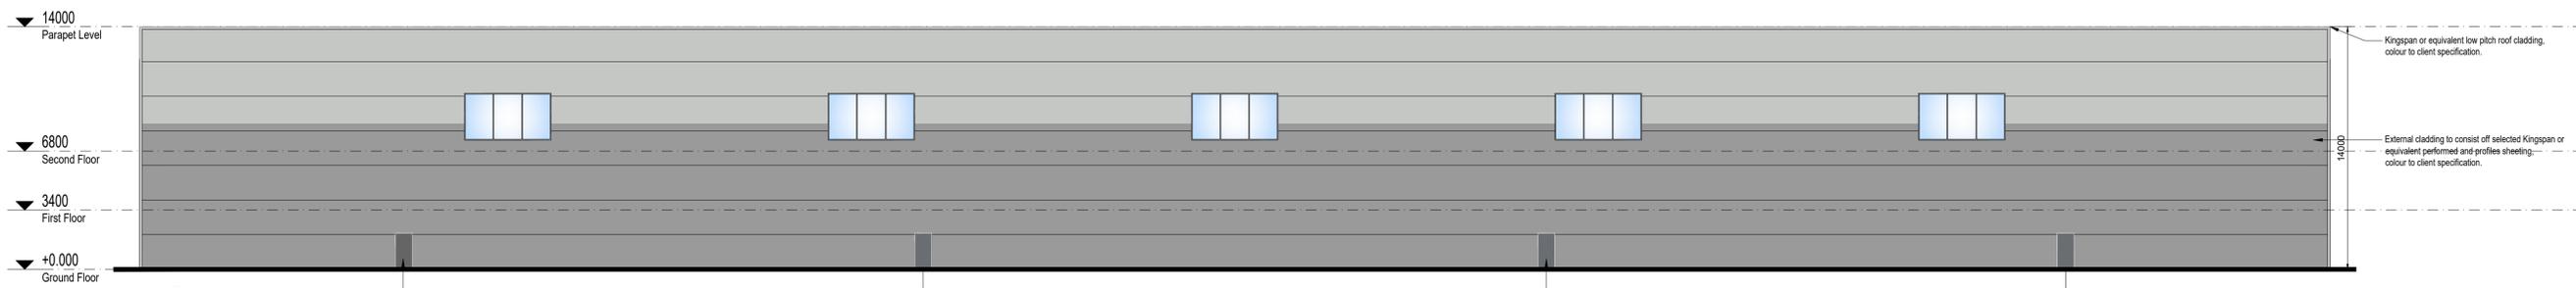

Side Elevation.
Scale 1: 200.

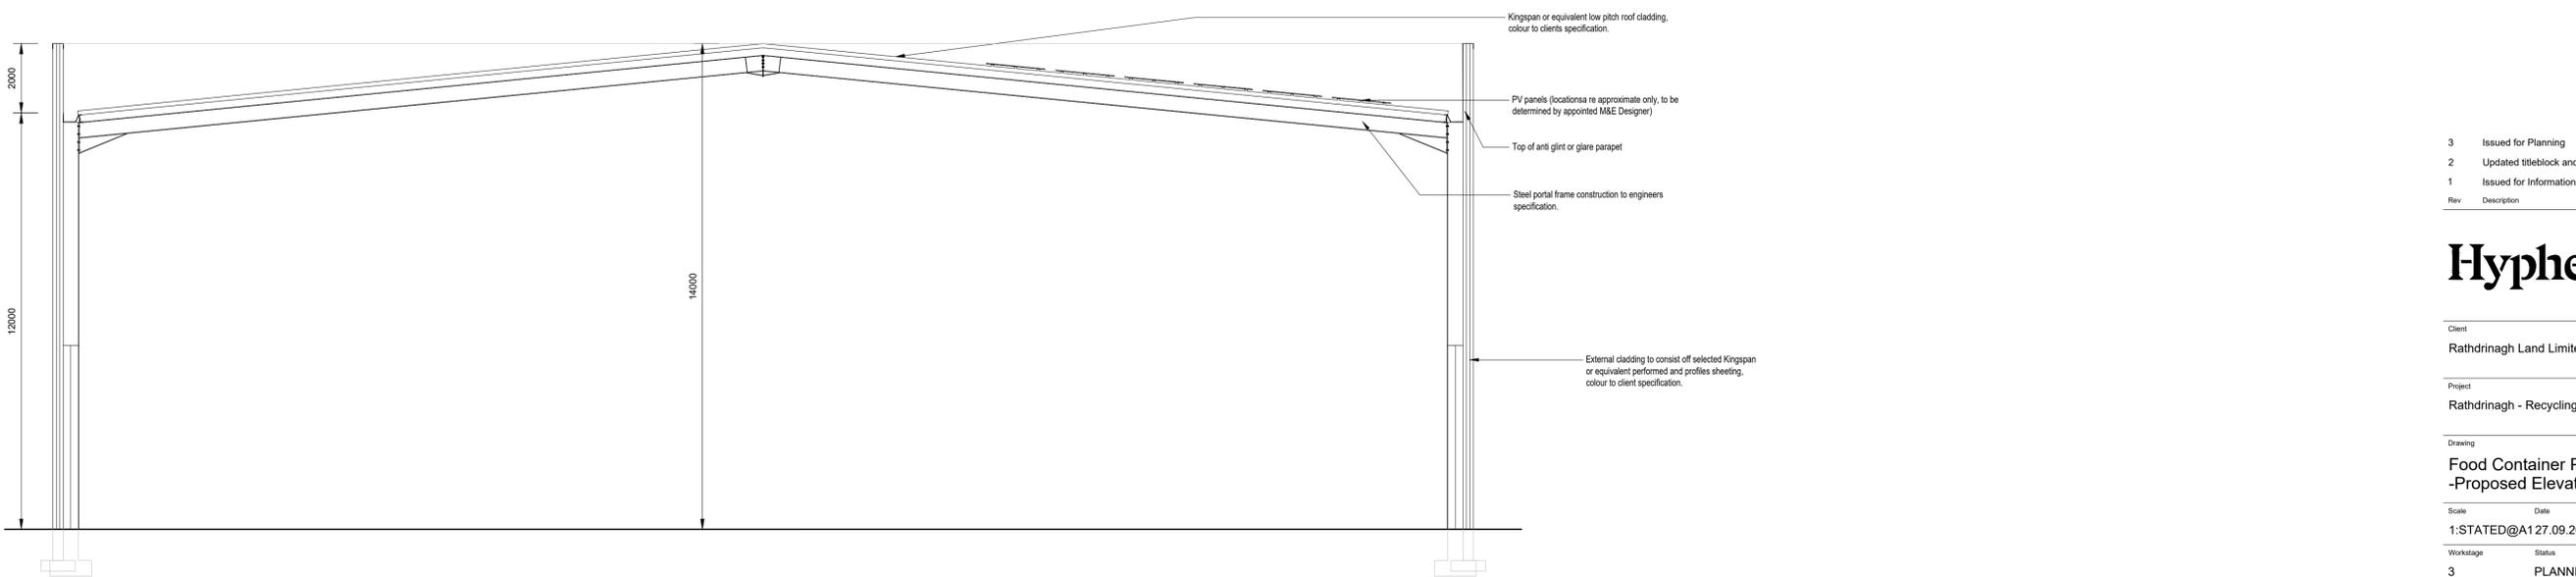

Typical Section.
Scale 1: 100.

Rev	Description	By	Check	Date
3	Issued for Planning	SL	MM	05.12.2023
2	Updated titleblock and elevations	SL	MM	24.11.2023
1	Issued for Information	SL	MM	27.09.2023

Hyphen
North Road
Monaghan, H18AW26
+353 87 090 3264
dublin@hyphen.archi

Client
Rathdrinagh Land Limited Company, t/a Irish Recycling Limited

Project
Rathdrinagh - Recycling Plant

Drawing
**Food Container Plant
-Proposed Elevations and Section**

Scale Date Author Checked
1:STATED@A1 27.09.2023

Workstage	Status
3	PLANNING

Hyphen Project No. Drawing No. Revision
P8908 HYP-A-003 03

Scale only for planning purposes
Report any discrepancies to the author
© The Hyphen Group Ltd