


Floor Plan. Floor Area:- 5032m<sup>2</sup>.  
 Scale 1: 200.

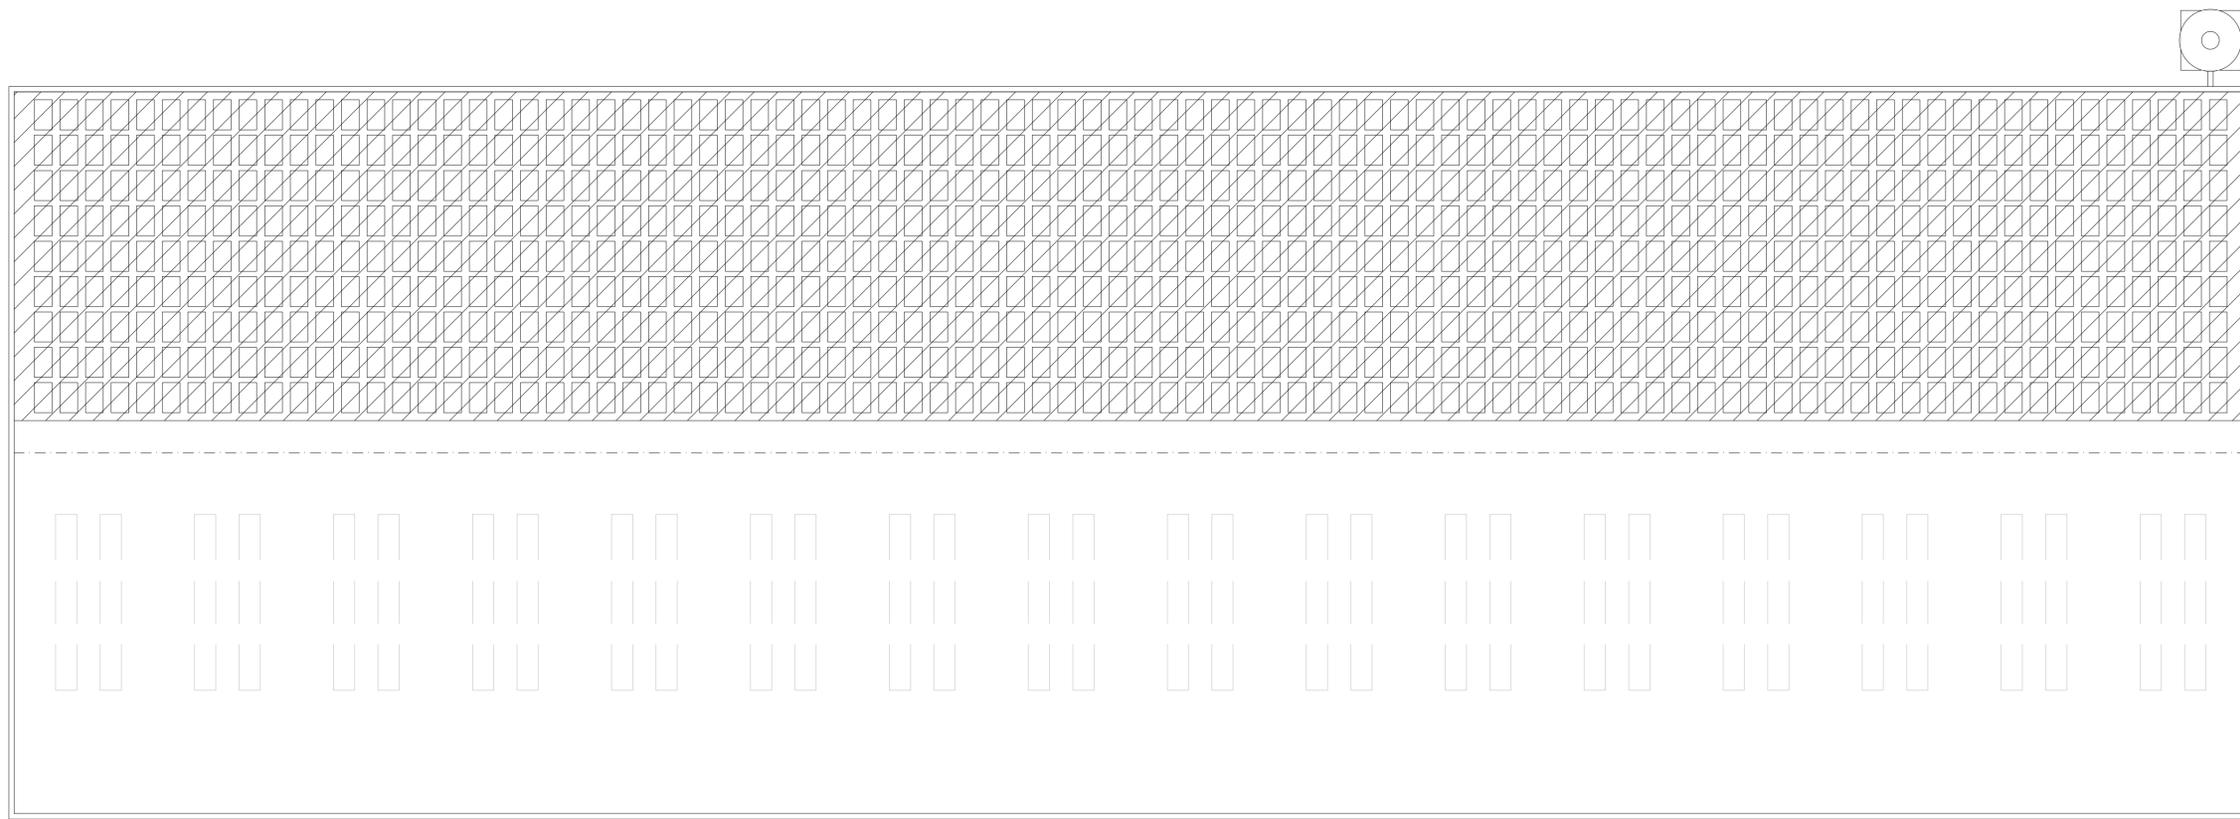

Roof Plan.  
 Scale 1: 200.

4	Issued for Planning-north point added	SL	MM	13.12.2023
3	Lockers added to the staff changing room	SL	MM	11.12.2023
2	Updated titleblock	SL	MM	24.11.2023
1	Issued for Information	SL	MM	27.09.2023
Rev	Description	By	Check	Date

**Hyphen**  
 North Road  
 Monaghan, H18AW26  
 +353 87 090 3264  
 dublin@hyphen.archi

Client  
 Rathdrinagh Land Limited Company, t/a Irish Recycling Limited

Project  
 Rathdrinagh - Recycling Plant

Drawing  
**Materials Recovery Facility  
 -Proposed Floor Plan and Roof Plan**

Scale	Date	Author	Checked
1:200 @A1	27.09.2023	SL	MM
Workstage	Status		
3	PLANNING		

Hyphen Project No.	Drawing No.	Revision
P8908	HYP-A-004	04