





Notes

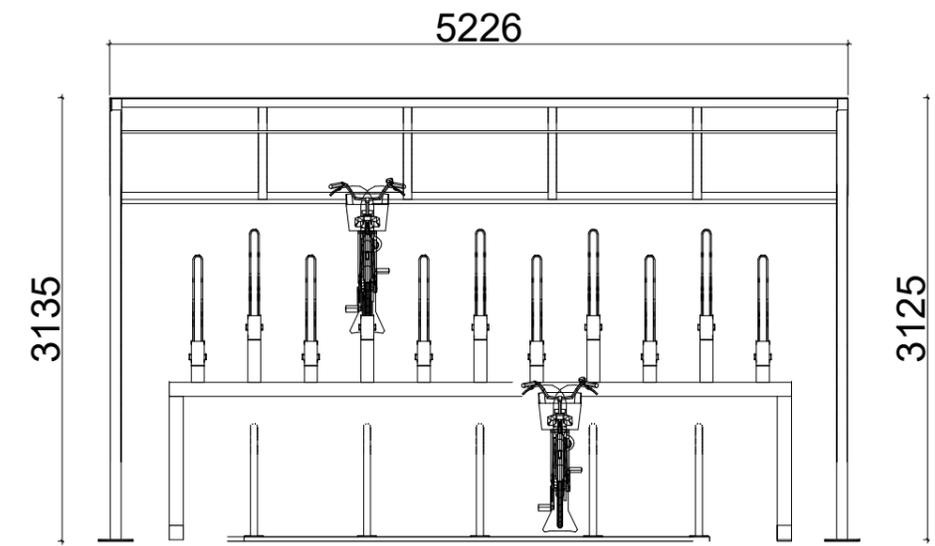


Bicycle Rack Front Elevation

SCALE: 1:50 @ A3

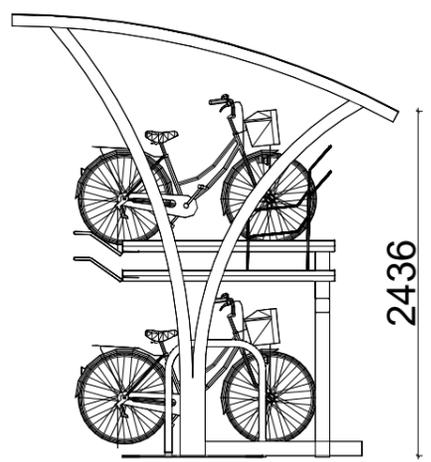

Bicycle Rack Side Elevation

SCALE: 1:50 @ A3

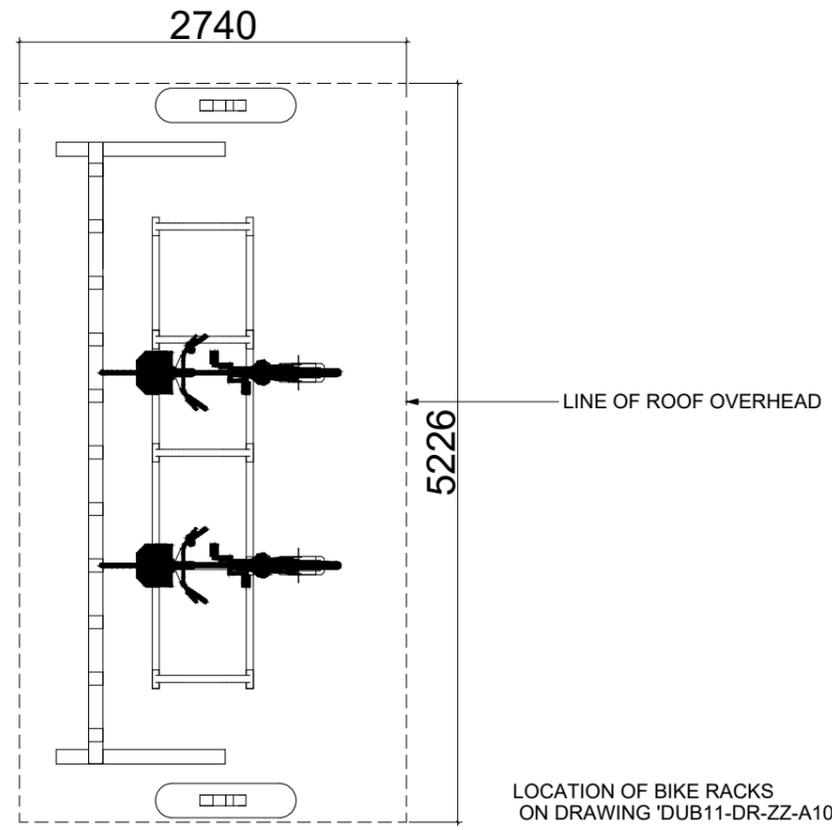

Bicycle Rack Plan

SCALE: 1:50 @ A3

Rev	Description	By	Check	Date
4	Issued for Planning-North point added	SL	MM	13.12.2023
3	Issued for Planning	SL	MM	05.12.2023
2	Issued for Information	SL	MM	05.10.2023
1	Issued for Information	SL	MM	27.09.2023

Hyphen

North Road
Monaghan, H18AW26
+353 87 090 3264
dublin@hyphen.archi

Client
Rathdrinagh Land Limited Company, t/a Irish Recycling Limited

Project
Rathdrinagh - Recycling Plant

Drawing
Bike Rack Details

Scale	Date	Author	Checked
1:50 @ A3	27.09.2023	SL	MM

Workstage	Status
3	PLANNING

Hyphen Project No.	Drawing No.	Revision
P8908	HYP-A-00-006	04

Scale only for planning purposes
Report any discrepancies to the author
© The Hyphen Group Ltd