



NOTES

GENERAL NOTES

1. ALL DRAWINGS ARE TO BE READ IN CONJUNCTION WITH ALL RELEVANT SPECIFICATIONS, BILLS OF QUANTITIES, ARCHITECTURAL, SERVICES AND ENGINEERING DRAWINGS.
2. ANY DISCREPANCIES BETWEEN THESE DOCUMENTS SHALL BE BROUGHT TO THE ATTENTION OF THE ENGINEER
3. ALL DIMENSIONS ARE IN MM UNLESS NOTED OTHERWISE
4. ALL LEVELS ARE IN METRES RELATED TO ORDNANCE DATUM.
5. DRAWINGS ARE NOT TO BE SCALED

LEGEND

	TIMBER FENCE
	PROPOSED DISABLE PARKING SPACES (2.4m X 6m, WITH 1.2m CLEARANCE EITHER SIDE)
	TACTILE PAVING
	PROPOSED FOOTPATH
	GRASS AREA
	PROPOSED FILTER DRAIN
	PROPOSED FOUL DRAIN
	PROPOSED STORM DRAIN
	PROPOSED WATERMAIN DRAIN
	SAC/SPA BOUNDARY LINE
	LIFEGUARD HUT
	ELECTRICAL DUCTING

REV	DATE	DESCRIPTION	BY	APP
P08	23/05/24	ISSUED FOR PART 8 PLANNING	R.H	I.B
P07	17/05/24	ISSUED FOR PART 8 PLANNING	R.H	I.B
P06	27/09/23	ISSUED FOR PART 8 PLANNING	S.S	I.B
P05	29/05/23	ISSUED FOR PART 8 PLANNING	J.F	I.B
P04	15/05/23	ISSUED FOR INFORMATION	J.F	I.B
P03	08/02/23	ISSUED FOR INFORMATION	R.H	I.B
P02	14/12/22	ISSUED FOR INFORMATION	J.F	I.B
P01	12/08/22	ISSUED FOR INFORMATION	R.H	I.B


PROJECT: **MAGHERABEG BEACH FACILITIES**

TITLE: **PROPOSED WATER SERVICES**

CLIENT:

MWP
ENGINEERING AND ENVIRONMENTAL CONSULTANTS
CORK | TRALEE | LONDON | LIMERICK
mwp.ie

DRAWN: R.H	CHECKED: S.H	APPROVED: I.B
PROJECT NUMBER: 23173	DATE: AUGUST '22	SCALE @ A1: 1:200
STATUS DESCRIPTION: FOR INFORMATION		STATUS: S2
DRAWING NUMBER: 23173 - MWP - 00 - 01 - DR - C - 0105	REV: P08	

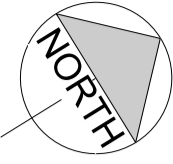

600 x 600 RECESSED MANHOLE COVER LID - GALVANISED WITH CONCRETE/SCREED FINISH TO MATCH SPECIFIED FLOOR FINISH. REFER TO M&E AND CIVILS DRAWINGS FOR FULL DETAILS

STAINLESS STEEL 316 GRADE HANDRAIL

22.584


9

1.525

1.2

13

1800mm turning space

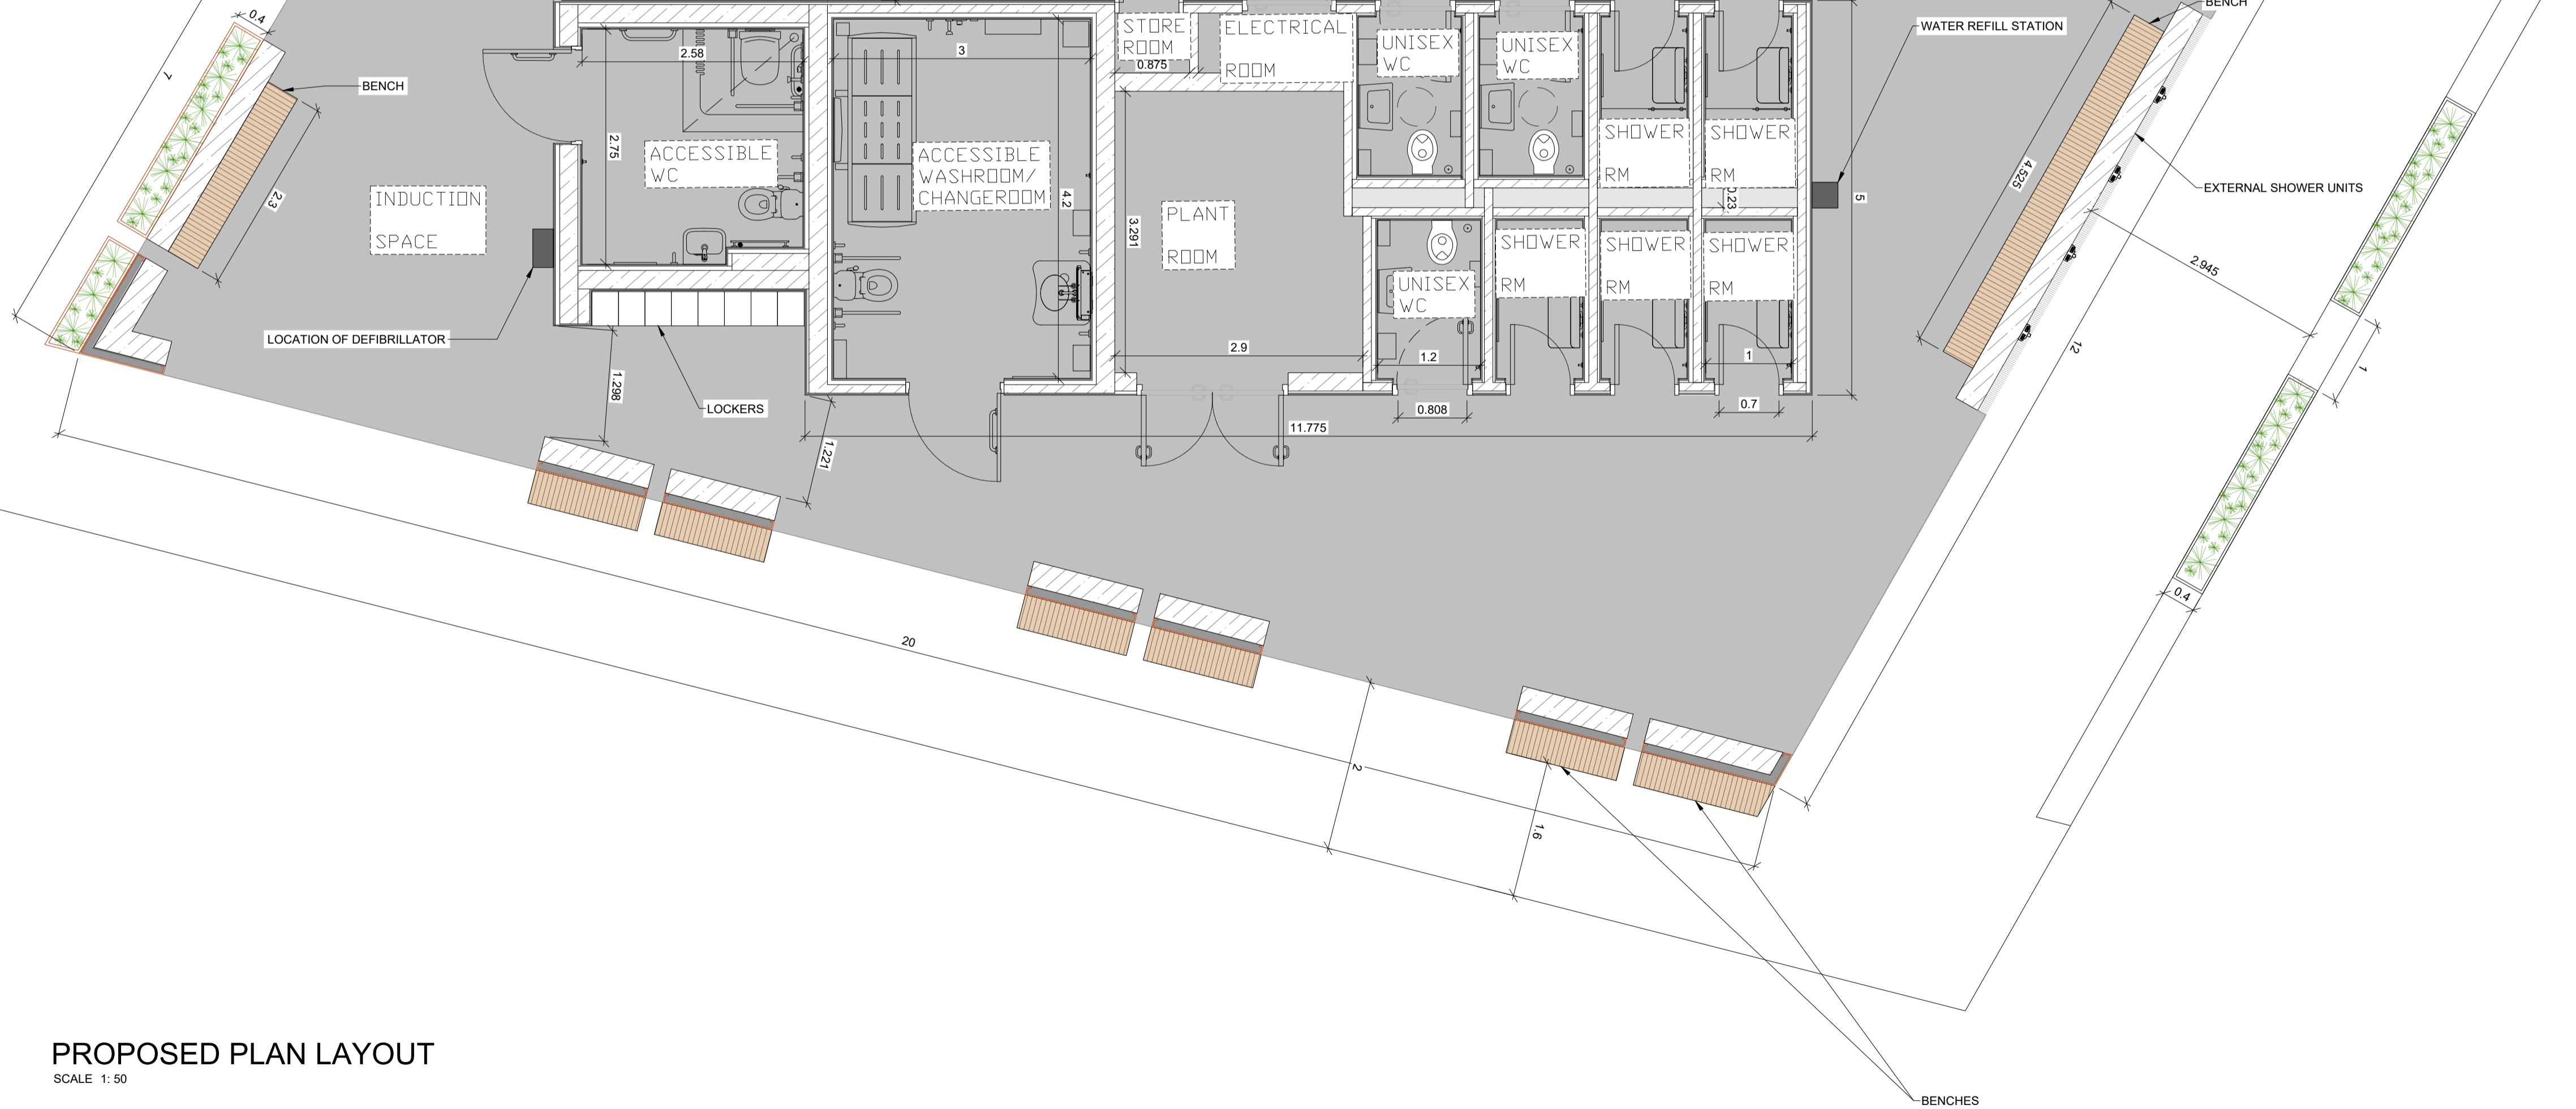

PROPOSED PLAN LAYOUT
SCALE 1:50


- NOTES:
1. ALL DRAWINGS ARE TO BE READ IN CONJUNCTION WITH ALL RELEVANT SPECIFICATIONS, BILLS OF QUANTITIES, ARCHITECTURAL, SERVICES AND ENGINEERING DRAWINGS.
 2. ALL LEVELS ARE IN METRES RELATED TO ORDINANCE DATUM MALIN HEAD.
 3. ANY DISCREPANCIES BETWEEN THESE DOCUMENTS SHALL BE BROUGHT TO THE ATTENTION OF THE ENGINEER.
 4. DRAWINGS ARE NOT TO BE SCALED.
 5. ALL DIMENSIONS ARE IN MILLIMETRES, UNLESS NOTED OTHERWISE.



P01	05/10/23	ISSUED FOR PLANNING	S.S.	I.B.
REV	DATE	DESCRIPTION	BY	APP

PROJECT: MAGHERABEG BEACH FACILITIES

TITLE: PROPOSED FLOOR PLAN LAYOUT

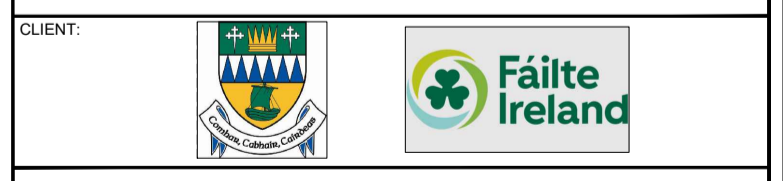


DRAWN:	CHECKED:	APPROVED:
S.S.	A.G.	I.B.

PROJECT NUMBER:	DATE:	SCALE @ A1:
23173	OCT '23	1:75


STATUS DESCRIPTION:	STATUS:
FOR INFORMATION	S2

DRAWING NUMBER:	REV:
23173 - MWP - 00 - 00 - DR - A - 1100	P01

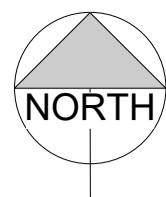

- NOTES:
1. ALL DRAWINGS ARE TO BE READ IN CONJUNCTION WITH ALL RELEVANT SPECIFICATIONS, BILLS OF QUANTITIES, ARCHITECTURAL SERVICES AND ENGINEERING DRAWINGS.
 2. ALL LEVELS ARE IN METRES RELATED TO ORDINANCE DATUM MALIN HEAD.
 3. ANY DISCREPANCIES BETWEEN THESE DOCUMENTS SHALL BE BROUGHT TO THE ATTENTION OF THE ENGINEER.
 4. DRAWINGS ARE NOT TO BE SCALED.
 5. ALL DIMENSIONS ARE IN MILLIMETRES, UNLESS NOTED OTHERWISE.

TRACKED VEHICLE

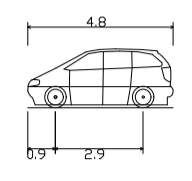

Standard Design Vehicle (SDV)

Overall Length	4.800m
Overall Width	2.900m
Overall Body Height	2.950m
Min Body Ground Clearance	0.100m
Track Width	2.000m
Lock to lock time	4.00s
Wall to wall Turning Radius	6.000m

LEGEND:

	BODY SWEEP PATH
	WHEEL TRACK
	EXISTING ROAD

P01	05/10/23	ISSUED FOR PLANNING	S.S.	I.B.
REV	DATE	DESCRIPTION	BY	APP

PROJECT: **MAGHERABEG BEACH FACILITIES**

TITLE: **PROPOSED SITE LAYOUT
SWEEP PATH ANALYSIS**




DRAWN:	S.S.	CHECKED:	A.G.	APPROVED:	I.B.	
PROJECT NUMBER:	23173	DATE:	OCT '23	SCALE @ A1:	1:75	
STATUS DESCRIPTION:	FOR INFORMATION				STATUS:	S2


DRAWING NUMBER:	23173 - MWP - 00 - 00 - DR - C - 0110	REV:	P01
-----------------	---------------------------------------	------	-----

PROPOSED LAYOUT SITE LINES
1:200

SPA ENTRANCE 1
1:50

SPA ENTRANCE 2
1:50

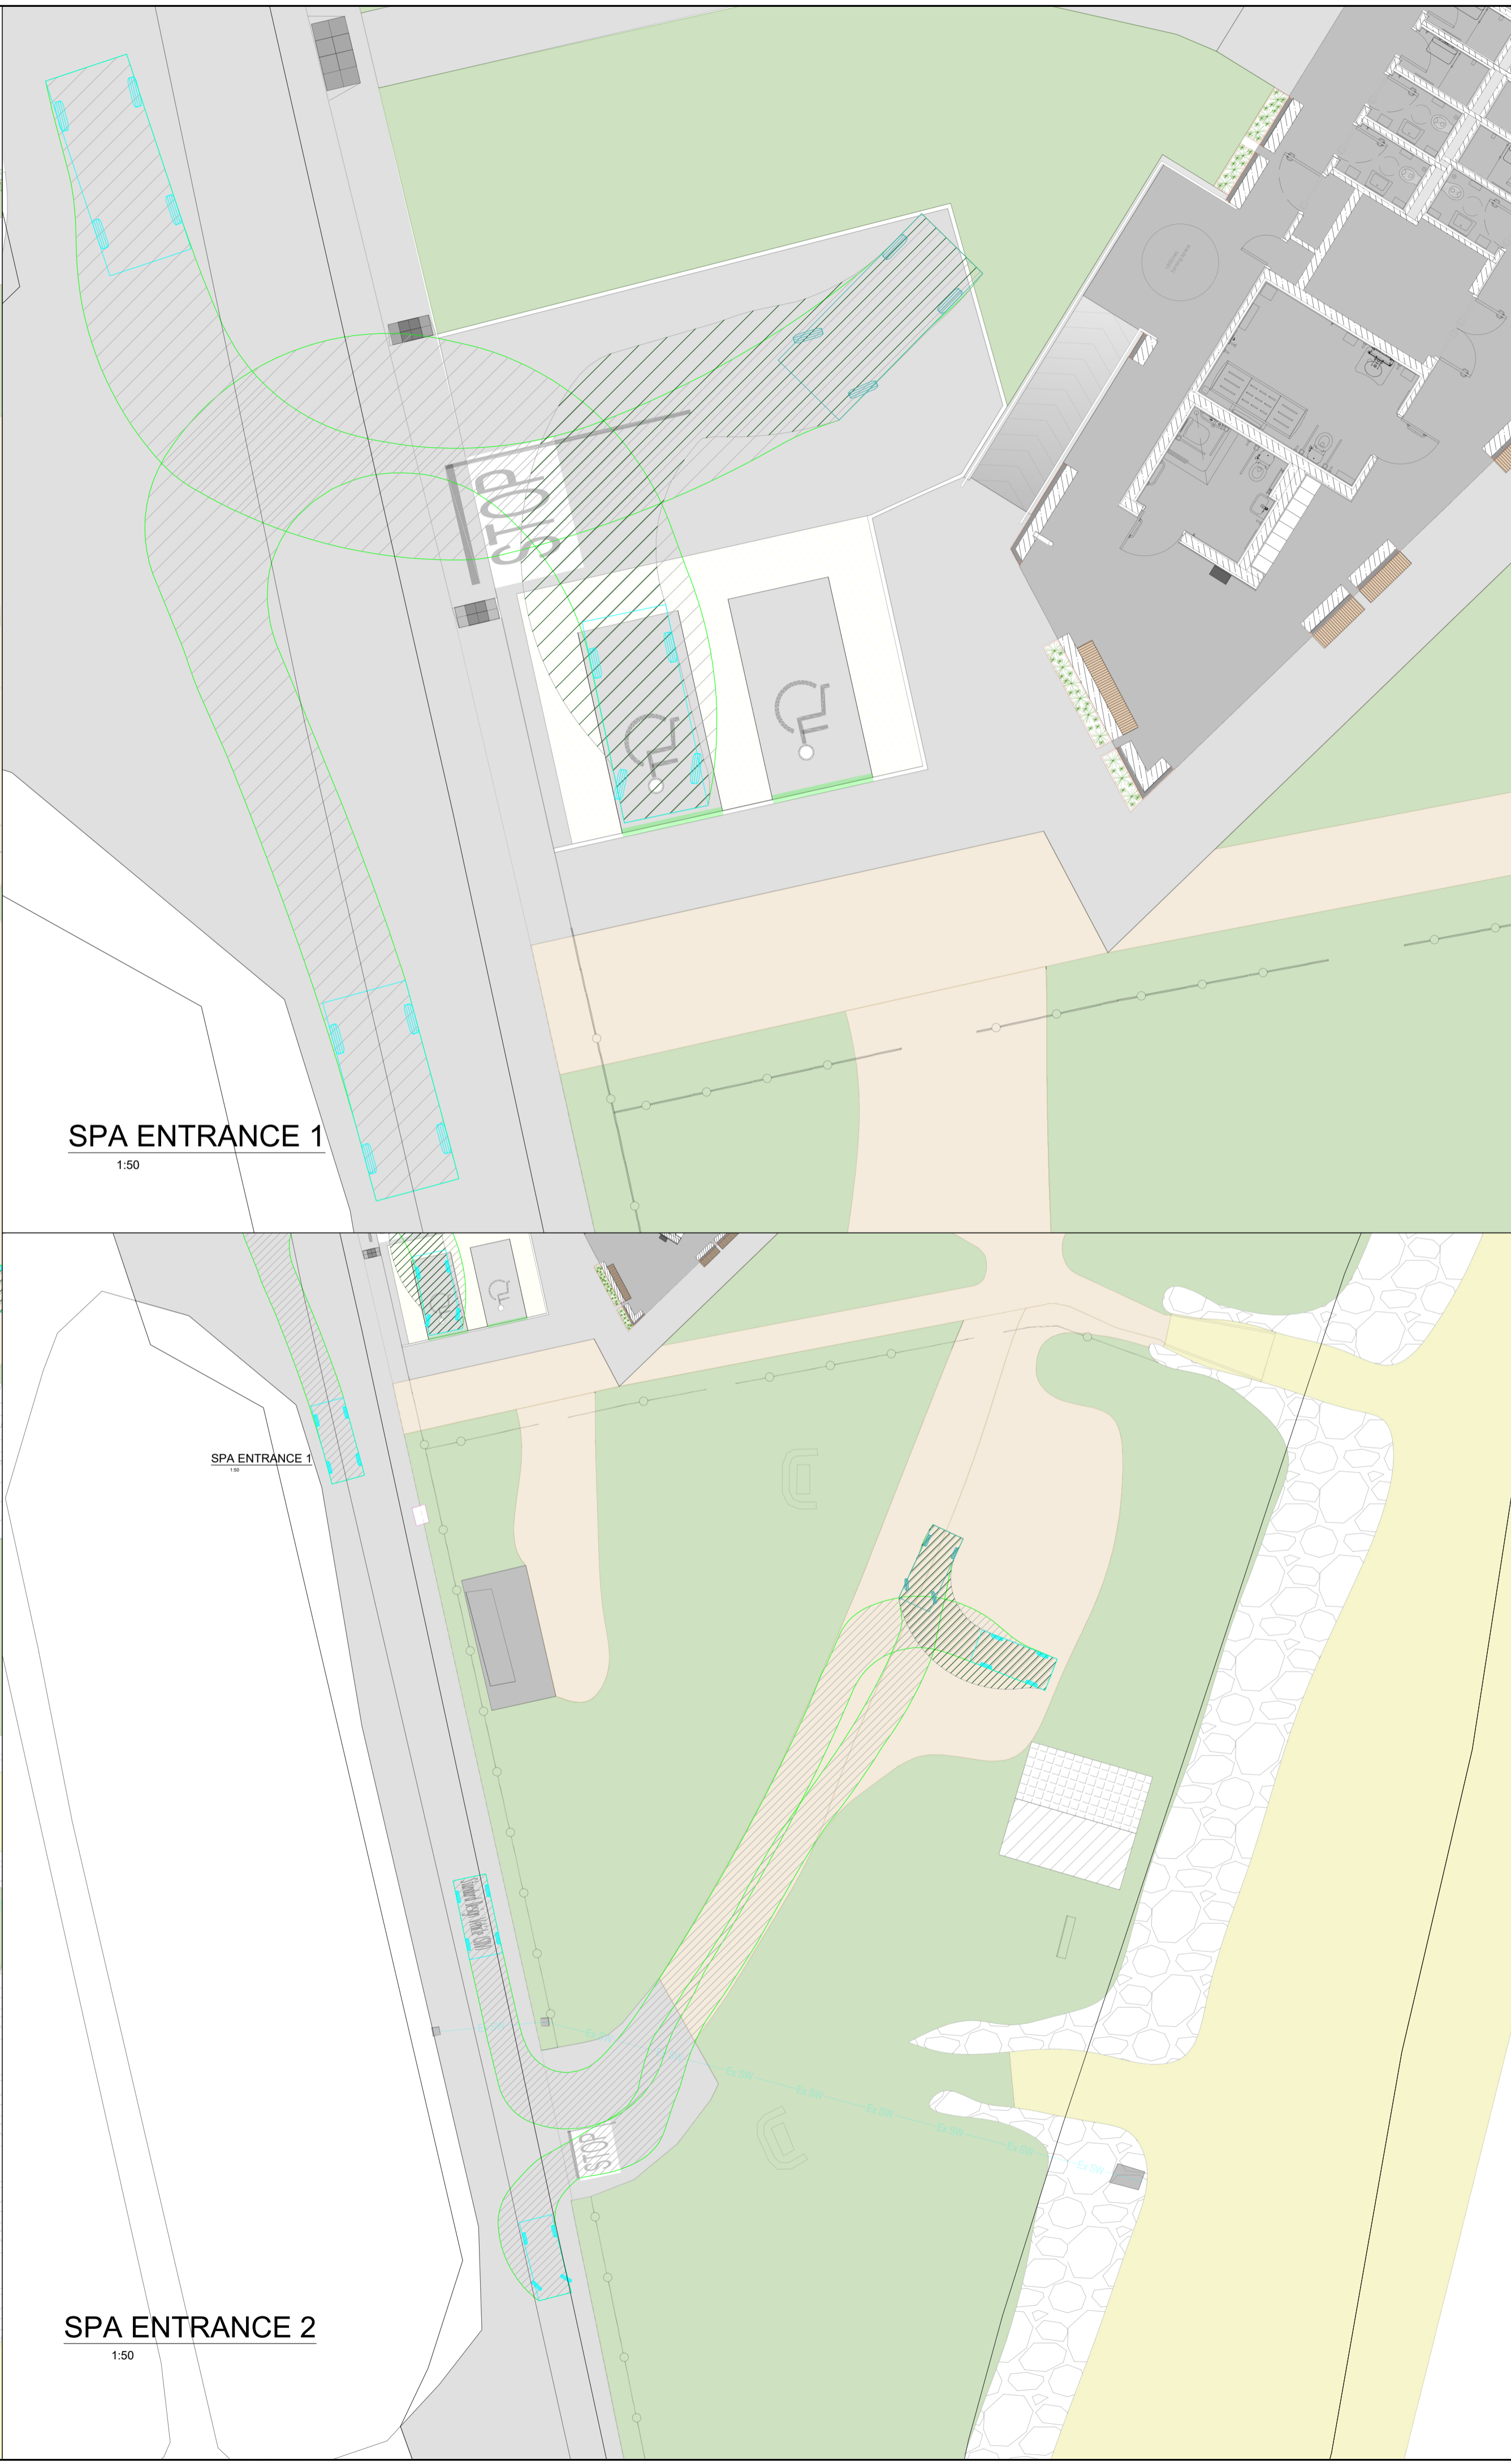


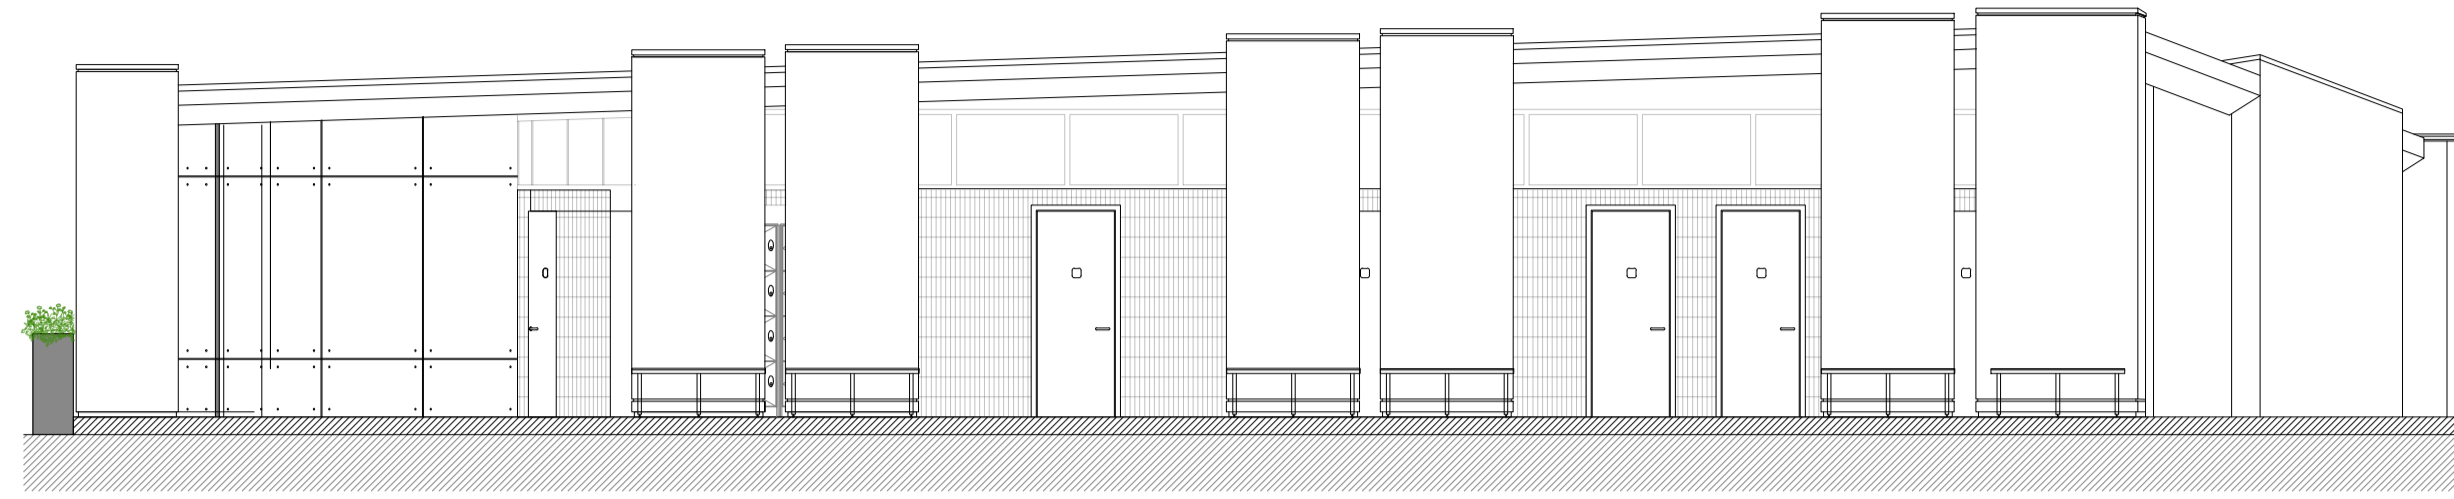

EAST ELEVATION
SCALE 1:75



WEST ELEVATION
SCALE 1:75

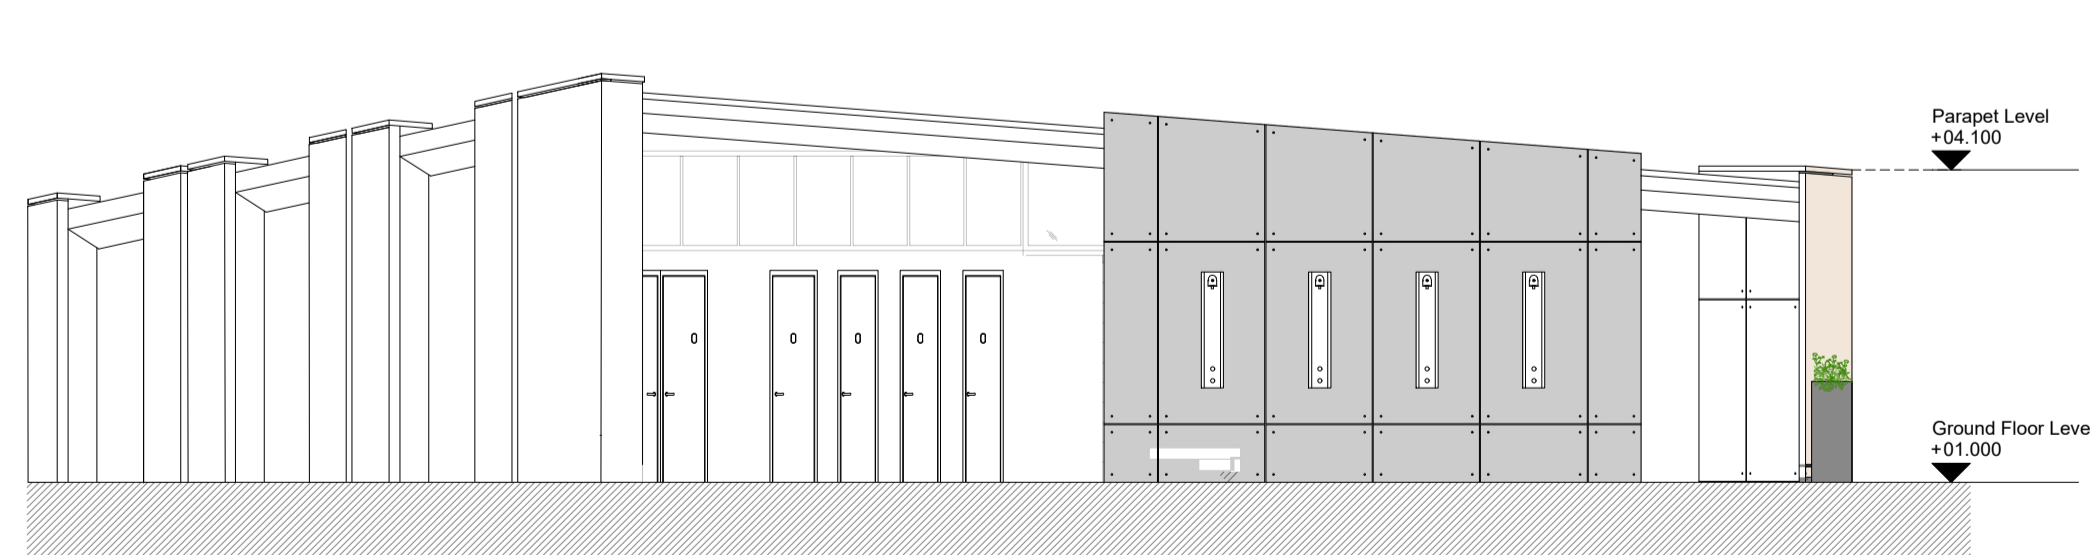


NORTH ELEVATION
SCALE 1:75



SOUTH ELEVATION
SCALE 1:75


- NOTES:
1. ALL DRAWINGS ARE TO BE READ IN CONJUNCTION WITH ALL RELEVANT SPECIFICATIONS, BILLS OF QUANTITIES, ARCHITECTURAL SERVICES AND ENGINEERING DRAWINGS.
 2. ALL LEVELS ARE IN METRES RELATED TO ORDINANCE DATUM MALIN HEAD.
 3. ANY DISCREPANCIES BETWEEN THESE DOCUMENTS SHALL BE BROUGHT TO THE ATTENTION OF THE ENGINEER.
 4. DRAWINGS ARE NOT TO BE SCALED.
 5. ALL DIMENSIONS ARE IN MILLIMETRES, UNLESS NOTED OTHERWISE.

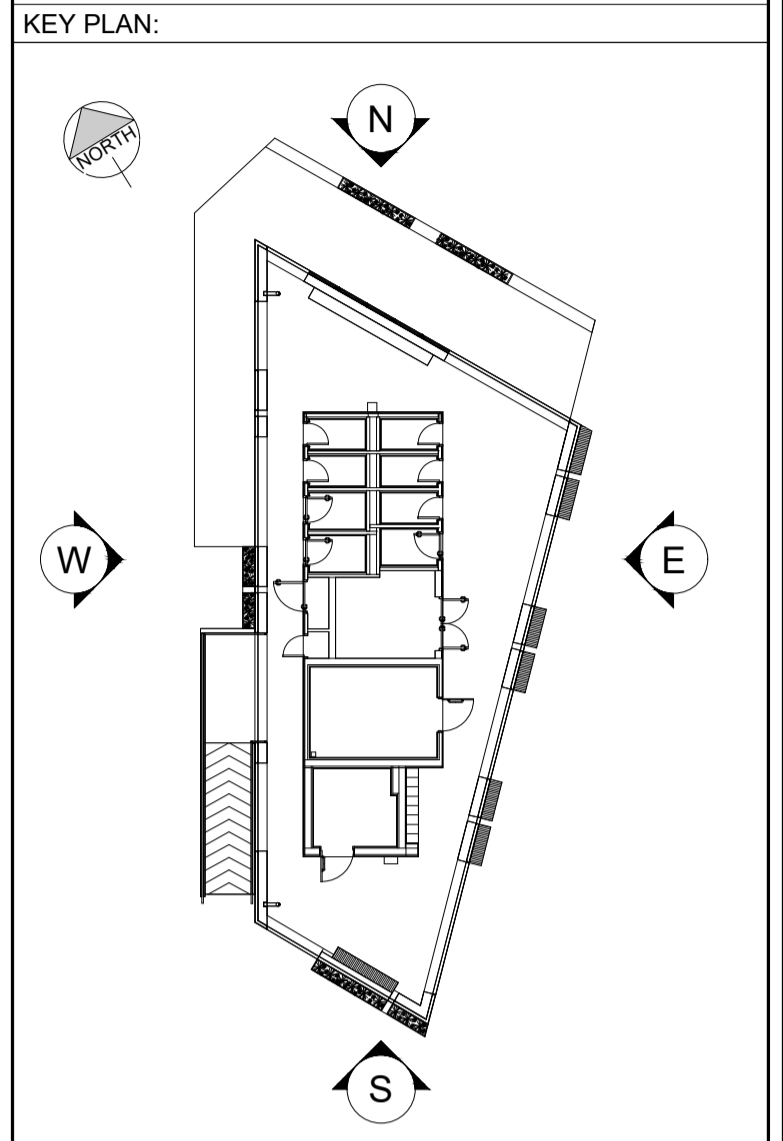

P01	05/10/23	ISSUED FOR PLANNING	S.S.	I.B.
REV	DATE	DESCRIPTION	BY	APP

PROJECT: **MAGHERABEG BEACH FACILITIES**

TITLE: **PROPOSED BUILDING ELEVATIONS**

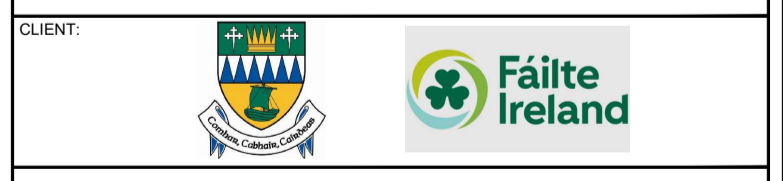


DRAWN:	CHECKED:	APPROVED:
S.S.	A.G.	I.B.
PROJECT NUMBER:	DATE:	SCALE @ A1:
23173	OCT '23	1:75
STATUS DESCRIPTION:	STATUS:	
FOR INFORMATION	S2	


DRAWING NUMBER:	REV:
23173 - MWP - 00 - 00 - DR - A - 0150	P01

- NOTES:
1. ALL DRAWINGS ARE TO BE READ IN CONJUNCTION WITH ALL RELEVANT SPECIFICATIONS, BILLS OF QUANTITIES, ARCHITECTURAL, SERVICES AND ENGINEERING DRAWINGS.
 2. ALL LEVELS ARE IN METRES RELATED TO ORDNANCE DATUM MALIN HEAD.
 3. ANY DISCREPANCIES BETWEEN THESE DOCUMENTS SHALL BE BROUGHT TO THE ATTENTION OF THE ENGINEER.
 4. DRAWINGS ARE NOT TO BE SCALED.
 5. ALL DIMENSIONS ARE IN MILLIMETRES, UNLESS NOTED OTHERWISE.

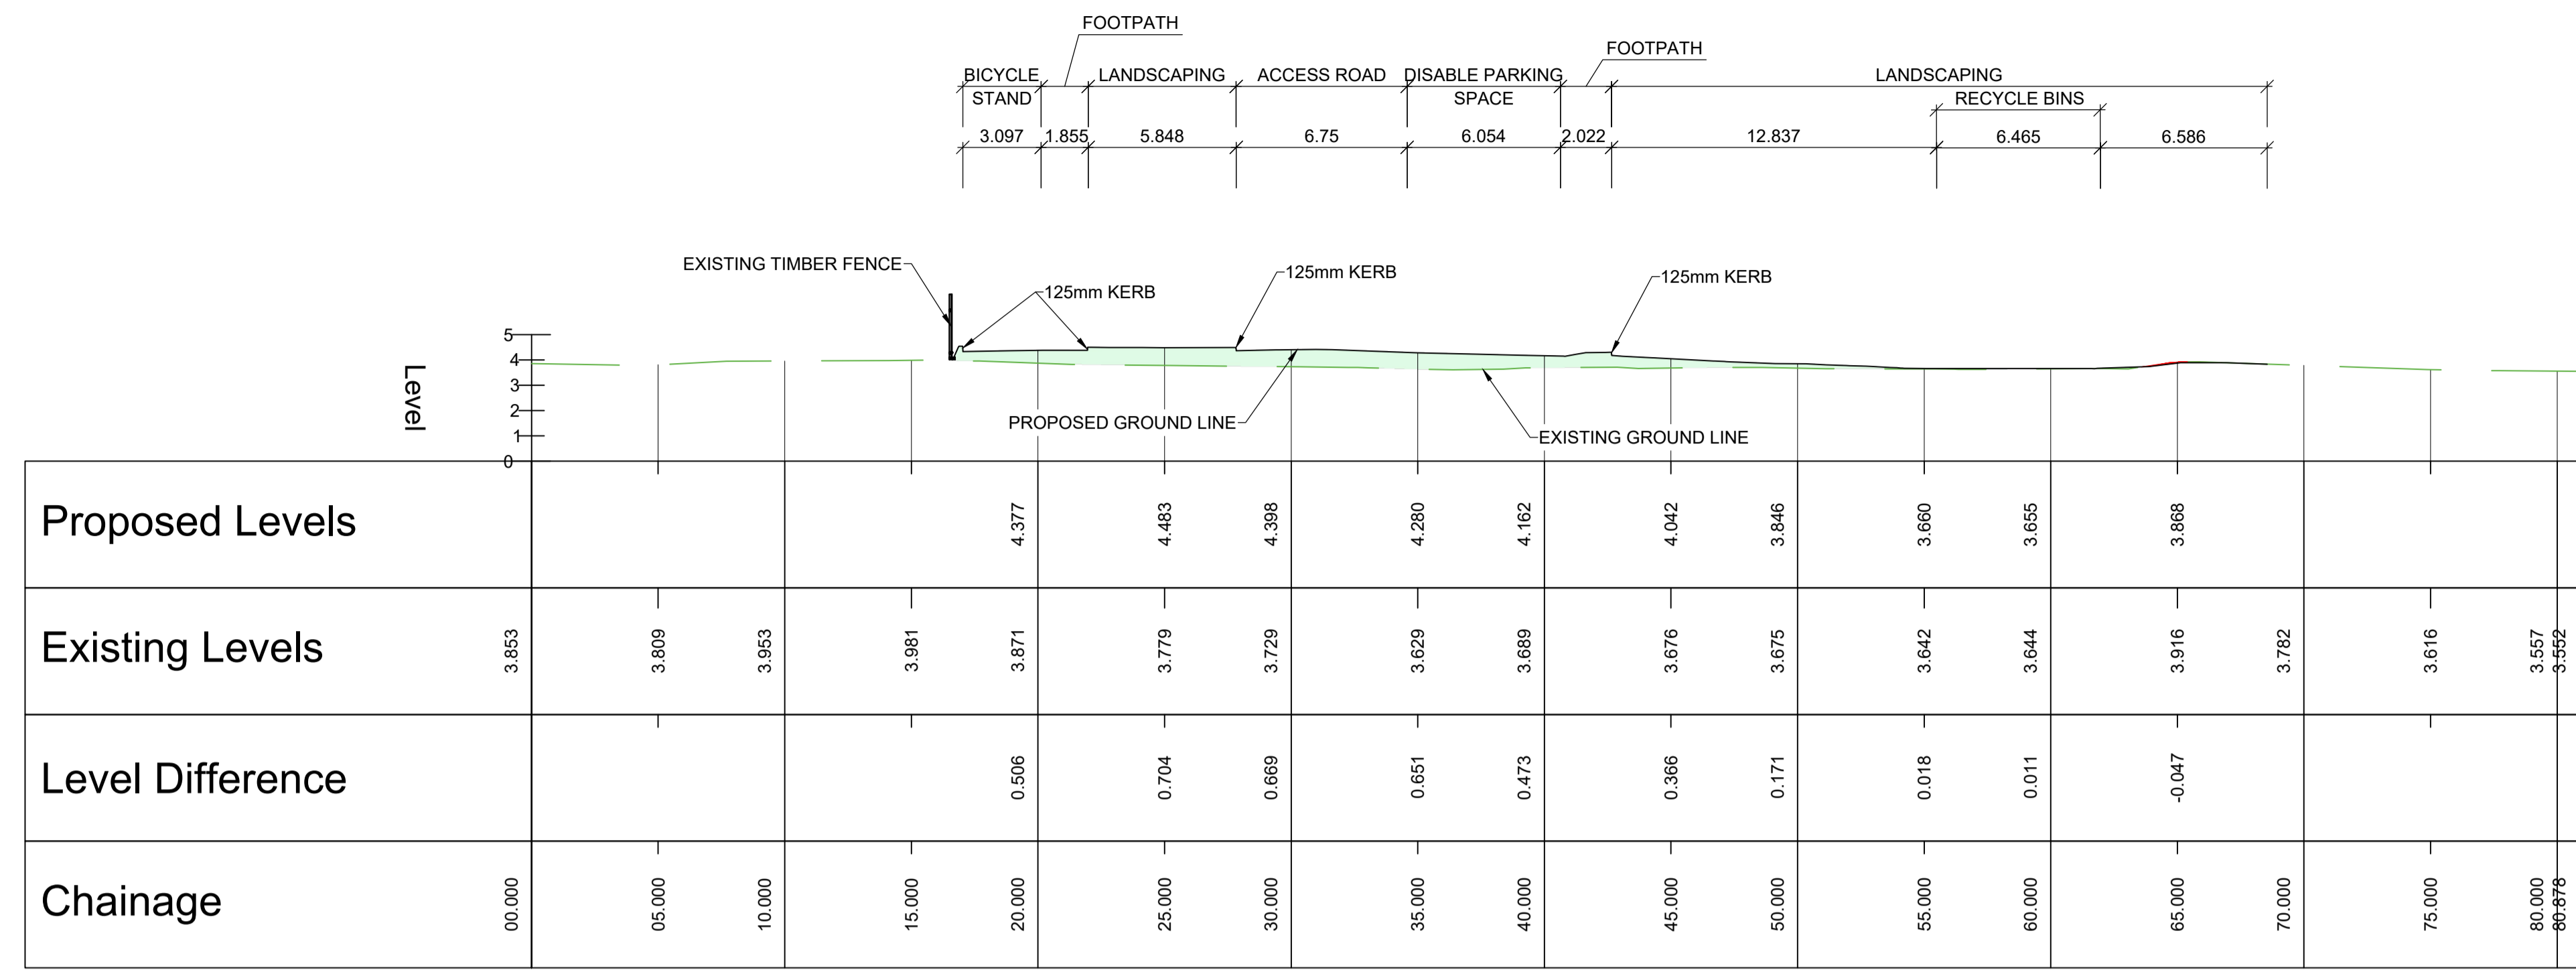


REFERENCE DRAWINGS:	
DRAWING No.	DRAWING TITLE
23173-MWP-SS-00-DR-C-0100	PROPOSED SITE LAYOUT

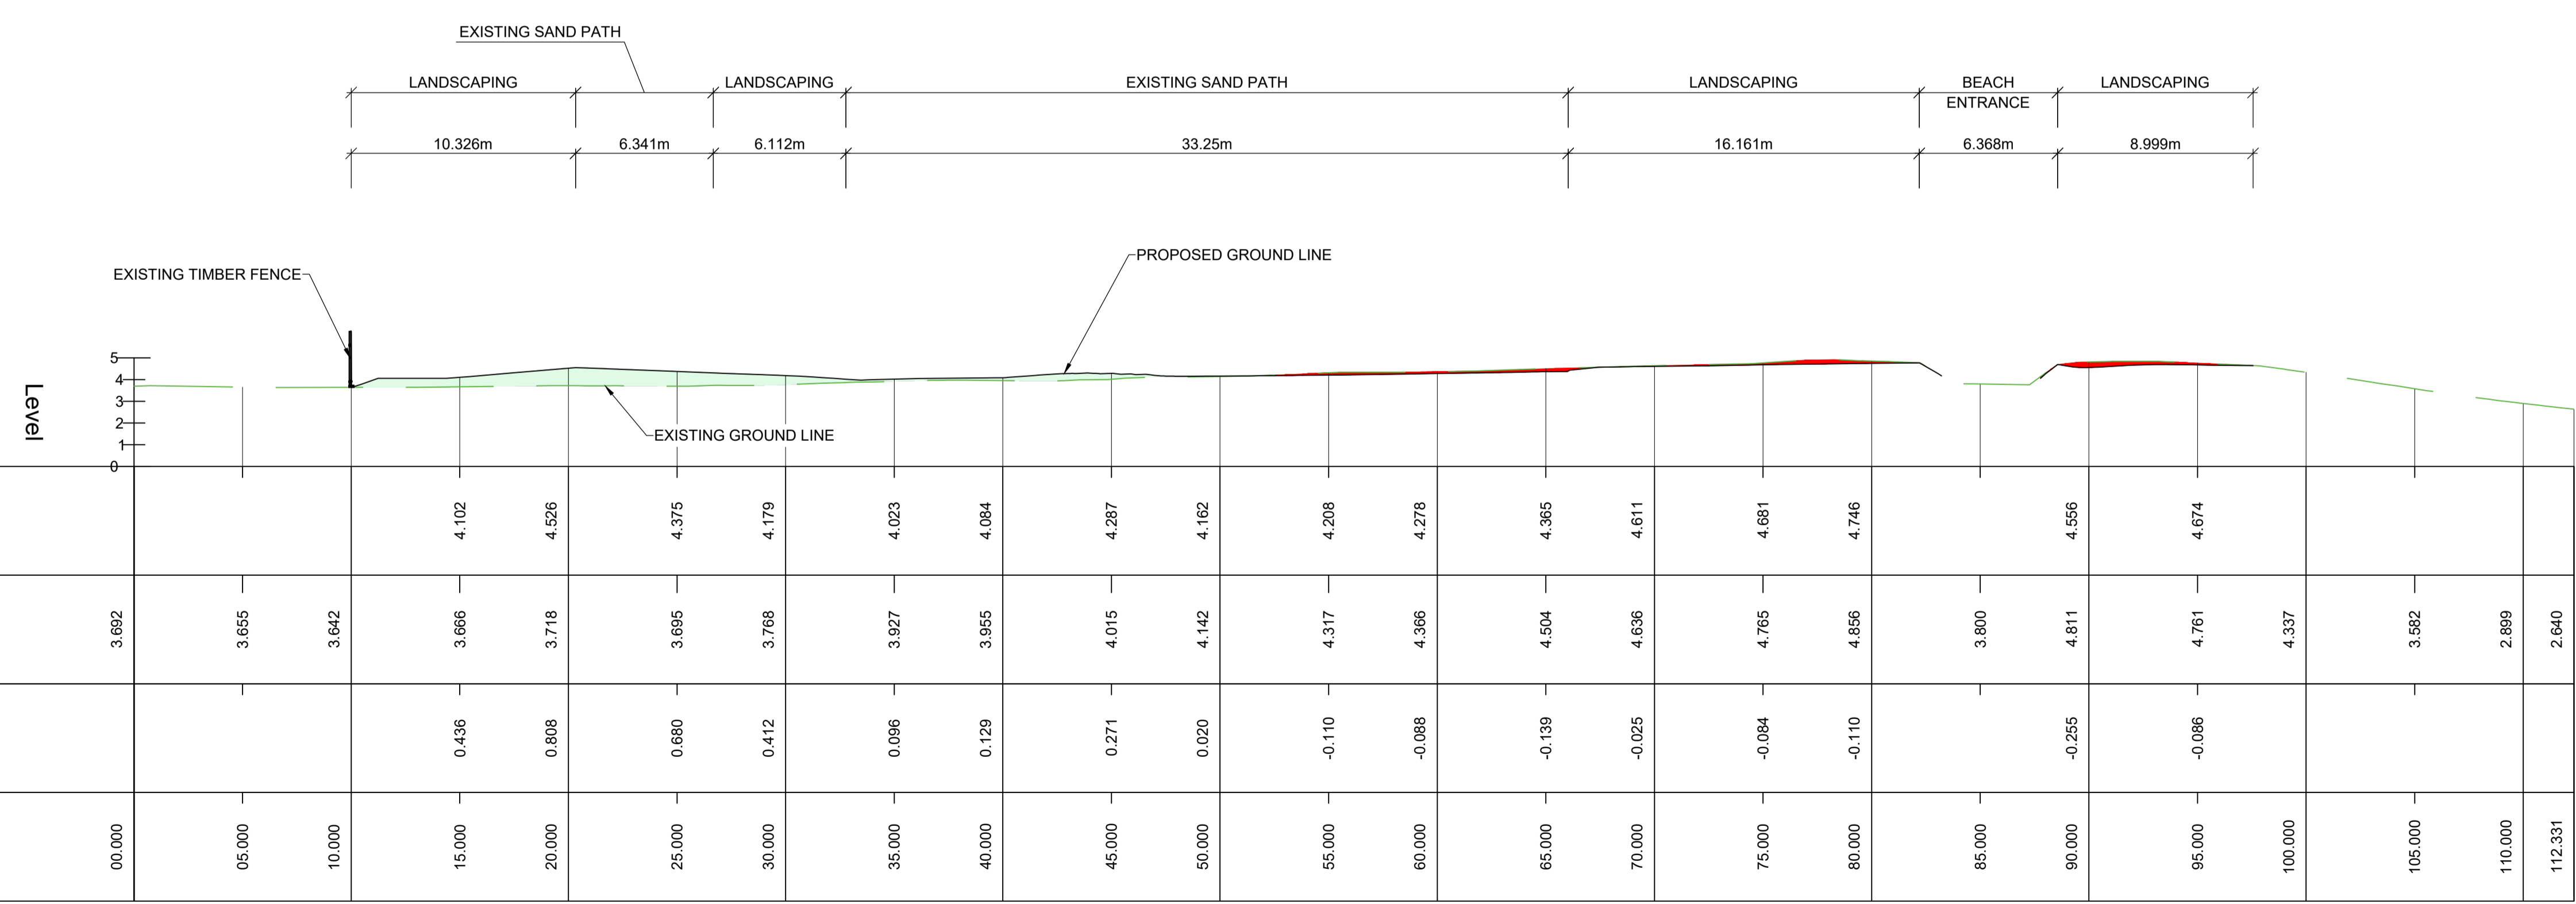

SECTION A
CH0.0M TO 80.9M
SCALE H 1:200 , V 1:200



SECTION B
CH0.0M TO 112.3M
SCALE H 1:200 , V 1:200


REV	DATE	ISSUED FOR PLANNING	S.S.	I.B.
		DESCRIPTION	BY	APP
PROJECT: MAGHERABEG BEACH FACILITY				
TITLE: PROPOSED GROUND SECTIONS SHEET 1				
CLIENT:  				
 ENGINEERING AND ENVIRONMENTAL CONSULTANTS CORK TRALEE LONDON LIMERICK mwp.ie				
DRAWN: S.S.	CHECKED: A.G.	APPROVED: I.B.		
PROJECT NUMBER: 23173	DATE: OCT '23	SCALE @ A1: 1:200		
STATUS DESCRIPTION: FOR INFORMATION				STATUS: S2
DRAWING NUMBER: 23173 - MWP - 00 - 00 - DR - C - 1202				REV: P01

- NOTES:
1. ALL DRAWINGS ARE TO BE READ IN CONJUNCTION WITH ALL RELEVANT SPECIFICATIONS, BILLS OF QUANTITIES, ARCHITECTURAL, SERVICES AND ENGINEERING DRAWINGS.
 2. ALL LEVELS ARE IN METRES RELATED TO ORDINANCE DATUM MALIN HEAD.
 3. ANY DISCREPANCIES BETWEEN THESE DOCUMENTS SHALL BE BROUGHT TO THE ATTENTION OF THE ENGINEER.
 4. DRAWINGS ARE NOT TO BE SCALED.
 5. ALL DIMENSIONS ARE IN MILLIMETRES, UNLESS NOTED OTHERWISE.

REFERENCE DRAWINGS:	
DRAWING No.	DRAWING TITLE
23173-MWP-SS-00-DR-C-0100	PROPOSED SITE LAYOUT




SECTION C
CH0.0M TO 95.0M
SCALE H 1:200 , V 1:200

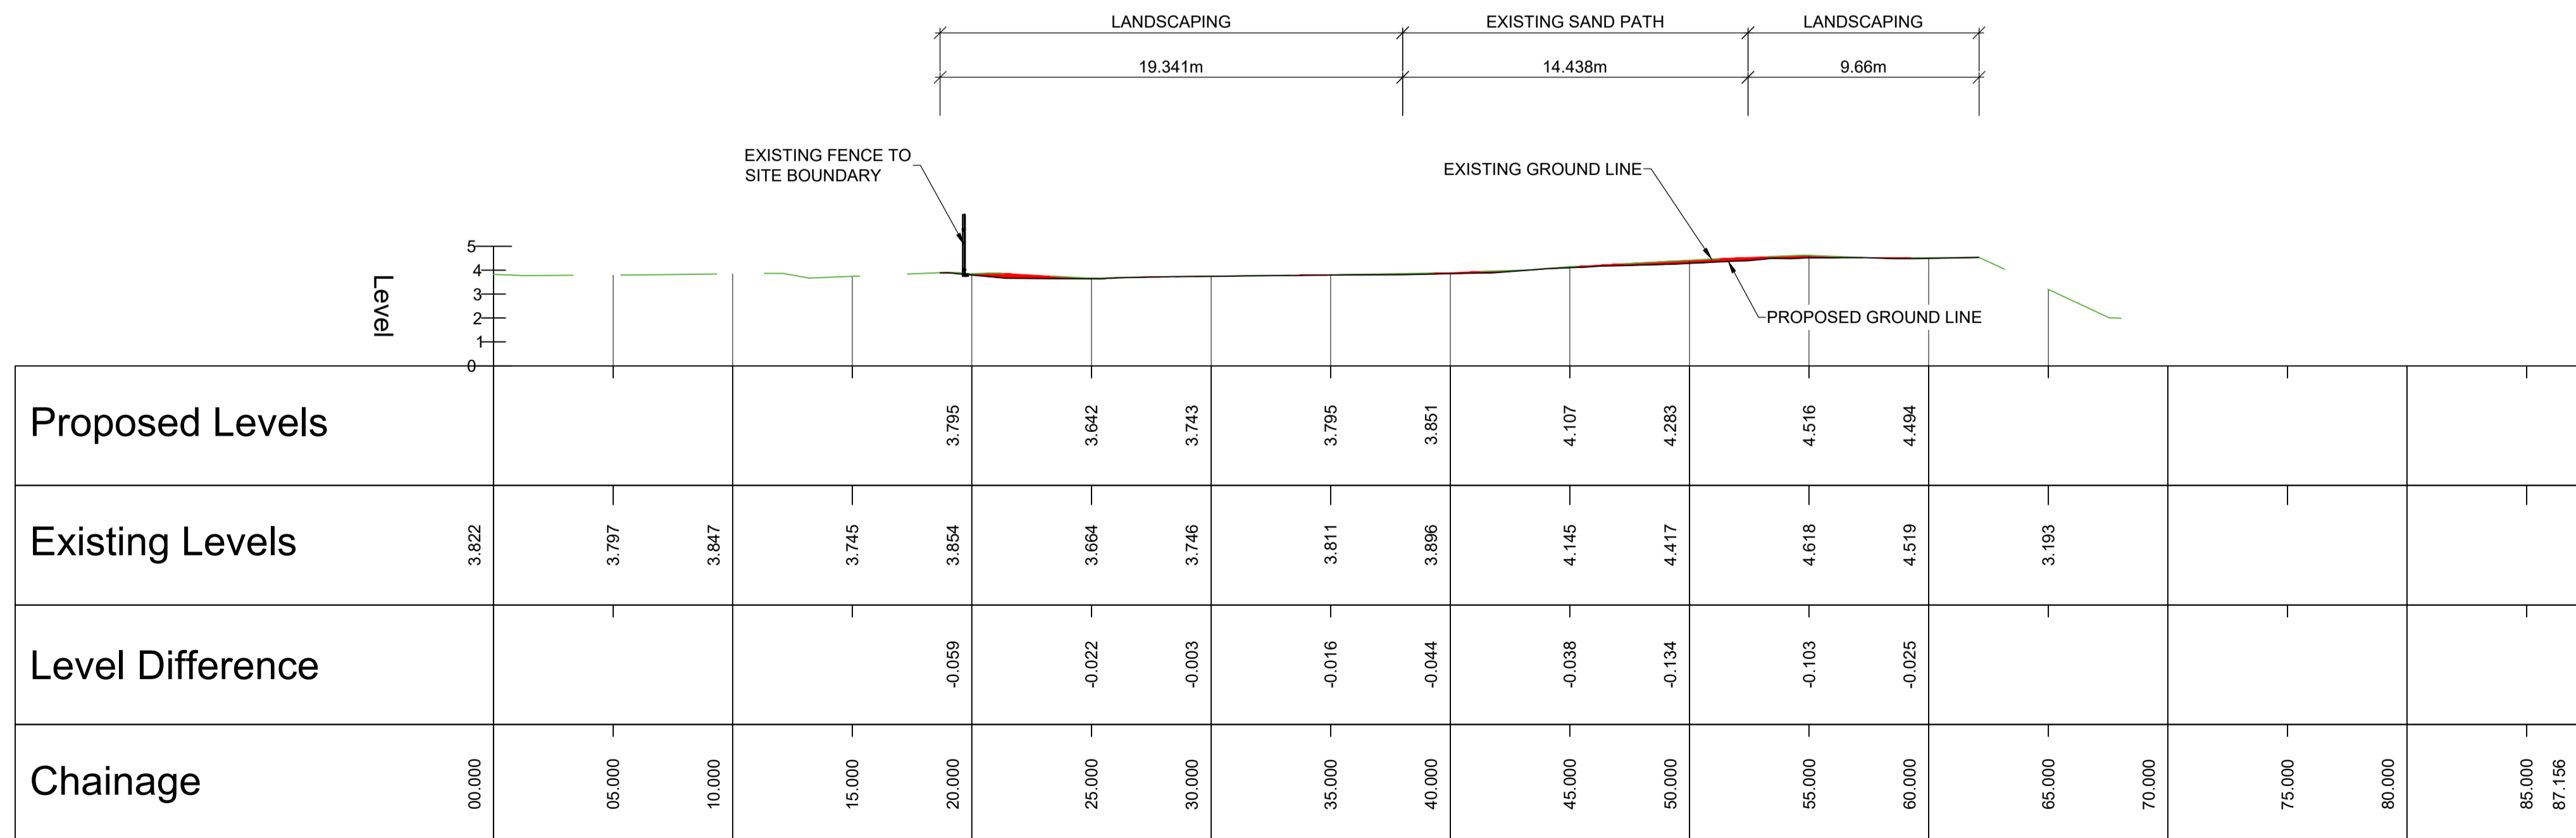


SECTION D
CH0.0M TO 87.2M
SCALE H 1:200 , V 1:200


P01	05/10/23	ISSUED FOR PLANNING	S.S.	I.B.
REV	DATE	DESCRIPTION	BY	APP
PROJECT: MAGHERABEG BEACH FACILITY				
TITLE: PROPOSED GROUND SECTIONS SHEET 2				
CLIENT:				
DRAWN: S.S.			CHECKED: A.G.	APPROVED: I.B.
PROJECT NUMBER: 23173			DATE: OCT '23	SCALE @ A1: 1:200
STATUS DESCRIPTION: FOR INFORMATION				STATUS: S2
DRAWING NUMBER: 23173 - MWP - 00 - 00 - DR - C - 1203				REV: P01

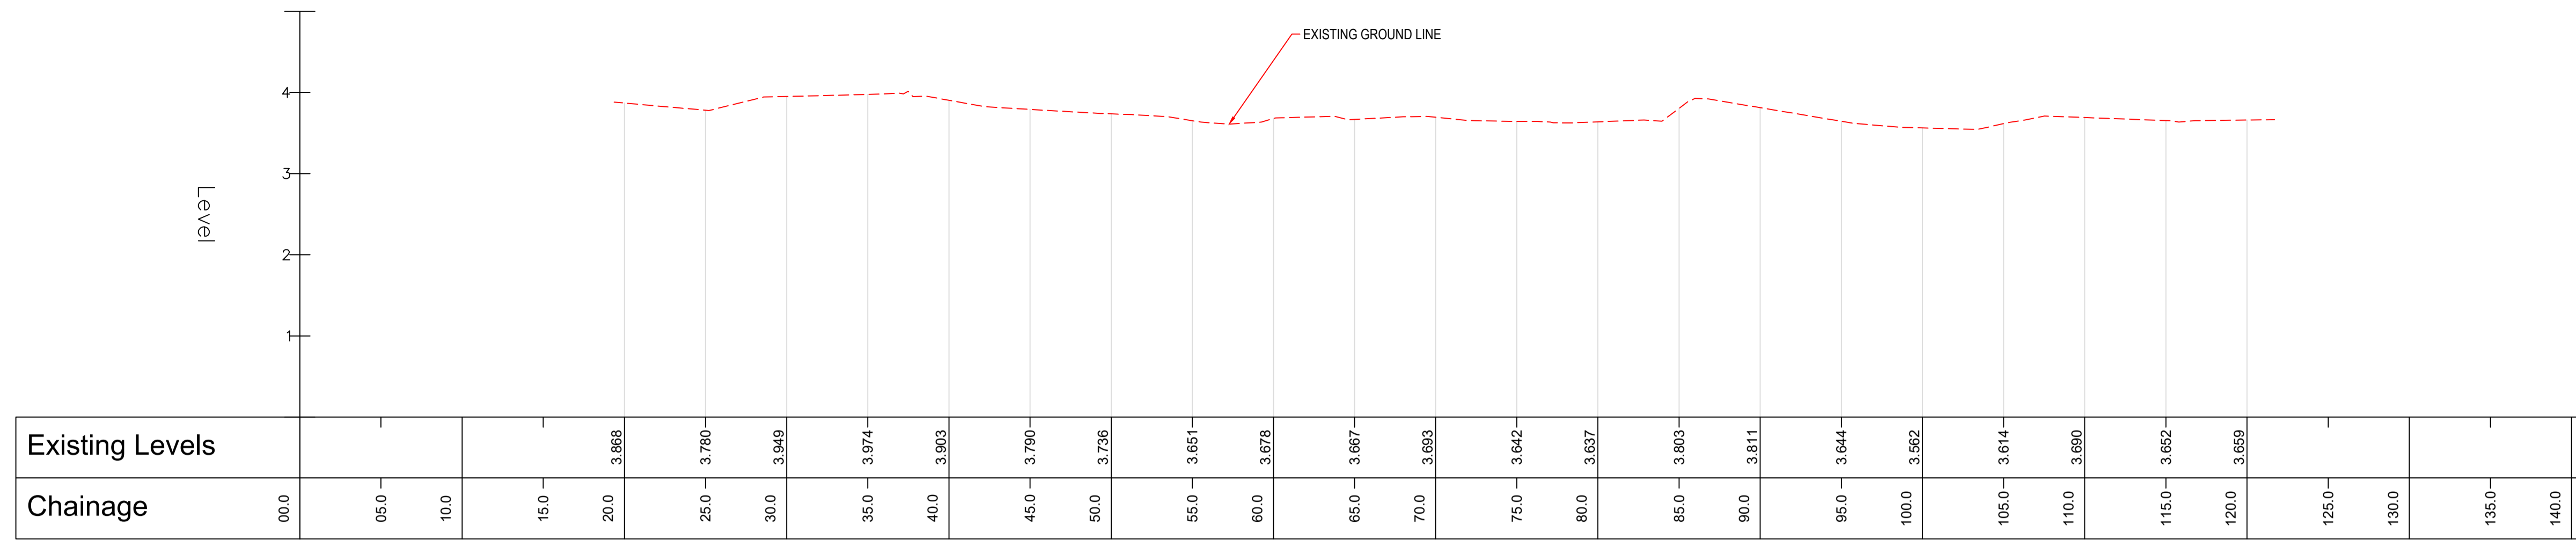

SECTION A
CH0.0M TO 141.9M
SCALE: 1:250 HOR, 1:50 VER

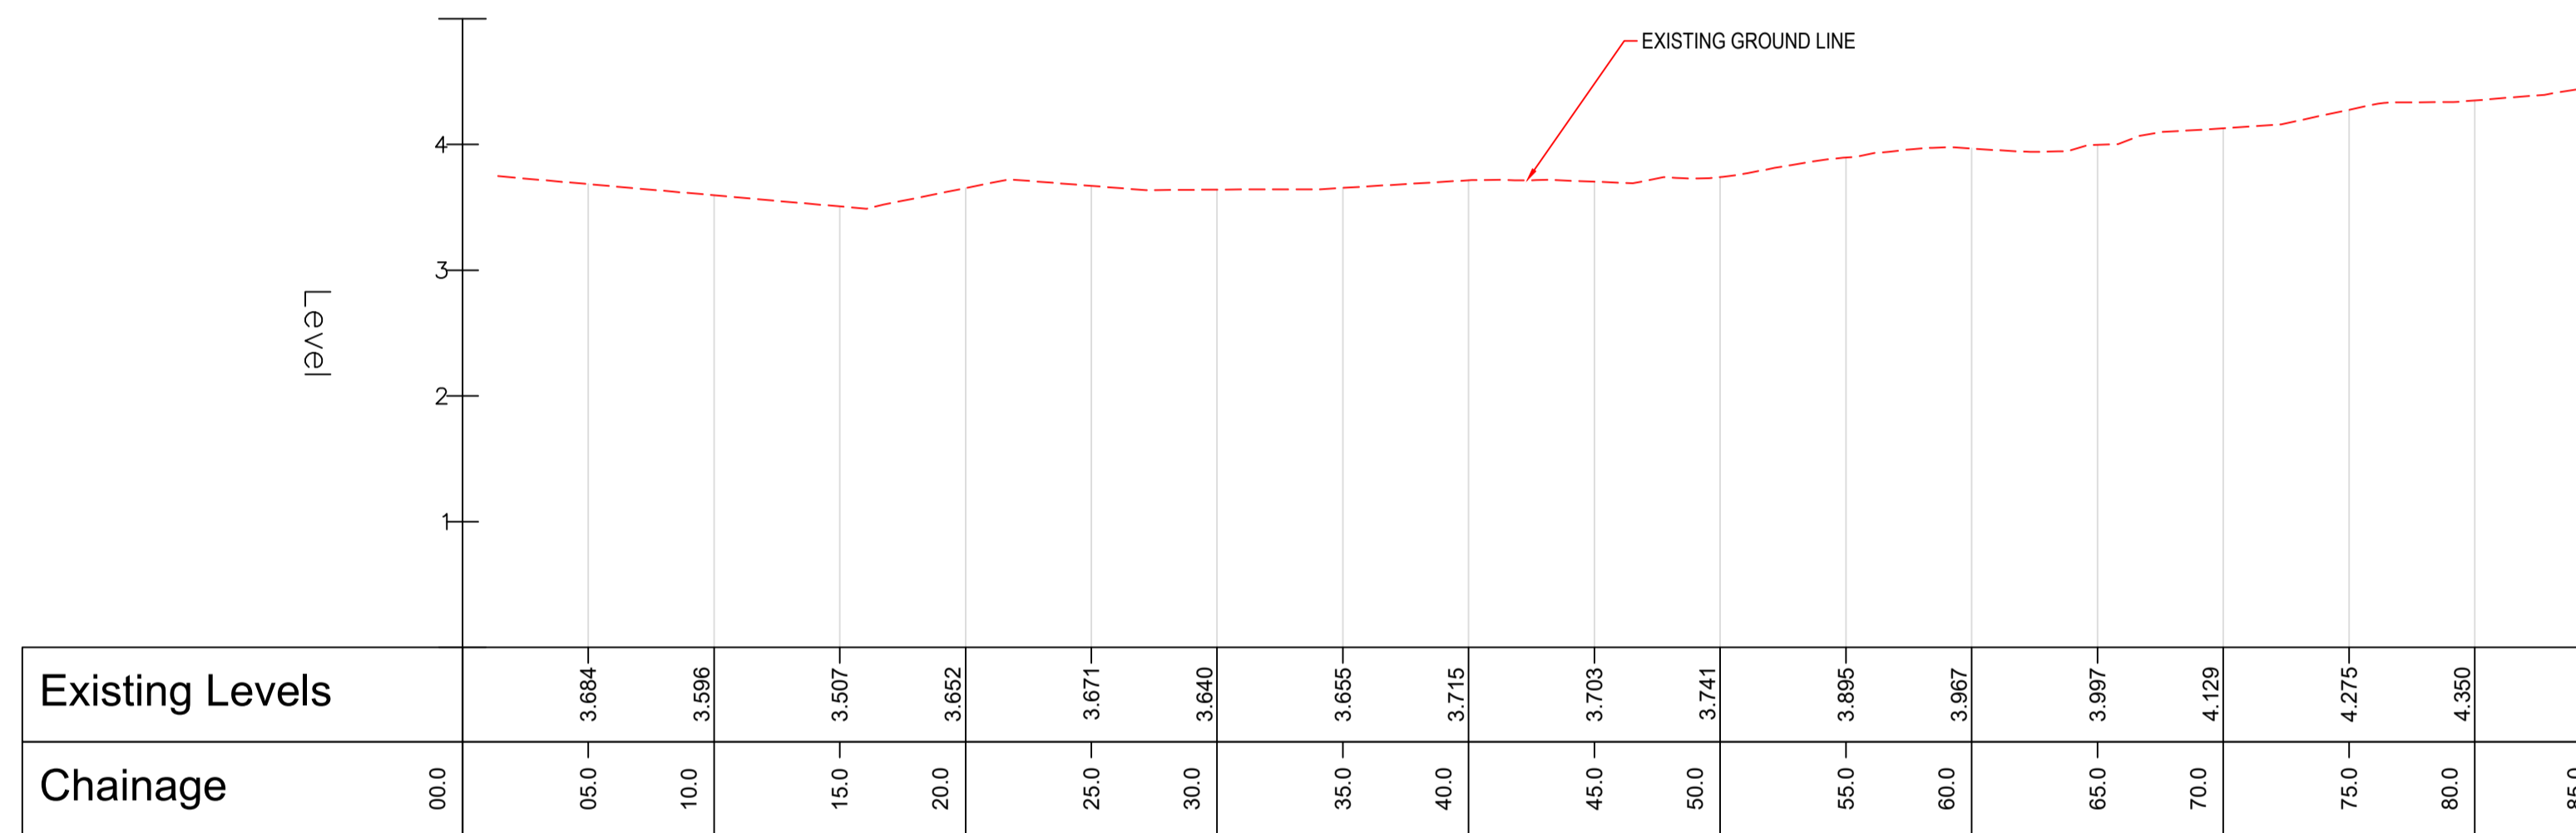

SECTION B (1)
CH0.0M TO 85.0M
SCALE: 1:250 HOR, 1:50 VER

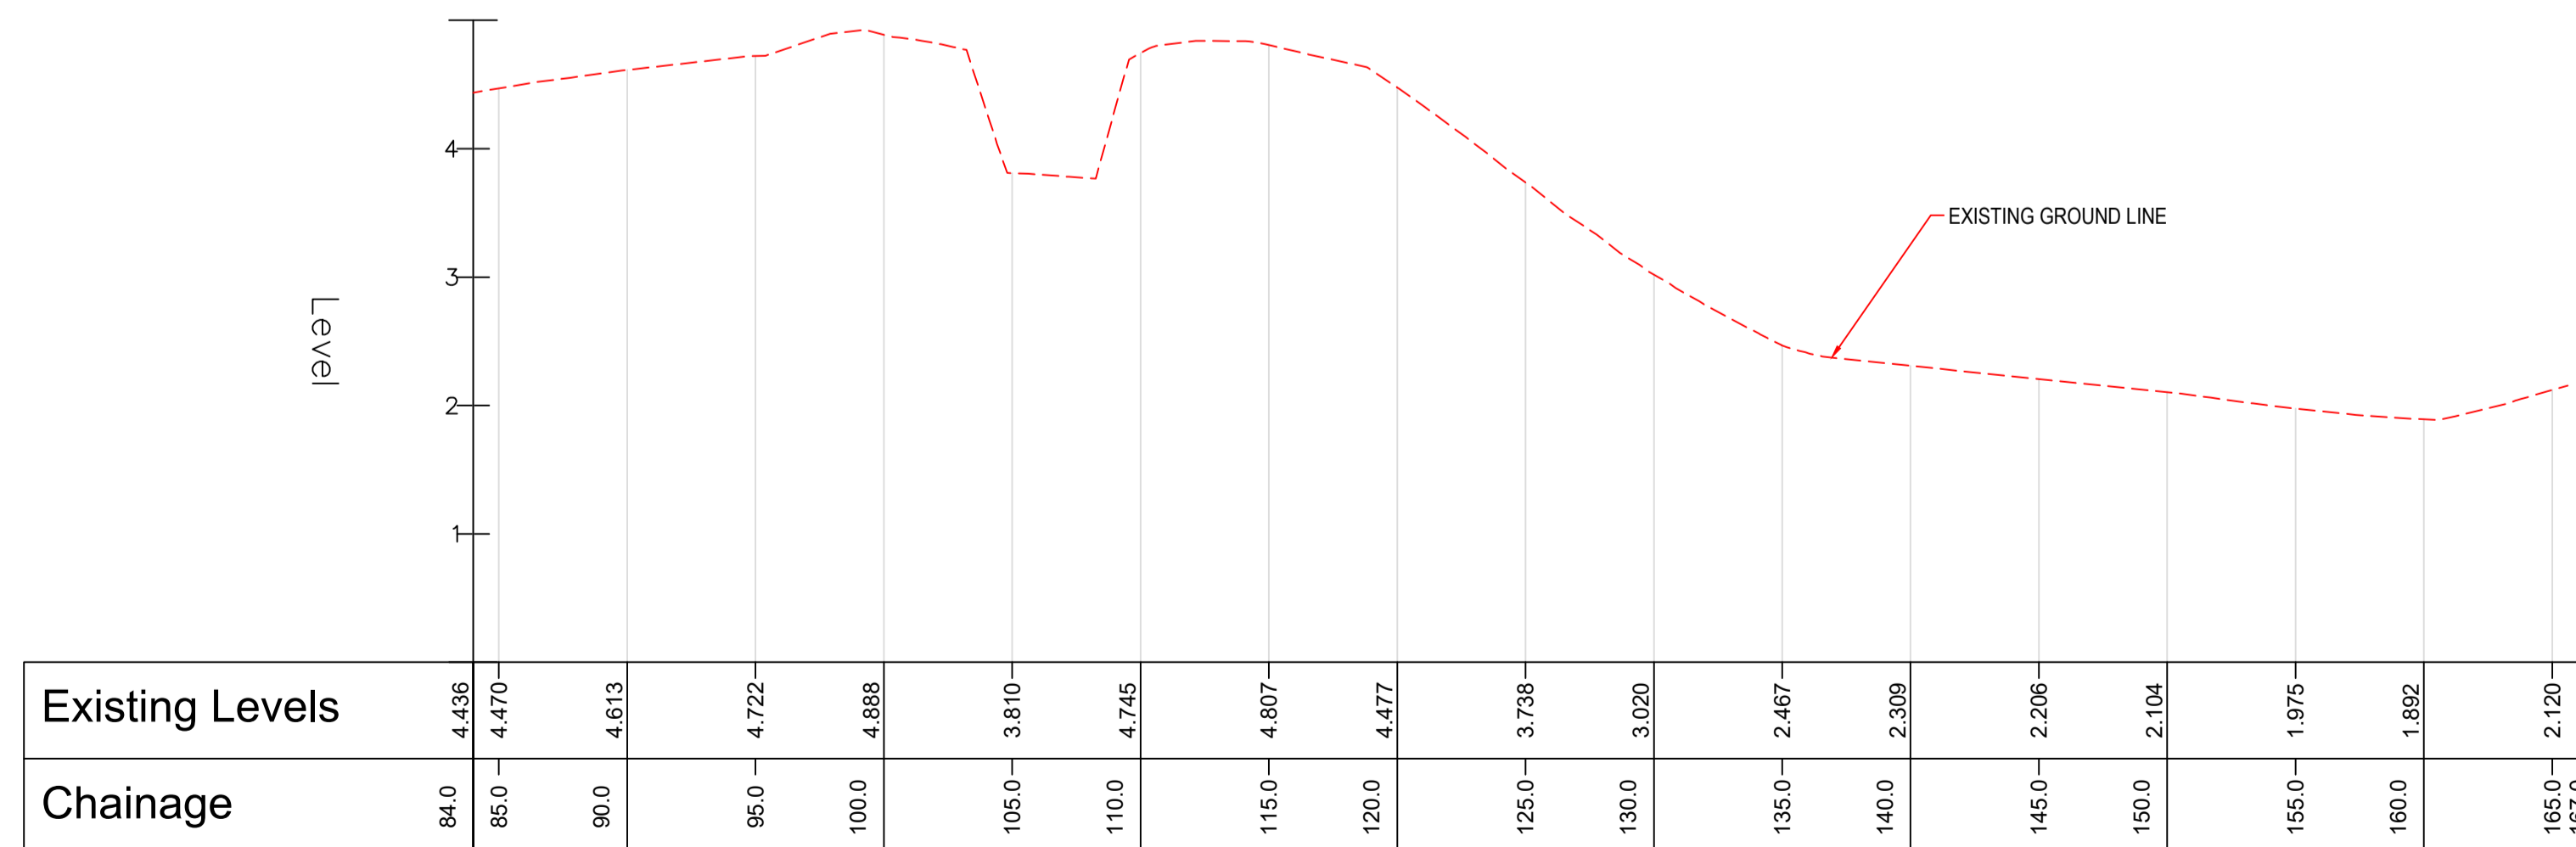

SECTION B (2)
CH84.0M TO 167.0M
SCALE: 1:250 HOR, 1:50 VER

- NOTES:
1. ALL DRAWINGS ARE TO BE READ IN CONJUNCTION WITH ALL RELEVANT SPECIFICATIONS, BILLS OF QUANTITIES, ARCHITECTURAL, SERVICES AND ENGINEERING DRAWINGS.
 2. ALL LEVELS ARE IN METRES RELATED TO ORDNANCE DATUM MALIN HEAD.
 3. ANY DISCREPANCIES BETWEEN THESE DOCUMENTS SHALL BE BROUGHT TO THE ATTENTION OF THE ENGINEER.
 4. DRAWINGS ARE NOT TO BE SCALED.
 5. ALL DIMENSIONS ARE IN MILLIMETRES, UNLESS NOTED OTHERWISE.

REFERENCE DRAWINGS:	
DRAWING No.	DRAWING TITLE
23173-MWP-SS-00-DR-C-0102	EXISTING SITE LAYOUT

REV	DATE	DESCRIPTION	BY	APP
P01	05/10/23	ISSUED FOR PLANNING	S.S.	I.B.

PROJECT: MAHERBEG BEACH FACILITY

TITLE: EXISTING CROSS SECTION SHEET 1




DRAWN:	CHECKED:	APPROVED:
S.S.	A.G.	I.B.


PROJECT NUMBER:	DATE:	SCALE @ A1:
23173	OCT '23	1:250

STATUS DESCRIPTION: FOR INFORMATION STATUS: S4

DRAWING NUMBER:	REV:
23173 - MWP - 00 - 00 - DR - C - 1200	P01

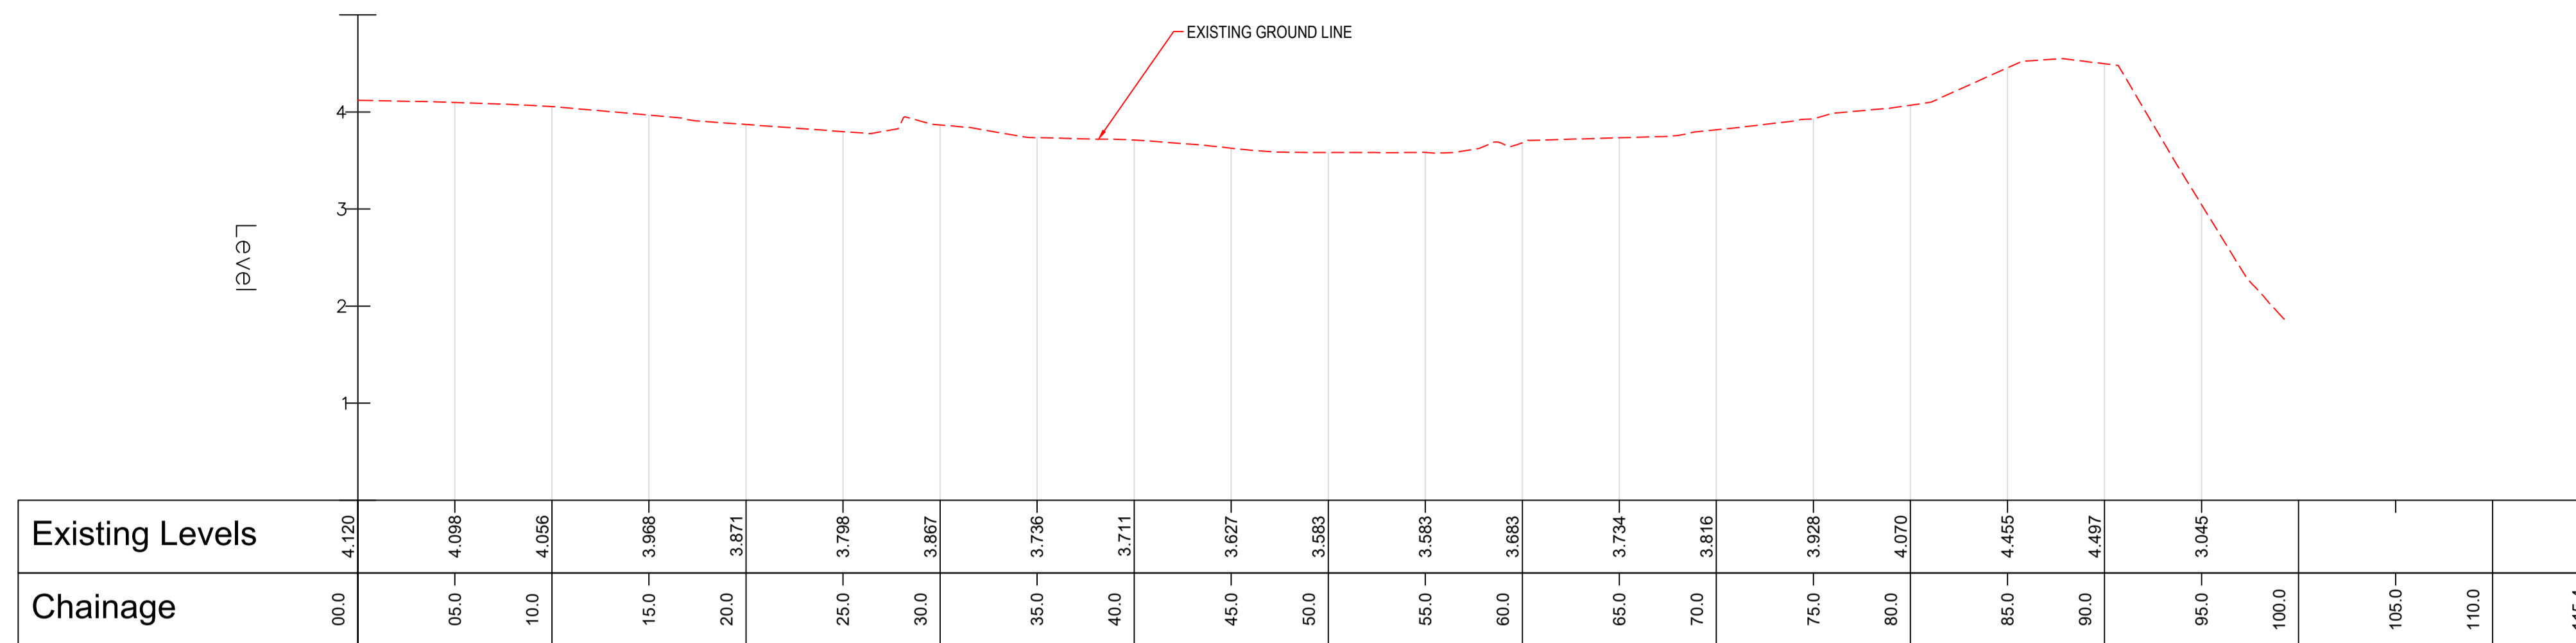

SECTION C
CH0.0M TO 115.4M
SCALE: 1:250 HOR, 1:50 VER

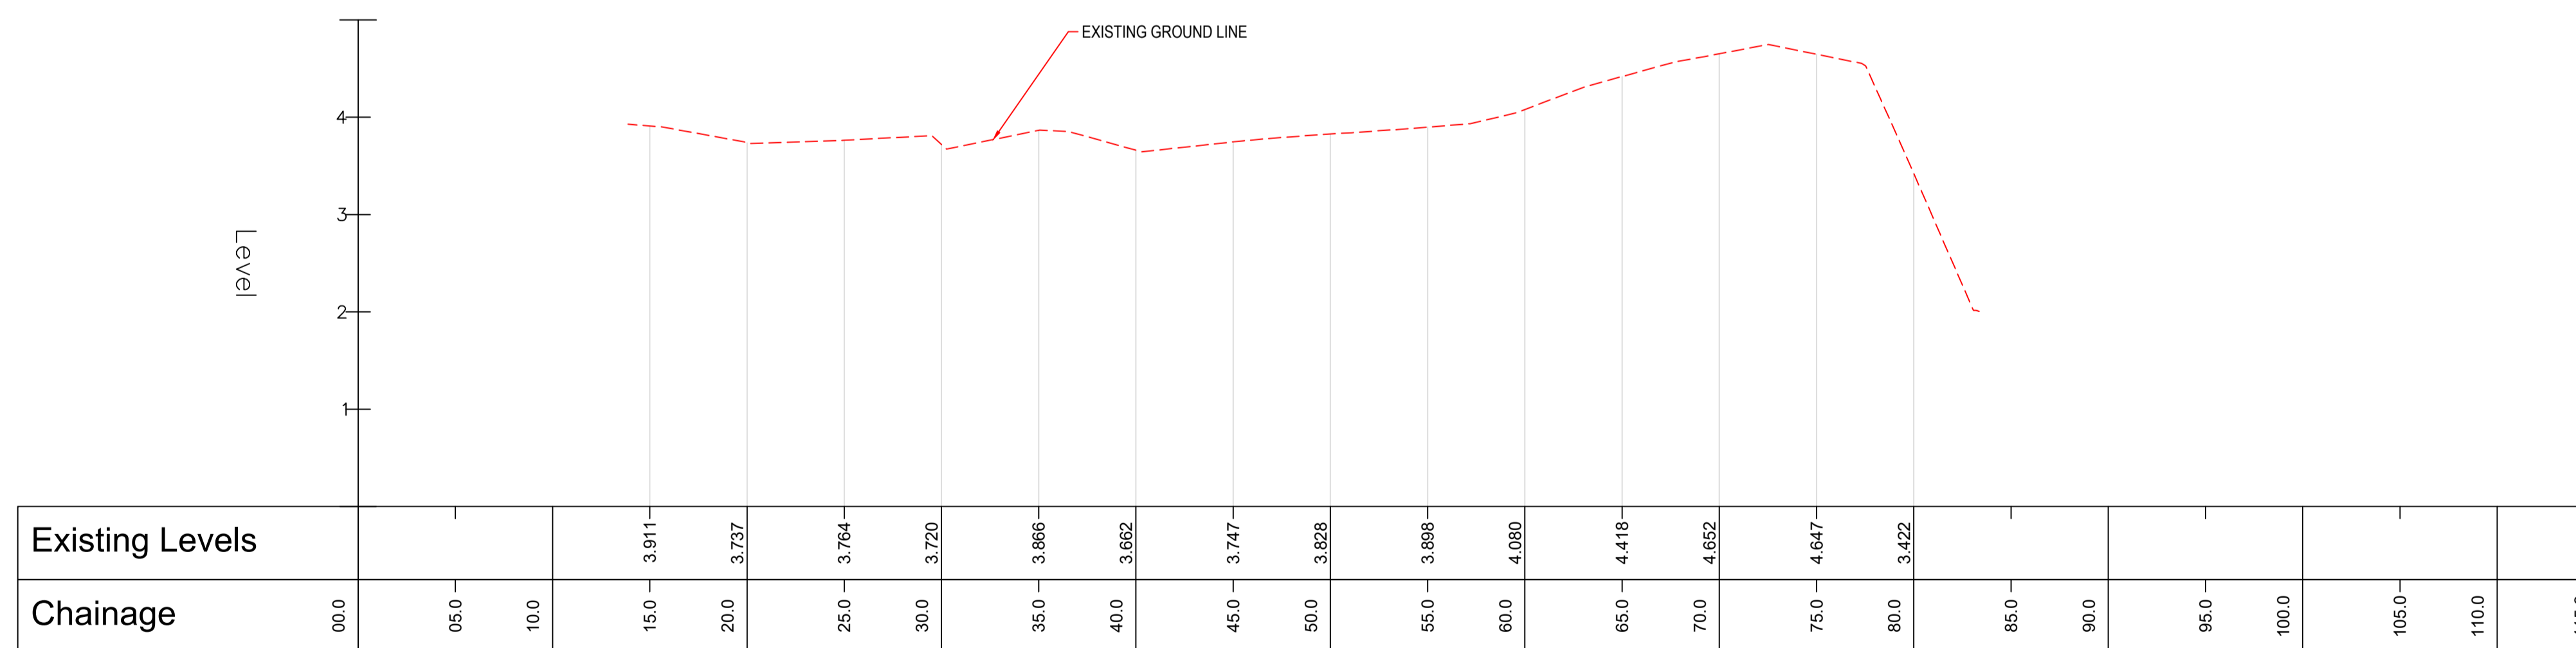

SECTION D
CH0.0M TO 115.3M
SCALE: 1:250 HOR, 1:50 VER

- NOTES:
1. ALL DRAWINGS ARE TO BE READ IN CONJUNCTION WITH ALL RELEVANT SPECIFICATIONS, BILLS OF QUANTITIES, ARCHITECTURAL, SERVICES AND ENGINEERING DRAWINGS.
 2. ALL LEVELS ARE IN METRES RELATED TO ORDNANCE DATUM MALIN HEAD.
 3. ANY DISCREPANCIES BETWEEN THESE DOCUMENTS SHALL BE BROUGHT TO THE ATTENTION OF THE ENGINEER.
 4. DRAWINGS ARE NOT TO BE SCALED.
 5. ALL DIMENSIONS ARE IN MILLIMETRES, UNLESS NOTED OTHERWISE.

REFERENCE DRAWINGS:	
DRAWING No.	DRAWING TITLE
23173-MWP-SS-00-DR-C-0102	EXISTING SITE LAYOUT

REV	DATE	DESCRIPTION	BY	APP
P01	05/10/23	ISSUED FOR PLANNING	S.S.	I.B.

PROJECT: MAHERBEG BEACH FACILITY

TITLE: EXISTING CROSS SECTION SHEET 2



DRAWN:	CHECKED:	APPROVED:
S.S.	A.G.	I.B.

PROJECT NUMBER:	DATE:	SCALE @ A1:
23173	OCT '23	1:250

STATUS DESCRIPTION:	STATUS:
FOR INFORMATION	S4

DRAWING NUMBER:	REV:
23173 - MWP - 00 - 00 - DR - C - 1201	P01