



- GENERAL NOTES
1. COPYRIGHT RESERVED
 2. DO NOT SCALE DRAWINGS. USE FIGURED DIMENSIONS ONLY.
 3. ALL DISCREPANCIES TO BE REPORTED TO ARCHITECT.
 4. THE CONTRACTOR IS RESPONSIBLE FOR CHECKING ALL LEVELS AND DIMENSIONS.
 5. ALL STRUCTURE TO BE TO STRUCTURAL ENGINEERS DETAILS.
 6. ALL MECH & ELIC SERVICES TO SERVICES ENGINEERS DETAILS.
 7. ALL PROPRIETARY ITEMS TO BE RECALLED IN ACCORDANCE WITH MANUFACTURERS INSTRUCTIONS.
 8. CONTRACTOR IS RESPONSIBLE FOR THE COORDINATION OF STRUCTURE FINISHES AND SERVICES.

REV	DATE	DESCRIPTION	BY

HOUSE NUMBERS:
071, 072, 073, 074, 075, 076, 077,
078

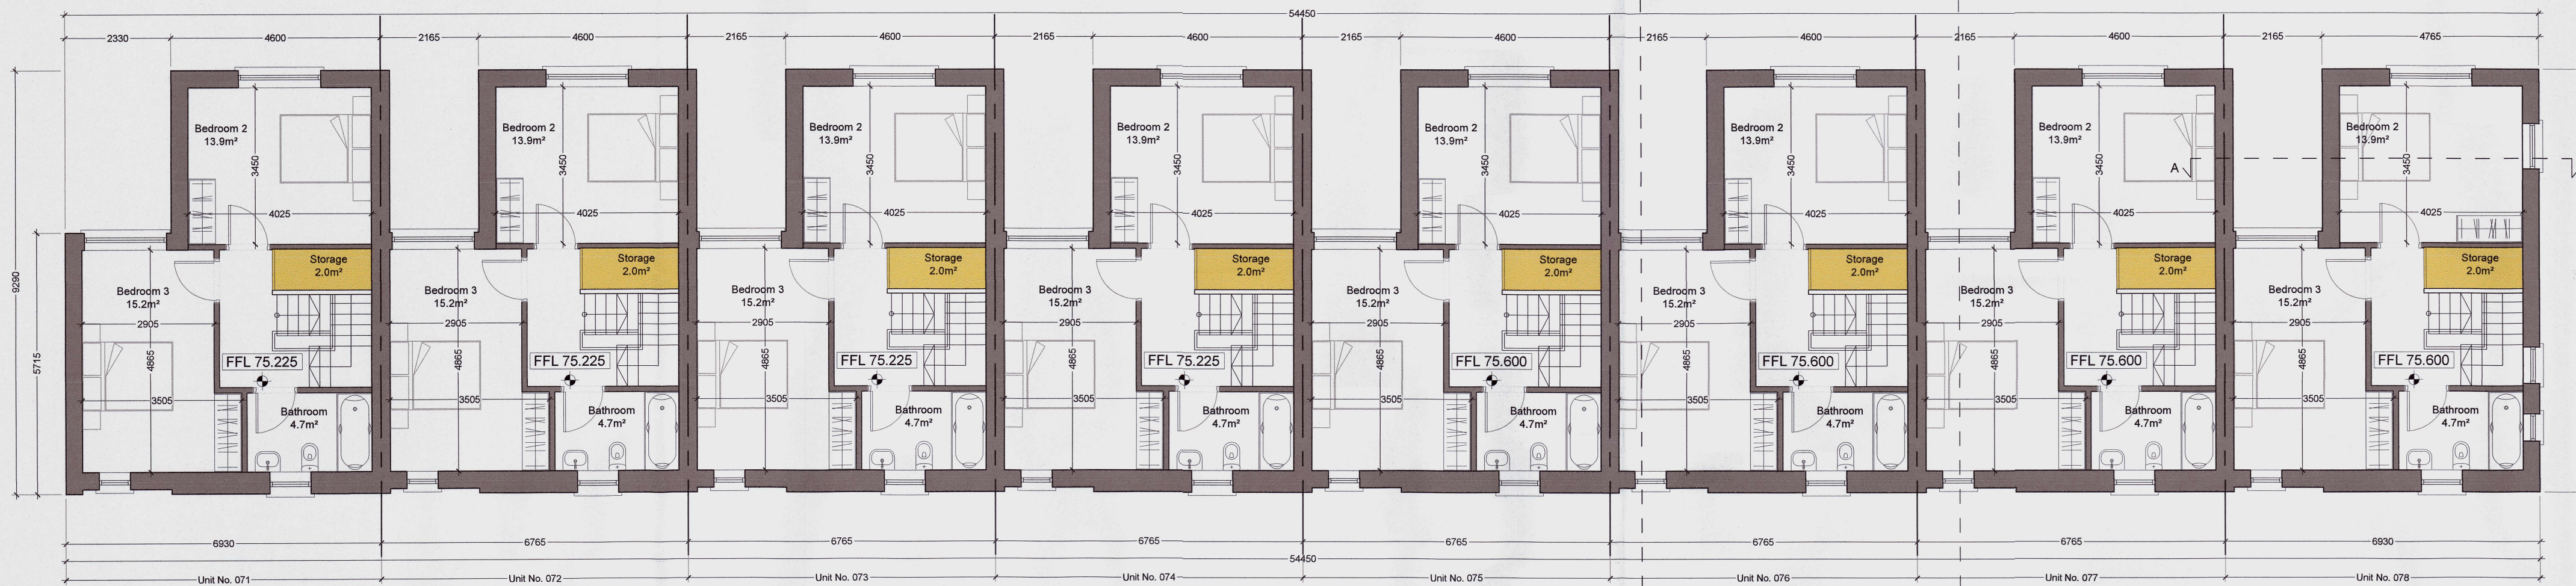

02 First Floor Plan
1:100 @ A1

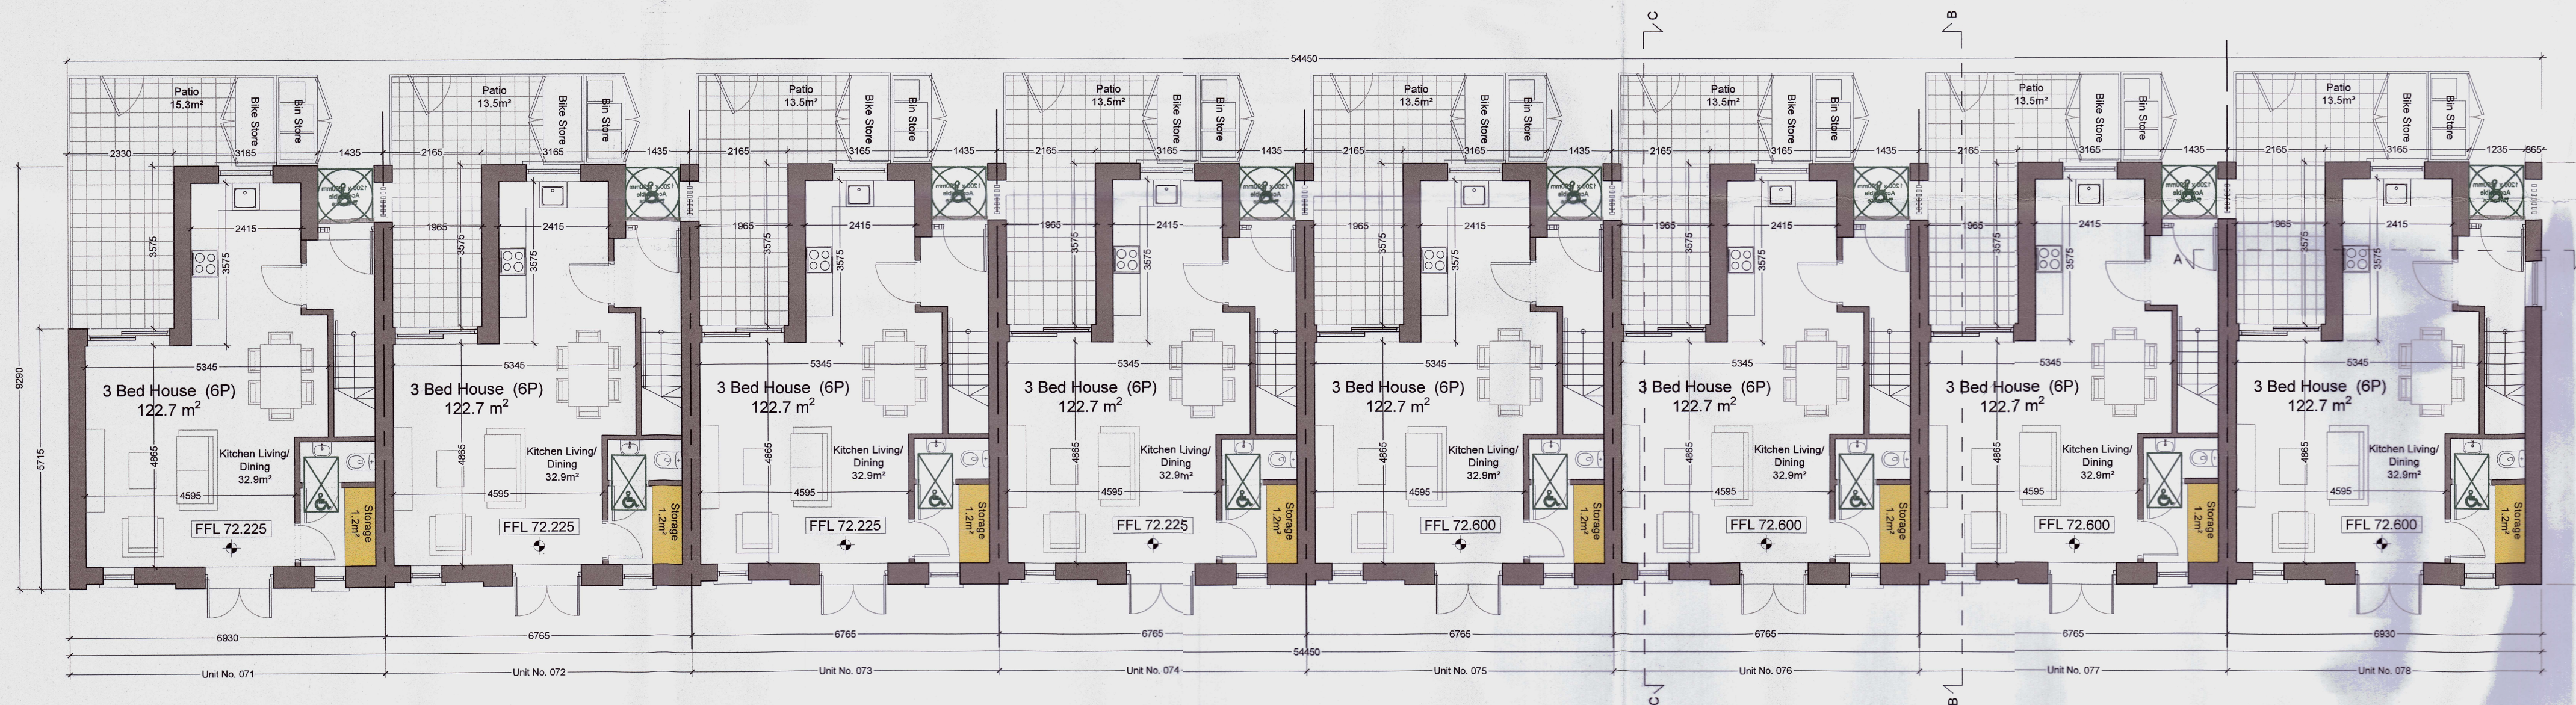

01 Ground Floor Plan
1:100 @ A1



ARCHITECTS

THE TREE HOUSE, 17 RICHVIEW OFFICE PARK
CLONSKEAGH, D14 XR62, IRELAND
T: (01) 8689888 E: info@jfa.ie W: www.jfa.ie

CLIENT
Marina Quarter Ltd

PROJECT
Residential Development
Barnettstown, Dunboyne North, Co. Meath.

DRAWING
Terrace F - House Type G
Ground & First Floor Plans

SCALE
1:100 @ A1
JOB NO.
2237

DRAWN BY
JFAC
DATE
Oct 2024

DRAWING NUMBER
DBN-TFG-ZZ-DR-JFA-AR-P2001-
REVISION

DRAWING LOCATION
W:\22 jfa\2237 - dunboyne\01-current drawings\

DRAWING STATUS
Further Information

AN BORD PLEANÁLA

25 OCT 2024

LTR DATED FROM App.

LDG-

ABP- 320049-24

