




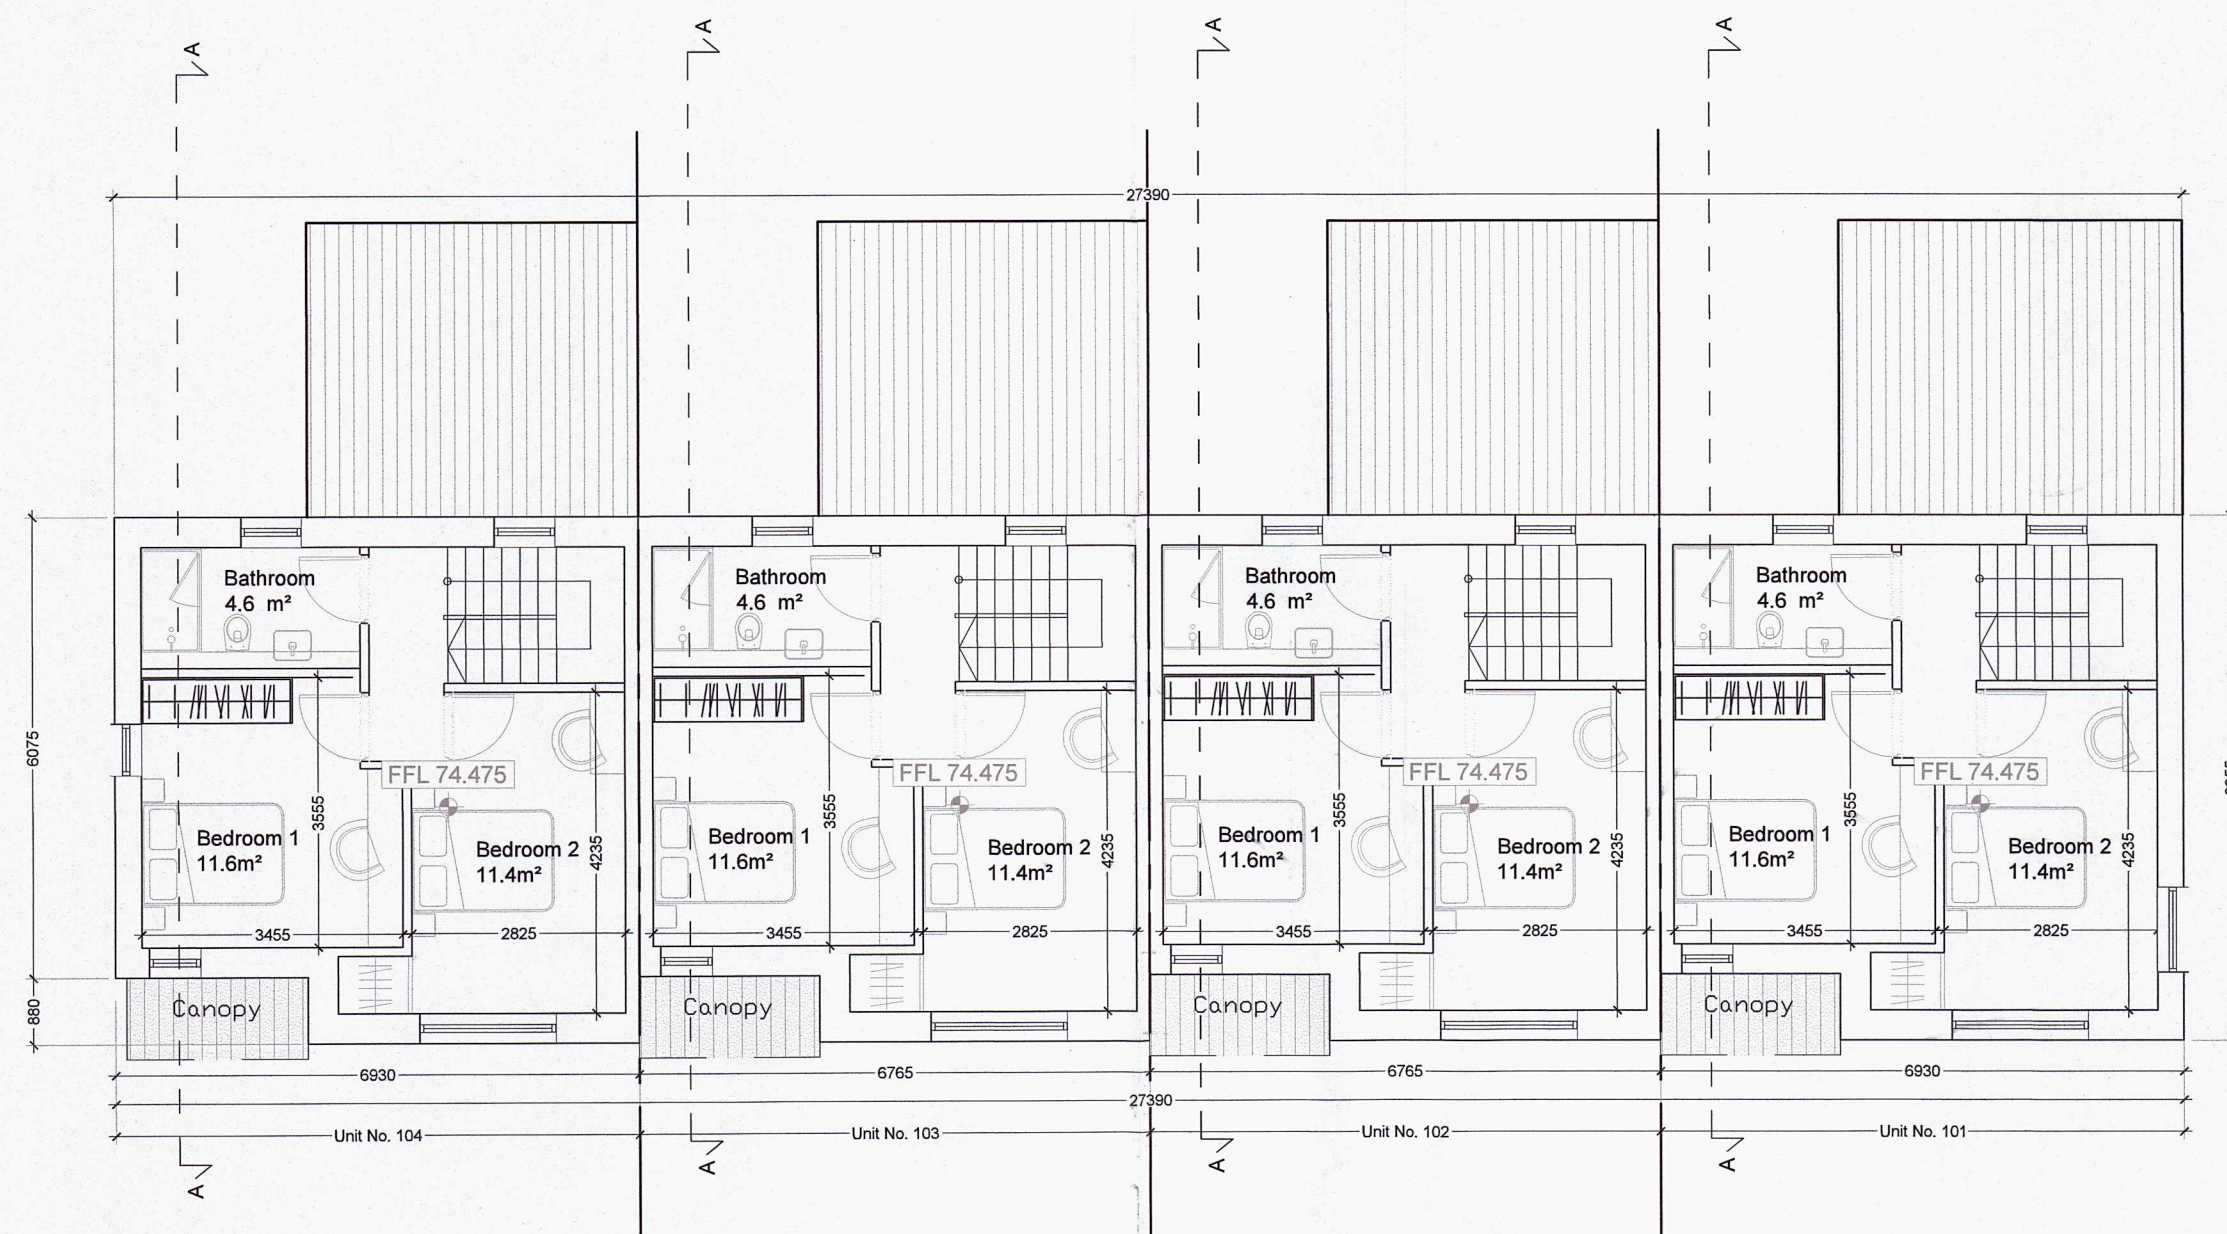


02 First Floor Plan
1:100 @ A1

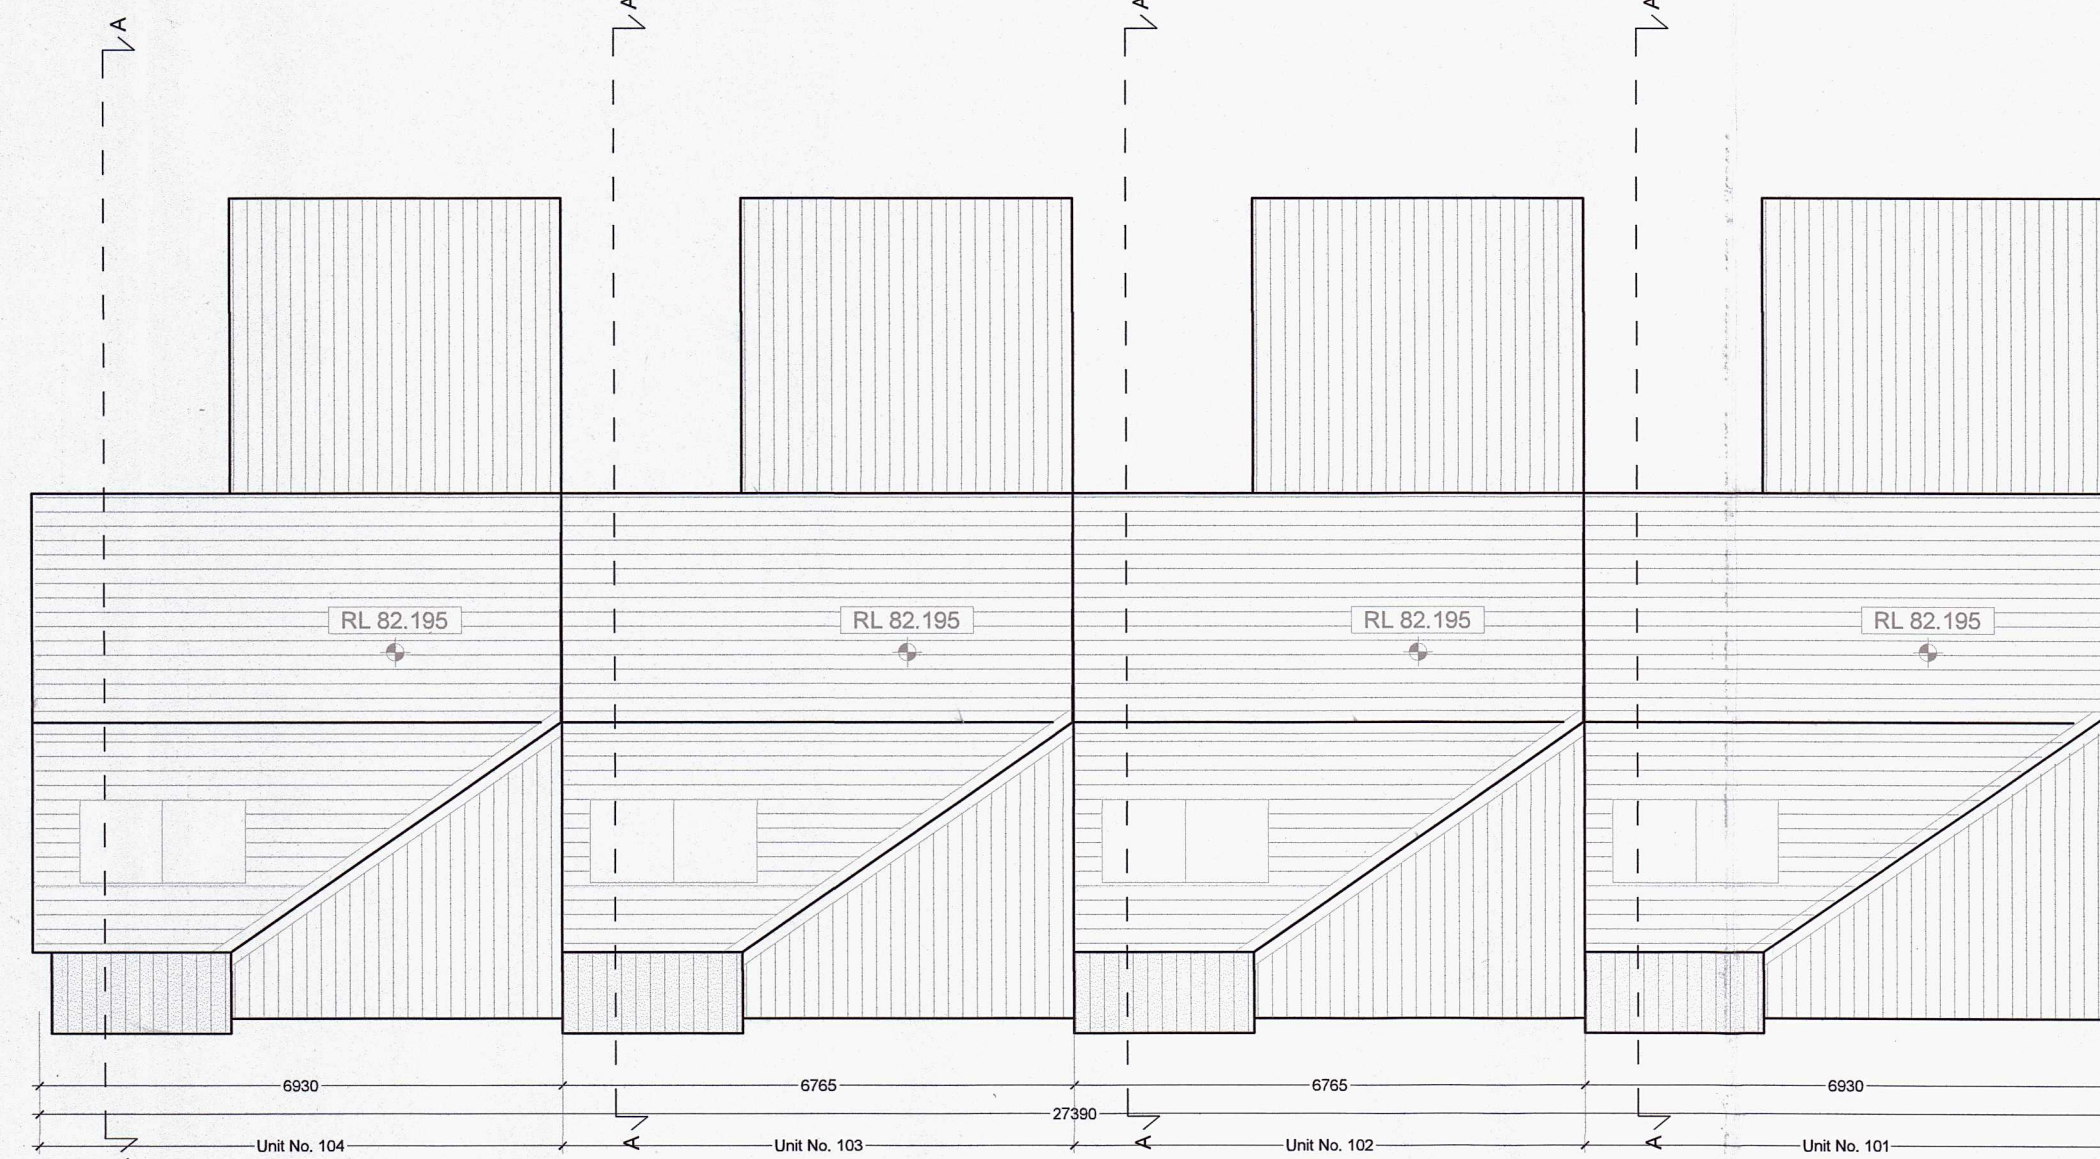

04 Roof Plan
1:100 @ A1

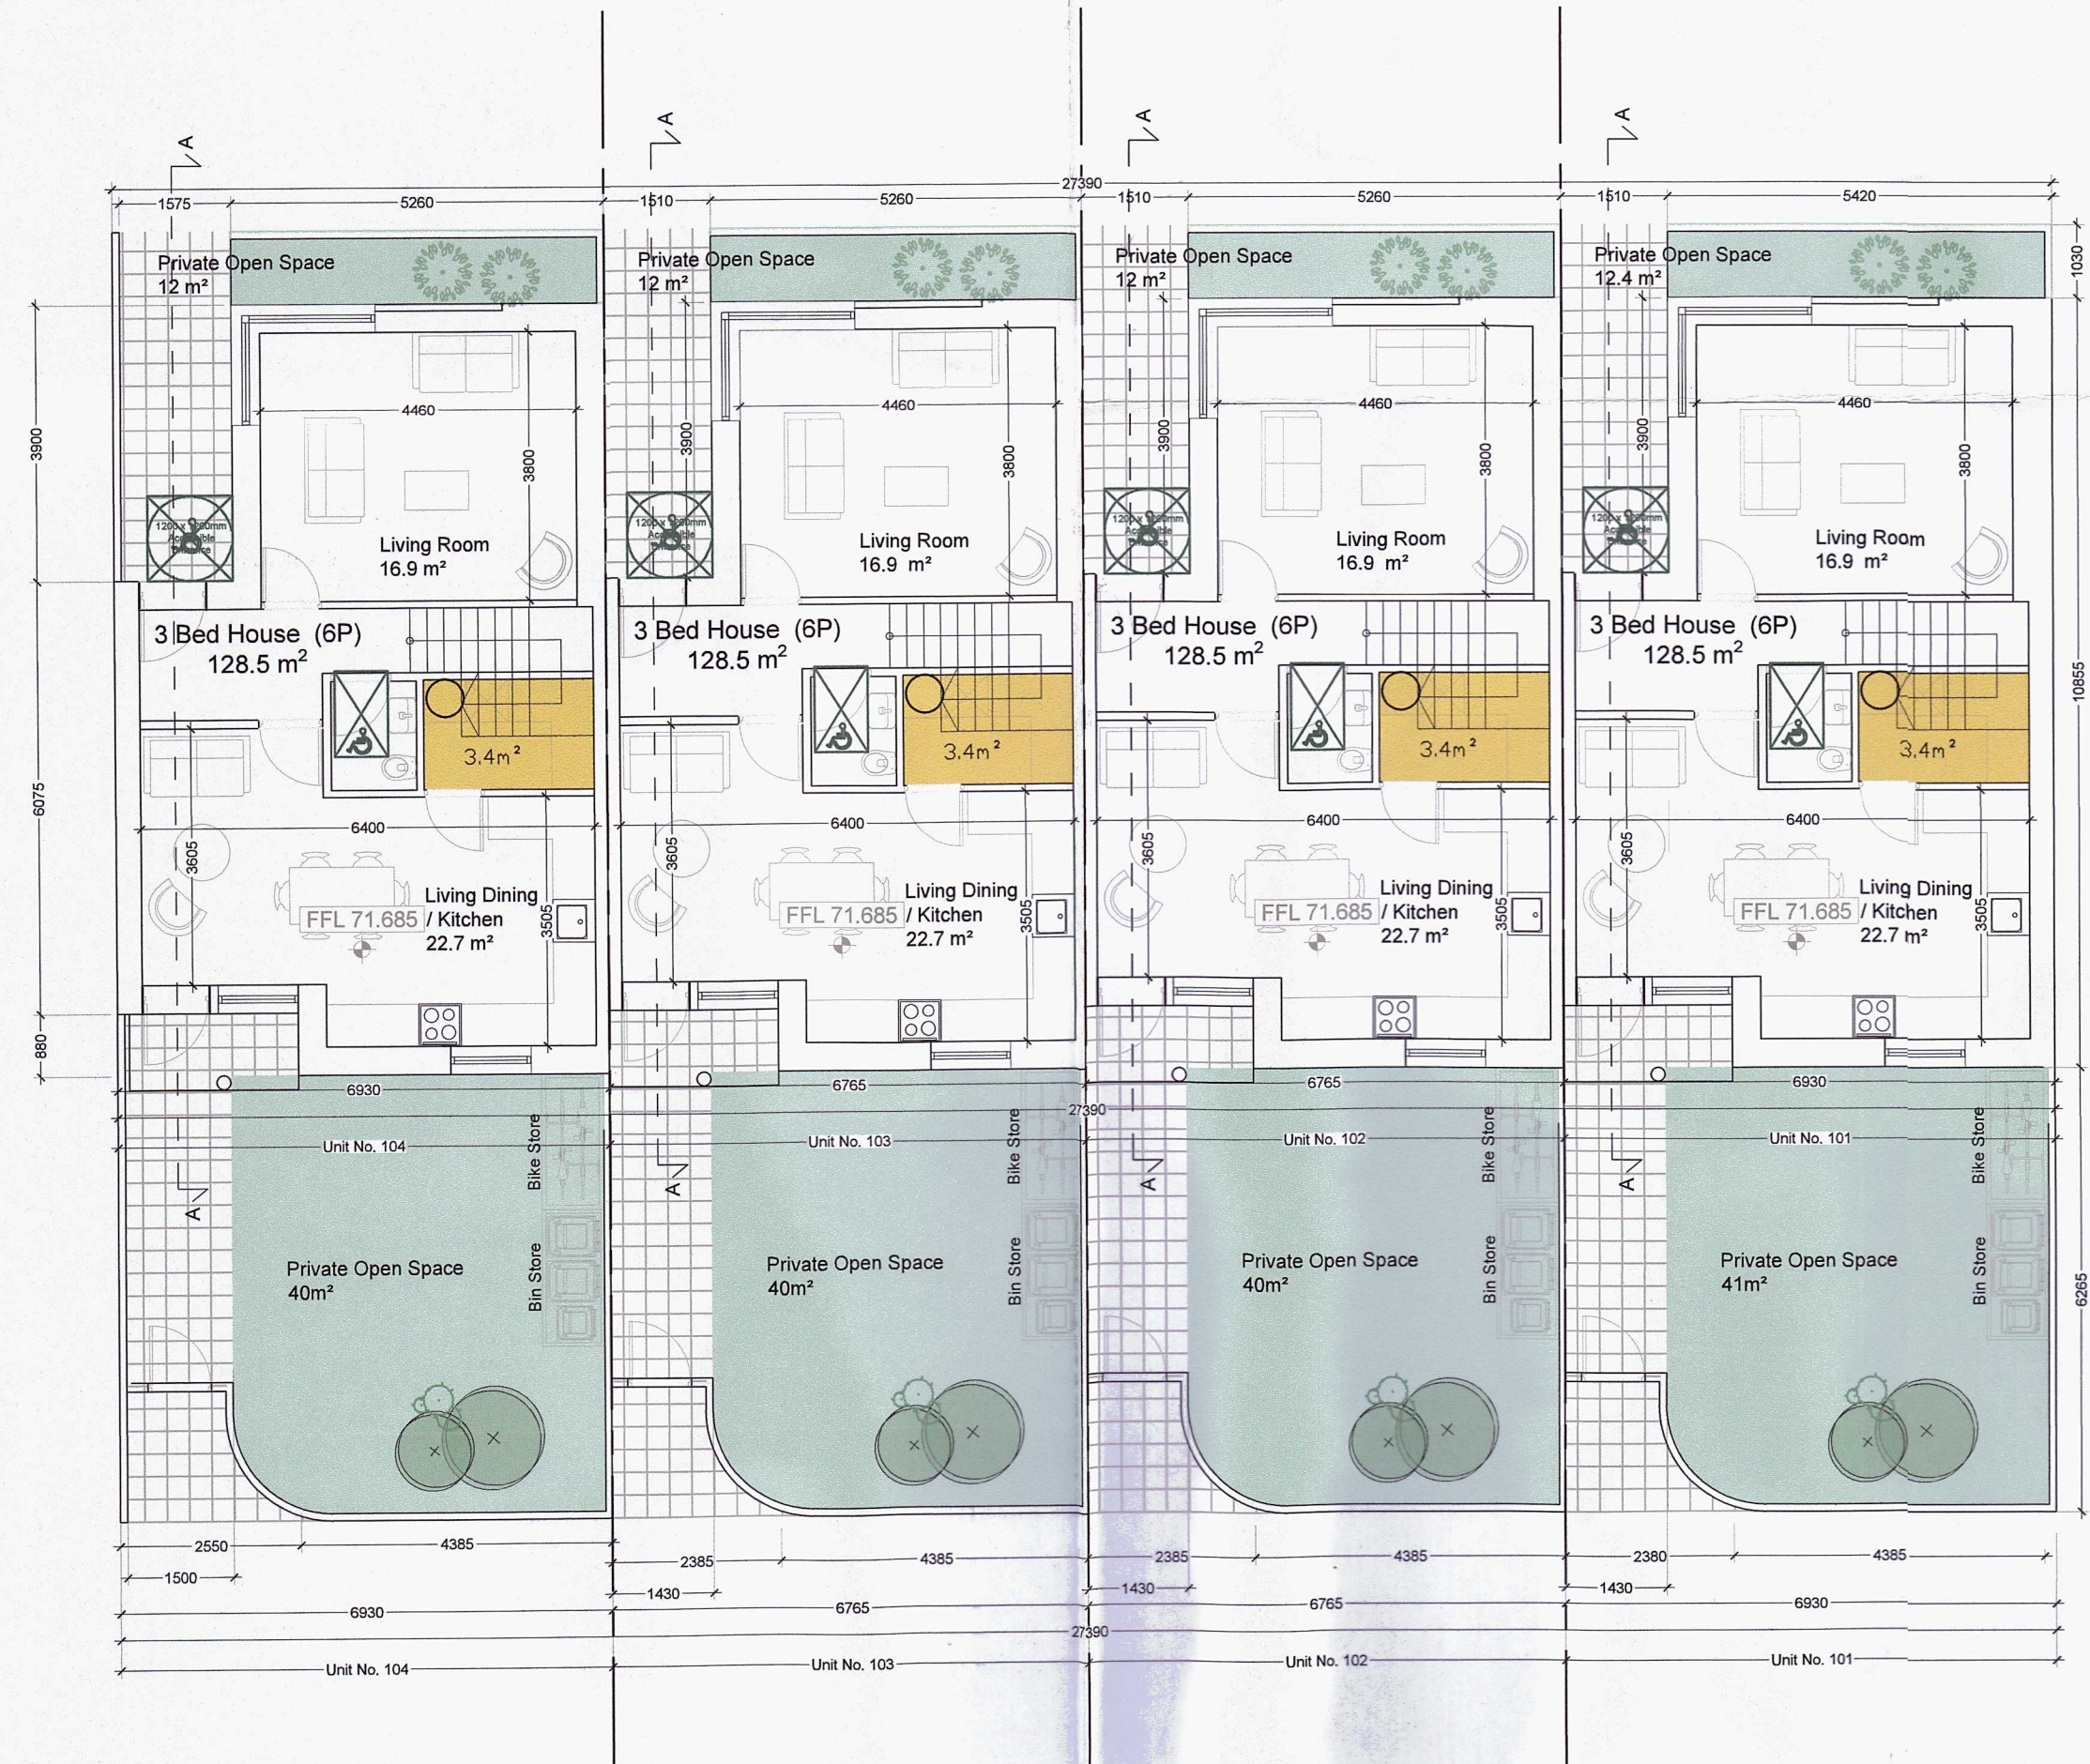

01 Ground Floor Plan
1:100 @ A1

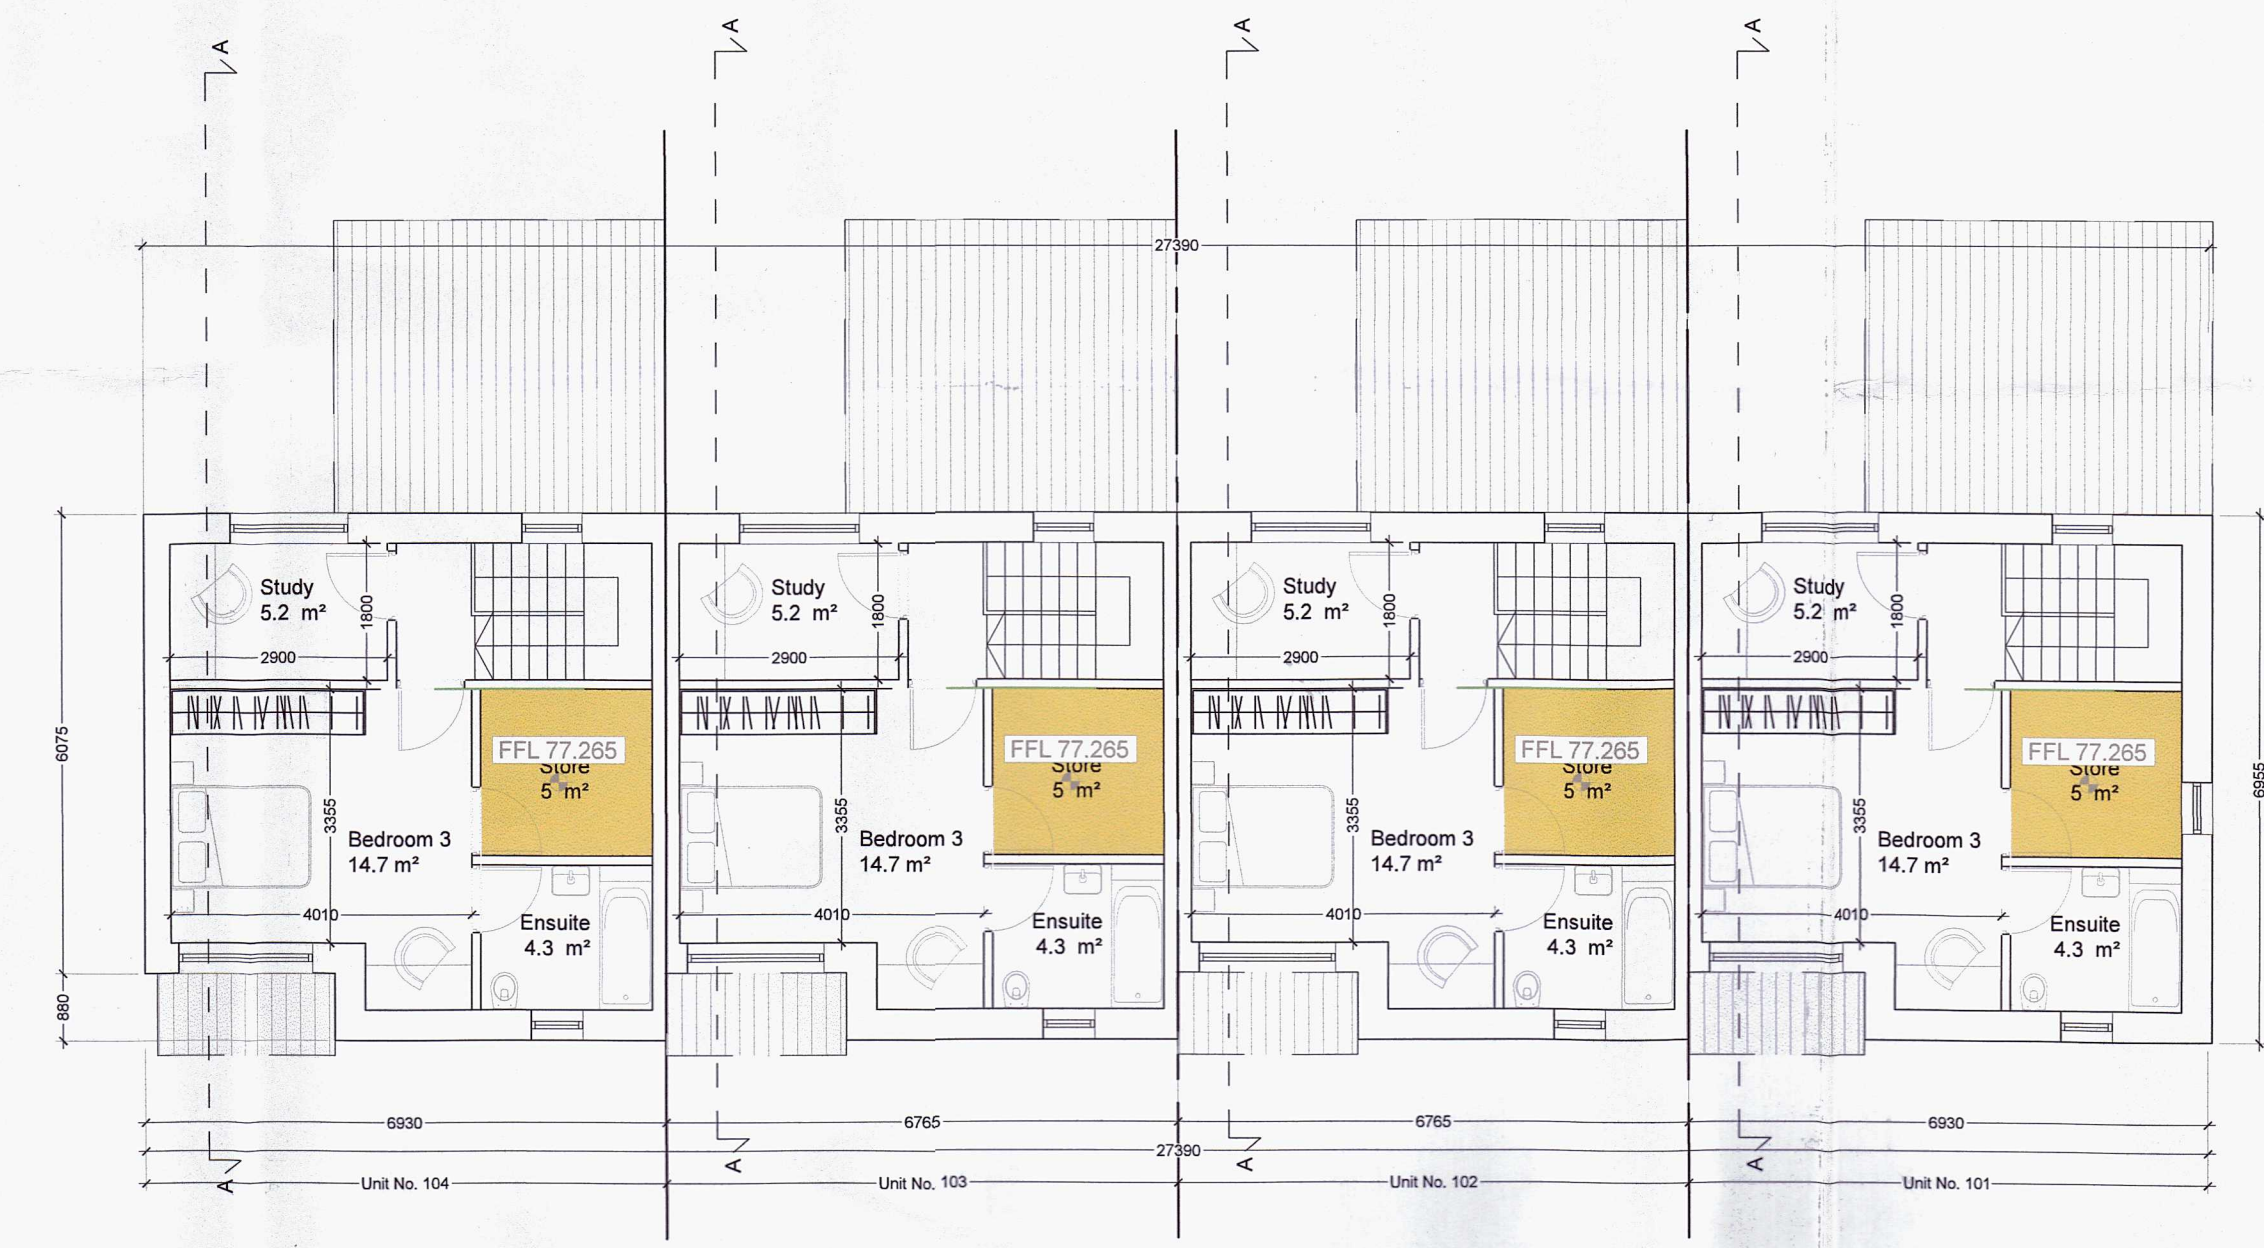

03 Second Floor Plan
1:100 @ A1

- GENERAL NOTES
1. COPYRIGHT RESERVED
 2. DO NOT SCALE DRAWING USE FIGURED DIMENSIONS ONLY
 3. ALL DISCREPANCIES TO BE REPORTED TO ARCHITECT
 4. THE CONTRACTOR IS RESPONSIBLE FOR CHECKING ALL LEVELS AND DIMENSIONS
 5. ALL STRUCTURE TO BE TO STRUCTURAL ENGINEERS DETAILS
 6. ALL MISC & ELEC SERVICES TO SERVICES ENGINEERS DETAILS
 7. ALL PROPRIETARY ITEMS TO BE INSTALLED IN ACCORDANCE WITH MANUFACTURERS INSTRUCTIONS
 8. CONTRACTOR IS RESPONSIBLE FOR THE COORDINATION OF STRUCTURE, FINISHES AND SERVICES

REV	DATE	DESCRIPTION	BY

HOUSE NUMBERS:
101, 102, 103, 104



THE TREE HOUSE, 17 RICHVIEW OFFICE PARK
CLONSKEAGH, D14 XR82, IRELAND
T: (01) 8688888 E: info@jfa.ie W: www.jfa.ie

CLIENT
Marina Quarter Ltd

PROJECT
Residential Development
Barnettstown, Dunboyne North, Co. Meath

DRAWING
Terrace G - House Type X
Floor Plans

SCALE
1:100 @ A1
JOB NO.
2237
DRAWN BY
JPRC
DATE
OCT 2024
DRAWING NUMBER
DBN-TGX-ZZ-DR-JFA-AR-P2001
REVISION

DRAWING STATUS
Further Information

AN BORD PLEANÁLA
25 OCT 2024
LTR DATED FROM APP
LDG-
ABP- 320049-24

