



- GENERAL NOTES
1. COPYRIGHT RESERVED
  2. DO NOT SCALE DRAWING. USE FIGURED DIMENSIONS ONLY.
  3. ALL DISCREPANCIES TO BE REPORTED TO ARCHITECT.
  4. THE CONTRACTOR IS RESPONSIBLE FOR CHECKING ALL LEVELS AND DIMENSIONS.
  5. ALL STRUCTURE TO BE TO STRUCTURAL ENGINEERS DETAILS.
  6. ALL MECH & ELEC SERVICES TO SERVICES ENGINEERS DETAILS.
  7. ALL PROPRIETARY ITEMS TO BE INSTALLED IN ACCORDANCE WITH MANUFACTURERS INSTRUCTIONS.
  8. CONTRACTOR IS RESPONSIBLE FOR THE COORDINATION OF STRUCTURE, FINISHES AND SERVICES.

REV	DATE	DESCRIPTION	BY


HOUSE NUMBERS:  
071, 072, 073, 074, 075, 076, 077,  
078

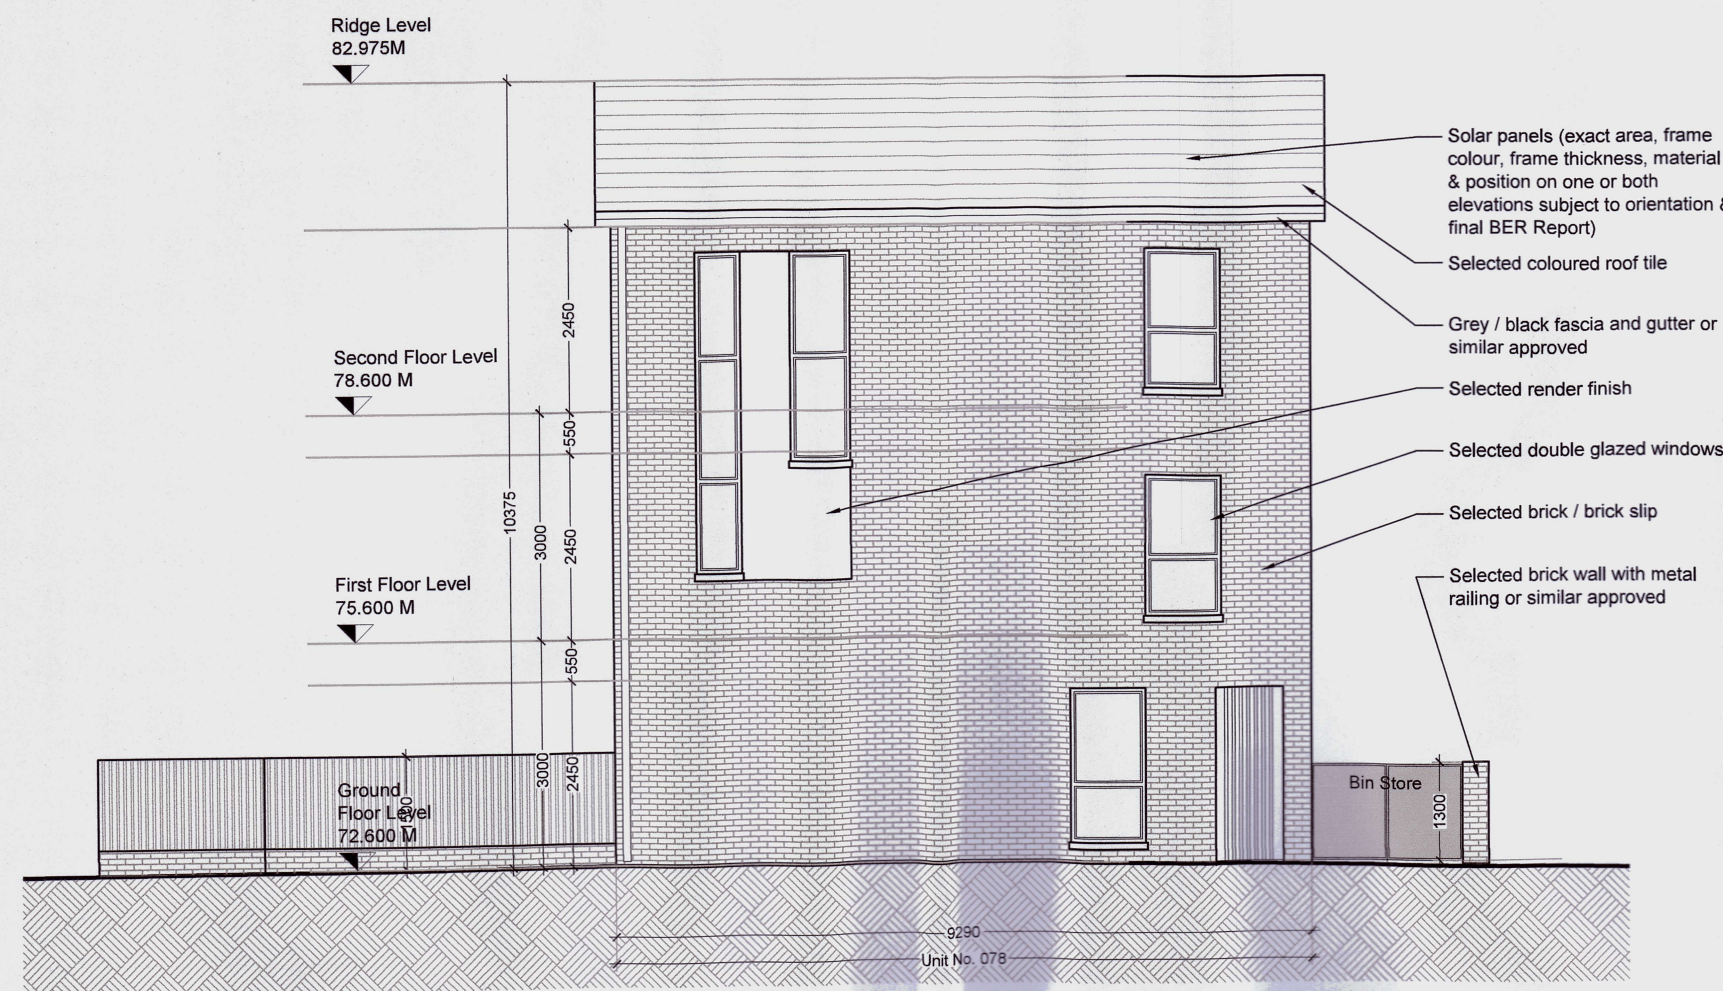


01 West Elevation  
1:100 @ A1

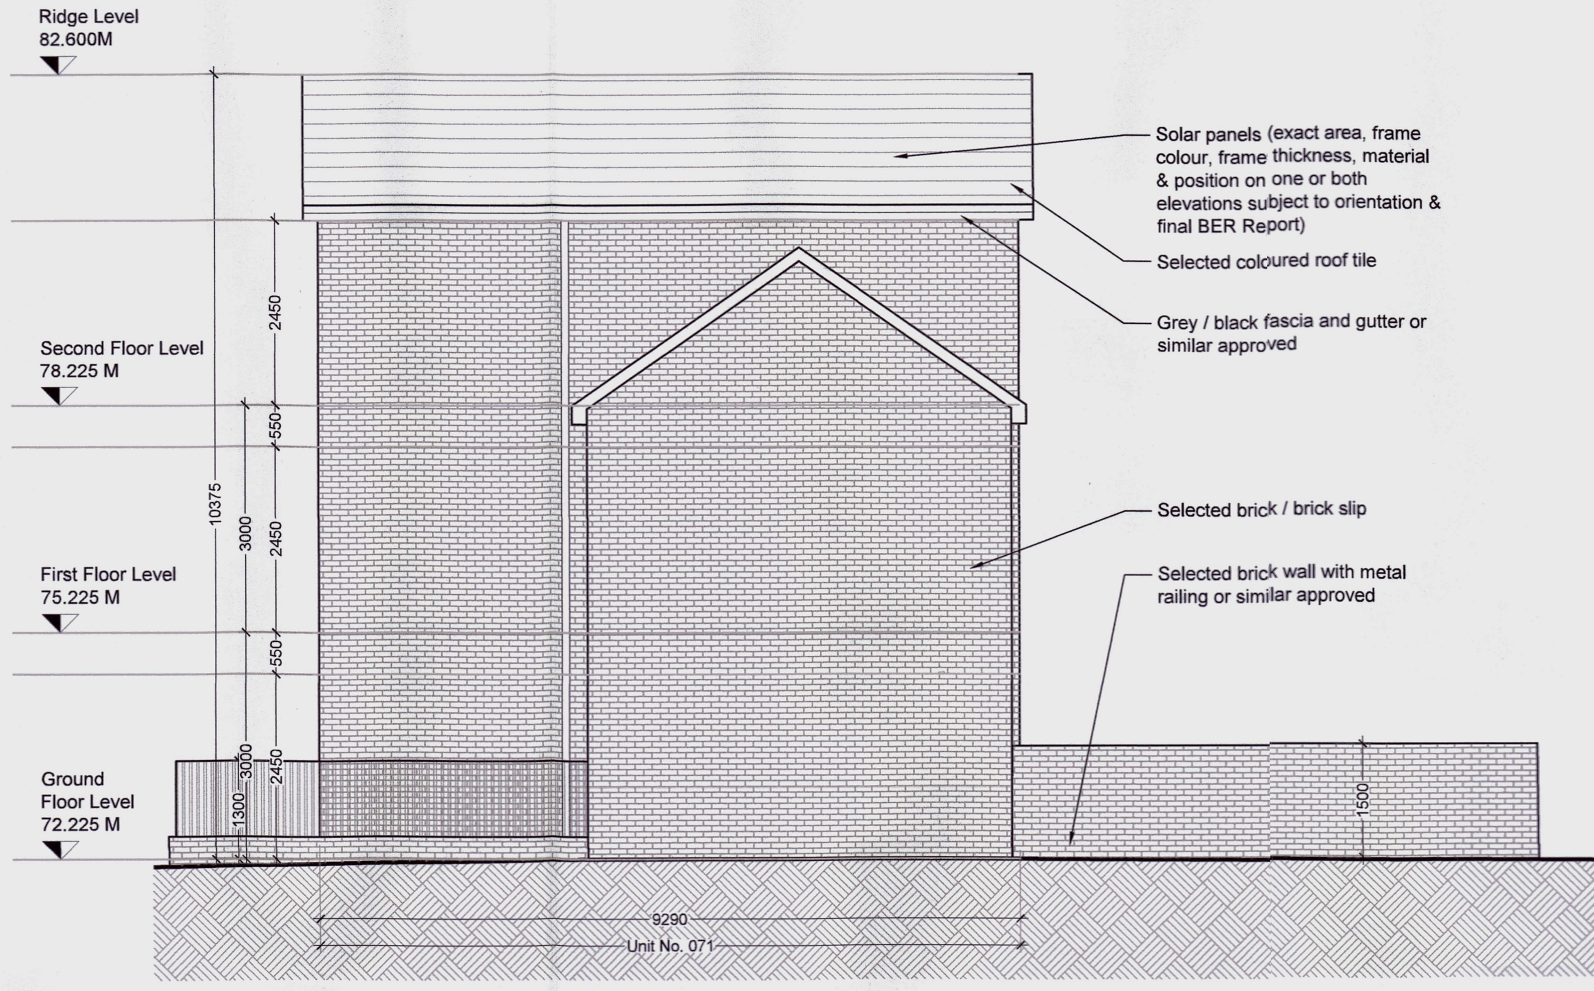

02 East Elevation  
1:100 @ A1

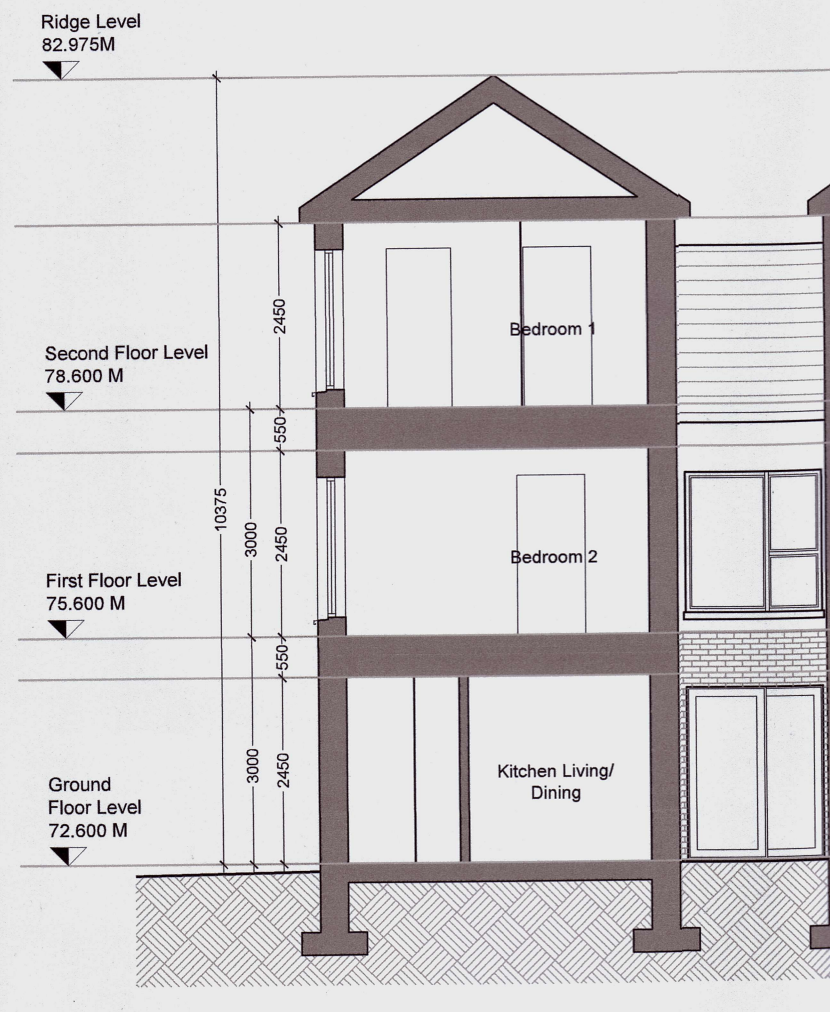

03 Section A-A  
1:100 @ A1

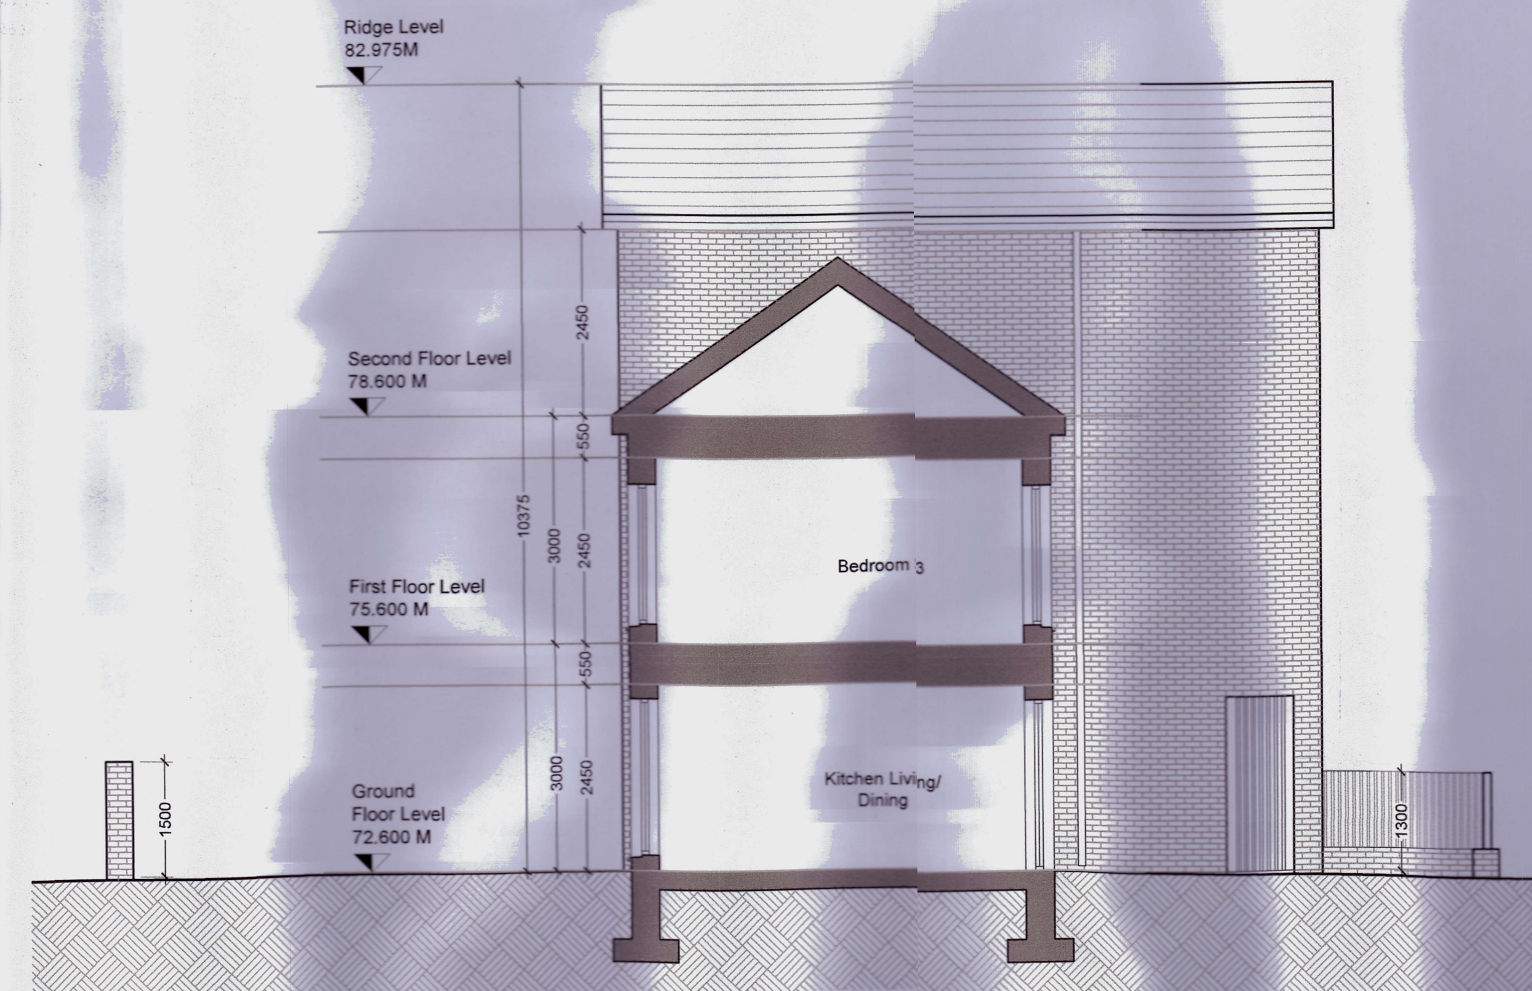

04 Section B-B  
1:100 @ A1



05 Section C-C  
1:100 @ A1

**JFA**  
ARCHITECTS

THE TREE HOUSE, 17 RICHVIEW OFFICE PARK  
CLONSKEAGH, D14 XR62, IRELAND  
T: (01) 8689888 E: info@jfa.ie W: www.jfa.ie

CLIENT  
Marina Quarter Ltd

PROJECT  
Residential Development  
Bennettsown, Dubodone North, Co. Meath.

DRAWING  
Terrace F - House Type G  
East and West Elevations & Sections

SCALE  
1:100 @ A1  
JOB NO.  
2237  
DRAWN BY  
JFA  
DATE  
Oct 2024  
DRAWING NUMBER  
DBN-TFG-ZZ-DR-JFA-AR-P4002-  
REVISION

DRAWING LOCATION  
w:\28\_jfa\2023\24\_dubodone\24-current drawing\

DRAWING STATUS  
Further Information

AN BORD PLEANÁLA  
25 OCT 2024  
LTR DATED \_\_\_\_\_ FROM App.  
LDG-  
ABP- 300049-24

