



- GENERAL NOTES
1. COPYRIGHT RESERVED
 2. DO NOT SCALE DRAWING. USE PROVIDED DIMENSIONS ONLY.
 3. ALL DISCREPANCIES TO BE REPORTED TO ARCHITECT.
 4. THE CONTRACTOR IS RESPONSIBLE FOR CHECKING ALL LEVELS AND DIMENSIONS.
 5. ALL STRUCTURE TO BE TO STRUCTURAL ENGINEERS DETAILS.
 6. ALL MECH & ELEC SERVICES TO SERVICES ENGINEERS DETAILS.
 7. ALL PROPRIETARY ITEMS TO BE INSTALLED IN ACCORDANCE WITH MANUFACTURERS INSTRUCTIONS.
 8. CONTRACTOR IS RESPONSIBLE FOR THE COORDINATION OF STRUCTURE, FINISHES AND SERVICES.

REV	DATE	DESCRIPTION	BY

HOUSE NUMBERS:
001, 002, 003, 004, 005, 006, 007,
008

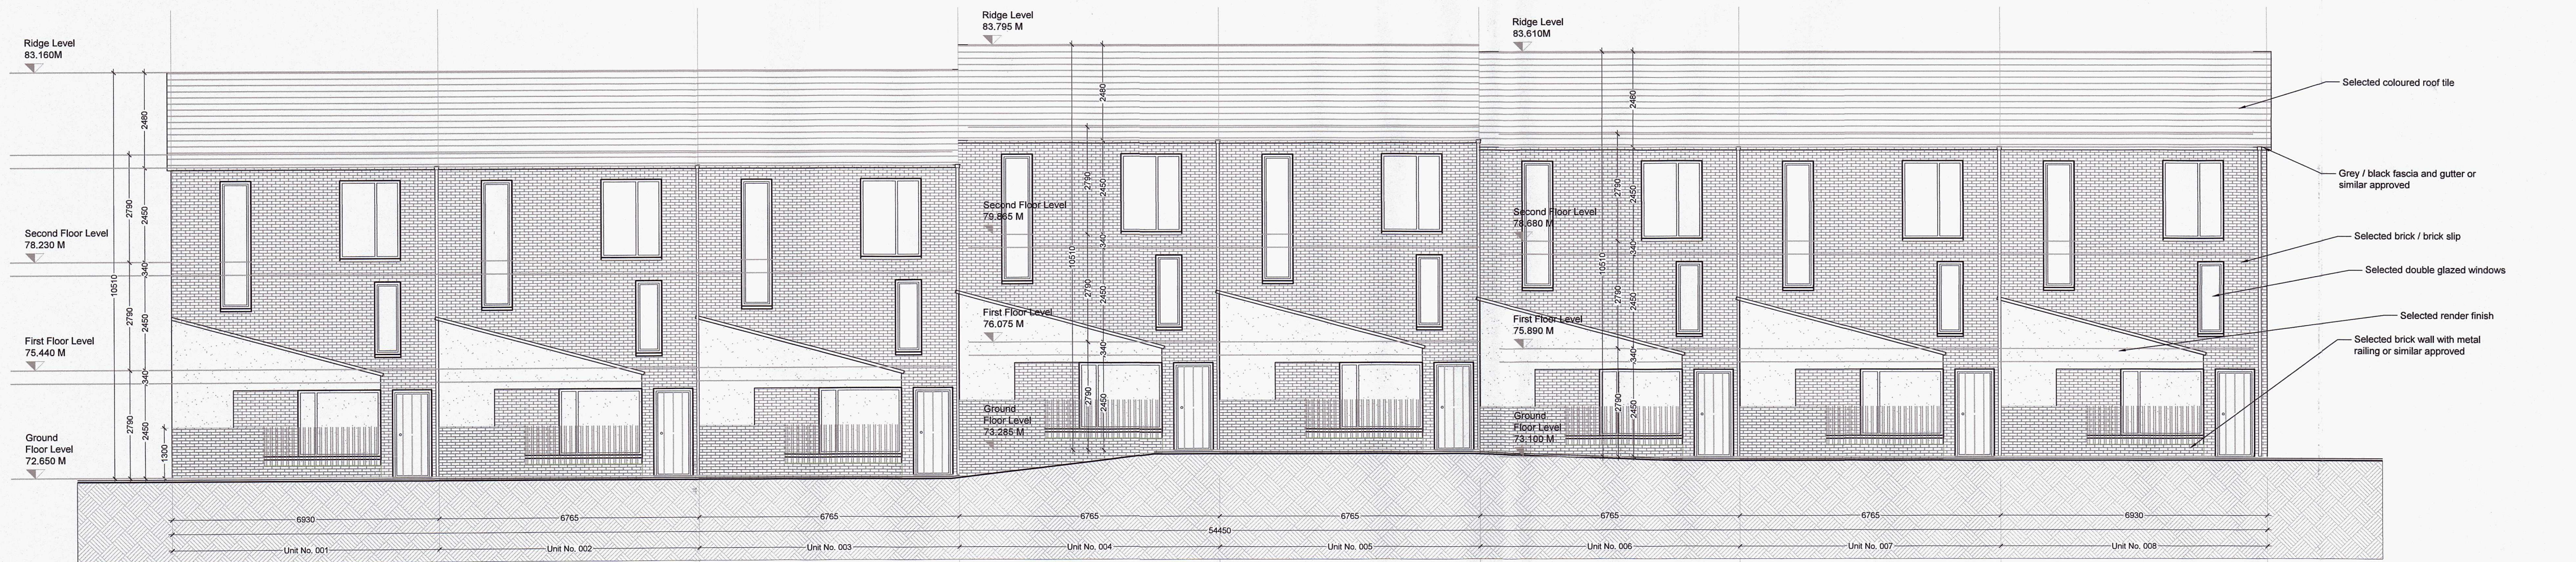


01 East Elevation
1:100 @ A1

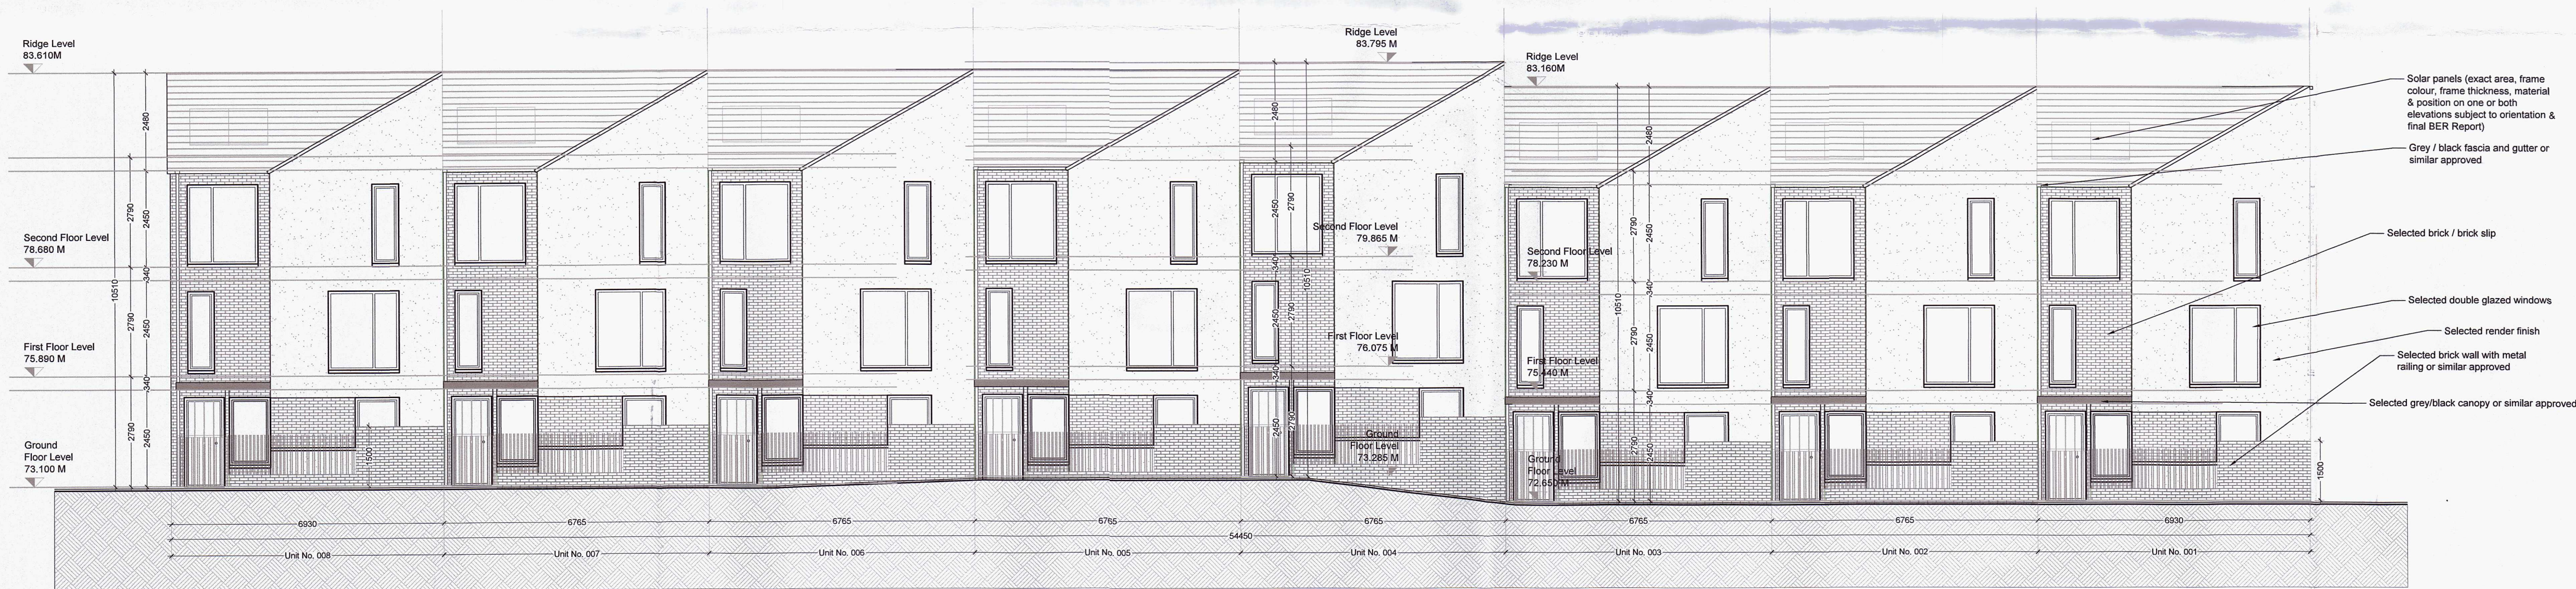

02 West Elevation
1:100 @ A1

- Selected coloured roof tile
- Grey / black fascia and gutter or similar approved
- Selected brick / brick slip
- Selected double glazed windows
- Selected render finish
- Selected brick wall with metal railing or similar approved

- Solar panels (exact area, frame colour, frame thickness, material & position on one or both elevations subject to orientation & final BER Report)
- Grey / black fascia and gutter or similar approved
- Selected brick / brick slip
- Selected double glazed windows
- Selected render finish
- Selected brick wall with metal railing or similar approved
- Selected grey/black canopy or similar approved

 

JFA
ARCHITECTS

THE TREE HOUSE, 17 RICHVIEW OFFICE PARK
CLONSKEAGH, D14 XR82, IRELAND
T: (01) 6659988 E: info@jfa.ie W: www.jfa.ie

CLIENT
Marina Quarter Ltd

PROJECT
Residential Development
Bennetstown, Dunboyne North, Co. Meath.

DRAWING
Terrace E - House Type X
East and West Elevations

SCALE
1:100 @ A1

DATE
Oct 2024

DRAWING NUMBER
DBN-TEX-ZZ-DR-JFA-AR-P4001

DRAWING LOCATION
w:\22_jacob\2027 - dunboyne\20-current drawings\24-further information

DRAWING STATUS
Further Information

AN BORD PLEANÁLA
25 OCT 2024
LTR DATED FROM App
LDG:
ASP: 320049-24