



- GENERAL NOTES
1. COPYRIGHT RESERVED
 2. DO NOT SCALE DRAWING. USE DIMENSIONS ONLY.
 3. ALL DISCREPANCIES TO BE REPORTED TO ARCHITECT.
 4. THE CONTRACTOR IS RESPONSIBLE FOR CHECKING ALL LEVELS AND DIMENSIONS.
 5. ALL STRUCTURE TO BE TO STRUCTURAL ENGINEER'S DETAILS.
 6. ALL MECH & ELEC SERVICES TO SERVICES ENGINEER'S DETAILS.
 7. ALL PROPRIETARY ITEMS TO BE INSTALLED IN ACCORDANCE WITH MANUFACTURER'S INSTRUCTIONS.
 8. CONTRACTOR IS RESPONSIBLE FOR THE COORDINATION OF STRUCTURE, FINISHES AND SERVICES.

REV	DATE	DESCRIPTION	BY

HOUSE NUMBERS:
071, 072, 073, 074, 075, 076, 077,
078

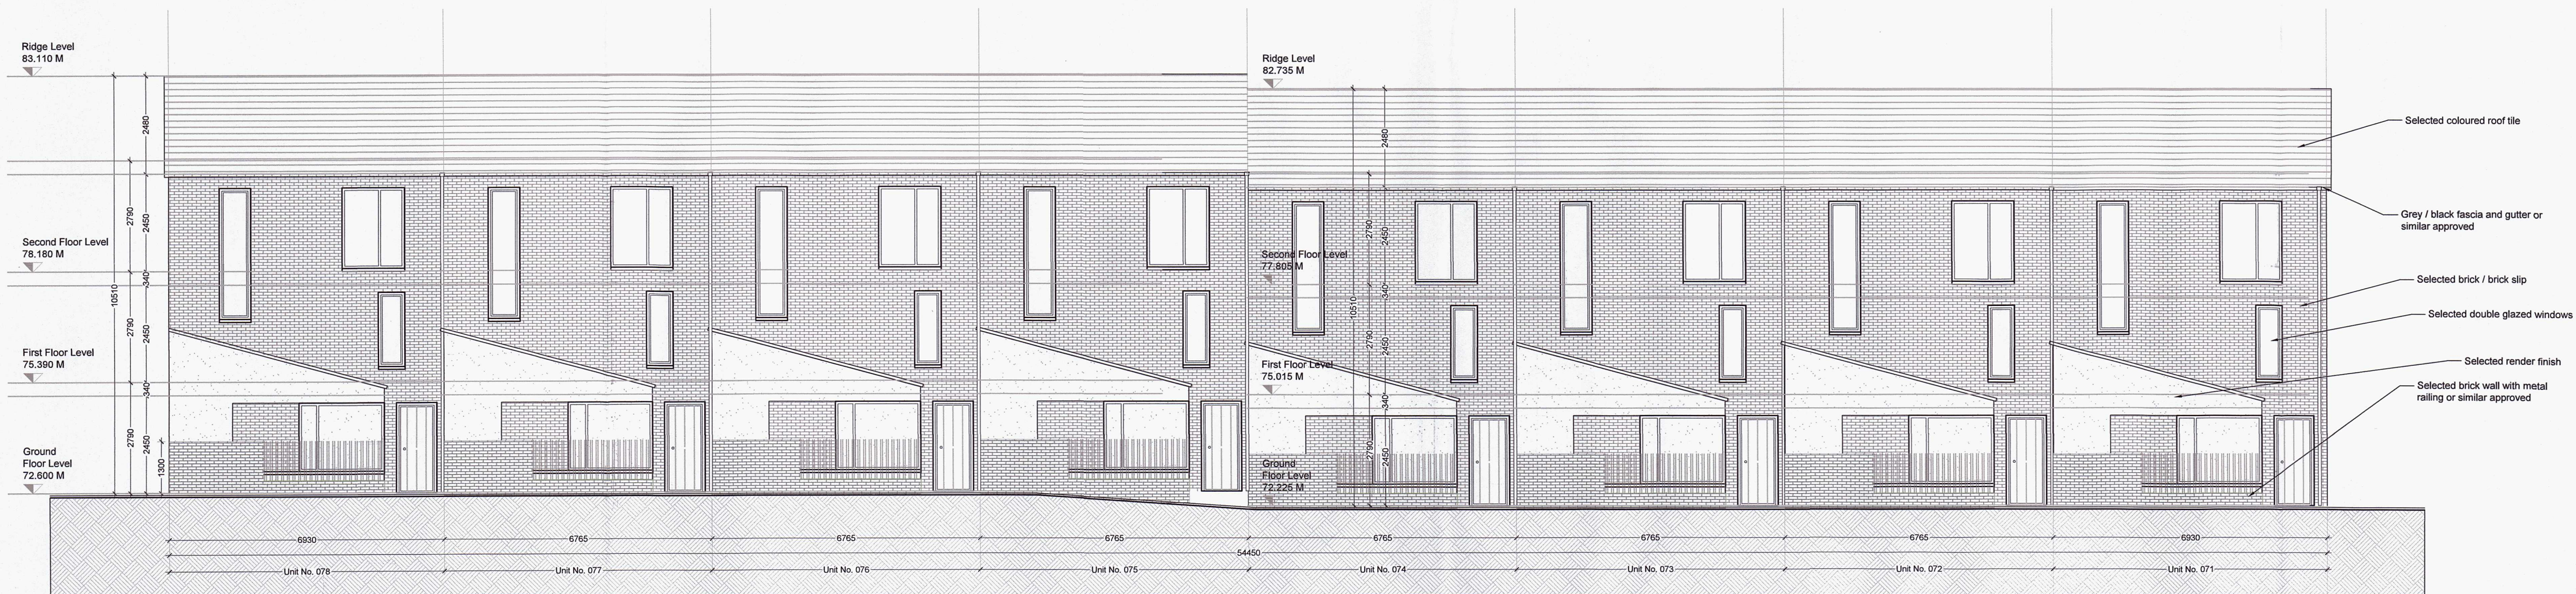

02 South Elevation
1:100 @ A1

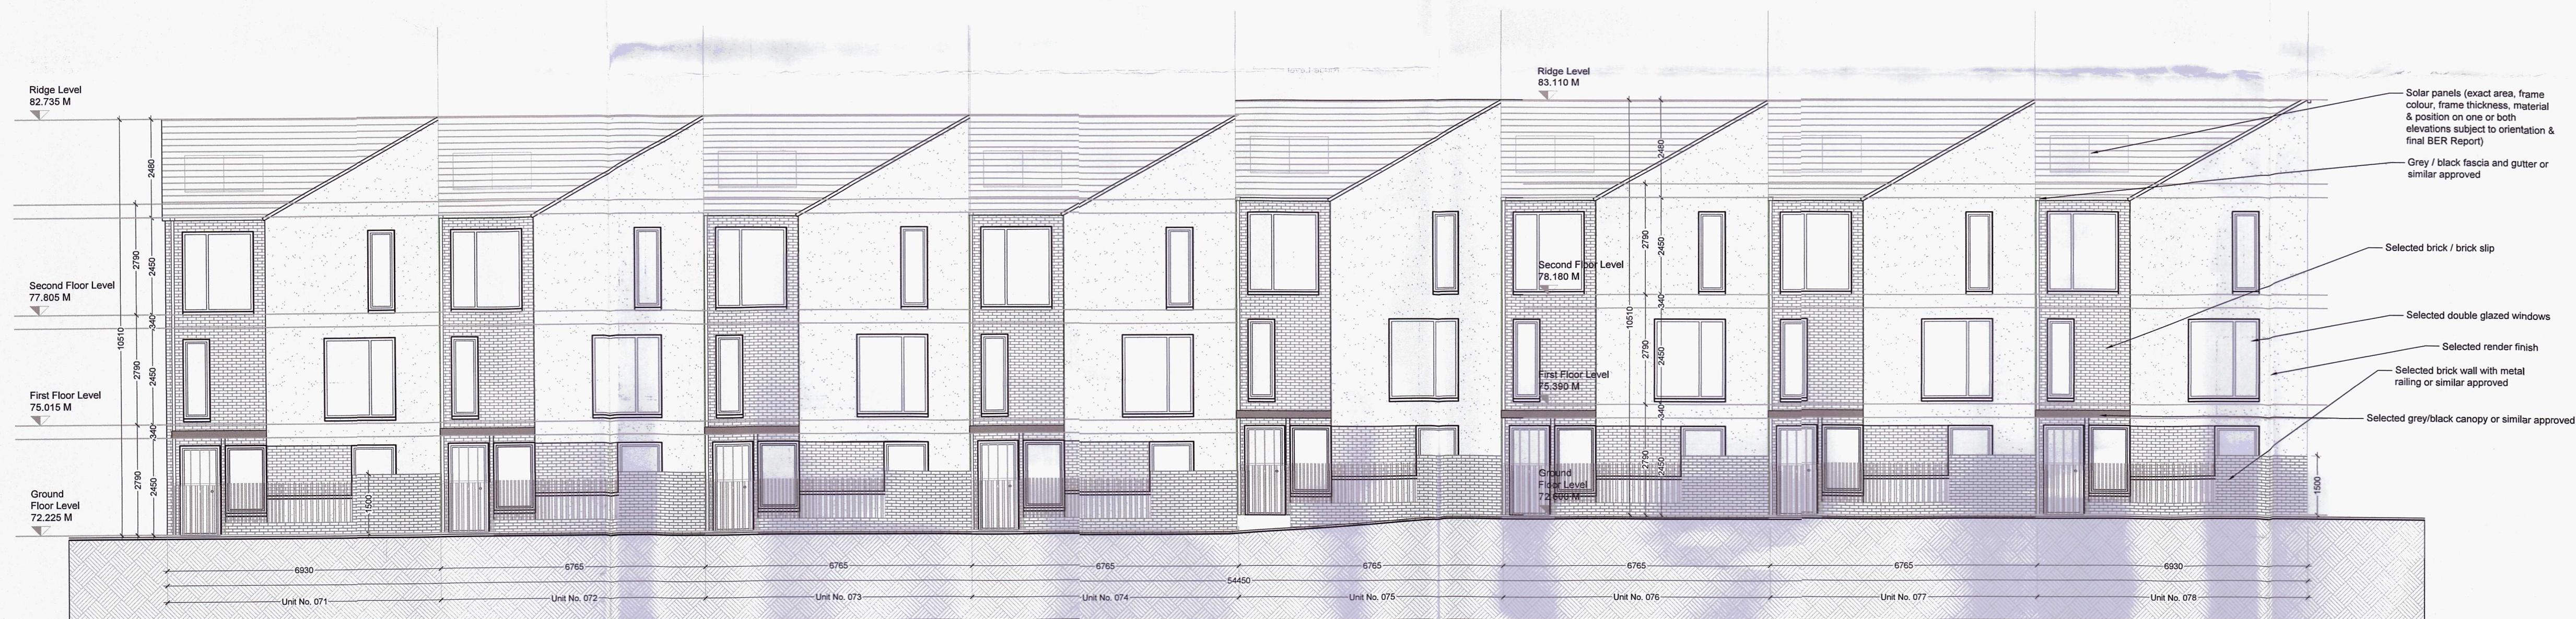

01 North Elevation
1:100 @ A1


AN BORD PLEANÁLA

25 OCT 2024

LTR DATED FROM APP

LDG-

ABP- 320049-24

 

JFA
ARCHITECTS

THE TREE HOUSE, 17 RICHVIEW OFFICE PARK
CLONSKEAGH, D14 XR82, IRELAND
T: (01) 6689888 E: info@jfa.ie W: www.jfa.ie

CLIENT
Marina Quarter Ltd

PROJECT
Residential Development

Beneestown, Dunboyne North, Co. Meath.

DRAWING
Terrace F - House Type X

North and South Elevations

SCALE JOB NO.
1:100 @ A1 2237

DRAWN BY JFIC

DATE Oct 2024

DRAWING NUMBER REVISION

DBN-TFX-ZZ-DR-JFA-AR-P4001

DRAWING LOCATION
w:\22 jfa\2237- dunboyne\00-current drawings\04- further information

DRAWING STATUS
Further Information