




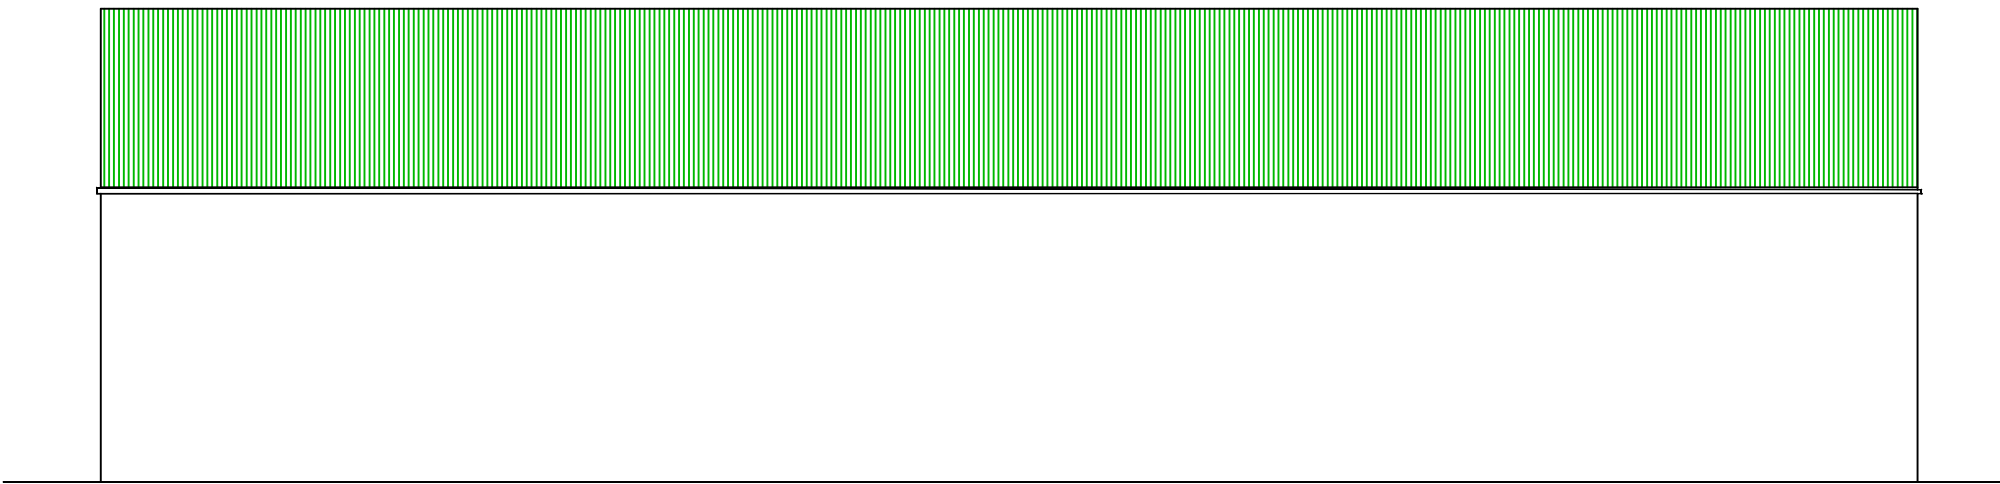


FRONT ELEVATION

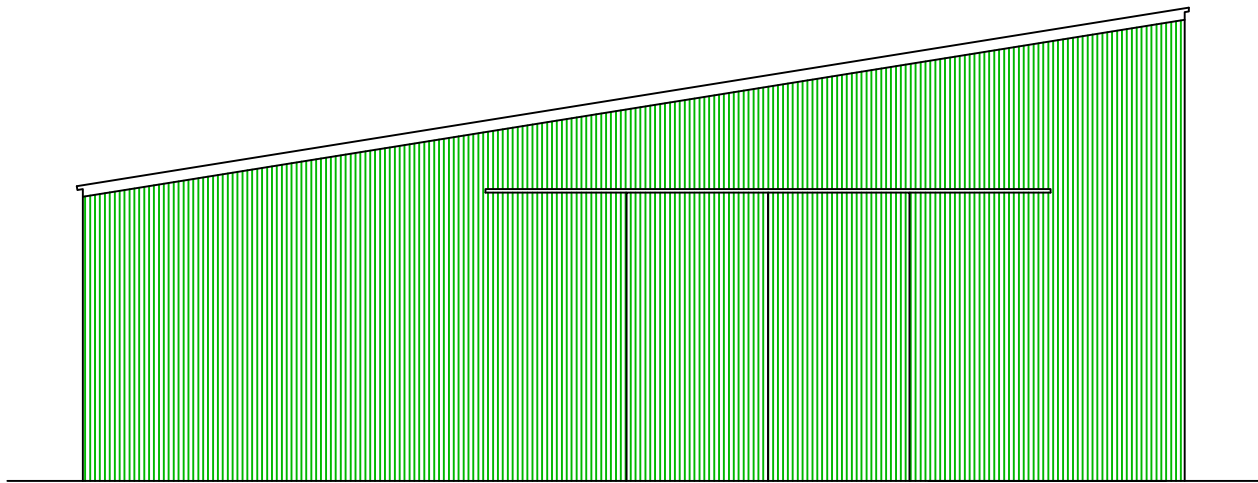


SIDE ELEVATION

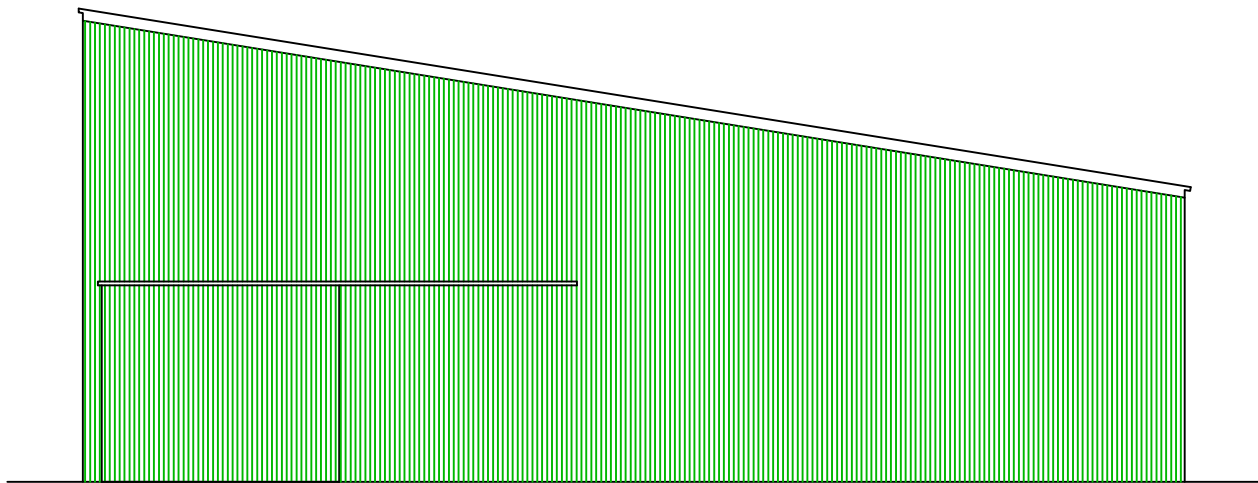


SIDE ELEVATION

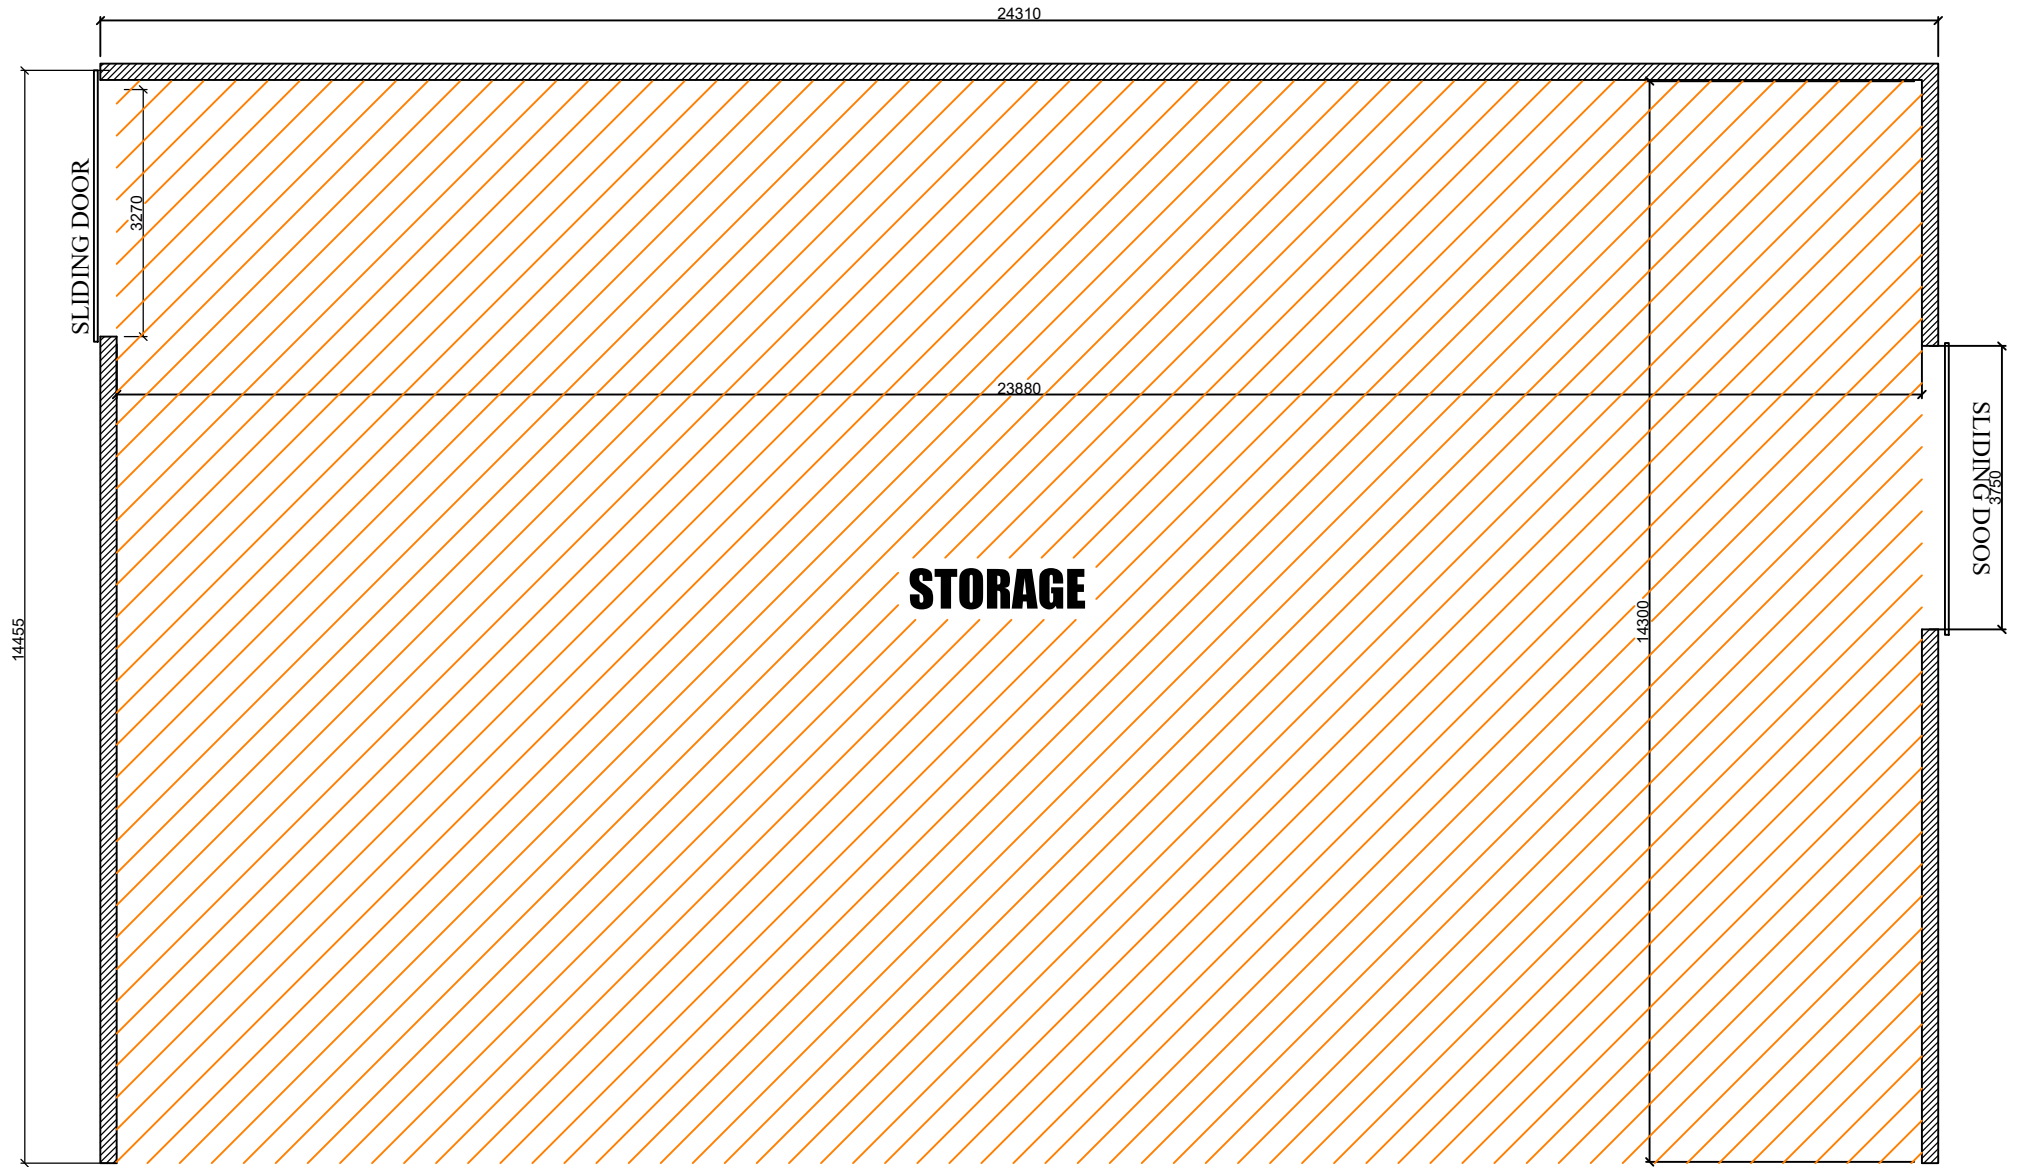

STORAGE STRUCTURE
AREA 340m²
STORAGE STRUCTURE TO BE RETAINED HATCHED BROWN 340m²

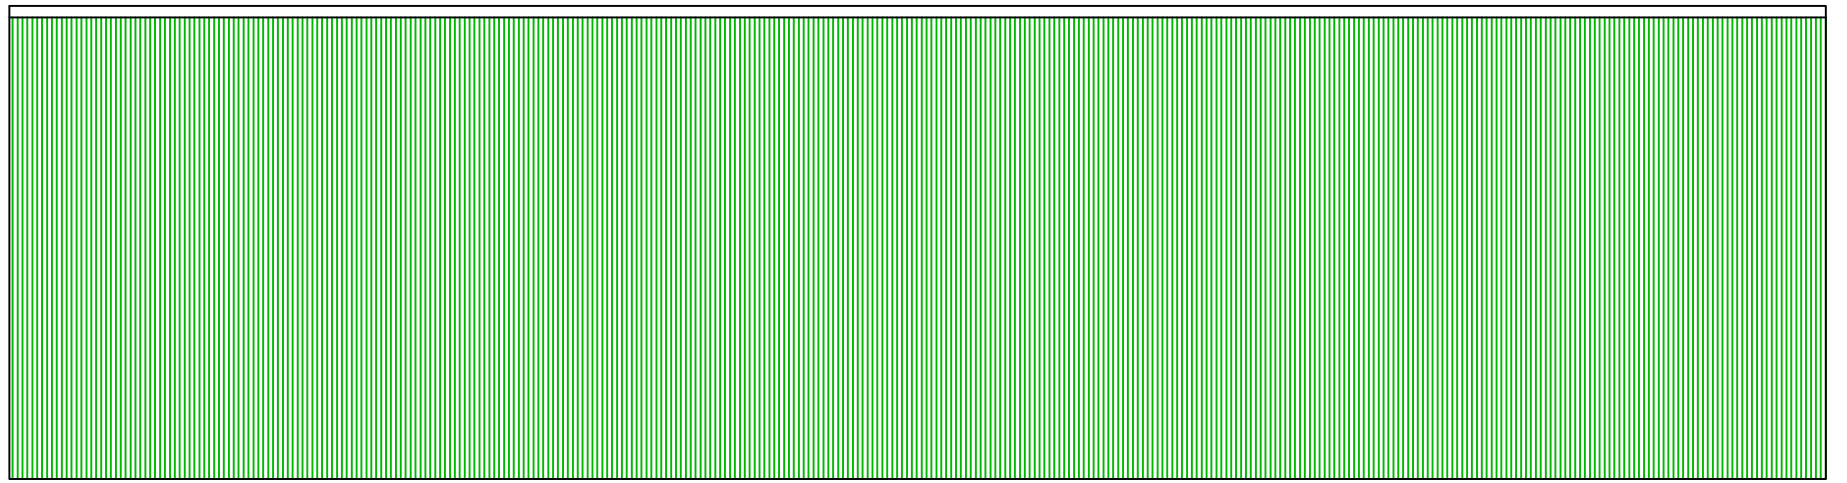

BACK ELEVATION

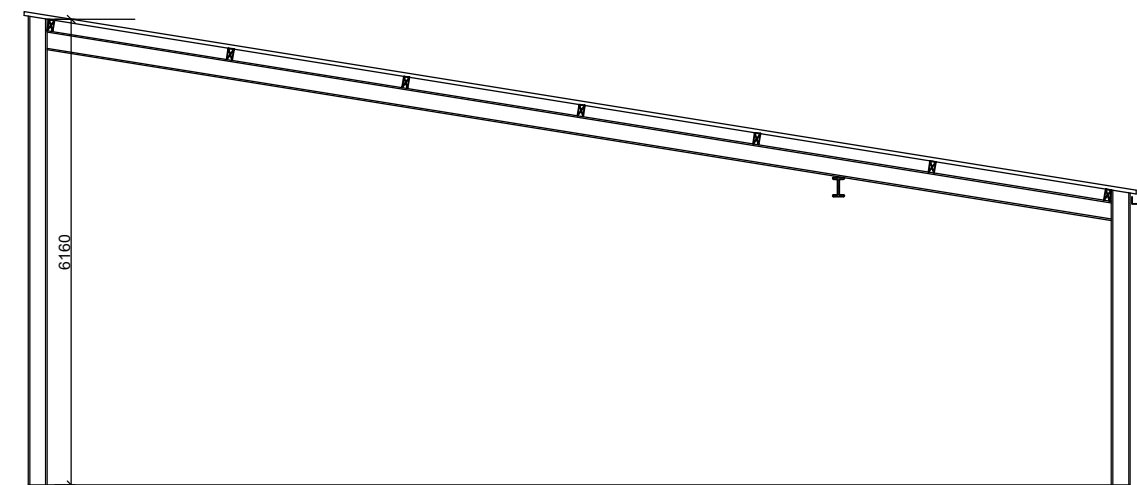

SECTION

STORAGE STRUCTURE

 1 The Punchbowl, Ennis Rd, Gort, Co. Galway. Tel: 091 632644 Fax: 091 630018 email: info@grealishglynn.com	Client: Coleman Rock		Issue	Date	Description	By	Chkd
	Address: Knockaunatouk, Gort, Co. Galway		1	19/06/18	Planning	MG	DG
Date: 19/06/18		Scale: 1/100					
Prepared by: MG		Drawing No. R-18-03					