




NOTES:-

1. FIGURED DIMENSIONS ONLY TO BE TAKEN FROM THIS DRAWING. DIMENSIONS TO BE CHECKED ON SITE.
2. THIS DRAWING TO BE READ IN CONJUNCTION WITH ALL OTHER ARCHITECTURAL & ENGINEERING DRAWINGS & ALL OTHER RELEVANT DRAWINGS & SPECIFICATIONS
3. ALL LEVELS RELATE TO O.S. DATUM AT MALIN HEAD UNLESS NOTED OTHERWISE

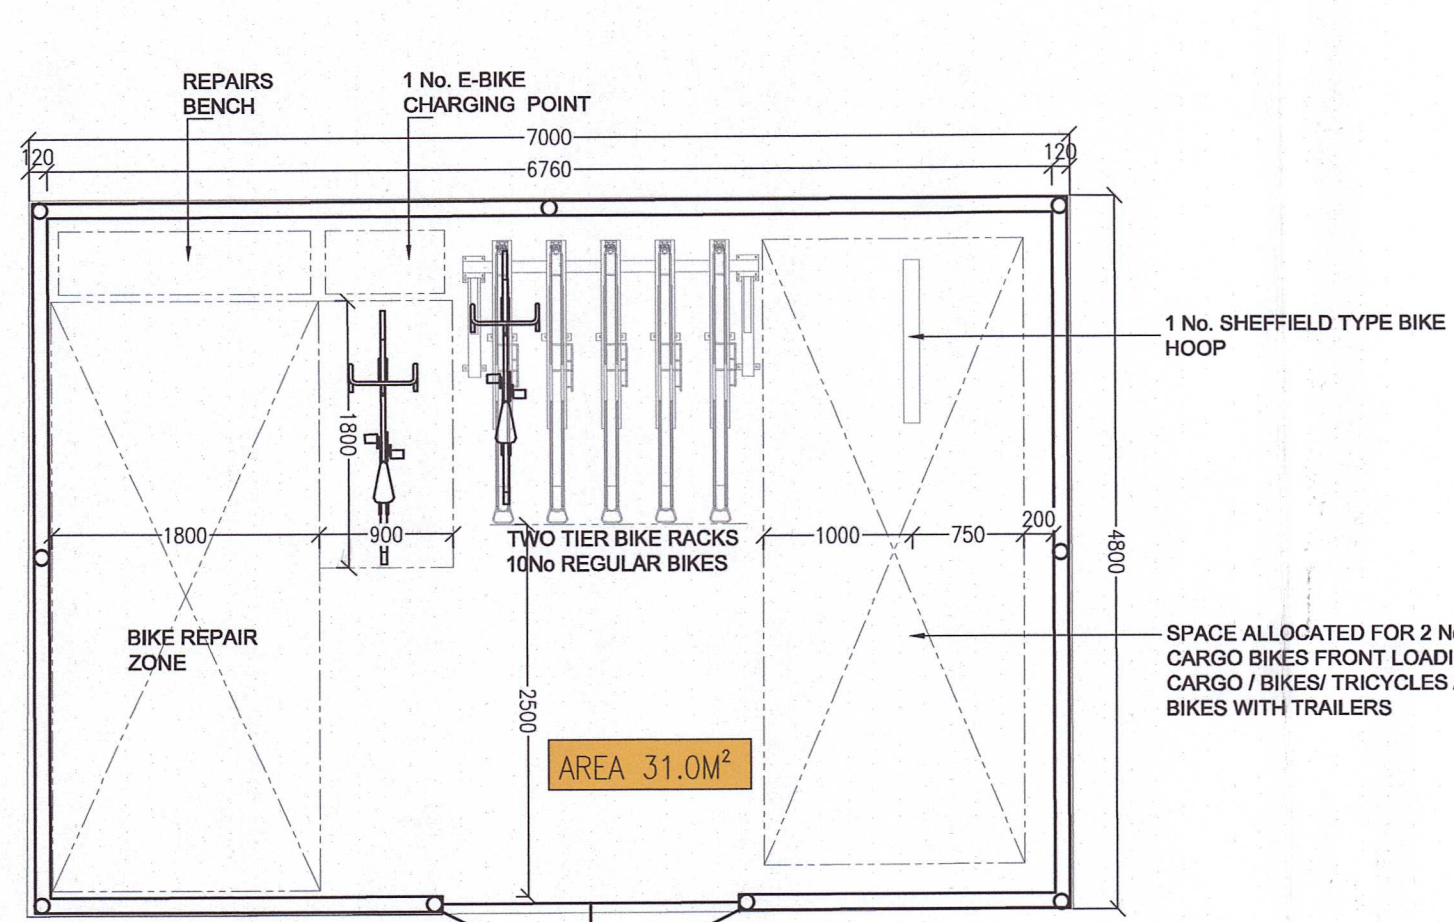


LONG STAY BIKE SHELTER - PLAN
SCALE 1:50


LONG TERM BIKE SHED
10 No. REGULAR BIKES
2 No. CARGO FRONT LOADING CARGO / BIKES/ TRICYCLES / BIKES WITH TRAILERS
1 No. E-BIKE
13 No. IN TOTAL

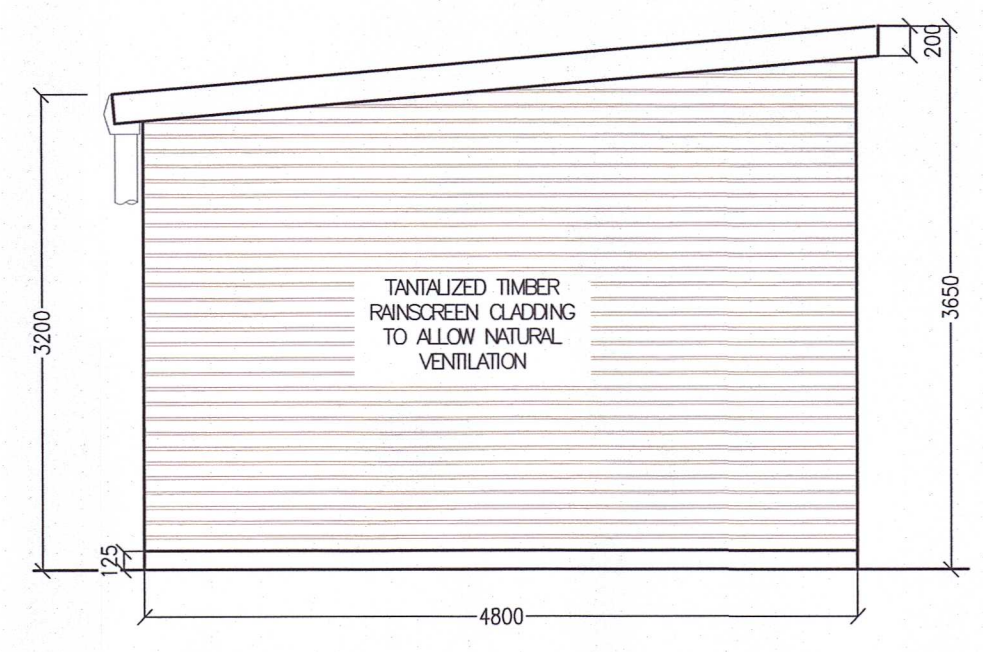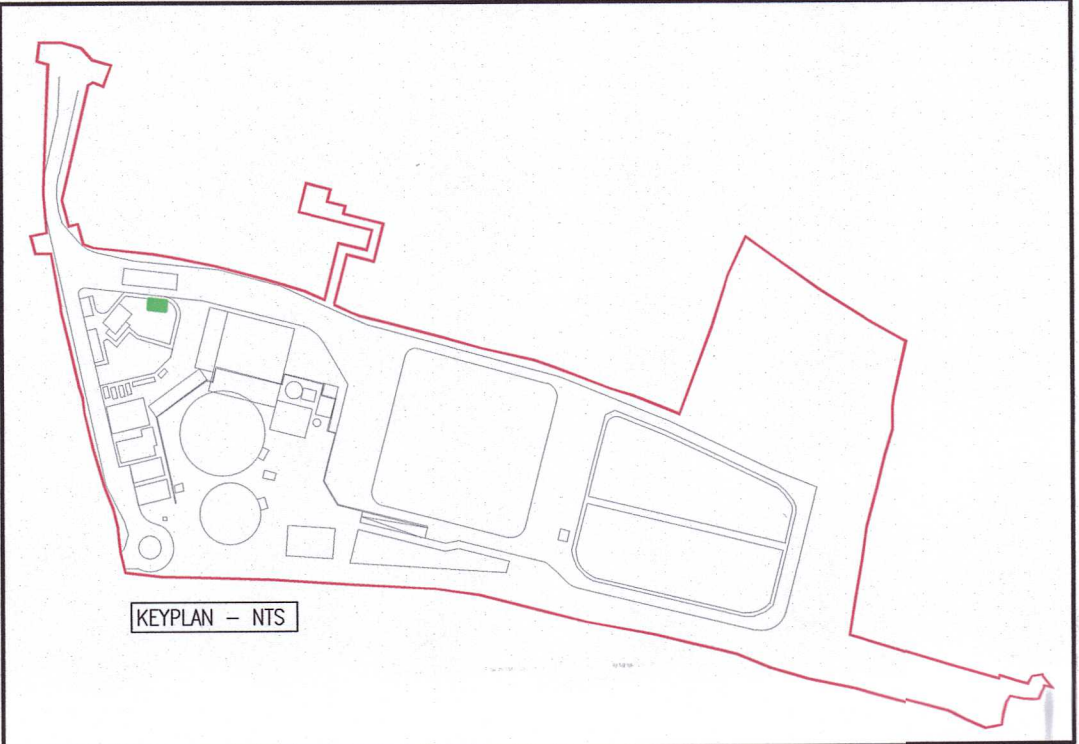


BIKE SHELTER -SIDE ELEVATION
SCALE 1:50

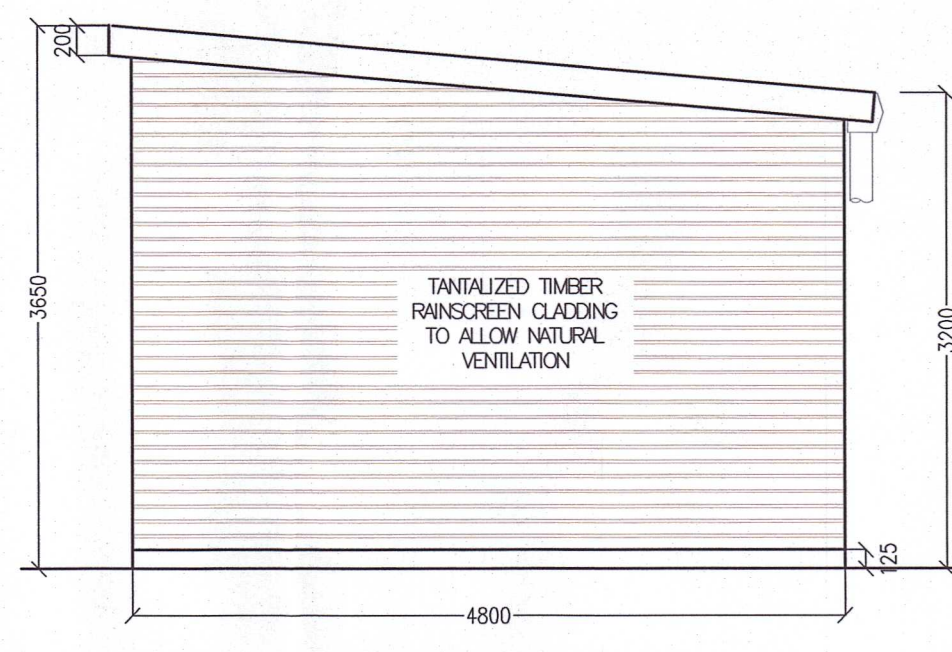


BIKE SHELTER -SIDE ELEVATION
SCALE 1:50

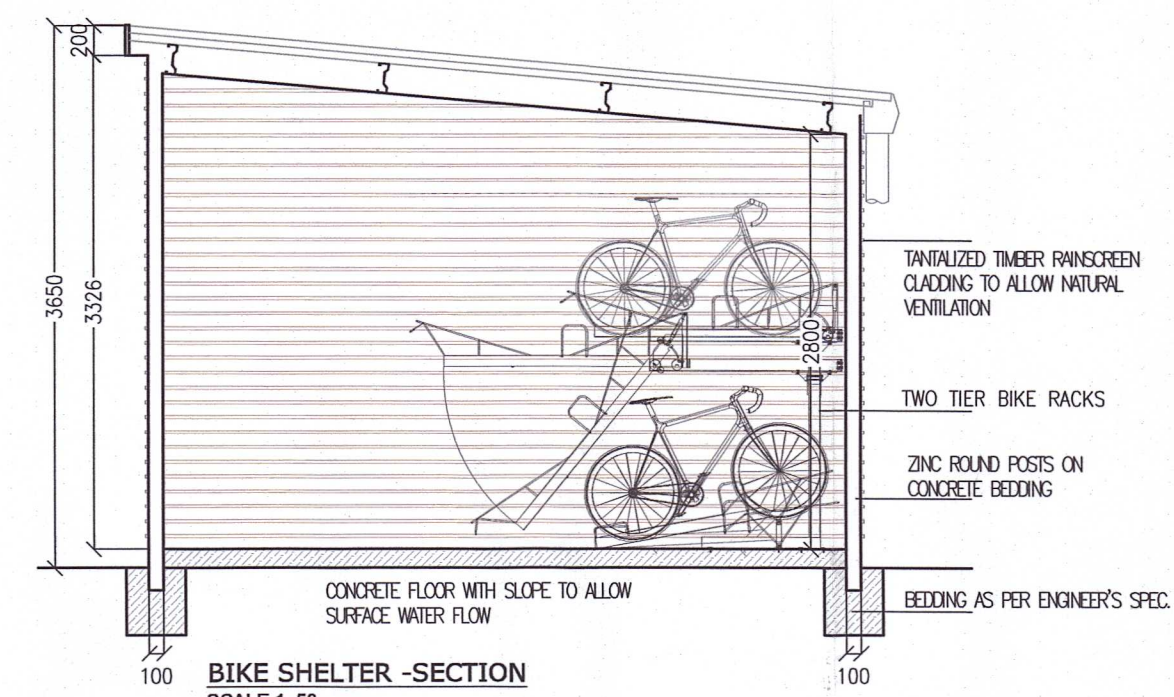

BIKE SHELTER -SECTION
SCALE 1:50

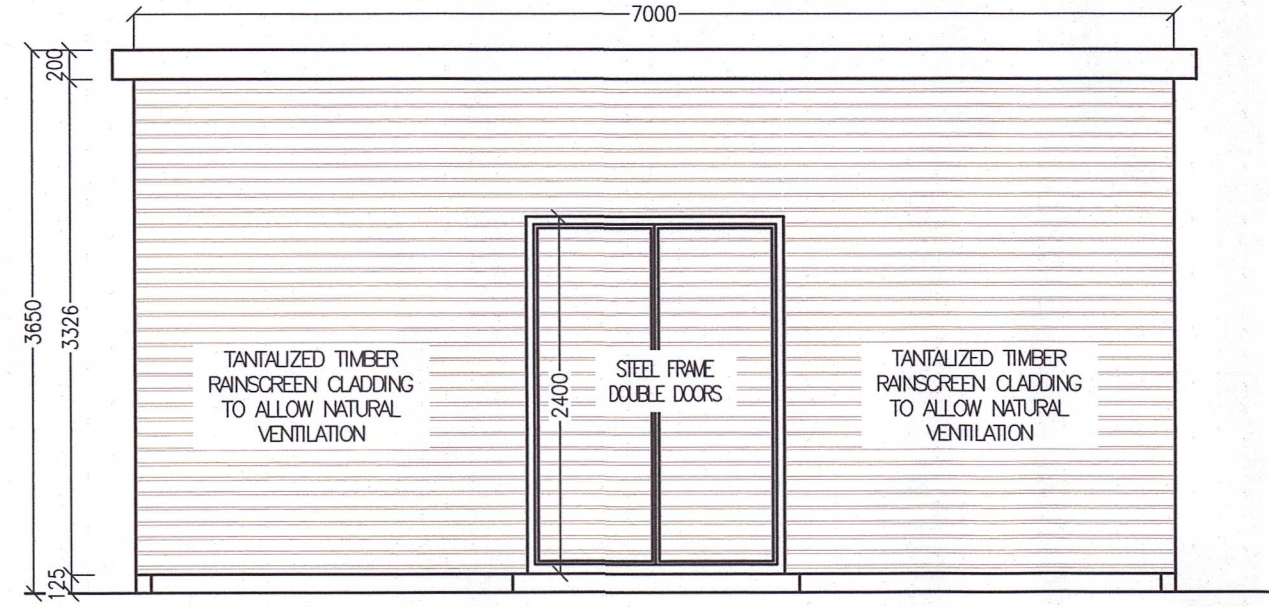

BIKE SHELTER -FRONT ELEVATION
SCALE 1:50

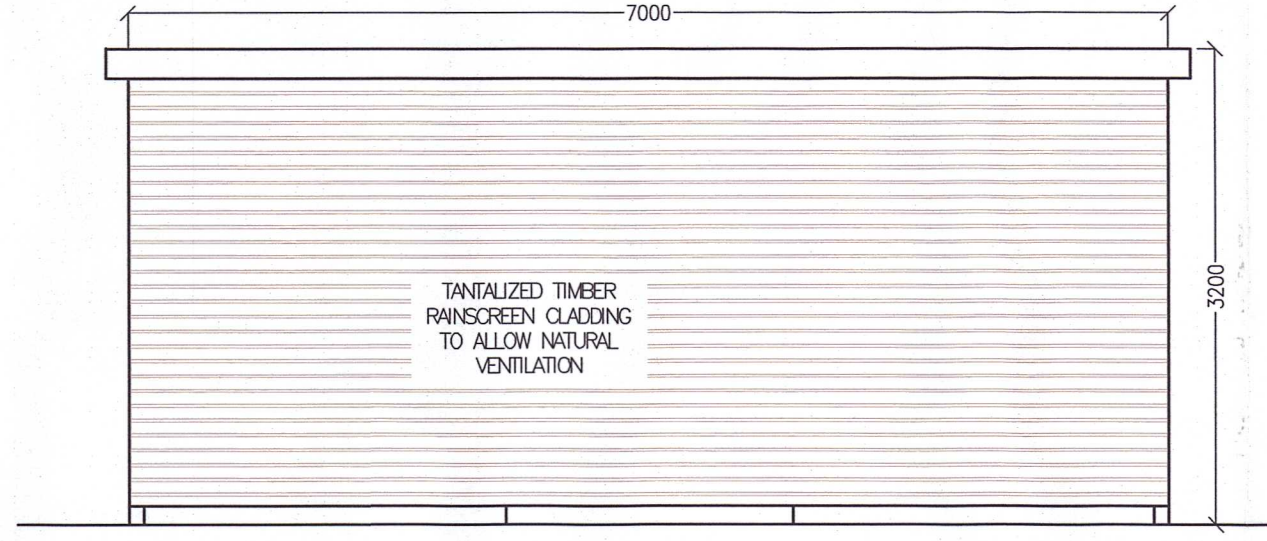

BIKE SHELTER -REAR ELEVATION
SCALE 1:50

Rev.	Date	Drawn By	Checked By	Revision
---	---	---	---	---
---	---	---	---	---
---	---	---	---	---

Status
FOR PLANNING ONLY

Client
COUNTRY CREST ULC

Project
ANAEROBIC DIGESTION PLANT,
COLLINSTOWN, LUSK CO DUBLIN

Drq.Title
LONG TERM BICYCLE SHED
GA LAYOUT

AN BORD PLEANÁLA
LDG-
ABP- 320098
19 MAR 2025
Fee: € Type:
Time: By: Jst.P.

THIS DOCUMENT IS THE PROPERTY OF DOHERTY FINEGAN KELLY CONSULTING ENGINEERS. THE DESIGN INFORMATION CONTAINED HEREIN IS STRICTLY CONFIDENTIAL. THIS DOCUMENT IS NOT TO BE USED, REPRODUCED, DISCLOSED OR CIRCULATED IN WHOLE OR IN PART WITHOUT THE PRIOR WRITTEN PERMISSION IN EACH INSTANCE OF DOHERTY FINEGAN KELLY CONSULTING ENGINEERS.
© PROPERTY OF DOHERTY FINEGAN KELLY CONSULTING ENGINEERS

DFK
DOHERTY FINEGAN KELLY
DOHEPFLA FINEGAN KELLY
CONSULTING CIVIL & STRUCTURAL ENGINEERS
Botanic Court, 30 Botanic Road,
Glasnevin, Dublin D09 W2Y9.
Tel:(01) 8301852 Fax:(01) 8602265
E-Mail mailroom@dfk.ie

Drawn By KeB	Scale AS SHOWN
Checked By EY	Date 11 March '25
Drq.No. 22221/1216	Rev. -