


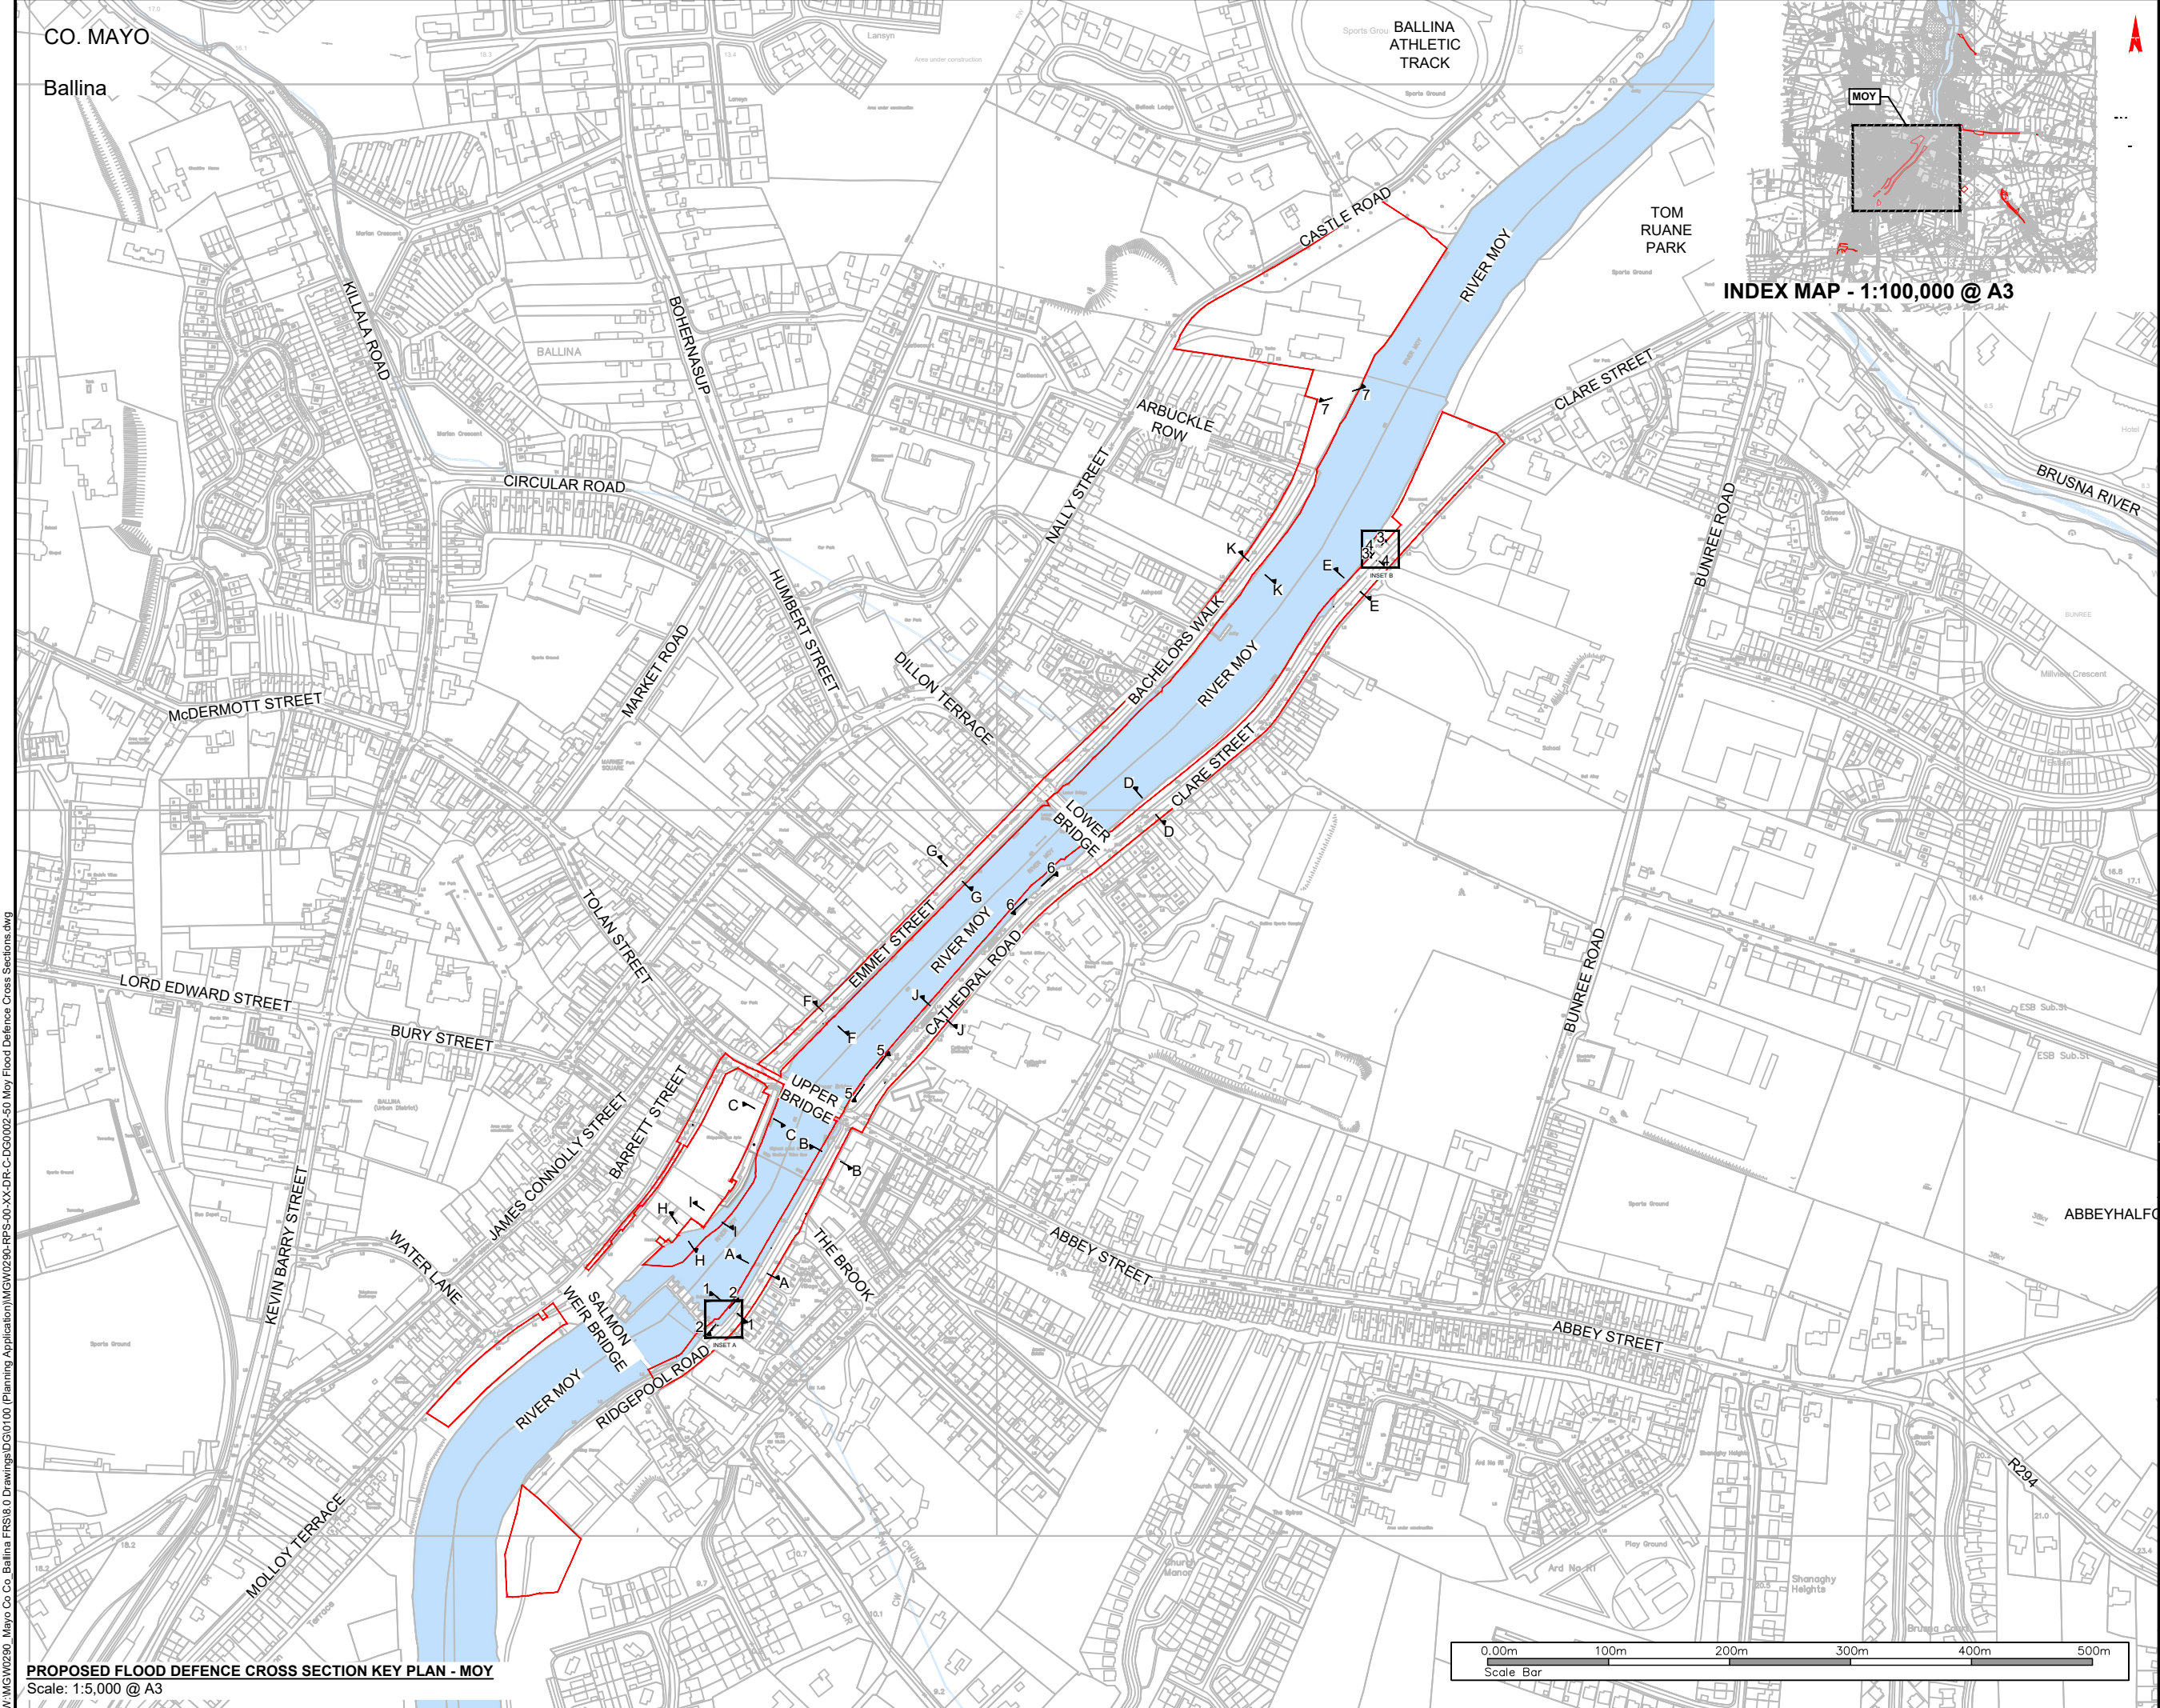

General Notes

(i) Hard copies, dwf and pdf will form a controlled issue of the drawing. All other formats (dwg etc.) are deemed to be an uncontrolled issue and any work carried out based on these files is at the recipients own risk. RPS will not accept any responsibility for any errors from the use of these files, either by human error by the recipient, listing of the un-dimensioned measurements, compatibility with the recipients software, and any errors arising when these files are used to aid the recipients drawing production, or setting out on site.

(ii) DO NOT SCALE, use figured dimensions only.

(iii) This drawing is the property of RPS, it is a project confidential classified document. It must not be copied used or its contents divulged without prior written consent. The needs and expectations of client and RPS must be considered when working with this drawing.

(iv) Information including topographical survey, geotechnical investigation and utility detail used in the design have been provided by others.

(v) All Levels refer to Ordnance Survey Datum, Malin Head.

LEGEND:

PROPOSED REDLINE BOUNDARY

INDEX MAP - 1:100,000 @ A3

- FOR LOCATION PLANS, REFER TO DG0002-00 SERIES
- FOR LAYOUT PLANS, REFER TO DG0002-10 SERIES
- FOR PROPOSED FLOOD DEFENCE PLAN & LONGITUDINAL SECTIONS, REFER TO DG0002-30 SERIES
- FOR PROPOSED DRAINAGE PLAN & LONGITUDINAL SECTIONS, REFER TO DG0002-70 SERIES
- FOR CROSS SECTION KEY PLAN, REFER TO DG0002-50
- FOR CROSS SECTION A-A & B-B, REFER TO DG0002-51
- FOR CROSS SECTION C-C, REFER TO DG0002-52
- FOR CROSS SECTION D-D & E-E, REFER TO DG0002-53
- FOR CROSS SECTION F-F & G-G, REFER TO DG0002-54
- FOR CROSS SECTION H-H & I-I, REFER TO DG0002-55
- FOR CROSS SECTION J-J & TYPICAL SECTION, REFER TO DG0002-56
- FOR STEPPED CROSS SECTION 1-1 & 2-2, REFER TO DG0002-57
- FOR RAMPED CROSS SECTION 3-3 & 4-4, REFER TO DG0002-58
- FOR TYPICAL CROSS SECTIONS, REFER TO DG0002-59
- FOR RAMP DETAILS 5-5, 6-6 & 7-7 REFER TO DG0002-60

A1	C01	07/04/25	JB	MM	AUTHORISED & ACCEPTED FOR PLANNING	R	SO
S4	P01	20/01/25	BH	JP	REVIEW & AUTHORIZATION	R	SO
Rev	Date	Chk	App	Amendment / Issue	App		

Client

Comhairle Contae Mhaigh Eo
Mayo County Council



rps MAKING COMPLEX EASY

Lyrr 2, IDA Business & Technology Park, Mervue, Galway
T +353 91 400200
W www.rpsgroup.com/ireland
E ireland@rpsgroup.com

Project

**BALLINA FLOOD RELIEF SCHEME
PLANNING APPLICATION**

Title

**PROPOSED FLOOD DEFENCE
CROSS SECTIONS & DETAILS KEY PLAN
- MOY**

Model File Identifier

N/A

File Identifier


MGW0290-RPS-00-XX-DR-C-DG0002-50

Created on	25/11/2024	Sheets	01 of 11
Scale	1:2,500 @ A1 1:5,000 @ A3	Status	A1
		Rev	C01


W:\MGW0290_Mayo Co. Ballina FR018.0 Drawings\IDG10100 (Planning Application)\MGW0290-RPS-00-XX-DR-C-DG0002-50 Moy Flood Defence Cross Sections.dwg

PROPOSED FLOOD DEFENCE CROSS SECTION KEY PLAN - MOY
Scale: 1:5,000 @ A3

W:\MGW0290_Mayo Co. Ballina FR818.0 Drawings\DG0100 (Planning Application)\MGW0290-RPS-00-XX-DR-C-DG0002-50 Moy Flood Defence Cross Sections.dwg

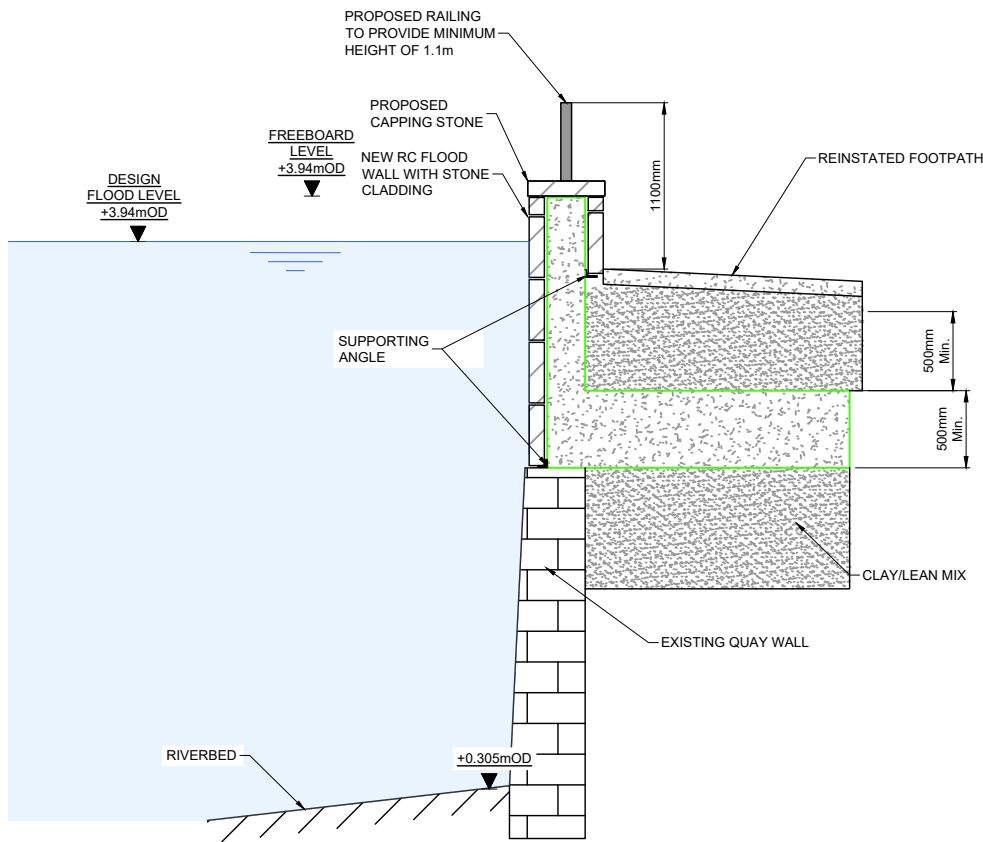

PROPOSED FLOOD DEFENCE - MOY - CROSS SECTION A-A
RIDGEPOOL ROAD (CHAINAGE 120.00m)
Scale: 1:50 @ A3

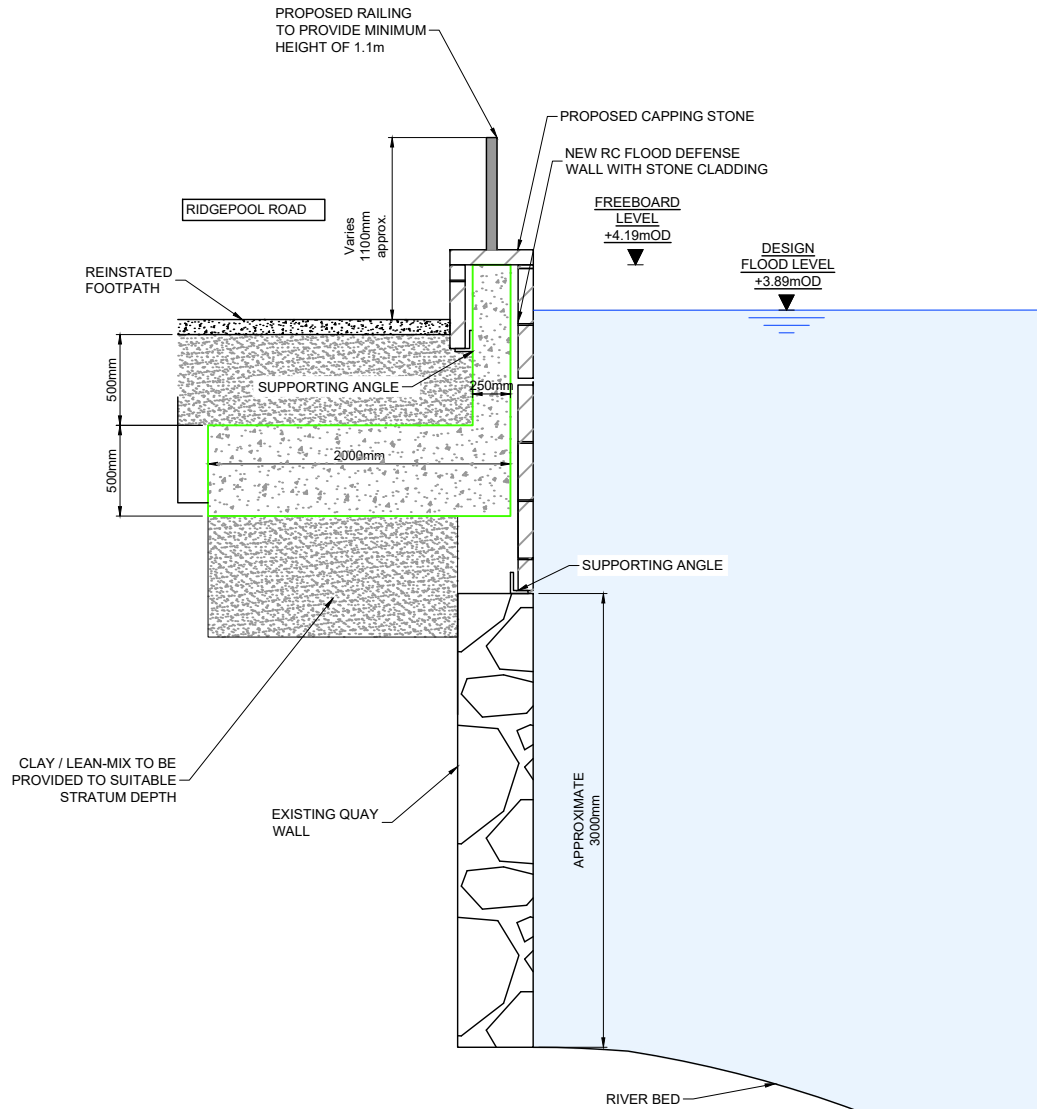

PROPOSED FLOOD DEFENCE - MOY - CROSS SECTION B-B
RIDGEPOOL ROAD (CHAINAGE 230.00m)
Scale: 1:50 @ A3



- General Notes
- Hard copies, dwf and pdf will form a controlled issue of the drawing. All other formats (dwg etc.) are deemed to be an uncontrolled issue and any work carried out based on these files is at the recipients own risk. RPS will not accept any responsibility for any errors from the use of these files, either by human error by the recipient, listing of the un-dimensioned measurements, compatibility with the recipients software, and any errors arising when these files are used to aid the recipients drawing production, or setting out on site.
 - DO NOT SCALE, use figured dimensions only.
 - This drawing is the property of RPS, it is a project confidential classified document. It must not be copied used or its contents divulged without prior written consent. The needs and expectations of client and RPS must be considered when working with this drawing.
 - Information including topographical survey, geotechnical investigation and utility detail used in the design have been provided by others.
 - All Levels refer to Ordnance Survey Datum, Malin Head.

- FOR LOCATION PLANS, REFER TO DG0002-00 SERIES
- FOR LAYOUT PLANS, REFER TO DG0002-10 SERIES
- FOR PROPOSED FLOOD DEFENCE PLAN & LONGITUDINAL SECTIONS, REFER TO DG0002-30 SERIES
- FOR PROPOSED DRAINAGE PLAN & LONGITUDINAL SECTIONS, REFER TO DG0002-70 SERIES
- FOR CROSS SECTION KEY PLAN, REFER TO DG0002-50
- FOR CROSS SECTION A-A & B-B, REFER TO DG0002-51
- FOR CROSS SECTION C-C, REFER TO DG0002-52
- FOR CROSS SECTION D-D & E-E, REFER TO DG0002-53
- FOR CROSS SECTION F-F & G-G, REFER TO DG0002-54
- FOR CROSS SECTION H-H & I-I, REFER TO DG0002-55
- FOR CROSS SECTION J-J & TYPICAL SECTION, REFER TO DG0002-56
- FOR STEPPED CROSS SECTION 1-1 & 2-2, REFER TO DG0002-57
- FOR RAMPED CROSS SECTION 3-3 & 4-4, REFER TO DG0002-58
- FOR TYPICAL CROSS SECTIONS, REFER TO DG0002-59
- FOR RAMP DETAILS 5-5, 6-6 & 7-7 REFER TO DG0002-60

Rev	Date	By	CHK	Amendment / Issue	App
A1	07/04/25	JB	MM	AUTHORISED & ACCEPTED FOR PLANNING	RSG
S4	P01	20/01/25	BH	REVIEW & AUTHORIZATION	RSG

Client

 Comhairle Contae Mhaigh Eo
Mayo County Council


 **OPW** Óighearta Pobail
Office of Public Works

 **MAKING COMPLEX EASY**

Lyrr 2, IDA Business &
Technology Park, Mervue,
Galway
T +353 91 400200
W www.rpsgroup.com/ireland
E ireland@rpsgroup.com

Project		
BALLINA FLOOD RELIEF SCHEME PLANNING APPLICATION		
Title		
PROPOSED FLOOD DEFENCE CROSS SECTIONS & DETAILS MOY - RIDGEPOOL ROAD (A-A & B-B)		
Model File Identifier		
N/A		
File Identifier		
MGW0290-RPS-00-XX-DR-C-DG0002-51		
Created on		Sheets
25/11/2024		02 of 11
Scale	1:25 @ A1	Status
	1:50 @ A3	A1
		Rev
		C01

W:\MGW0290_Mayo Co. Ballina FR818.0 Drawings\DG0100 (Planning Application)\MGW0290-RPS-00-XX-DR-C-DG0002-50 Moy Flood Defence Cross Sections.dwg

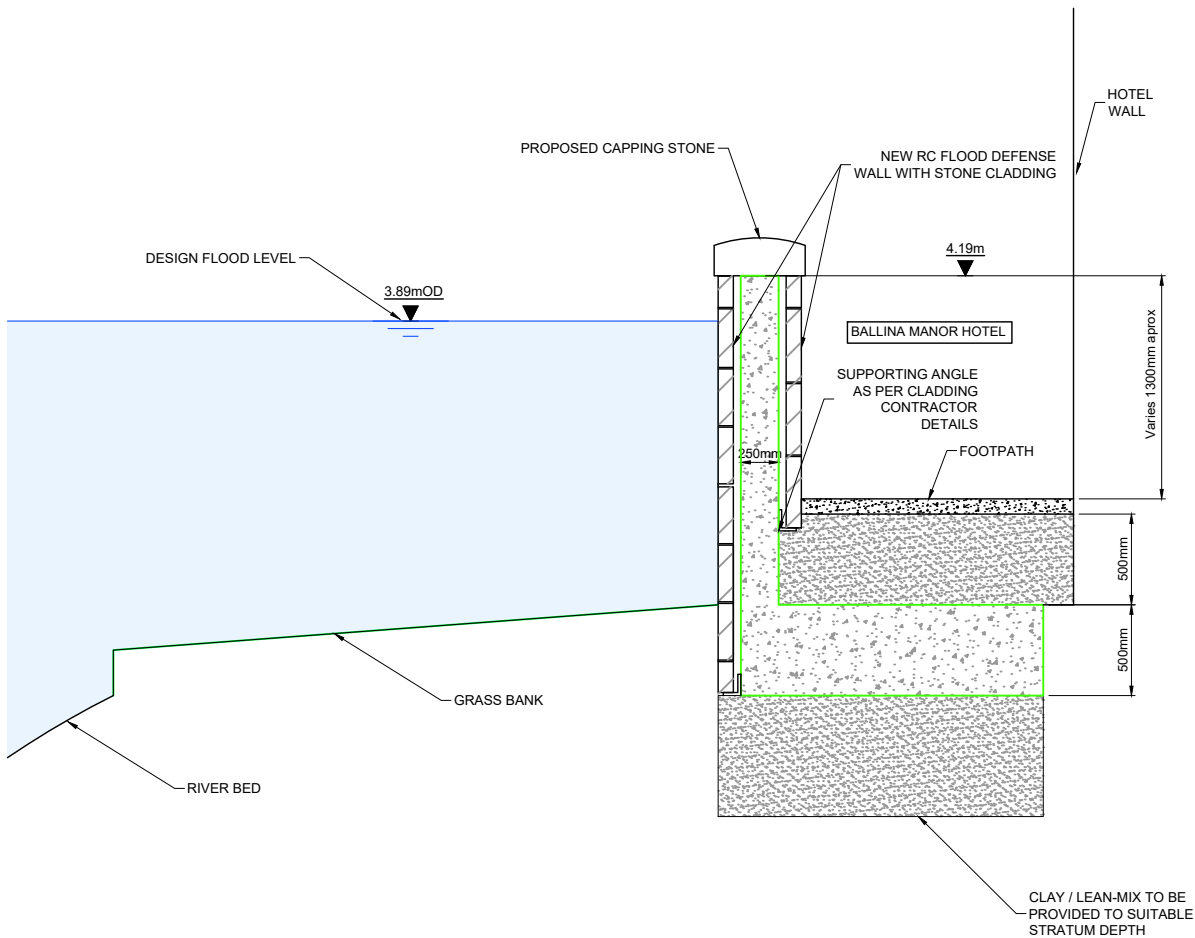

PROPOSED FLOOD DEFENCE - MOY - CROSS SECTION C-C
BALLINA MANOR HOTEL (CHAINAGE 260.00m)
Scale: 1:50 @ A3



- General Notes
- Hard copies, dwf and pdf will form a controlled issue of the drawing. All other formats (dwg etc.) are deemed to be an uncontrolled issue and any work carried out based on these files is at the recipients own risk. RPS will not accept any responsibility for any errors from the use of these files, either by human error by the recipient, listing of the un-dimensioned measurements, compatibility with the recipients software, and any errors arising when these files are used to aid the recipients drawing production, or setting out on site.
 - DO NOT SCALE, use figured dimensions only.
 - This drawing is the property of RPS, it is a project confidential classified document. It must not be copied used or its contents divulged without prior written consent. The needs and expectations of client and RPS must be considered when working with this drawing.
 - Information including topographical survey, geotechnical investigation and utility detail used in the design have been provided by others.
 - All Levels refer to Ordnance Survey Datum, Malin Head.

- FOR LOCATION PLANS, REFER TO DG0002-00 SERIES
- FOR LAYOUT PLANS, REFER TO DG0002-10 SERIES
- FOR PROPOSED FLOOD DEFENCE PLAN & LONGITUDINAL SECTIONS, REFER TO DG0002-30 SERIES
- FOR PROPOSED DRAINAGE PLAN & LONGITUDINAL SECTIONS, REFER TO DG0002-70 SERIES
- FOR CROSS SECTION KEY PLAN, REFER TO DG0002-50
- FOR CROSS SECTION A-A & B-B, REFER TO DG0002-51
- FOR CROSS SECTION C-C, REFER TO DG0002-52
- FOR CROSS SECTION D-D & E-E, REFER TO DG0002-53
- FOR CROSS SECTION F-F & G-G, REFER TO DG0002-54
- FOR CROSS SECTION H-H & I-I, REFER TO DG0002-55
- FOR CROSS SECTION J-J & TYPICAL SECTION, REFER TO DG0002-56
- FOR STEPPED CROSS SECTION 1-1 & 2-2, REFER TO DG0002-57
- FOR RAMPED CROSS SECTION 3-3 & 4-4, REFER TO DG0002-58
- FOR TYPICAL CROSS SECTIONS, REFER TO DG0002-59
- FOR RAMP DETAILS 5-5, 6-6 & 7-7 REFER TO DG0002-60

S1 C01	07/04/25	JB MM	AUTHORISED & ACCEPTED FOR PLANNING	PJG	
S4 P01	20/01/25	BH JF	REVIEW & AUTHORIZATION	PJG	
Rev	Date	Drn CHK	Amendment / Issue	App	

Client

 Comhairle Contae Mhaigh Eo
Mayo County Council

 **OPW** Óighearta Pobail
Office of Public Works


 **MAKING COMPLEX EASY**

Lyrr 2, IDA Business &
Technology Park, Mervue,
Galway
T +353 91 400200
W www.rpsgroup.com/ireland
E ireland@rpsgroup.com


Project		
BALLINA FLOOD RELIEF SCHEME PLANNING APPLICATION		
Title		
PROPOSED FLOOD DEFENCE CROSS SECTIONS & DETAILS MOY - BALLINA MANOR HOTEL (C-C)		
Model File Identifier		
N/A		
File Identifier		
MGW0290-RPS-00-XX-DR-C-DG0002-52		
Created on		Sheets
25/11/2024		03 of 11
Scale	1:25 @ A1	Status
	1:50 @ A3	A1
		Rev
		C01

W:\M\GW0290_Mayo Co. Ballina FR818.0 Drawings\DWG\100 (Planning Application)\M\GW0290-RPS-00-XX-DR-C-DG0002-50 Moy Flood Defence Cross Sections.dwg

PROPOSED FLOOD DEFENCE - MOY - CROSS SECTION D-D
CLARE STREET (CHAINAGE 50.00m)
Scale: 1:50 @ A3

 

PROPOSED FLOOD DEFENCE - MOY - CROSS SECTION E-E
CLARE STREET (CHAINAGE 300.00m)
Scale: 1:50 @ A3

 

- General Notes
- (i) Hard copies, dwf and pdf will form a controlled issue of the drawing. All other formats (dwg etc.) are deemed to be an uncontrolled issue and any work carried out based on these files is at the recipients own risk. RPS will not accept any responsibility for any errors from the use of these files, either by human error by the recipient, listing of the un-dimensioned measurements, compatibility with the recipients software, and any errors arising when these files are used to aid the recipients drawing production, or setting out on site.
- (ii) DO NOT SCALE, use figured dimensions only.
- (iii) This drawing is the property of RPS, it is a project confidential classified document. It must not be copied used or its contents divulged without prior written consent. The needs and expectations of client and RPS must be considered when working with this drawing.
- (iv) Information including topographical survey, geotechnical investigation and utility detail used in the design have been provided by others.
- (v) All Levels refer to Ordnance Survey Datum, Malin Head.

- FOR LOCATION PLANS, REFER TO DG0002-00 SERIES
- FOR LAYOUT PLANS, REFER TO DG0002-10 SERIES
- FOR PROPOSED FLOOD DEFENCE PLAN & LONGITUDINAL SECTIONS, REFER TO DG0002-30 SERIES
- FOR PROPOSED DRAINAGE PLAN & LONGITUDINAL SECTIONS, REFER TO DG0002-70 SERIES
- FOR CROSS SECTION KEY PLAN, REFER TO DG0002-50
- FOR CROSS SECTION A-A & B-B, REFER TO DG0002-51
- FOR CROSS SECTION C-C, REFER TO DG0002-52
- FOR CROSS SECTION D-D & E-E, REFER TO DG0002-53
- FOR CROSS SECTION F-F & G-G, REFER TO DG0002-54
- FOR CROSS SECTION H-H & I-I, REFER TO DG0002-55
- FOR CROSS SECTION J-J & TYPICAL SECTION, REFER TO DG0002-56
- FOR STEPPED CROSS SECTION 1-1 & 2-2, REFER TO DG0002-57
- FOR RAMPED CROSS SECTION 3-3 & 4-4, REFER TO DG0002-58
- FOR TYPICAL CROSS SECTIONS, REFER TO DG0002-59
- FOR RAMP DETAILS 5-5, 6-6 & 7-7 REFER TO DG0002-60

A1 C01	07/04/25	JB	AUTHORISED & ACCEPTED FOR PLANNING	RSG
S4 P01	20/01/25	BH	REVIEW & AUTHORIZATION	RSG
Rev	Date	Drawn By	Amendment / Issue	App

Client

 Comhairle Contae Mhaigh Eo
Mayo County Council

 **OPW** Óigheara Oibreanna Poblaithe
Office of Public Works


 **MAKING COMPLEX EASY**

Lyrr 2, IDA Business &
Technology Park, Mervue,
Galway
T +353 91 400200
W www.rpsgroup.com/ireland
E ireland@rpsgroup.com




Project BALLINA FLOOD RELIEF SCHEME PLANNING APPLICATION		
Title PROPOSED FLOOD DEFENCE CROSS SECTIONS & DETAILS MOY - CLARE STREET (D-D & E-E)		
Model File Identifier N/A		
File Identifier MGW0290-RPS-00-XX-DR-C-DG0002-53		
Created on 25/11/2024	Sheets 04 of 11	
Scale 1:25 @ A1 1:50 @ A3	Status A1	Rev C01

W:\M\GW0290_Mayo Co. Ballina FR818.0 Drawings\DWG\100 (Planning Application)\M\GW0290-RPS-00-XX-DR-C-DG0002-50 Moy Flood Defence Cross Sections.dwg

PROPOSED FLOOD DEFENCE - MOY - CROSS SECTION F-F
EMMET STREET (CHAINAGE 65.00m)
Scale: 1:50 @ A3

 

PROPOSED FLOOD DEFENCE - MOY - CROSS SECTION G-G
EMMET STREET (CHAINAGE 225.00m)
Scale: 1:50 @ A3

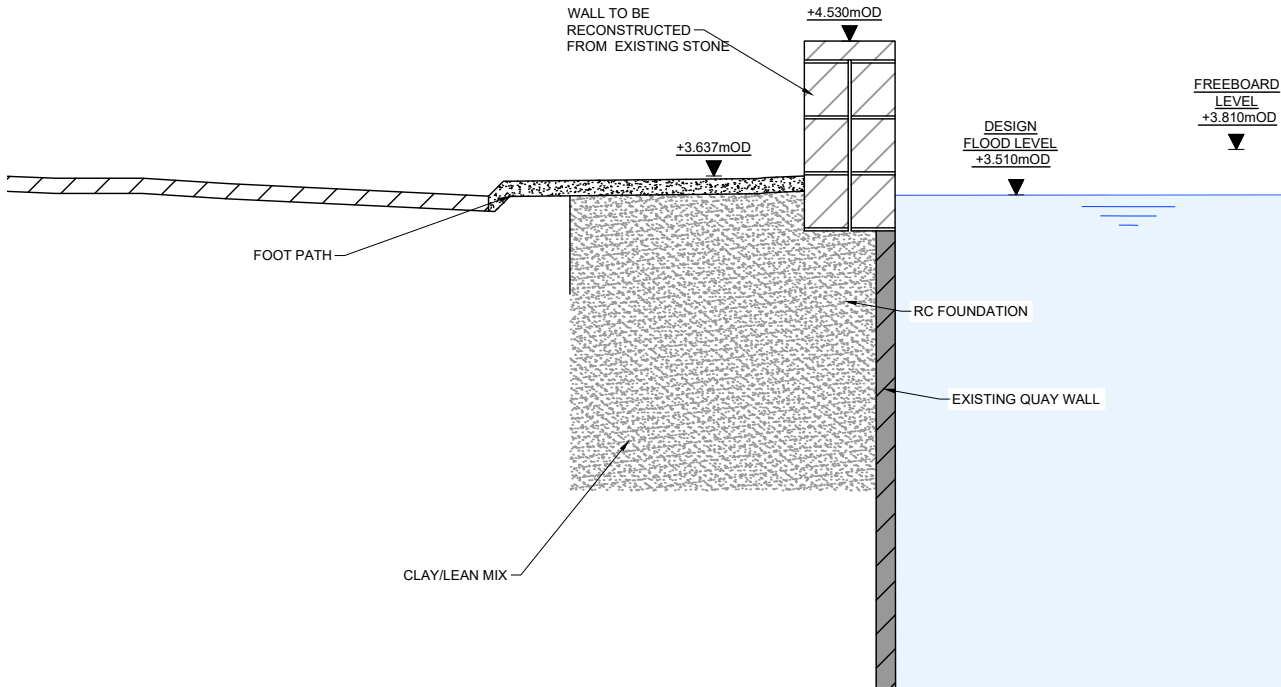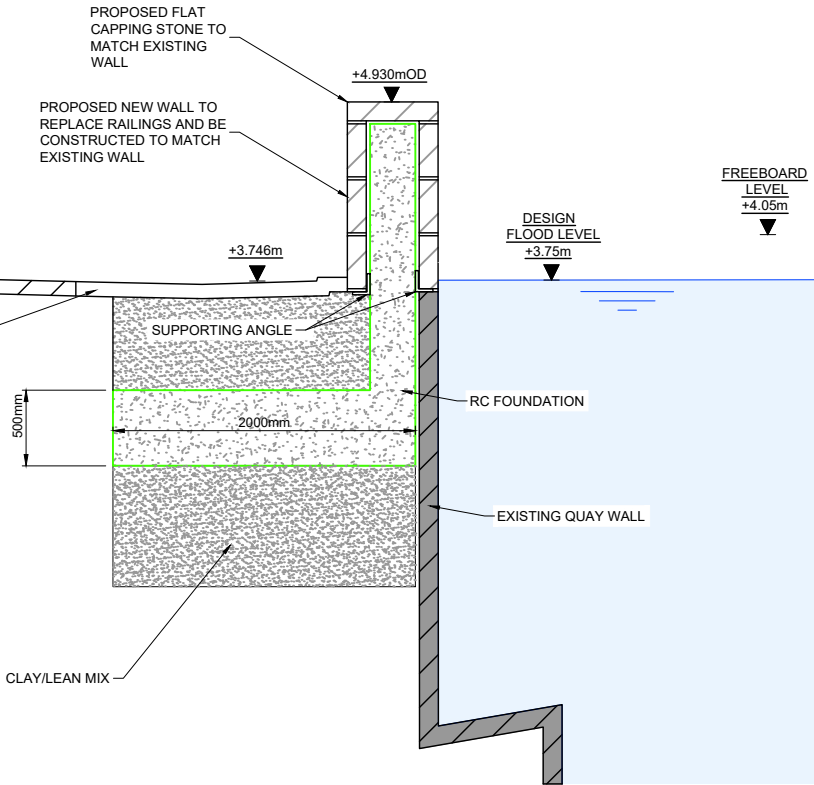 

- General Notes
- (i) Hard copies, dwf and pdf will form a controlled issue of the drawing. All other formats (dwg etc.) are deemed to be an uncontrolled issue and any work carried out based on these files is at the recipients own risk. RPS will not accept any responsibility for any errors from the use of these files, either by human error by the recipient, listing of the un-dimensioned measurements, compatibility with the recipients software, and any errors arising when these files are used to aid the recipients drawing production, or setting out on site.
- (ii) DO NOT SCALE, use figured dimensions only.
- (iii) This drawing is the property of RPS, it is a project confidential classified document. It must not be copied used or its contents divulged without prior written consent. The needs and expectations of client and RPS must be considered when working with this drawing.
- (iv) Information including topographical survey, geotechnical investigation and utility detail used in the design have been provided by others.
- (v) All Levels refer to Ordnance Survey Datum, Malin Head.

- FOR LOCATION PLANS, REFER TO DG0002-00 SERIES
- FOR LAYOUT PLANS, REFER TO DG0002-10 SERIES
- FOR PROPOSED FLOOD DEFENCE PLAN & LONGITUDINAL SECTIONS, REFER TO DG0002-30 SERIES
- FOR PROPOSED DRAINAGE PLAN & LONGITUDINAL SECTIONS, REFER TO DG0002-70 SERIES
- FOR CROSS SECTION KEY PLAN, REFER TO DG0002-50
- FOR CROSS SECTION A-A & B-B, REFER TO DG0002-51
- FOR CROSS SECTION C-C, REFER TO DG0002-52
- FOR CROSS SECTION D-D & E-E, REFER TO DG0002-53
- FOR CROSS SECTION F-F & G-G, REFER TO DG0002-54
- FOR CROSS SECTION H-H & I-I, REFER TO DG0002-55
- FOR CROSS SECTION J-J & TYPICAL SECTION, REFER TO DG0002-56
- FOR STEPPED CROSS SECTION 1-1 & 2-2, REFER TO DG0002-57
- FOR RAMPED CROSS SECTION 3-3 & 4-4, REFER TO DG0002-58
- FOR TYPICAL CROSS SECTIONS, REFER TO DG0002-59
- FOR RAMP DETAILS 5-5, 6-6 & 7-7 REFER TO DG0002-60

A1 C01	07/04/25	JB	AUTHORISED & ACCEPTED FOR PLANNING	RSG
S4 P01	20/01/25	BH	REVIEW & AUTHORIZATION	RSG
Rev	Date	Drn	Amendment / Issue	App

Client

 Comhairle Contae Mhaigh Eo
Mayo County Council


 **OPW** Óifige Poiblí
Office of Public Works

 **MAKING COMPLEX EASY**



Lyrr 2, IDA Business &
Technology Park, Mervue,
Galway
T +353 91 400200
W www.rpsgroup.com/ireland
E ireland@rpsgroup.com

Project		
BALLINA FLOOD RELIEF SCHEME		
PLANNING APPLICATION		
Title		
PROPOSED FLOOD DEFENCE		
CROSS SECTIONS & DETAILS		
MOY - EMMET STREET (F-F & G-G)		
Model File Identifier		
N/A		
File Identifier		
MGW0290-RPS-00-XX-DR-C-DG0002-54		
Created on	Sheets	
25/11/2024	05 of 11	
Scale	Status	Rev
1:25 @ A1	A1	C01
1:50 @ A3		


W:\M\GW02090_Mayo Co. Ballina FR318.0 Drawings\ID\G1010 (Planning Application)\M\GW02090-RPS-00-XX-DR-C-DG0002-50 Moy Flood Defence Cross Sections.dwg

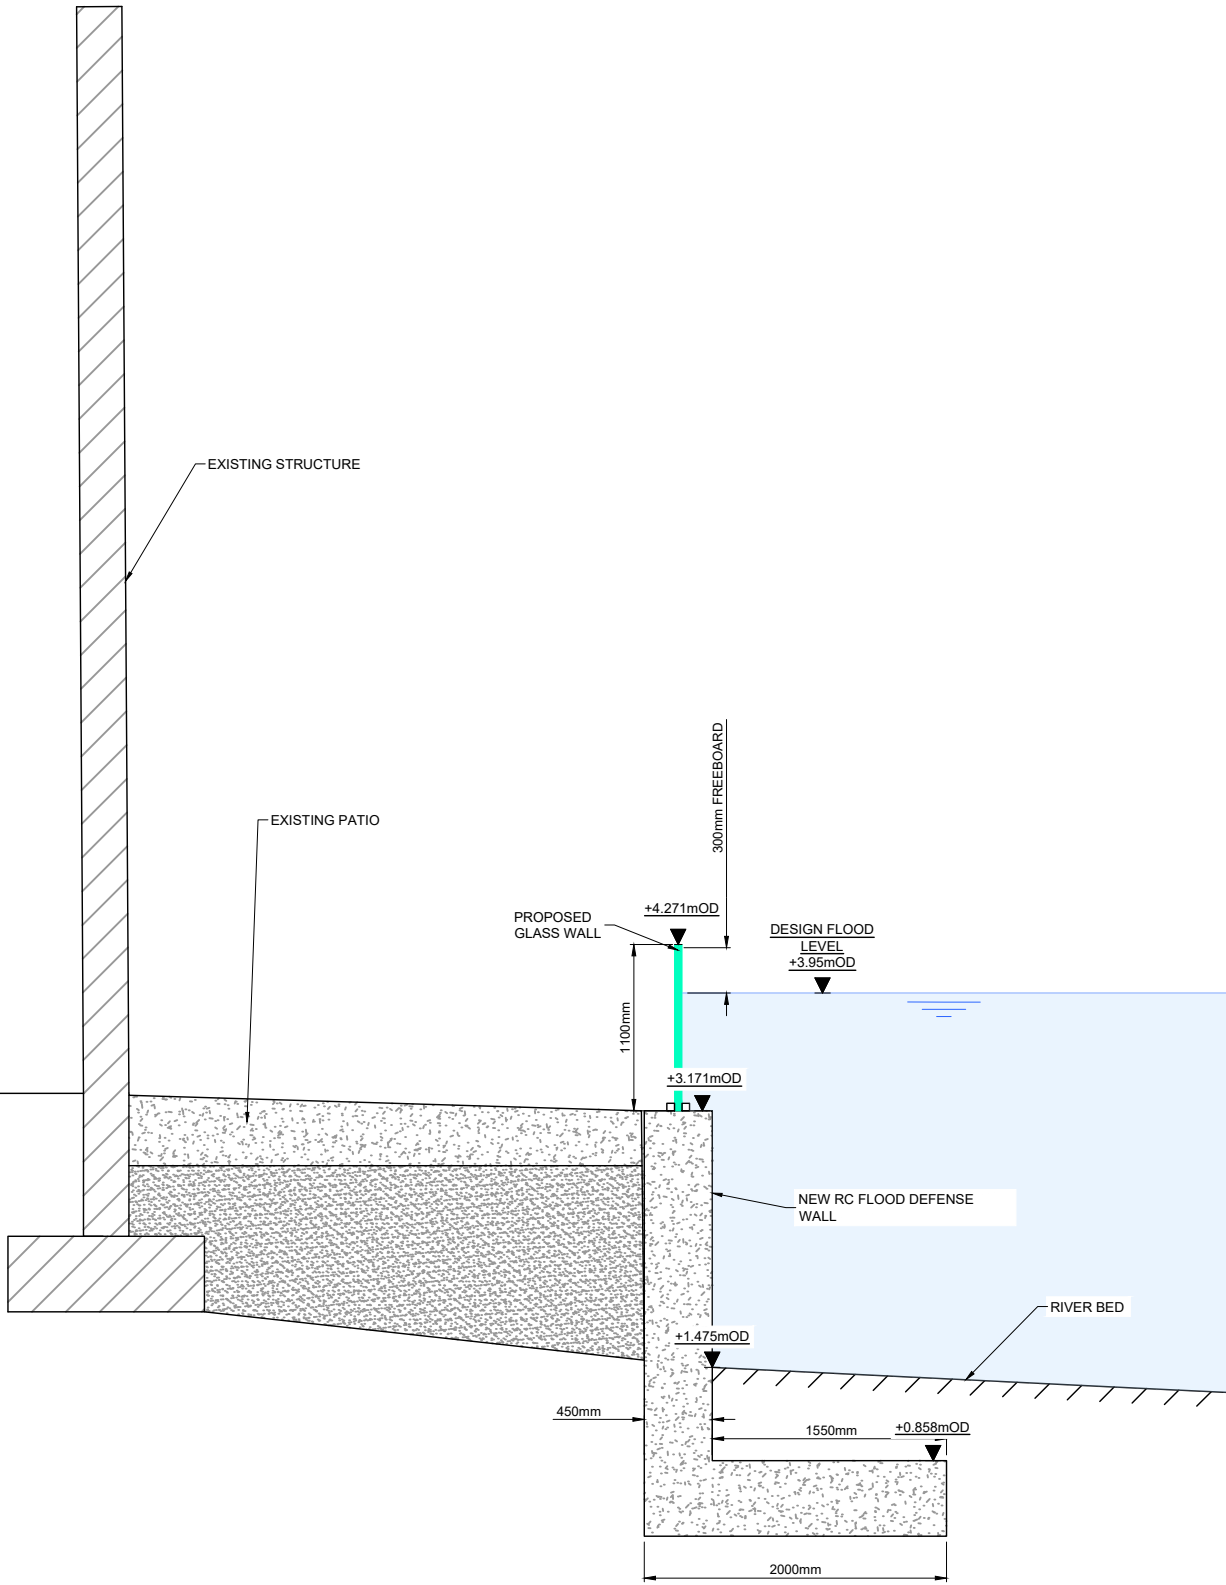

PROPOSED FLOOD DEFENCE - MOY - CROSS SECTION H-H
HOSTEL (CHAINAGE 125.00m)
Scale: 1:50 @ A3

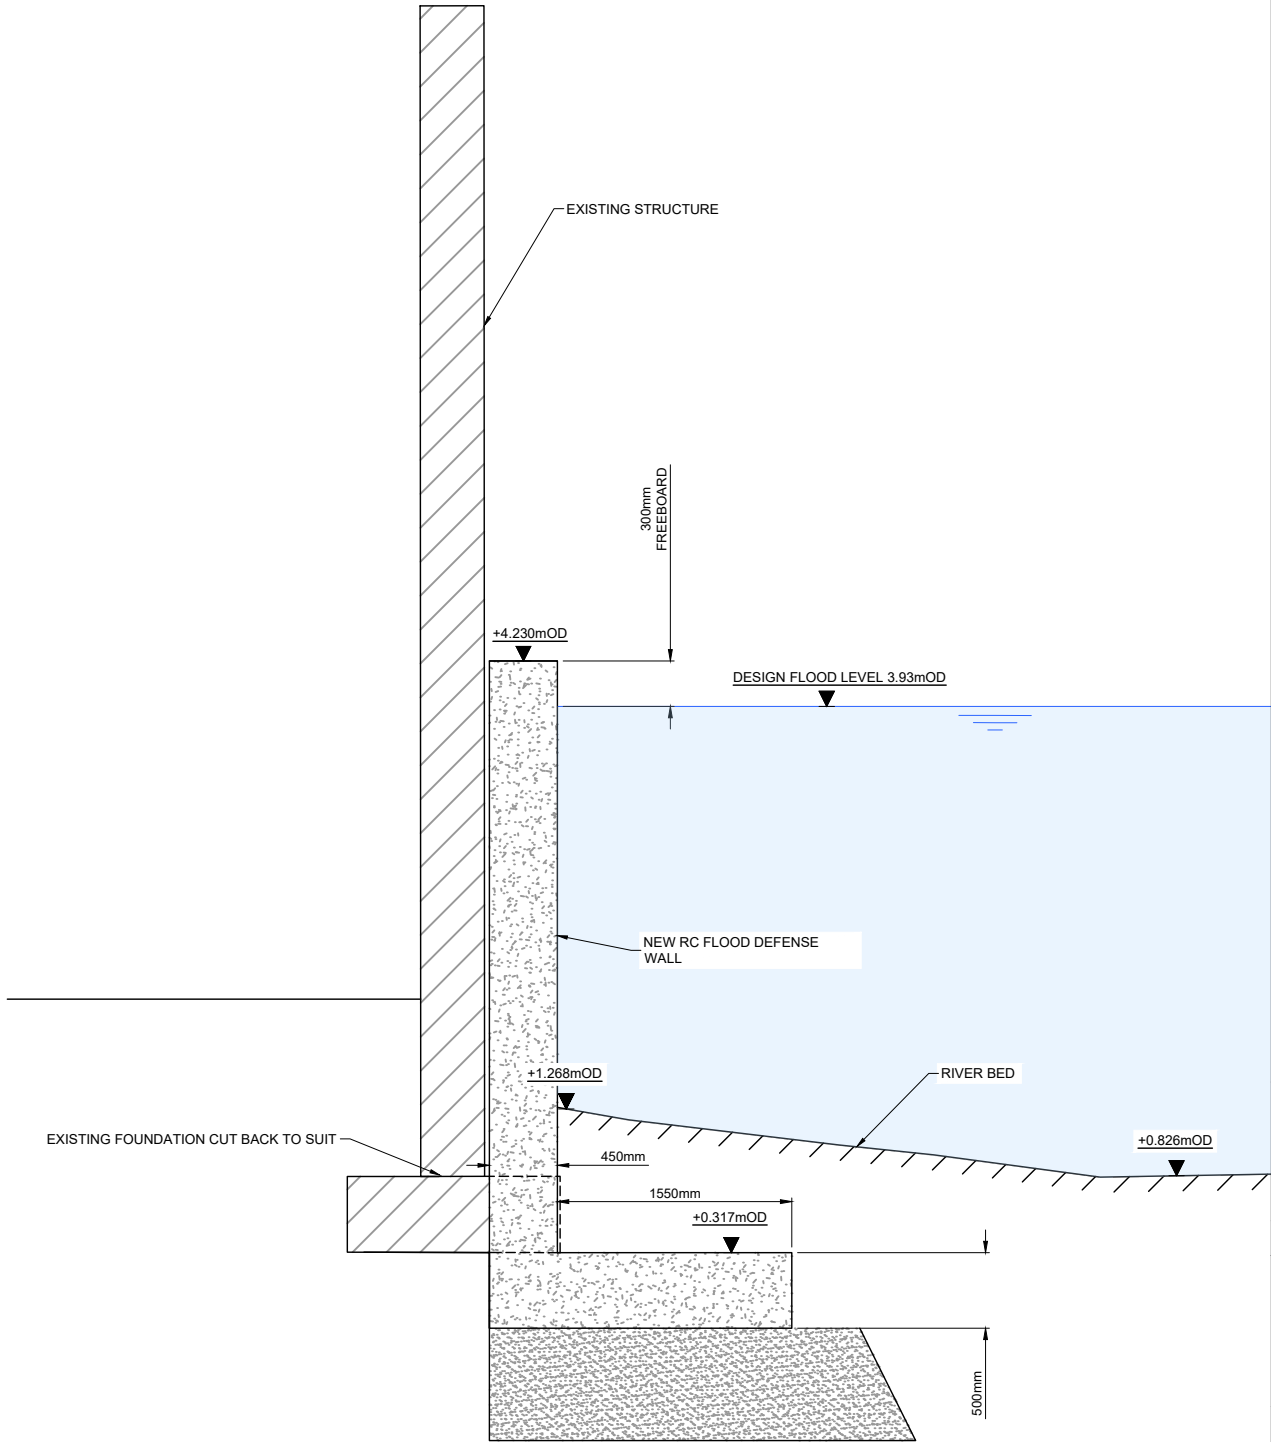 

PROPOSED FLOOD DEFENCE - MOY - CROSS SECTION I-I
WAREHOUSE STRUCTURE (CHAINAGE 160.00m)
Scale: 1:50 @ A3

 


- General Notes
- Hard copies, dwf and pdf will form a controlled issue of the drawing. All other formats (dwg etc.) are deemed to be an uncontrolled issue and any work carried out based on these files is at the recipients own risk. RPS will not accept any responsibility for any errors from the use of these files, either by human error by the recipient, listing of the un-dimensioned measurements, compatibility with the recipients software, and any errors arising when these files are used to aid the recipients drawing production, or setting out on site.
 - DO NOT SCALE, use figured dimensions only.
 - This drawing is the property of RPS, it is a project confidential classified document. It must not be copied used or its contents divulged without prior written consent. The needs and expectations of client and RPS must be considered when working with this drawing.
 - Information including topographical survey, geotechnical investigation and utility detail used in the design have been provided by others.
 - All Levels refer to Ordnance Survey Datum, Malin Head.


- FOR LOCATION PLANS, REFER TO DG0002-00 SERIES
- FOR LAYOUT PLANS, REFER TO DG0002-10 SERIES
- FOR PROPOSED FLOOD DEFENCE PLAN & LONGITUDINAL SECTIONS, REFER TO DG0002-30 SERIES
- FOR PROPOSED DRAINAGE PLAN & LONGITUDINAL SECTIONS, REFER TO DG0002-70 SERIES
- FOR CROSS SECTION KEY PLAN, REFER TO DG0002-50
- FOR CROSS SECTION A-A & B-B, REFER TO DG0002-51
- FOR CROSS SECTION C-C, REFER TO DG0002-52
- FOR CROSS SECTION D-D & E-E, REFER TO DG0002-53
- FOR CROSS SECTION F-F & G-G, REFER TO DG0002-54
- FOR CROSS SECTION H-H & I-I, REFER TO DG0002-55
- FOR CROSS SECTION J-J & TYPICAL SECTION, REFER TO DG0002-56
- FOR STEPPED CROSS SECTION 1-1 & 2-2, REFER TO DG0002-57
- FOR RAMPED CROSS SECTION 3-3 & 4-4, REFER TO DG0002-58
- FOR TYPICAL CROSS SECTIONS, REFER TO DG0002-59
- FOR RAMP DETAILS 5-5, 6-6 & 7-7 REFER TO DG0002-60

A1 C01	07/04/25	JB	AUTHORISED & ACCEPTED FOR PLANNING	RSG
S4 P01	20/01/25	BH	REVIEW & AUTHORIZATION	RSG
Rev	Date	Drn	Amendment / Issue	App
Client				
 Comhairle Contae Mhaigh Eo Mayo County Council				
 OPW Óigheara Rialaithe Office of Public Works				
 RPS MAKING COMPLEX EASY Lyrr 2, IDA Business & Technology Park, Mervue, Galway T +353 91 400200 W www.rpsgroup.com/ireland E ireland@rpsgroup.com				
Project				
BALLINA FLOOD RELIEF SCHEME PLANNING APPLICATION				
Title				
PROPOSED FLOOD DEFENCE CROSS SECTIONS & DETAILS MOY - HOSTEL & WAREHOUSE (H-H & I-I)				
Model File Identifier				
N/A				
File Identifier				
MGW0290-RPS-00-XX-DR-C-DG0002-55				
Created on			Sheets	
25/11/2024			06 of 11	
Scale		Status	Rev	
1:25 @ A1 1:50 @ A3		A1	C01	

W:\MGW0290_Mayo Co. Ballina FR518.0 Drawings\DG00100 (Planning Application)\MGW0290-RPS-00-XX-DR-C-DG0002-50 Moy Flood Defence Cross Sections.dwg

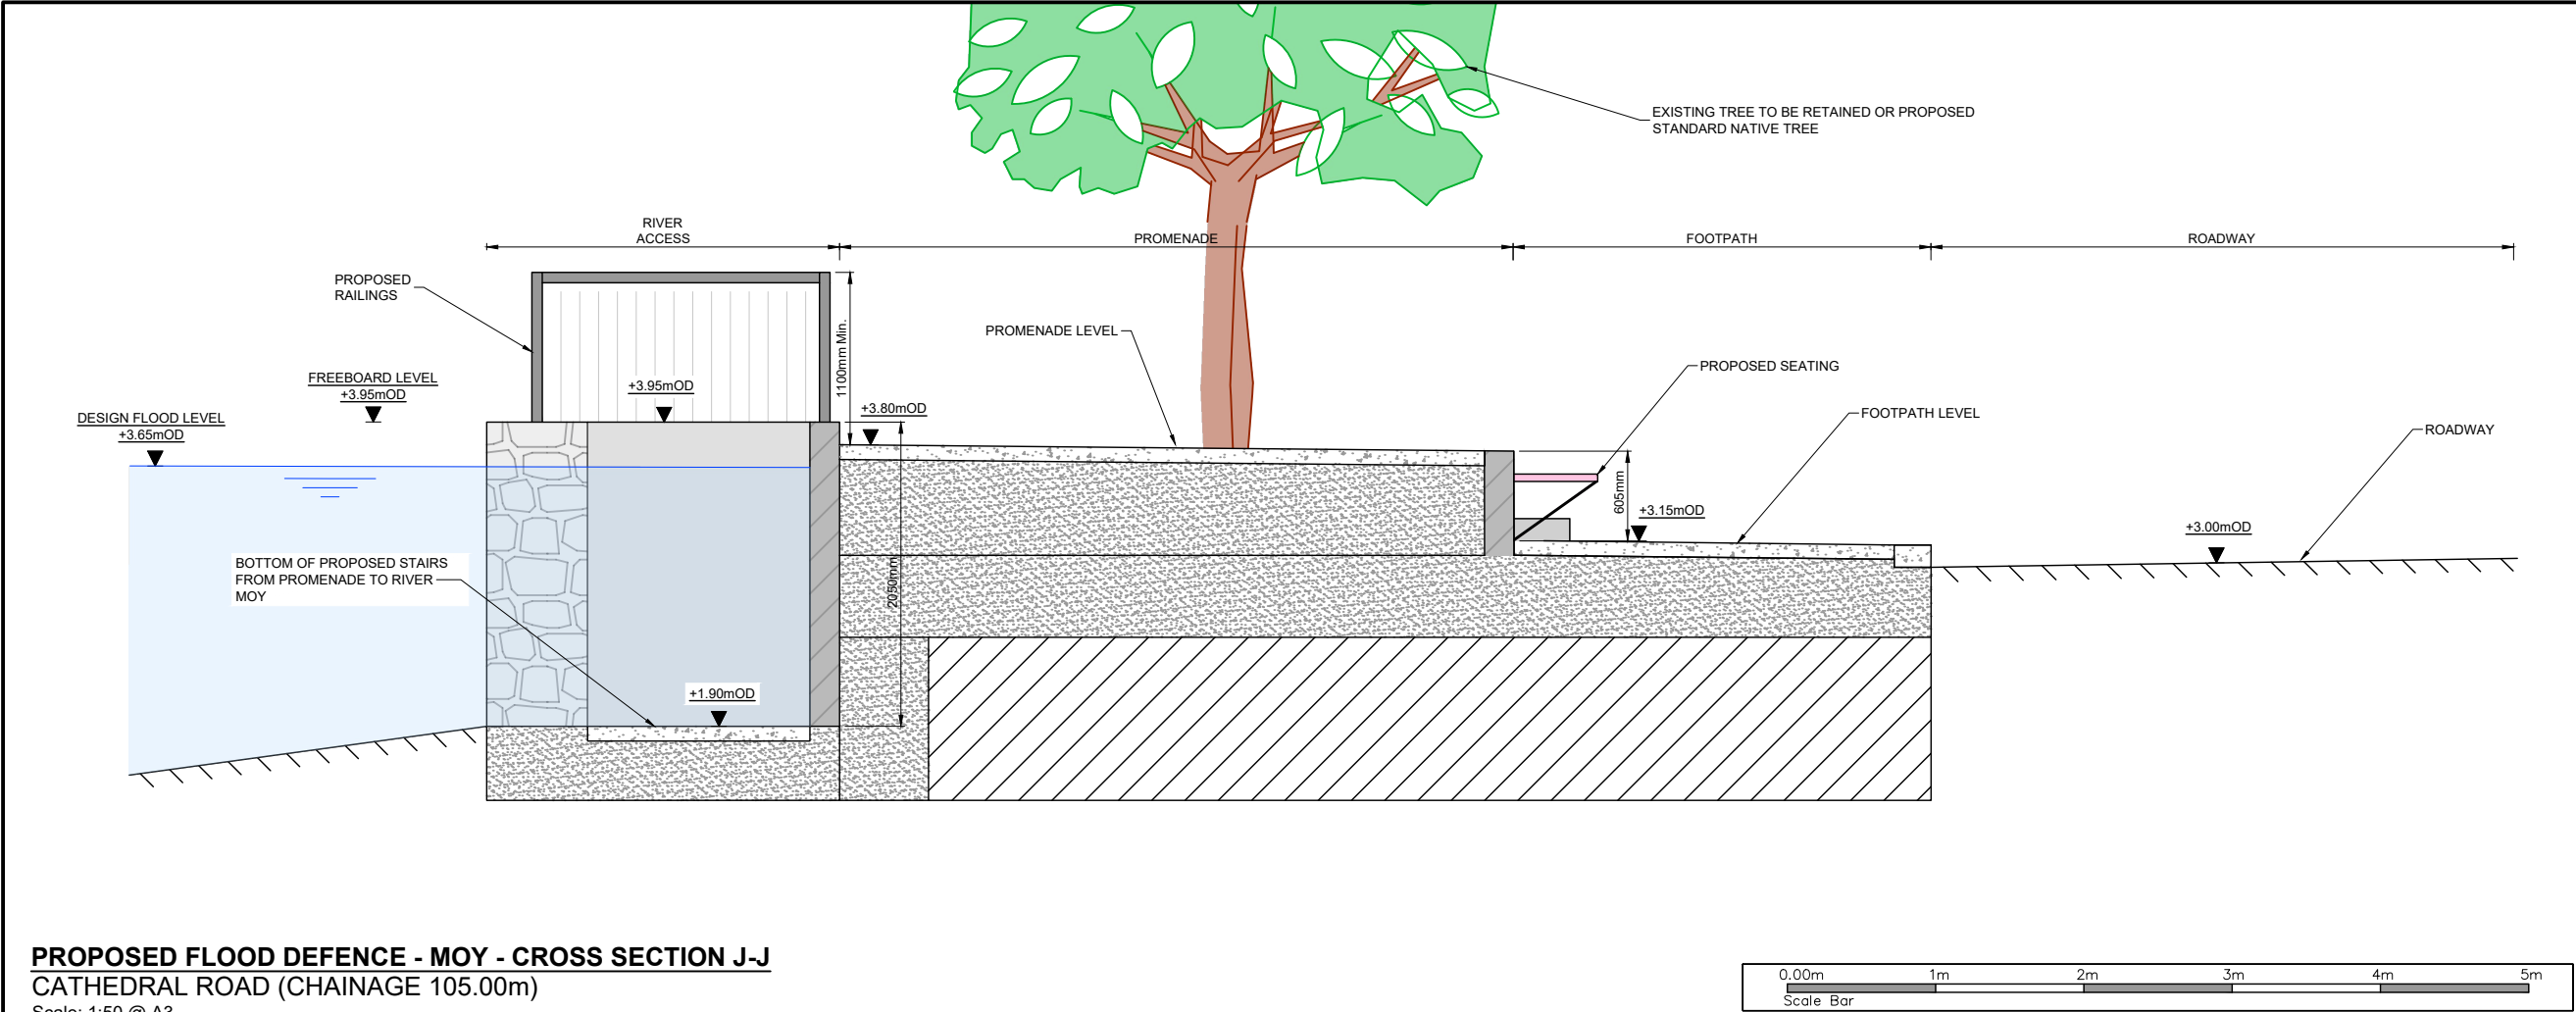

PROPOSED FLOOD DEFENCE - MOY - CROSS SECTION J-J
CATHEDRAL ROAD (CHAINAGE 105.00m)
Scale: 1:50 @ A3

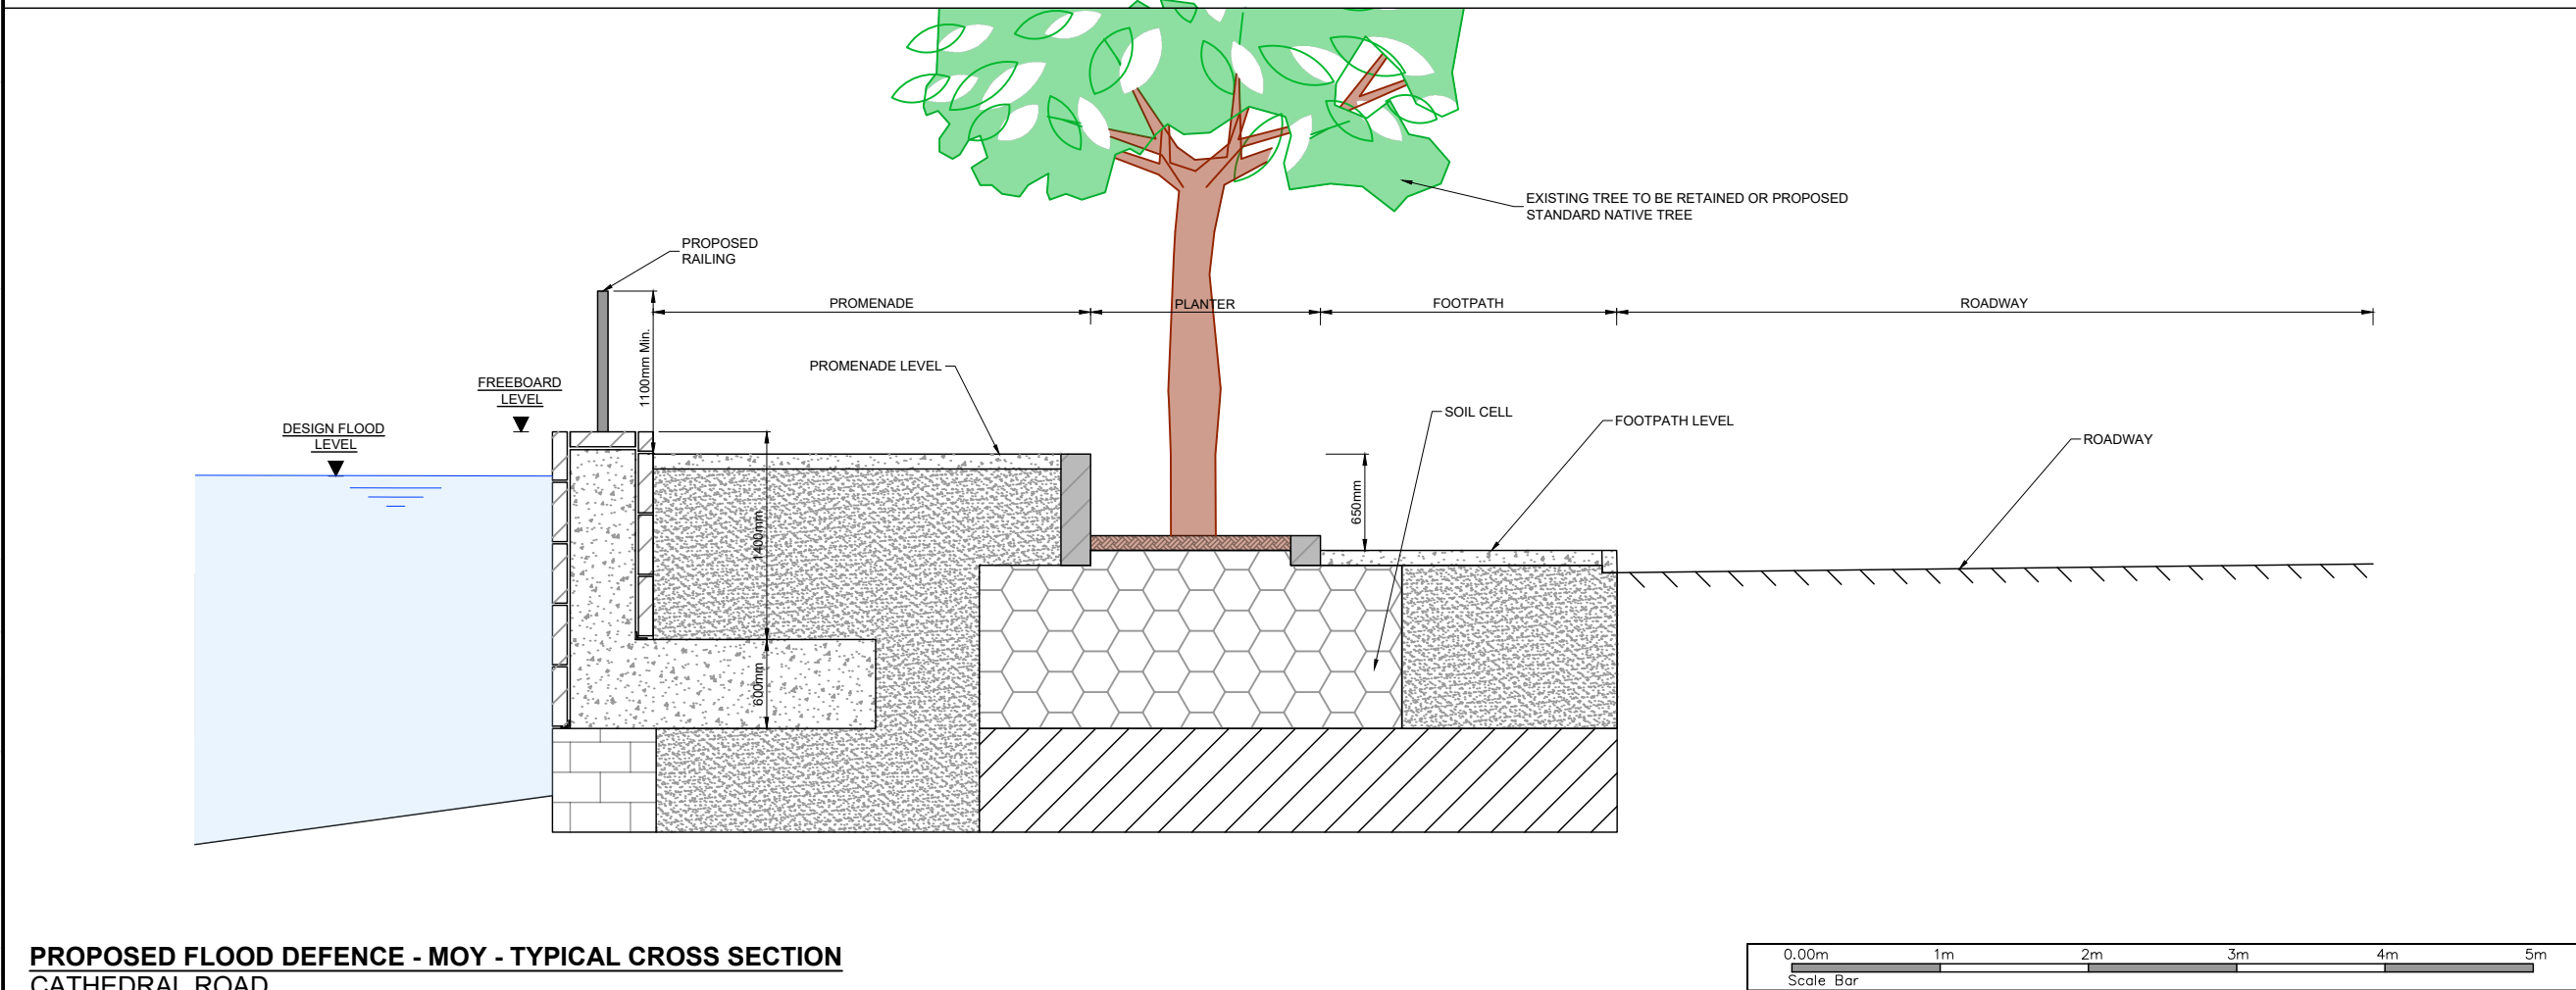

PROPOSED FLOOD DEFENCE - MOY - TYPICAL CROSS SECTION
CATHEDRAL ROAD
Scale: 1:50 @ A3

General Notes
(i) Hard copies, dwf and pdf will form a controlled issue of the drawing. All other formats (dwg etc.) are deemed to be an uncontrolled issue and any work carried out based on these files is at the recipients own risk. RPS will not accept any responsibility for any errors from the use of these files, either by human error by the recipient, listing of the un-dimensioned measurements, compatibility with the recipients software, and any errors arising when these files are used to aid the recipients drawing production, or setting out on site.

(ii) DO NOT SCALE, use figured dimensions only.

(iii) This drawing is the property of RPS, it is a project confidential classified document. It must not be copied used or its contents divulged without prior written consent. The needs and expectations of client and RPS must be considered when working with this drawing.

(iv) Information including topographical survey, geotechnical investigation and utility detail used in the design have been provided by others.

(v) All Levels refer to Ordnance Survey Datum, Malin Head.

- FOR LOCATION PLANS, REFER TO DG0002-00 SERIES
- FOR LAYOUT PLANS, REFER TO DG0002-10 SERIES
- FOR PROPOSED FLOOD DEFENCE PLAN & LONGITUDINAL SECTIONS, REFER TO DG0002-30 SERIES
- FOR PROPOSED DRAINAGE PLAN & LONGITUDINAL SECTIONS, REFER TO DG0002-70 SERIES
- FOR CROSS SECTION KEY PLAN, REFER TO DG0002-50
- FOR CROSS SECTION A-A & B-B, REFER TO DG0002-51
- FOR CROSS SECTION C-C, REFER TO DG0002-52
- FOR CROSS SECTION D-D & E-E, REFER TO DG0002-53
- FOR CROSS SECTION F-F & G-G, REFER TO DG0002-54
- FOR CROSS SECTION H-H & I-I, REFER TO DG0002-55
- FOR CROSS SECTION J-J & TYPICAL SECTION, REFER TO DG0002-56
- FOR STEPPED CROSS SECTION 1-1 & 2-2, REFER TO DG0002-57
- FOR RAMPED CROSS SECTION 3-3 & 4-4, REFER TO DG0002-58
- FOR TYPICAL CROSS SECTIONS, REFER TO DG0002-59
- FOR RAMP DETAILS 5-5, 6-6 & 7-7 REFER TO DG0002-60

A1 C01	07/04/25	JB	AUTHORISED & ACCEPTED FOR PLANNING	RSG
S4 P01	20/01/25	BH		
		JP	REVIEW & AUTHORIZATION	RSG
Rev	Date	Drn		
		CHK	Amendment / Issue	App

Client



 Comhairle Contae Mhaigh Eo
Mayo County Council

 **OPW** Óighearta Pobail
Office of Public Works

 **MAKING COMPLEX EASY**

Lyrr 2, IDA Business & Technology Park, Mervue, Galway
T +353 91 400200
W www.rpsgroup.com/ireland
E ireland@rpsgroup.com

Project		
BALLINA FLOOD RELIEF SCHEME PLANNING APPLICATION		
Title		
PROPOSED FLOOD DEFENCE CROSS SECTIONS & DETAILS MOY - CATHEDRAL ROAD (J-J & Typical)		
Model File Identifier		
N/A		
File Identifier		
MGW0290-RPS-00-XX-DR-C-DG0002-56		
Created on	Sheets	
25/11/2024	07 of 11	
Scale	Status	Rev
1:25 @ A1 1:50 @ A3	A1	C01

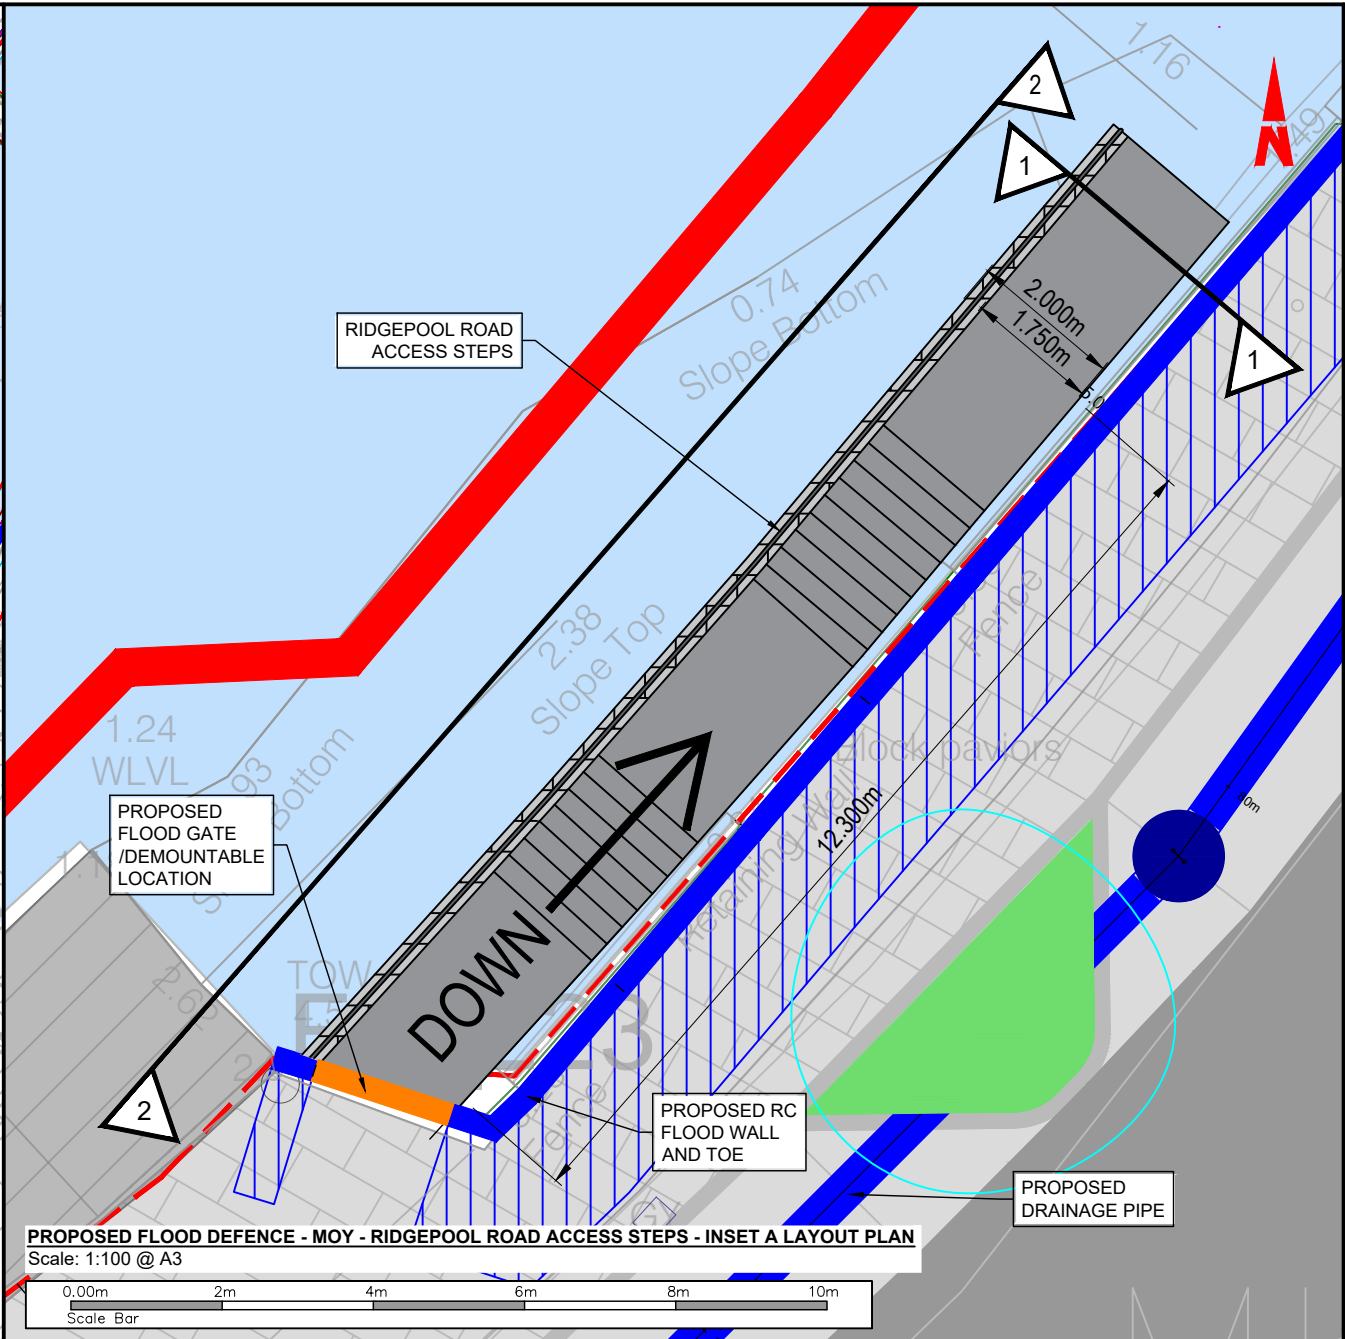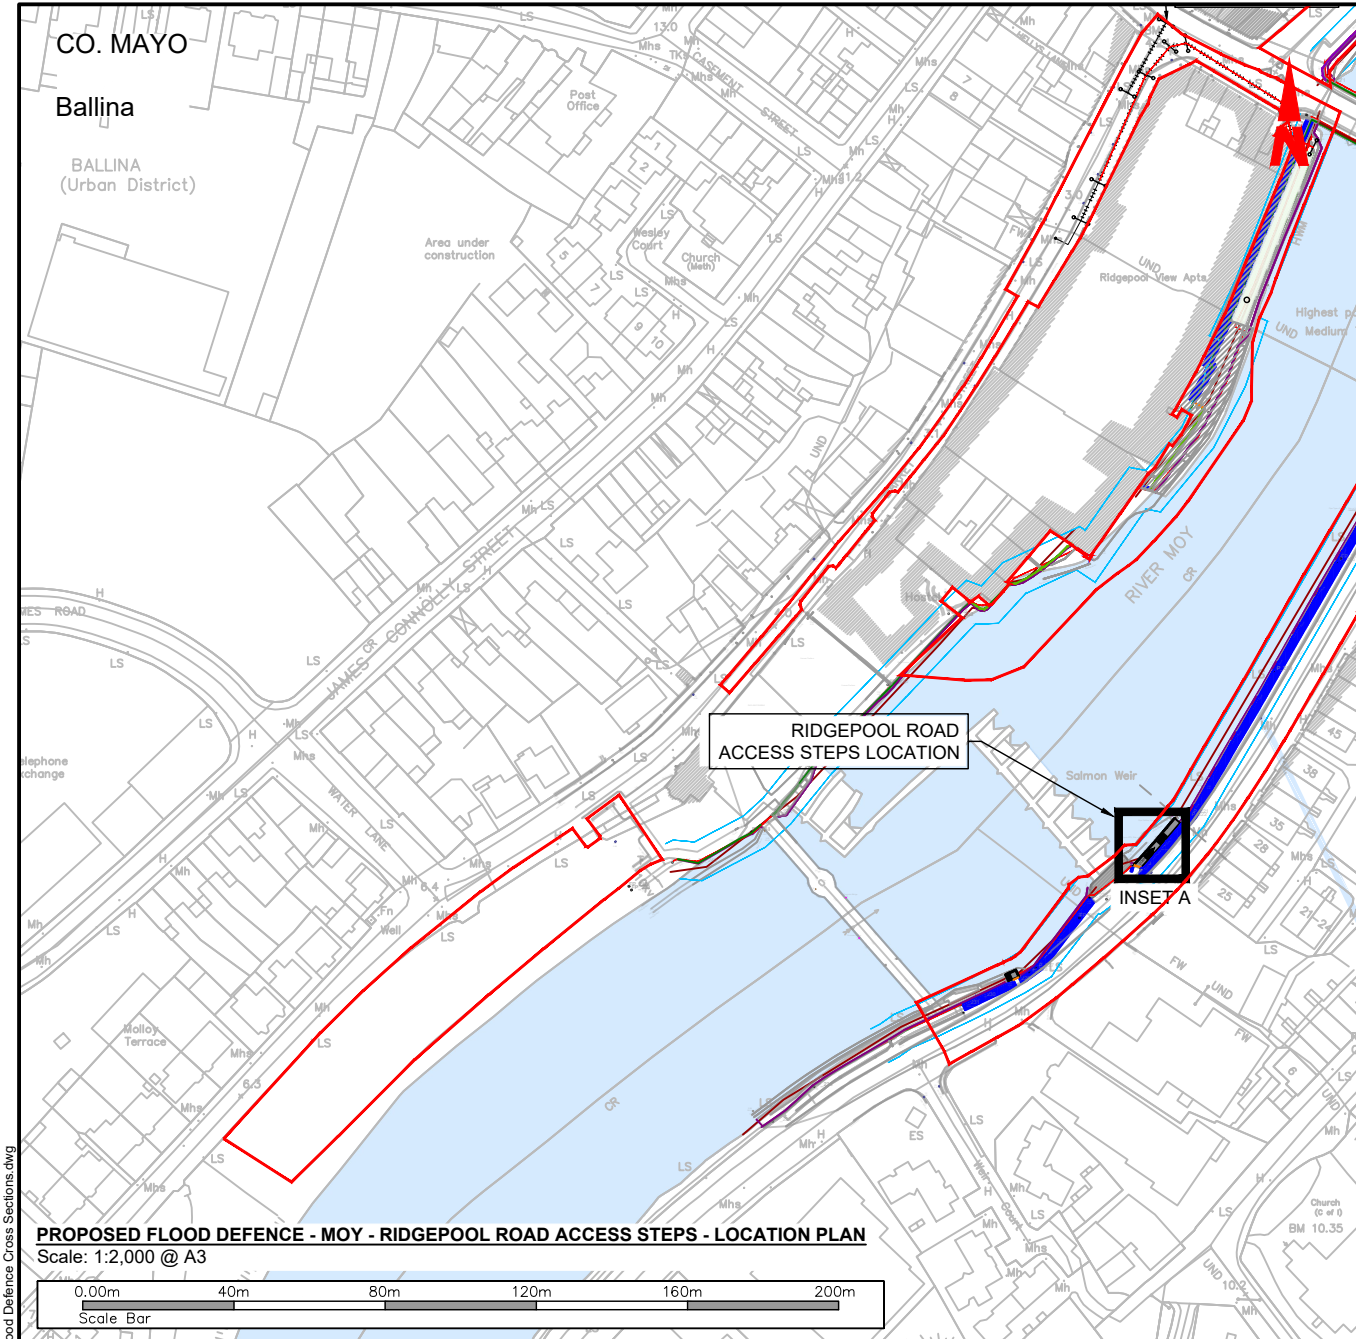

General Notes

(i) Hard copies, dwf and pdf will form a controlled issue of the drawing. All other formats (dwg etc.) are deemed to be an uncontrolled issue and any work carried out based on these files is at the recipients own risk. RPS will not accept any responsibility for any errors from the use of these files, either by human error by the recipient, listing of the un-dimensioned measurements, compatibility with the recipients software, and any errors arising when these files are used to aid the recipients drawing production, or setting out on site.

(ii) DO NOT SCALE, use figured dimensions only.

(iii) This drawing is the property of RPS, it is a project confidential classified document. It must not be copied used or its contents divulged without prior written consent. The needs and expectations of client and RPS must be considered when working with this drawing.

(iv) Information including topographical survey, geotechnical investigation and utility detail used in the design have been provided by others.

(v) All Levels refer to Ordnance Survey Datum, Malin Head.

• FOR LOCATION PLANS, REFER TO DG0002-00 SERIES

• FOR LAYOUT PLANS, REFER TO DG0002-10 SERIES

• FOR PROPOSED FLOOD DEFENCE PLAN & LONGITUDINAL SECTIONS, REFER TO DG0002-30 SERIES

• FOR PROPOSED DRAINAGE PLAN & LONGITUDINAL SECTIONS, REFER TO DG0002-70 SERIES

• FOR CROSS SECTION KEY PLAN, REFER TO DG0002-50

• FOR CROSS SECTION A-A & B-B, REFER TO DG0002-51

• FOR CROSS SECTION C-C, REFER TO DG0002-52

• FOR CROSS SECTION D-D & E-E, REFER TO DG0002-53

• FOR CROSS SECTION F-F & G-G, REFER TO DG0002-54

• FOR CROSS SECTION H-H & I-I, REFER TO DG0002-55



• FOR CROSS SECTION J-J & TYPICAL SECTION, REFER TO DG0002-56

• FOR STEPPED CROSS SECTION 1-1 & 2-2, REFER TO DG0002-57



• FOR RAMPED CROSS SECTION 3-3 & 4-4, REFER TO DG0002-58

• FOR TYPICAL CROSS SECTIONS, REFER TO DG0002-59

• FOR RAMP DETAILS 5-5, 6-6 & 7-7 REFER TO DG0002-60

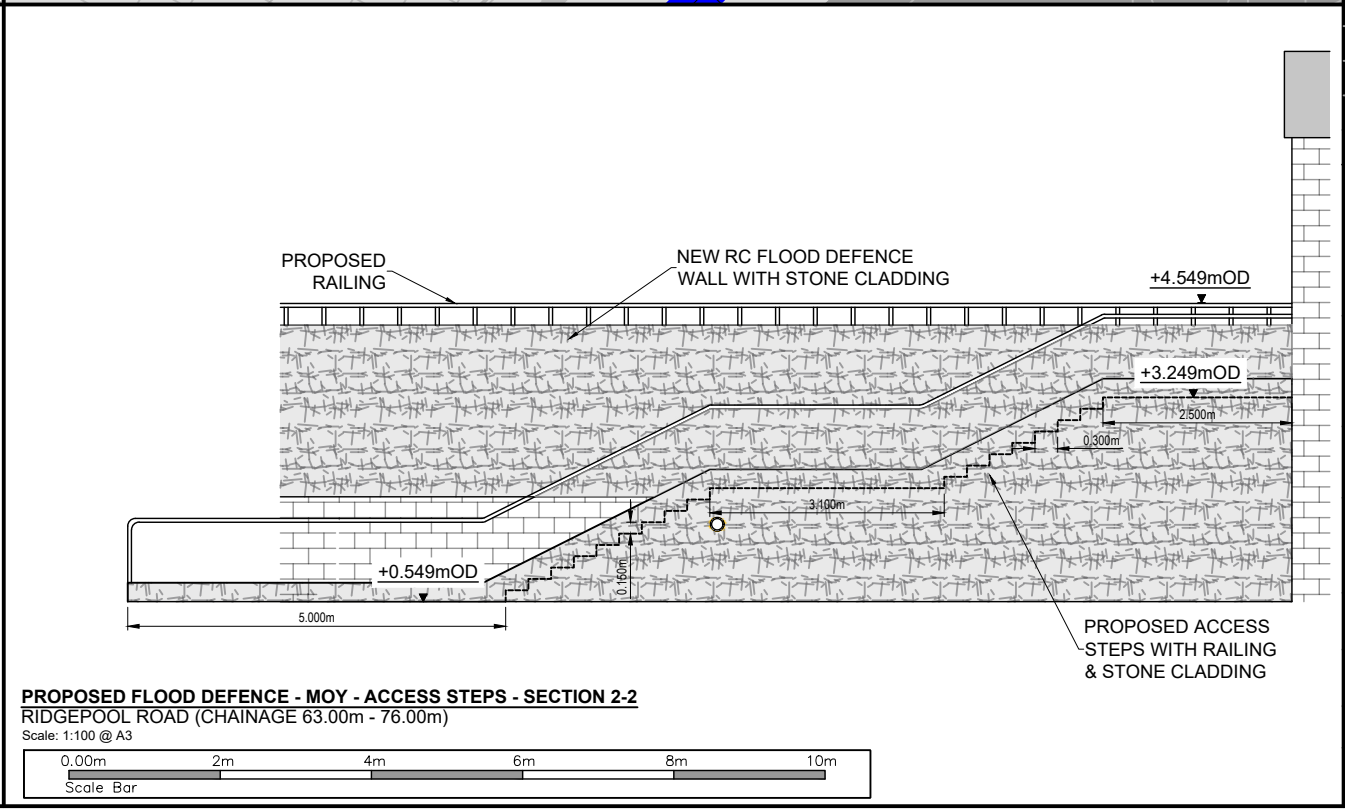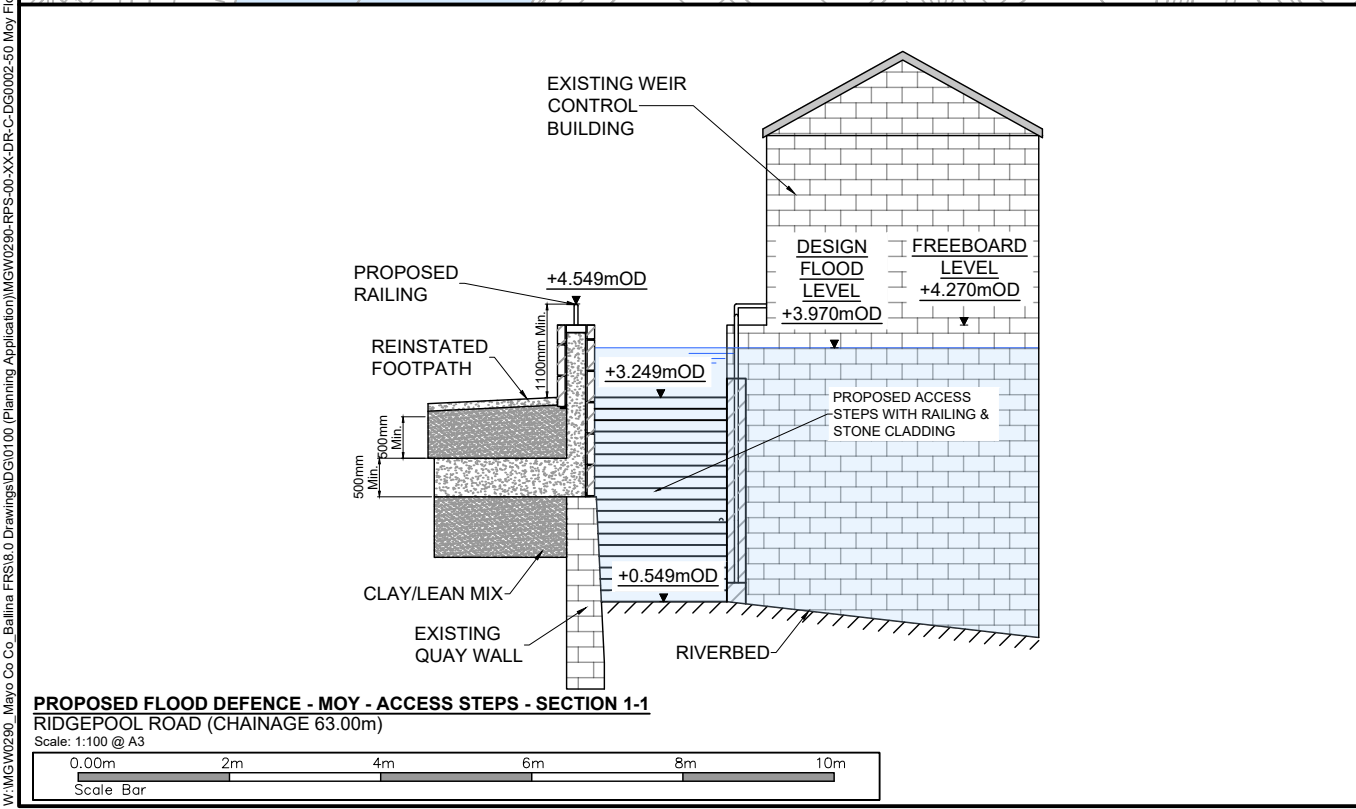

A1	C01	07/04/25	JB	MM	AUTHORISED & ACCEPTED FOR PLANNING	R ^{SO}
S4	P01	20/01/25	BH	UF	REVIEW & AUTHORIZATION	R ^{SO}
Rev	Date	Drn	Chk	Amendment / Issue	App	
Client						
 Comhairle Contae Mhaigh Eo Mayo County Council						
 OPW Oifig na hOibreacht Ríofa Office of Public Works						
 RPS MAKING COMPLEX EASY						
Lyrr 2, IDA Business & Technology Park, Mervue, Galway T +353 91 400200 W www.rpsgroup.com/ireland E ireland@rpsgroup.com						
Project						
BALLINA FLOOD RELIEF SCHEME PLANNING APPLICATION						
Title						
PROPOSED FLOOD DEFENCE CROSS SECTIONS & DETAILS - MOY - RIDGEPOOL ROAD ACCESS STEPS (1-1 & 2-2)						
Model File Identifier						
N/A						
File Identifier						
MGW0290-RPS-00-XX-DR-C-DG0002-57						
Created on				Sheets		
25/11/2024				08 of 11		
Scale				Status	Rev	
As Shown @ A1 As Shown @ A3				A1	C01	

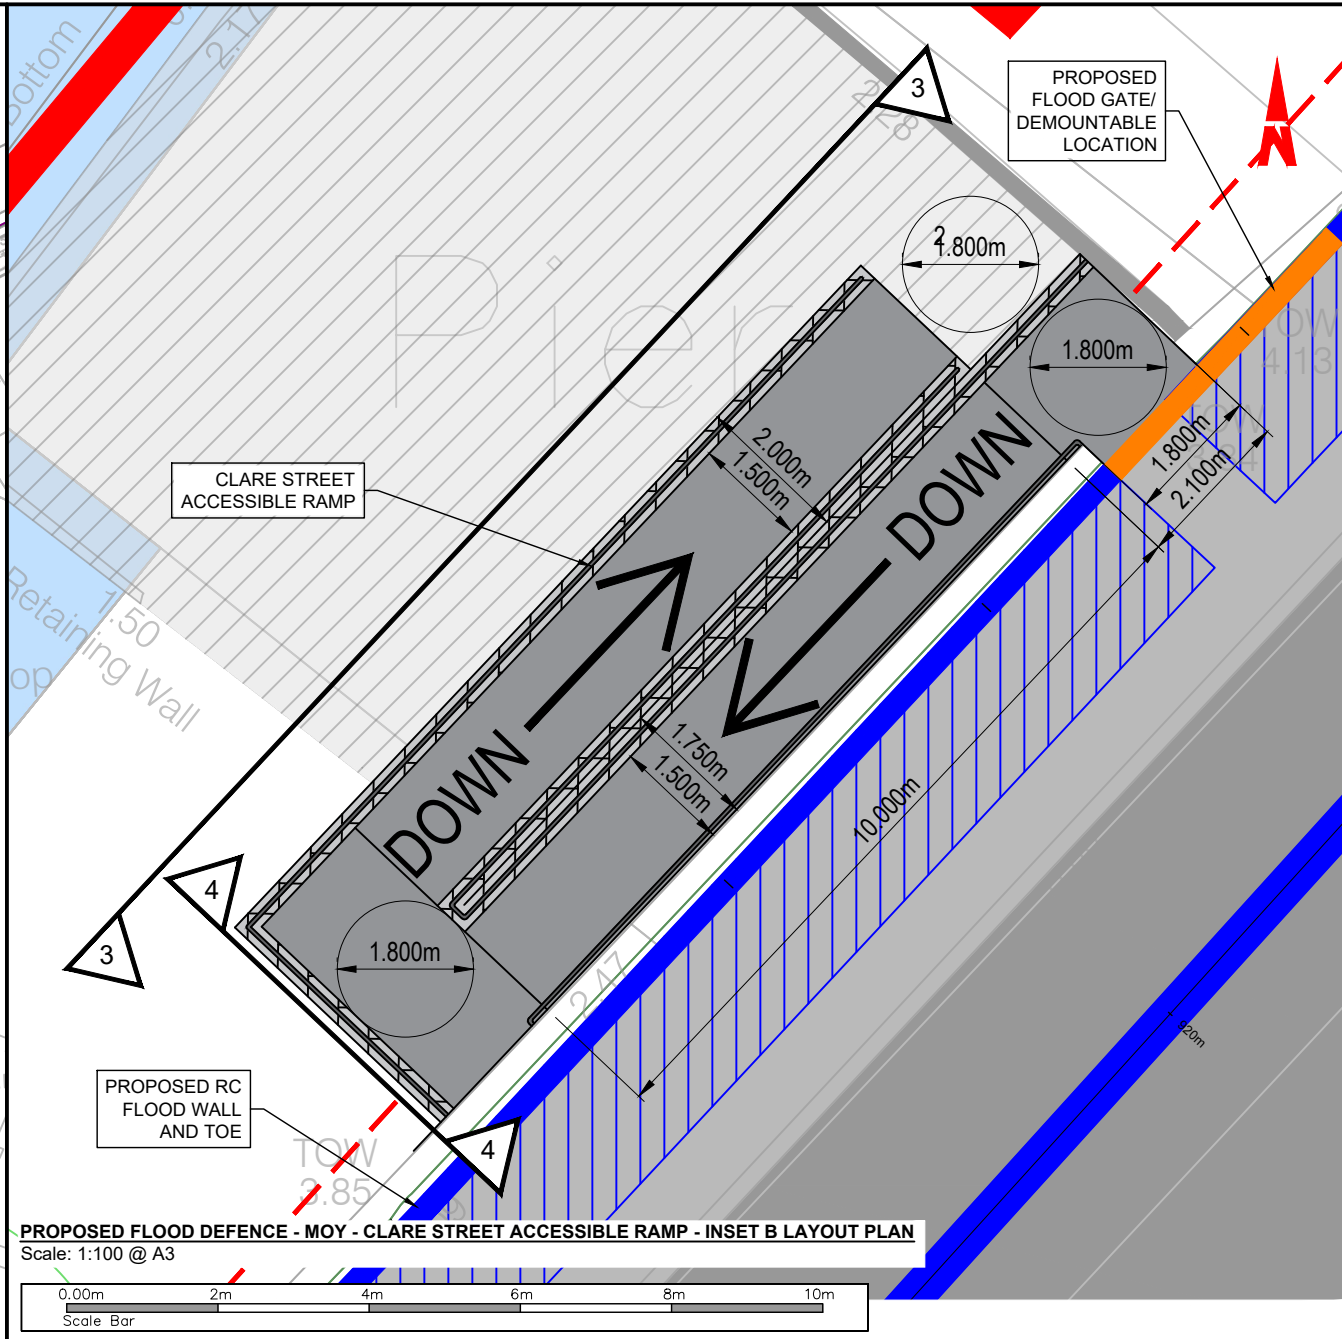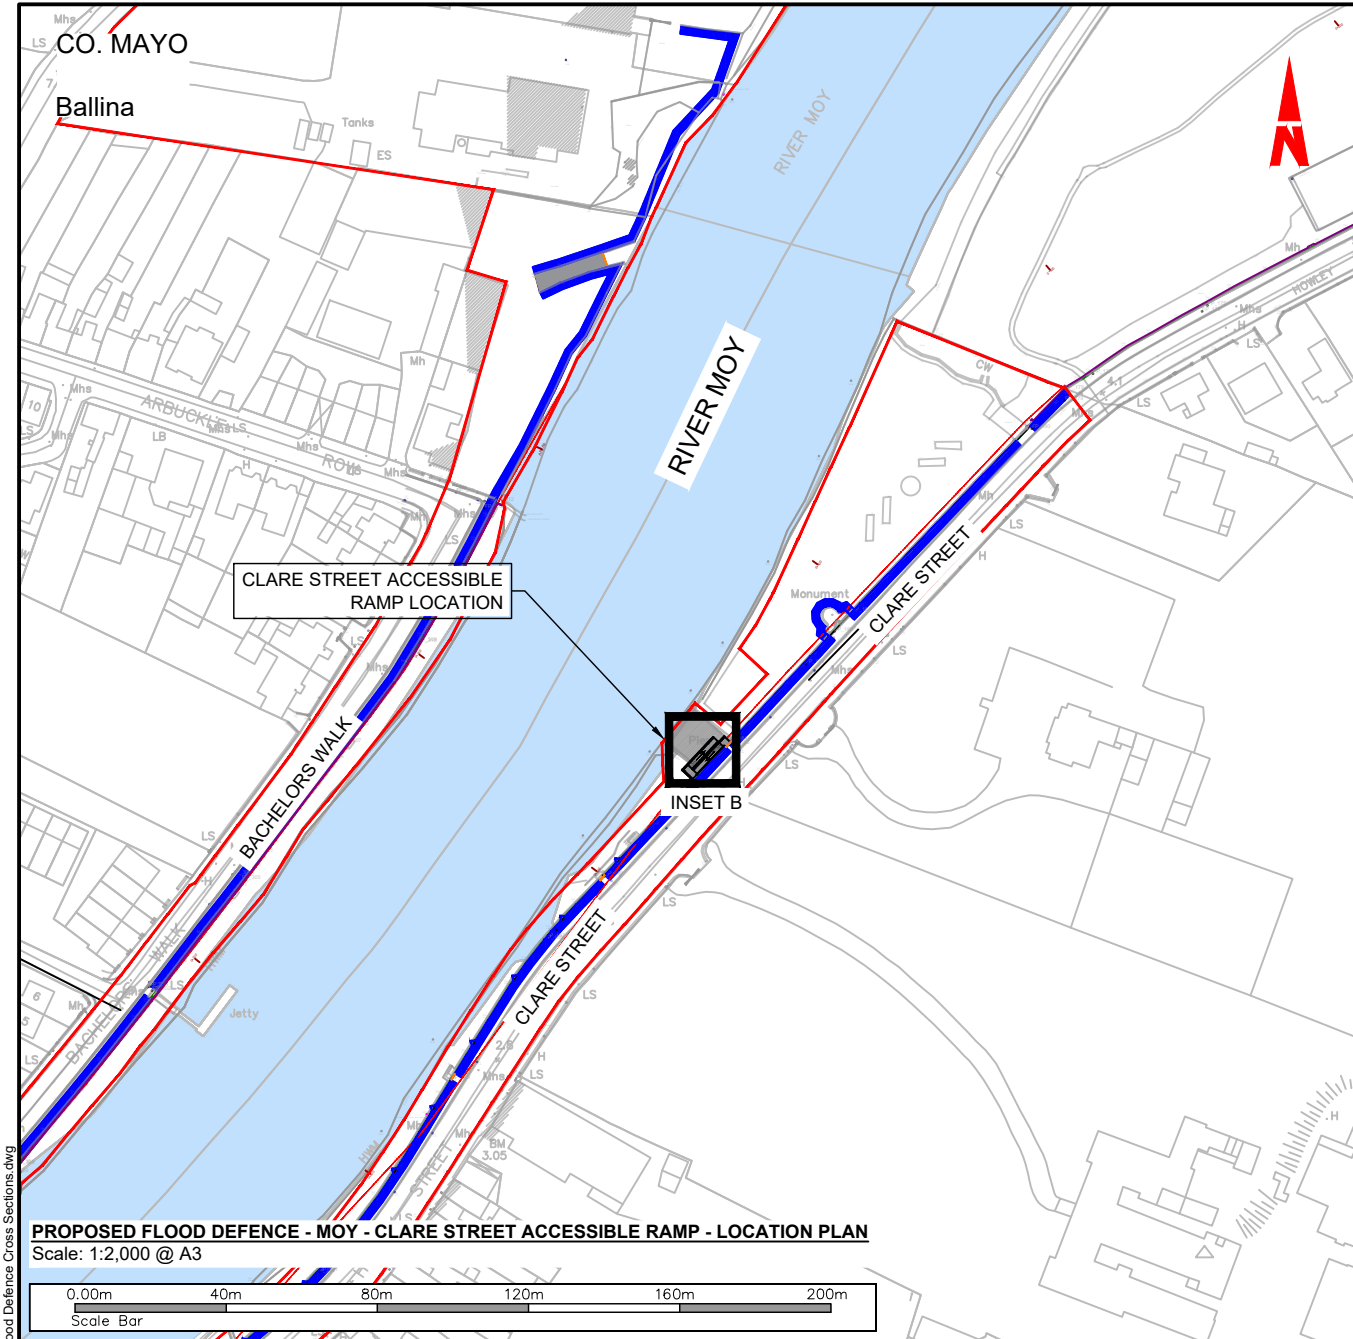

General Notes

(i) Hard copies, dwf and pdf will form a controlled issue of the drawing. All other formats (dwg etc.) are deemed to be an uncontrolled issue and any work carried out based on these files is at the recipients own risk. RPS will not accept any responsibility for any errors from the use of these files, either by human error by the recipient, listing of the un-dimensioned measurements, compatibility with the recipients software, and any errors arising when these files are used to aid the recipients drawing production, or setting out on site.

(ii) DO NOT SCALE, use figured dimensions only.

(iii) This drawing is the property of RPS, it is a project confidential classified document. It must not be copied used or its contents divulged without prior written consent. The needs and expectations of client and RPS must be considered when working with this drawing.

(iv) Information including topographical survey, geotechnical investigation and utility detail used in the design have been provided by others.

(v) All Levels refer to Ordnance Survey Datum, Malin Head.

• FOR LOCATION PLANS, REFER TO DG0002-00 SERIES

• FOR LAYOUT PLANS, REFER TO DG0002-10 SERIES

• FOR PROPOSED FLOOD DEFENCE PLAN & LONGITUDINAL SECTIONS, REFER TO DG0002-30 SERIES

• FOR PROPOSED DRAINAGE PLAN & LONGITUDINAL SECTIONS, REFER TO DG0002-70 SERIES

• FOR CROSS SECTION KEY PLAN, REFER TO DG0002-50

• FOR CROSS SECTION A-A & B-B, REFER TO DG0002-51

• FOR CROSS SECTION C-C, REFER TO DG0002-52

• FOR CROSS SECTION D-D & E-E, REFER TO DG0002-53

• FOR CROSS SECTION F-F & G-G, REFER TO DG0002-54

• FOR CROSS SECTION H-H & I-I, REFER TO DG0002-55



• FOR CROSS SECTION J-J & TYPICAL SECTION, REFER TO DG0002-56

• FOR STEPPED CROSS SECTION 1-1 & 2-2, REFER TO DG0002-57

• FOR RAMPED CROSS SECTION 3-3 & 4-4, REFER TO DG0002-58

• FOR TYPICAL CROSS SECTIONS, REFER TO DG0002-59

• FOR RAMP DETAILS 5-5, 6-6 & 7-7 REFER TO DG0002-60

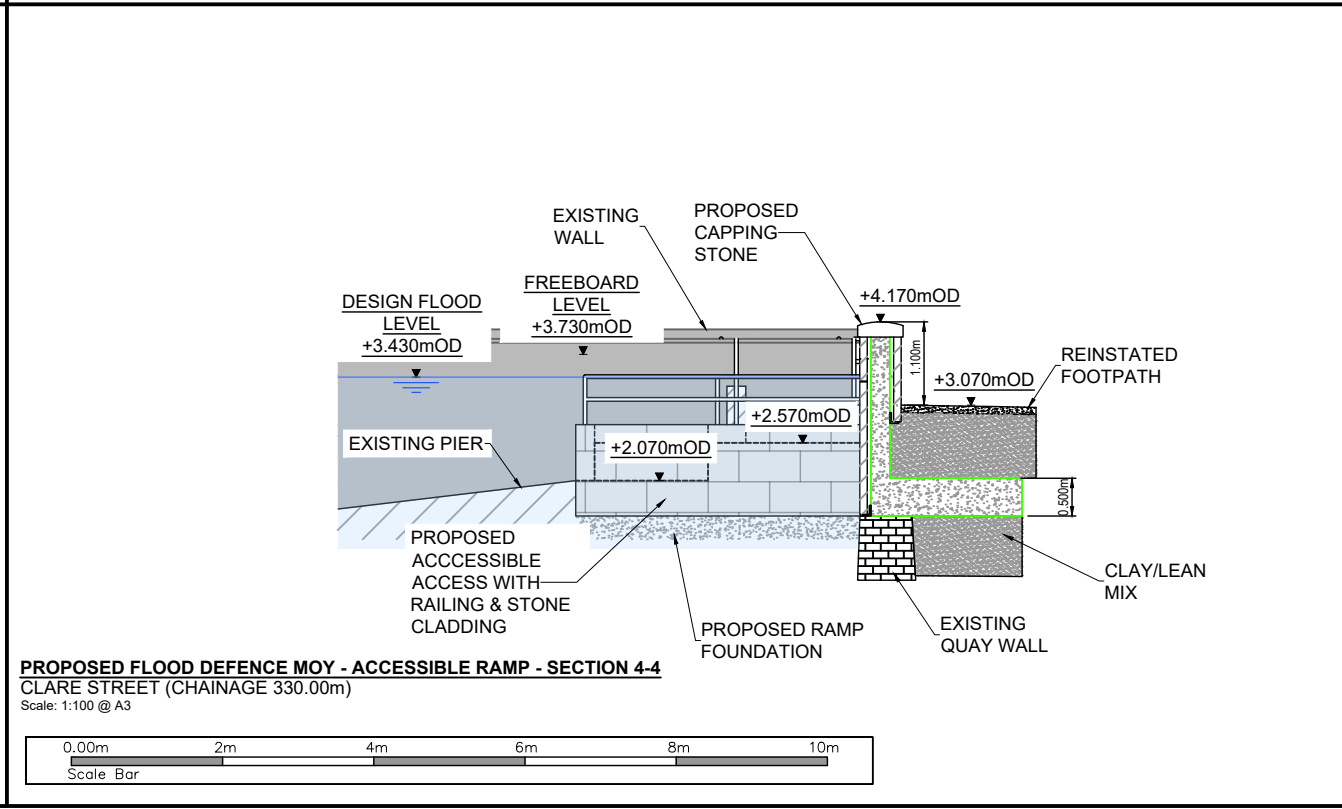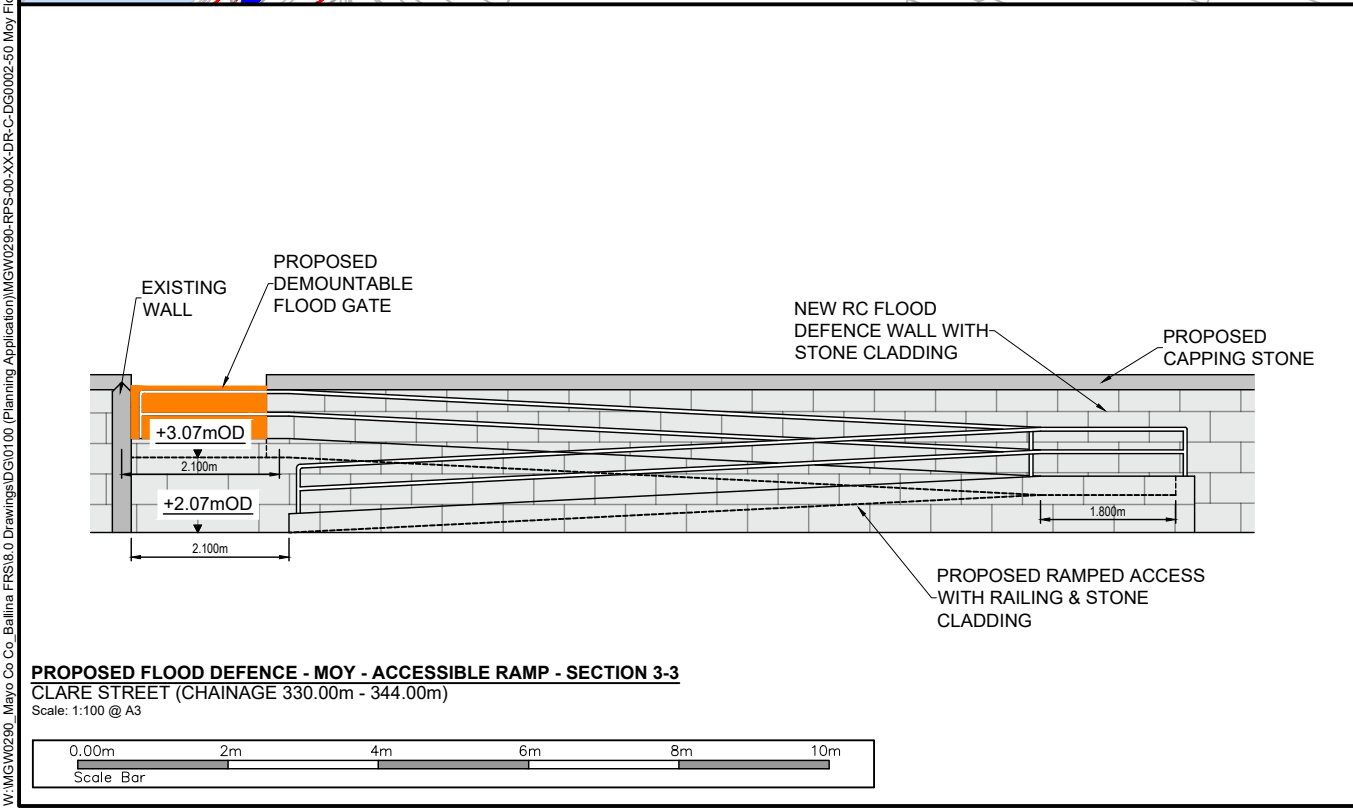

A1	C01	07/04/25	JB	MM	AUTHORISED & ACCEPTED FOR PLANNING	R	SD
S4	P01	20/01/25	BH	WF	REVIEW & AUTHORIZATION	R	SD
Rev	Date	0m	CHK	APP	Amendment / Issue		App
Client							
 Comhairle Contae Mhaigh Eo Mayo County Council							
 OPW Oifige Oibreasta Rialaithe Office of Public Works							
 RPS MAKING COMPLEX EASY							
Lyrr 2, IDA Business & Technology Park, Mervue, Galway T +353 91 400200 W www.rpsgroup.com/ireland E ireland@rpsgroup.com							
Project							
BALLINA FLOOD RELIEF SCHEME PLANNING APPLICATION							
Title							
PROPOSED FLOOD DEFENCE CROSS SECTIONS & DETAILS							
MOY- CLARE STREET ACCESSIBLE RAMP (3-3 & 4-4)							
Model File Identifier							
N/A							
File Identifier							
MGW0290-RPS-00-XX-DR-C-DG0002-58							
Created on				Sheets			
25/11/2024				09 of 11			
Scale		Status		Rev			
As Shown @ A1		A1		C01			
As Shown @ A3							

W:\MGW0290_Mayo Co. Ballina FRS18.0 Drawings\DG0100 (Planning Application)\MGW0290-RPS-00-XX-DR-C-DG0002-50 Moy Flood Defence Cross Sections.dwg

PROPOSED FLOOD DEFENCE - MOY - CROSS SECTION K-K
BACHELORS WALK (CHAINAGE 250.00m)
Scale: 1:50 @ A3



PROPOSED FLOOD DEFENCE - MOY - TYPICAL CROSS SECTION EROSION REPAIR
Scale: 1:50 @ A3



- General Notes
- (i) Hard copies, dwf and pdf will form a controlled issue of the drawing. All other formats (dwg etc.) are deemed to be an uncontrolled issue and any work carried out based on these files is at the recipients own risk. RPS will not accept any responsibility for any errors from the use of these files, either by human error by the recipient, listing of the un-dimensioned measurements, compatibility with the recipients software, and any errors arising when these files are used to aid the recipients drawing production, or setting out on site.
- (ii) DO NOT SCALE, use figured dimensions only.
- (iii) This drawing is the property of RPS, it is a project confidential classified document. It must not be copied used or its contents divulged without prior written consent. The needs and expectations of client and RPS must be considered when working with this drawing.
- (iv) Information including topographical survey, geotechnical investigation and utility detail used in the design have been provided by others.
- (v) All Levels refer to Ordnance Survey Datum, Malin Head.

- FOR LOCATION PLANS, REFER TO DG0002-00 SERIES
- FOR LAYOUT PLANS, REFER TO DG0002-10 SERIES
- FOR PROPOSED FLOOD DEFENCE PLAN & LONGITUDINAL SECTIONS, REFER TO DG0002-30 SERIES
- FOR PROPOSED DRAINAGE PLAN & LONGITUDINAL SECTIONS, REFER TO DG0002-70 SERIES
- FOR CROSS SECTION KEY PLAN, REFER TO DG0002-50
- FOR CROSS SECTION A-A & B-B, REFER TO DG0002-51
- FOR CROSS SECTION C-C, REFER TO DG0002-52
- FOR CROSS SECTION D-D & E-E, REFER TO DG0002-53
- FOR CROSS SECTION F-F & G-G, REFER TO DG0002-54
- FOR CROSS SECTION H-H & I-I, REFER TO DG0002-55
- FOR CROSS SECTION J-J & TYPICAL SECTION, REFER TO DG0002-56
- FOR STEPPED CROSS SECTION 1-1 & 2-2, REFER TO DG0002-57
- FOR RAMPED CROSS SECTION 3-3 & 4-4, REFER TO DG0002-58
- FOR TYPICAL CROSS SECTIONS, REFER TO DG0002-59
- FOR RAMP DETAILS 5-5, 6-6 & 7-7 REFER TO DG0002-60

A1 C01	07/04/25	JB	AUTHORISED & ACCEPTED FOR PLANNING	RSG
S4 P01	20/01/25	BH	REVIEW & AUTHORIZATION	RSG
Rev	Date	Drn	Amendment / Issue	App

Client

 Comhairle Contae Mhaigh Eo
Mayo County Council


 **OPW** Óighearta Pobail
Office of Public Works

 **MAKING COMPLEX EASY**


Lyrr 2, IDA Business &
Technology Park, Mervue,
Galway
T +353 91 400200
W www.rpsgroup.com/ireland
E ireland@rpsgroup.com

Project BALLINA FLOOD RELIEF SCHEME PLANNING APPLICATION		
Title PROPOSED FLOOD DEFENCE CROSS SECTIONS & DETAILS MOY - BACHELORS WALK & TYPICAL EROSION REPAIR		
Model File Identifier N/A		
File Identifier MGW0290-RPS-00-XX-DR-C-DG0002-59		
Created on 25/11/2024	Sheets 10 of 11	
Scale 1:25 @ A1 1:50 @ A3	Status A1	Rev C01


W:\MGW0290_Mayo Co. Ballina FR518.0 Drawings\IDG10100 (Planning Application)\MGW0290-RPS-00-XX-DR-C-DG0002-50 Moy Flood Defence Cross Sections.dwg

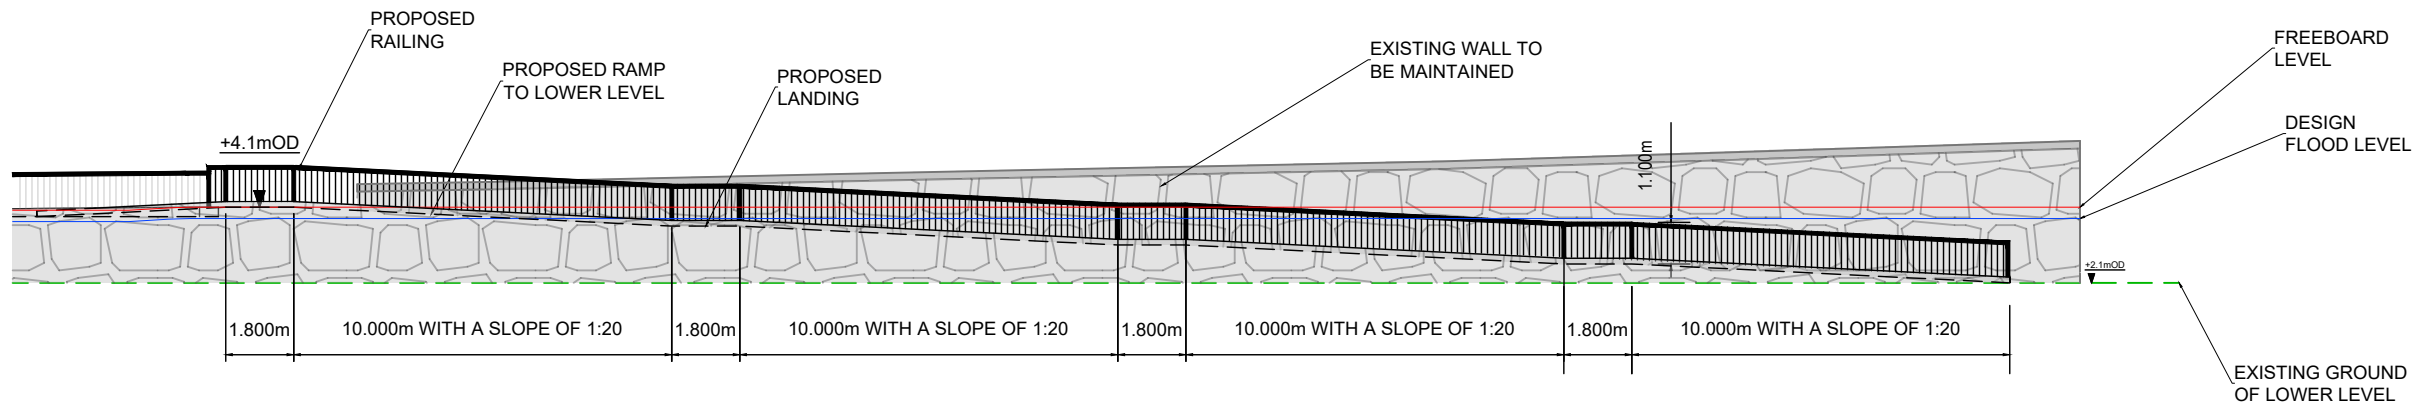

PROPOSED FLOOD DEFENCE - MOY - ACCESSIBLE RAMP - SECTION 5-5
CATHEDRAL ROAD (CHAINAGE 0m - 55m)
Scale: 1:200 @ A3

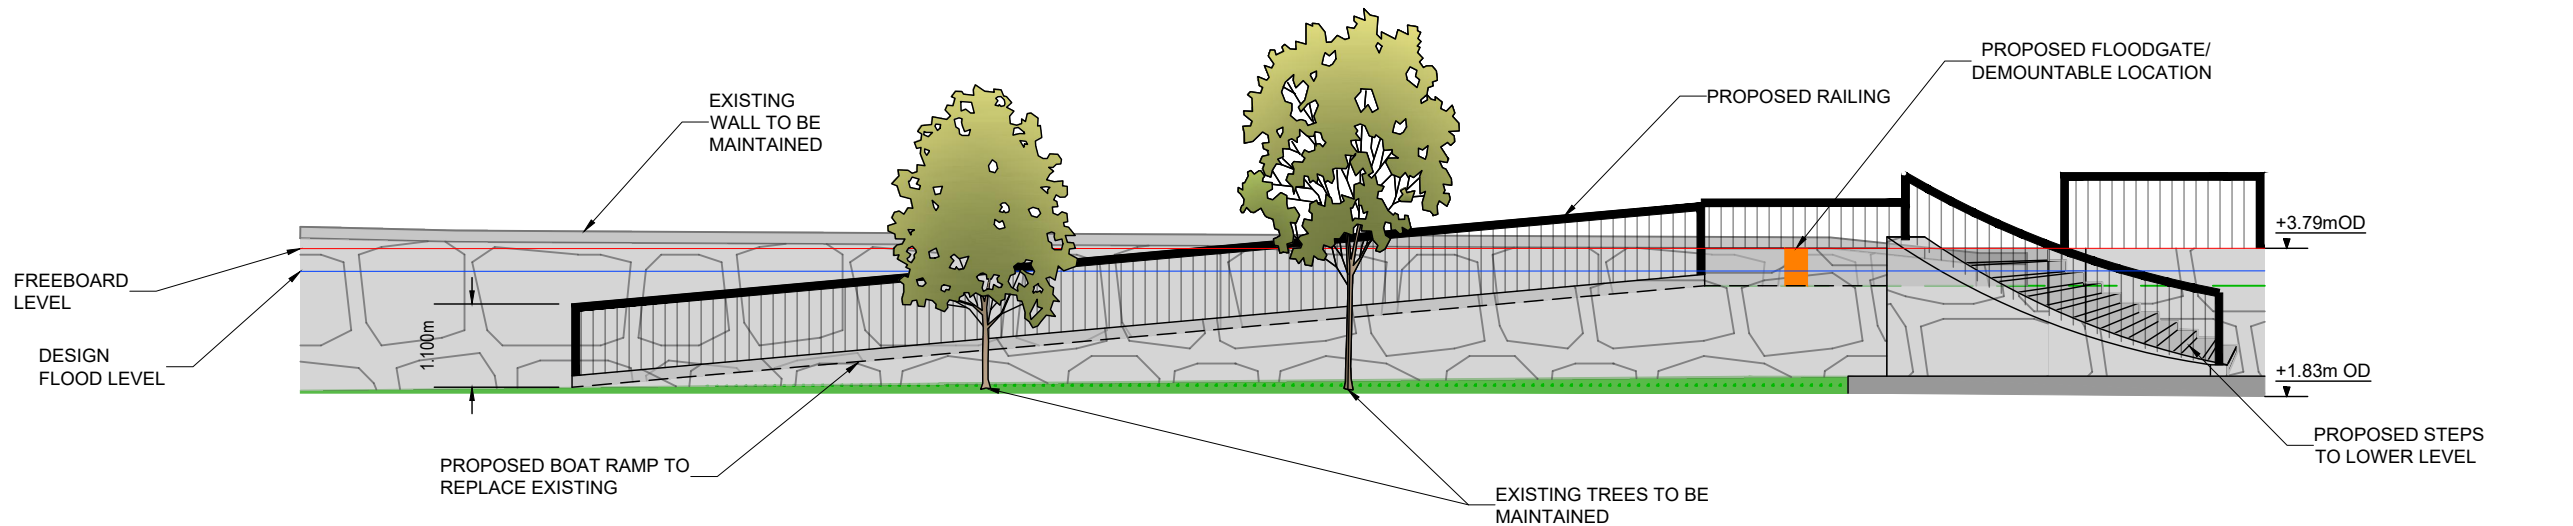

PROPOSED FLOOD DEFENCE - MOY - BOAT RAMP ACCESS - SECTION 6-6
CATHEDRAL ROAD (CHAINAGE 230.7m - 256.7m)
Scale: 1:100 @ A3

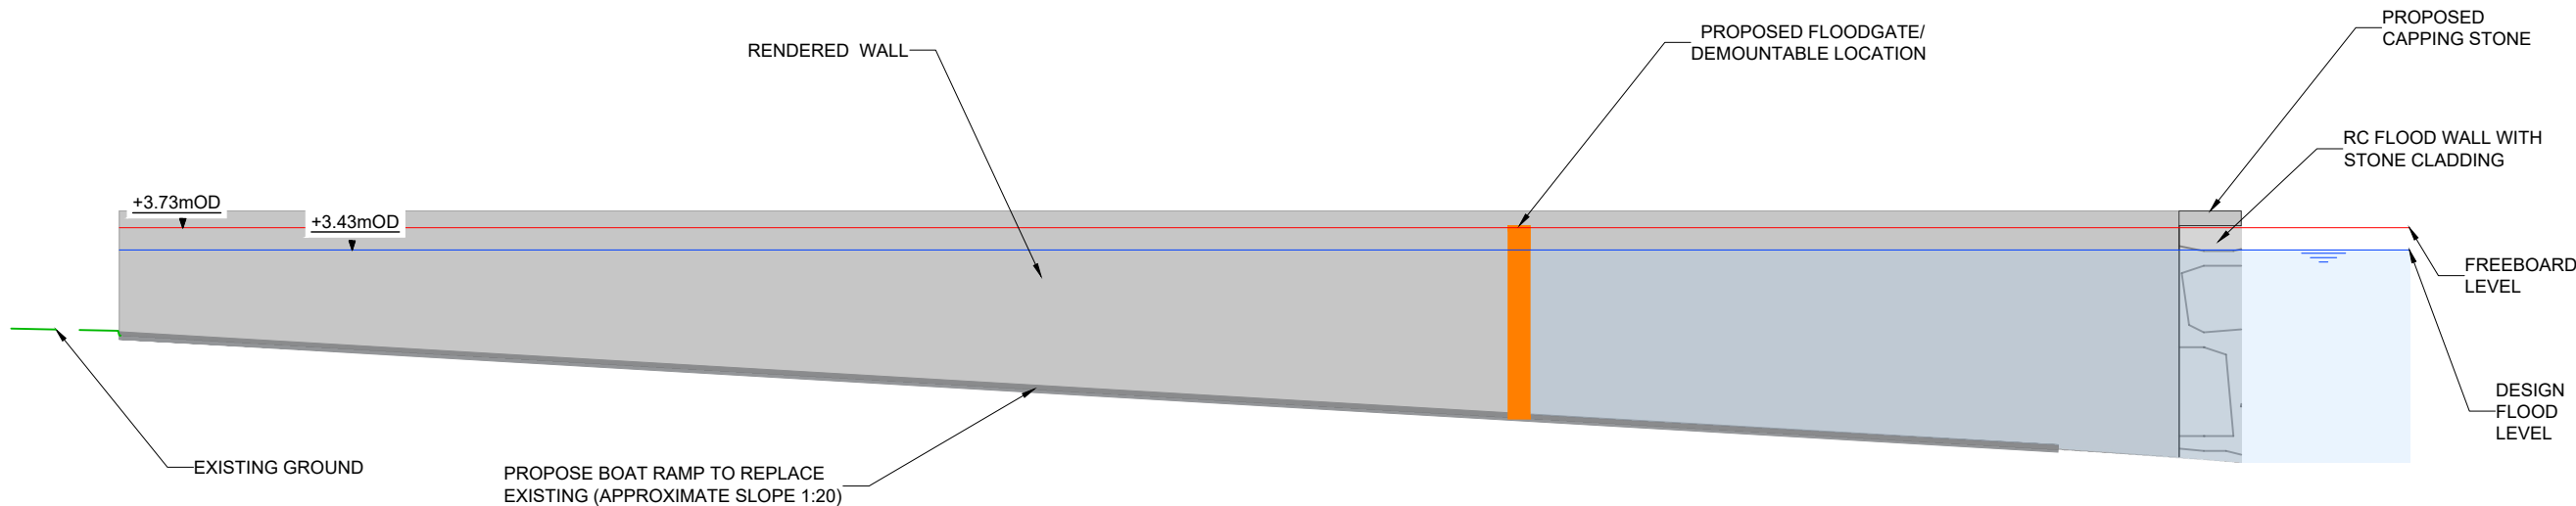

PROPOSED FLOOD DEFENCE - MOY - BOAT RAMP ACCESS - SECTION 7-7
AT THE BOAT YARD ON BACHELORS WALK (CHAINAGE 414.5m - 431.5m)
Scale: 1:100 @ A3

- General Notes
- Hard copies, dwf and pdf will form a controlled issue of the drawing. All other formats (dwg etc.) are deemed to be an uncontrolled issue and any work carried out based on these files is at the recipients own risk. RPS will not accept any responsibility for any errors from the use of these files, either by human error by the recipient, listing of the un-dimensioned measurements, compatibility with the recipients software, and any errors arising when these files are used to aid the recipients drawing production, or setting out on site.
 - DO NOT SCALE, use figured dimensions only.
 - This drawing is the property of RPS, it is a project confidential classified document. It must not be copied used or its contents divulged without prior written consent. The needs and expectations of client and RPS must be considered when working with this drawing.
 - Information including topographical survey, geotechnical investigation and utility detail used in the design have been provided by others.
 - All Levels refer to Ordnance Survey Datum, Malin Head.

- FOR LOCATION PLANS, REFER TO DG0002-00 SERIES
- FOR LAYOUT PLANS, REFER TO DG0002-10 SERIES
- FOR PROPOSED FLOOD DEFENCE PLAN & LONGITUDINAL SECTIONS, REFER TO DG0002-30 SERIES
- FOR PROPOSED DRAINAGE PLAN & LONGITUDINAL SECTIONS, REFER TO DG0002-70 SERIES
- FOR CROSS SECTION KEY PLAN, REFER TO DG0002-50
- FOR CROSS SECTION A-A & B-B, REFER TO DG0002-51
- FOR CROSS SECTION C-C, REFER TO DG0002-52
- FOR CROSS SECTION D-D & E-E, REFER TO DG0002-53
- FOR CROSS SECTION F-F & G-G, REFER TO DG0002-54
- FOR CROSS SECTION H-H & I-I, REFER TO DG0002-55
- FOR CROSS SECTION J-J & TYPICAL SECTION, REFER TO DG0002-56
- FOR STEPPED CROSS SECTION 1-1 & 2-2, REFER TO DG0002-57
- FOR RAMPED CROSS SECTION 3-3 & 4-4, REFER TO DG0002-58
- FOR TYPICAL CROSS SECTIONS, REFER TO DG0002-59
- FOR RAMP DETAILS 5-5, 6-6 & 7-7 REFER TO DG0002-60

A1 C01	07/04/25	JB	AUTHORISED & ACCEPTED FOR PLANNING	RSG
S4 P01	20/01/25	BH	REVIEW & AUTHORIZATION	RSG
Rev	Date	Drn	Amendment / Issue	App
Client				
 Comhairle Contae Mhaigh Eo Mayo County Council				
 OPW Óigheara Oifigeirí Rialaithe Office of Public Works				
 RPS MAKING COMPLEX EASY				
Lyrr 2, IDA Business & Technology Park, Mervue, Galway T +353 91 400200 W www.rpsgroup.com/ireland E ireland@rpsgroup.com				
Project				
BALLINA FLOOD RELIEF SCHEME PLANNING APPLICATION				
Title				
PROPOSED FLOOD DEFENCE CROSS SECTIONS & DETAILS MOY - RAMP DETAILS (5-5, 6-6 & 7-7)				
Model File Identifier				
N/A				
File Identifier				
MGW0290-RPS-00-XX-DR-C-DG0002-60				
Created on		Sheets		
25/11/2024		11 of 11		
Scale		Status	Rev	
AS STATED @ A1 AS STATED @ A3		A1	C01	