



ISO A1 594mm x 841mm


Project Management Initials: Designer: JC Checked: CK Approved: DB

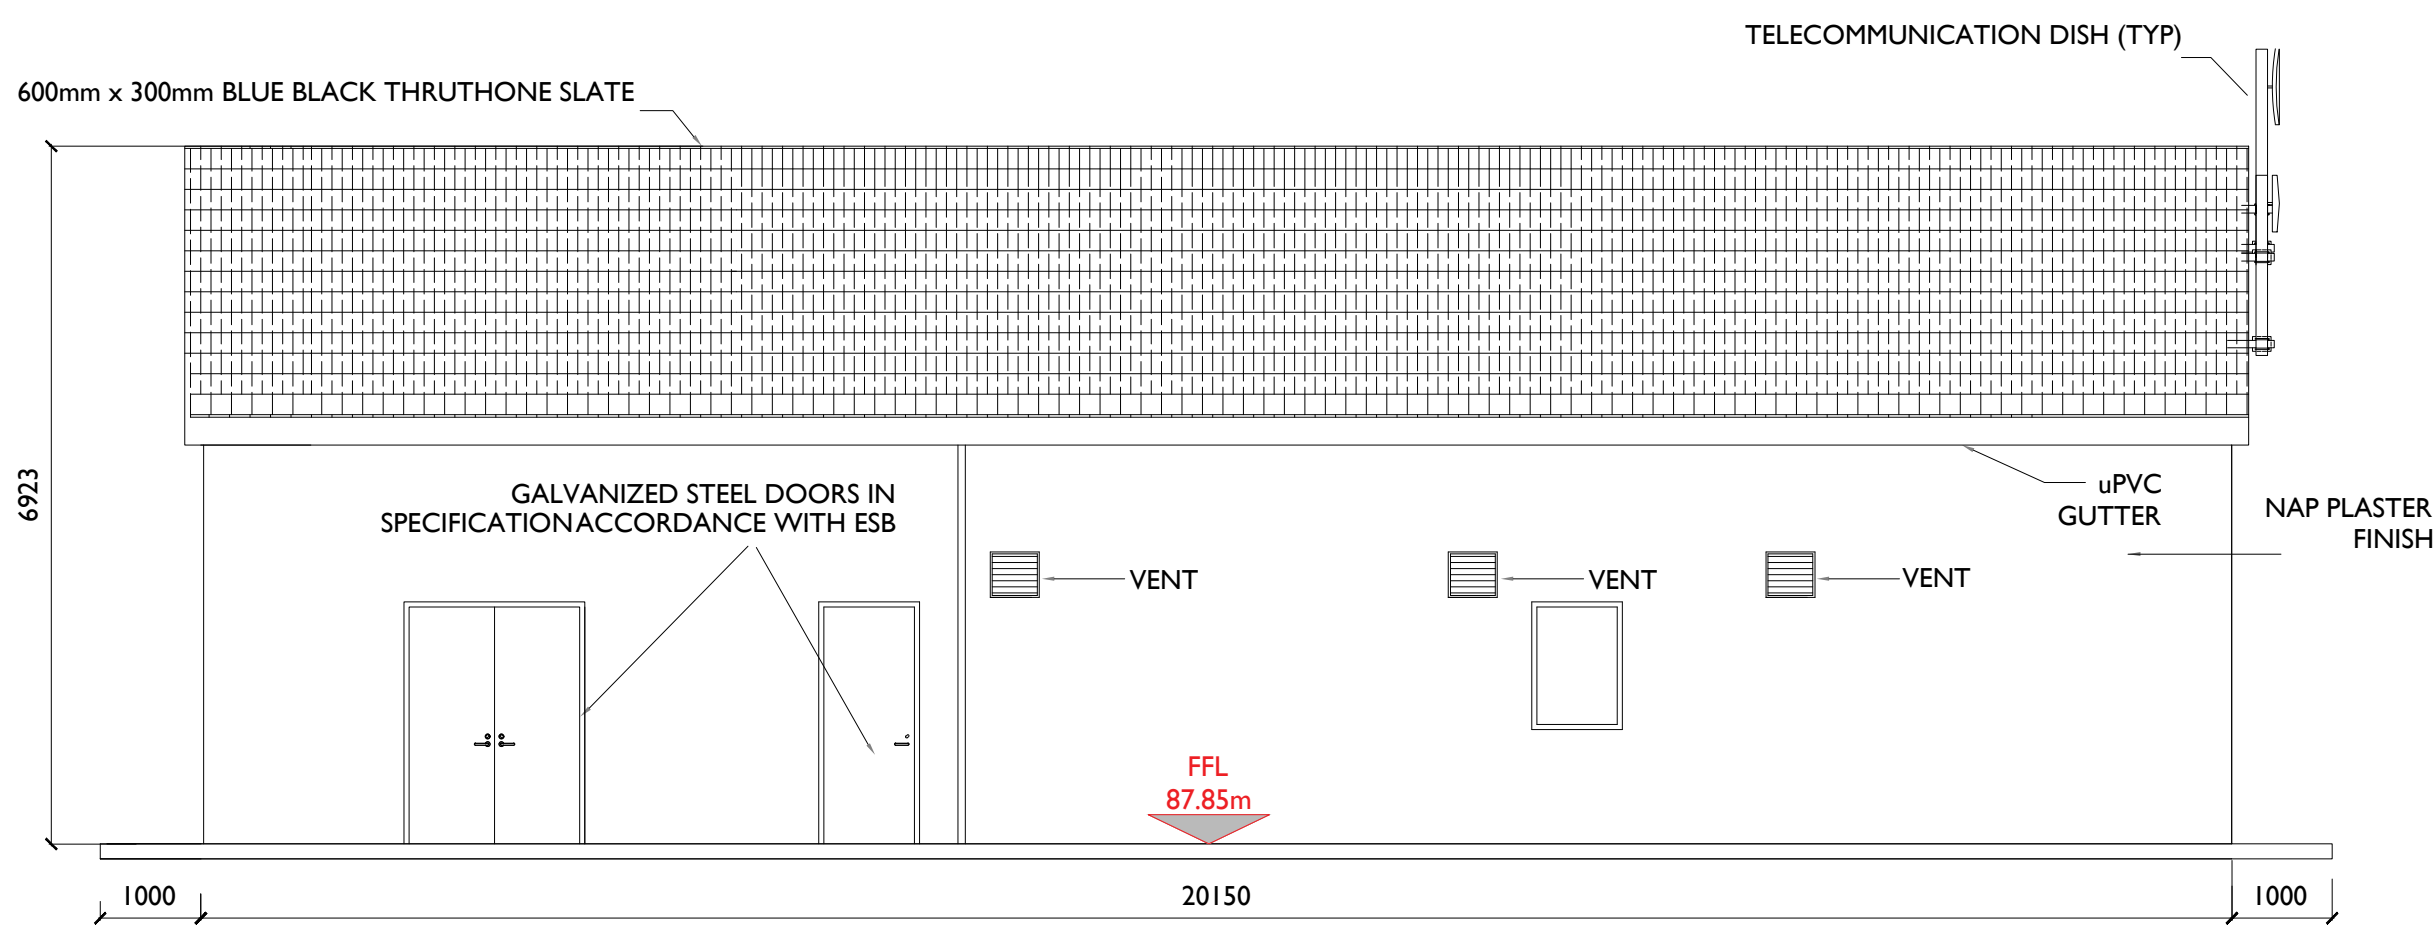


NORTH ELEVATION
Scale : 1:100

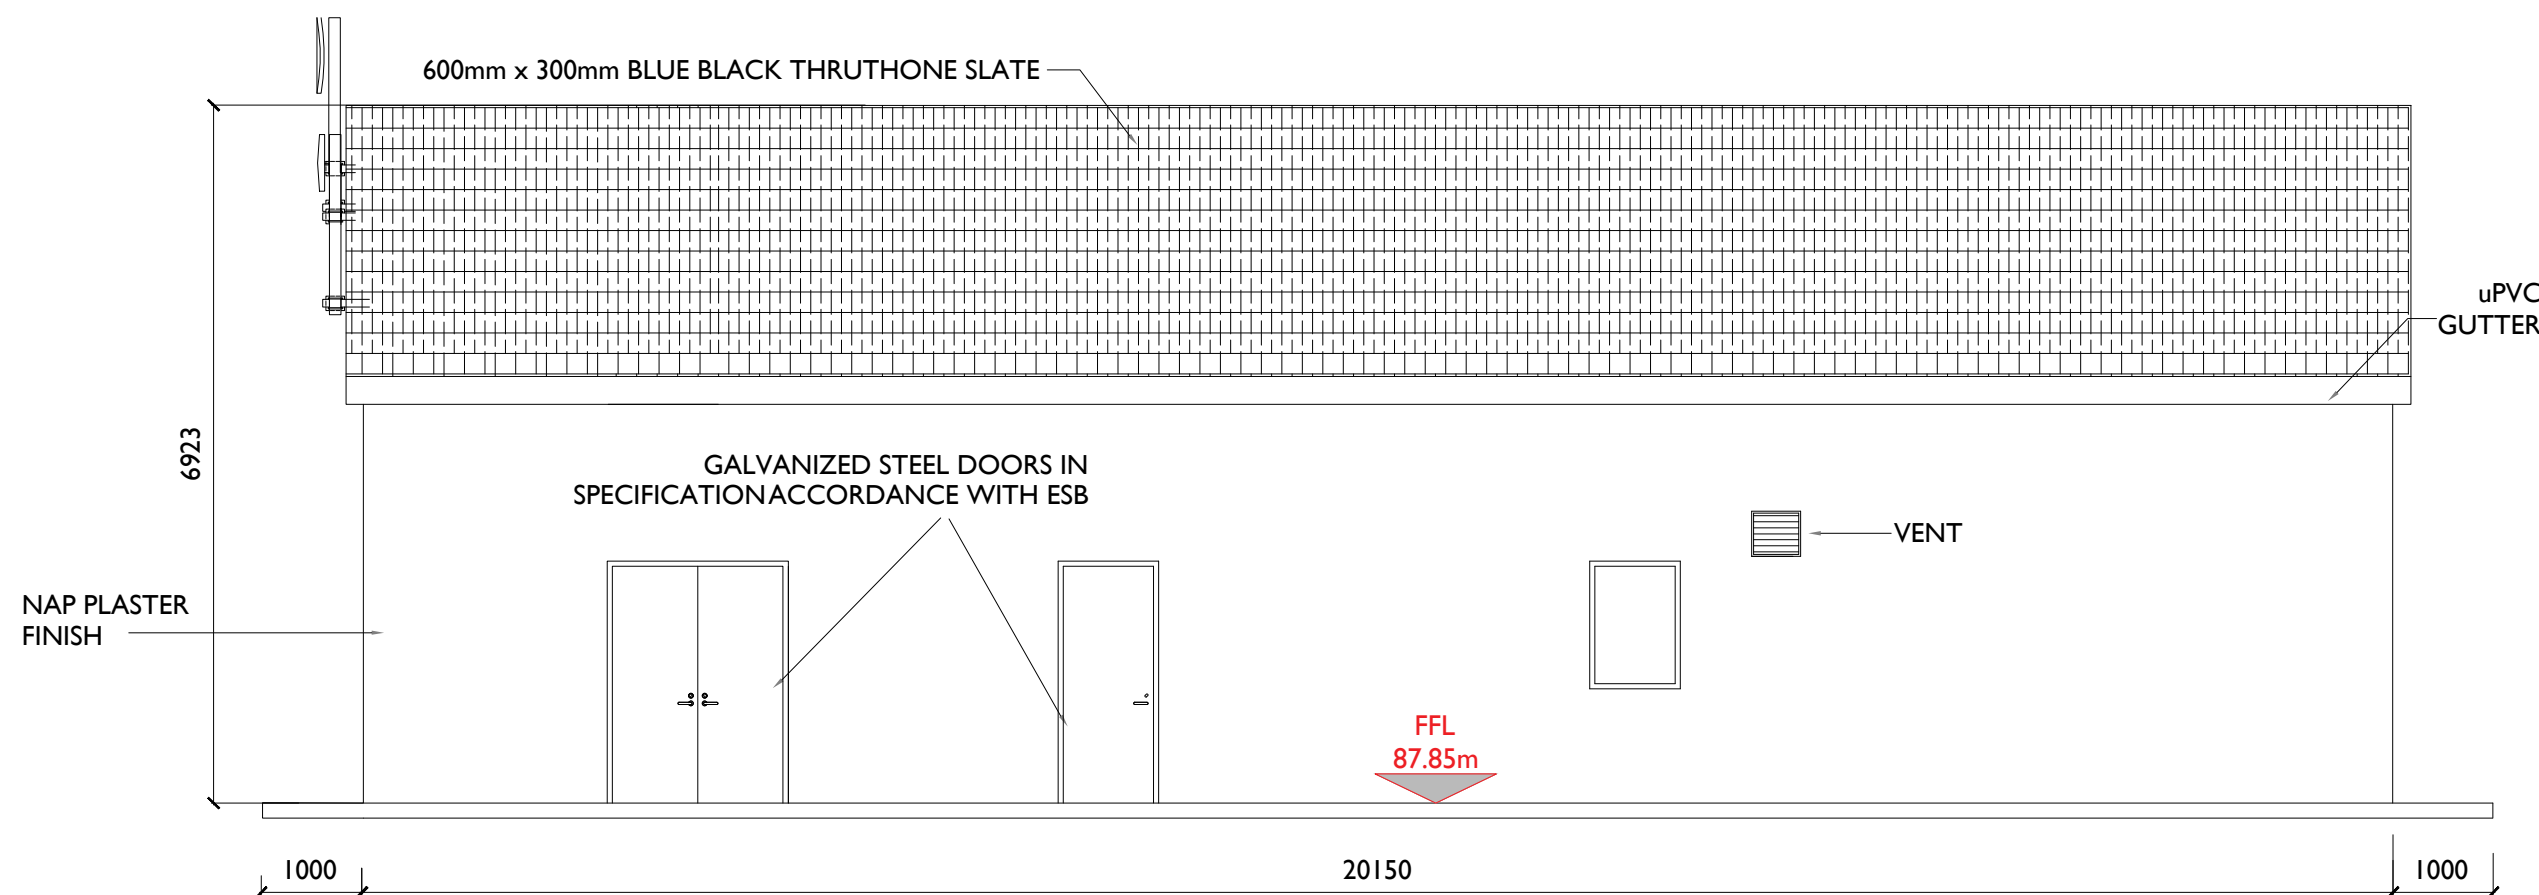


SOUTH ELEVATION
Scale : 1:100

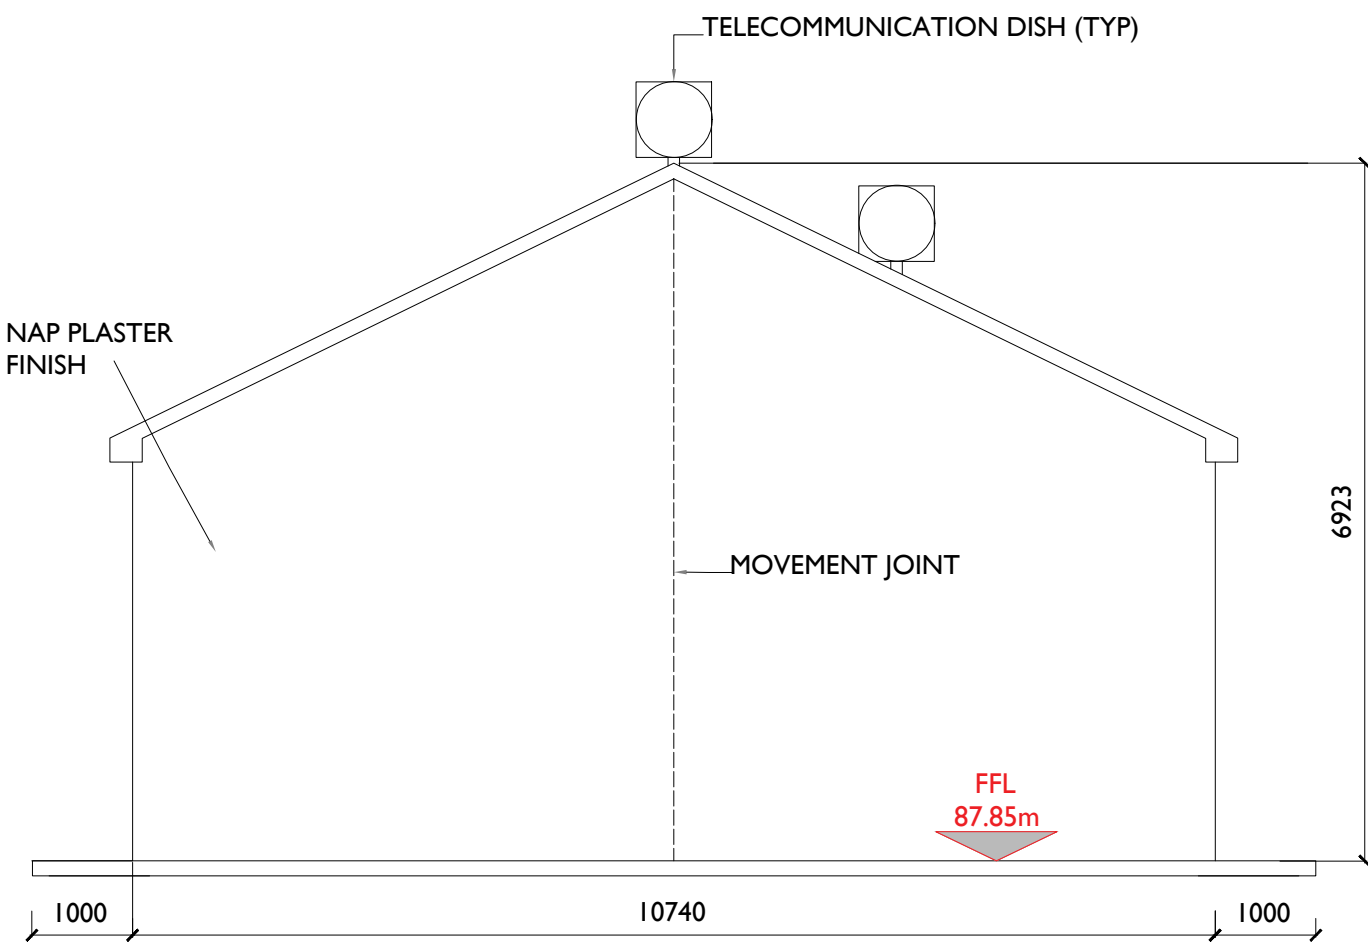


EAST ELEVATION
Scale : 1:100

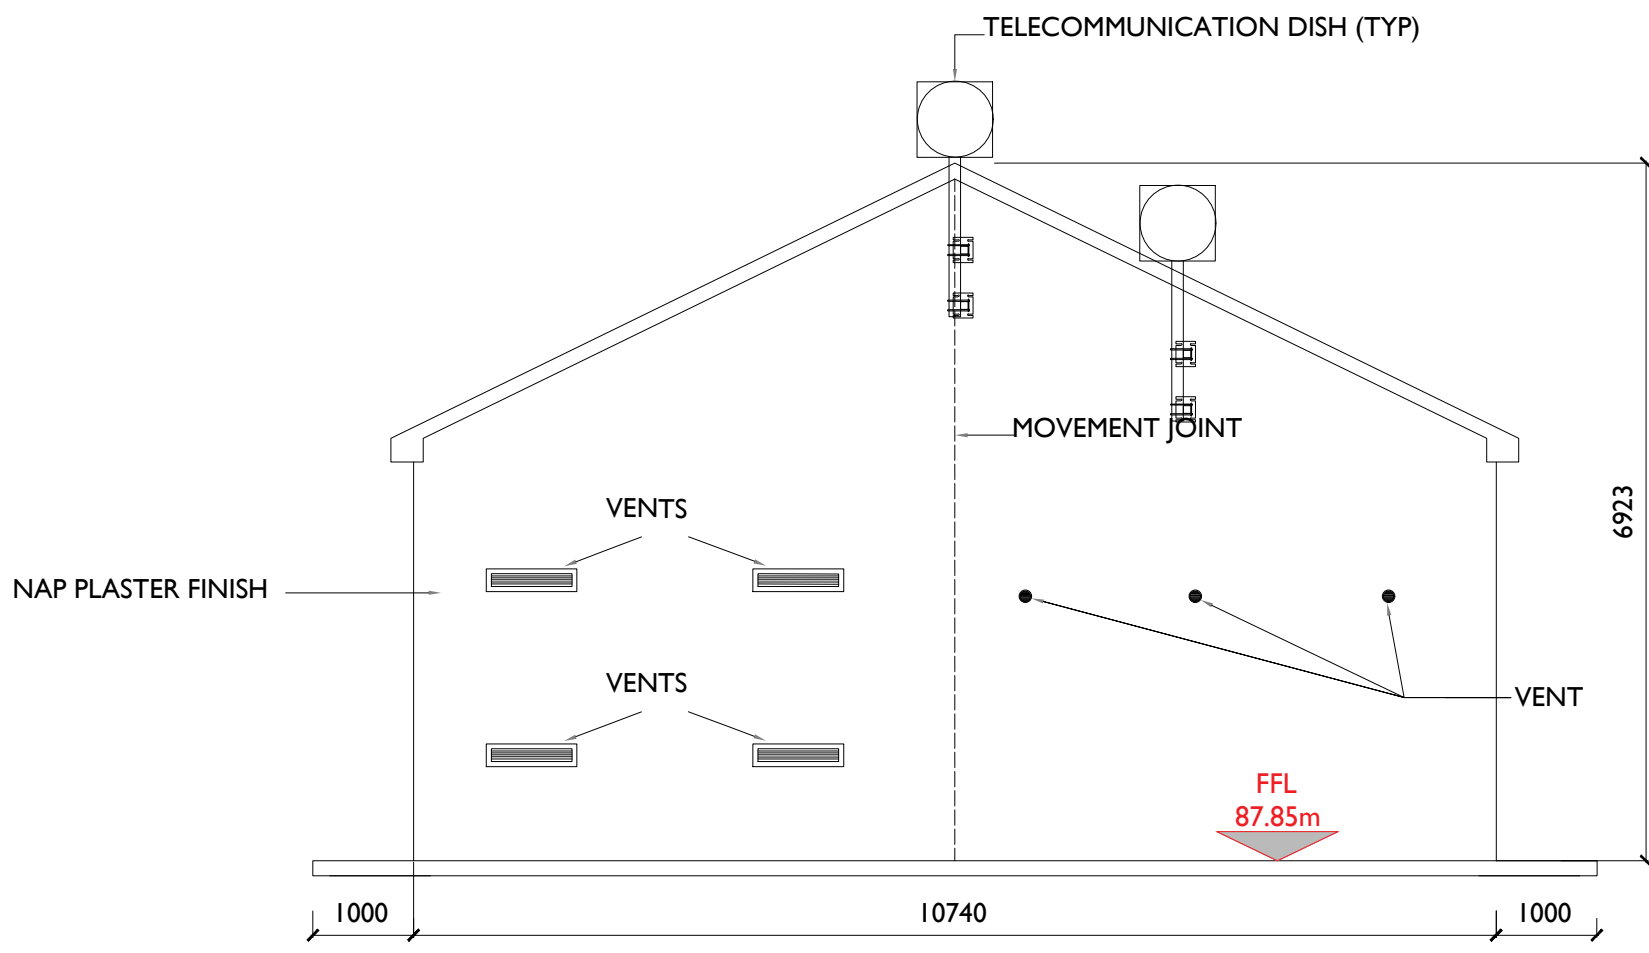

WEST SIDE ELEVATION
Scale : 1:100

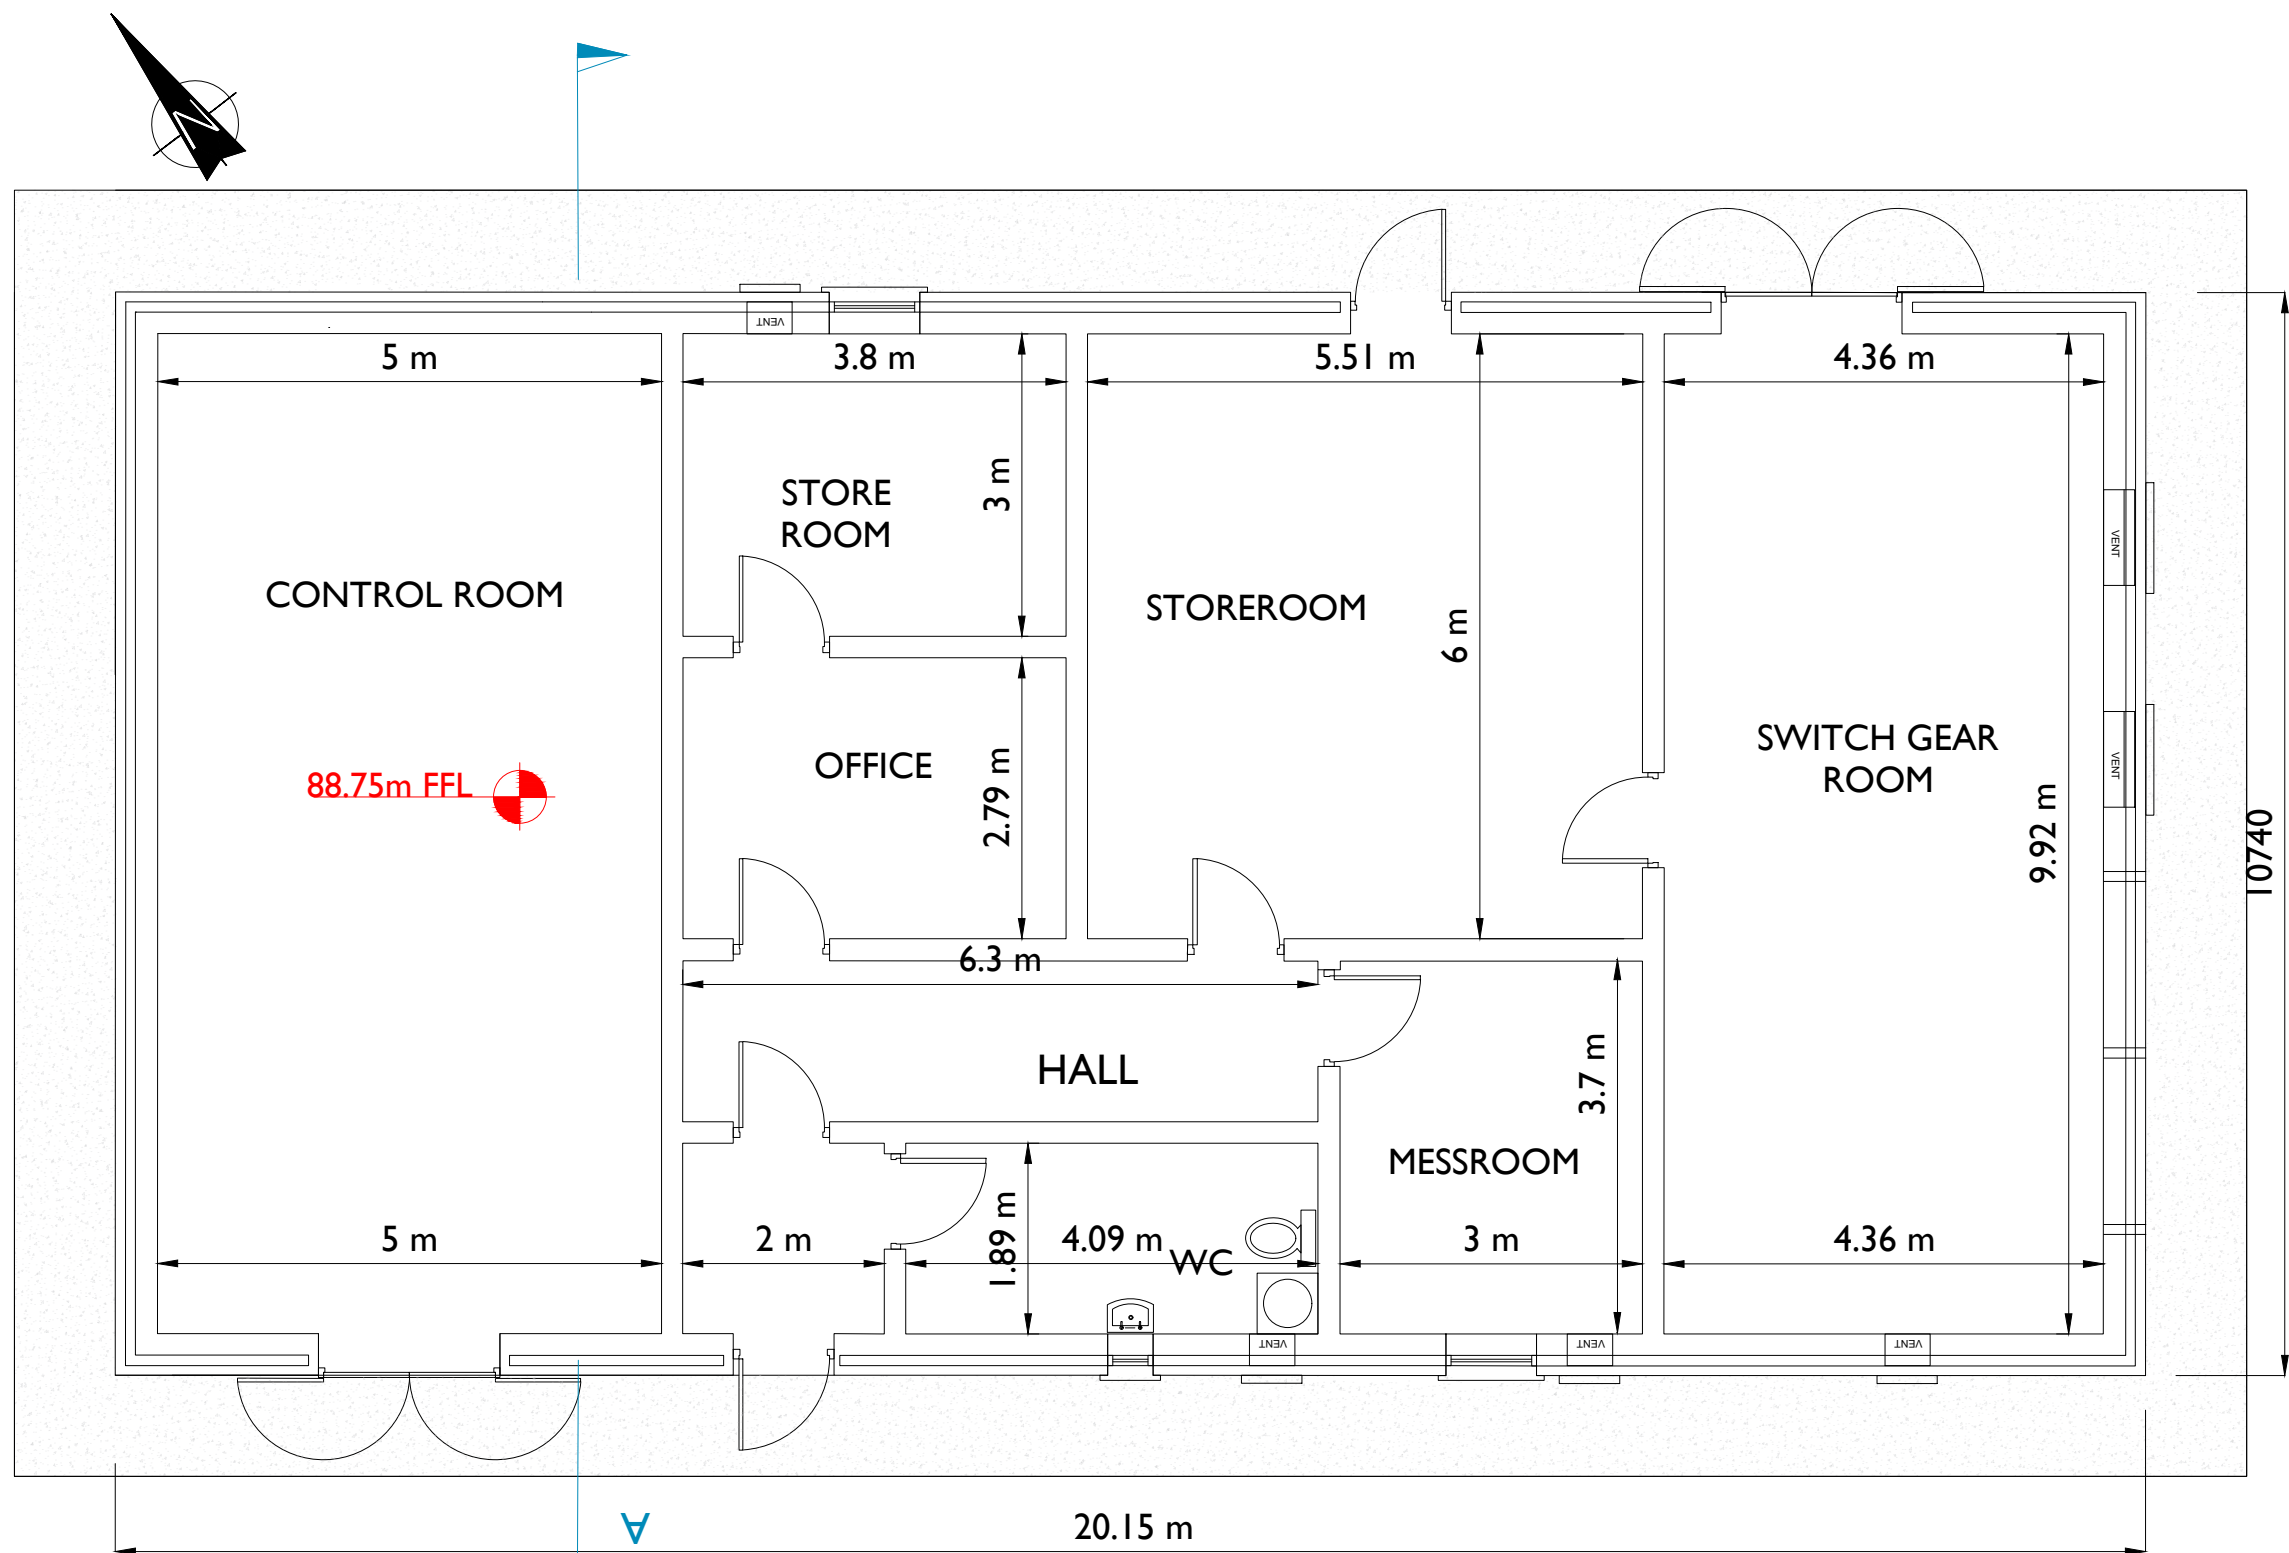

PLAN - IPP BUILDING
Scale : 1:100

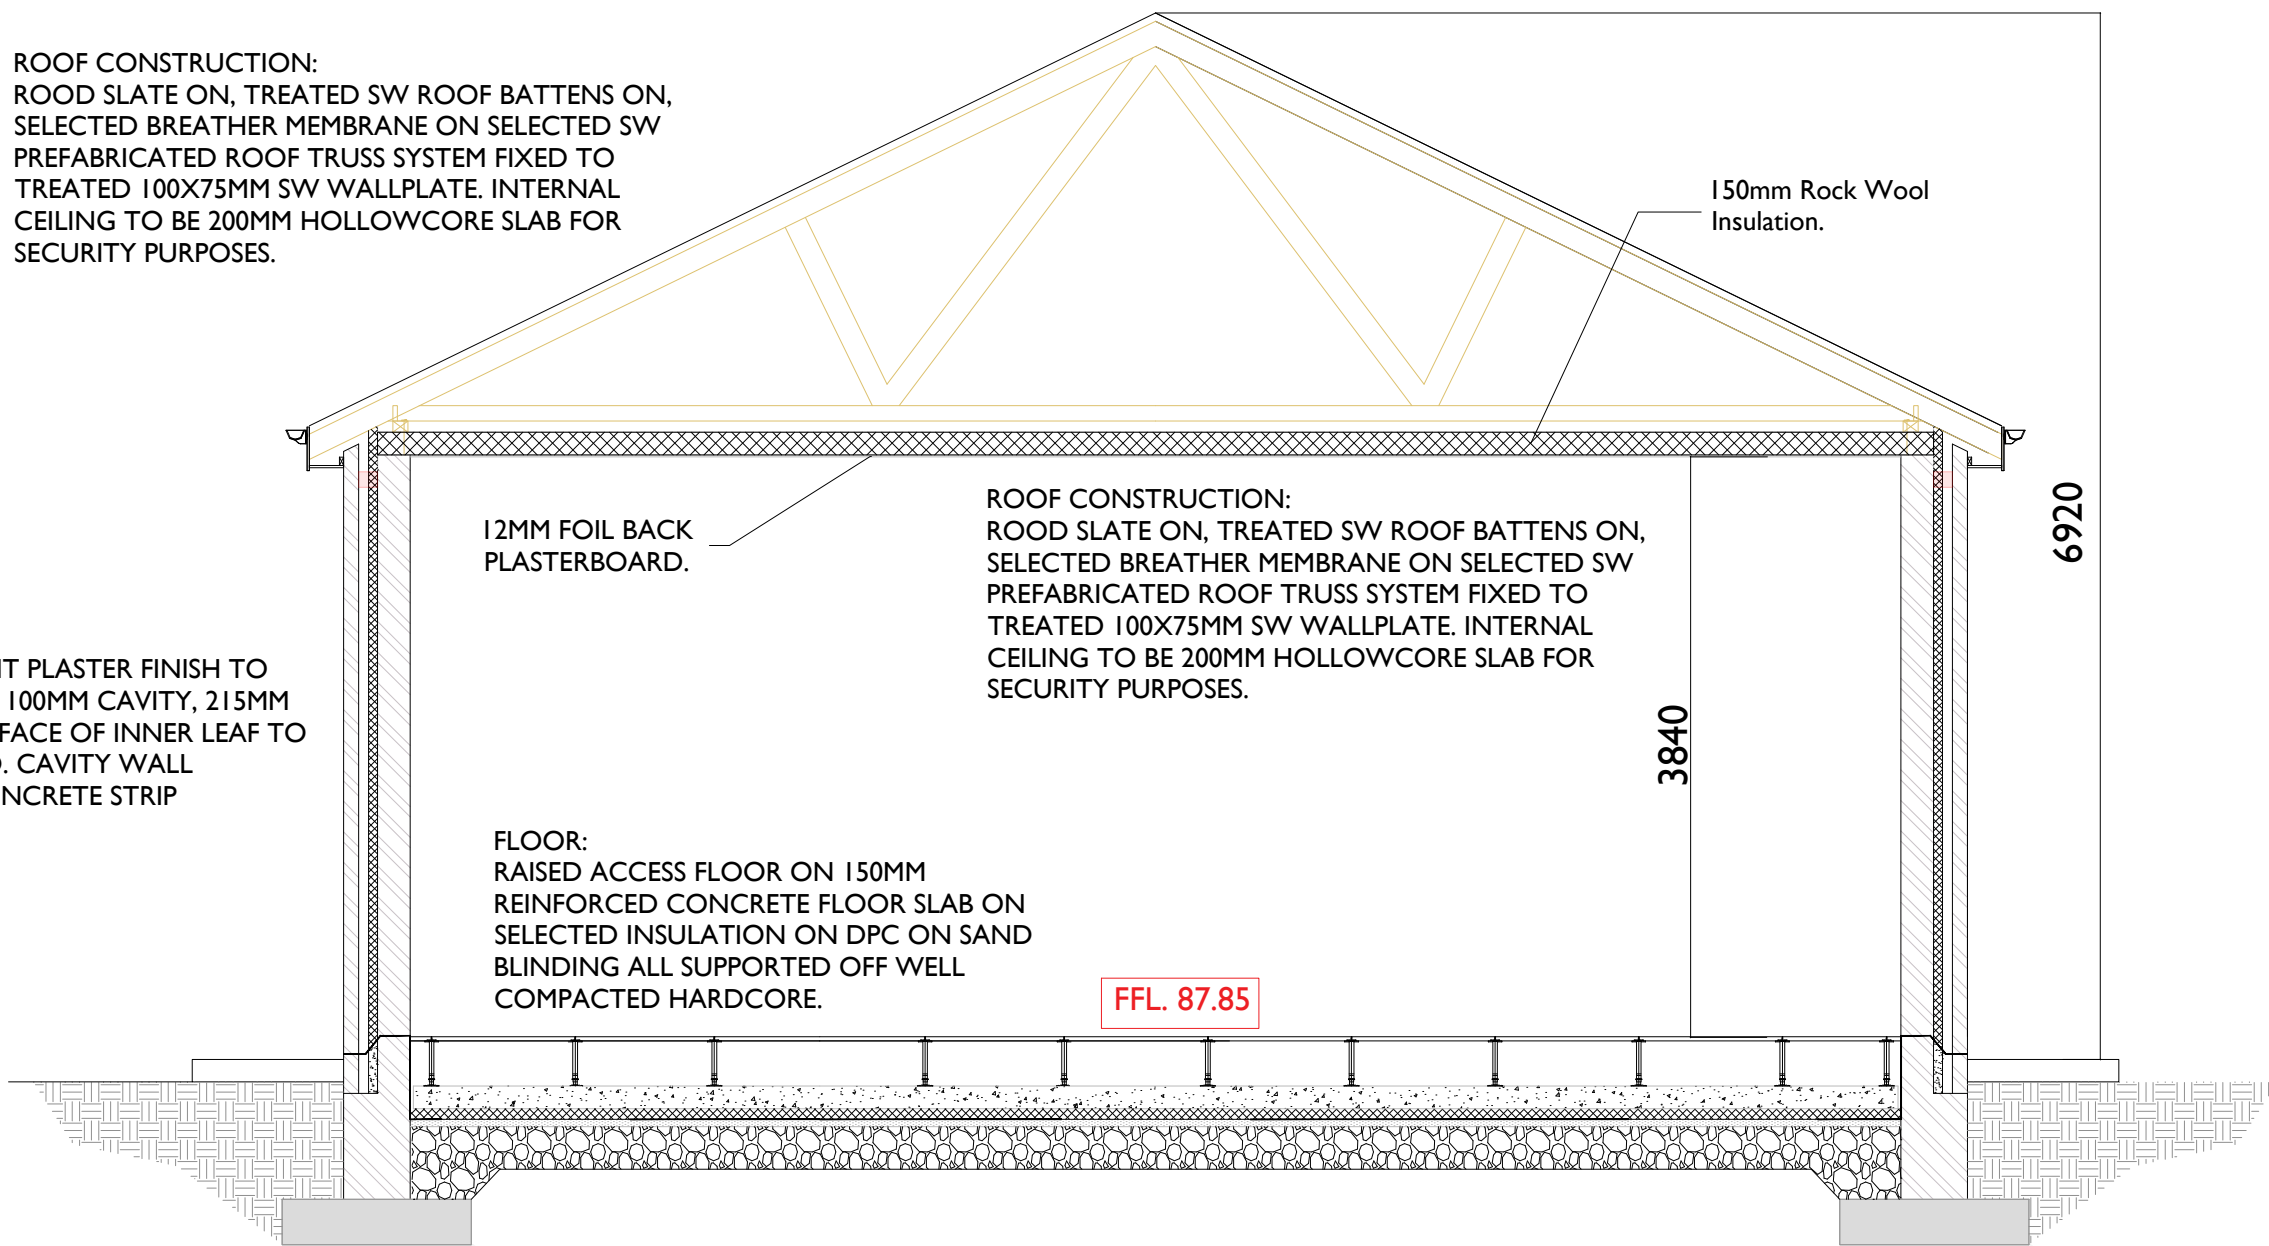

SECTION A-A
Scale : 1:50



Head Office
Beenreigh,
Abbeydorney,
Tralee, Co. Kerry
Ireland
Tel: 00353 66 7135710

Regional Office
Basepoint Business Centre
Stroudley Road, Basingstoke,
Hampshire,
RG24 8UP, UK
Tel: 00 44 1256406664

PROJECT

Grangeford Solar PV Farm
and Battery Storage System
110kV Grid Connection

CLIENT

PRT Solar Limited

CONSULTANTS


MALONE O'REGAN
CONSULTING ENGINEERS

- NOTES: -**
- Layout and Arrangements of Substation Building and Electrical Equipment is shown indicatively and for illustration purposes only.
 - Dimensions shown are as per current EirGrid Specifications at the time of submission. Dimensions may vary at time of construction to reflect any revisions to EirGrid Specifications.
 - Final Specifications of Buildings and Electrical Equipment is to be as per Eirgrid and ESB Specifications.
 - The Elevation of the Compound will be depicted by localized Topography such that Cut/Fill Earthworks associated with the construction of the Compound are balanced.
- LEGEND: -**

ISSUE/REVISION		
P2	18.02.25	Issued For Planning
P1	20.09.24	Issued for Client Review
I/R	DATE	DESCRIPTION

PROJECT NUMBER	
05-967	
SHEET TITLE	
MV Customer Switchgear Room Plan and Elevations	
SHEET NUMBER	
05967-DR-153	