


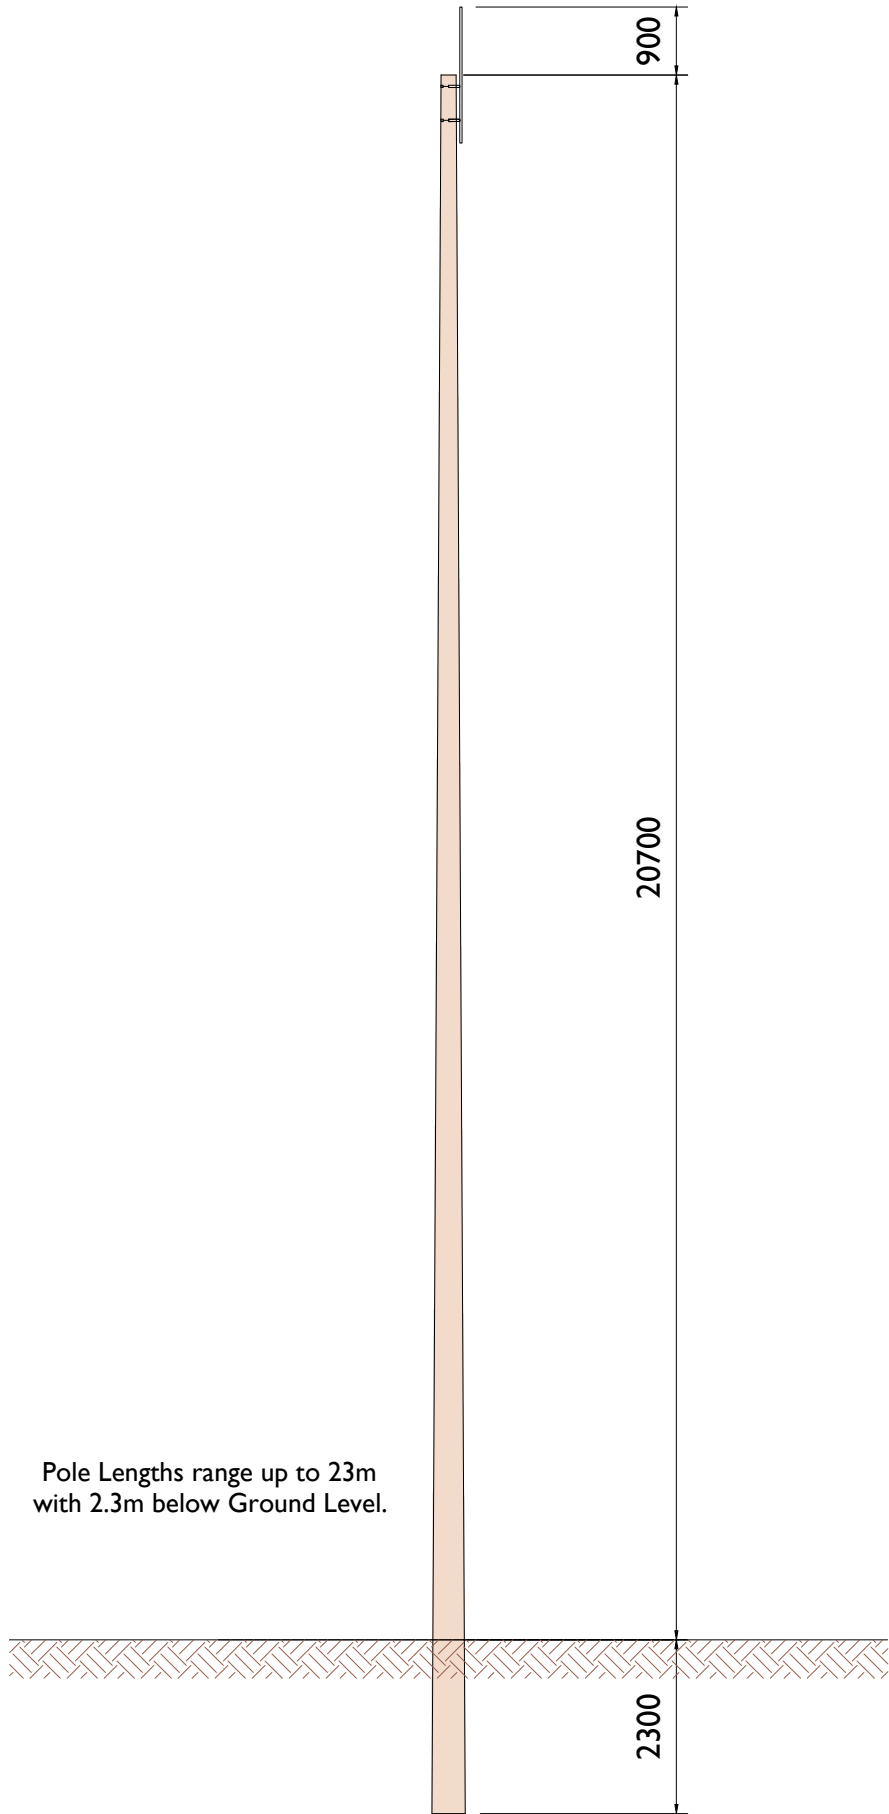

**FRONT ELEVATION**  
Scale 1:100

| <div><div></div><div><div>Head Office</div><div>Beenreigh,</div><div>Abbeydorney,</div><div>Tralee, Co. Kerry</div><div>Ireland</div><div>Tel: 00353 66 7135710</div></div></div> |          |                     |
|---|----------|---------------------|
| ISSUE/REVISION   |          |                     |
|   |          |                     |
| P2   | 18.02.25 | Issued For Planning |
| P1   | 20.09.24 | Issued for Planning |
| I/R   | DATE     | DESCRIPTION         |

CLIENT  
PRT Solar Limited

PROJECT  
Grangeford Solar PV Farm  
and Battery Storage System  
110kV Grid Connection

SHEET TITLE  
Telecoms Pole Elevation View

DRAWING STATUS  
For Planning

PROJECT NUMBER  
05-967

SHEET NUMBER  
05967-DR-157

LEGEND/NOTES: -  
All dimensions in mm unless noted otherwise