



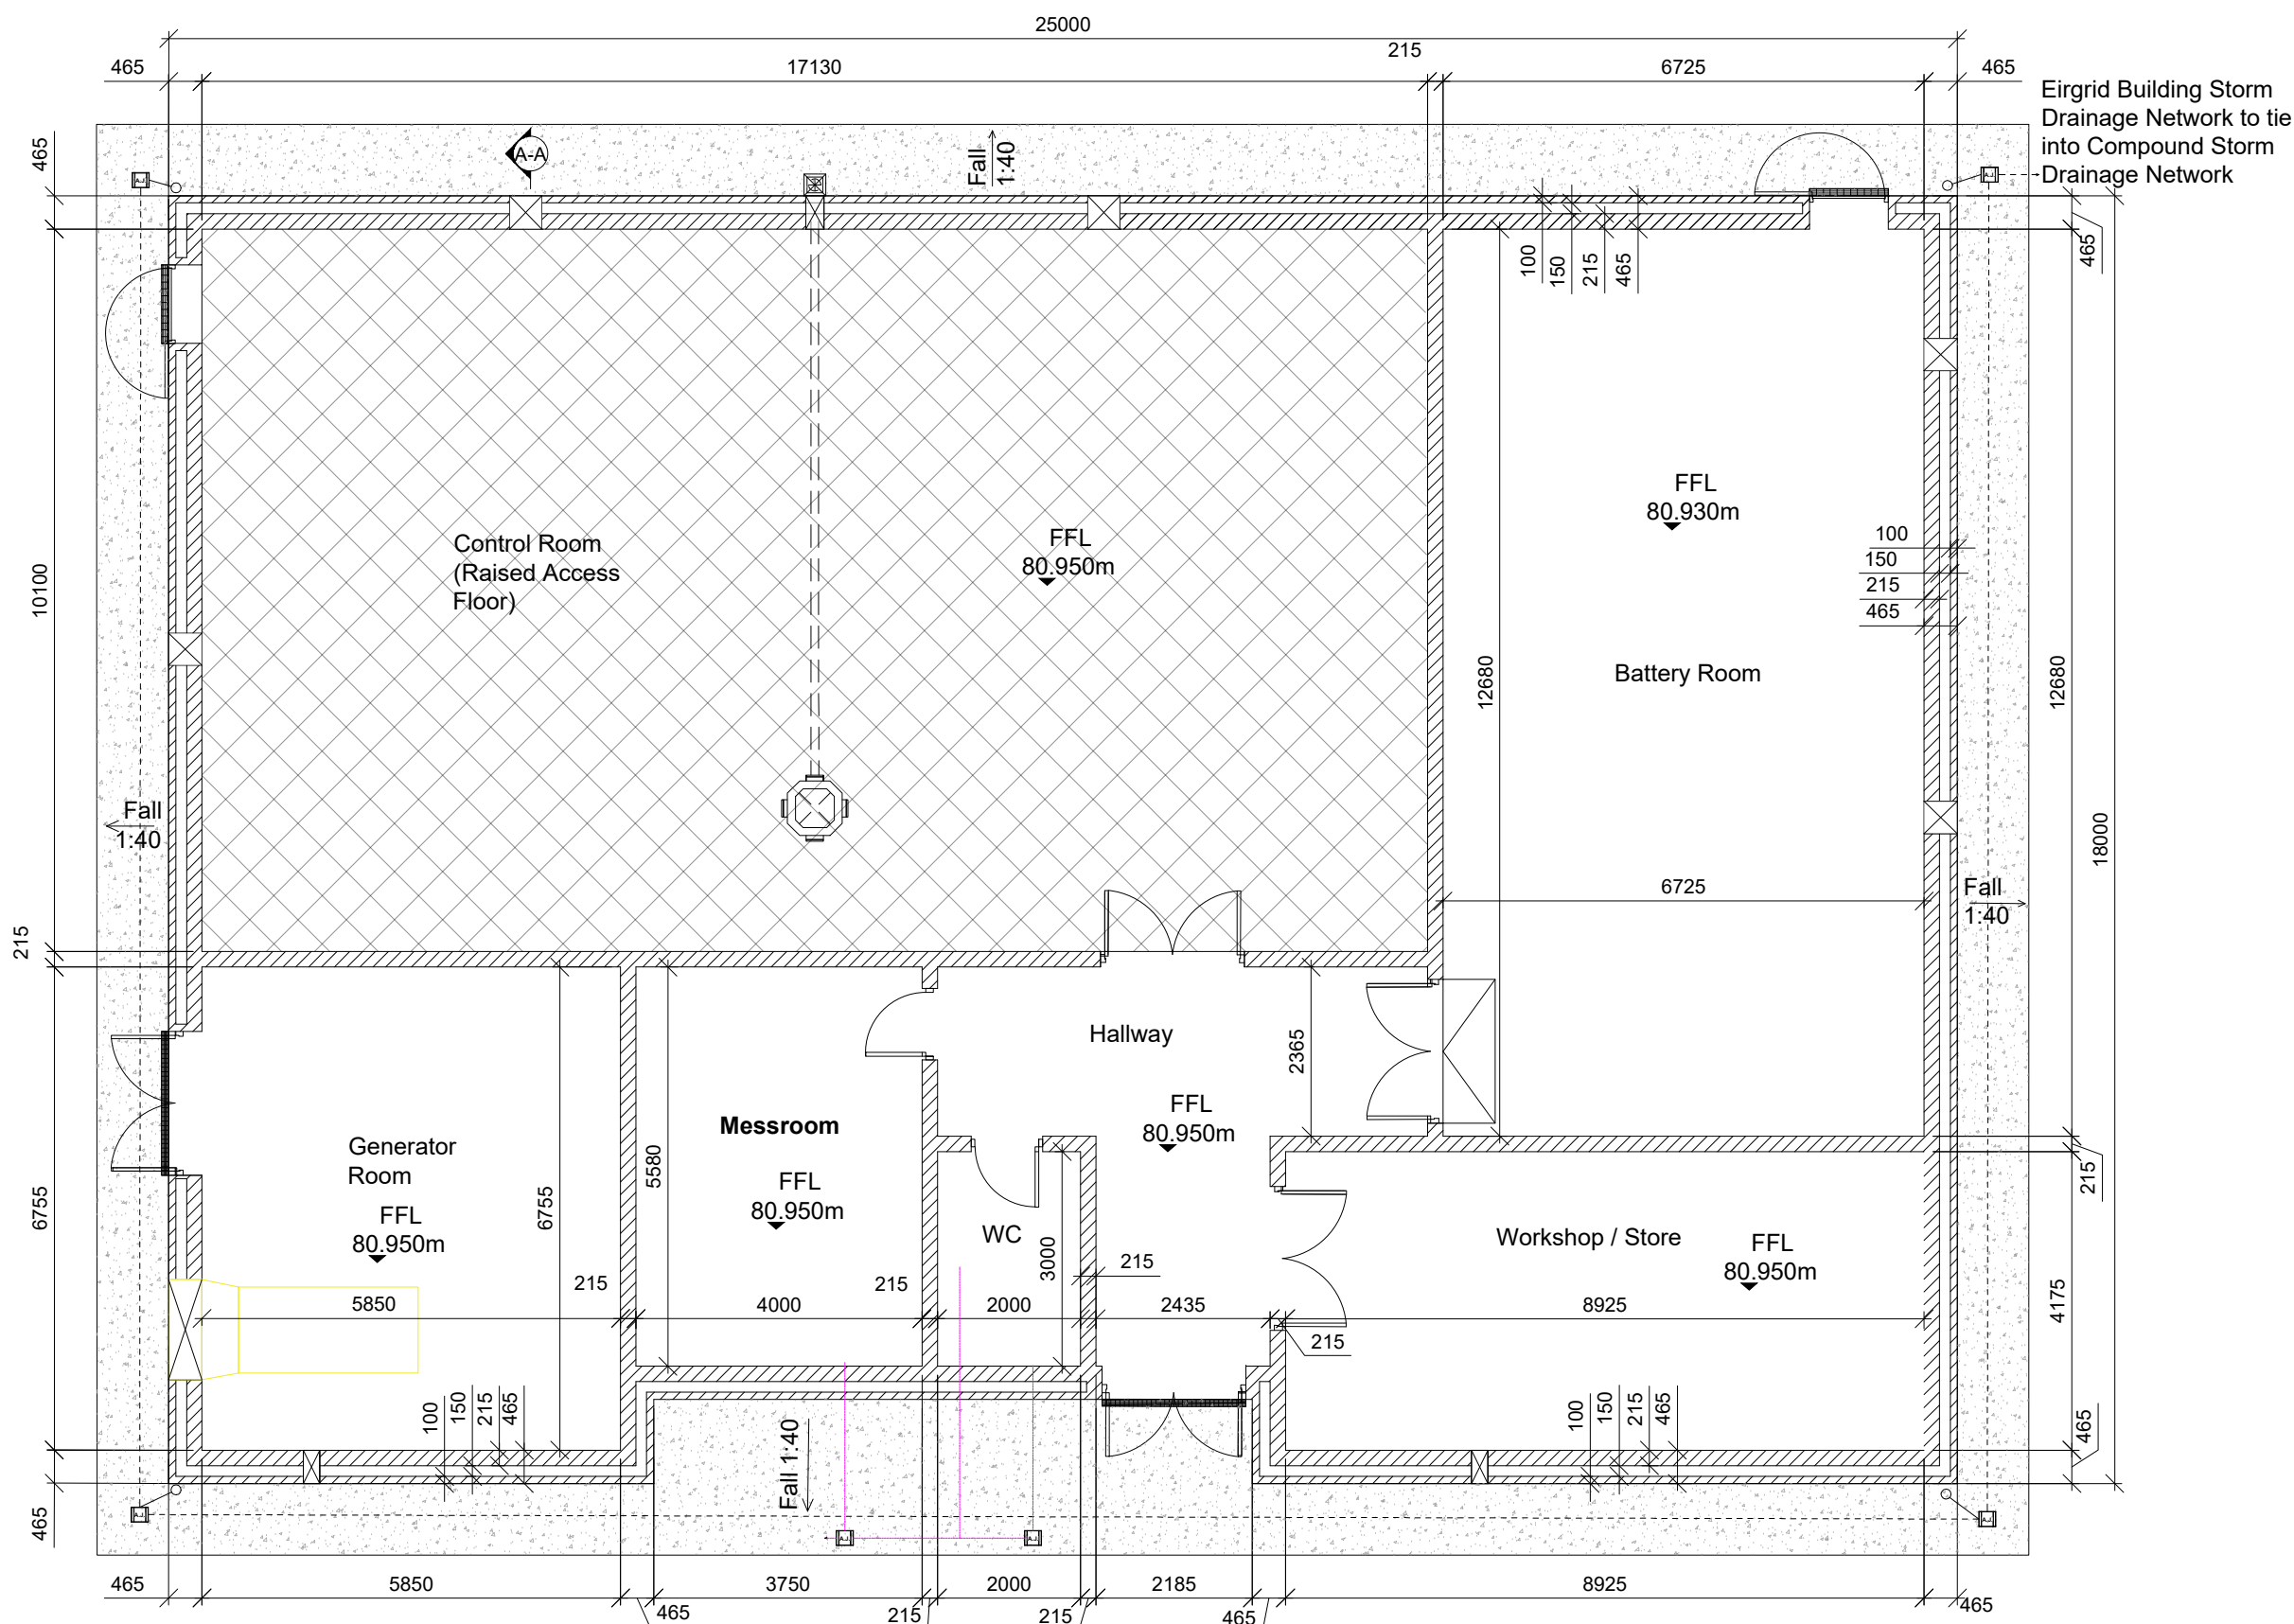


GROUND FLOOR LAYOUT

SCALE 1: 100

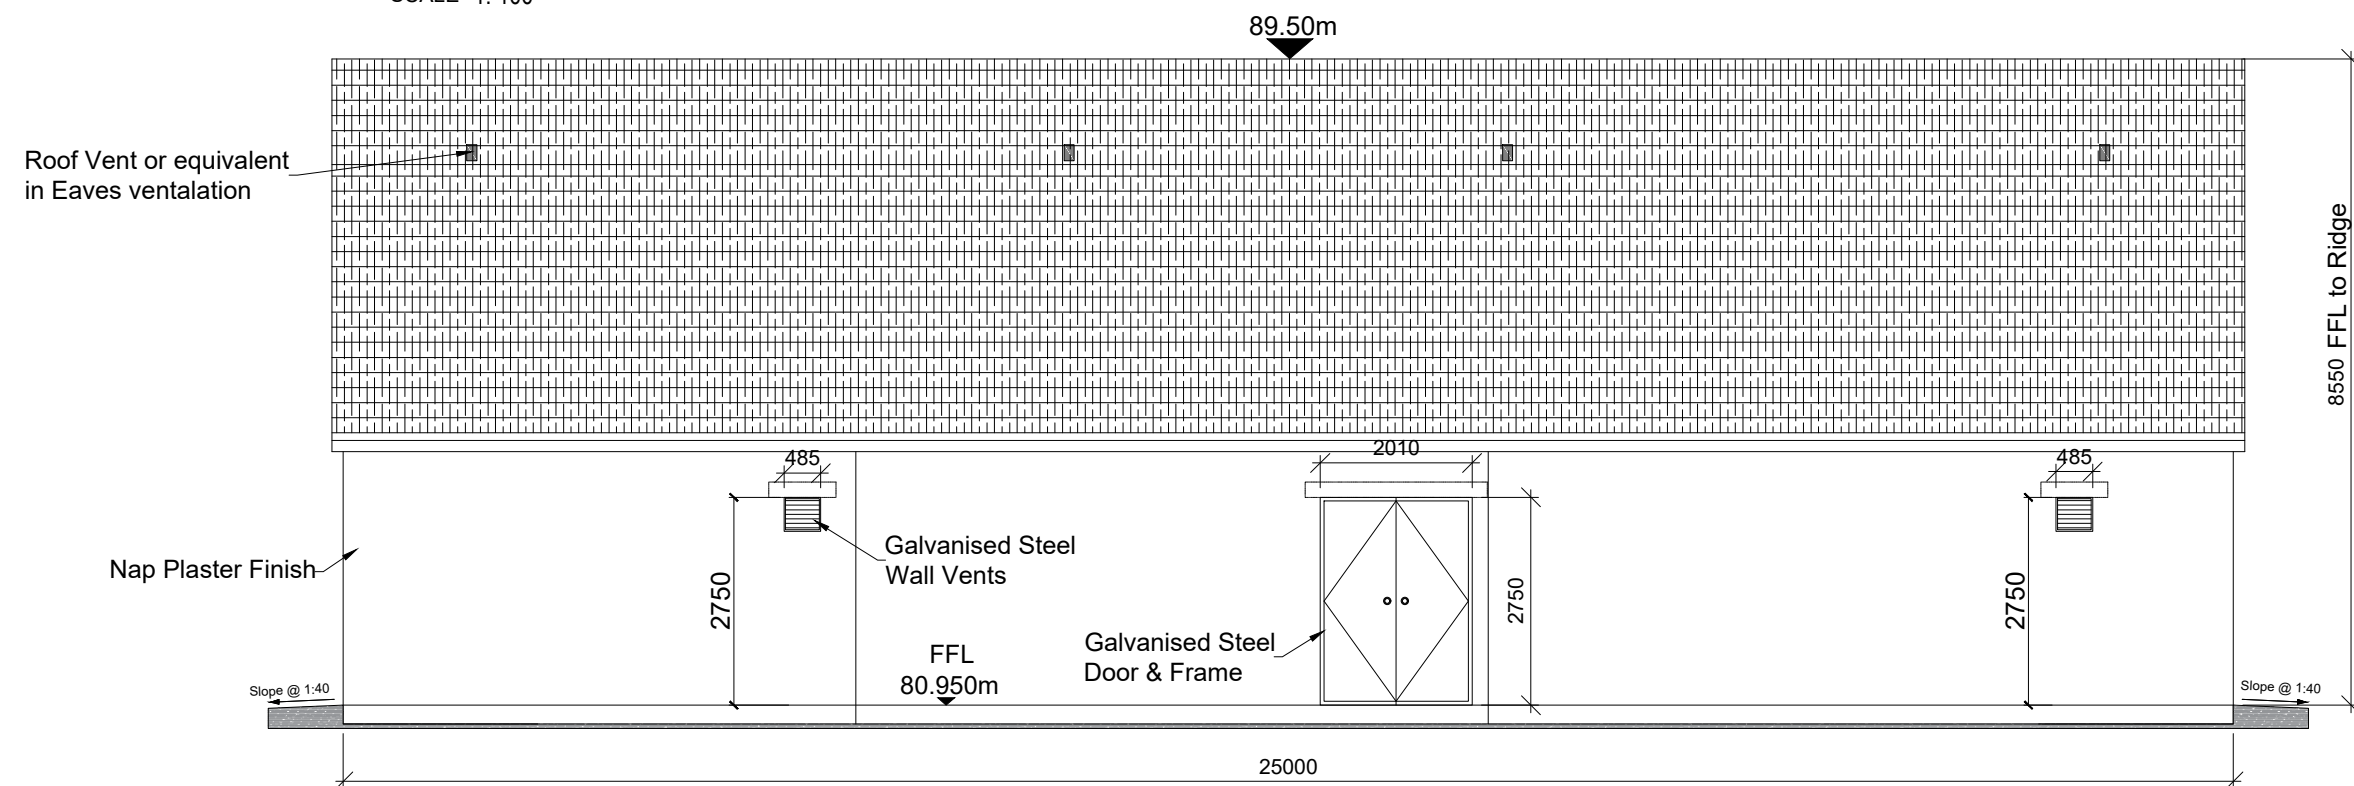



FRONT ELEVATION - SOUTH

SCALE 1: 100

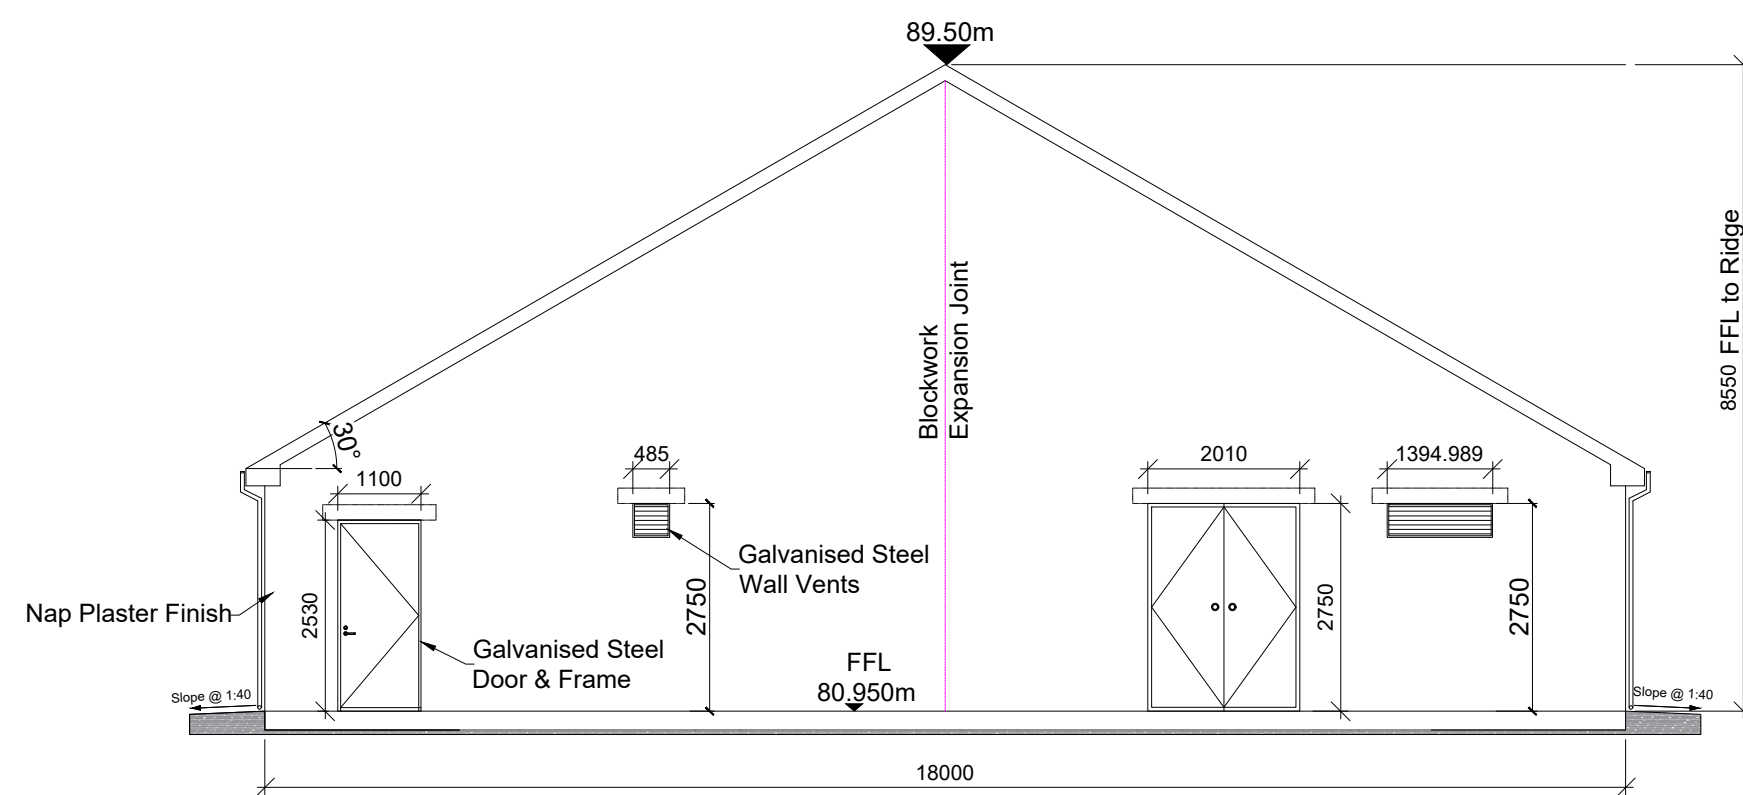


SIDE ELEVATION - WEST

SCALE 1: 100

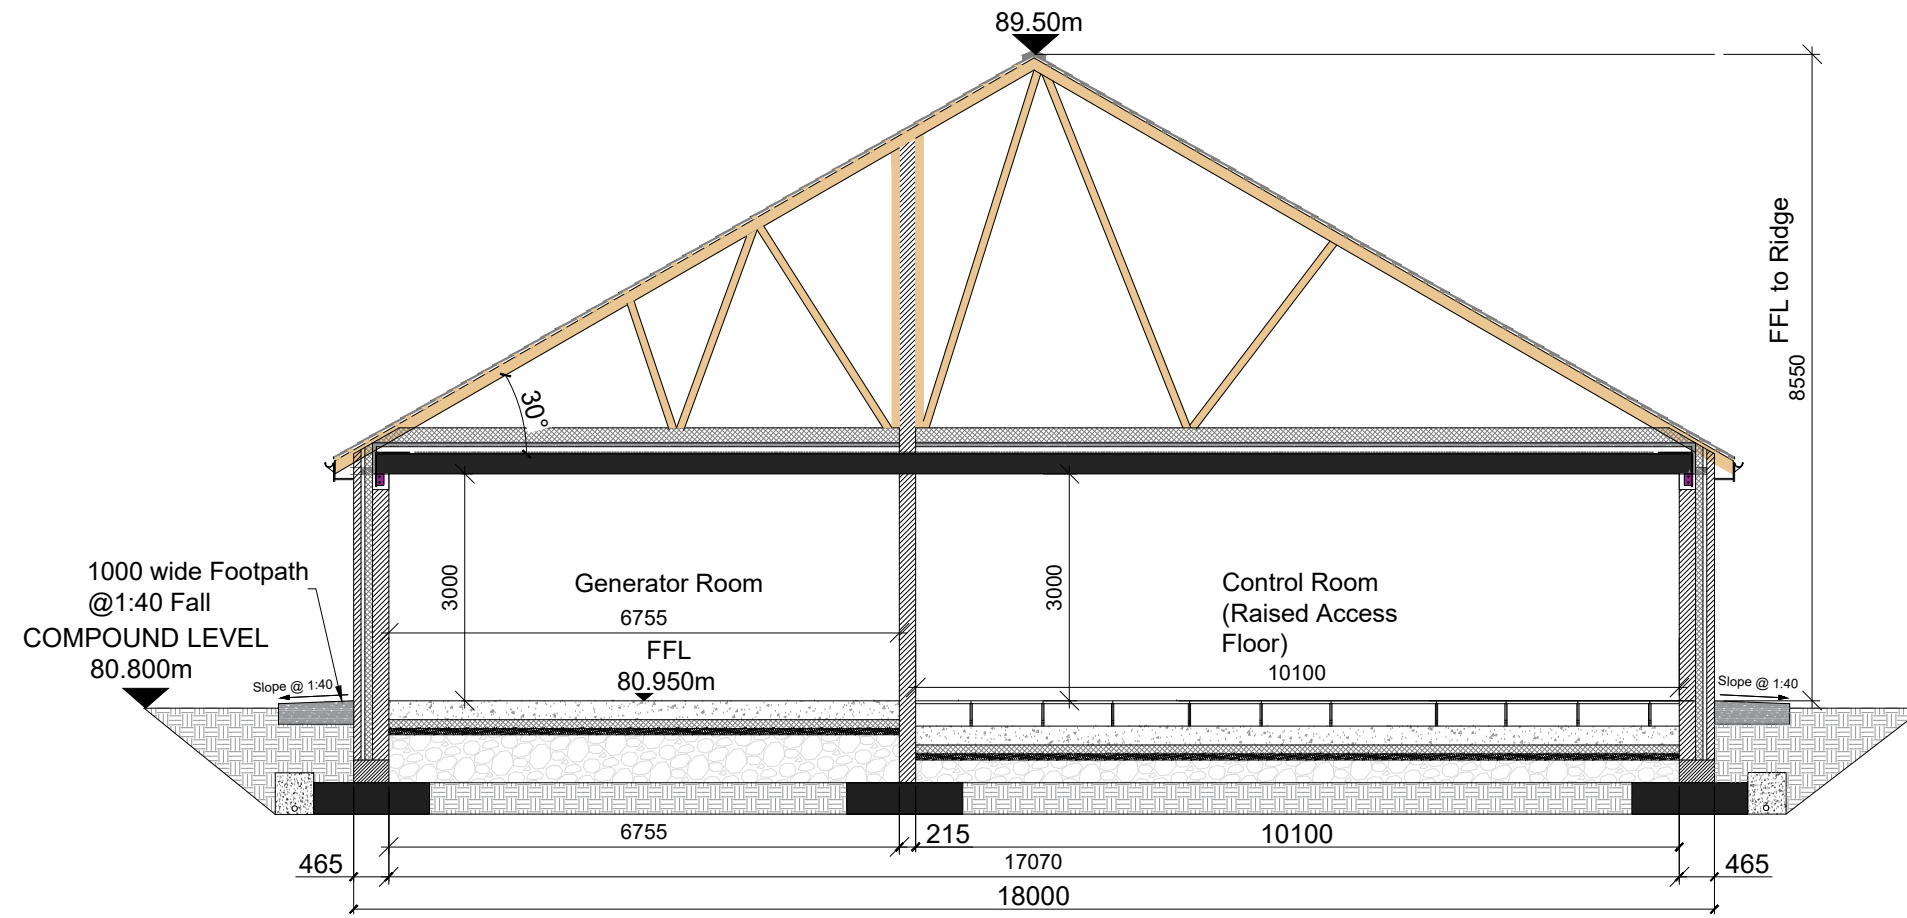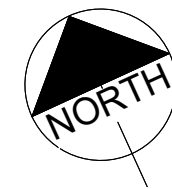


SECTION A-A

SCALE 1: 100

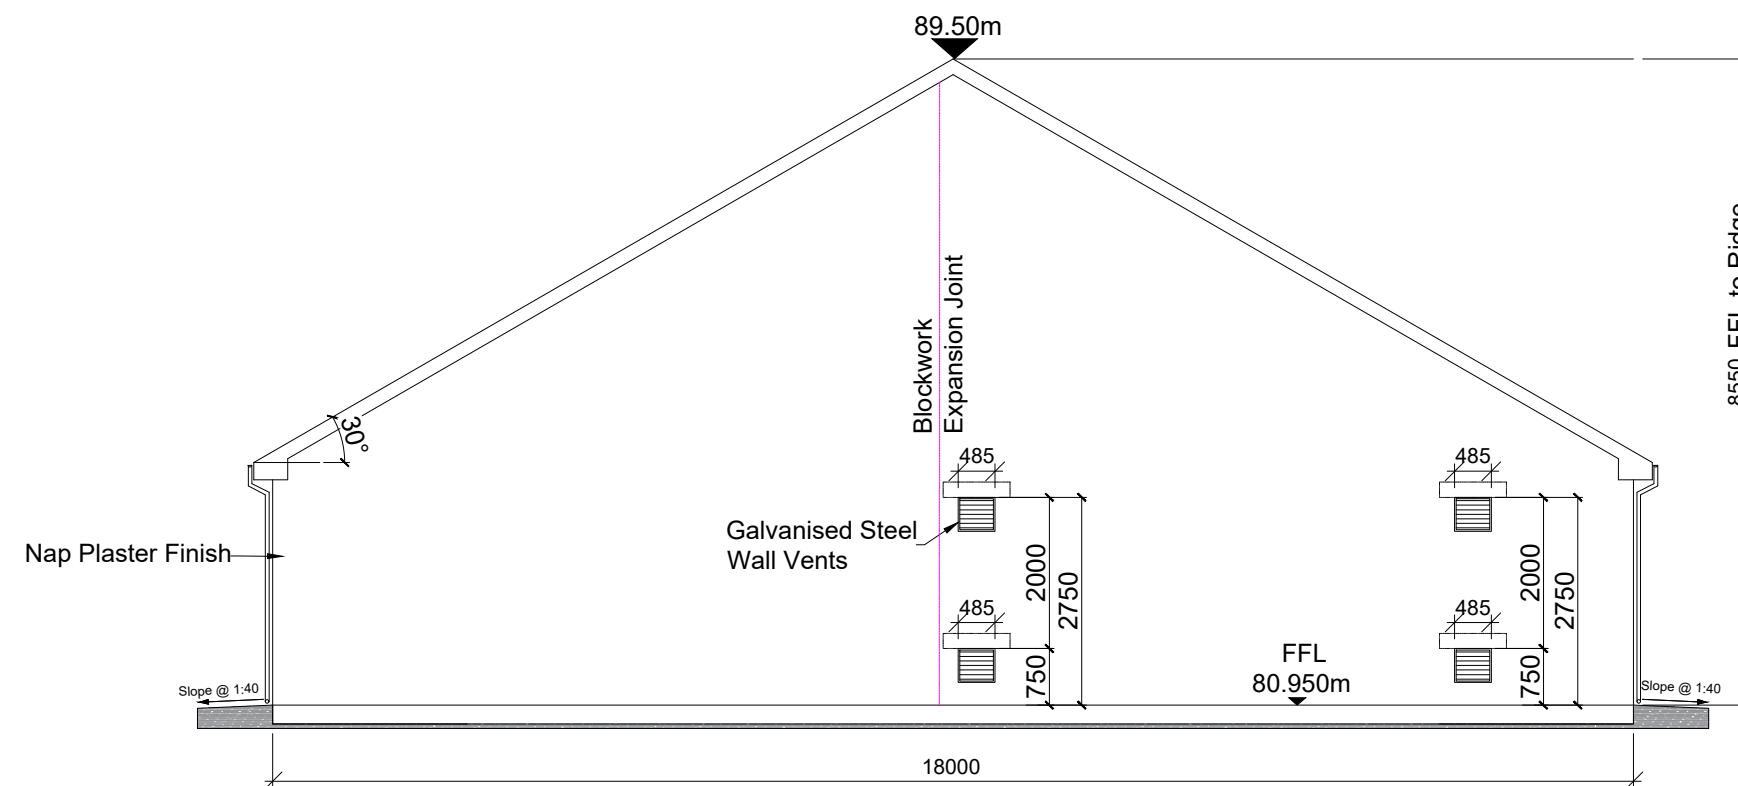

SIDE ELEVATION - EAST

SCALE 1: 100

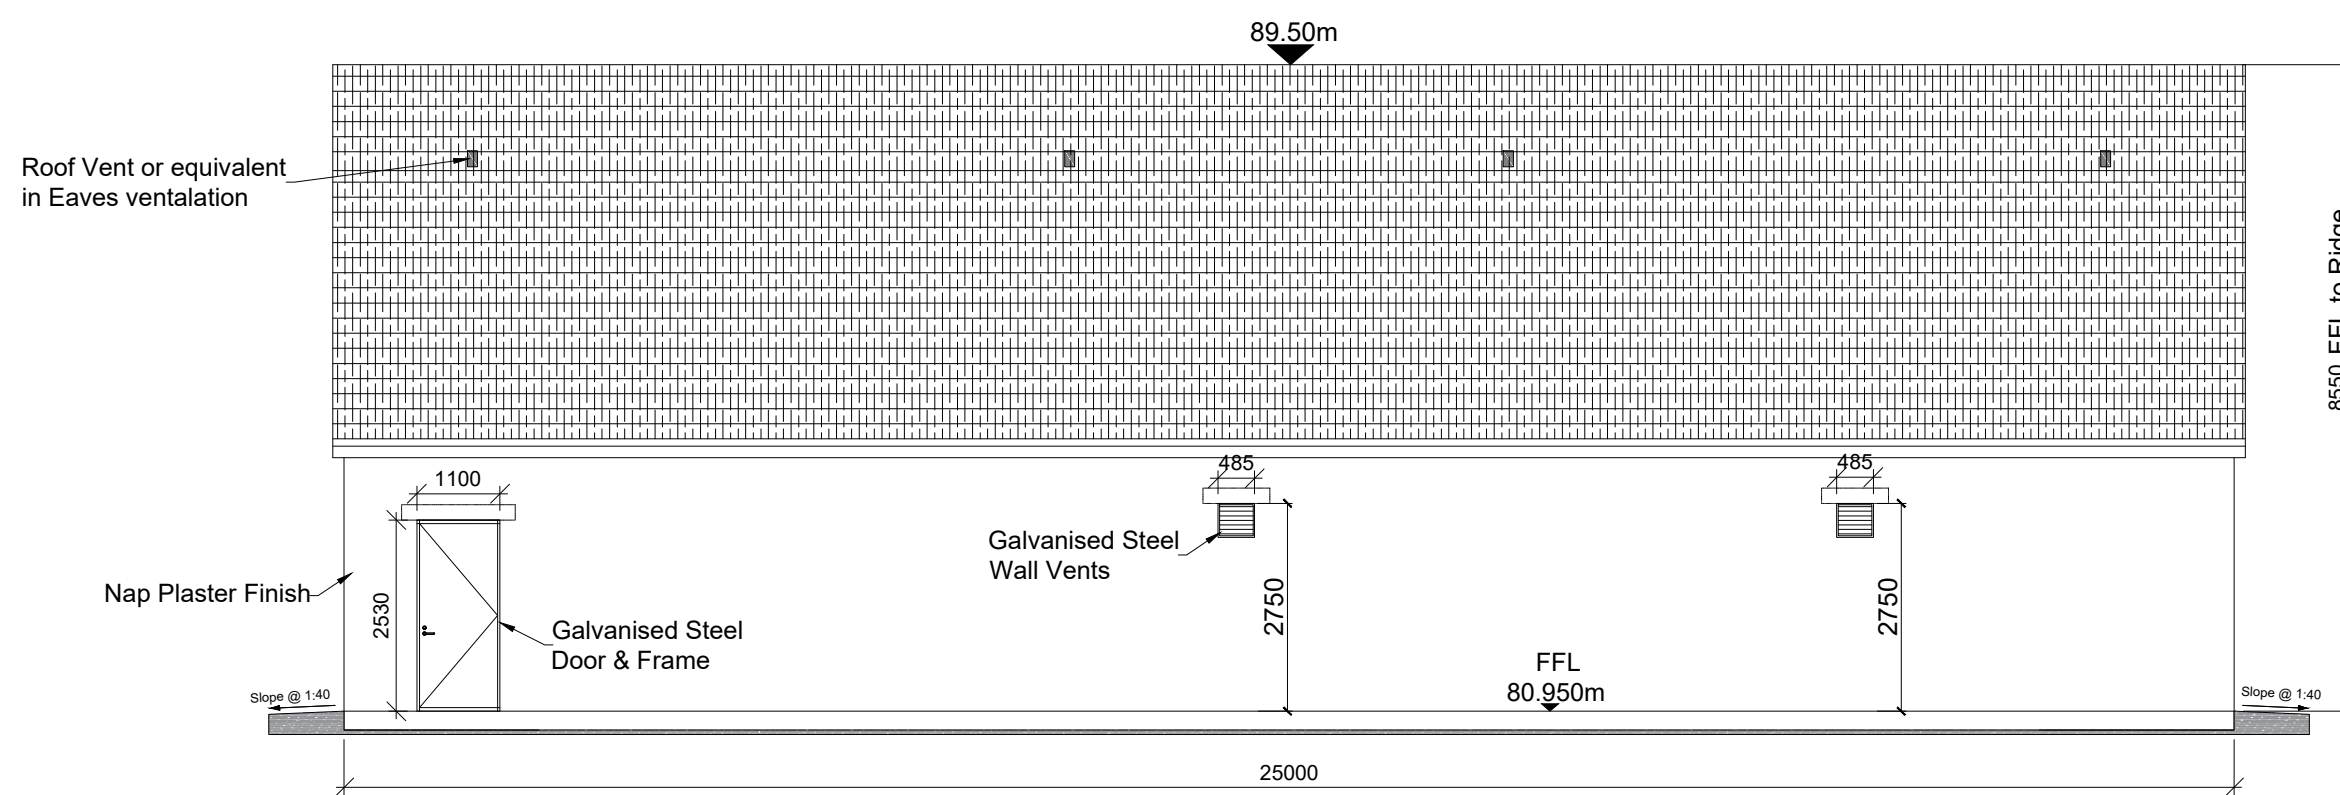

REAR ELEVATION - NORTH


SCALE 1: 100

DO NOT SCALE FROM THIS DRAWING. USE FIGURED DIMENSIONS IN ALL CASES.
VERIFY DIMENSIONS ON SITE AND REPORT ANY DISCREPANCIES TO THE DESIGNERS IMMEDIATELY.
THIS DRAWING IS TO BE READ IN CONJUNCTION WITH THE DESIGNERS SPECIFICATION.
© THIS DRAWING IS COPYRIGHT AND MAY ONLY BE REPRODUCED WITH THE DESIGNERS PERMISSION.

NOTES

1. ALL DRAWINGS ARE TO BE READ IN CONJUNCTION WITH ALL RELEVANT SPECIFICATIONS, BILLS OF QUANTITIES, ARCHITECTURAL SERVICES AND ENGINEERING DRAWINGS.
2. ALL LEVELS ARE IN METRES RELATED TO DATUM: ORDNANCE DATUM MALIN HEAD
REFERENCE SYSTEM: IRISH TRANSVERSE MERCATOR (ITM)
GEIOD: OSGM15
3. ALL DIMENSIONS ARE IN MILLIMETRES, UNLESS NOTED OTHERWISE.
4. ANY DISCREPANCIES BETWEEN THESE DOCUMENTS SHALL BE BROUGHT TO THE ATTENTION OF THE ENGINEER.
5. DRAWINGS ARE NOT TO BE SCALED.

DREHID - KEY PLAN:

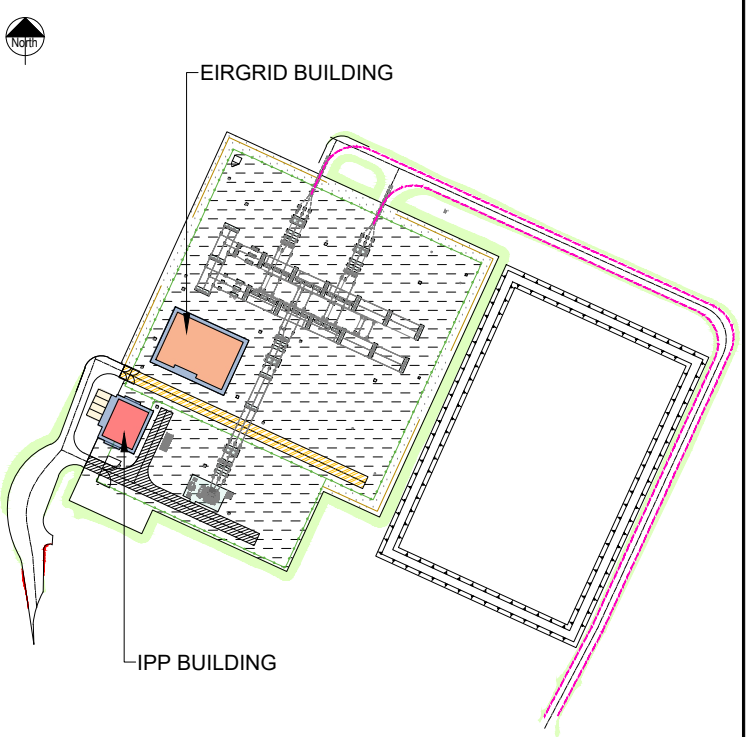

P07	26.05.2025	ISSUED FOR INFORMATION	SR	IB
P06	22.05.2025	ISSUED FOR INFORMATION	OR	IB
P05	15.10.2024	ISSUED FOR INFORMATION	OR	IB
P04	03.10.2024	ISSUED FOR INFORMATION	SS	IB
P03	03.09.2024	ISSUED FOR INFORMATION	SS	IB
P02	16.05.2024	ISSUED FOR INFORMATION	SS	IB
P01	20.12.2023	ISSUED FOR INFORMATION	DC	IB
REV	DATE	DESCRIPTION	BY	APP

PROJECT: DREHID SUBSTATION

TITLE: EIRGRID BUILDING PLAN, ELEVATIONS AND SECTION

CLIENT: NORTH KILDARE WF LTD.



DRAWN: S.M.	CHECKED: D.C.	APPROVED: I.B.
PROJECT NUMBER: 23727	DATE: MAY 2024	SCALE @ A1: 1:100
STATUS DESCRIPTION: FOR INFORMATION		STATUS: S2

DRAWING NUMBER: 23727 - MWP -SS-ZZ-DR-S- 1102	REV: P07
---	----------