




HARDSTANDING DETAIL
Scale 1:500

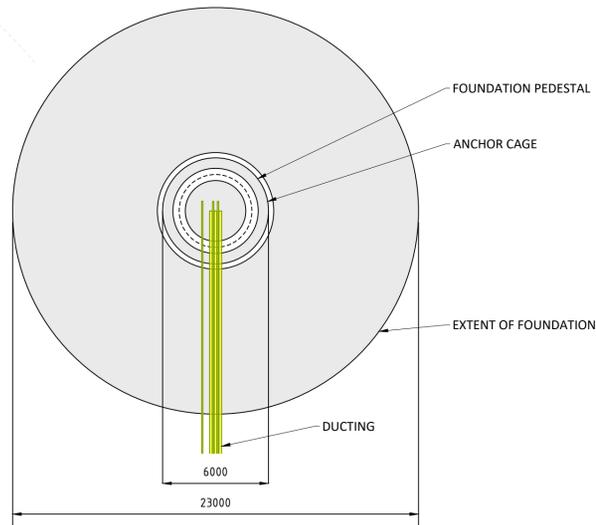


TURBINE FOUNDATION PLAN
Scale 1:200

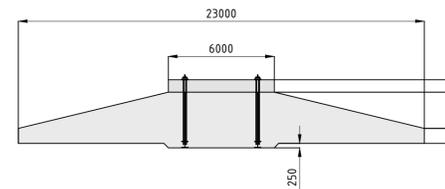

TURBINE FOUNDATION SECTION
Scale 1:200

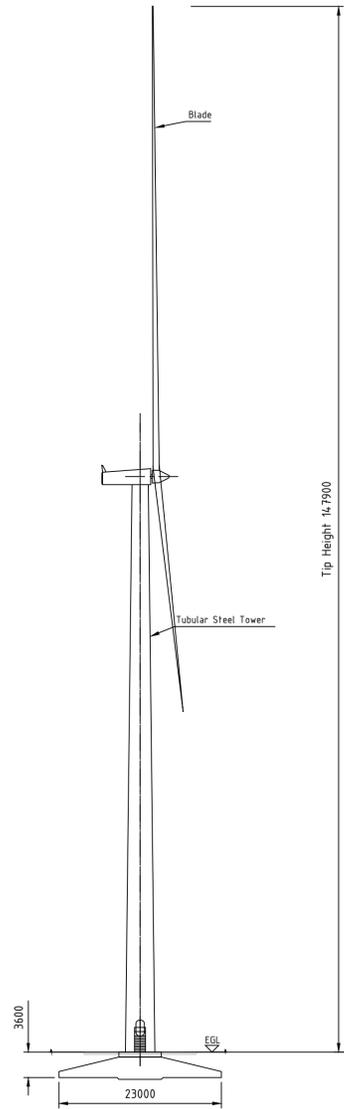

SIDE ELEVATION
Scale 1:500

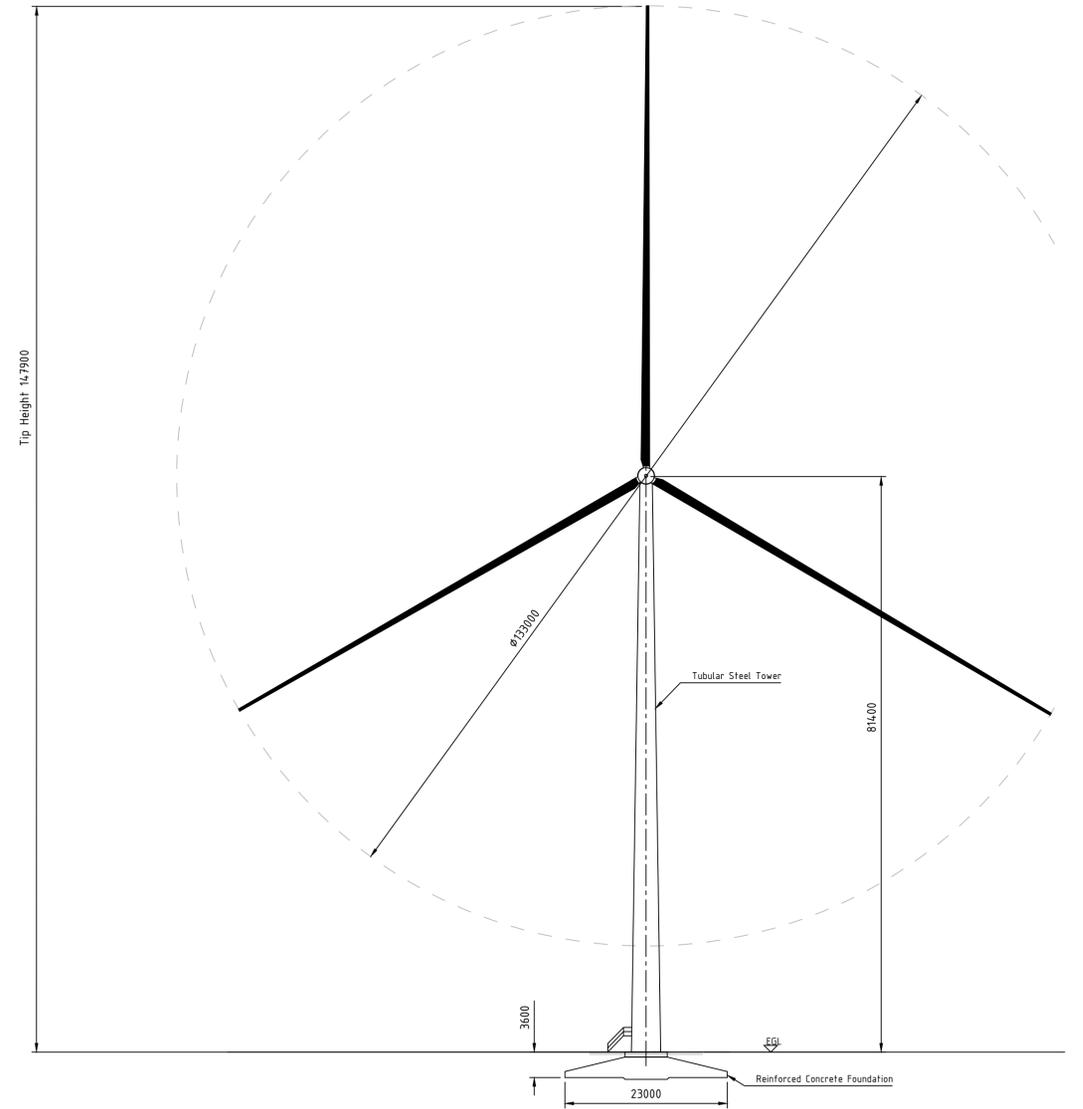

FRONT ELEVATION
Scale 1:500

If Applicable : Ordnance Survey Ireland Licence No. EN 0001218 © Ordnance Survey Ireland and Government of Ireland
OSI SHEETS 3122-C, 3122-D,3187-A,3187-B,3187-C,3187-D,3188-A,3188-B,3188-C,3188-D,3253-A,3253-B,3253-C,3253-D,



No part of this document may be reproduced or transmitted in any form or stored in any retrieval system of any nature without the written permission of Fehily Timoney & Company as copyright holder except as agreed for use on the project for which the document was originally issued. Do not scale. Use figured dimensions only. If in doubt - Ask!

Rev.	Description	App By	Date
A	ISSUE FOR PLANNING	JH	11.03.25

PROJECT	CLIENT		
DREHID WIND FARM & SUBSTATION	NORTH KILDARE WIND FARM Ltd.		
SHEET	Date 11.03.25	Project number P22-242	Scale (@ A1-) As Shown
T1 TURBINE ELEVATION & HARDSTAND DETAIL	Drawn by CS	Drawing Number P22-242-0300-0012	Rev A
	Checked by BC		

O:\ACAD\2022\P22-242\P22-242-0300-0012