



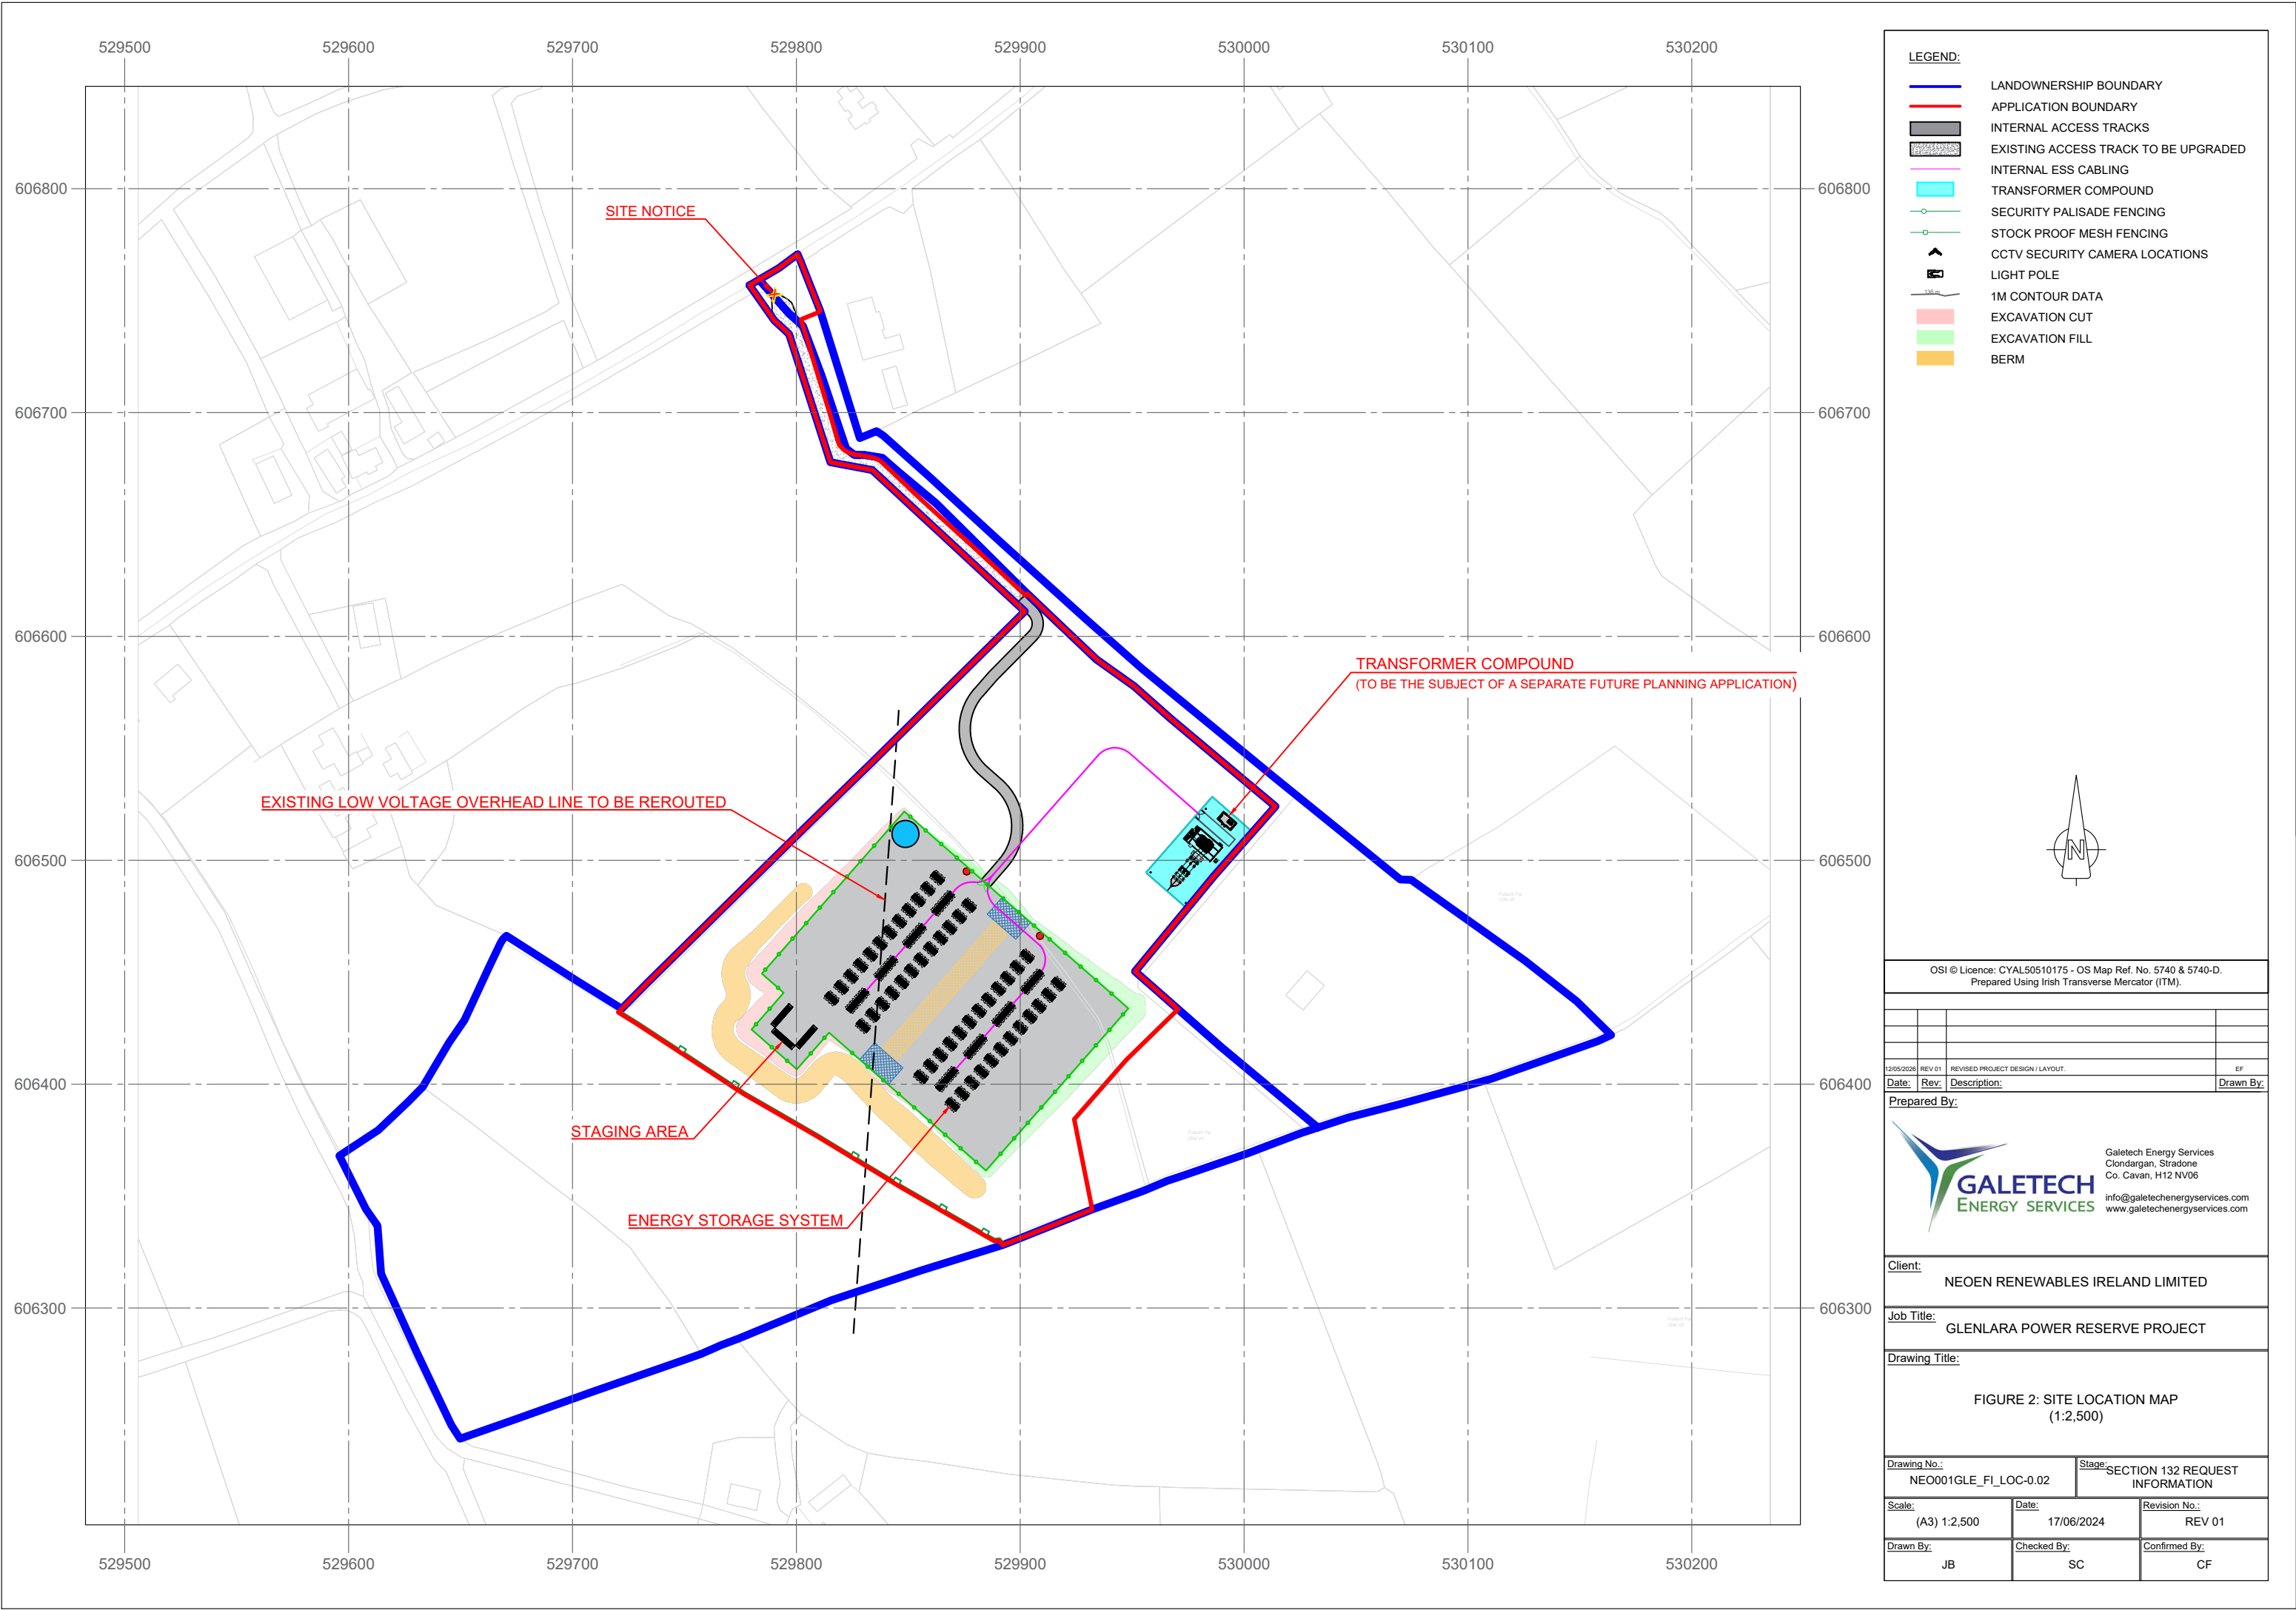

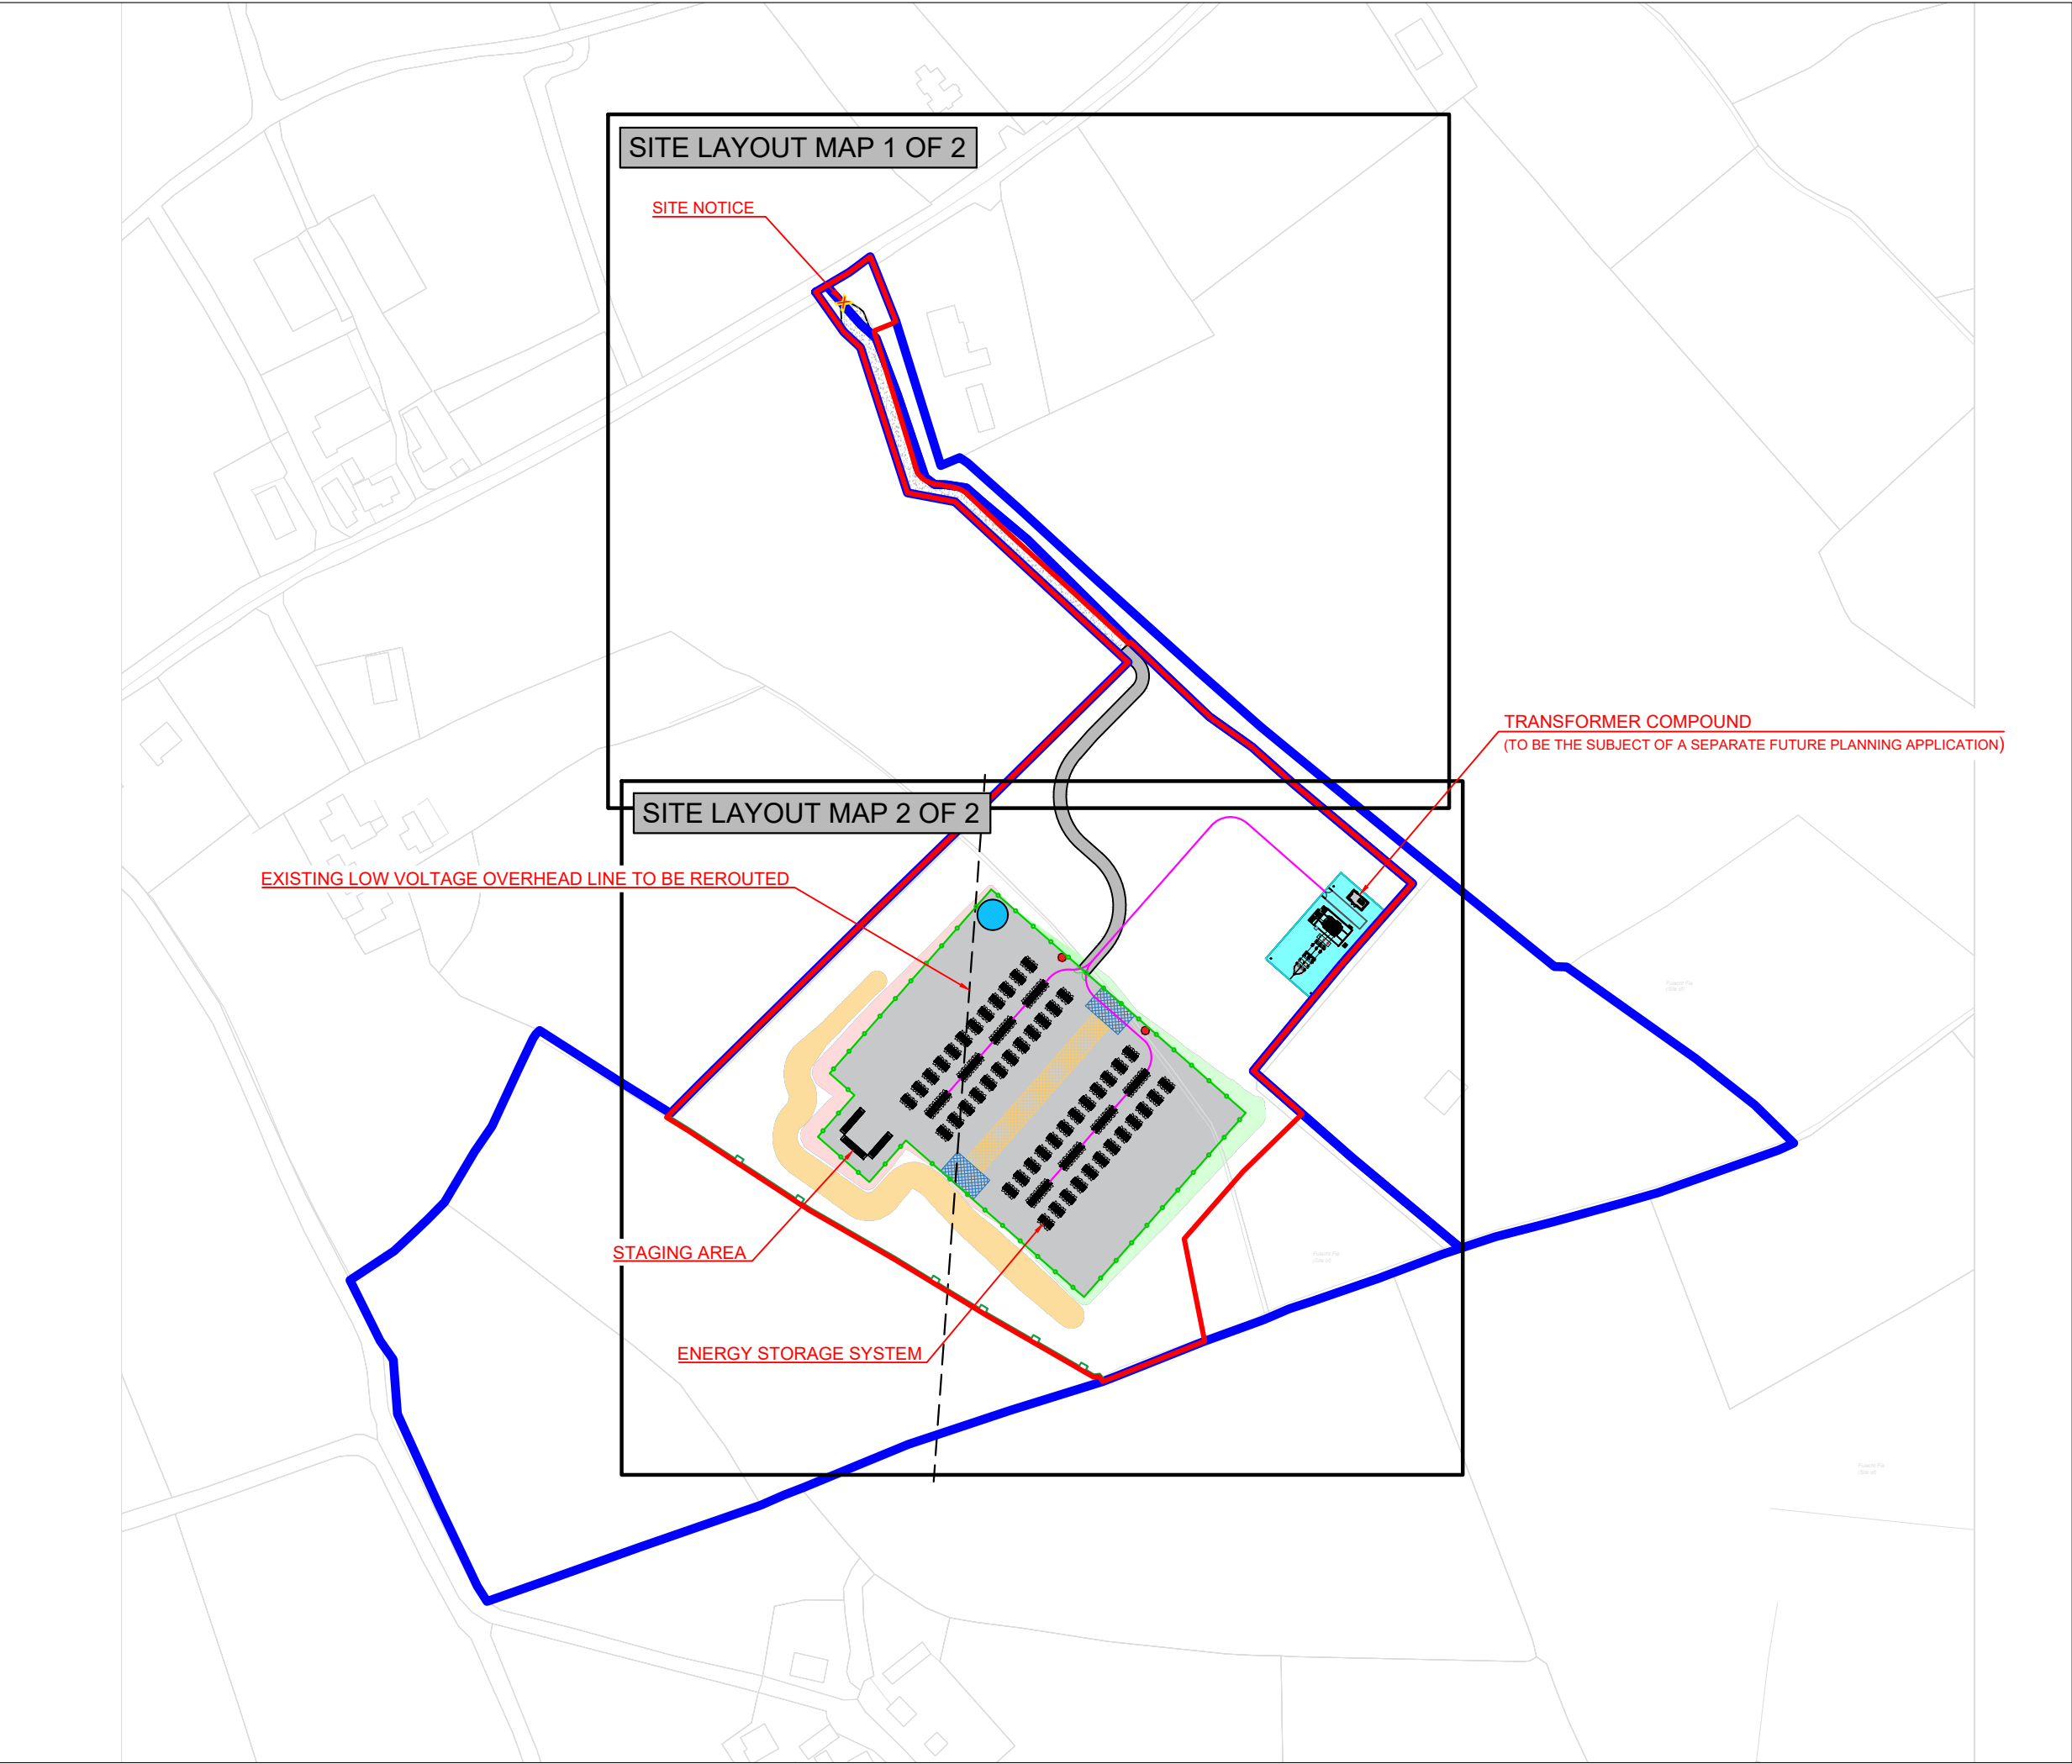

LEGEND:

- LANDOWNERSHIP BOUNDARY
- APPLICATION BOUNDARY
- INTERNAL ACCESS TRACKS
- EXISTING ACCESS TRACK TO BE UPGRADED
- INTERNAL ESS CABLING
- TRANSFORMER COMPOUND
- SECURITY PALISADE FENCING
- STOCK PROOF MESH FENCING
- CCTV SECURITY CAMERA LOCATIONS
- LIGHT POLE
- 1M CONTOUR DATA
- EXCAVATION CUT
- EXCAVATION FILL
- BERM

OSI © Licence: CYAL50510175 - OS Map Ref. No. 5740 & 5740-D.
Prepared Using Irish Transverse Mercator (ITM).

Date:	Rev:	Description:	Drawn By:
12/05/2025	REV 01	REVISED PROJECT DESIGN / LAYOUT.	EF

Prepared By:

GALETECH
ENERGY SERVICES

Galetech Energy Services
Clondargan, Stradone
Co. Cavan, H12 NV06
info@galetechenergyservices.com
www.galetechenergyservices.com

Client: NEOEN RENEWABLES IRELAND LIMITED


Job Title: GLENLARA POWER RESERVE PROJECT

Drawing Title: FIGURE 3: SITE LAYOUT MAP
DRAWING KEY

Drawing No.:	Stage:
NEO0001GLE_FI_LOC-0.03	SECTION 132 REQUEST INFORMATION

Scale:	Date:	Revision No.:
(A3) 1:2,500	17/06/2024	REV 01

Drawn By:	Checked By:	Confirmed By:
JB	SC	CF

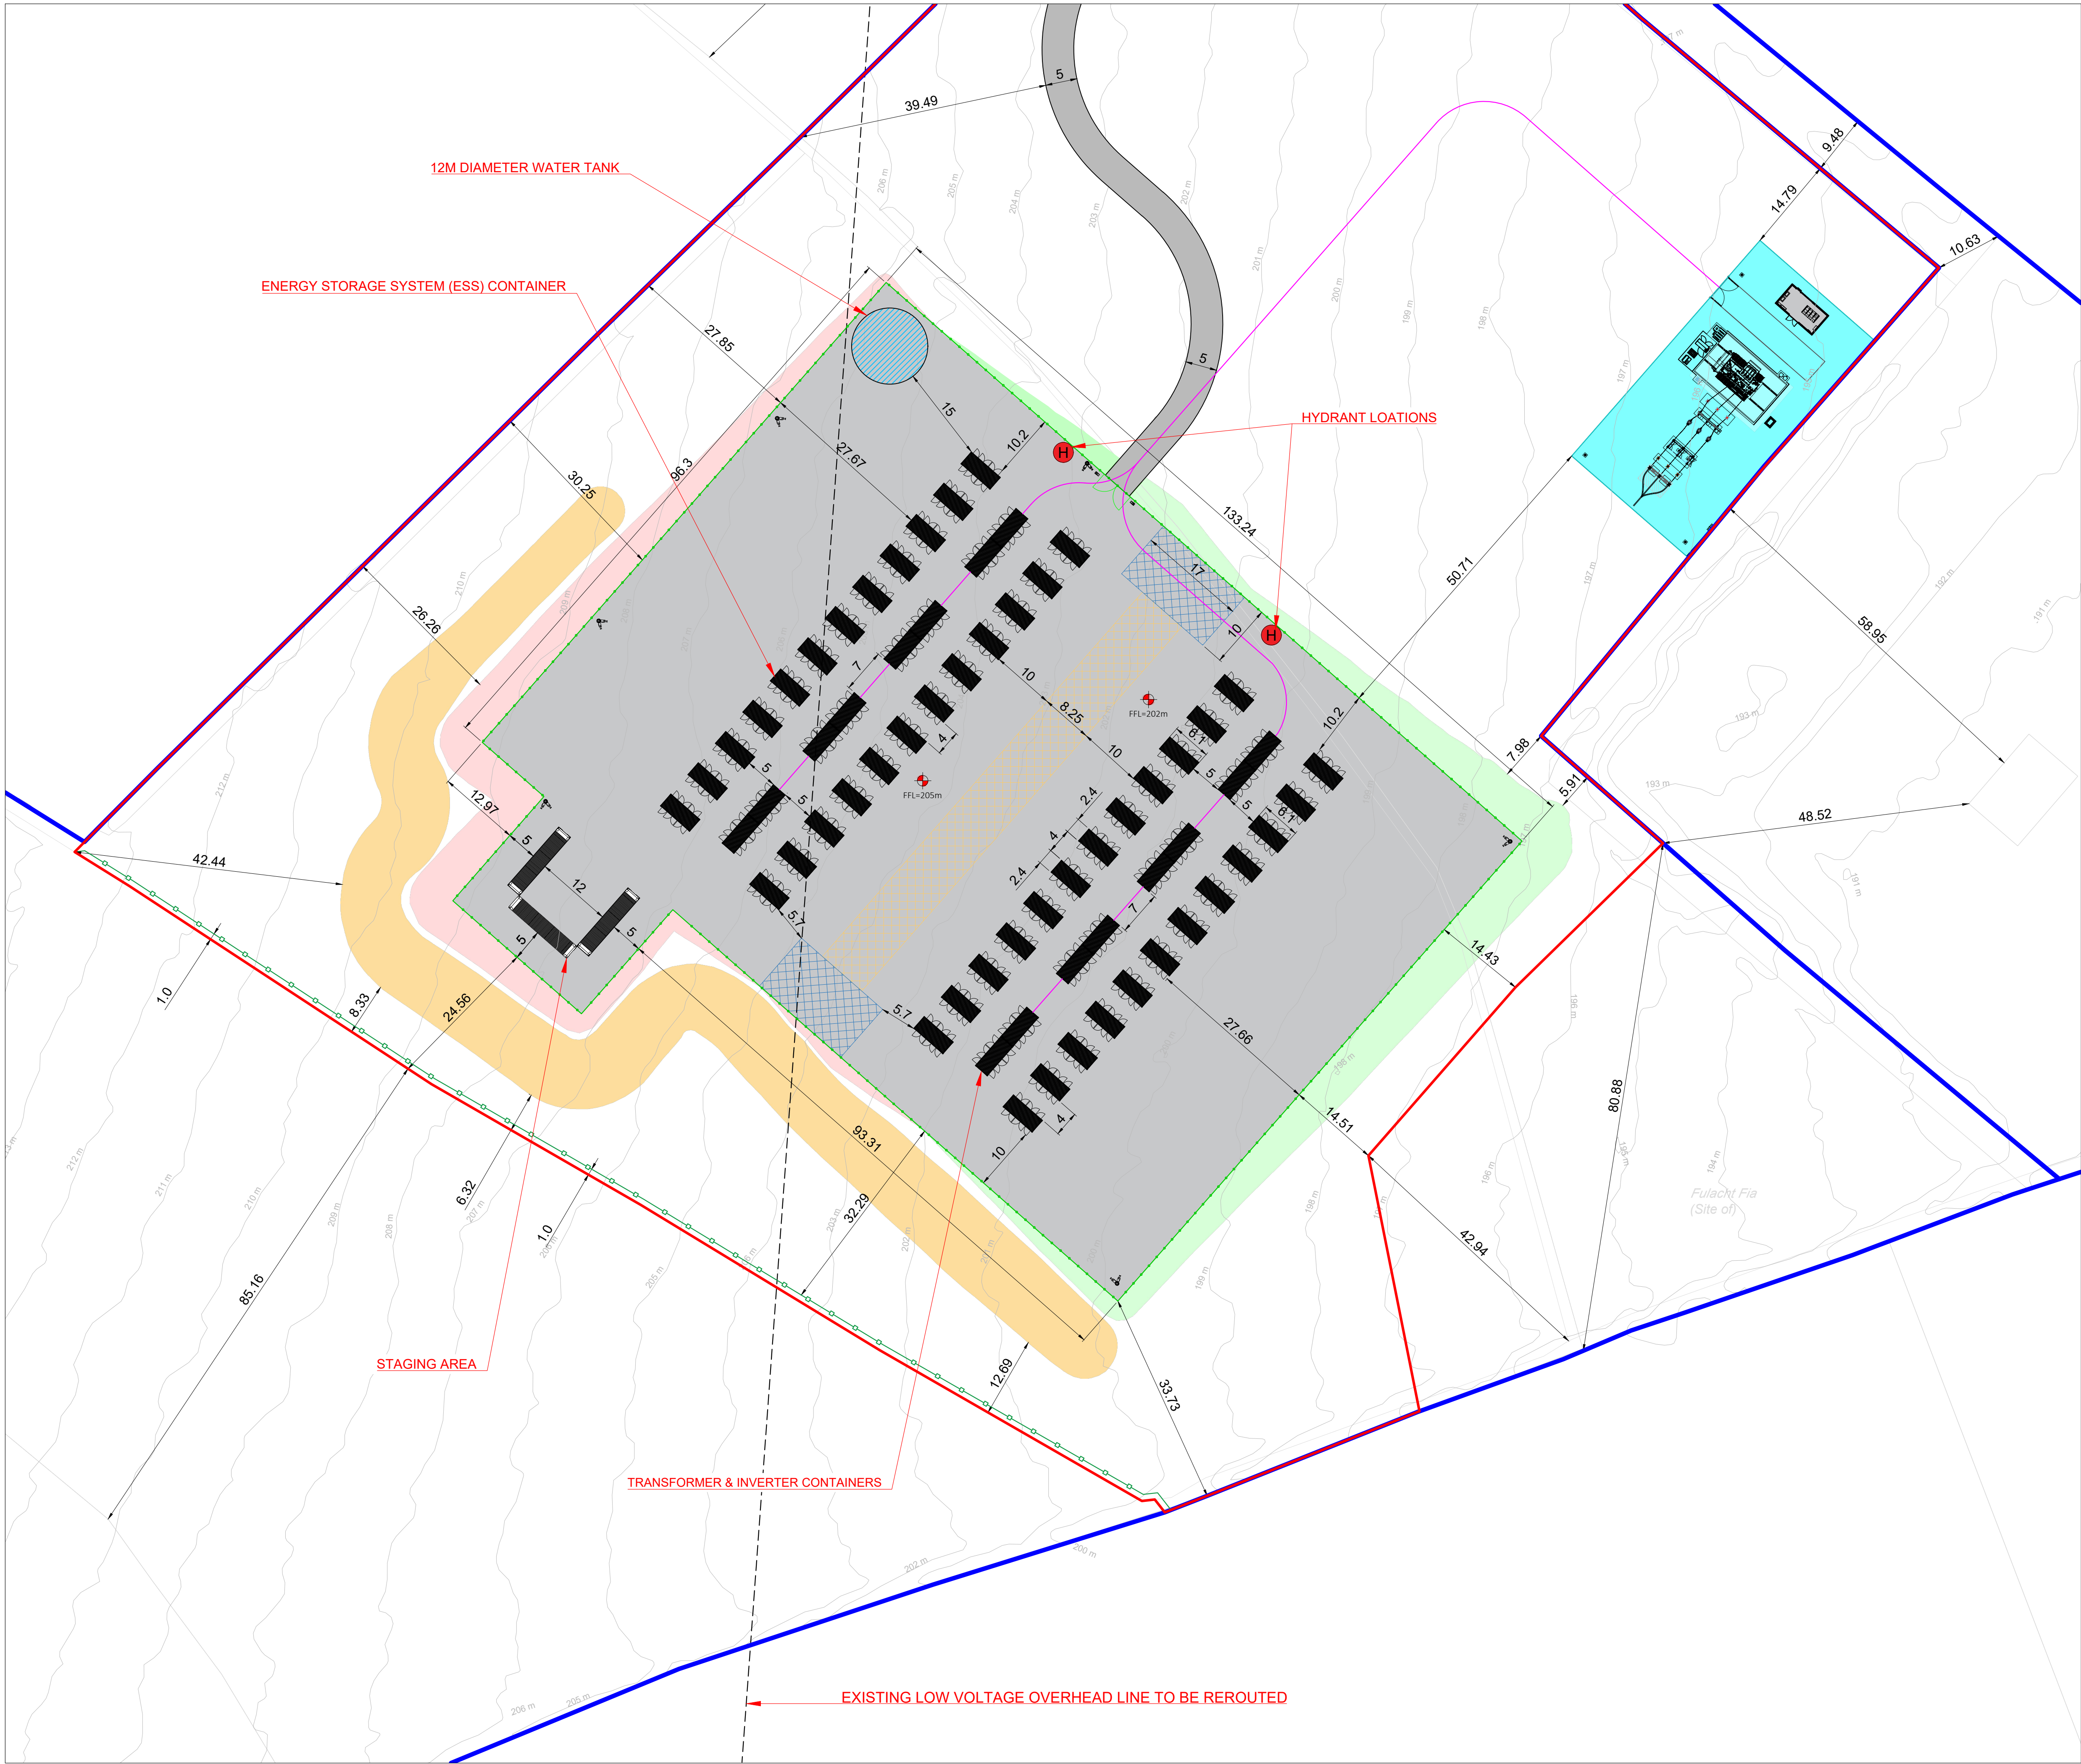

LEGEND:

- LANDOWNERSHIP BOUNDARY
- APPLICATION BOUNDARY
- INTERNAL ACCESS TRACKS
- EXISTING ACCESS TRACK TO BE UPGRADED
- INTERNAL ESS CABLING
- TRANSFORMER COMPOUND
- SECURITY PALISADE FENCING
- STOCK PROOF MESH FENCING
- CCTV SECURITY CAMERA LOCATIONS
- LIGHT POLE
- 1M CONTOUR DATA
- EXCAVATION CUT
- EXCAVATION FILL
- BERM

OSI © Licence: CYAL50510175 - OS Map Ref. No. 5740 & 5740-D.
Prepared Using Irish Transverse Mercator (ITM).

Date:	Rev:	Description:	Drawn By:
12/05/2025	REV 01	REVISED PROJECT DESIGN / LAYOUT.	EF

Prepared By:

Galetech Energy Services
Clondargan, Stradone
Co. Cavan, H12 NV06
info@galetechenergyservices.com
www.galetechenergyservices.com

Client: NEOEN RENEWABLES IRELAND LIMITED

Job Title: GLENLARA POWER RESERVE PROJECT


Drawing Title: FIGURE 4.02: SITE LAYOUT MAP 2 OF 2 (1:500)

Drawing No.:	Stage:
NEO001GLE_FI_LAY-0.02	SECTION 132 REQUEST INFORMATION


Scale:	Date:	Revision No.:
(A1) 1:500	17/06/2024	REV 01

Drawn By:	Checked By:	Confirmed By:
JB	SC	CF


- NOTES:
- 1) ALL DIMENSIONS MUST BE CHECKED ON SITE AND NOT SCALED FROM THIS DRAWING.
 - 2) ALL DIMENSIONS IN MILLIMETRES UNLESS OTHERWISE STATED.
 - 3) PLEASE NOTE THAT THE ELEVATIONS/DIMENSIONS ILLUSTRATED ON THE DRAWING ARE INDICATIVE ONLY. THE PRECISE SPECIFICATION AND DETAIL OF THE MODULE WILL BE DETERMINED BY THE ELECTRICAL EQUIPMENT SUPPLIER FOLLOWING A COMPETITIVE TENDER.

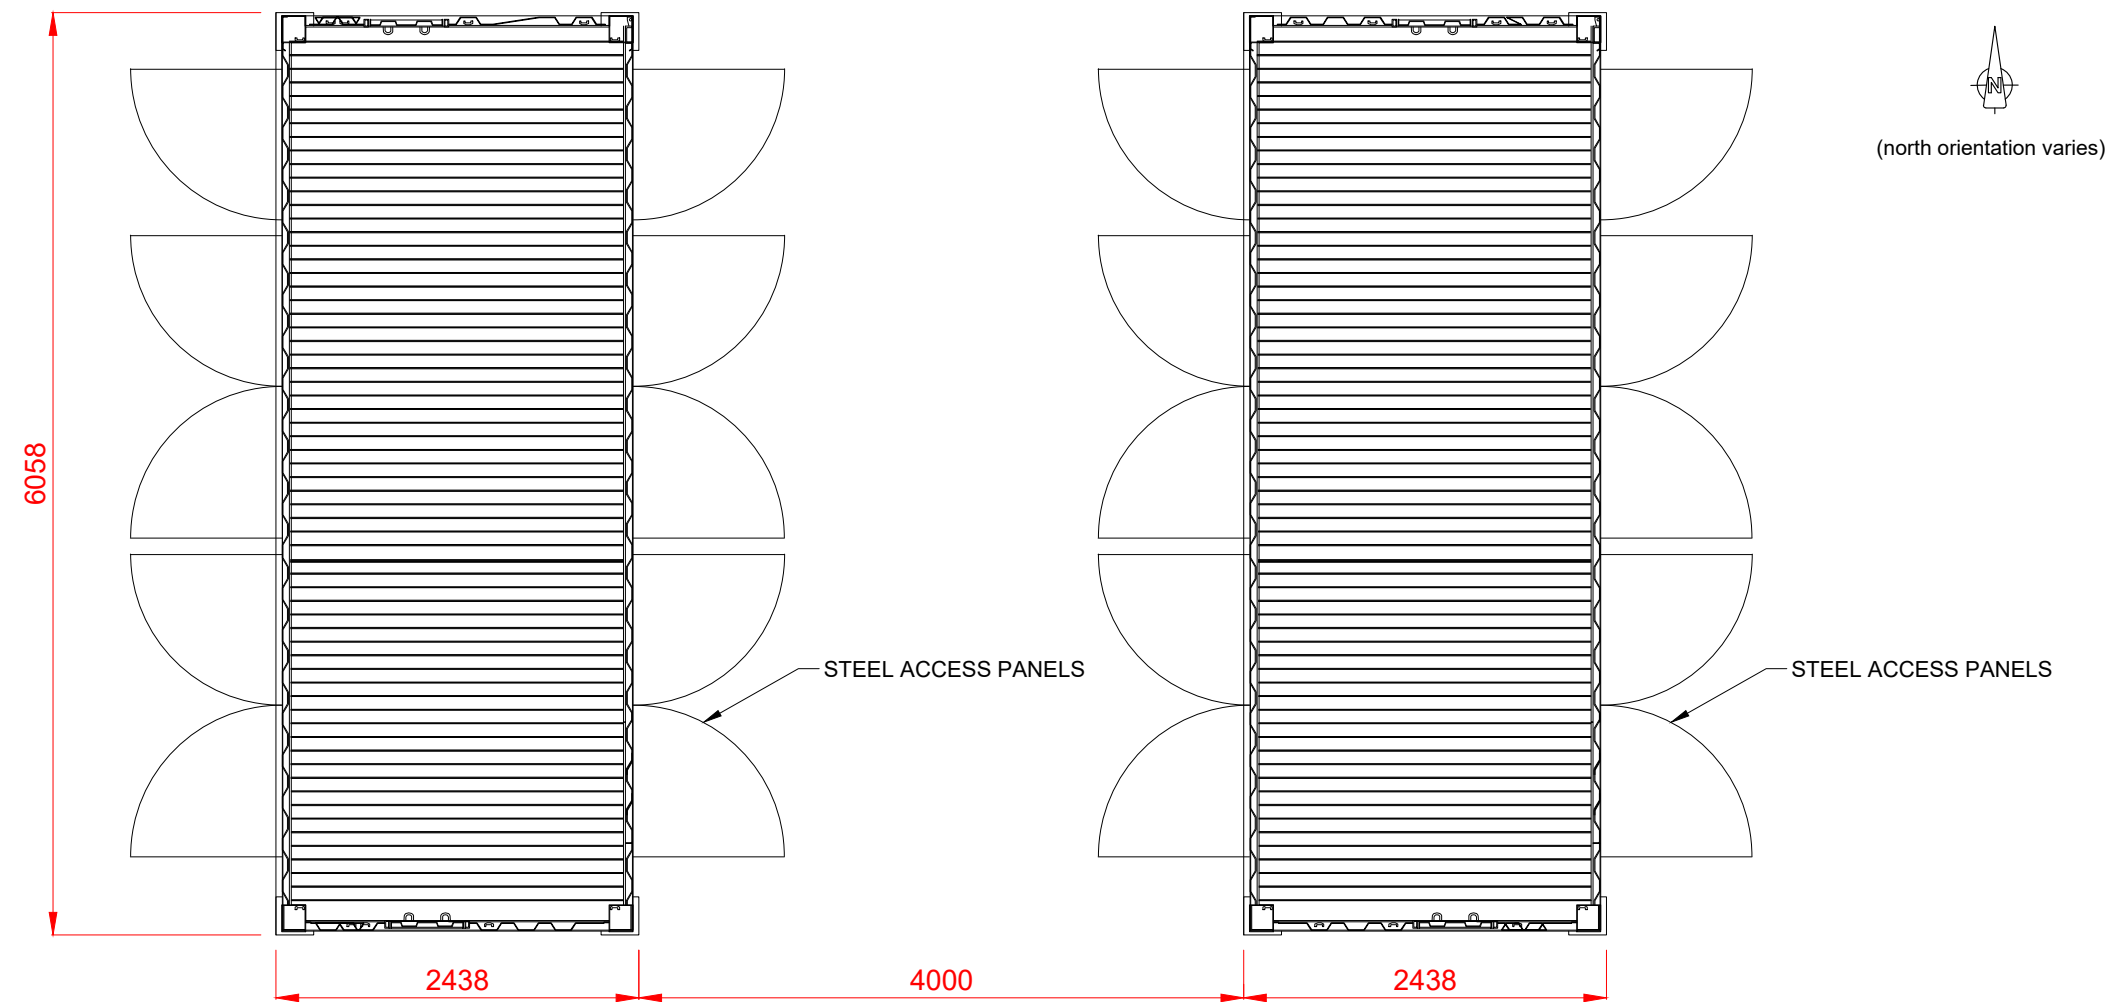


PLAN VIEW (SCALE 1:50)

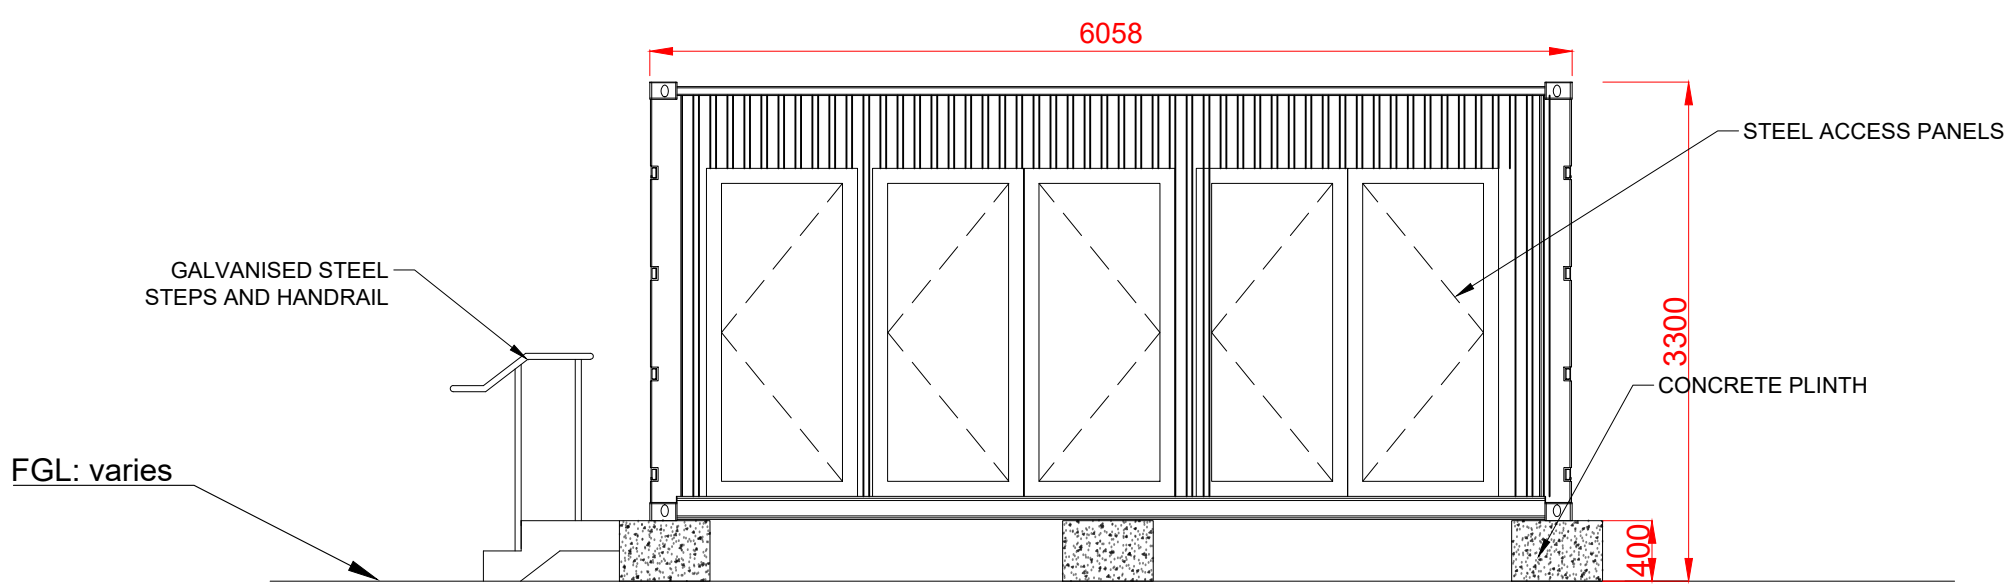


SIDE ELEVATION (SCALE 1:50)

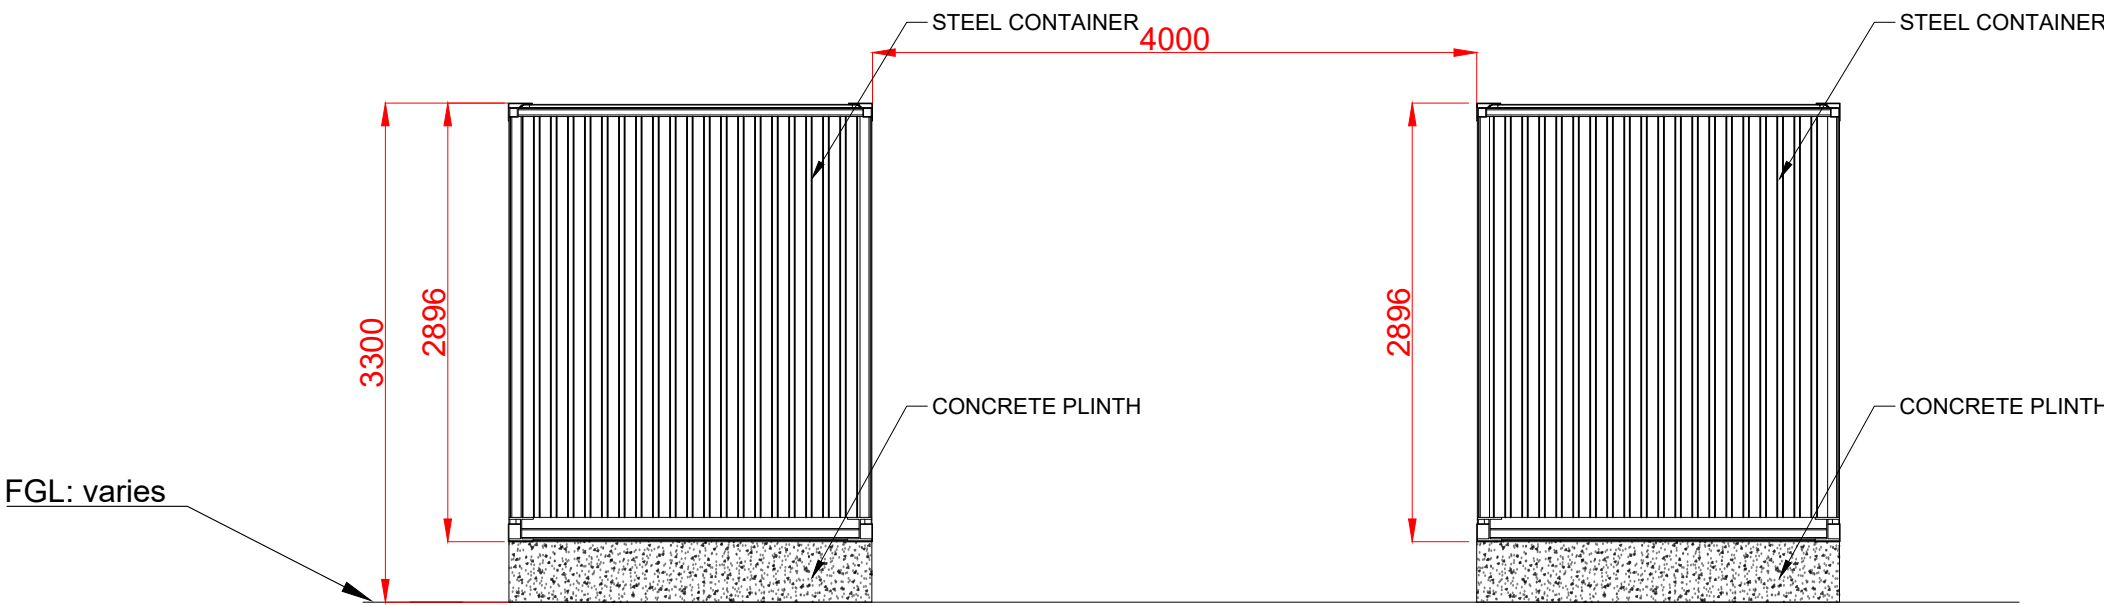

FRONT ELEVATION (SCALE 1:50)

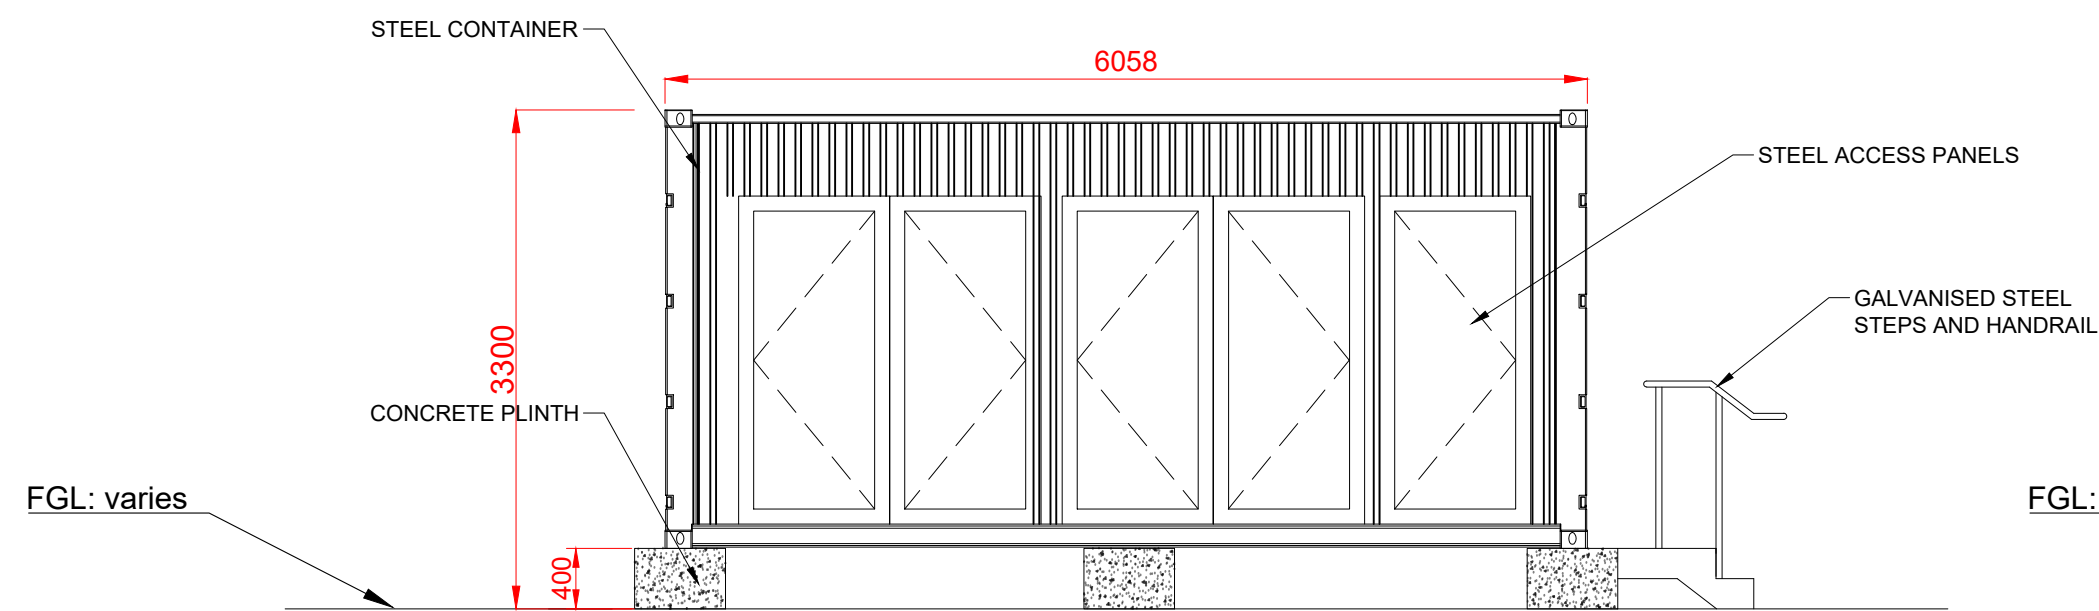

SIDE ELEVATION (SCALE 1:50)

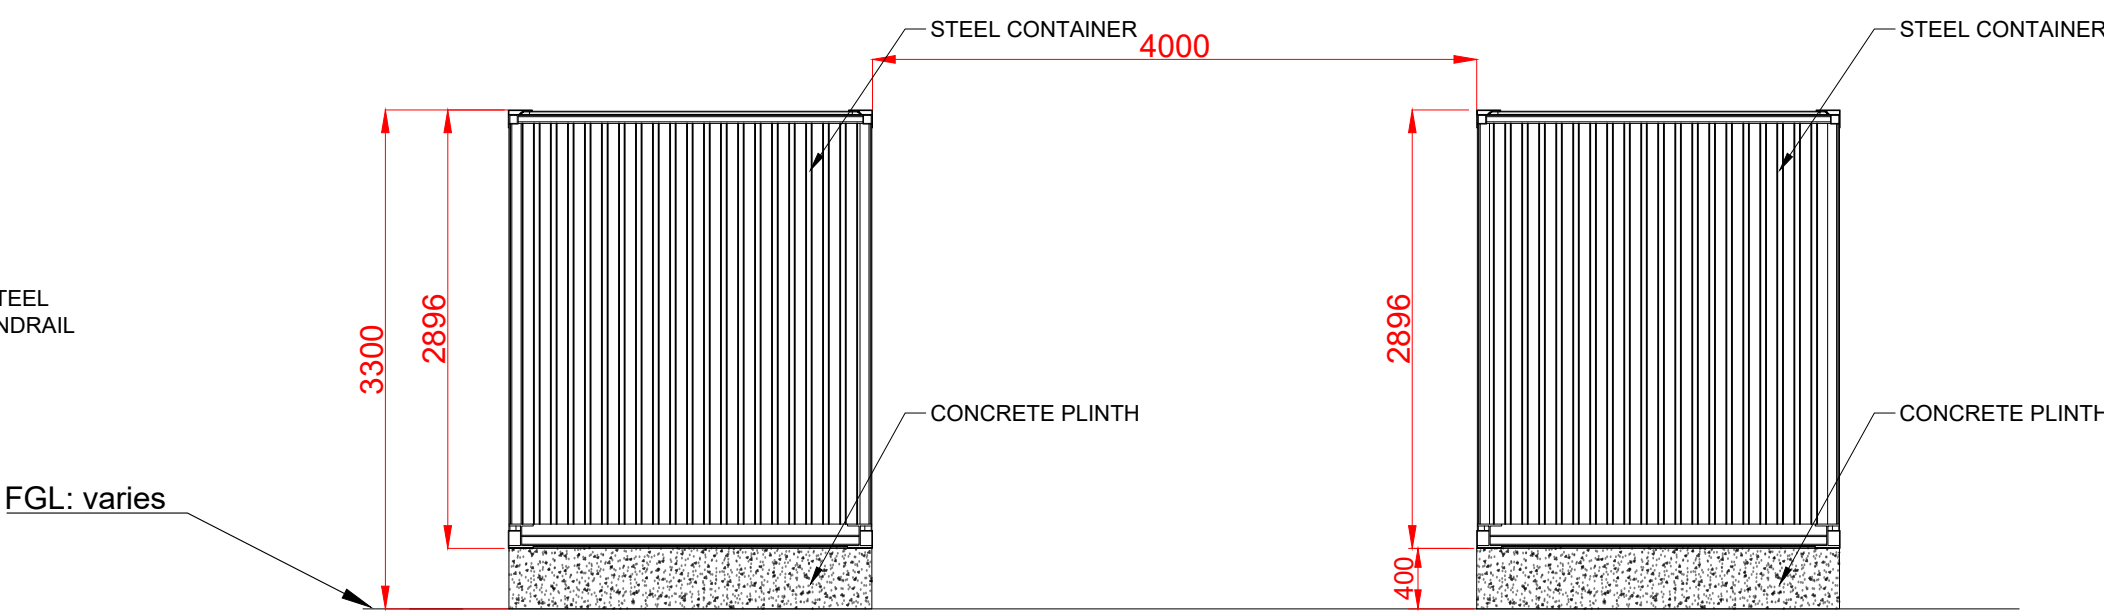

REAR ELEVATION (SCALE 1:50)

12/05/2025	REV 01	REVISED PROJECT DESIGN / LAYOUT.	EF
Date:	Rev:	Description:	Drawn By:

Prepared By:



Client: NEOEN RENEWABLES IRELAND LIMITED

Job Title: GLENLARA POWER RESERVE PROJECT

Drawing Title:

FIGURE 5.04: ESS, INVERTER AND TRANSFORMER CONTAINERS

Drawing No.: NEO001GLE_FL_GA-0.04		Stage: SECTION 132 REQUEST INFORMATION	
Scale: (A1) 1:50	Date: 17/06/2024	Revision No.: REV 01	
Drawn By: JB	Checked By: SC	Confirmed By: CF	