

N58 STRADE RIVER BRIDGE REHABILITATION WORKS


DRAWING SCHEDULE		
DRAWING NUMBER	DRAWING NAME	REVISION
0088572-ATK-02-XX-DR-CE-900110	COVER SHEET AND DRAWING SCHEDULE	P1
0088572-ATK-02-XX-DR-CE-900111	SITE LOCATION	P1
0088572-ATK-02-XX-DR-CE-900112	EXISTING LAYOUT PLAN	P1
0088572-ATK-02-XX-DR-CE-900113	PROPOSED LAYOUT PLAN	P1
0088572-ATK-02-XX-DR-CE-900114	PROPOSED ELEVATION AND SECTION	P1
0088572-ATK-02-XX-DR-CE-900115	PROPOSED LONGITUDINAL SECTION	P1
0088572-ATK-02-XX-DR-CE-900116	PROPOSED ROAD DIVERSION	P1

Planning Drawings
June 2025




Comhairle Contae Mhaigh Eo
Mayo County Council



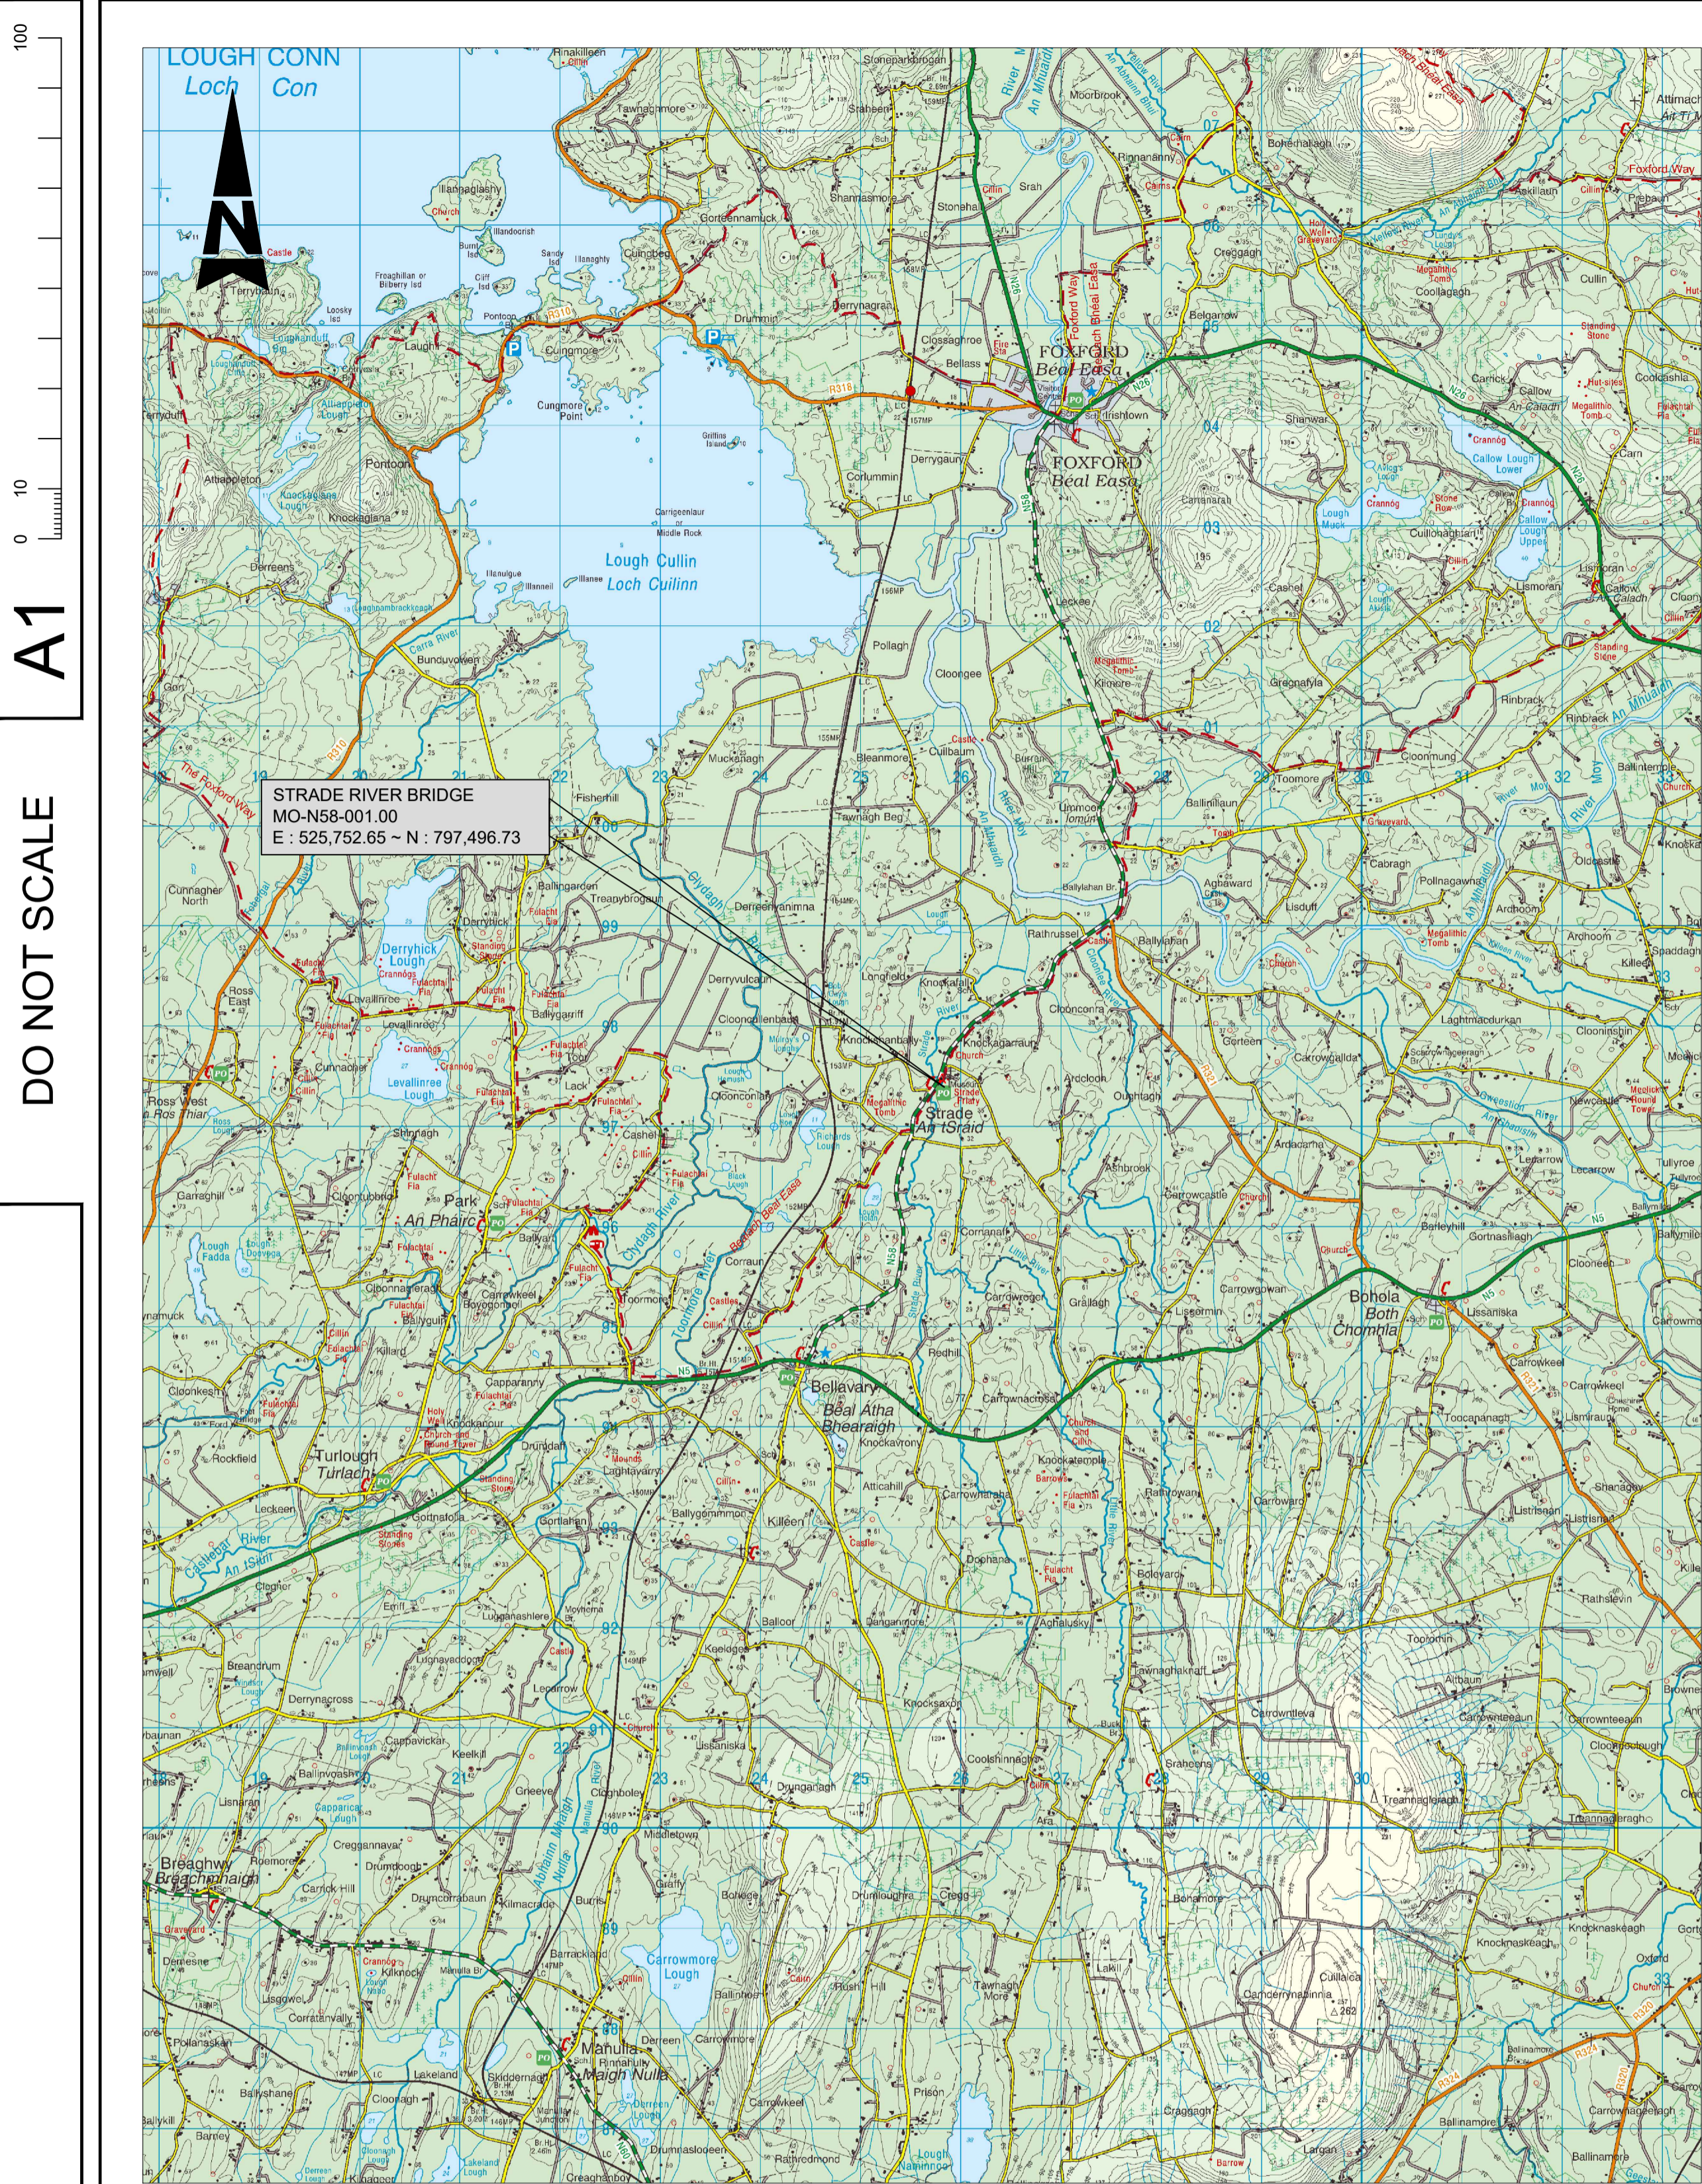

SITE LOCATION MAP
Scale at A1 1:50,000
Scale at A3 1:100,000

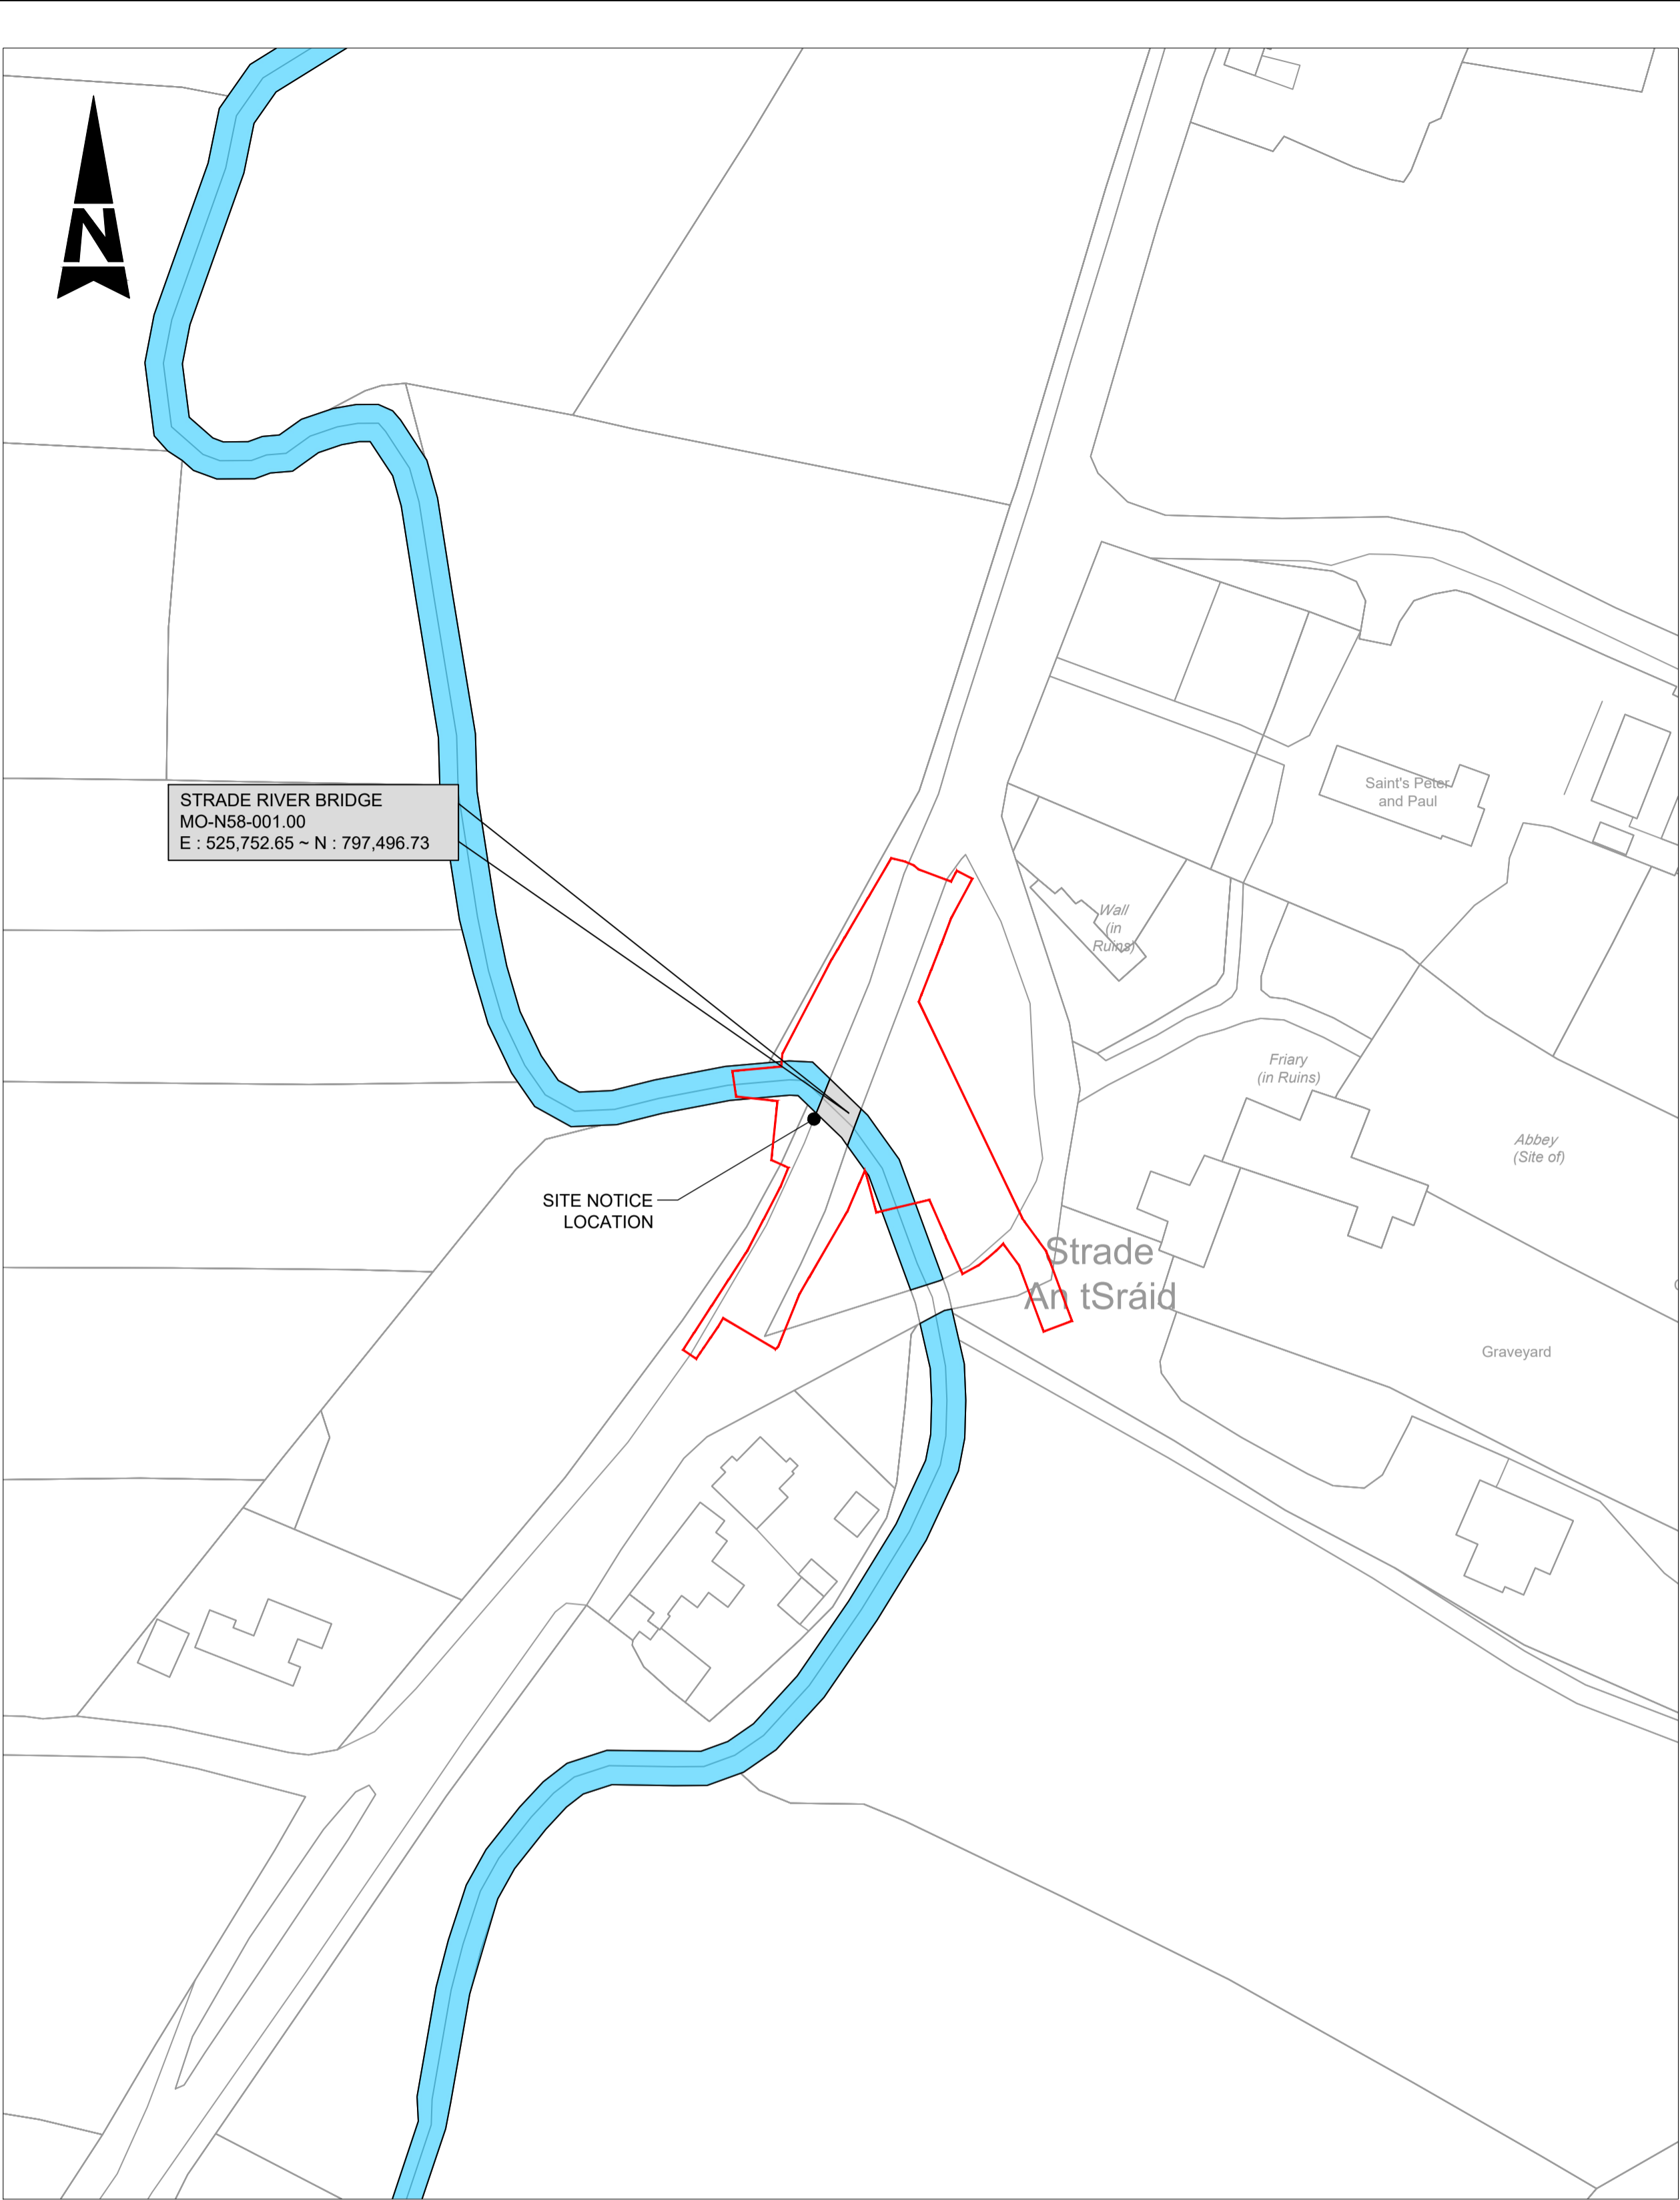

SITE LOCATION PLAN
Scale at A1 1:1,000
Scale at A3 1:2,000

- GENERAL NOTES
1. ALL DIMENSIONS ARE IN MILLIMETRES UNLESS NOTED OTHERWISE
 2. ONLY WRITTEN DIMENSIONS SHALL BE USED. NO DIMENSIONS SHALL BE SCALED FROM THE DRAWINGS
 3. ALL LEVELS ARE IN METRES AND ARE TO MALIN HEAD DATUM
 4. ALL COORDINATES ARE IN METRES AND ARE TO IRISH TRANSVERSE MERCATOR
 5. DRAWINGS ARE TO BE READ IN CONJUNCTION WITH THE SPECIFICATION

LEGEND :

— SITE BOUNDARY

Purpose ISSUED FOR PLANNING

Title SITE LOCATION

Original Scale		Drawn	AGL	Checked	MG	Reviewed	MG	Authorised	MJ
As Shown		Date	26.06.25	Date	26.06.25	Date	26.06.25	Date	26.06.25
Status	Drawing Number		Rev						
A2	0088572-ATK-02-XX-DR-CE-900111		P1						

© ORDNANCE SURVEY IRELAND LICENSE NR. AR 008254. ORDNANCE SURVEY IRELAND & GOVERNMENT OF IRELAND
ATKINS WILL NOT TO BE HELD LIABLE FOR THE USE OF THIS DATA ON ANY PROJECT OTHER THAN TO015 - MAYO BRIDGE ASSESSMENTS AND STRENGTHENING 2023

Risk Level	Atkins Base Line - Low Risk
	Atkins Sensitive - Medium Risk
	Atkins Private - High Risk
	Client Critical - Already Marked



Comhairle Contae Mhaigh Eo
Mayo County Council




Atkins House, 150-155 Ainslie
Business Park, Swords, Co. Dublin
Tel (+353) 01 810 8000
Fax (+353) 01 810 8001

Unit 2B, 2200 Cork Airport
Business Park, Cork
Tel (+353) 021 429 0300
Fax (+353) 021 429 0360

1st Floor Technology House
Parkmore Technology Park, Galway
Tel (+353) 091 786 050
Fax (+353) 091 779 830

STRADE RIVER BRIDGE
REHABILITATION WORKS

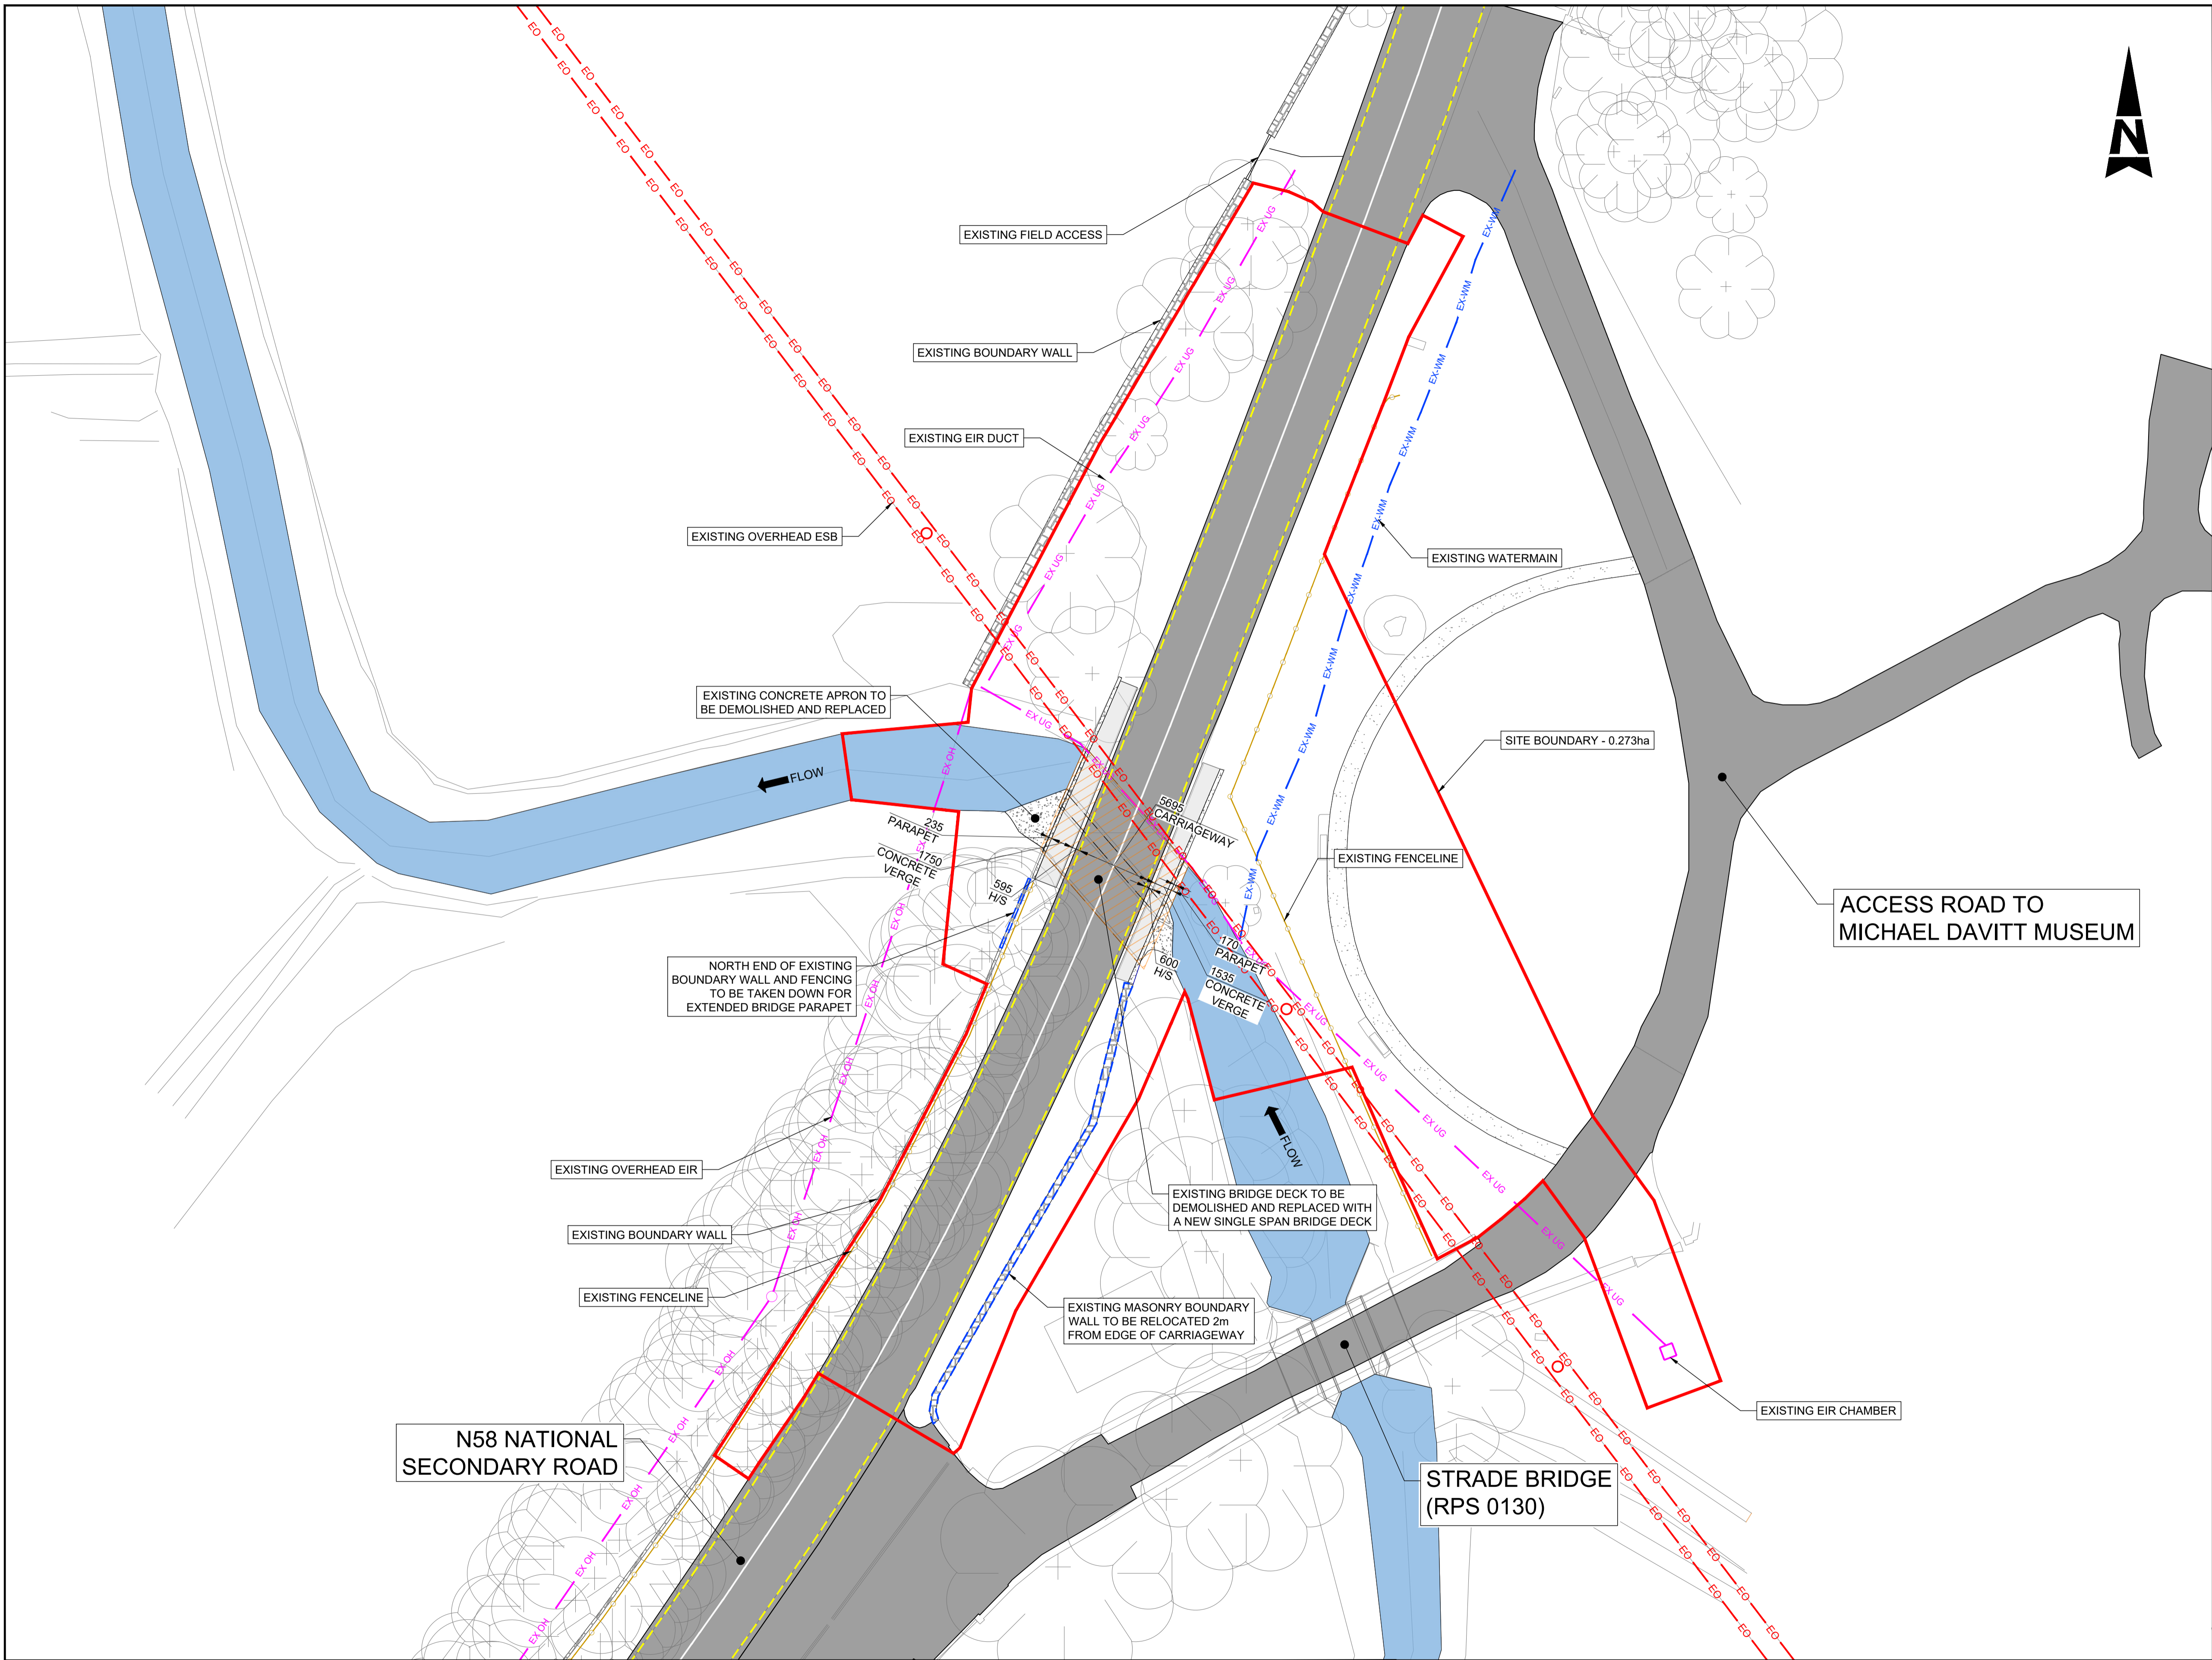

- GENERAL NOTES
1. ALL DIMENSIONS ARE IN MILLIMETRES UNLESS NOTED OTHERWISE
 2. ONLY WRITTEN DIMENSIONS SHALL BE USED. NO DIMENSIONS SHALL BE SCALED FROM THE DRAWINGS
 3. ALL LEVELS ARE IN METRES AND ARE TO MALIN HEAD DATUM
 4. ALL COORDINATES ARE IN METRES AND ARE TO IRISH TRANSVERSE MERCATOR
 5. DRAWINGS ARE TO BE READ IN CONJUNCTION WITH THE SPECIFICATION

- LEGEND :
- SITE BOUNDARY
 - EXISTING CARRIAGEWAY
 - EXISTING CONCRETE VERGE
 - EXISTING TARMAC PATH
 - EXISTING MASONRY WALL TO BE REMOVED
 - EXISTING CONCRETE WALL
 - EXISTING DECK TO BE DEMOLISHED
 - EXISTING FENCE
 - EX-WM — EXISTING WATERMAIN
 - EX UG — EXISTING UNDERGROUND EIR
 - EX OH — EXISTING OVERHEAD EIR
 - EO — EXISTING OVERHEAD ESB

Purpose		ISSUED FOR PLANNING					
Title		EXISTING LAYOUT PLAN					
Original Scale	1:250	Drawn	AGL	Checked	MG	Reviewed	MG
		Date	26.06.25	Date	26.06.25	Date	26.06.25
Status	Drawing Number	A2				Rev	P1
Project		STRADE RIVER BRIDGE REHABILITATION WORKS					
Client		Comhairle Contae Mhaigh Eo Mayo County Council					
Authorised		MJ					

© ORDNANCE SURVEY IRELAND LICENSE NR. AR 0082524. ORDNANCE SURVEY IRELAND & GOVERNMENT OF IRELAND

ATKINS WILL NOT TO BE HELD LIABLE FOR THE USE OF THIS DATA ON ANY PROJECT OTHER THAN T0015 - MAYO BRIDGE ASSESSMENTS AND STRENGTHENING 2023

Risk Level	Atkins Base Line - Low Risk
	Atkins Sensitive - Medium Risk
	Atkins Private - High Risk
	Client Critical - Already Marked




Rev	Description	By	Date	Chk'd	Rev'd	Auth
P1	ISSUED FOR PLANNING		AGL 06.25	MG	MG	MJ
P0	ISSUED FOR REVIEW		AGL 05.25	MG	MG	MJ



Atkins House, 150-155 Ainslie Business Park, Swords, Co. Dublin
Tel (+353) 01 810 8000
Fax (+353) 01 810 8001




 


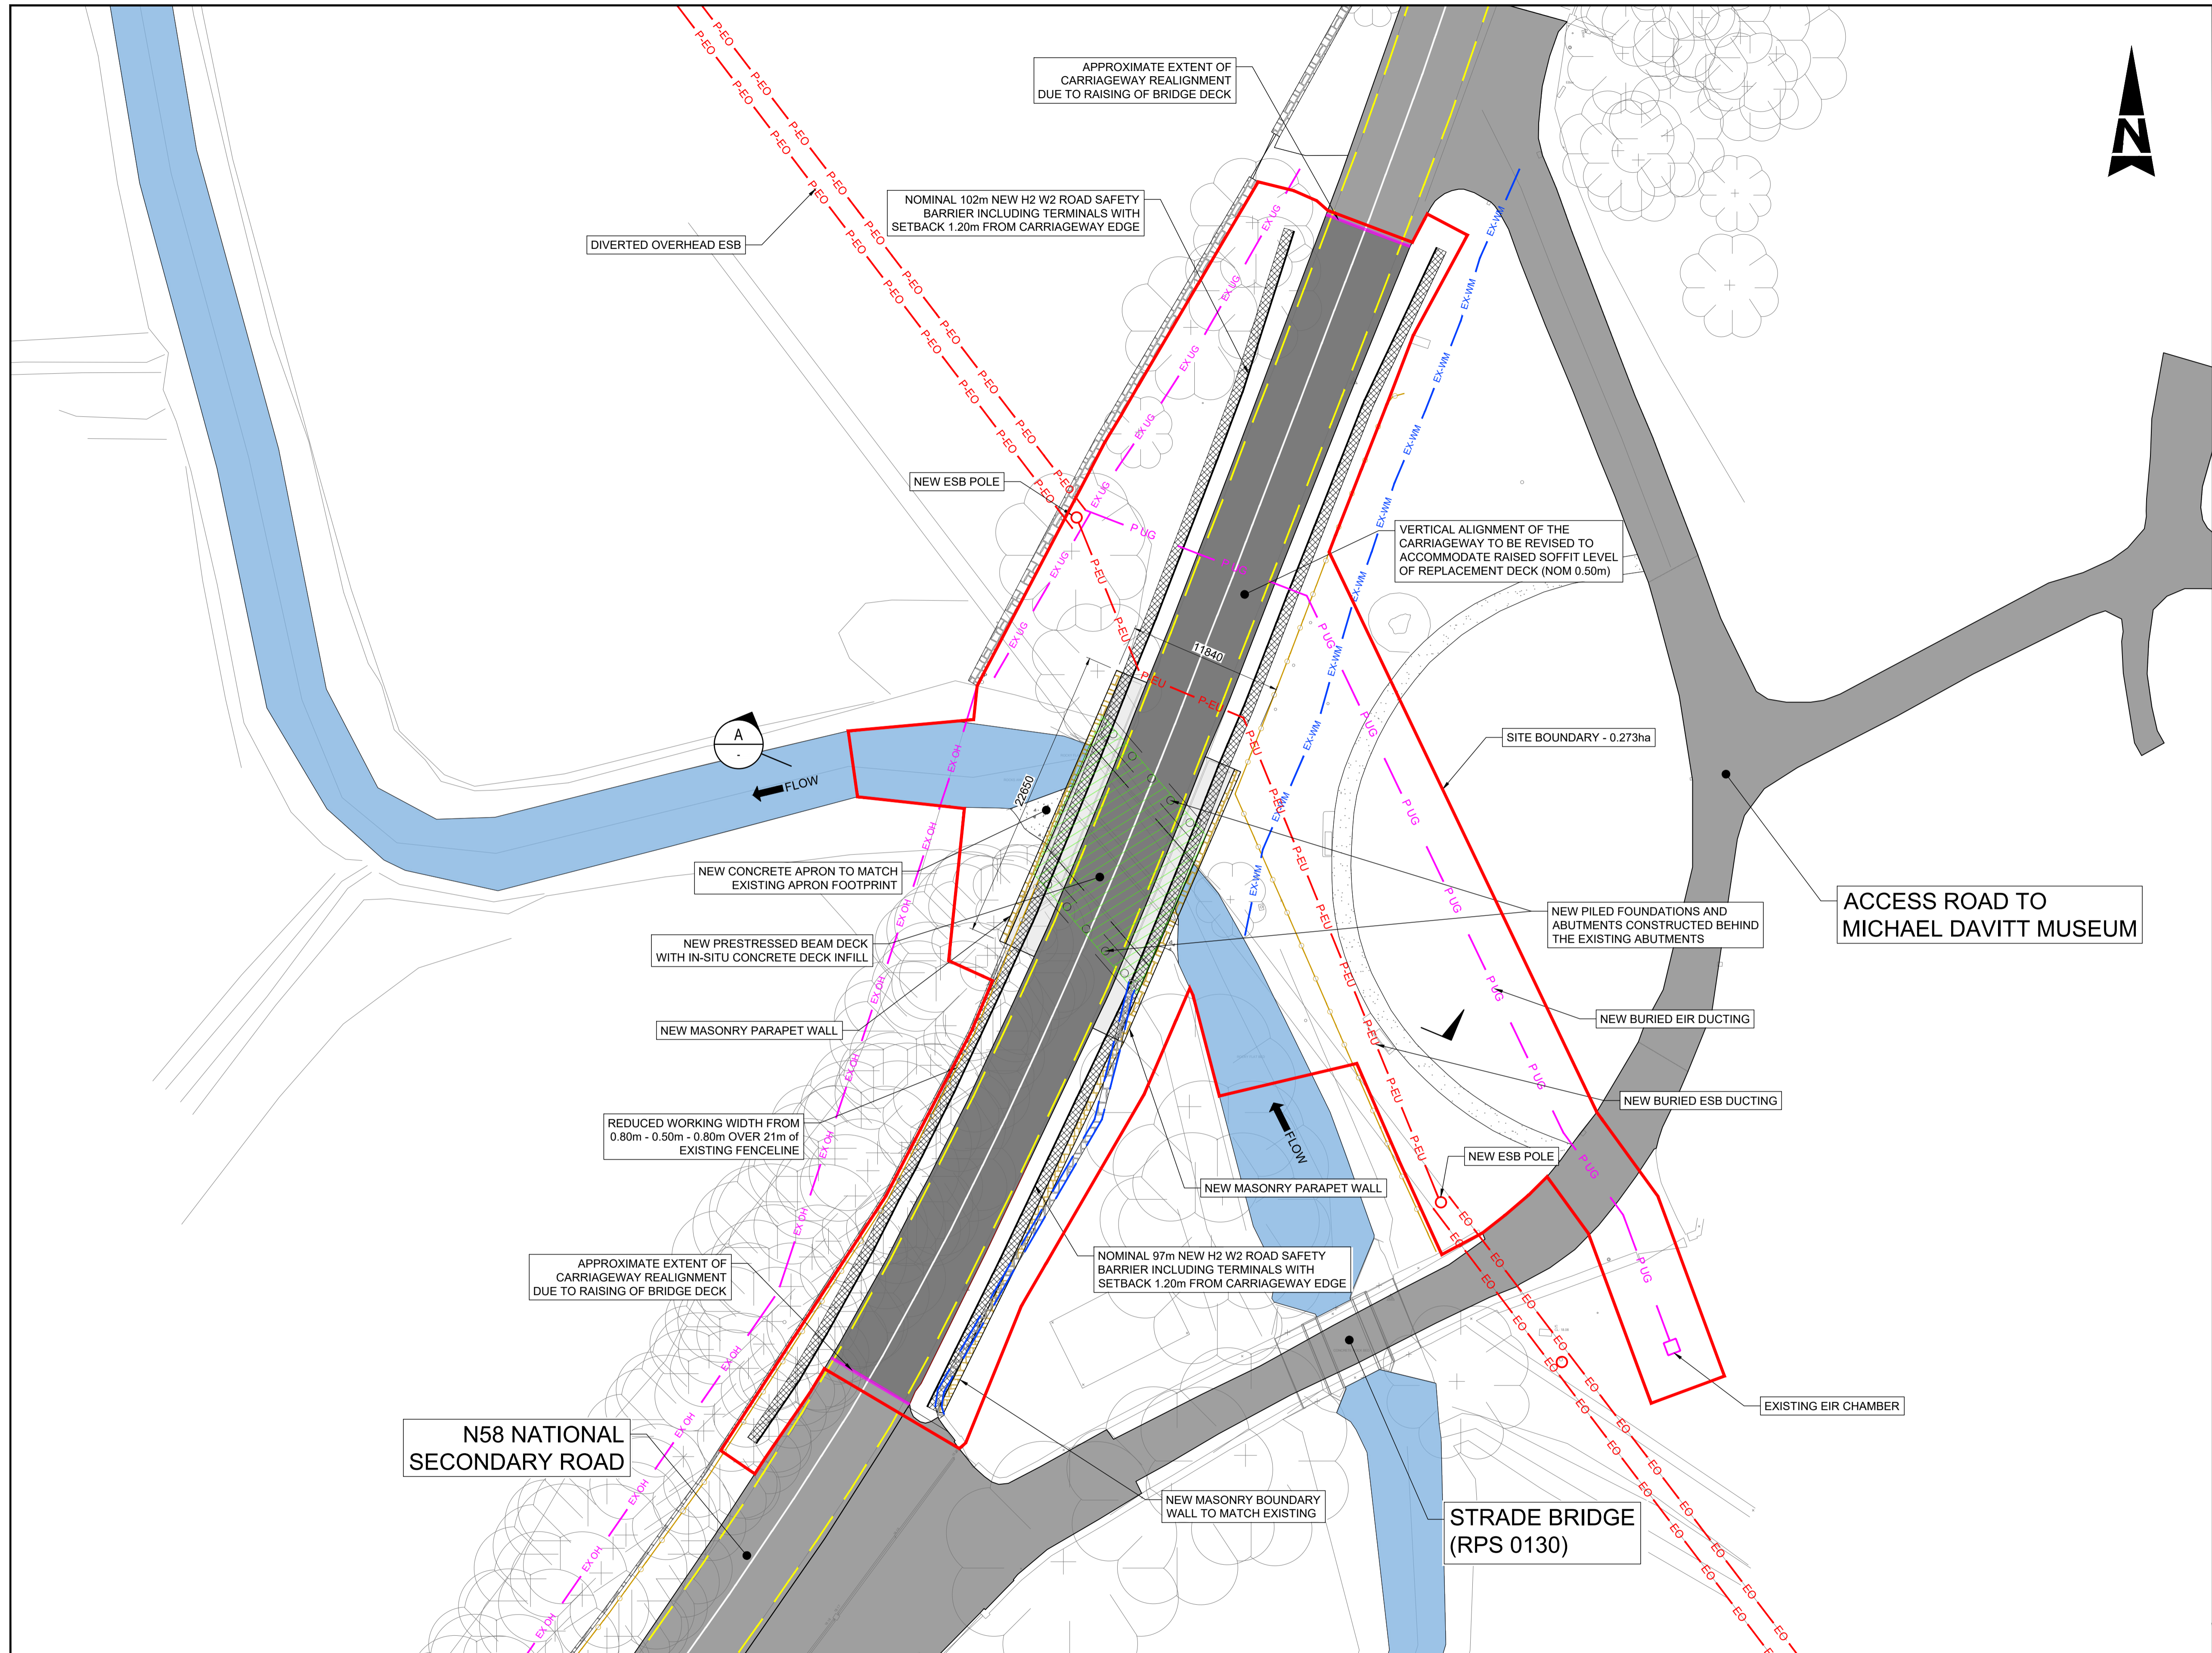










Unit 2B, 2200 Cork Airport Business Park, Cork
Tel (+353) 021 429 0300
Fax (+353) 021 429 0360

1st Floor Technology House Parkmore Technology Park, Galway
Tel (+353) 091 786 050
Fax (+353) 091 779 830



- ### GENERAL NOTES
1. ALL DIMENSIONS ARE IN MILLIMETRES UNLESS NOTED OTHERWISE
 2. ONLY WRITTEN DIMENSIONS SHALL BE USED. NO DIMENSIONS SHALL BE SCALED FROM THE DRAWINGS
 3. ALL LEVELS ARE IN METRES AND ARE TO MALIN HEAD DATUM
 4. ALL COORDINATES ARE IN METRES AND ARE TO IRISH TRANSVERSE MERCATOR
 5. DRAWINGS ARE TO BE READ IN CONJUNCTION WITH THE SPECIFICATION

LEGEND :

	SITE BOUNDARY
	EXISTING CARRIAGEWAY
	EXISTING CONCRETE VERGE
	EXISTING TARMAC PATH
	EXISTING MASONRY WALL TO BE TAKEN DOWN
	NEW MASONRY WALL
	NEW REPLACEMENT DECK
	EXISTING FENCE
	NEW SURFACING
	NEW ROAD SAFETY BARRIER AND WORKING WIDTH
	EXISTING WATERMAIN
	EXISTING UNDERGROUND EIR
	PROPOSED UNDERGROUND EIR
	EXISTING OVERHEAD EIR
	EXISTING OVERHEAD ESB
	PROPOSED OVERHEAD ESB
	PROPOSED UNDERGROUND ESB

ISSUED FOR PLANNING

PROPOSED LAYOUT PLAN

Original Scale	1:250	Drawn AGL Date 26.06.25	Checked MG Date 26.06.25	Reviewed MG Date 26.06.25	Authorised MJ Date 26.06.25
Status	Drawing Number				Rev
A2	0088572-ATK-02-XX-DR-CE-900113				P1

© ORDNANCE SURVEY IRELAND LICENSE NR
AR 0082524. ORDNANCE SURVEY IRELAND &
GOVERNMENT OF IRELAND

ATKINS WILL NOT TO BE HELD LIABLE FOR
THE USE OF THIS DATA ON ANY PROJECT
OTHER THAN T0315 - MAYO BRIDGE
ASSESSMENTS AND STRENGTHENING 2023



Comhairle Contae Mhaigh Eo
Mayo County Council

P1	ISSUED FOR PLANNING	AGL	06.25	MG	MG	MJ
P0	ISSUED FOR REVIEW	AGL	05.25	MG	MG	MJ
Rev	Description	By	Date	Chk'd	Rev'd	Auth

Atkins House, 150-155 Airside Business Park, Swords, Co. Dublin	Unit 2B, 2200 Cork Airport Business Park, Cork	1st Floor Technology House Parkmore Technology Park, Galway
Tel (+353) 01 810 8000	Tel (+353) 021 429 0300	Tel (+353) 091 786 050
Fax (+353) 01 810 8001	Fax (+353) 021 429 0360	Fax (+353) 091 779 830



Client  Comhairle Contae Mhaigh Eo
Mayo County Council




Comhairle Contae Mhaigh Eo
Mayo County Council

STRADE RIVER BRIDGE REHABILITATION WORKS


A1

DO NOT SCALE


File: 0088572-ATK-02-XX-DR-CE-900113 to 900115.dwg
Date: Jun 26, 2025 - 3:29pm
Plotted by: LOPE4308

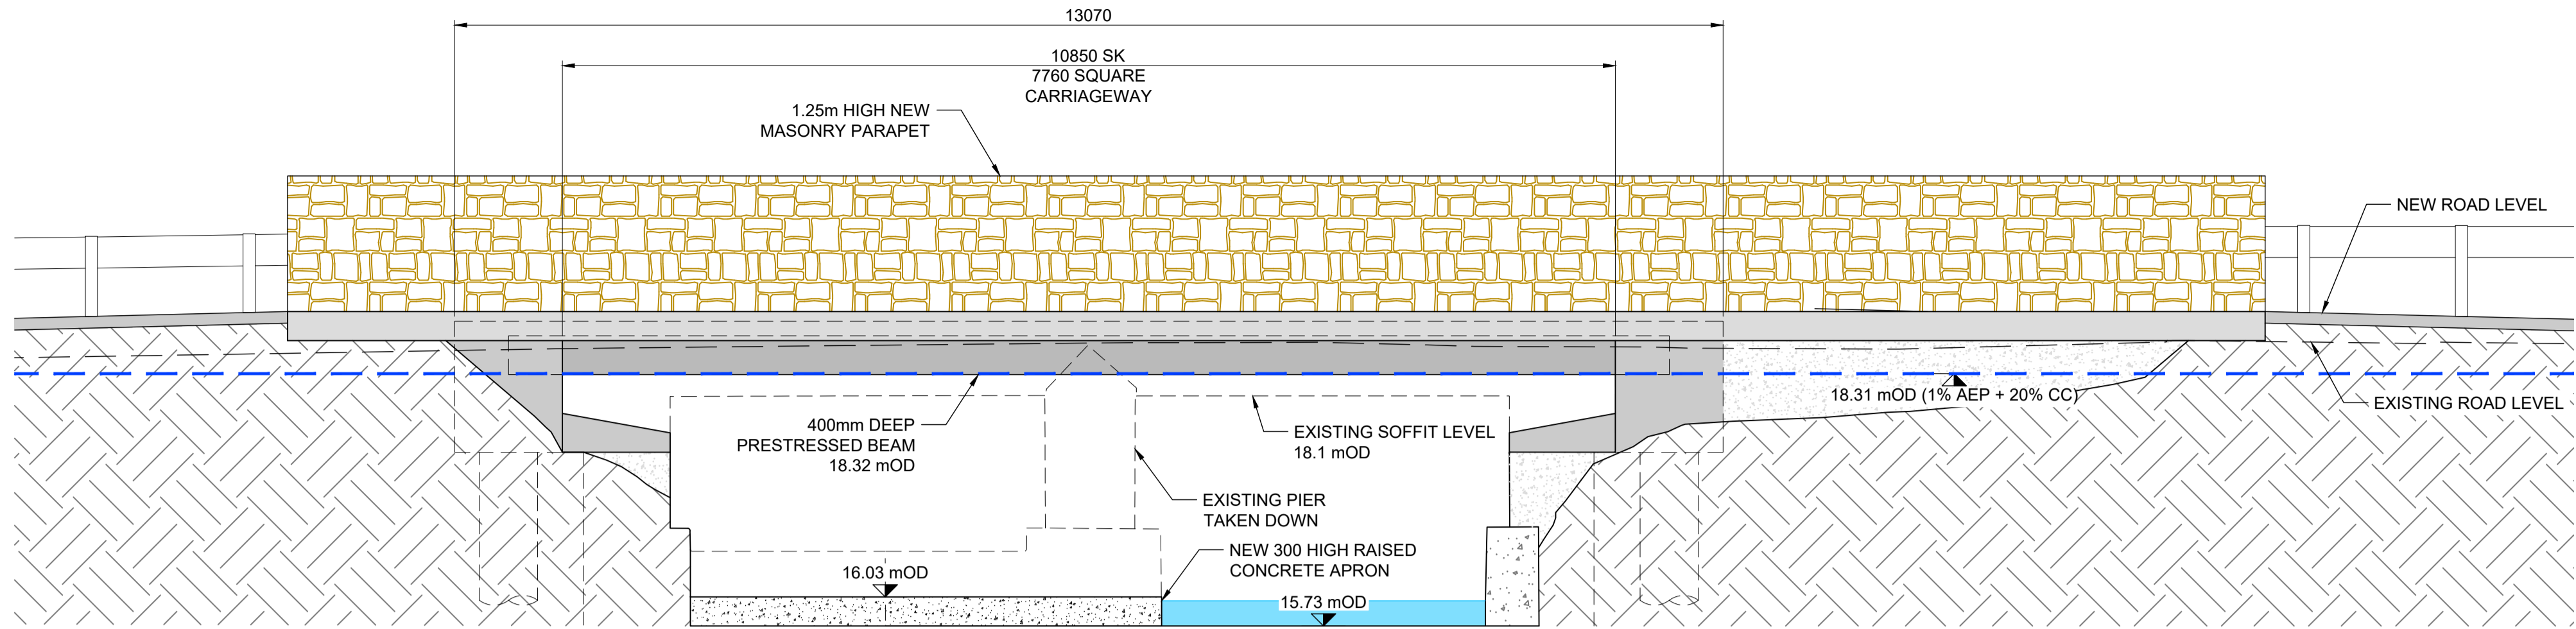

EAST ELEVATION
Scale at A1 1:50
Scale at A3 1:100

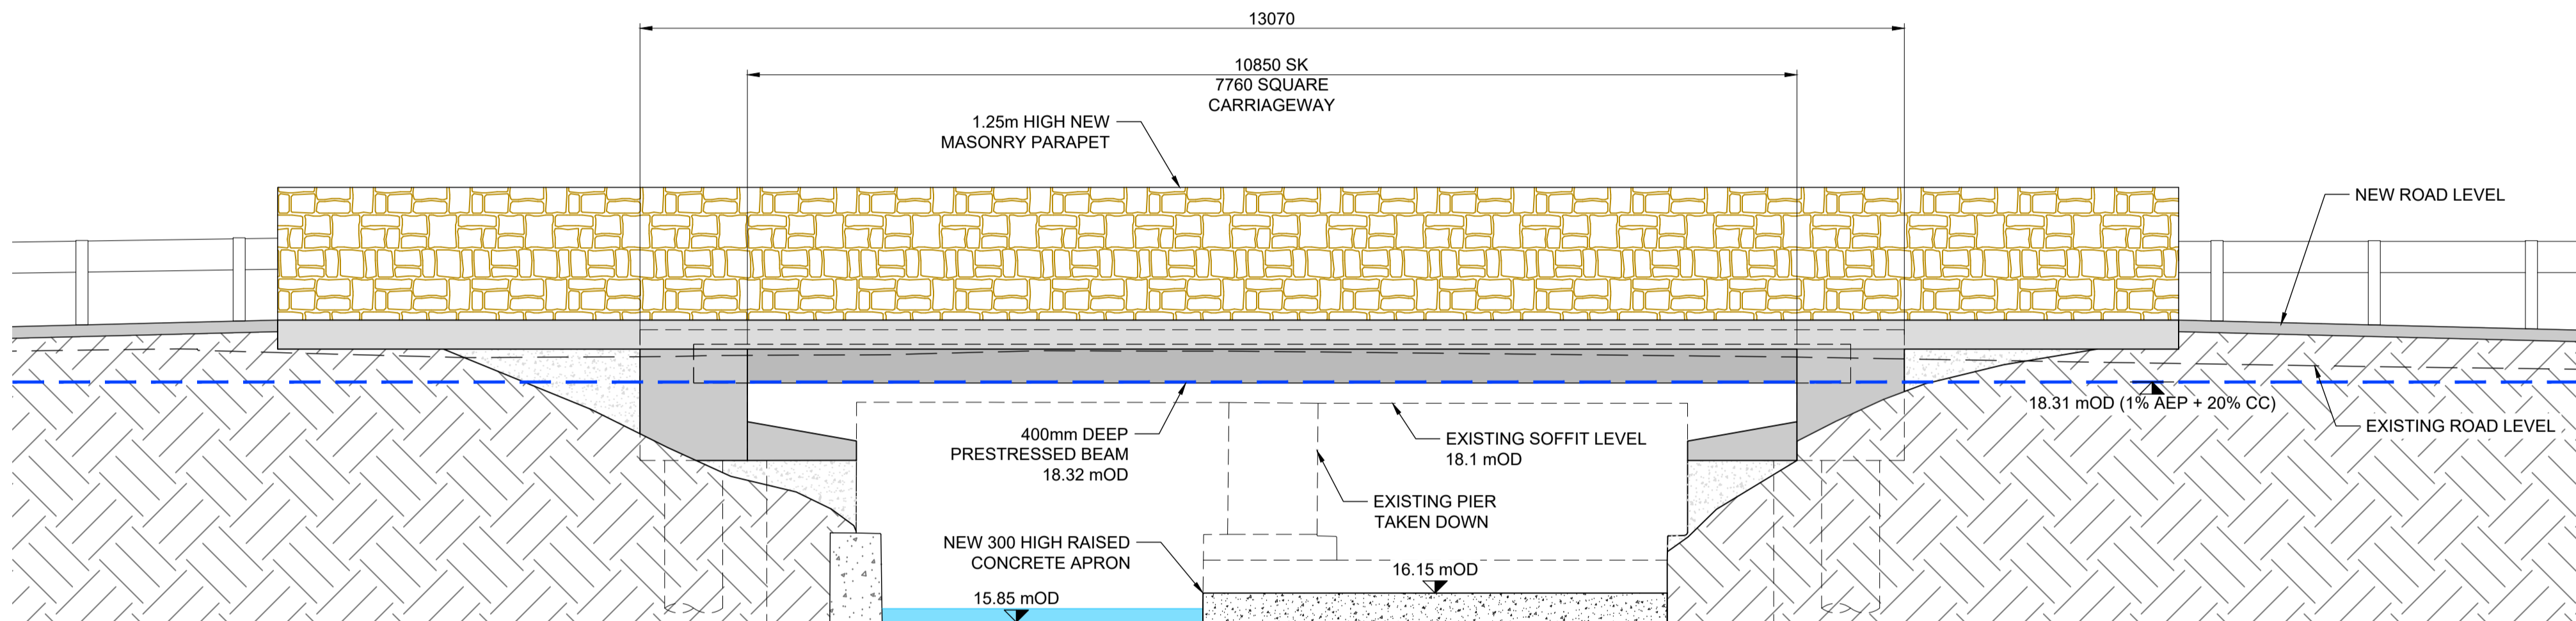

WEST ELEVATION
Scale at A1 1:50
Scale at A3 1:100

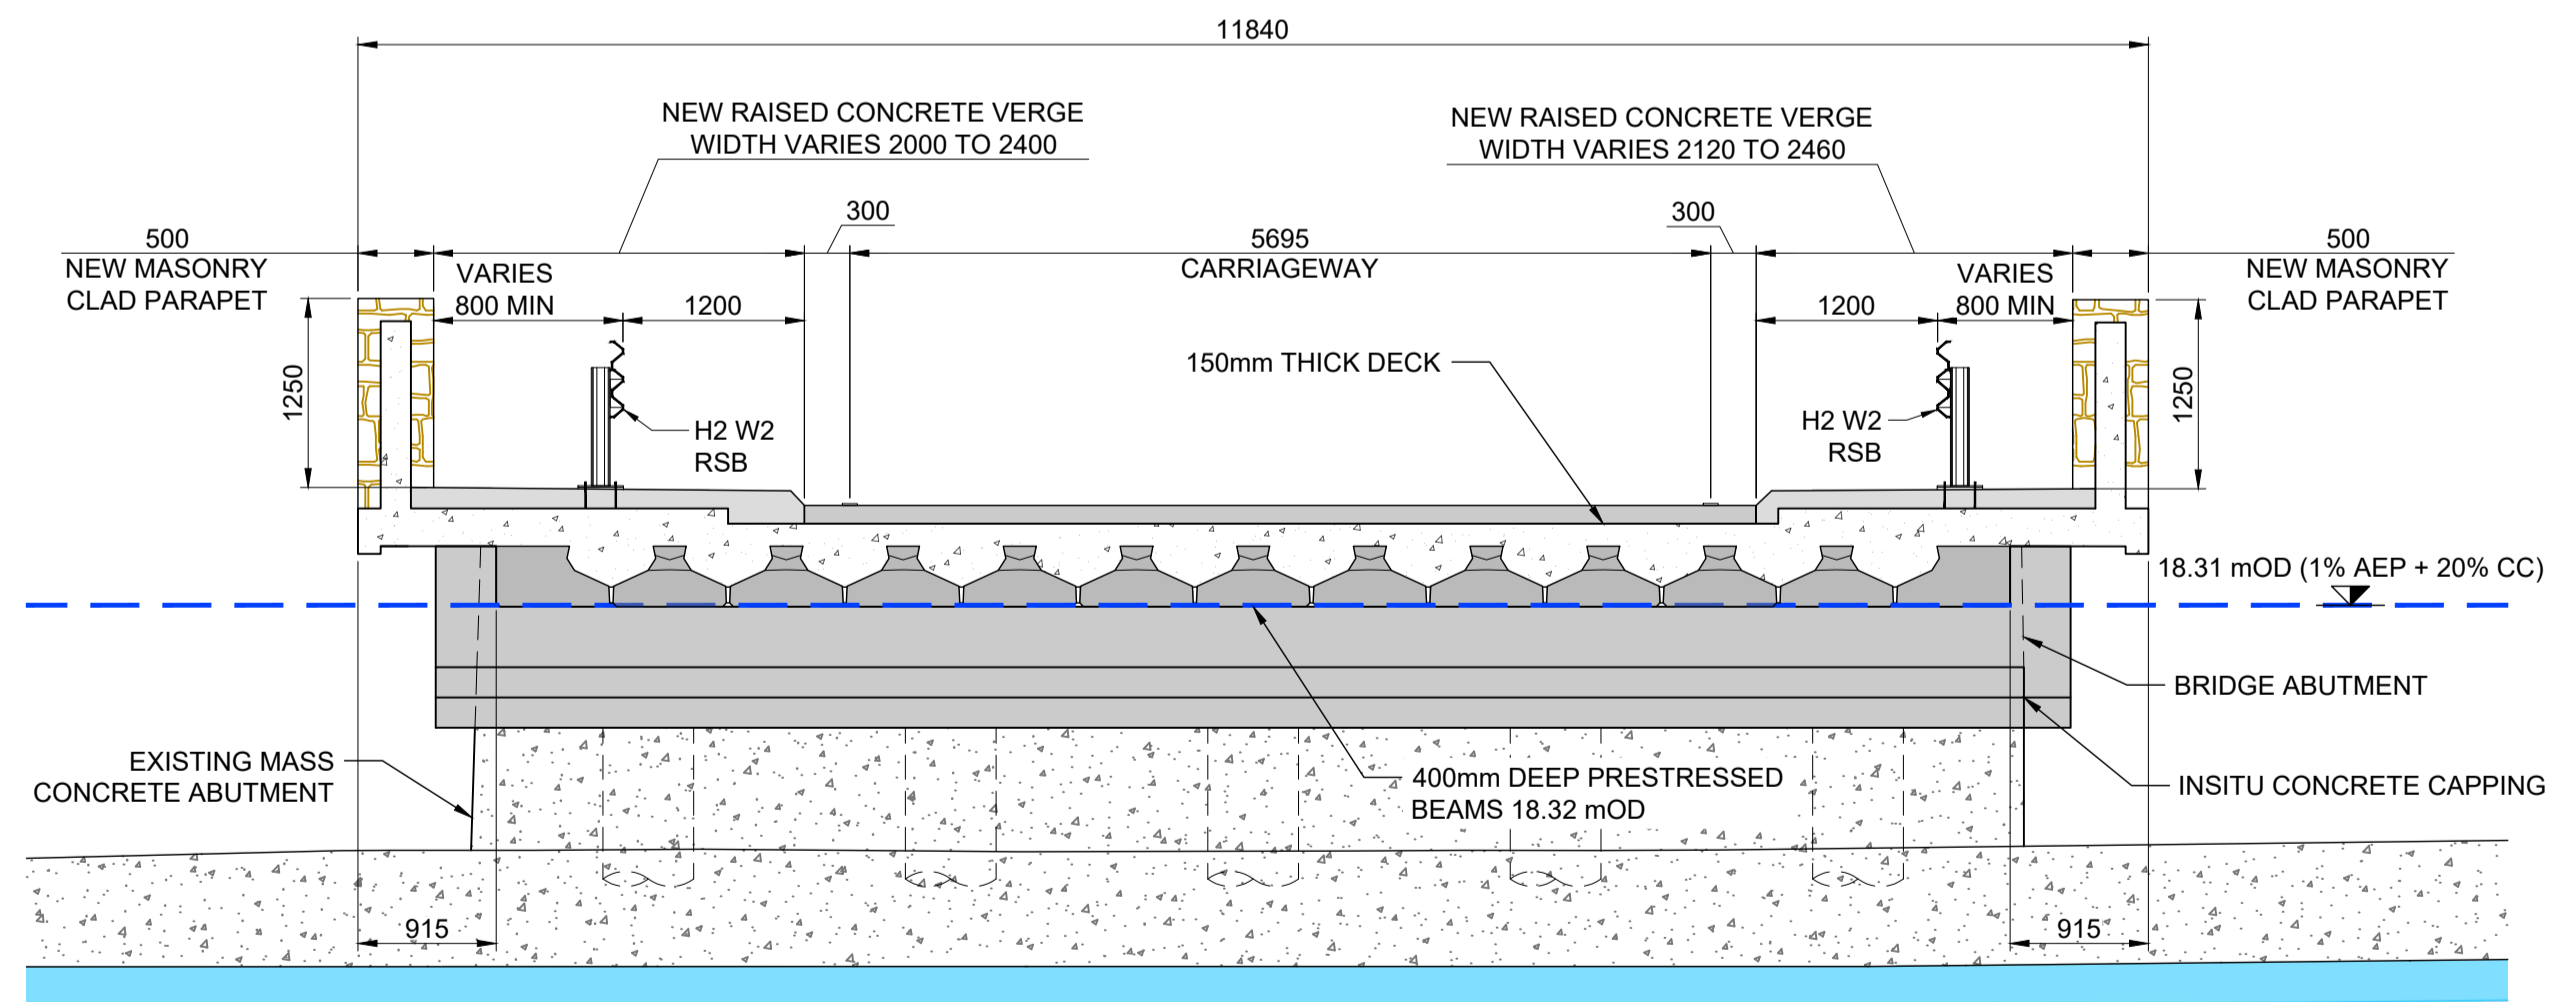

SECTION A
Scale at A1 1:50
Scale at A3 1:100

- GENERAL NOTES
1. ALL DIMENSIONS ARE IN MILLIMETRES UNLESS NOTED OTHERWISE
 2. ONLY WRITTEN DIMENSIONS SHALL BE USED. NO DIMENSIONS SHALL BE SCALED FROM THE DRAWINGS
 3. ALL LEVELS ARE IN METRES AND ARE TO MALIN HEAD DATUM
 4. ALL COORDINATES ARE IN METRES AND ARE TO IRISH TRANSVERSE MERCATOR
 5. DRAWINGS ARE TO BE READ IN CONJUNCTION WITH THE SPECIFICATION

Purpose ISSUED FOR PLANNING

Title PROPOSED ELEVATIONS AND SECTION

Client
Comhairle Contae Mhaigh Eo
Mayo County Council



Project
STRADE RIVER BRIDGE
REHABILITATION WORKS

Original Scale	Drawn	Checked	Reviewed	Authorised
1:50	AGL	MG	MG	MJ
	Date 26.06.25	Date 26.06.25	Date 26.06.25	Date 26.06.25

Status	Drawing Number	Rev
A2	0088572-ATK-02-XX-DR-CE-900114	P1

© ORDNANCE SURVEY IRELAND LICENSE NR. AR 0082524. ORDNANCE SURVEY IRELAND & GOVERNMENT OF IRELAND
ATKINS WILL NOT TO BE HELD LIABLE FOR THE USE OF THIS DATA ON ANY PROJECT OTHER THAN T0015 - MAYO BRIDGE ASSESSMENTS AND STRENGTHENING 2023

Risk Level	Atkins Base Line - Low Risk
	Atkins Sensitive - Medium Risk
	Atkins Private - High Risk
	Client Critical - Already Marked



Comhairle Contae Mhaigh Eo
Mayo County Council

Rev	Description	By	Date	Chk'd	Rev'd	Auth
P1	ISSUED FOR PLANNING		AGL 06.25	MG	MG	MJ
P0	ISSUED FOR REVIEW		AGL 05.25	MG	MG	MJ



Atkins House, 150-155 Ainslie Business Park, Swords, Co. Dublin
Tel (+353) 01 810 8000
Fax (+353) 01 810 8001


Unit 2B, 2200 Cork Airport Business Park, Cork
Tel (+353) 021 429 0300
Fax (+353) 021 429 0360

1st Floor Technology House Parkmore Technology Park, Galway
Tel (+353) 091 786 050
Fax (+353) 091 779 830

A1


DO NOT SCALE

File: 0088572-ATK-02-XX-06-CE-900113 to 900115.dwg
Date: Jun 26, 2025 - 3:22pm
Plotted by: LOPE4308

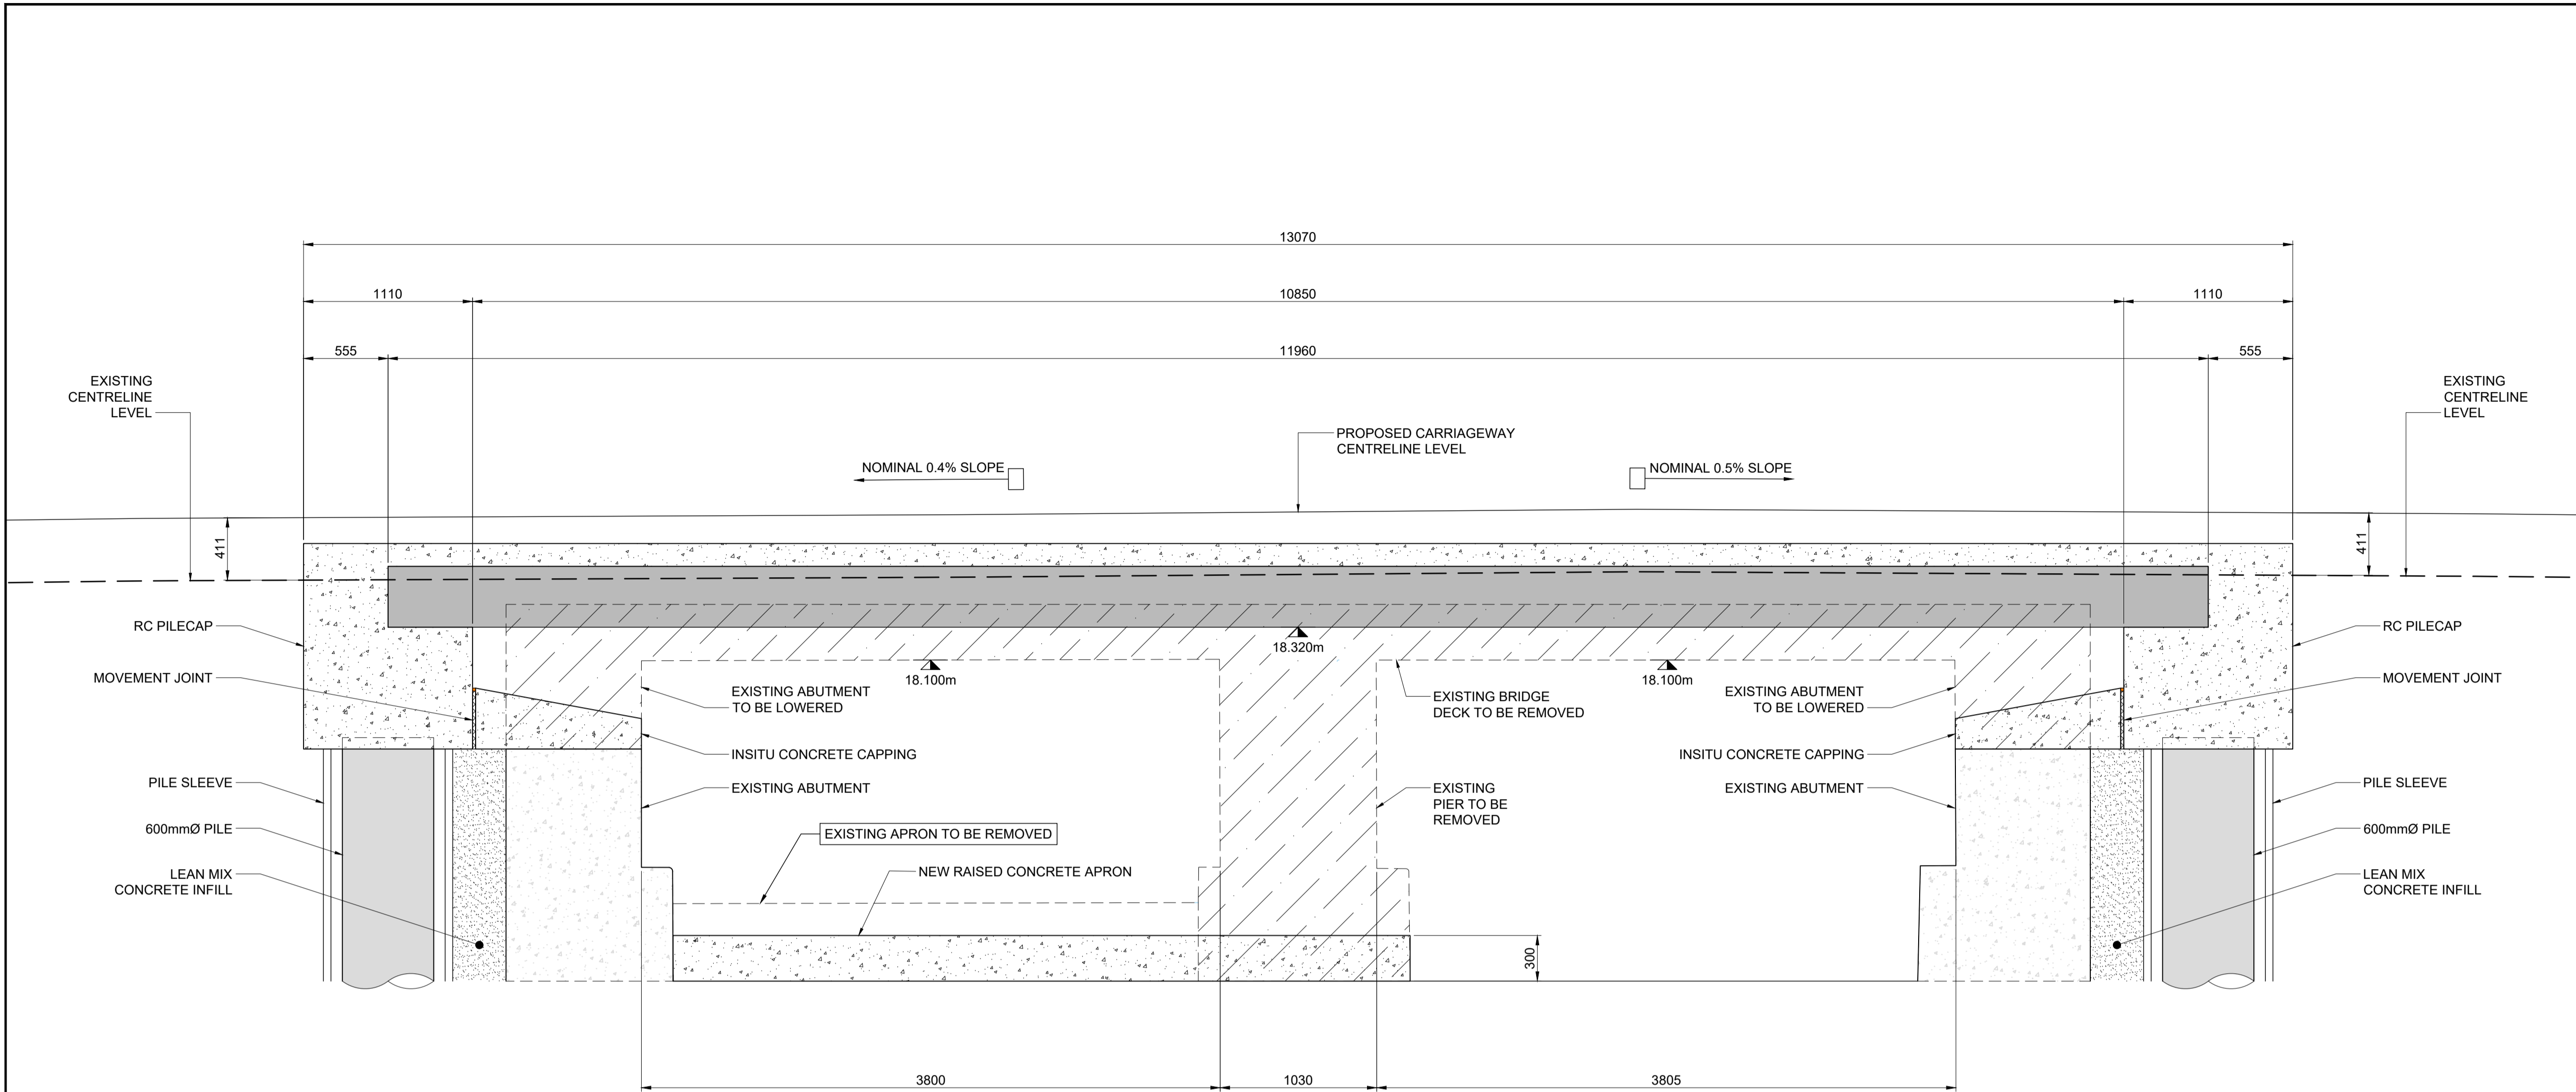

BRIDGE LONGITUDINAL SECTION

Scale at A1 1:25
Scale at A3 1:50

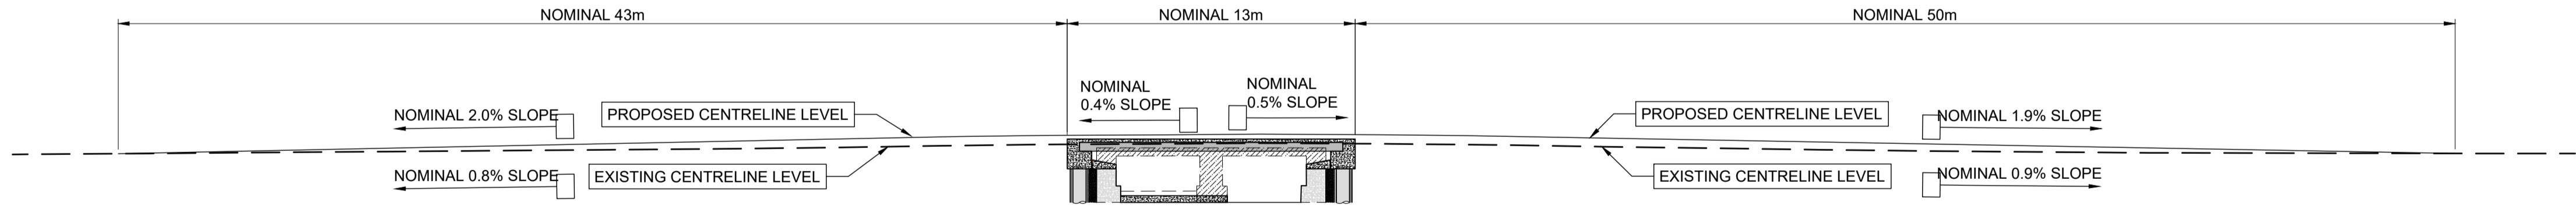

OVERALL LONGITUDINAL SECTION

Scale at A1 1:200
Scale at A3 1:400

GENERAL NOTES

1. ALL DIMENSIONS ARE IN MILLIMETRES UNLESS NOTED OTHERWISE
2. ONLY WRITTEN DIMENSIONS SHALL BE USED. NO DIMENSIONS SHALL BE SCALED FROM THE DRAWINGS
3. ALL LEVELS ARE IN METRES AND ARE TO MALIN HEAD DATUM
4. ALL COORDINATES ARE IN METRES AND ARE TO IRISH TRANSVERSE MERCATOR
5. DRAWINGS ARE TO BE READ IN CONJUNCTION WITH THE SPECIFICATION

Purpose ISSUED FOR PLANNING

Title PROPOSED LONGITUDINAL SECTION

Original Scale	As Shown					
	Drawn	AGL	Checked	MG	Reviewed	Authorized
Status	Date	26.06.25	Date	26.06.25	Date	26.06.25
A2	0088572-ATK-02-XX-DR-CE-900115					P1

© ORDNANCE SURVEY IRELAND LICENSE NR. AR 0082524. ORDNANCE SURVEY IRELAND & GOVERNMENT OF IRELAND
ATKINS WILL NOT TO BE HELD LIABLE FOR THE USE OF THIS DATA ON ANY PROJECT OTHER THAN T0015 - MAYO BRIDGE ASSESSMENTS AND STRENGTHENING 2023

Risk Level	Atkins Base Line - Low Risk
	Atkins Sensitive - Medium Risk
	Atkins Private - High Risk
	Client Critical - Already Marked



Comhairle Contae Mhaigh Eo
Mayo County Council



Atkins House, 150-155 Ainslie Business Park, Swords, Co. Dublin
Tel (+353) 01 810 8000
Fax (+353) 01 810 8001

Unit 2B, 2200 Cork Airport Business Park, Cork
Tel (+353) 021 429 0300
Fax (+353) 021 429 0360

1st Floor Technology House Parkmore Technology Park, Galway
Tel (+353) 091 786 050
Fax (+353) 091 779 830




STRADE RIVER BRIDGE
REHABILITATION WORKS

100
0 10
A1

DO NOT SCALE

File: 008572-ATK-02-XX-DR-CE-900116.dwg
Date: Jun 26, 2025 - 3:19pm
Plotted by: LPE4308

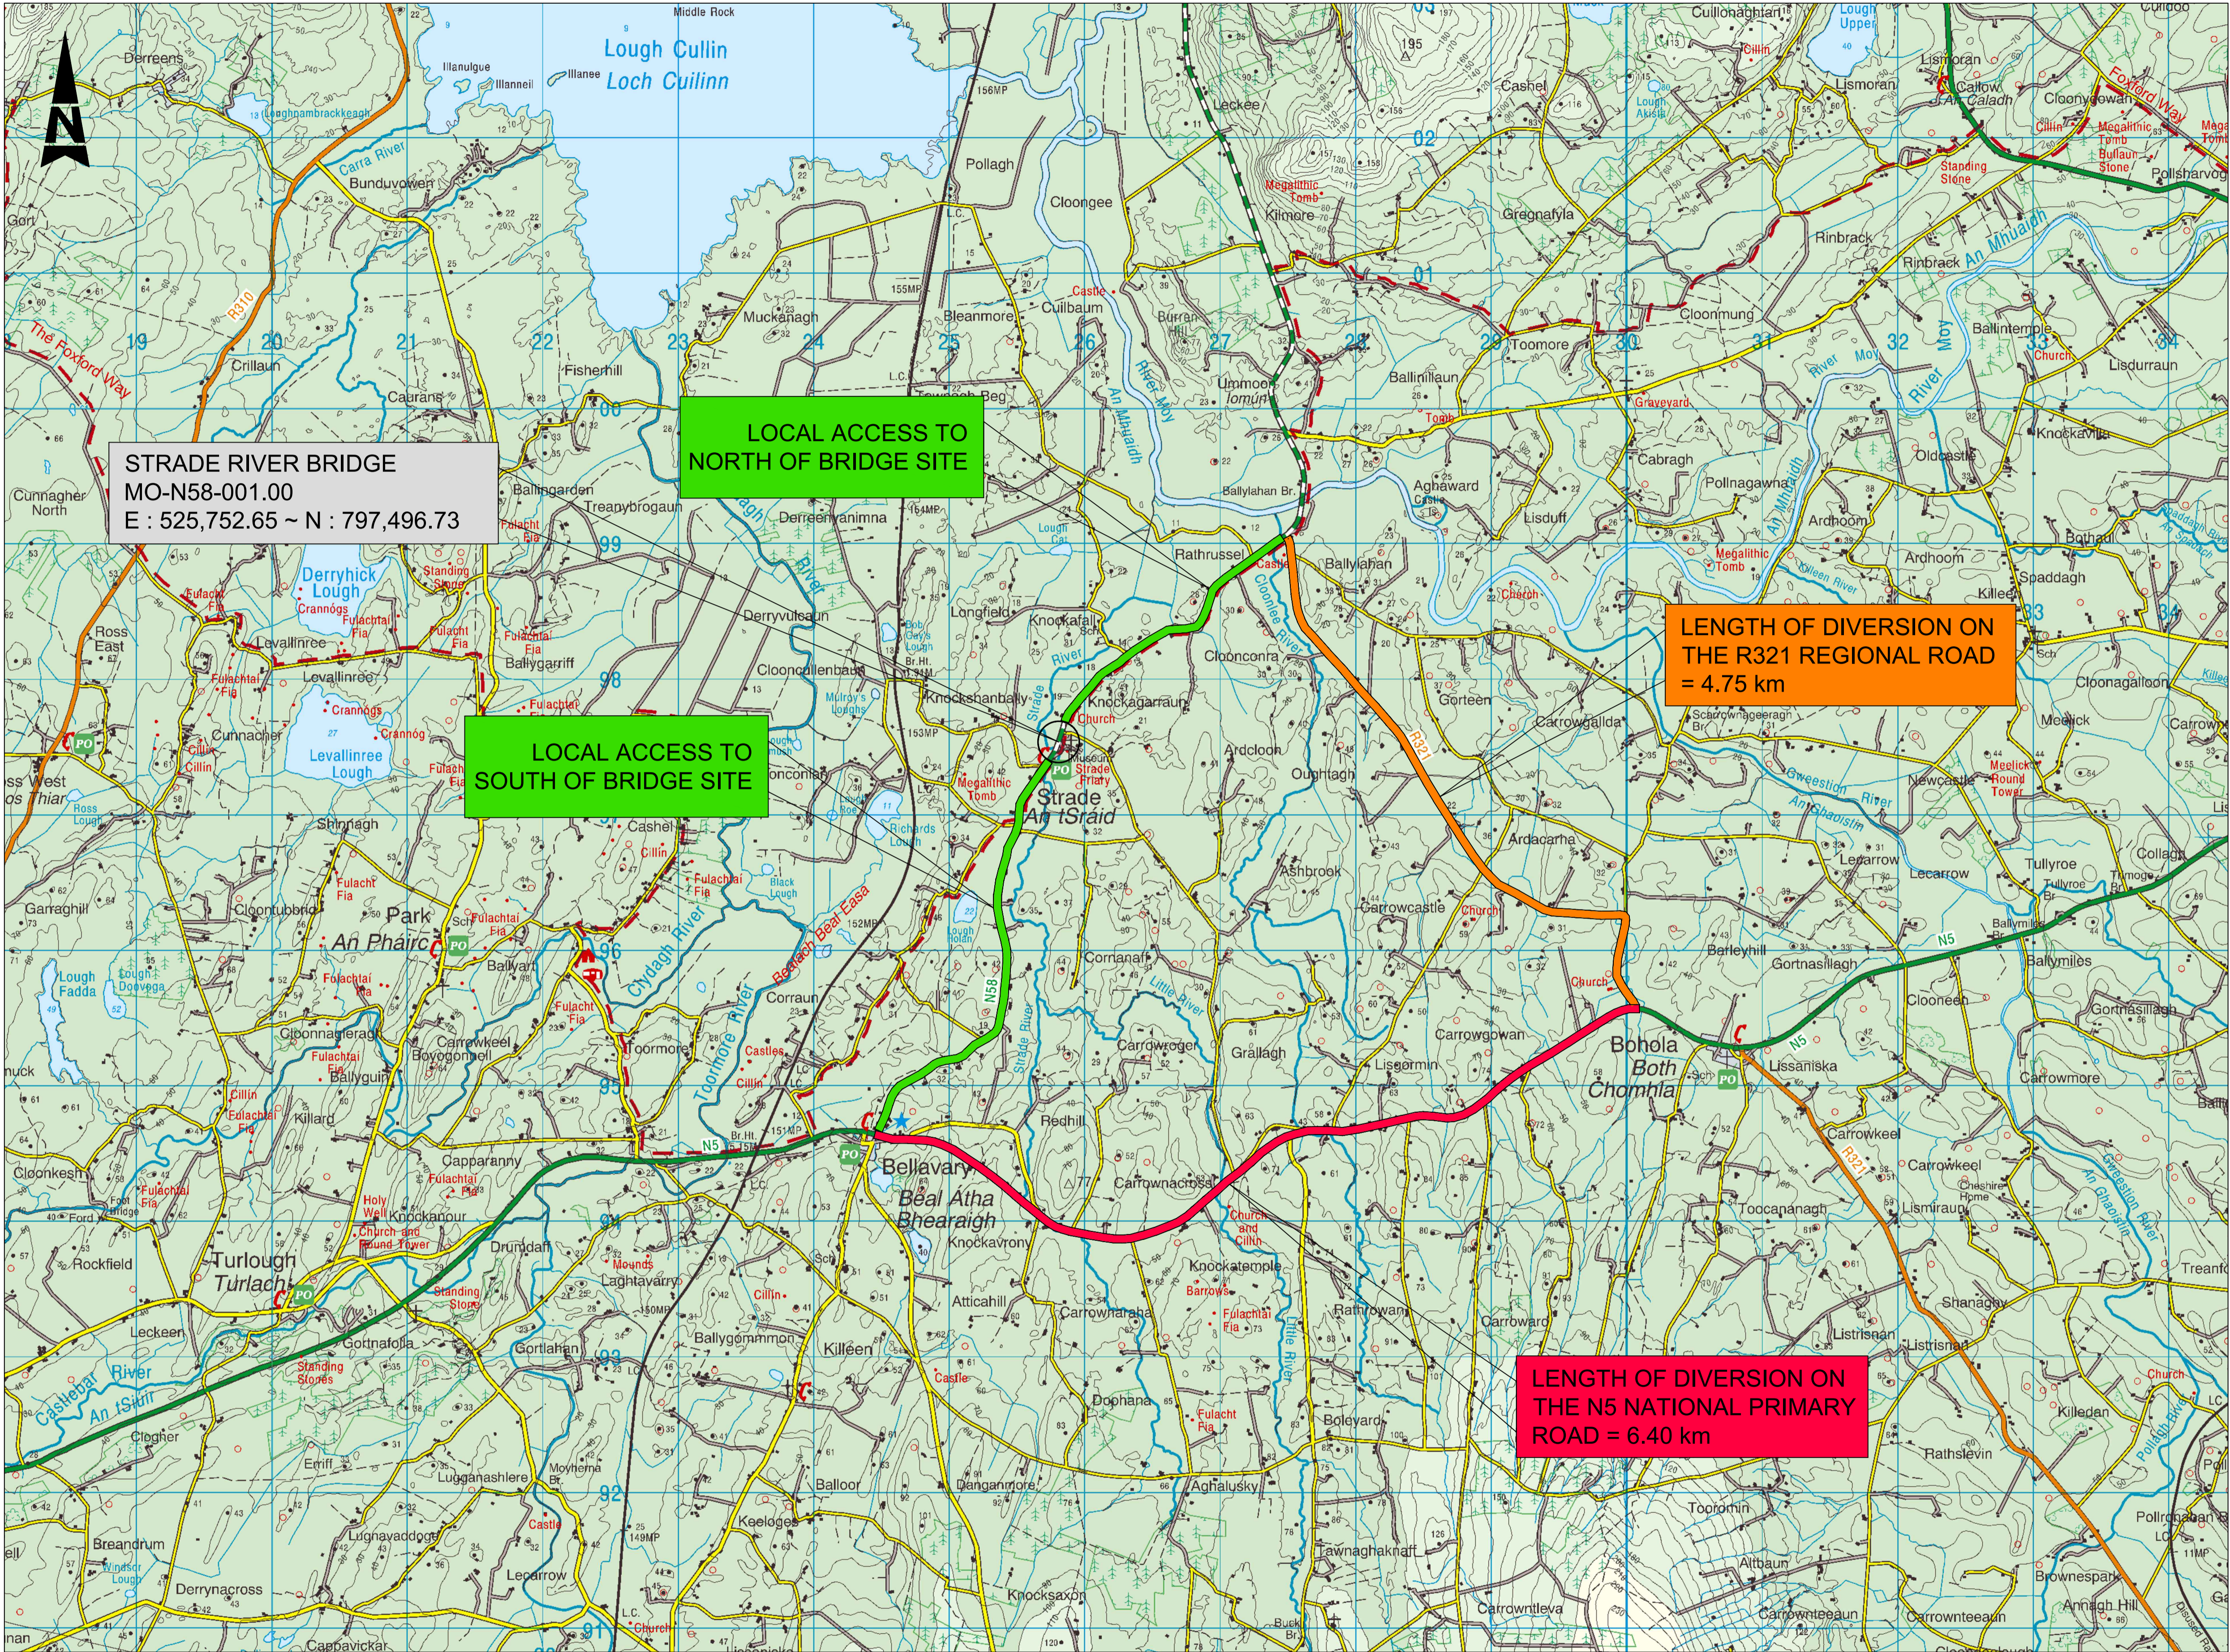

- GENERAL NOTES
1. ALL DIMENSIONS ARE IN MILLIMETRES UNLESS NOTED OTHERWISE
 2. ONLY WRITTEN DIMENSIONS SHALL BE USED. NO DIMENSIONS SHALL BE SCALED FROM THE DRAWINGS
 3. ALL LEVELS ARE IN METRES AND ARE TO MALIN HEAD DATUM
 4. ALL COORDINATES ARE IN METRES AND ARE TO IRISH TRANSVERSE MERCATOR
 5. DRAWINGS ARE TO BE READ IN CONJUNCTION WITH THE SPECIFICATION

© ORDNANCE SURVEY IRELAND LICENSE NR. AR 008254. ORDNANCE SURVEY IRELAND & GOVERNMENT OF IRELAND
ATKINS WILL NOT BE HELD LIABLE FOR THE USE OF THIS DATA ON ANY PROJECT OTHER THAN THAT FOR WHICH IT WAS ASSIGNED AND STRENGTHENING 2023

Risk Level	Atkins Base Line - Low Risk
Atkins Sensitive - Medium Risk	
Atkins Private - High Risk	
Client Critical - Already Marked	



Comhairle Contae Mhaigh Eo
Mayo County Council

Rev	Description	By	Date	Chk'd	Rev'd	Auth
P1	ISSUED FOR PLANNING		AOS 06.25	MG	MG	MJ
P0	ISSUED FOR REVIEW		AOS 05.25	MG	MG	MJ

Atkins House, 150-155 Ainslie Business Park, Swords, Co. Dublin
Tel (+353) 01 810 8000 Fax (+353) 01 810 8001

Unit 2B, 2200 Cork Airport Business Park, Cork
Tel (+353) 021 429 0300 Fax (+353) 021 429 0360

1st Floor Technology House Parkmore Technology Park, Galway
Tel (+353) 091 786 050 Fax (+353) 091 779 830



STRADE RIVER BRIDGE
REHABILITATION WORKS

Purpose		ISSUED FOR PLANNING							
Title		PROPOSED ROAD DIVERSION							
Original Scale	1:25,000	Drawn	AOS	Checked	MG	Reviewed	MG	Authorised	MJ
		Date 26.06.25	Date 26.06.25	Date 26.06.25	Date 26.06.25	Date 26.06.25	Date 26.06.25		
Status	Drawing Number							Rev	
A2	0088572-ATK-02-XX-DR-CE-900116							P1	