


R:\2020\W200807_Design and Drawings\1 MOR3D Model\1_Architectural Structural\1_Main Building\2_Planning\W2008-XX-XXX-M3-MOR-00120 - Operator 2 - Warehouse.rvt


DON'T SCALE DIMENSIONS

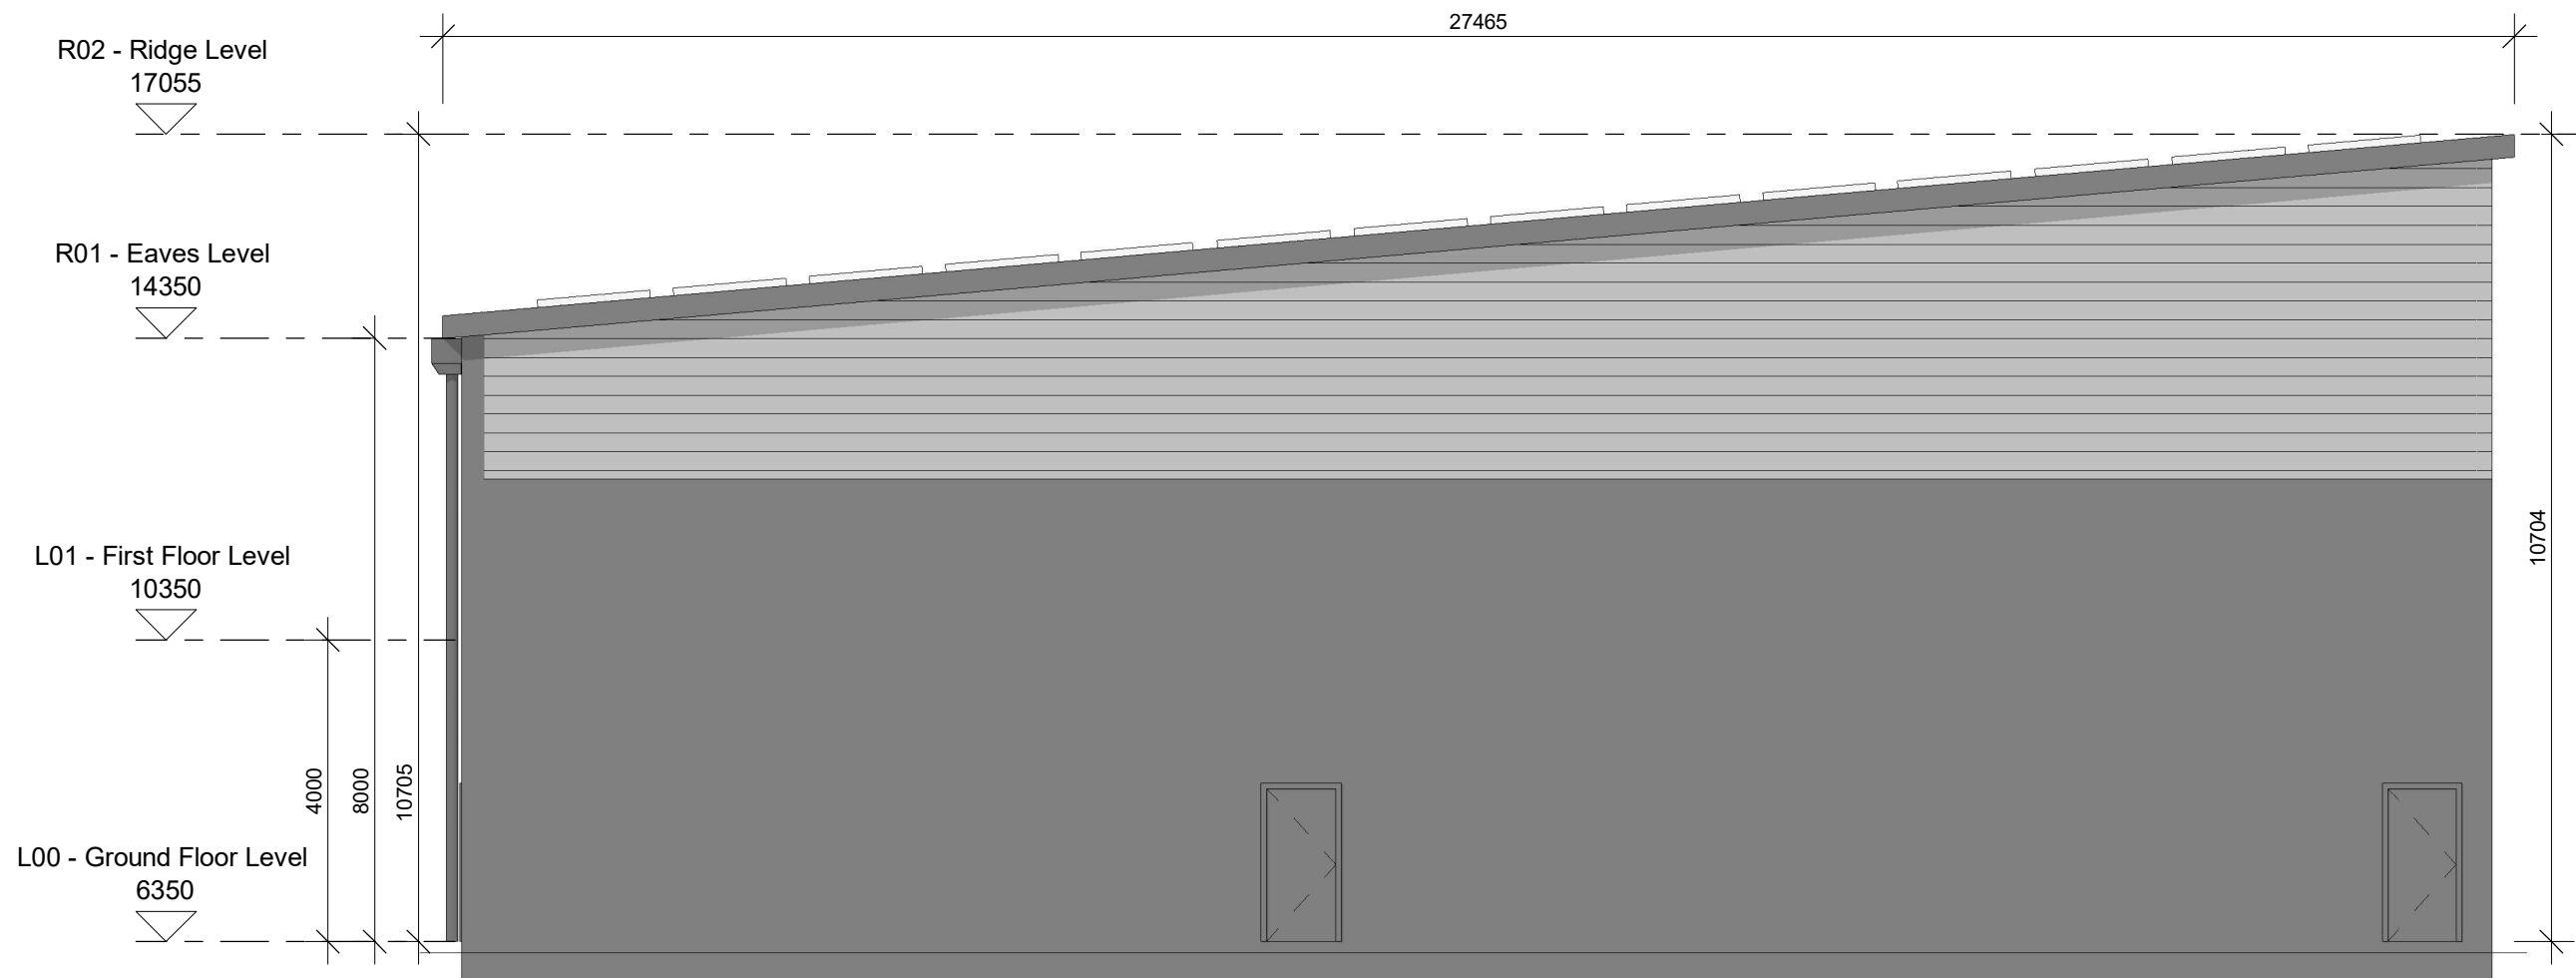


1 Proposed North Elevation
1 : 100



2 Proposed South Elevation
1 : 100

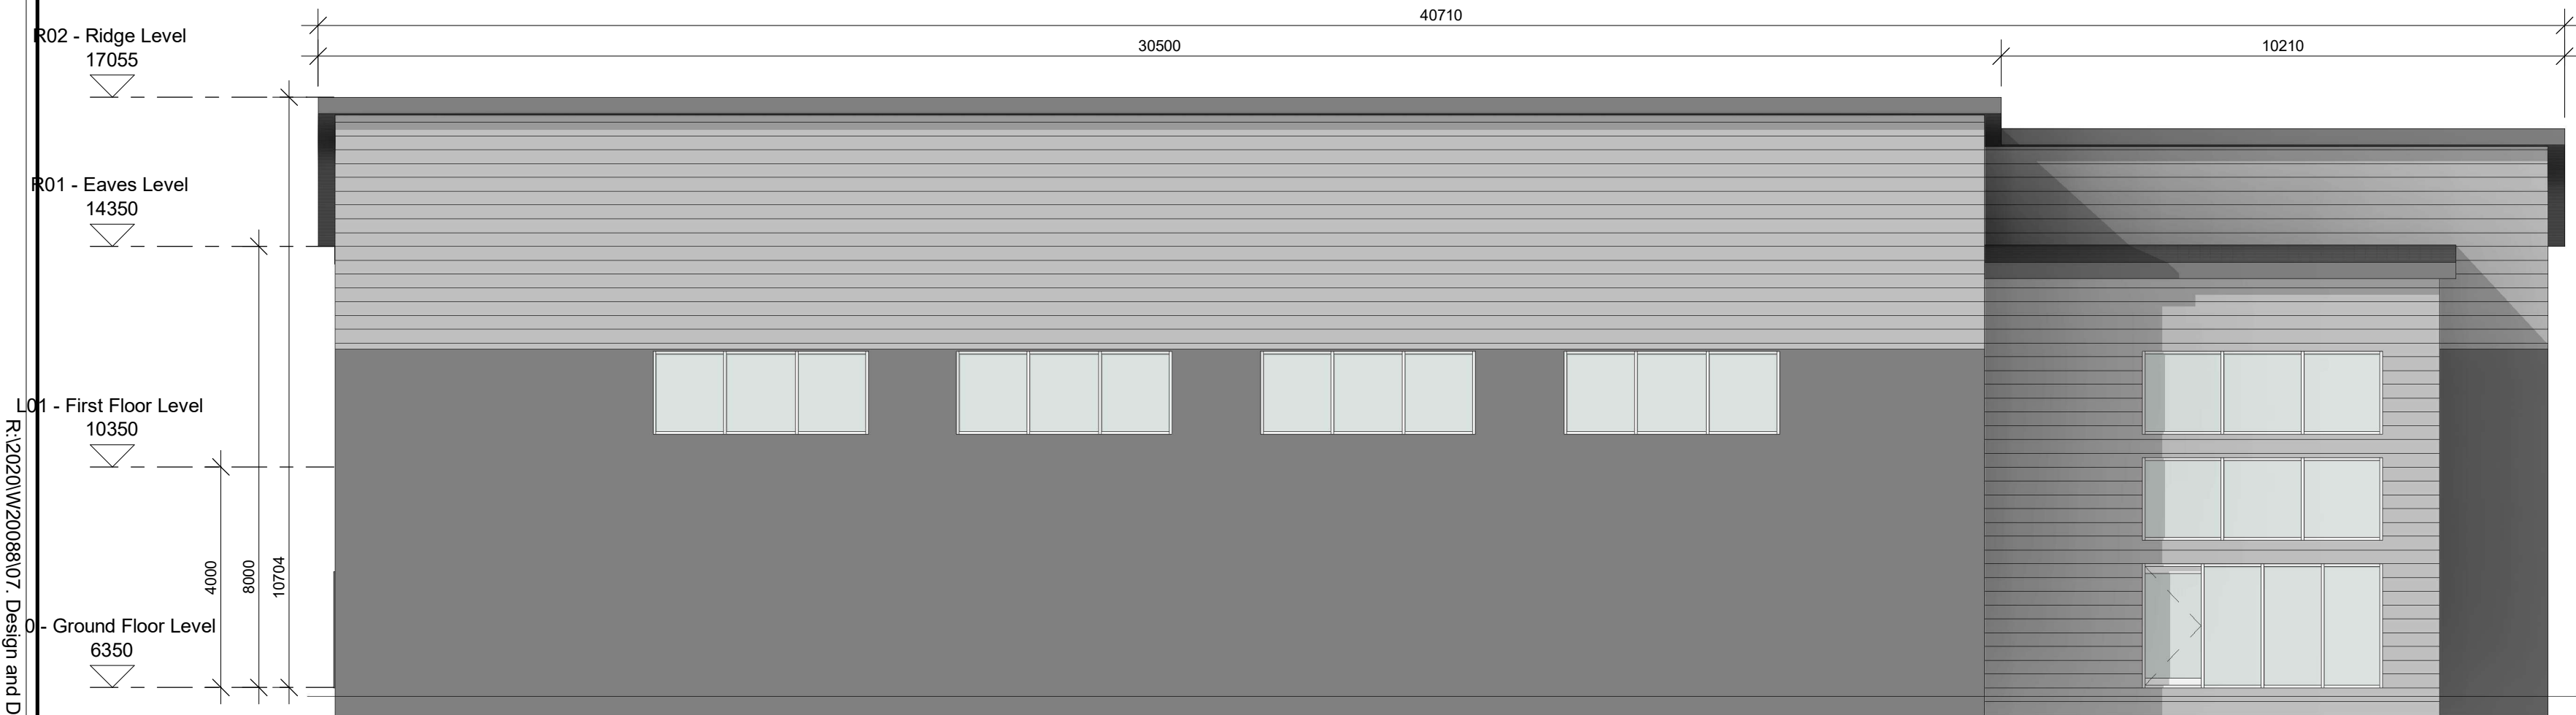



3 Proposed East Elevation
1 : 100

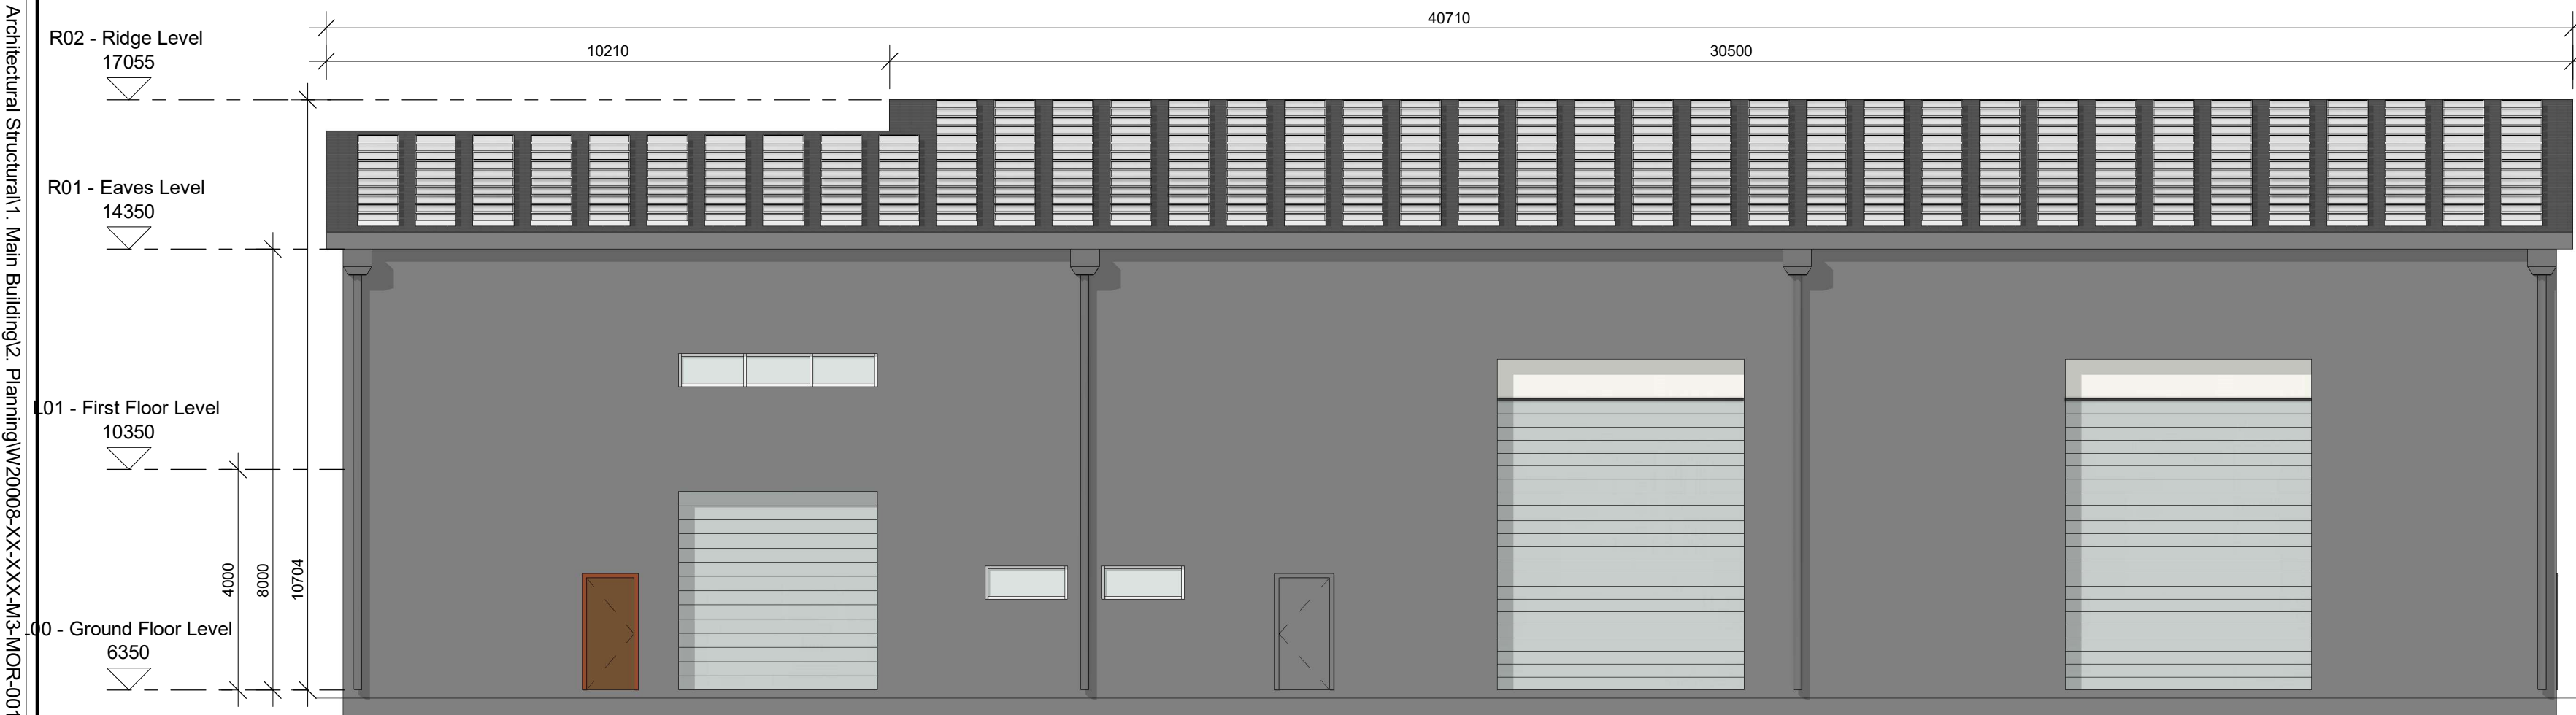

4 Proposed West Elevation
1 : 100

BUILDING FINISHES - EXTERNAL WALLS

 -  GREY / GREEN ARCHITECTURAL CLADDING
-  DARK GREY ARCHITECTURAL CLADDING

Health and Safety:

THIS DRAWING TO BE READ IN CONJUNCTION WITH ALL OTHER RELEVANT DRAWINGS, THE SPECIFICATION AND THE SAFETY AND HEALTH PLAN.

Note:

- NO PART OF THIS DRAWING MAY BE REPRODUCED OR TRANSMITTED IN ANY FORM OR STORED IN ANY RETRIEVAL SYSTEM OF ANY NATURE WITHOUT THE WRITTEN PERMISSION OF MALONE O'REGAN CONSULTING ENGINEERS AS COPYRIGHT HOLDER EXCEPT AS AGREED FOR USE ON THE PROJECT FOR WHICH THE DRAWING WAS ORIGINALLY ISSUED.
- ALL DIMENSIONS IN mm UNLESS NOTED OTHERWISE.
- ALL LEVELS ARE TO POOLBEG DATUM

| 0 | PLANNING ISSUE | 05.09.2025 | MOR | ES |
|-----|----------------|------------|------|------|
| Rev | Description | Date | Drwn | Chkd |

| |
|--------------------------|
| Status |
| P3 - ISSUED FOR PLANNING |

| | |
|---|--|
|  MALONE O'REGAN CONSULTING ENGINEERS | 3-4 Canada Street, Waterford, Co. Waterford X91V52K Tel: +353 51 876 855 Email: waterford@morce.ie Web: www.maloneoregan.com |
| Offices also in: | |
| DUBLIN : Tel: +353 1 260 2655 | Email: dublin@morce.ie |
| GALWAY: Tel: +353 91 531 069 | Email: galway@morce.ie |
| LONDON: Tel: +44 208 5281685 | Email: london@morce.ie |

| | |
|--------|--|
| Client |  PORT OF WATERFORD COMPANY |
|--------|--|

| | |
|-----|--|
| Job | PROPOSED OFFSHORE RENEWABLE ENERGY CAPABLE TERMINAL ON A 250m WHARF EXTENSION & ANCILLARY OPERATIONAL SUPPORT INFRASTRUCTURE |
|-----|--|

| | |
|---------|--|
| Drawing | OPERATOR 2 - WAREHOUSE BUILDING - ELEVATIONS |
|---------|--|

| | | | | |
|----------------------|---------------|----------------|-----------------------|----|
| MOR Job No W20088 | Revision 0 | Approver ES | Scale As indicated | A1 |
|----------------------|---------------|----------------|-----------------------|----|

| | |
|---------|------------------------------|
| File No | W20088-XX-XXX-DR-MOR-A-04201 |
|---------|------------------------------|

DON'T SCALE DIMENSIONS