




GROUND FLOOR LAYOUT
SCALE 1: 75

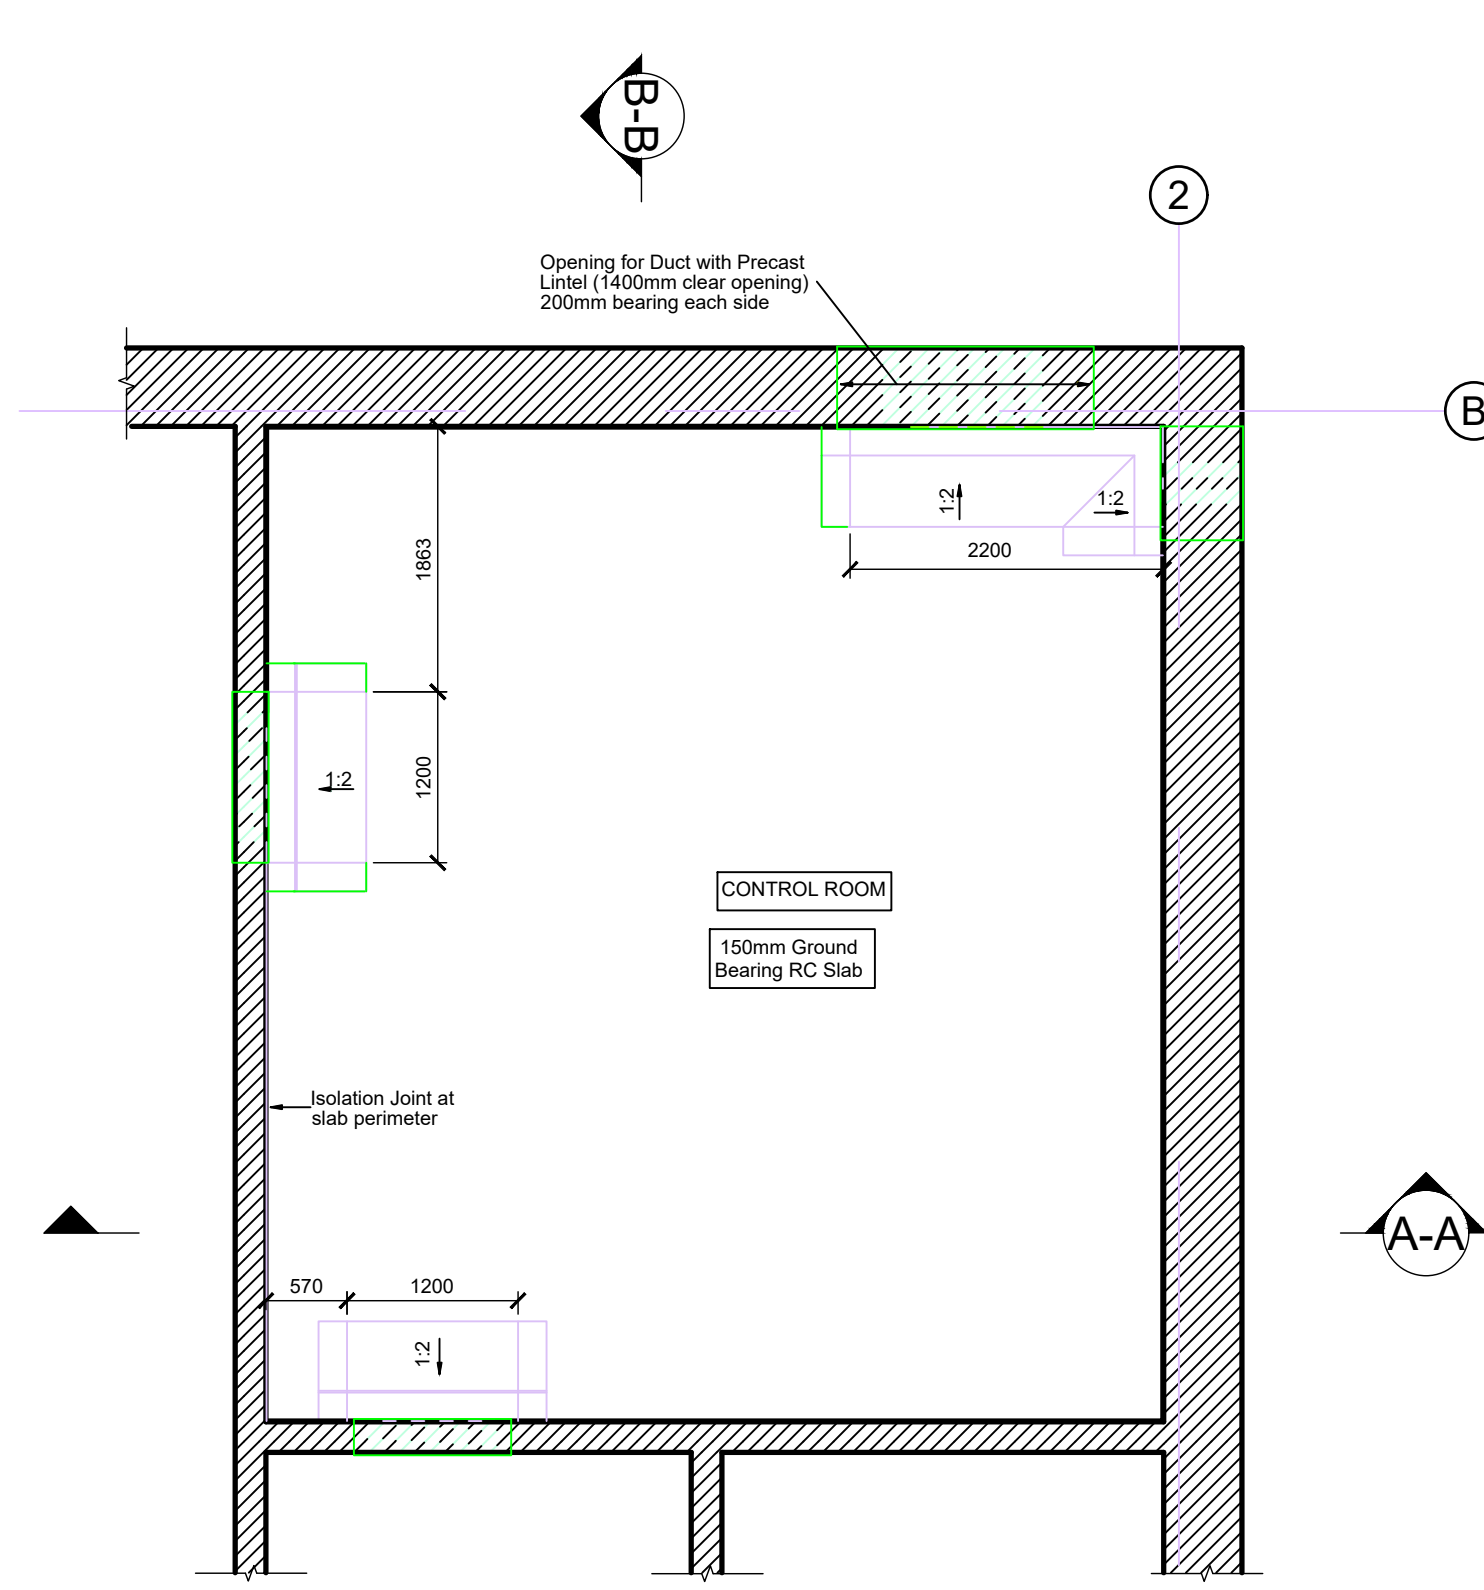


CONTROL ROOM SUB-FLOOR PLAN
SCALE 1: 75

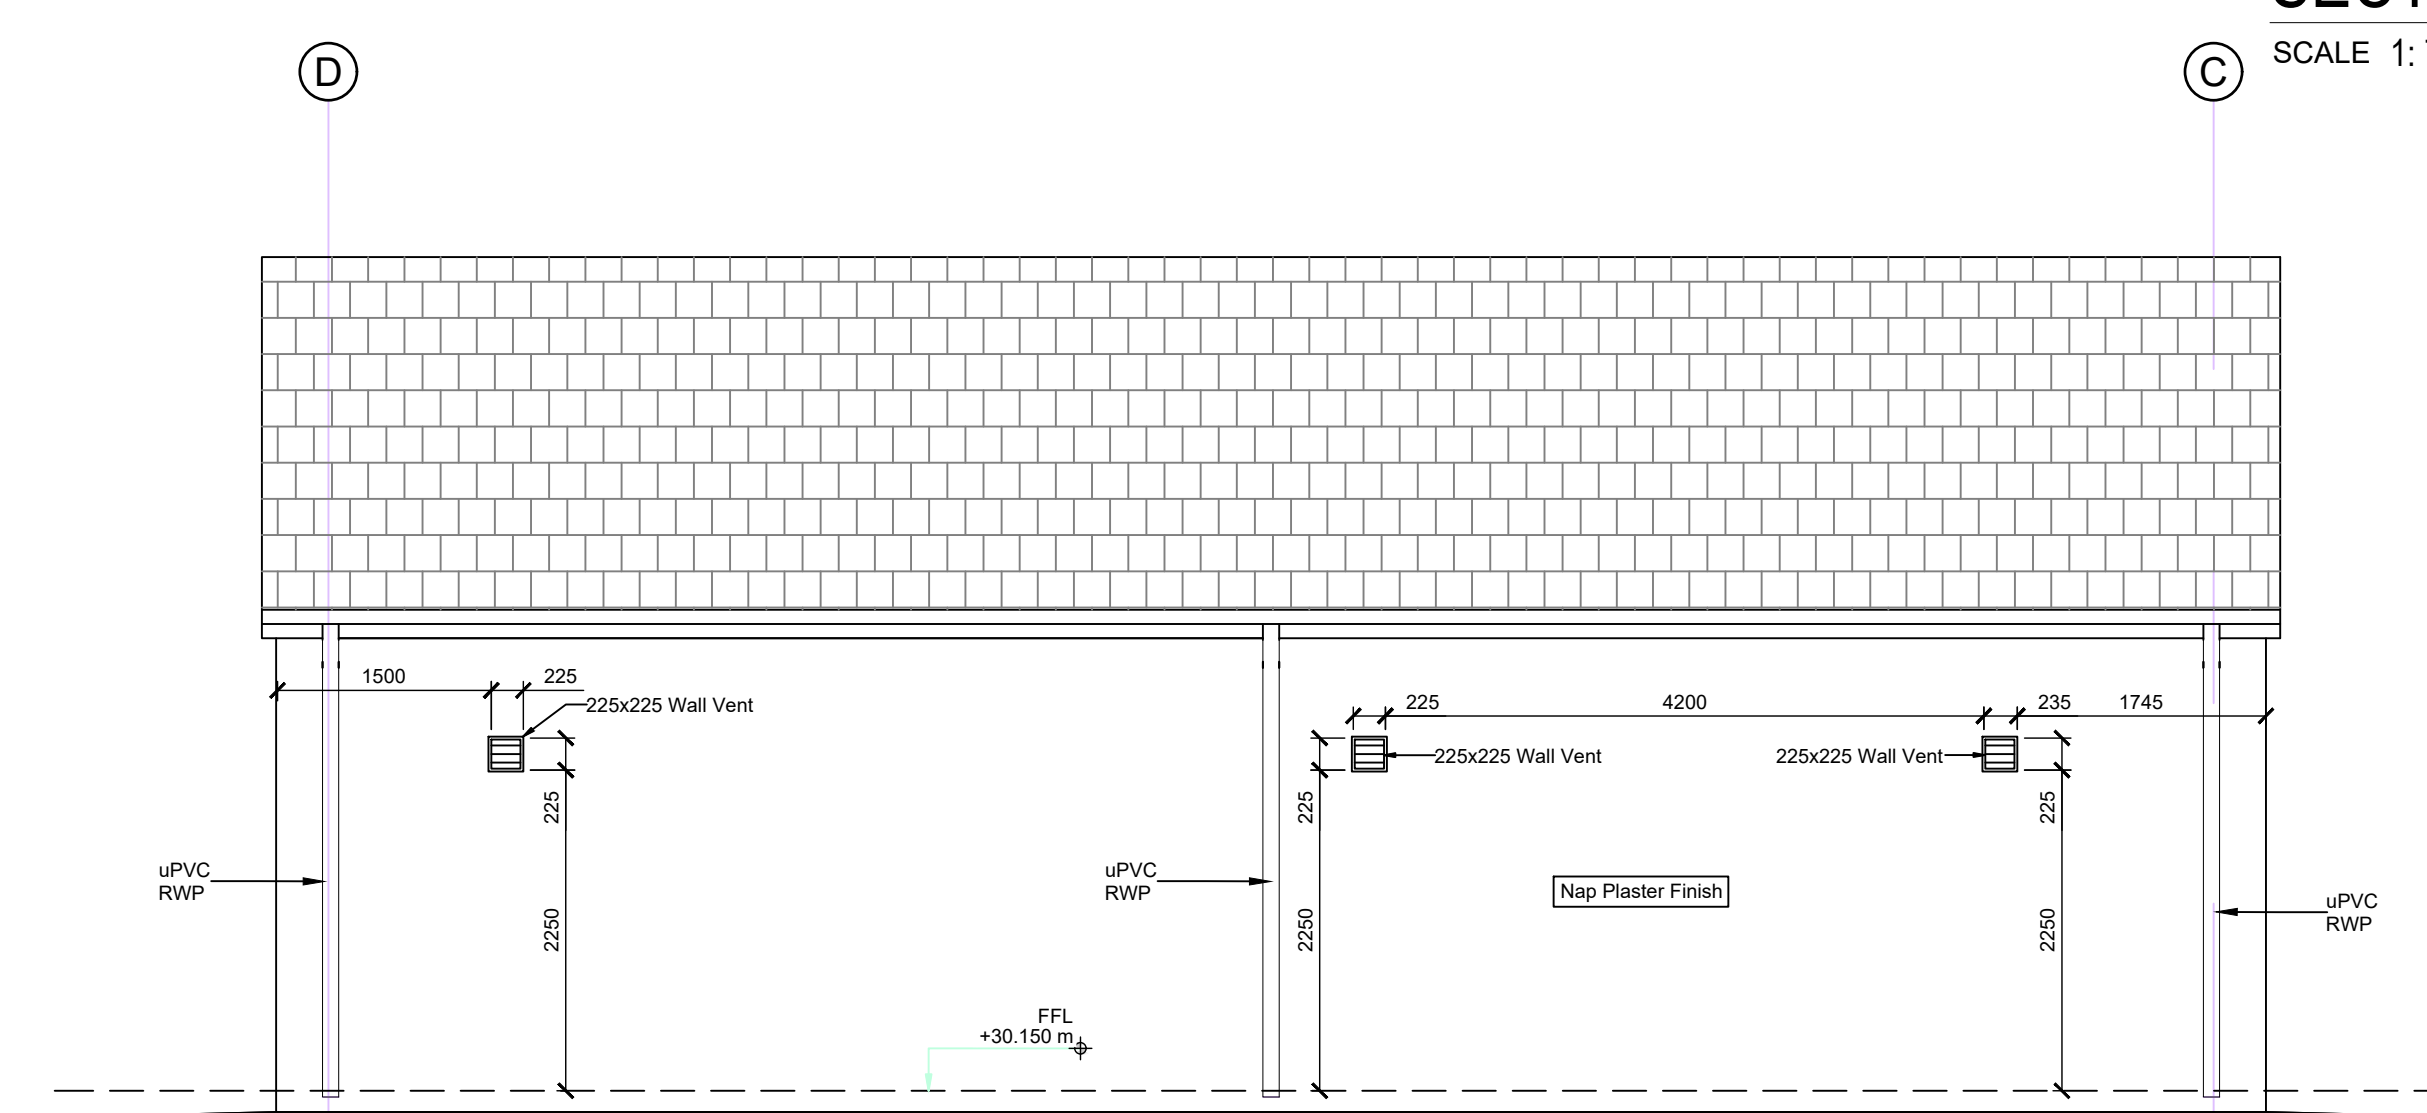


WESTERN ELEVATION
SCALE 1: 75

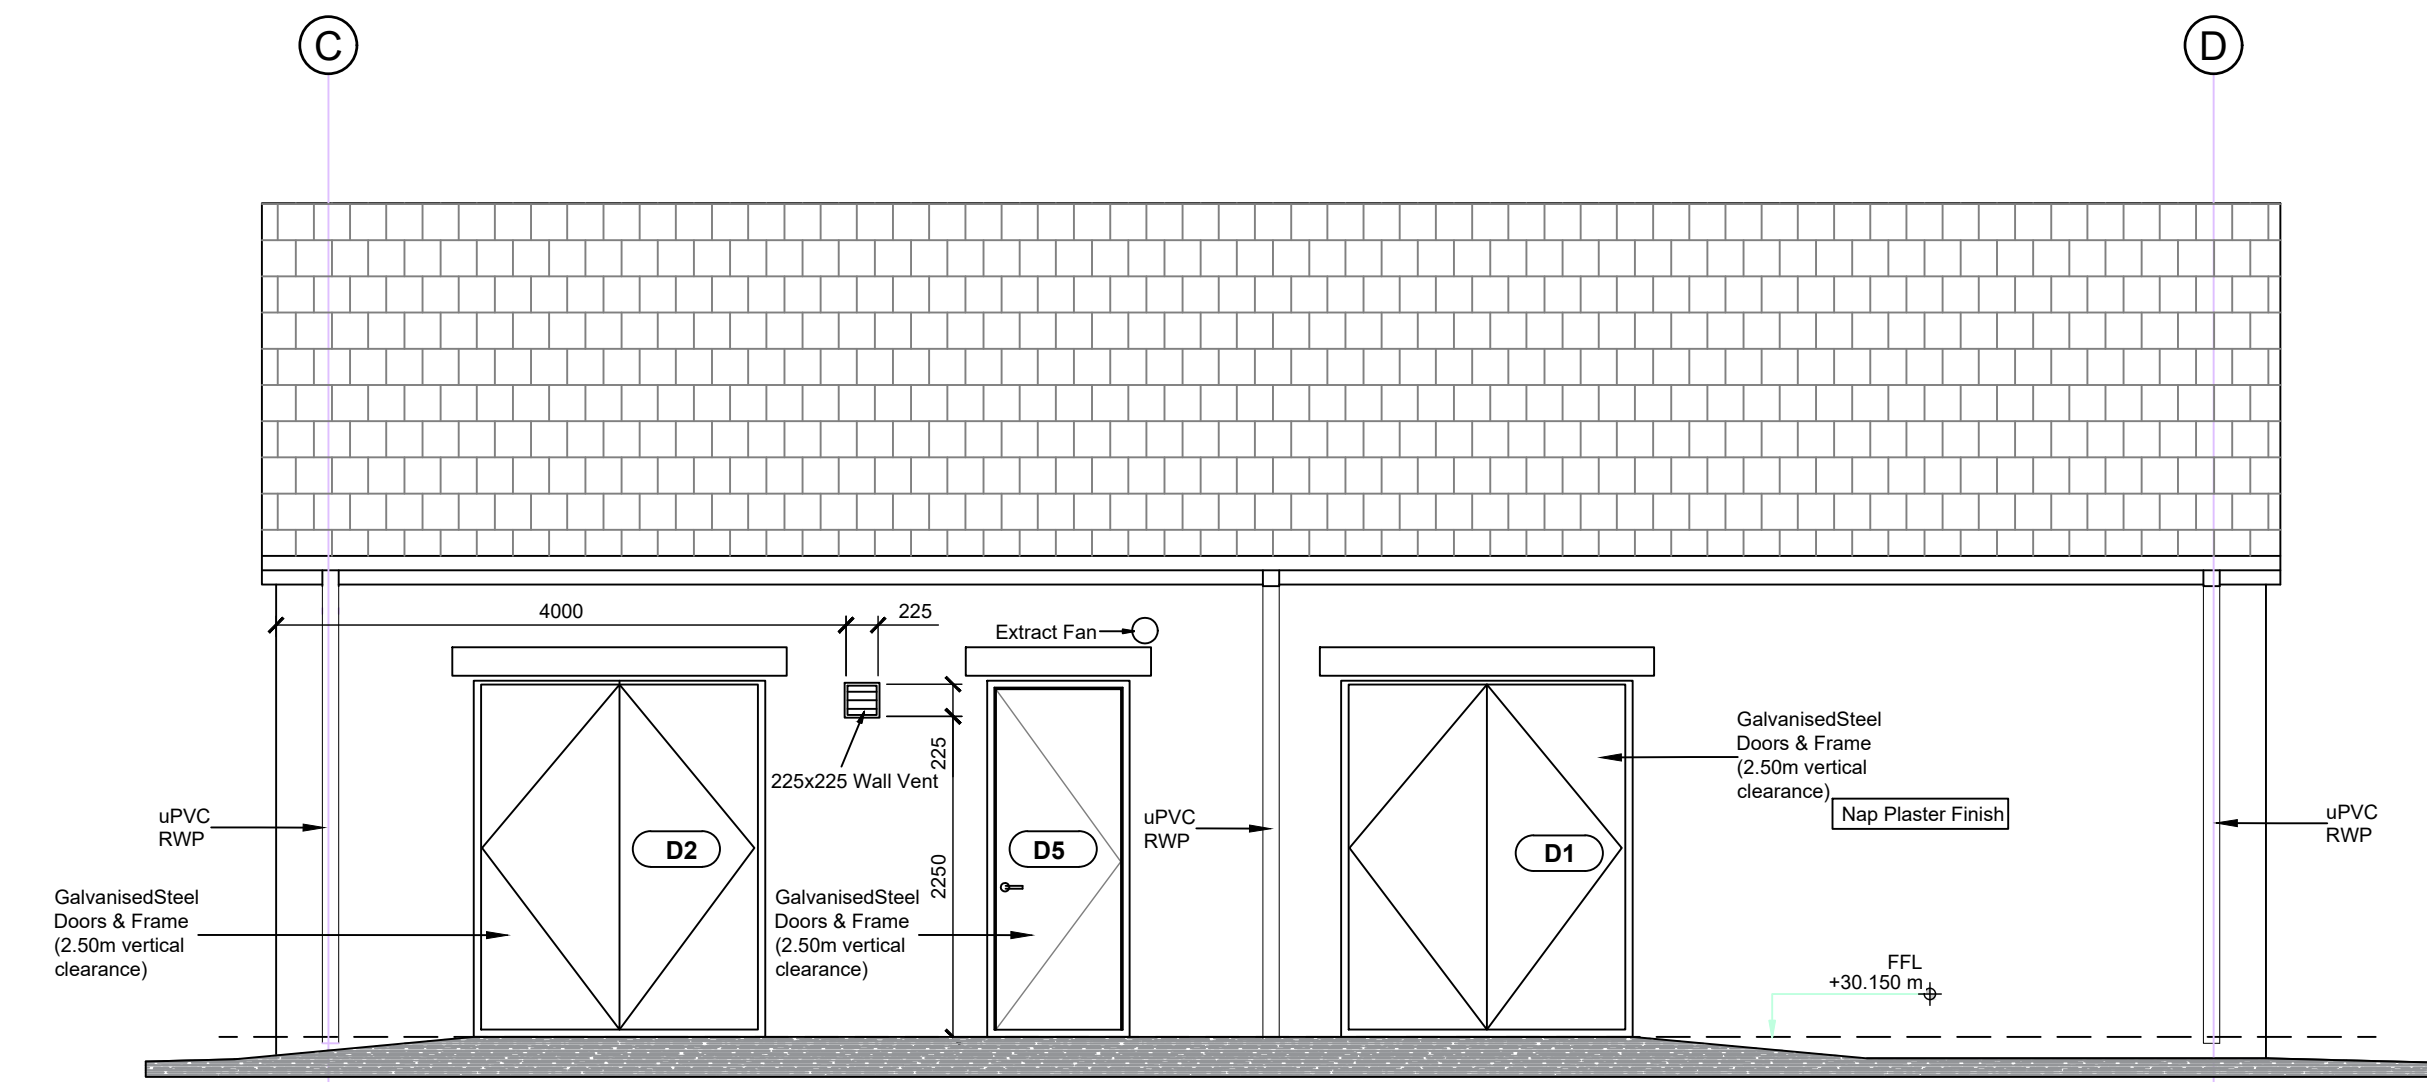


EASTERN ELEVATION
SCALE 1: 75

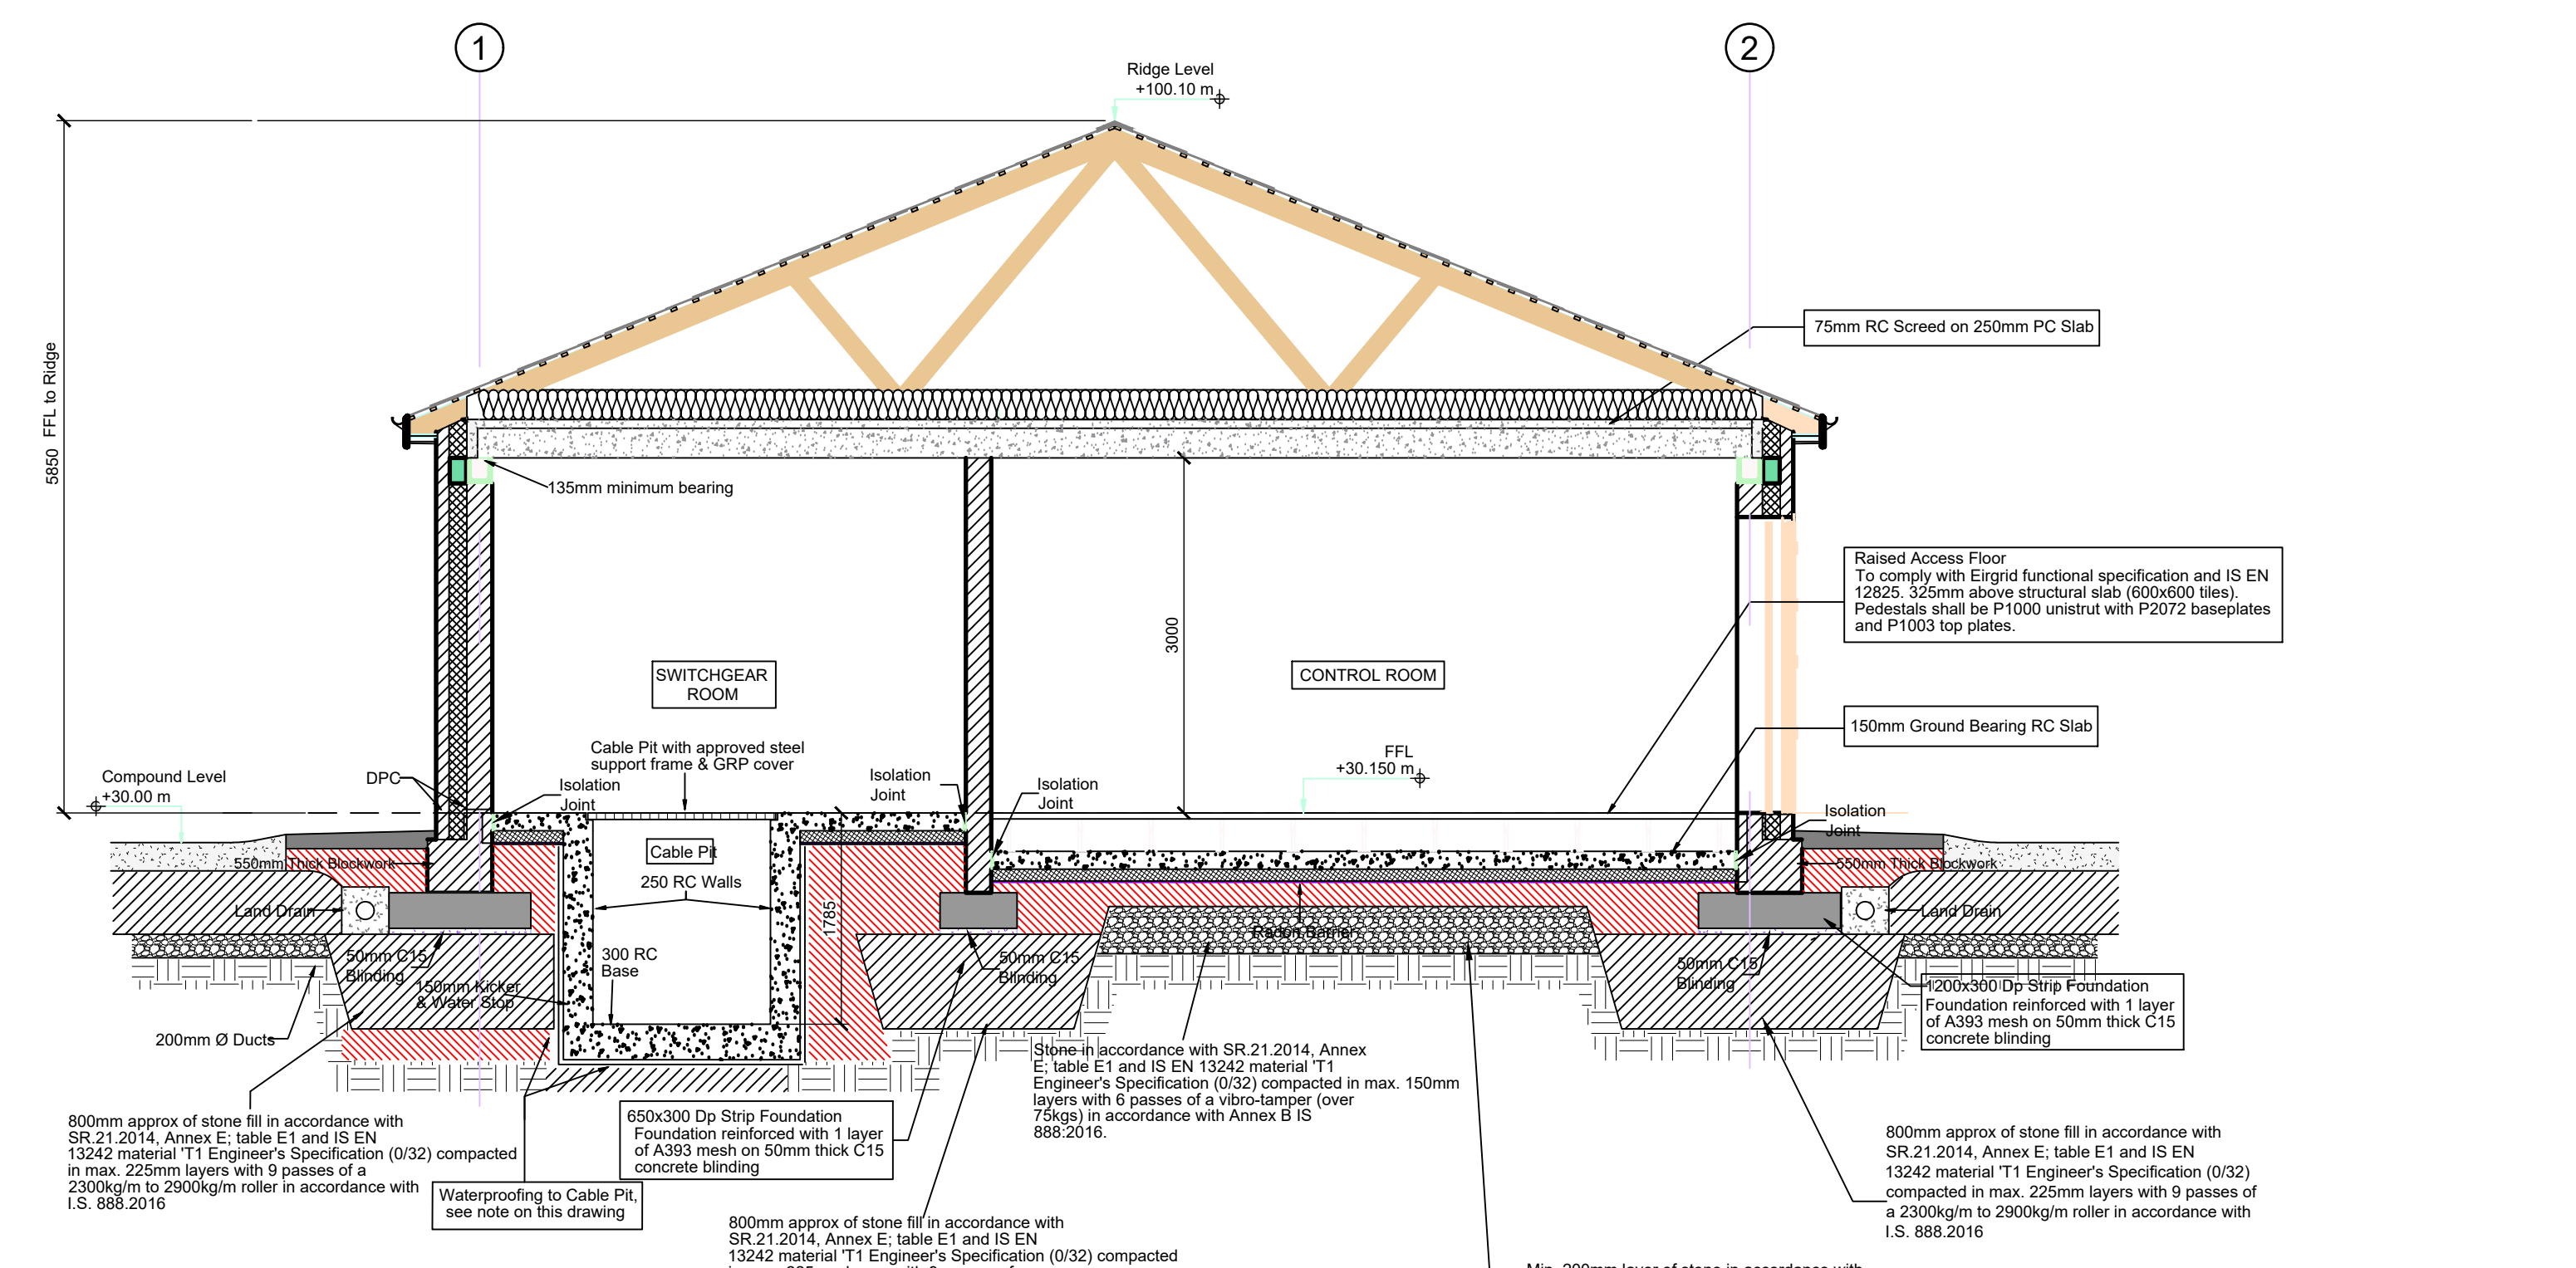


SECTION A-A
SCALE 1: 75

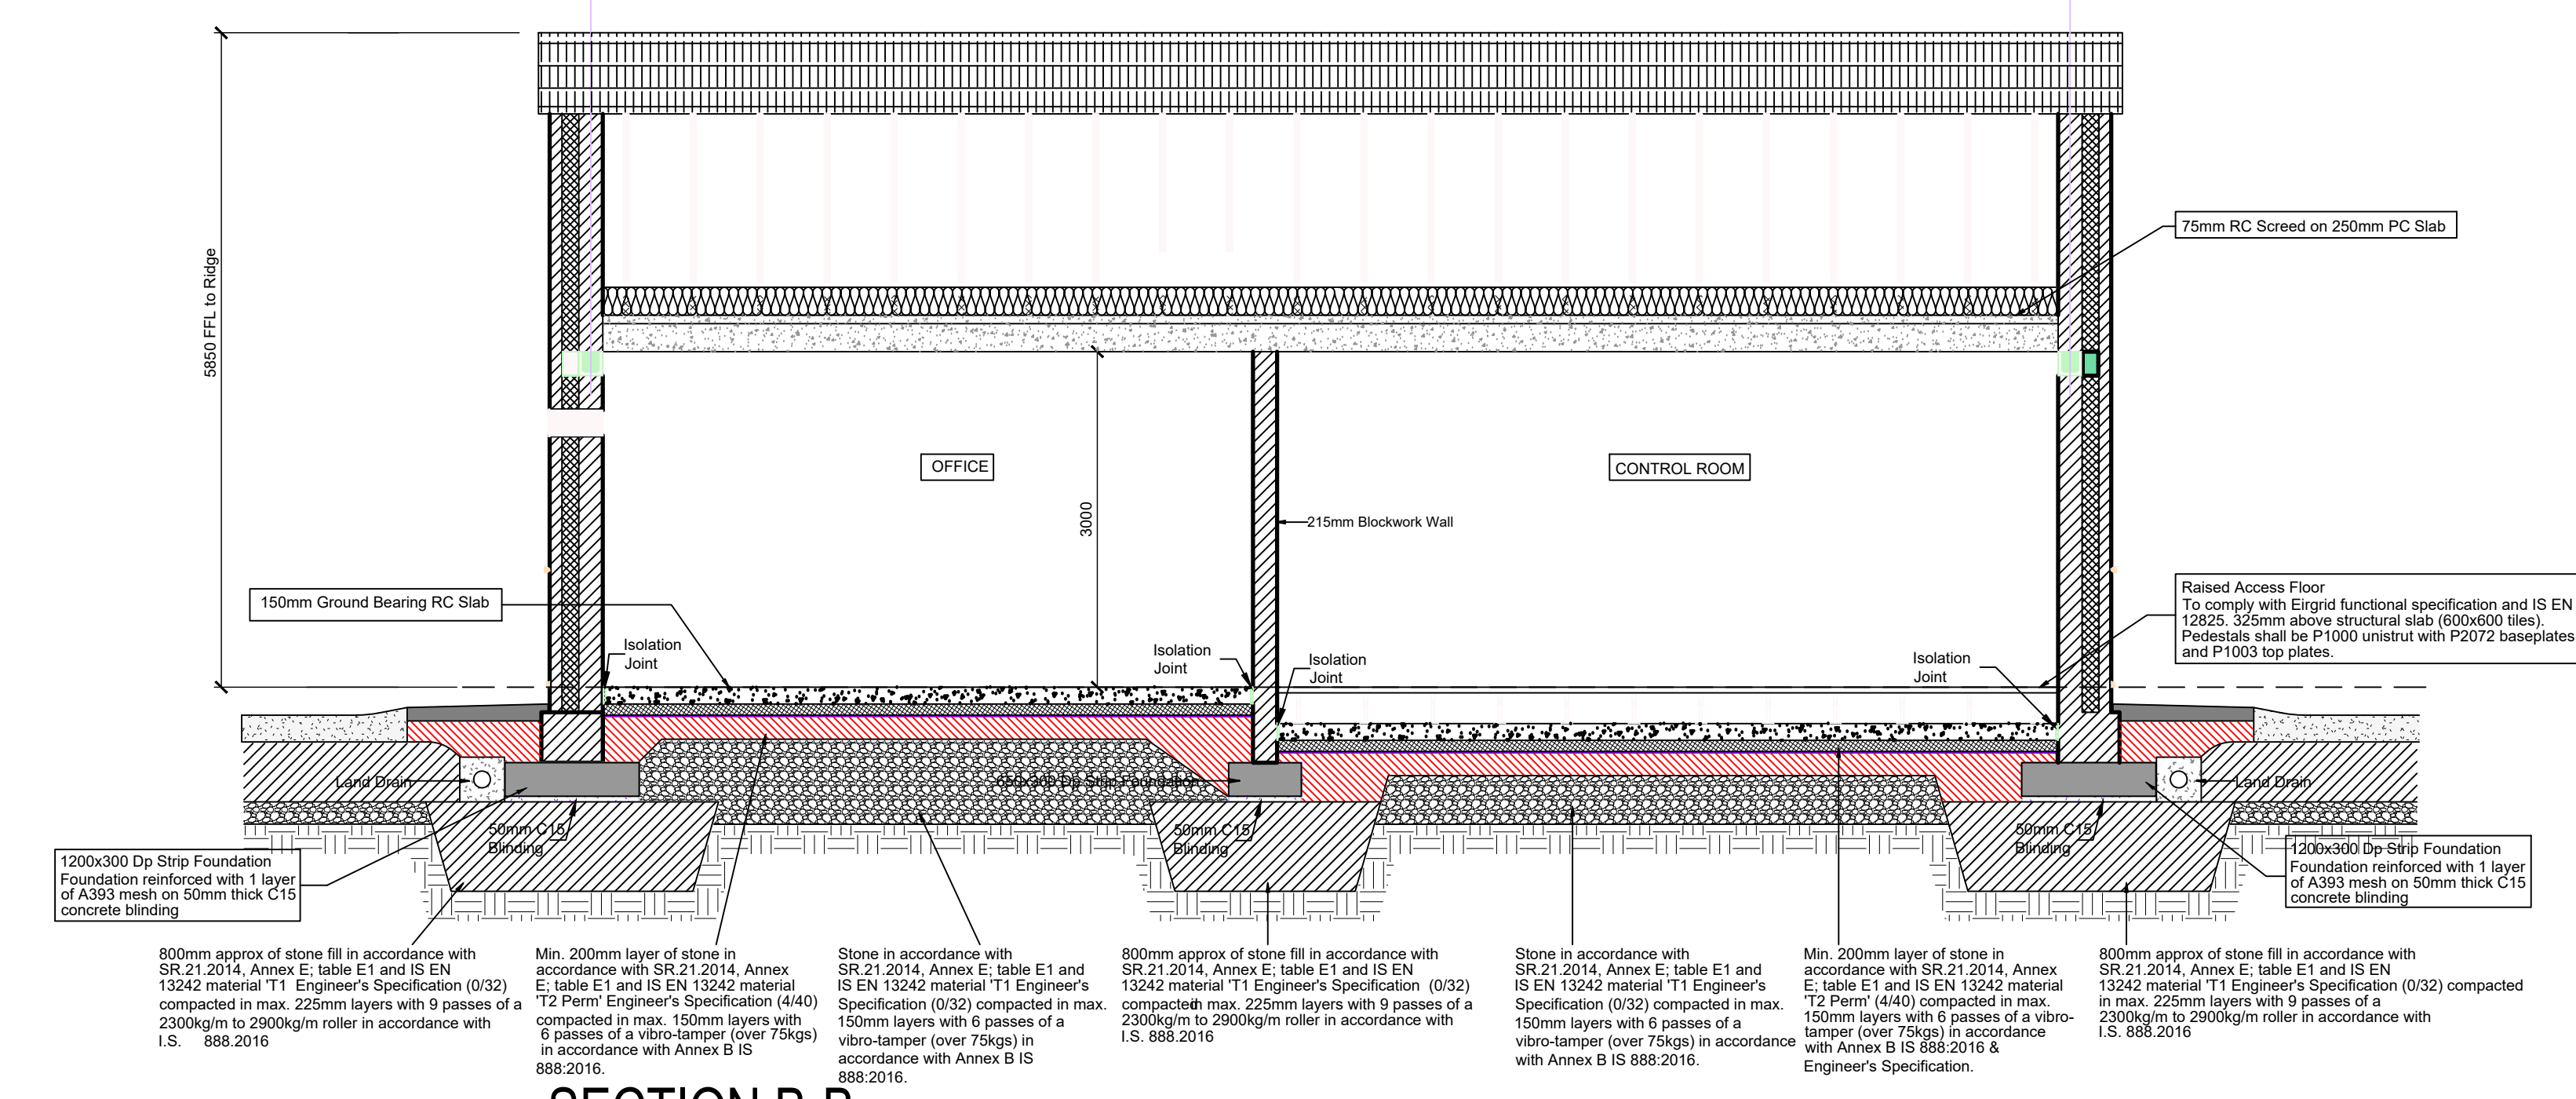

SECTION B-B
SCALE 1: 75

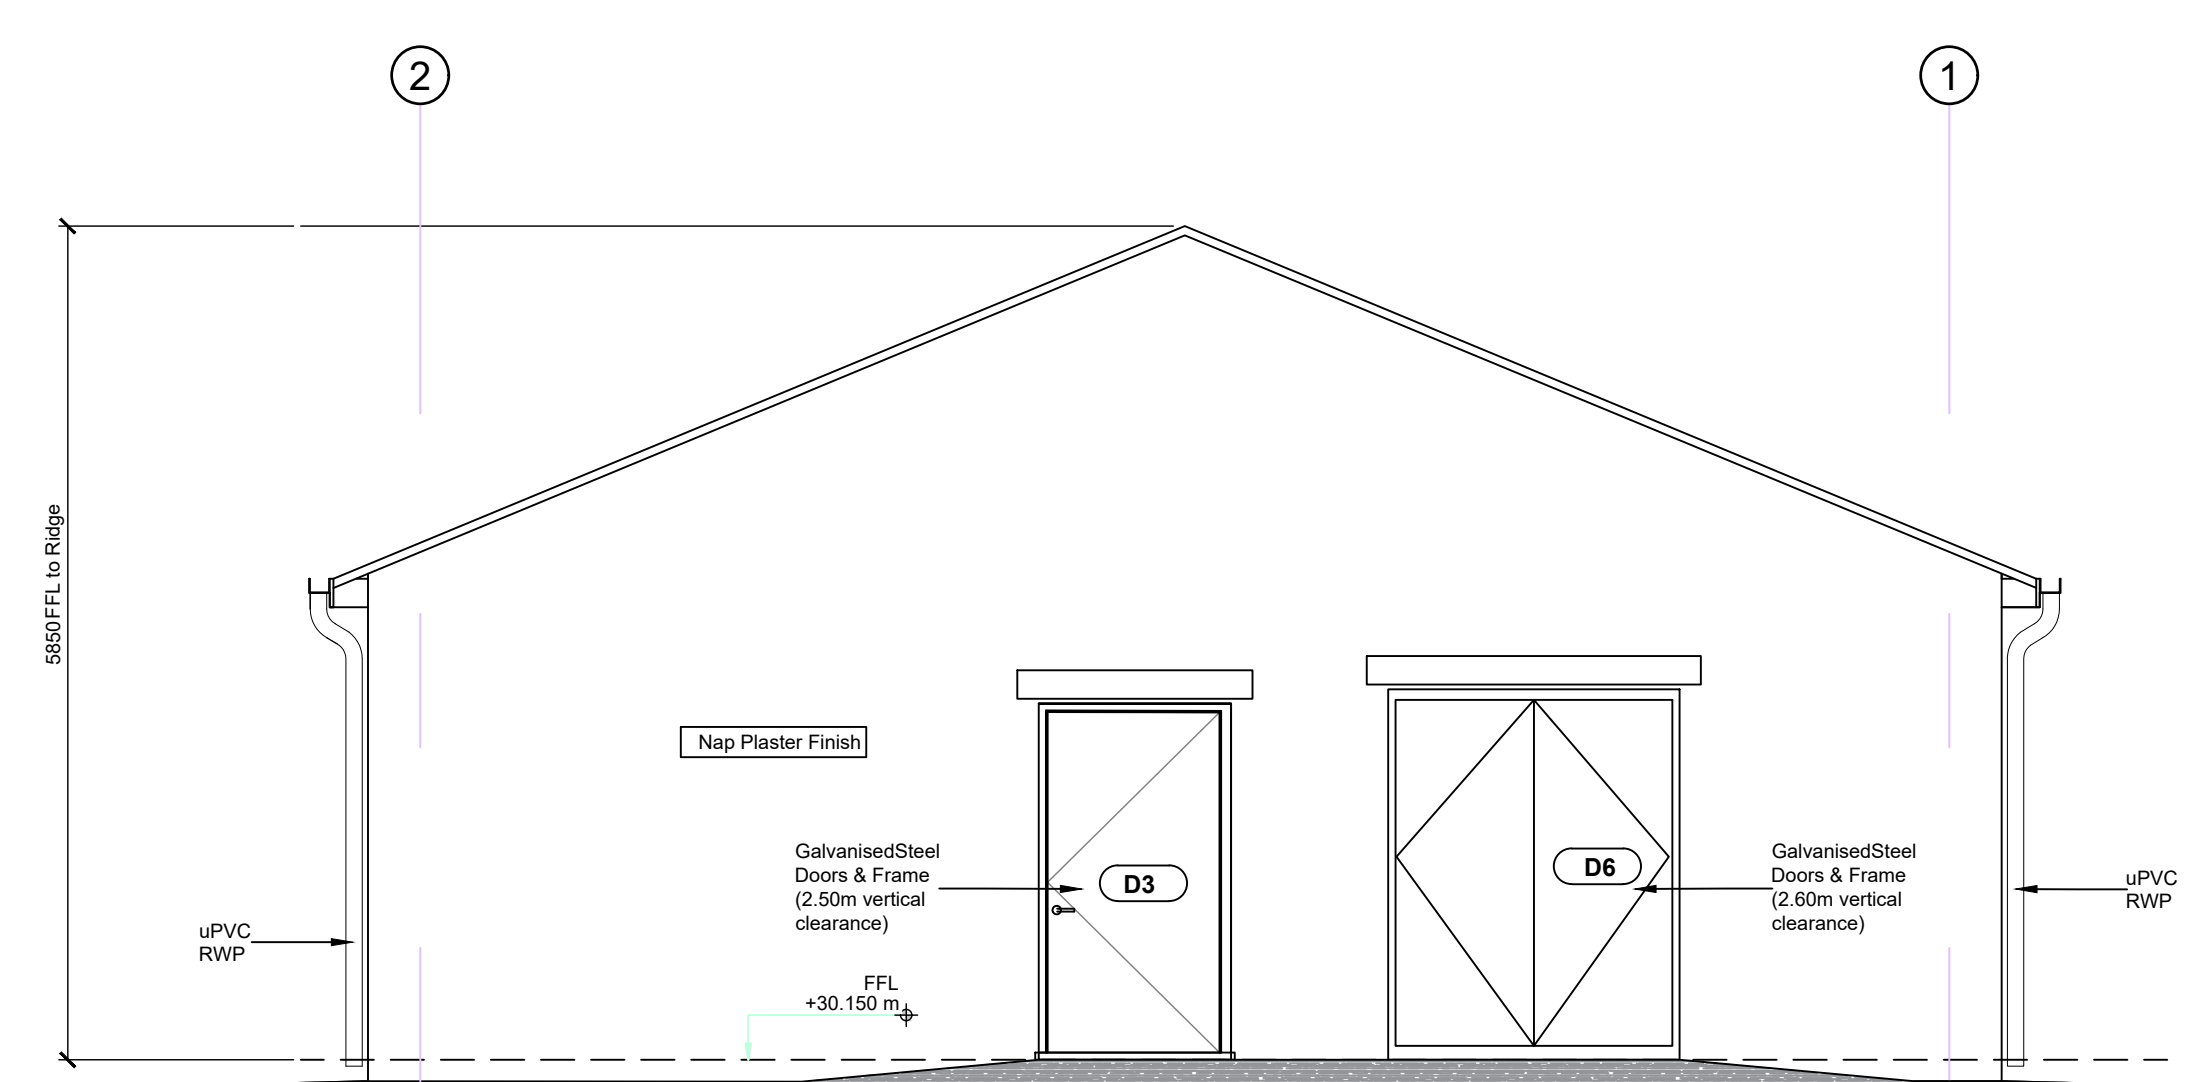

NORTHERN ELEVATION
SCALE 1: 75

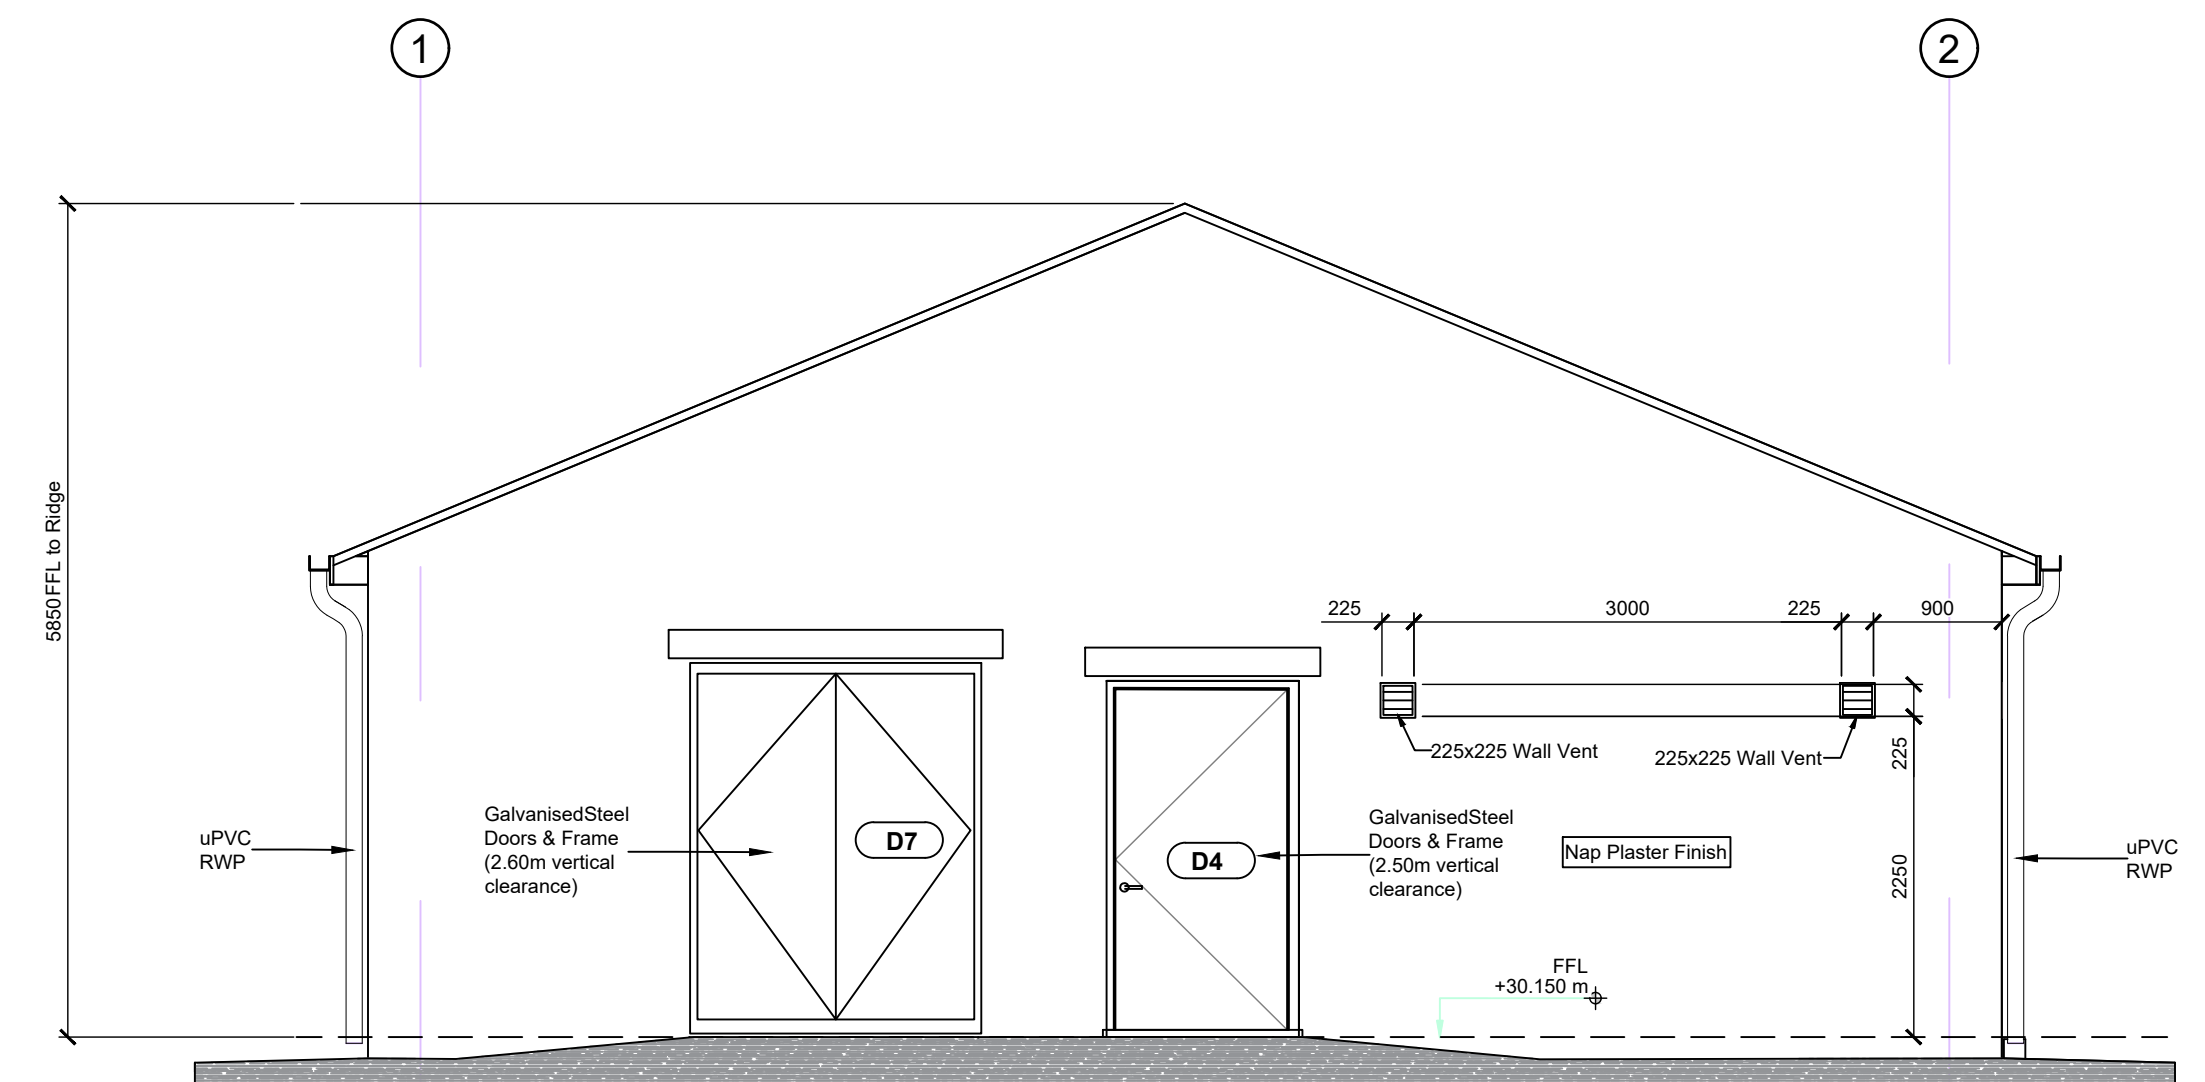

SOUTHERN ELEVATION
SCALE 1: 75

- Notes :
- All drawings are to be read in conjunction with all relevant Specifications, Bills of Quantities, Architectural, Services and Engineering drawings.
 - Any discrepancies between these documents shall be brought to the attention of the Engineer.
 - All dimensions are in millimetres, unless noted otherwise.
 - All levels are in metres related to Ordnance Datum.
 - Drawings are not to be scaled.

BLOCK WALL LEGENDS	
	BLOCK WALL 475mm
	BLOCK WALL 215mm

Legend	
	Ducts
	Drainage Channel

P01	20.01.25	FOR PLANNING	OR	PC
REV	DATE	DESCRIPTION	BY	APP
PROJECT:				
BALLINLA WIND FARM				
TITLE:				
IPP BUILDING PLAN, ELEVATIONS AND SECTIONS				
CLIENT:				
BALLINLA WIND FARM LIMITED				
DRAWN:	OR	CHECKED:	SH	APPROVED:
PROJECT NUMBER:	23882	DATE:	JAN'25	PC
STATUS DESCRIPTION				STATUS:
FOR APPROVAL				S4
DRAWING NUMBER:				REV:
23882-MWP-00-00-DR-C-5422				P01