




GROUND FLOOR LAYOUT
SCALE 1: 100

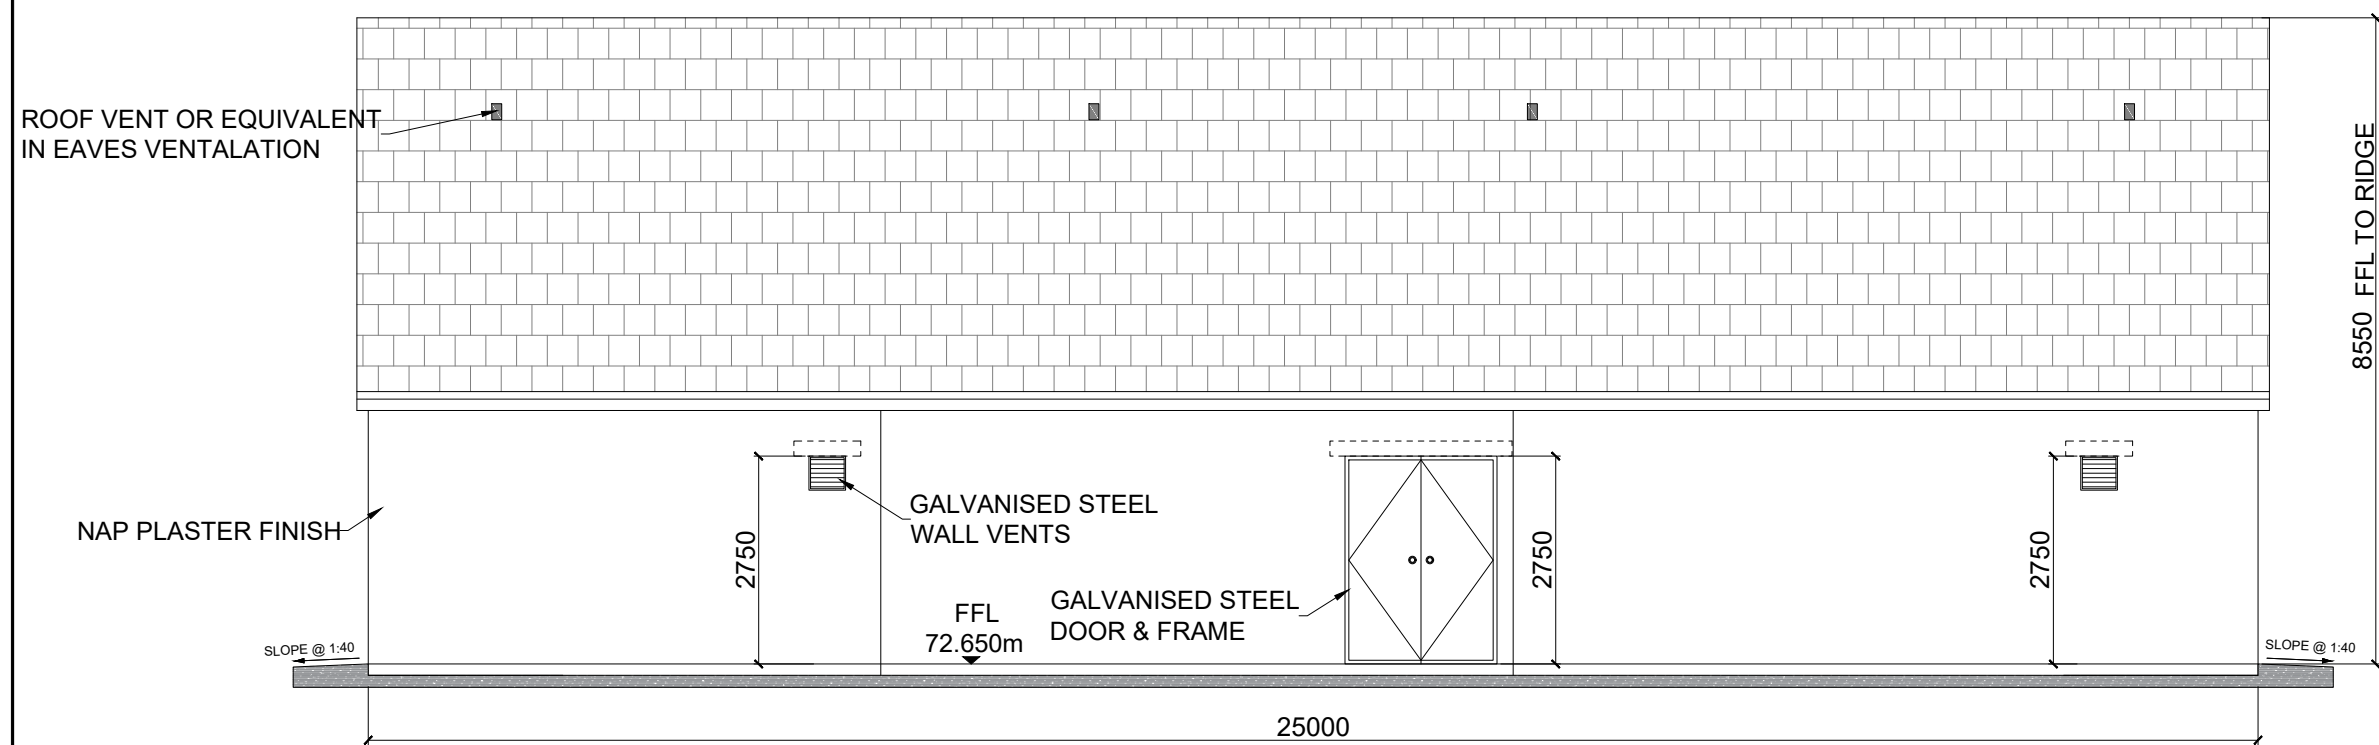


FRONT ELEVATION - SOUTH
SCALE 1: 100

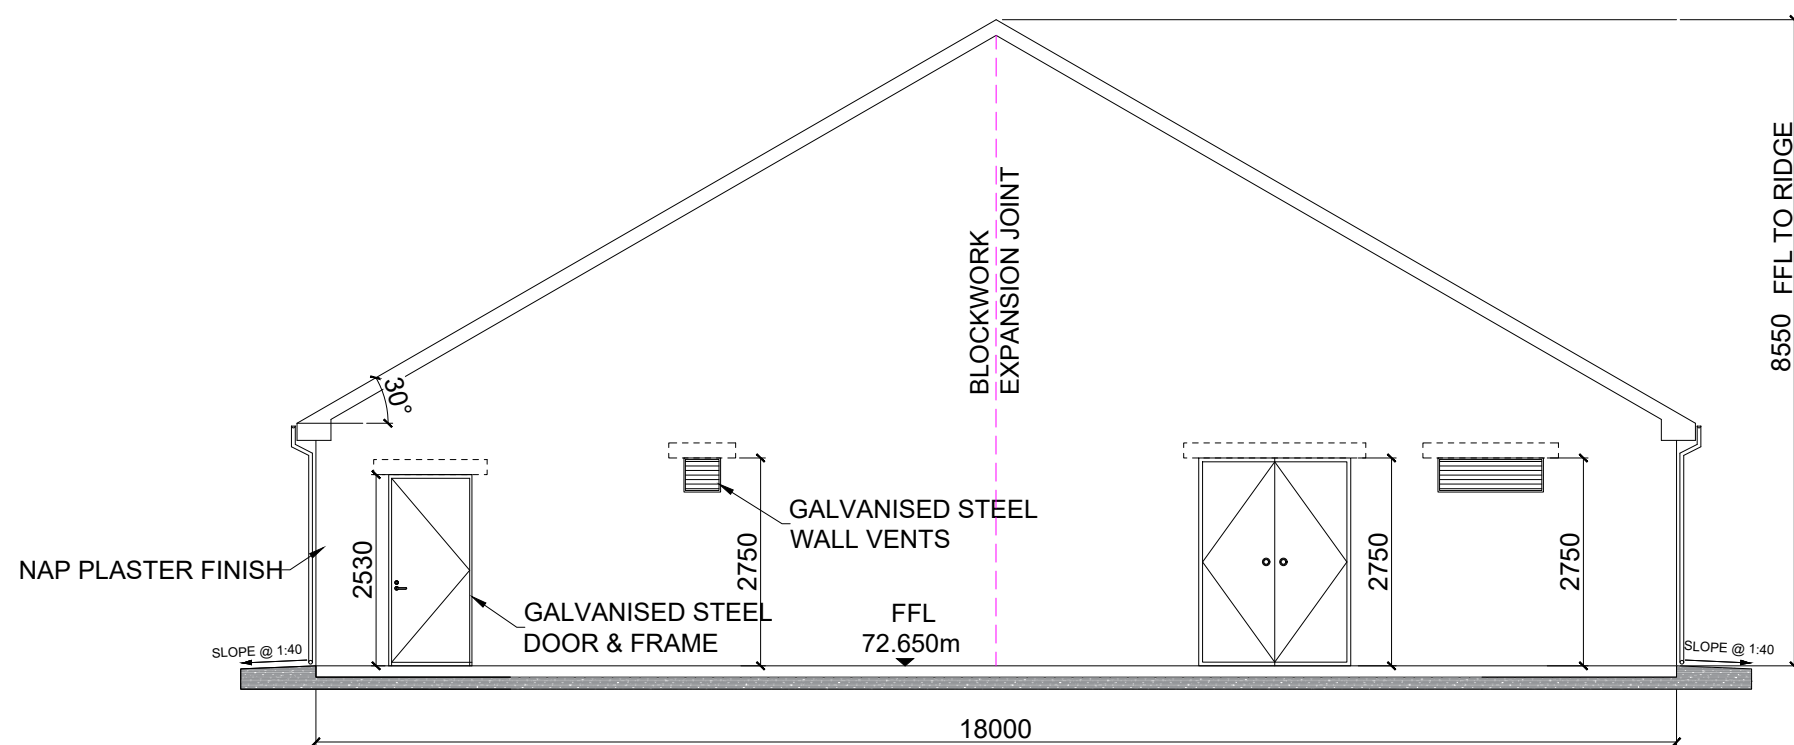


SIDE ELEVATION - WEST
SCALE 1: 100

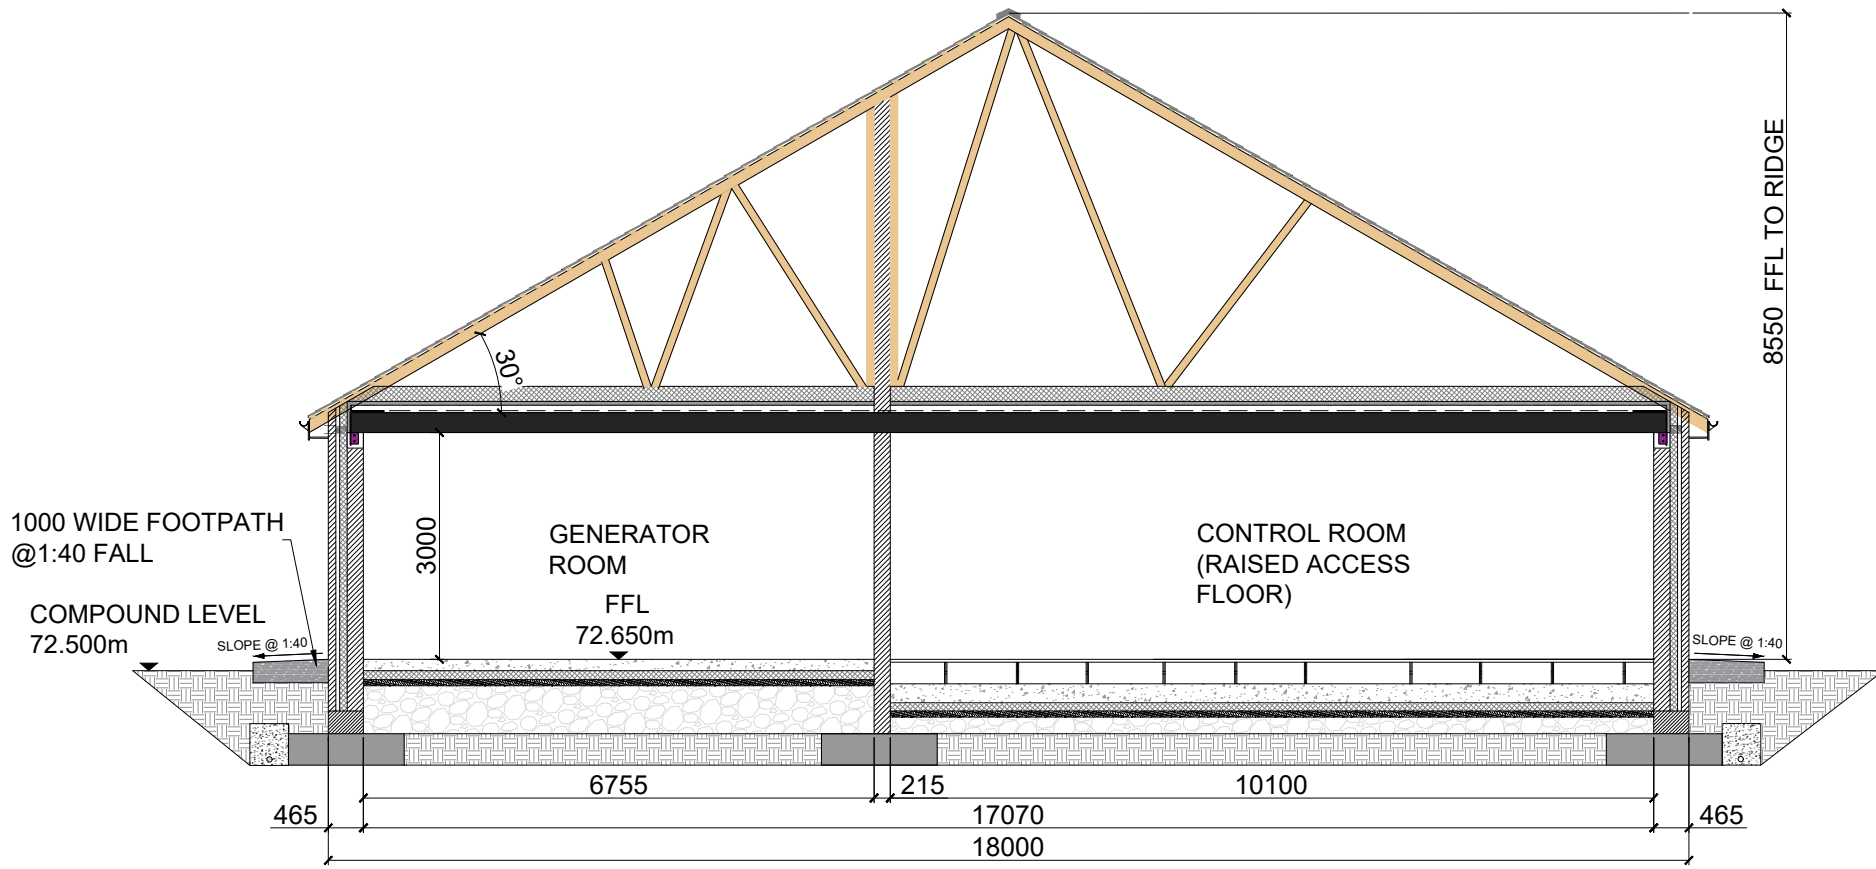

SECTION A-A
SCALE 1: 100

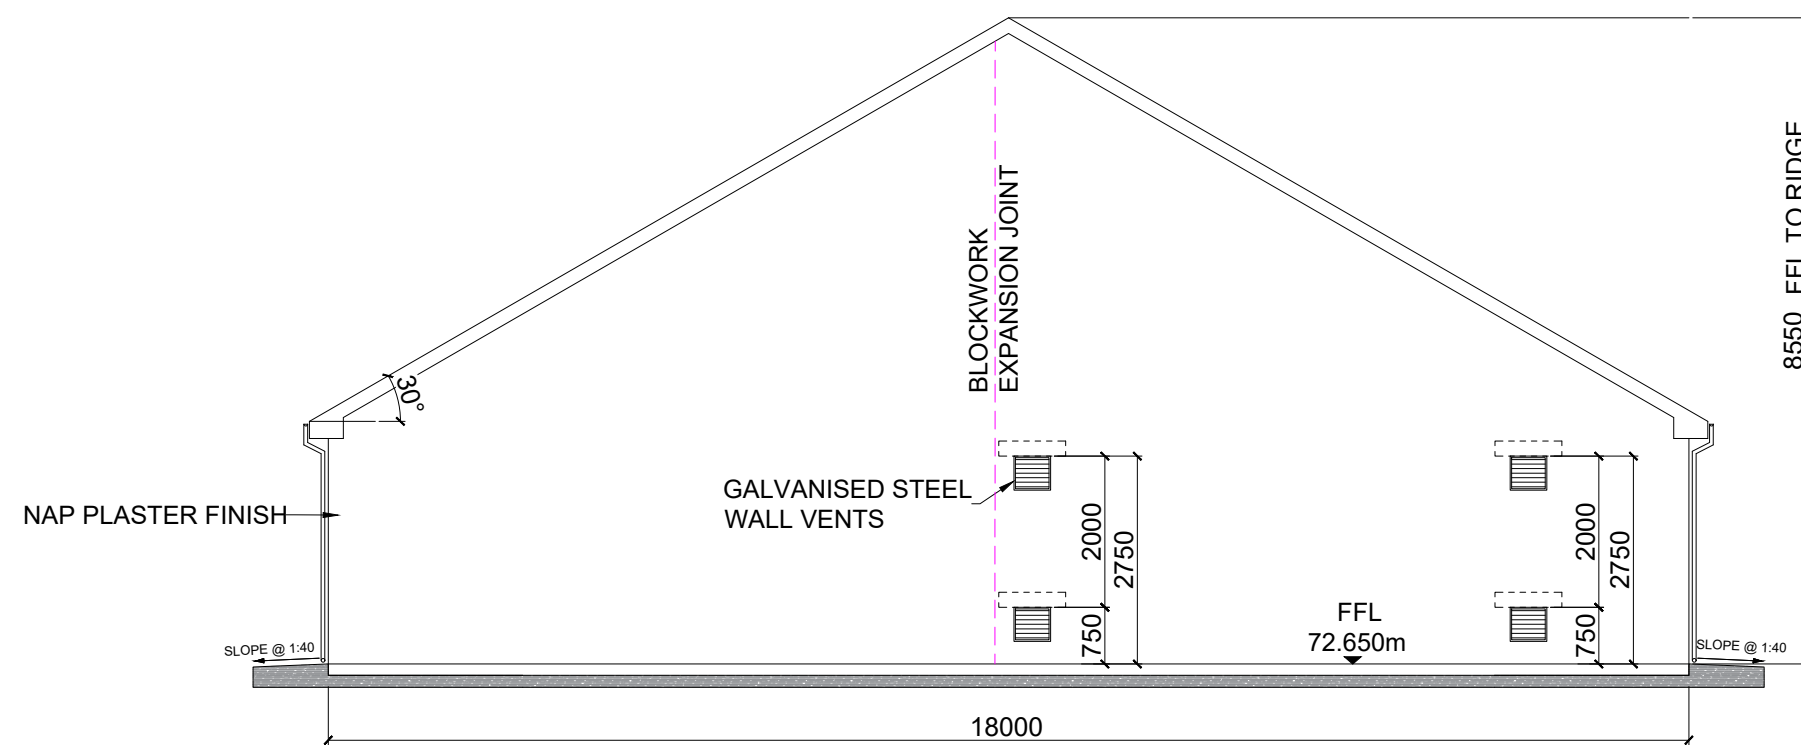

SIDE ELEVATION - EAST
SCALE 1: 100

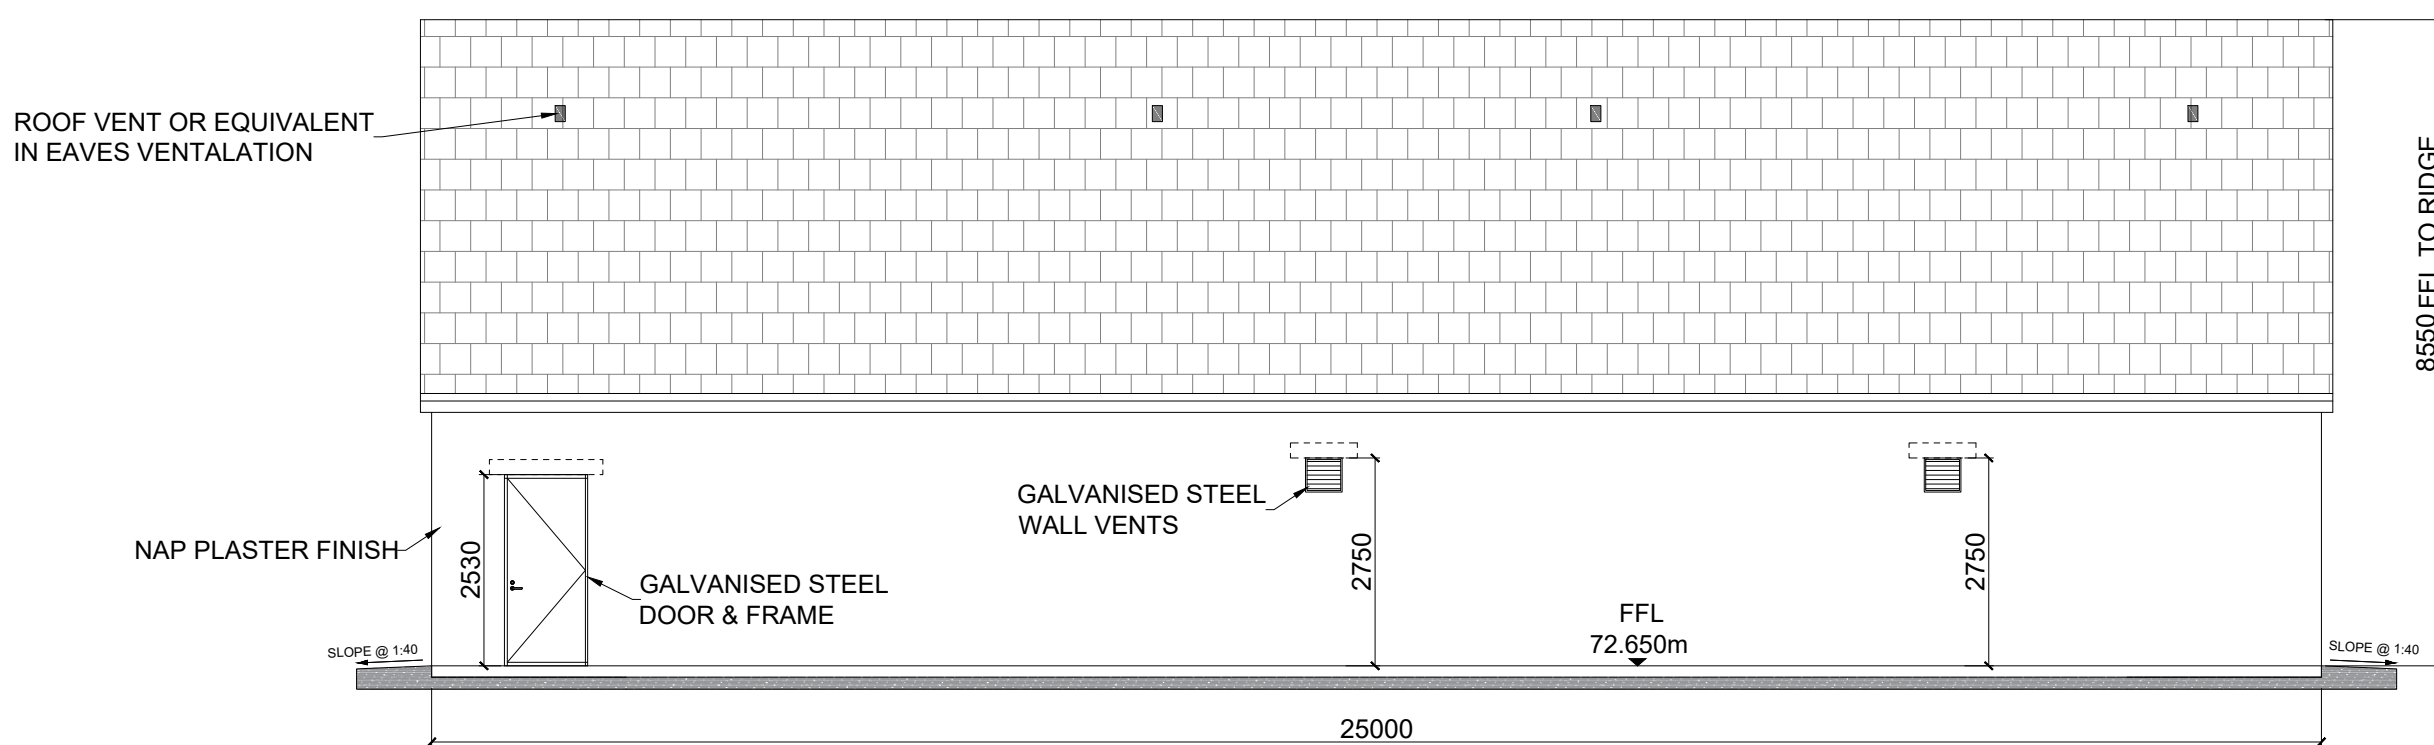

REAR ELEVATION - NORTH
SCALE 1: 100

NOTES :

1. ALL DRAWINGS ARE TO BE READ IN CONJUNCTION WITH ALL RELEVANT SPECIFICATIONS, BILLS OF QUANTITIES, ARCHITECTURAL, SERVICES AND ENGINEERING DRAWINGS.
2. ANY DISCREPANCIES BETWEEN THESE DOCUMENTS SHALL BE BROUGHT TO THE ATTENTION OF THE ENGINEER.
3. ALL DIMENSIONS ARE IN MILLIMETRES, UNLESS NOTED OTHERWISE.
4. ALL LEVELS ARE IN METRES RELATED TO ORDNANCE DATUM.
5. DRAWINGS ARE NOT TO BE SCALED.

BLOCK WALL LEGENDS

| | |
|--|------------------|
| | BLOCK WALL 415mm |
| | BLOCK WALL 215mm |

| | | | | |
|-----|----------|--------------|----|-----|
| P01 | 20.01.25 | FOR PLANNING | OR | PC |
| REV | DATE | DESCRIPTION | BY | APP |

PROJECT: BALLINLA WIND FARM

TITLE: EIRGRID BUILDING PLAN, ELEVATIONS AND SECTION

CLIENT: BALLINLA WIND FARM LIMITED

MWP
ENGINEERING AND ENVIRONMENTAL CONSULTANTS
CORK | TRALEE | LONDON | LIMERICK
mwp.ie

| | | |
|-----------|-------------|--------------|
| DRAWN: OR | CHECKED: SH | APPROVED: PC |
|-----------|-------------|--------------|

| | | |
|-----------------------|--------------|----------------------|
| PROJECT NUMBER: 23882 | DATE: JAN'25 | SCALE @ A1: AS SHOWN |
|-----------------------|--------------|----------------------|

| | |
|----------------------------------|------------|
| STATUS DESCRIPTION: FOR APPROVAL | STATUS: S4 |
|----------------------------------|------------|

| | |
|---|----------|
| DRAWING NUMBER: 23882 - MWP - 00 - 00 - DR-C - 5423 | REV: P01 |
|---|----------|