

N59 CARROWREVAGH BRIDGE REHABILITATION WORKS


DRAWING SCHEDULE		
DRAWING NUMBER	DRAWING NAME	REVISION
0088572-ATK-10-XX-DR-CE-900110	COVER SHEET AND DRAWING SCHEDULE	P0
0088572-ATK-10-XX-DR-CE-900111	SITE LOCATION	P0
0088572-ATK-10-XX-DR-CE-900112	EXISTING LAYOUT PLAN	P0
0088572-ATK-10-XX-DR-CE-900113	PROPOSED LAYOUT PLAN	P0
0088572-ATK-10-XX-DR-CE-900114	PROPOSED ELEVATIONS AND SECTION	P0

Planning Drawings
July 2025




Comhairle Contae Mhaigh Eo
Mayo County Council



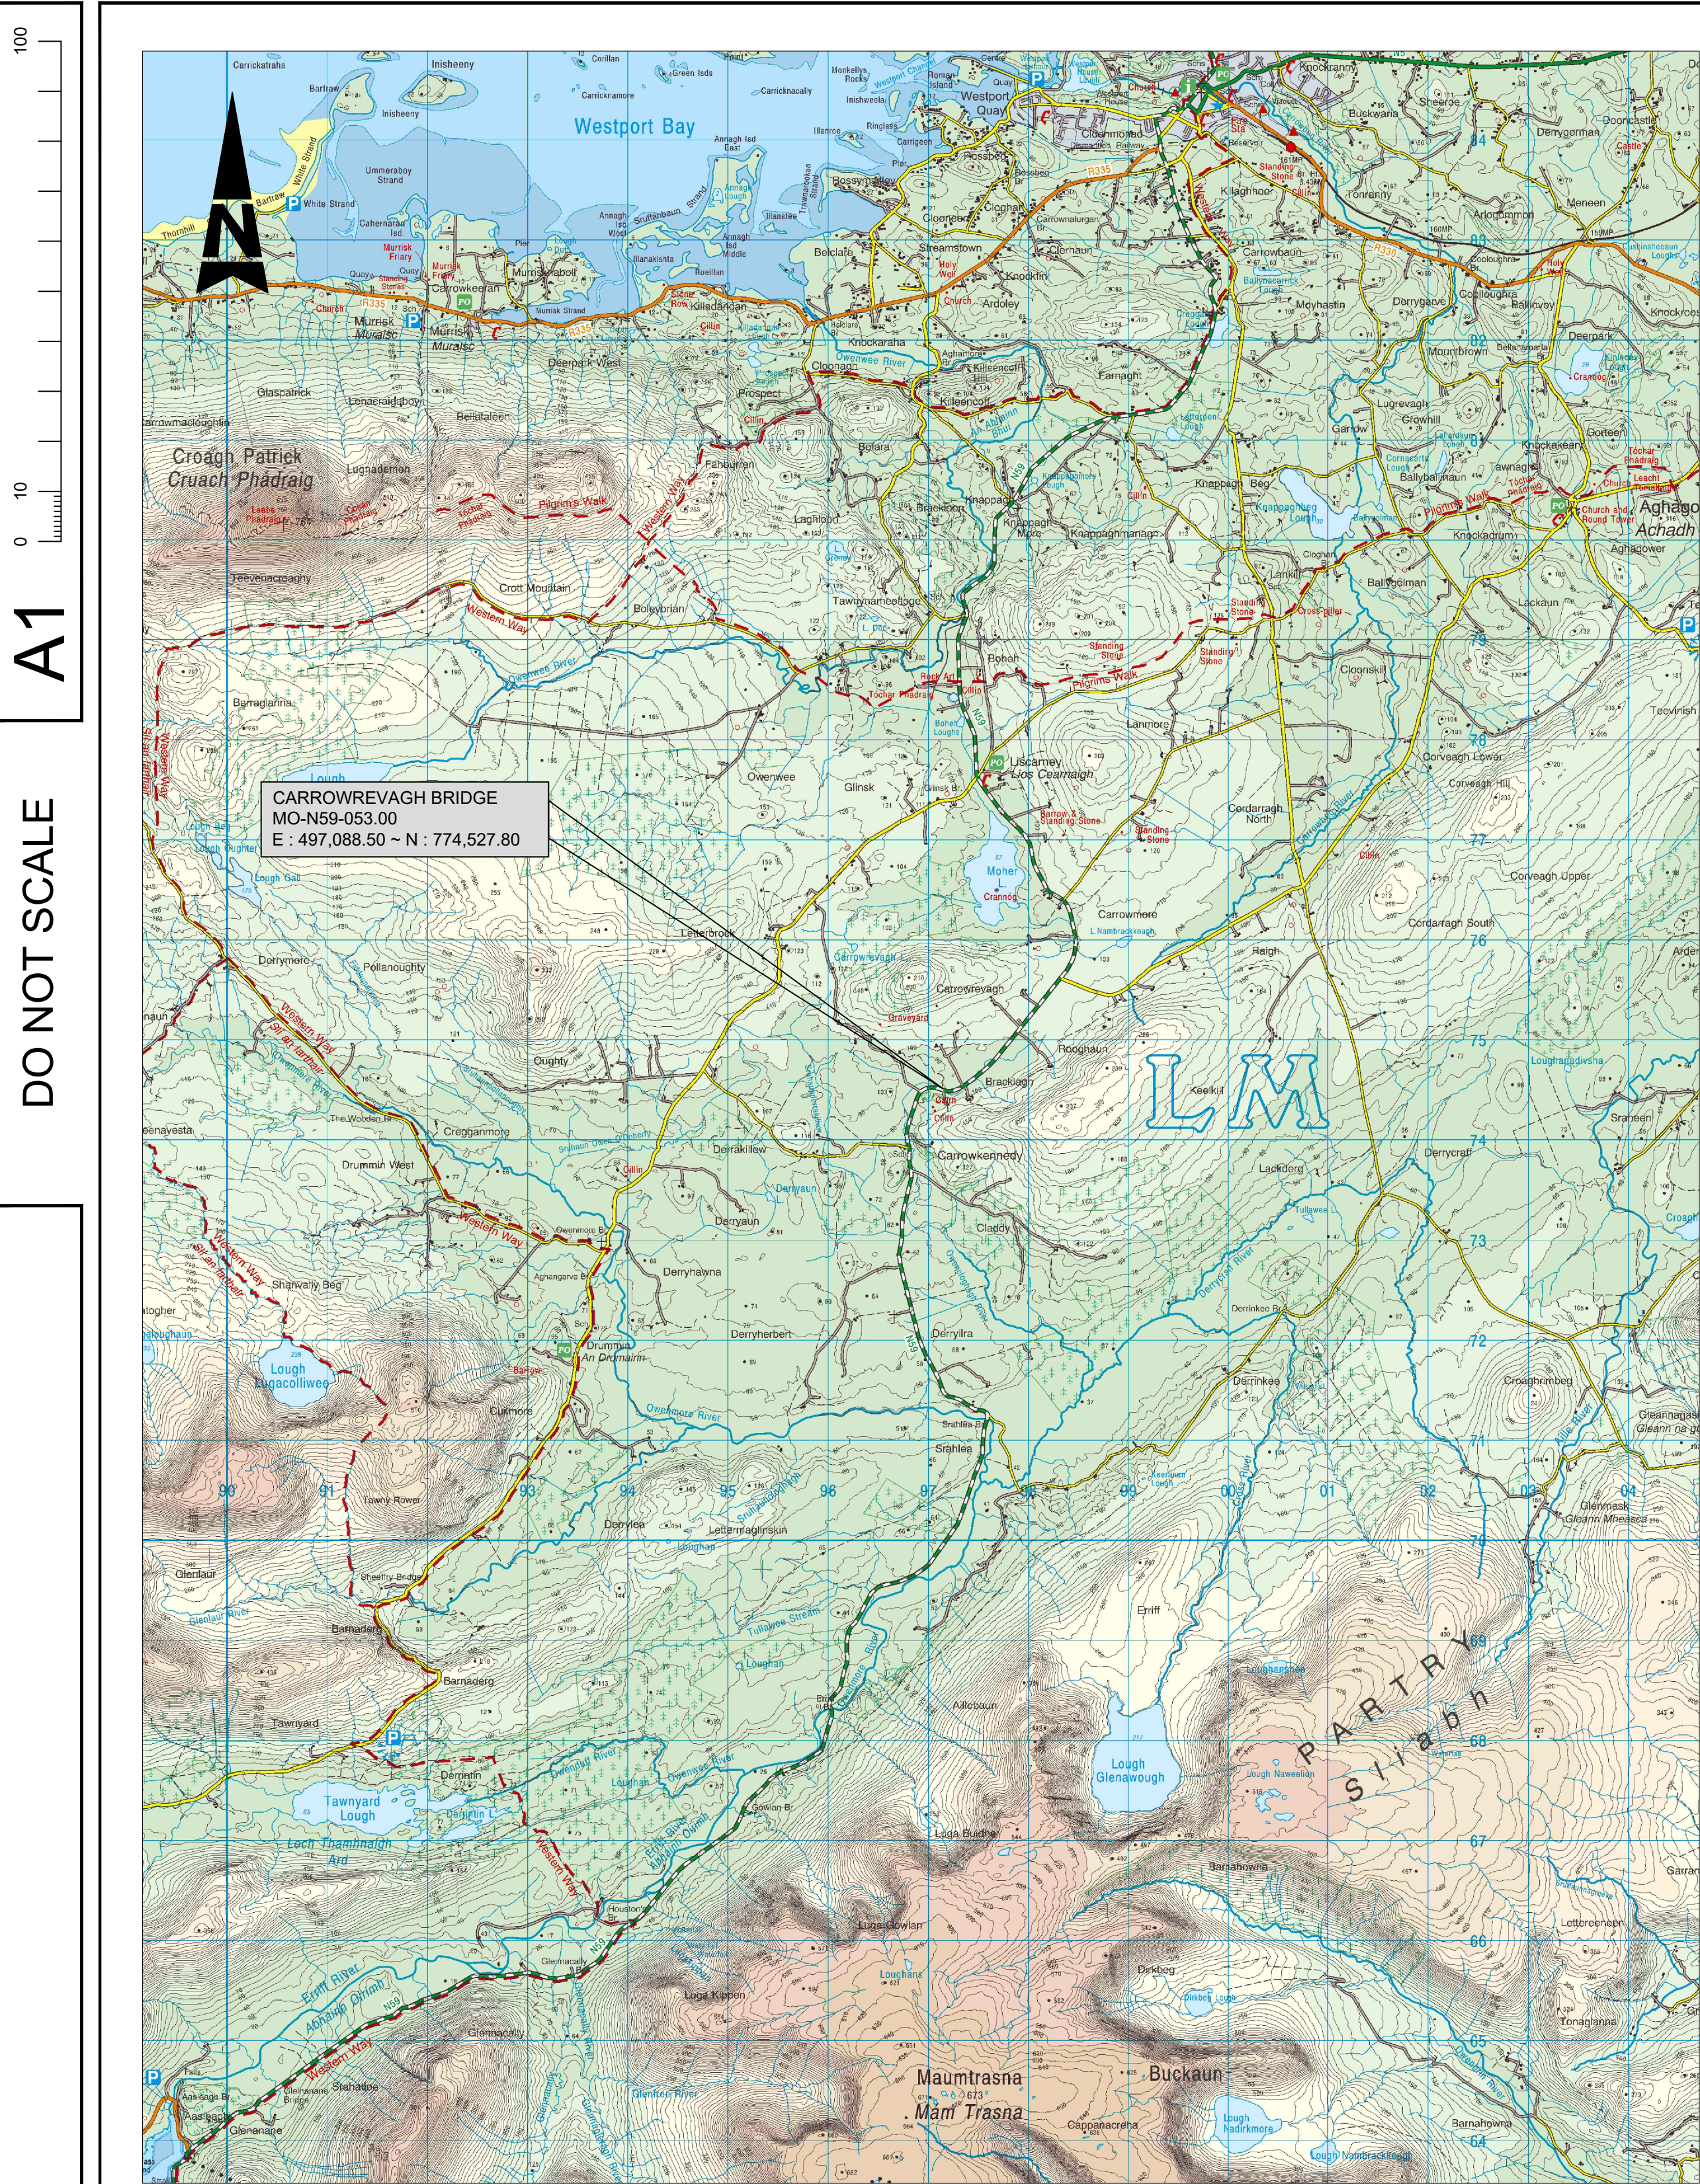

SITE LOCATION MAP
Scale at A1 1:50,000
Scale at A3 1:100,000

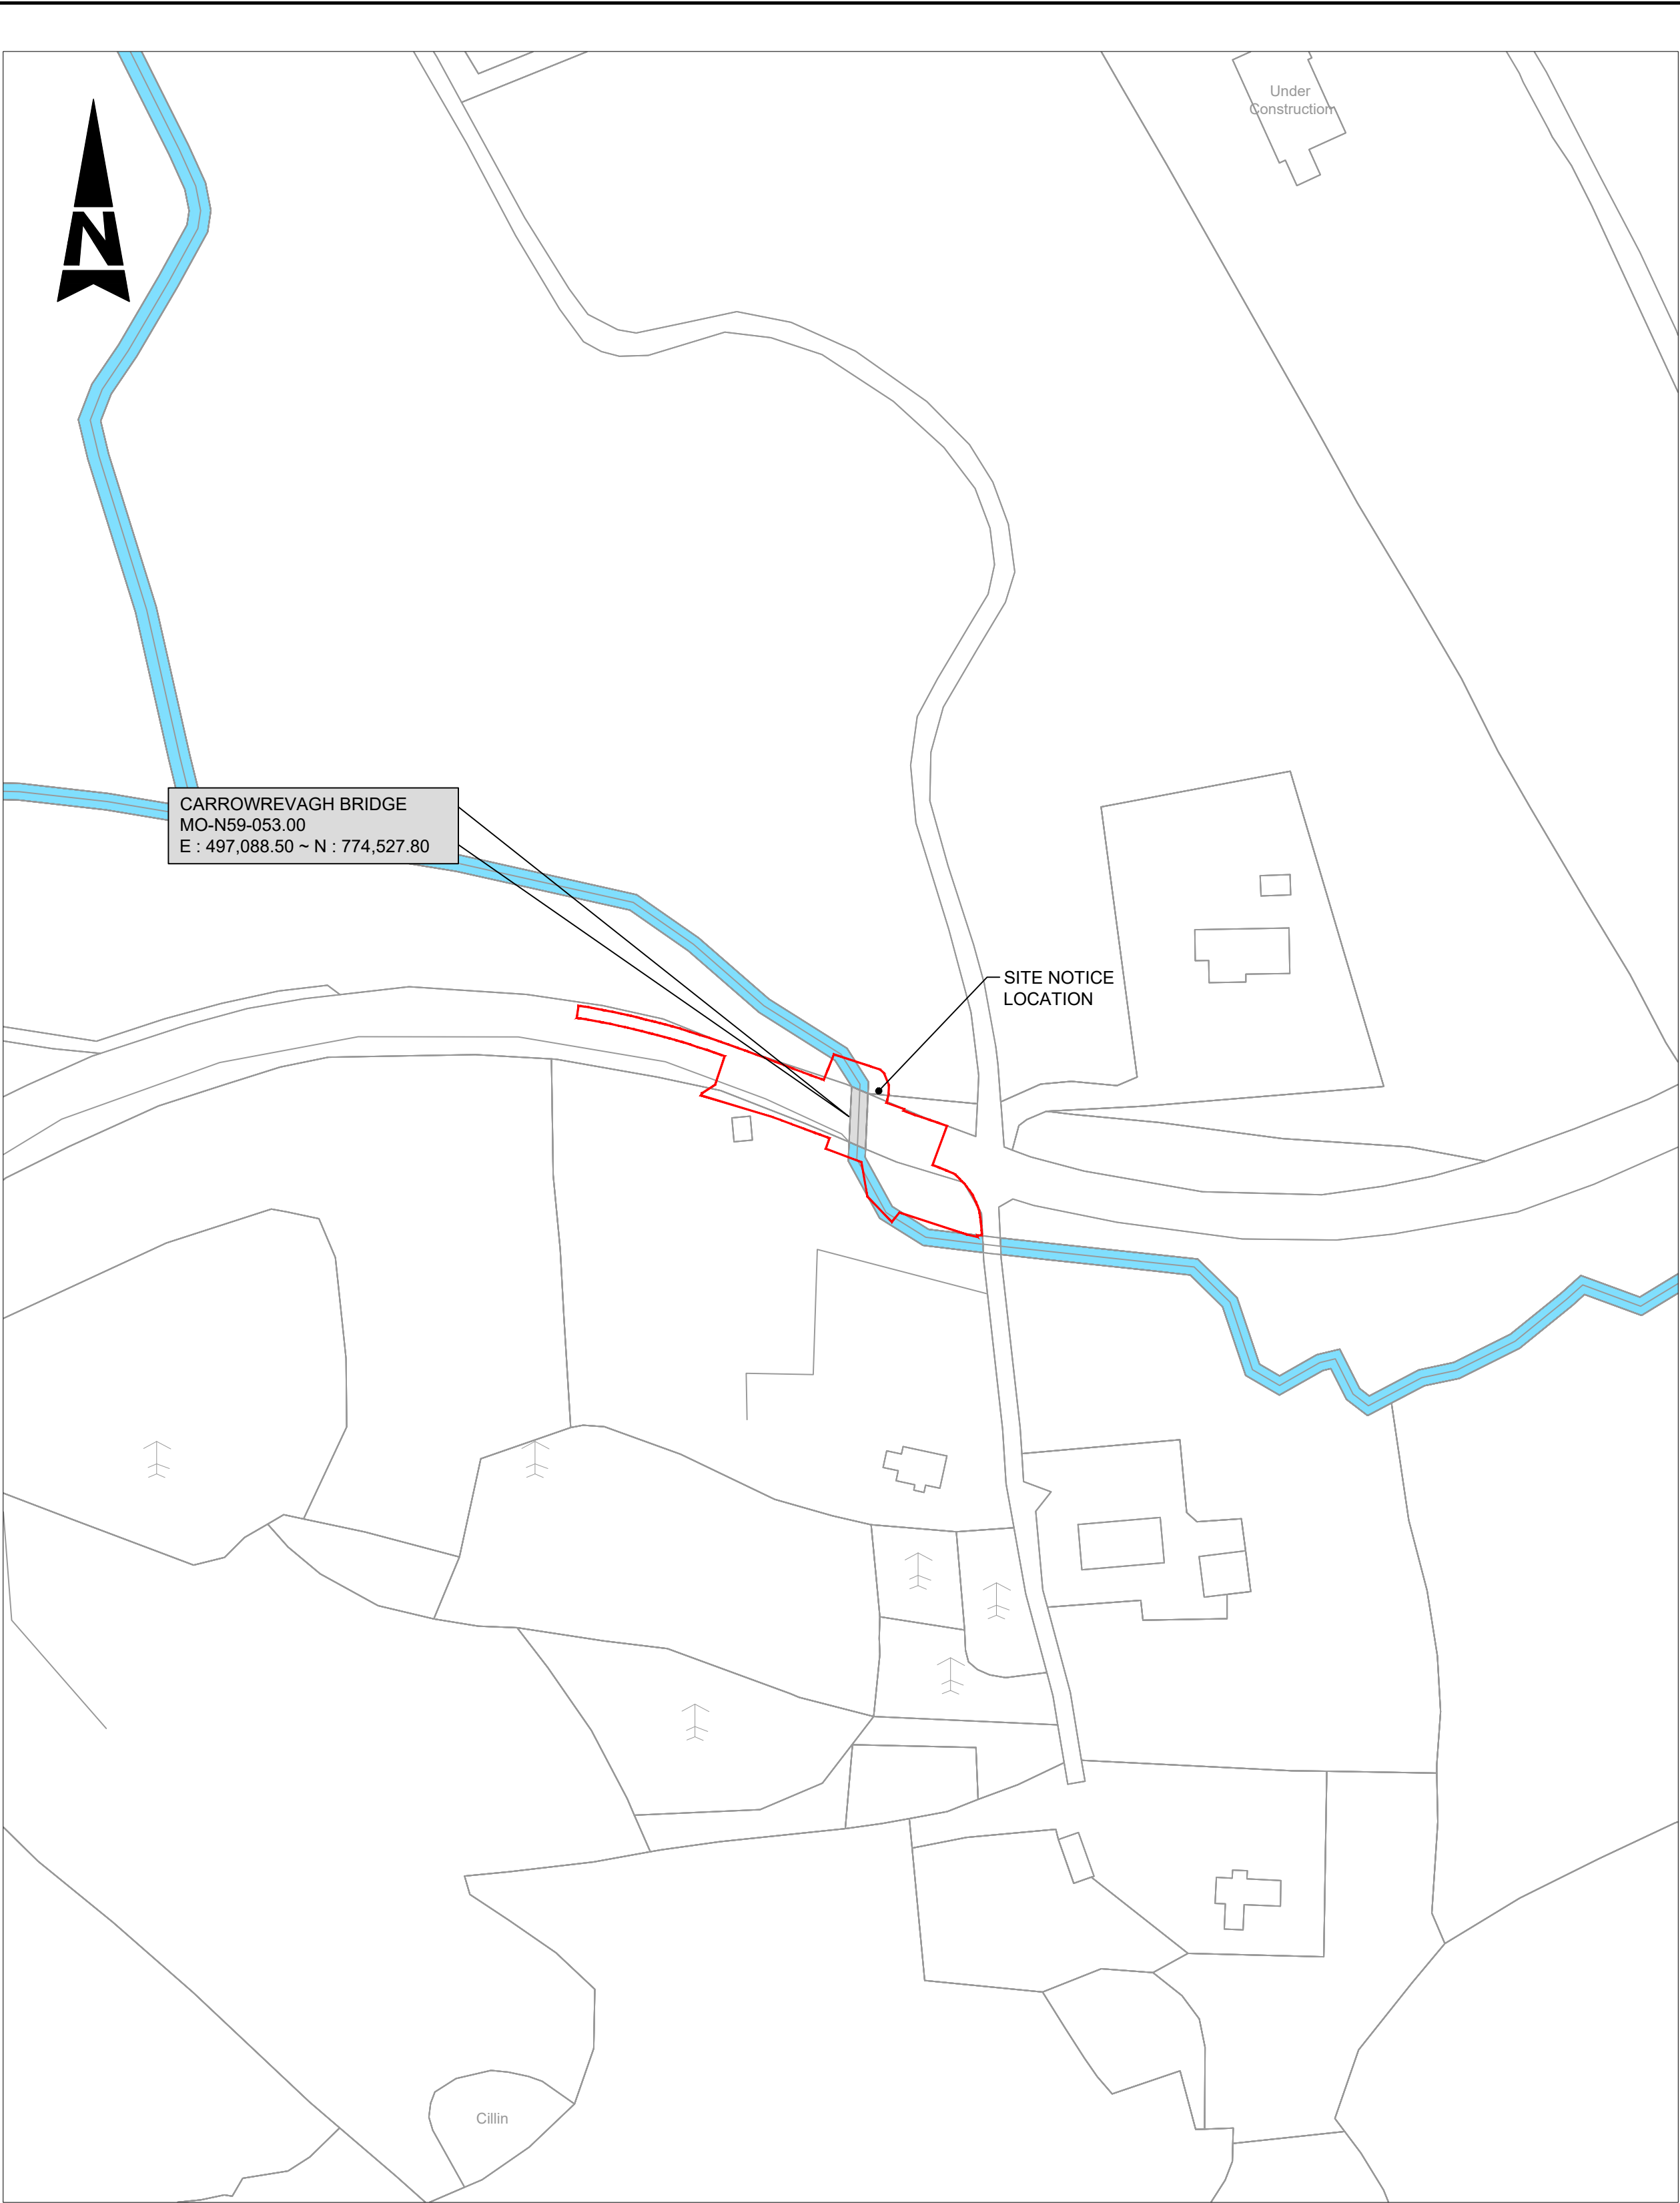

SITE LOCATION PLAN
Scale at A1 1:1,000
Scale at A3 1:2,000

- GENERAL NOTES
1. ALL DIMENSIONS ARE IN MILLIMETRES UNLESS NOTED OTHERWISE
 2. ONLY WRITTEN DIMENSIONS SHALL BE USED. NO DIMENSIONS SHALL BE SCALED FROM THE DRAWINGS
 3. ALL LEVELS ARE IN METRES AND ARE TO MALIN HEAD DATUM
 4. ALL COORDINATES ARE IN METRES AND ARE TO IRISH TRANSVERSE MERCATOR
 5. DRAWINGS ARE TO BE READ IN CONJUNCTION WITH THE SPECIFICATION

LEGEND :
SITE BOUNDARY

Purpose ISSUED FOR PLANNING

Title SITE LOCATION

Original Scale	Drawn	Checked	Reviewed	Authorised
As Shown	AGL	MG	MG	MJ
Status	Drawing Number	Date	Date	Date
A2	0088572-ATK-10-XX-DR-CE-900111	09.05.25	09.05.25	09.05.25
Rev				
				P0

© ORDNANCE SURVEY IRELAND LICENSE NR. AR 0082524. ORDNANCE SURVEY IRELAND & GOVERNMENT OF IRELAND
ATKINS WILL NOT TO BE HELD LIABLE FOR THE USE OF THIS DATA ON ANY PROJECT OTHER THAN T0015 - MAYO BRIDGE ASSESSMENTS AND STRENGTHENING 2023

Risk Level	Atkins Base Line - Low Risk
	Atkins Sensitive - Medium Risk
	Atkins Private - High Risk
	Client Critical - Already Marked



Comhairle Contae Mhaigh Eo
Mayo County Council



Atkins House, 150-155 Airside
Business Park, Swords, Co. Dublin
Tel (+353) 01 810 8000
Fax (+353) 01 810 8001

Unit 2B, 2200 Cork Airport
Business Park, Cork
Tel (+353) 021 429 0300
Fax (+353) 021 429 0360

1st Floor Technology House
Parkmore Technology Park, Galway
Tel (+353) 091 786 050
Fax (+353) 091 779 830

CARROWREVAGH BRIDGE
REHABILITATION WORKS


Plotted by: SEPT160

File: 0088572-ATK-10-XX-DR-CE-900111.dwg
Date: Jul 03, 2025 - 3:54pm

100
0 10
A1

DO NOT SCALE

File: 008572-ATK-10-XX-DR-CE-900112.dwg
Date: Jul 03, 2025 - 6:05pm
STEP160
Plotted by:

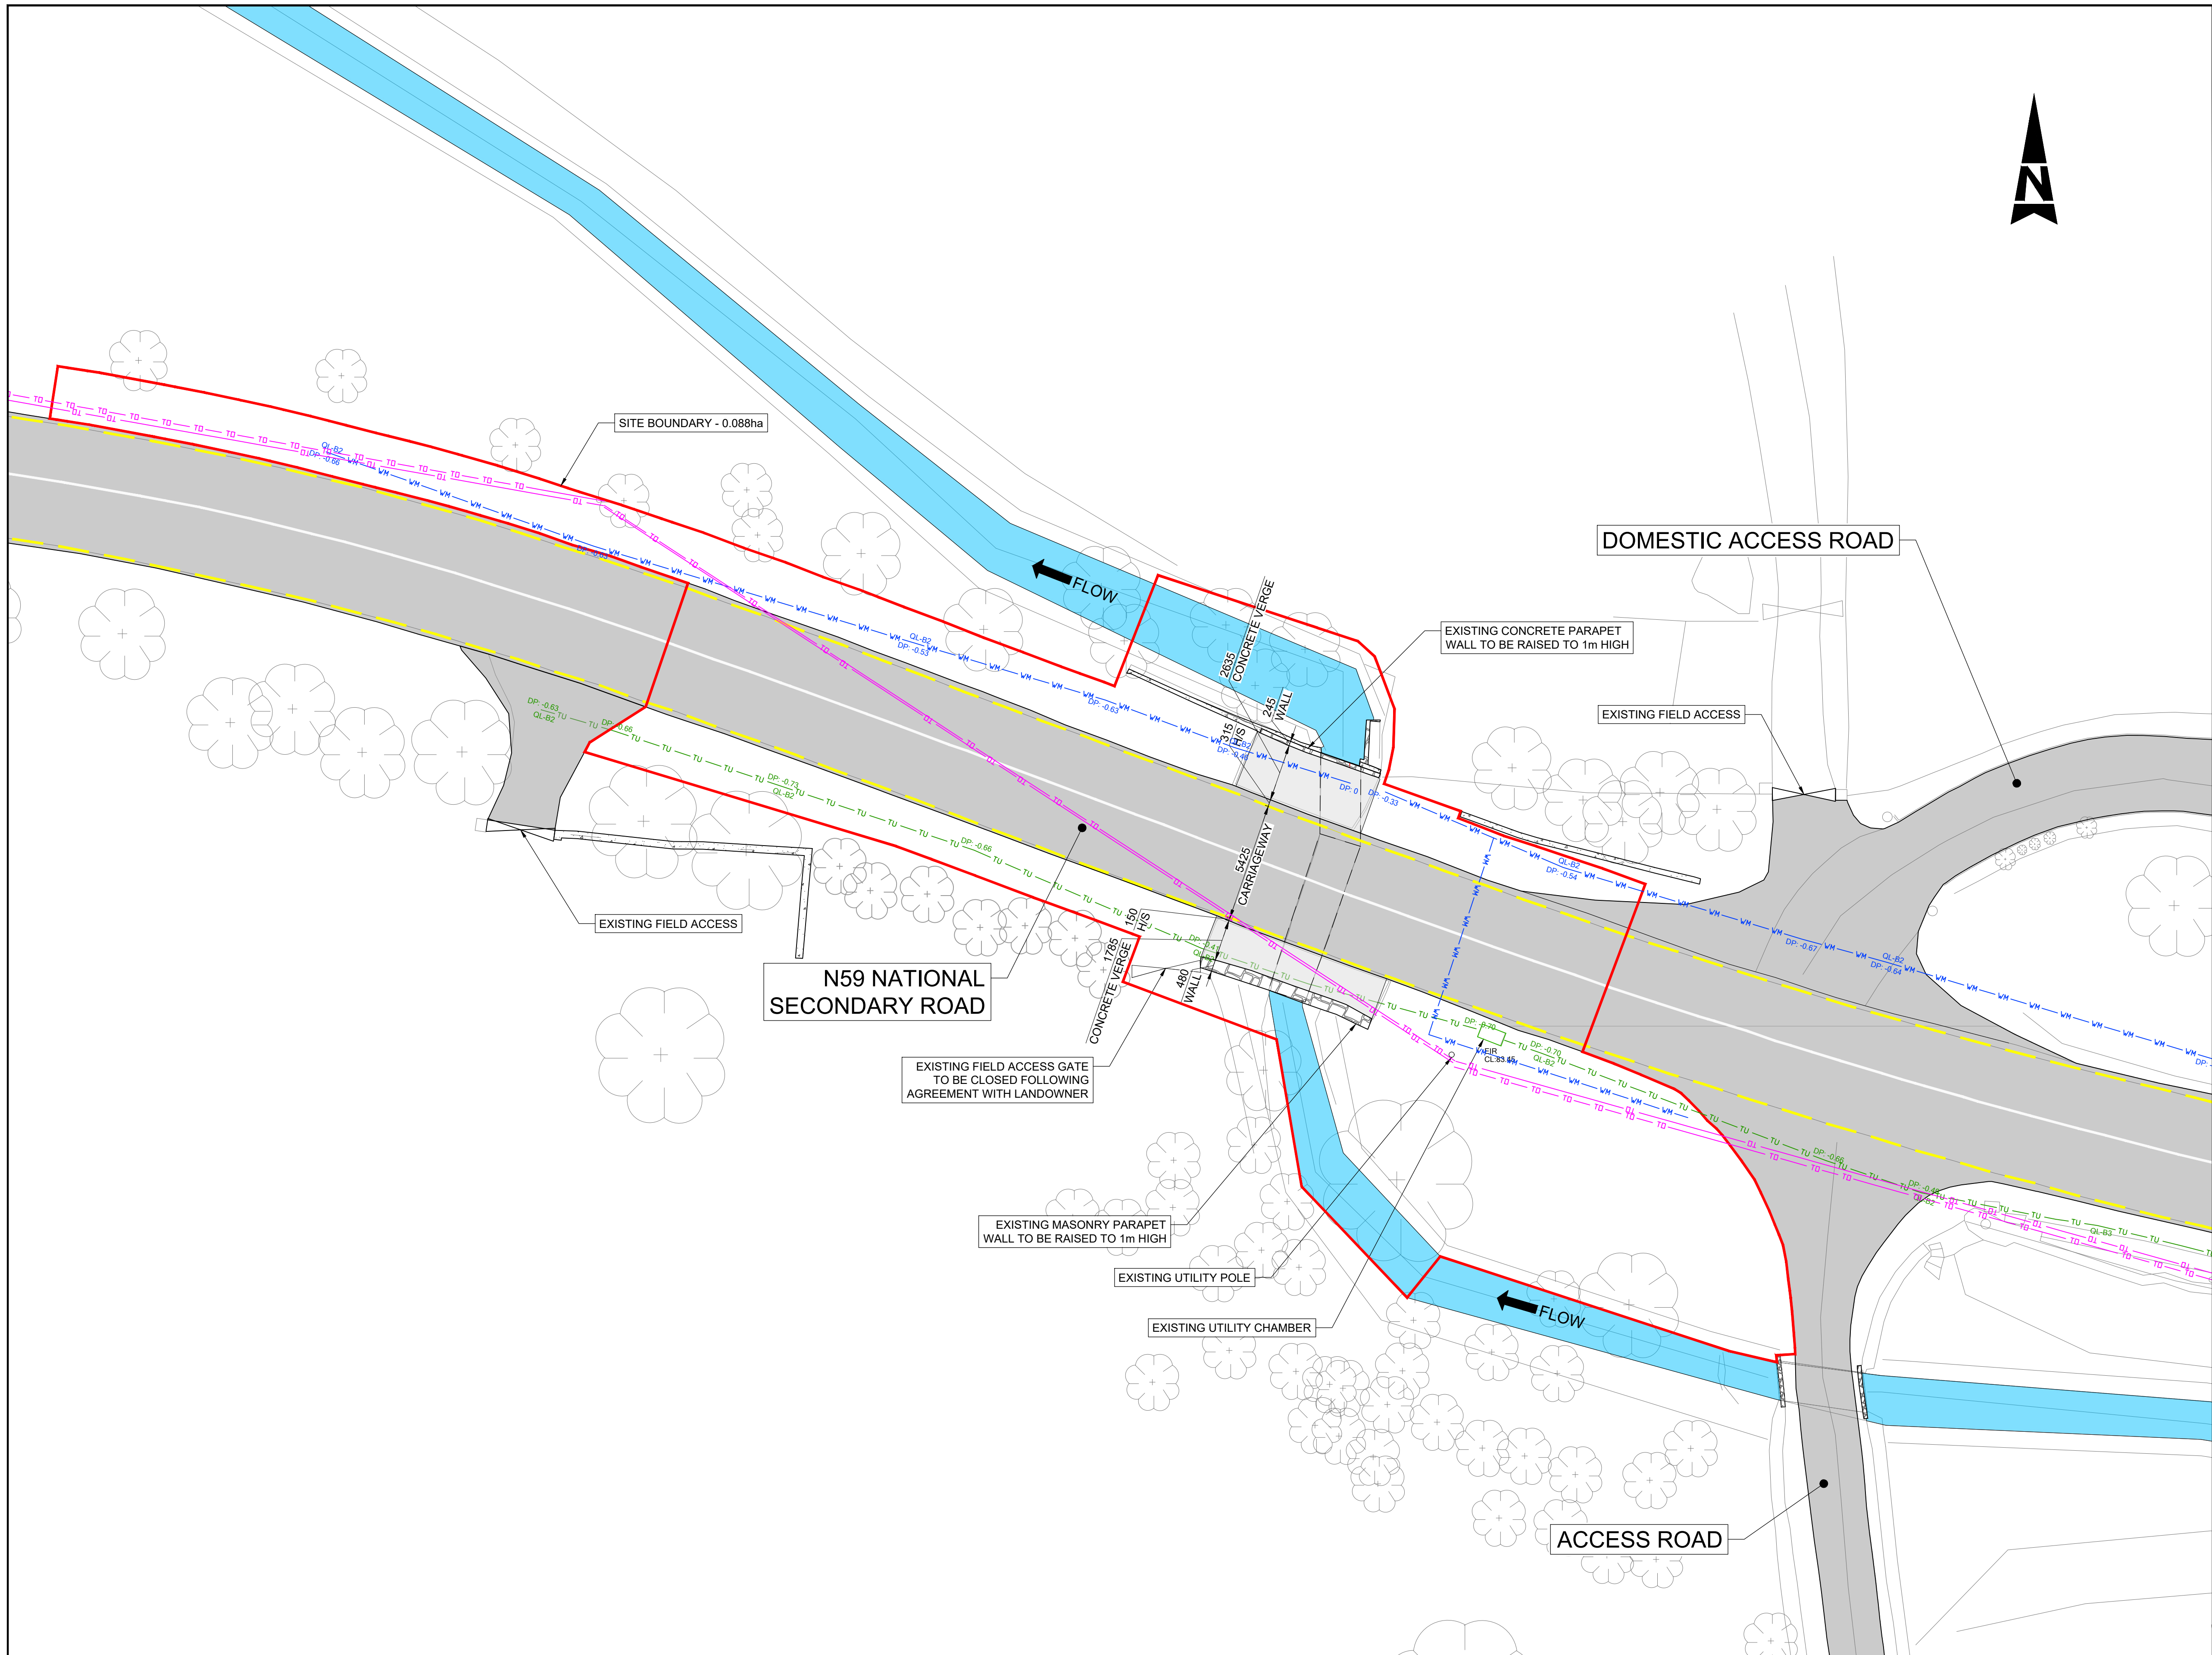

- GENERAL NOTES
1. ALL DIMENSIONS ARE IN MILLIMETRES UNLESS NOTED OTHERWISE
 2. ONLY WRITTEN DIMENSIONS SHALL BE USED. NO DIMENSIONS SHALL BE SCALED FROM THE DRAWINGS
 3. ALL LEVELS ARE IN METRES AND ARE TO MALIN HEAD DATUM
 4. ALL COORDINATES ARE IN METRES AND ARE TO IRISH TRANSVERSE MERCATOR
 5. DRAWINGS ARE TO BE READ IN CONJUNCTION WITH THE SPECIFICATION

- LEGEND :
- SITE BOUNDARY
 - EXISTING CARRIAGEWAY
 - EXISTING CONCRETE VERGE
 - EXISTING MASONRY WALL
 - EXISTING CONCRETE WALL
 - EXISTING SERVICE DUCT
 - EXISTING WATERMAIN
 - BURIED AURORA SERVICES
 - OVERHEAD EIR CABLE

Purpose		ISSUED FOR PLANNING									
Title		EXISTING LAYOUT PLAN									
Original Scale	1:150		Drawn	AGL	Checked	MG	Reviewed	MG	Authorised	MJ	
	Status	Drawing Number	Date	14.05.25	Date	14.05.25	Date	14.05.25	Date	14.05.25	
A2	0088572-ATK-10-XX-DR-CE-900112								Rev		P0

© ORDNANCE SURVEY IRELAND LICENSE NR. AR 0082524. ORDNANCE SURVEY IRELAND & GOVERNMENT OF IRELAND
ATKINS WILL NOT BE HELD LIABLE FOR THE USE OF THIS DATA ON ANY PROJECT OTHER THAN T0015 - MAYO BRIDGE ASSESSMENTS AND STRENGTHENING 2023



PO	ISSUED FOR REVIEW	KS	07.25	MG	MG	MJ
Rev	Description	By	Date	Chk'd	Rev'd	Auth



Atkins House, 150-155 Ainslie Business Park, Swords, Co. Dublin
Tel (+353) 01 810 8000
Fax (+353) 01 810 8001

Unit 2B, 2200 Cork Airport Business Park, Cork
Tel (+353) 021 429 0300
Fax (+353) 021 429 0360

1st Floor Technology House Parkmore Technology Park, Galway
Tel (+353) 091 786 050
Fax (+353) 091 779 830




CARROWEVAGH BRIDGE REHABILITATION WORKS

A1

DO NOT SCALE

File: 0088572-ATK-10-XX-DR-CE-900113 to 900114.dwg
Date: Jul 03, 2025 - 5:59pm
Plotted by: STEP1160

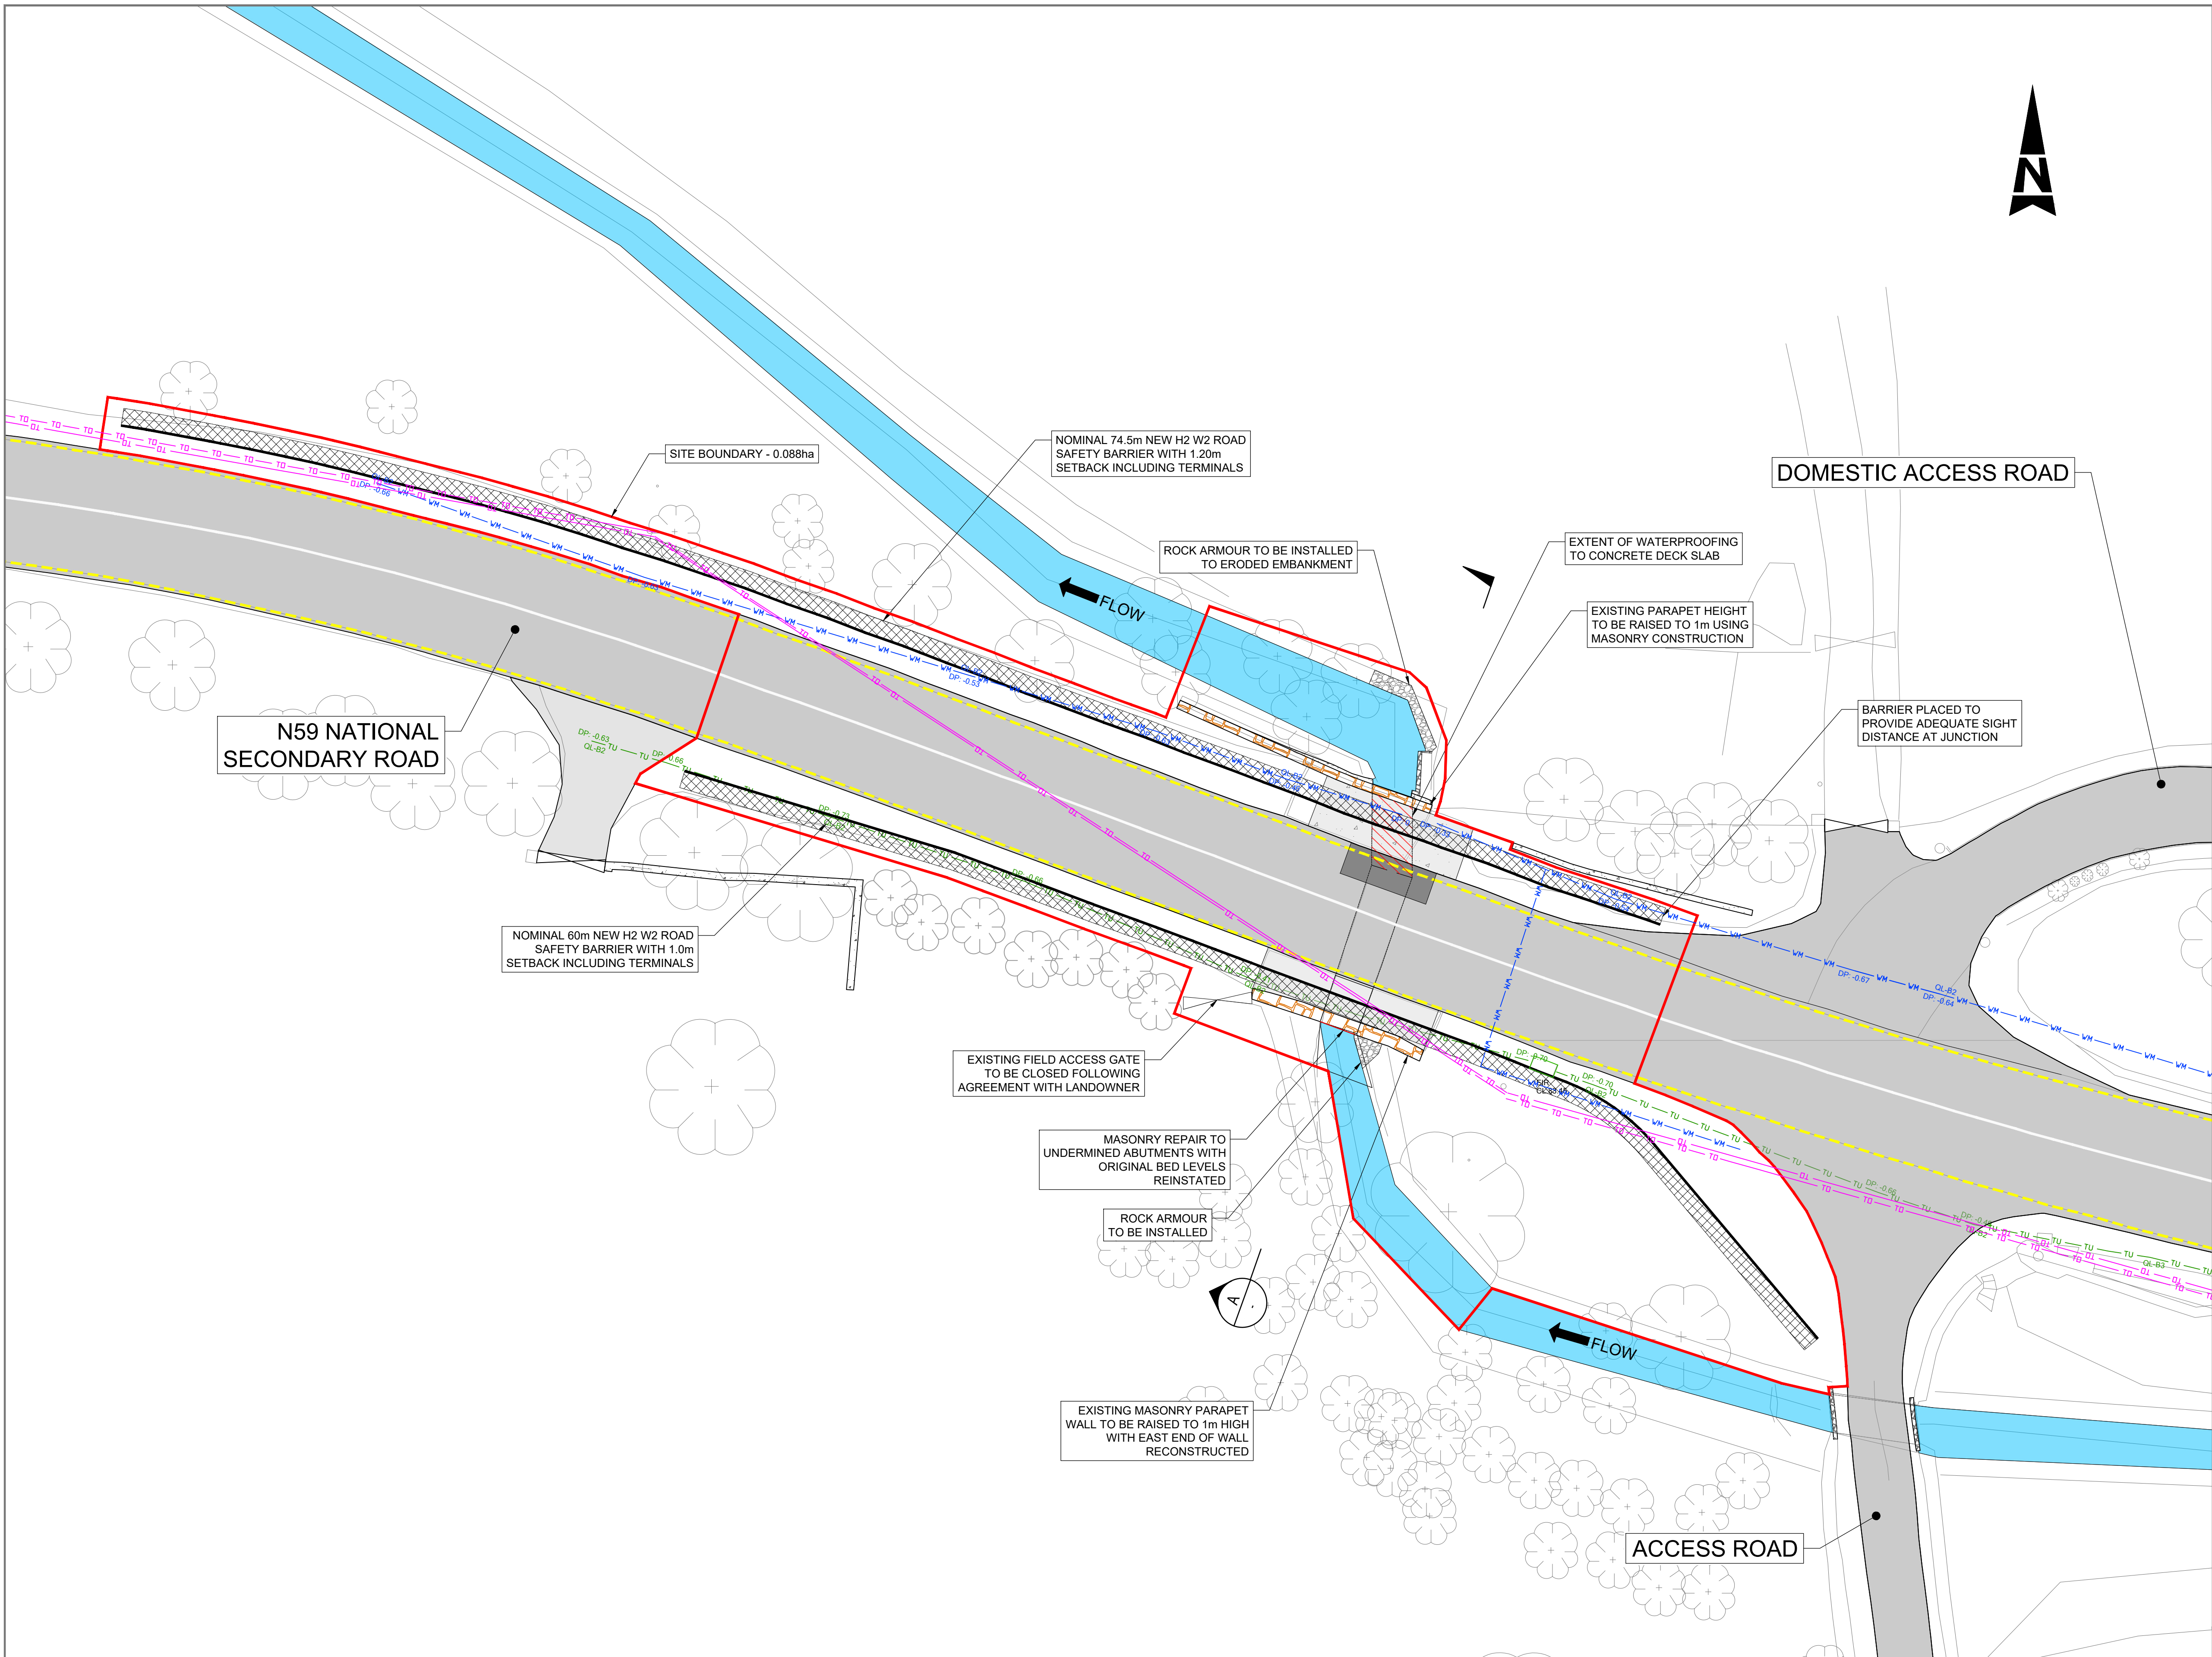

- GENERAL NOTES
1. ALL DIMENSIONS ARE IN MILLIMETRES UNLESS NOTED OTHERWISE
 2. ONLY WRITTEN DIMENSIONS SHALL BE USED. NO DIMENSIONS SHALL BE SCALED FROM THE DRAWINGS
 3. ALL LEVELS ARE IN METRES AND ARE TO MALIN HEAD DATUM
 4. ALL COORDINATES ARE IN METRES AND ARE TO IRISH TRANSVERSE MERCATOR
 5. DRAWINGS ARE TO BE READ IN CONJUNCTION WITH THE SPECIFICATION

- LEGEND :
- SITE BOUNDARY
 - EXISTING CARRIAGEWAY
 - EXISTING CONCRETE VERGE
 - EXISTING MASONRY WALL TO BE RAISED
 - EXISTING CONCRETE WALL
 - NEW ROAD SAFETY BARRIER
 - NEW ROCK ARMOUR
 - NEW CONCRETE VERGE
 - EXTENT OF WATERPROOFING
 - NEW SURFACING
 - EXISTING WATERMAIN
 - BURIED AURORA SERVICES
 - OVERHEAD EIR CABLE

© ORDNANCE SURVEY IRELAND LICENSE NR. AR 0082524. ORDNANCE SURVEY IRELAND & GOVERNMENT OF IRELAND

ATKINS WILL NOT TO BE HELD LIABLE FOR THE USE OF THIS DATA ON ANY PROJECT OTHER THAN T0015 - MAYO BRIDGE ASSESSMENTS AND STRENGTHENING 2023

Risk Level	X	Atkins Base Line - Low Risk
		Atkins Sensitive - Medium Risk
		Atkins Private - High Risk
		Client Critical - Already Marked



Rev	Description	By	Date	Chk'd	Rev'd	Auth
PO	ISSUED FOR REVIEW	KS	07.25	MG	MG	MJ

AtkinsRéalis

Atkins House, 150-155 Ainslie Business Park, Swords, Co. Dublin
Tel (+353) 01 810 8000
Fax (+353) 01 810 8001

Unit 2B, 2200 Cork Airport Business Park, Cork
Tel (+353) 021 429 0300
Fax (+353) 021 429 0360

1st Floor Technology House Parkmore Technology Park, Galway
Tel (+353) 091 786 050
Fax (+353) 091 779 830




CARROWREVAGH BRIDGE REHABILITATION WORKS

Purpose		ISSUED FOR PLANNING							
Title		PROPOSED LAYOUT PLAN							
Original Scale		Drawn		Checked		Reviewed		Authorised	
		AGL	MG	MG	MJ				
1:150		Date	09.05.25	Date	09.05.25	Date	09.05.25	Date	13.03.25
Status	Drawing Number							Rev	
A2	0088572-ATK-10-XX-DR-CE-900113							P0	


100
10
0
A1

DO NOT SCALE


File: 008572-ATK-10-XX-DR-CE-900113 to 900114.dwg
Date: Jul 03, 2025 - 5:03pm
Plotted by: STEPT160

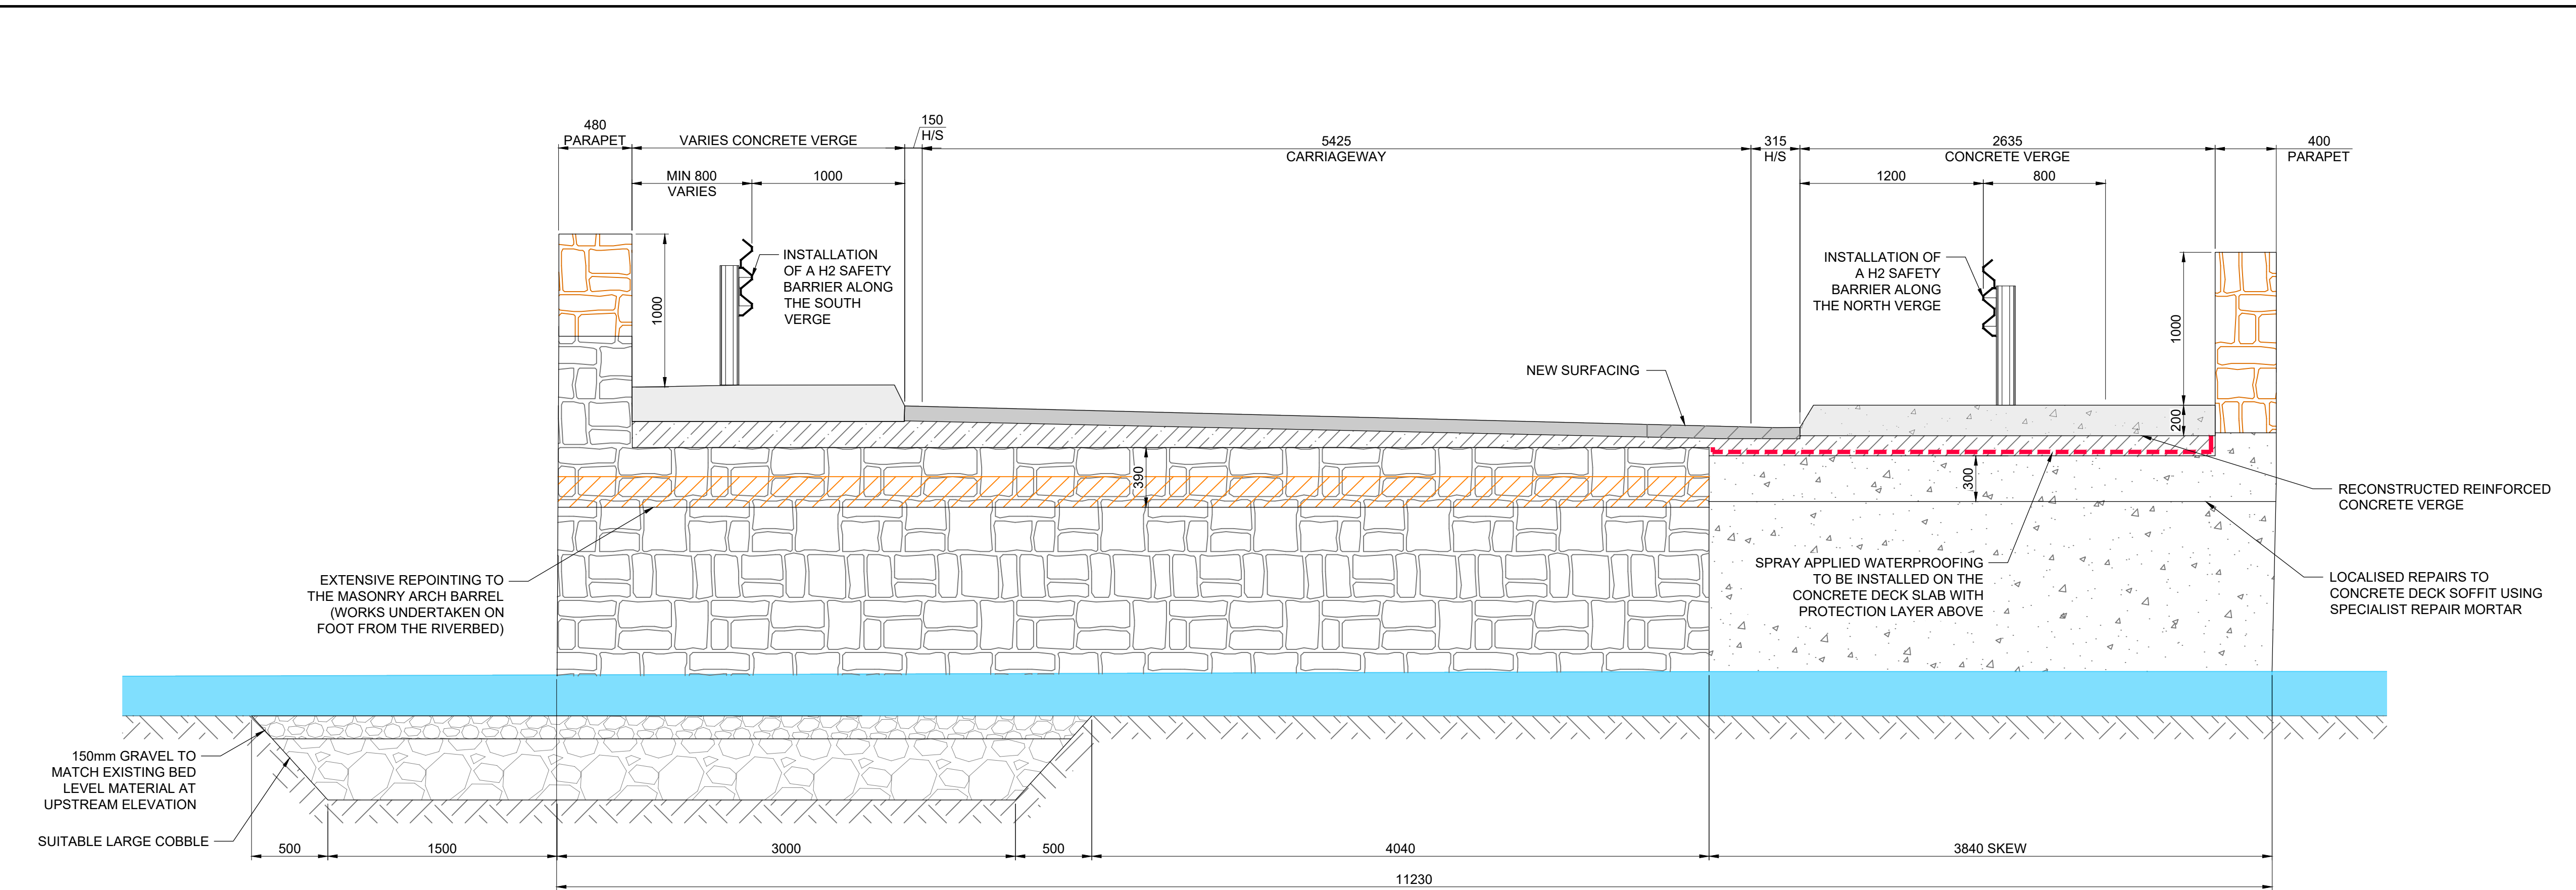

SECTION A
Scale at A1 1:25
Scale at A3 1:50

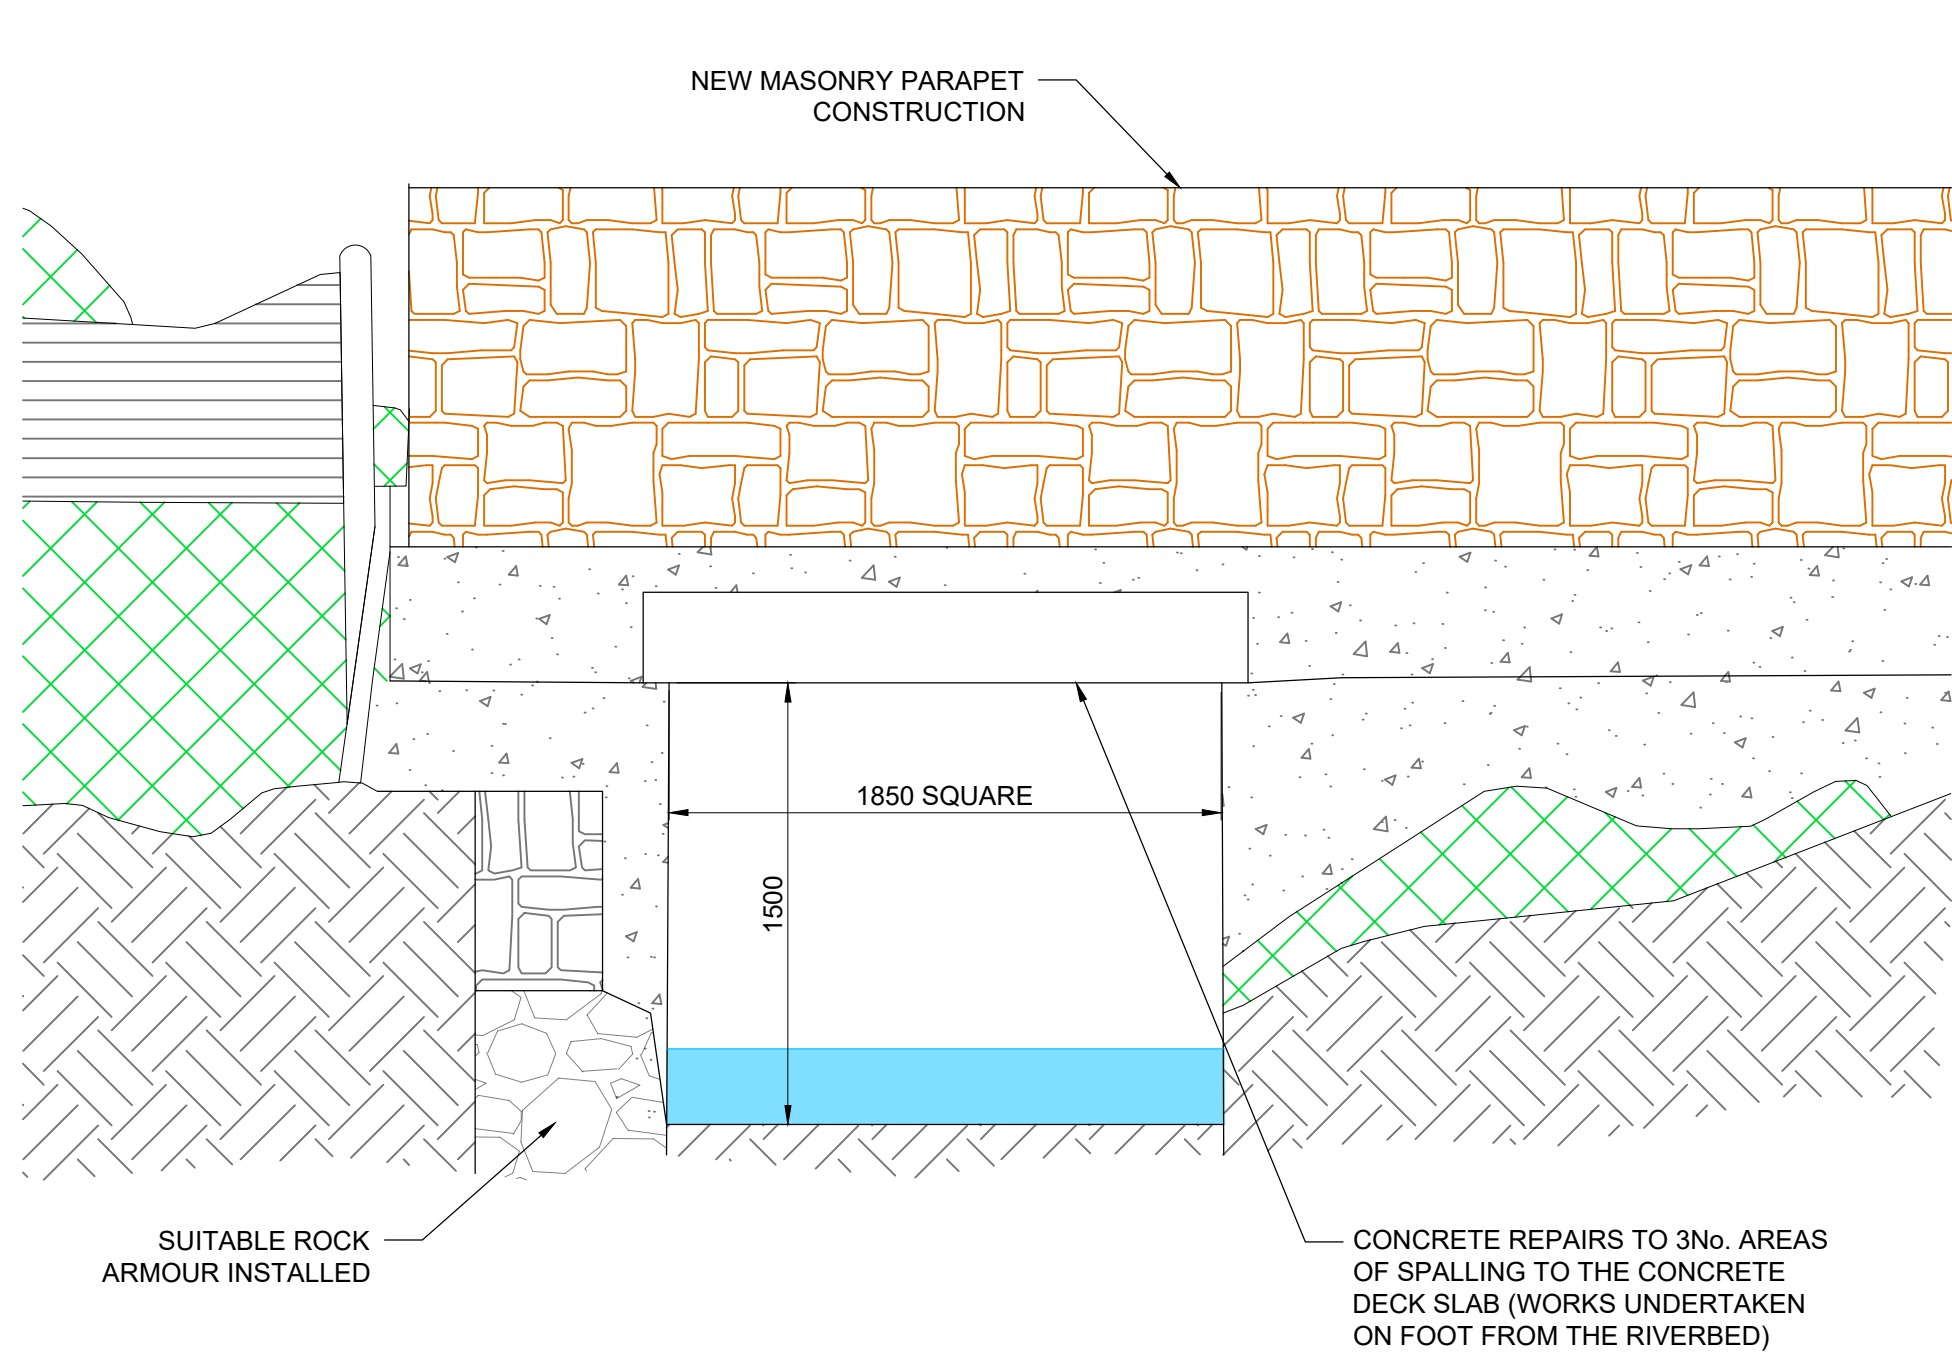

NORTH ELEVATION
Scale at A1 1:25
Scale at A3 1:50

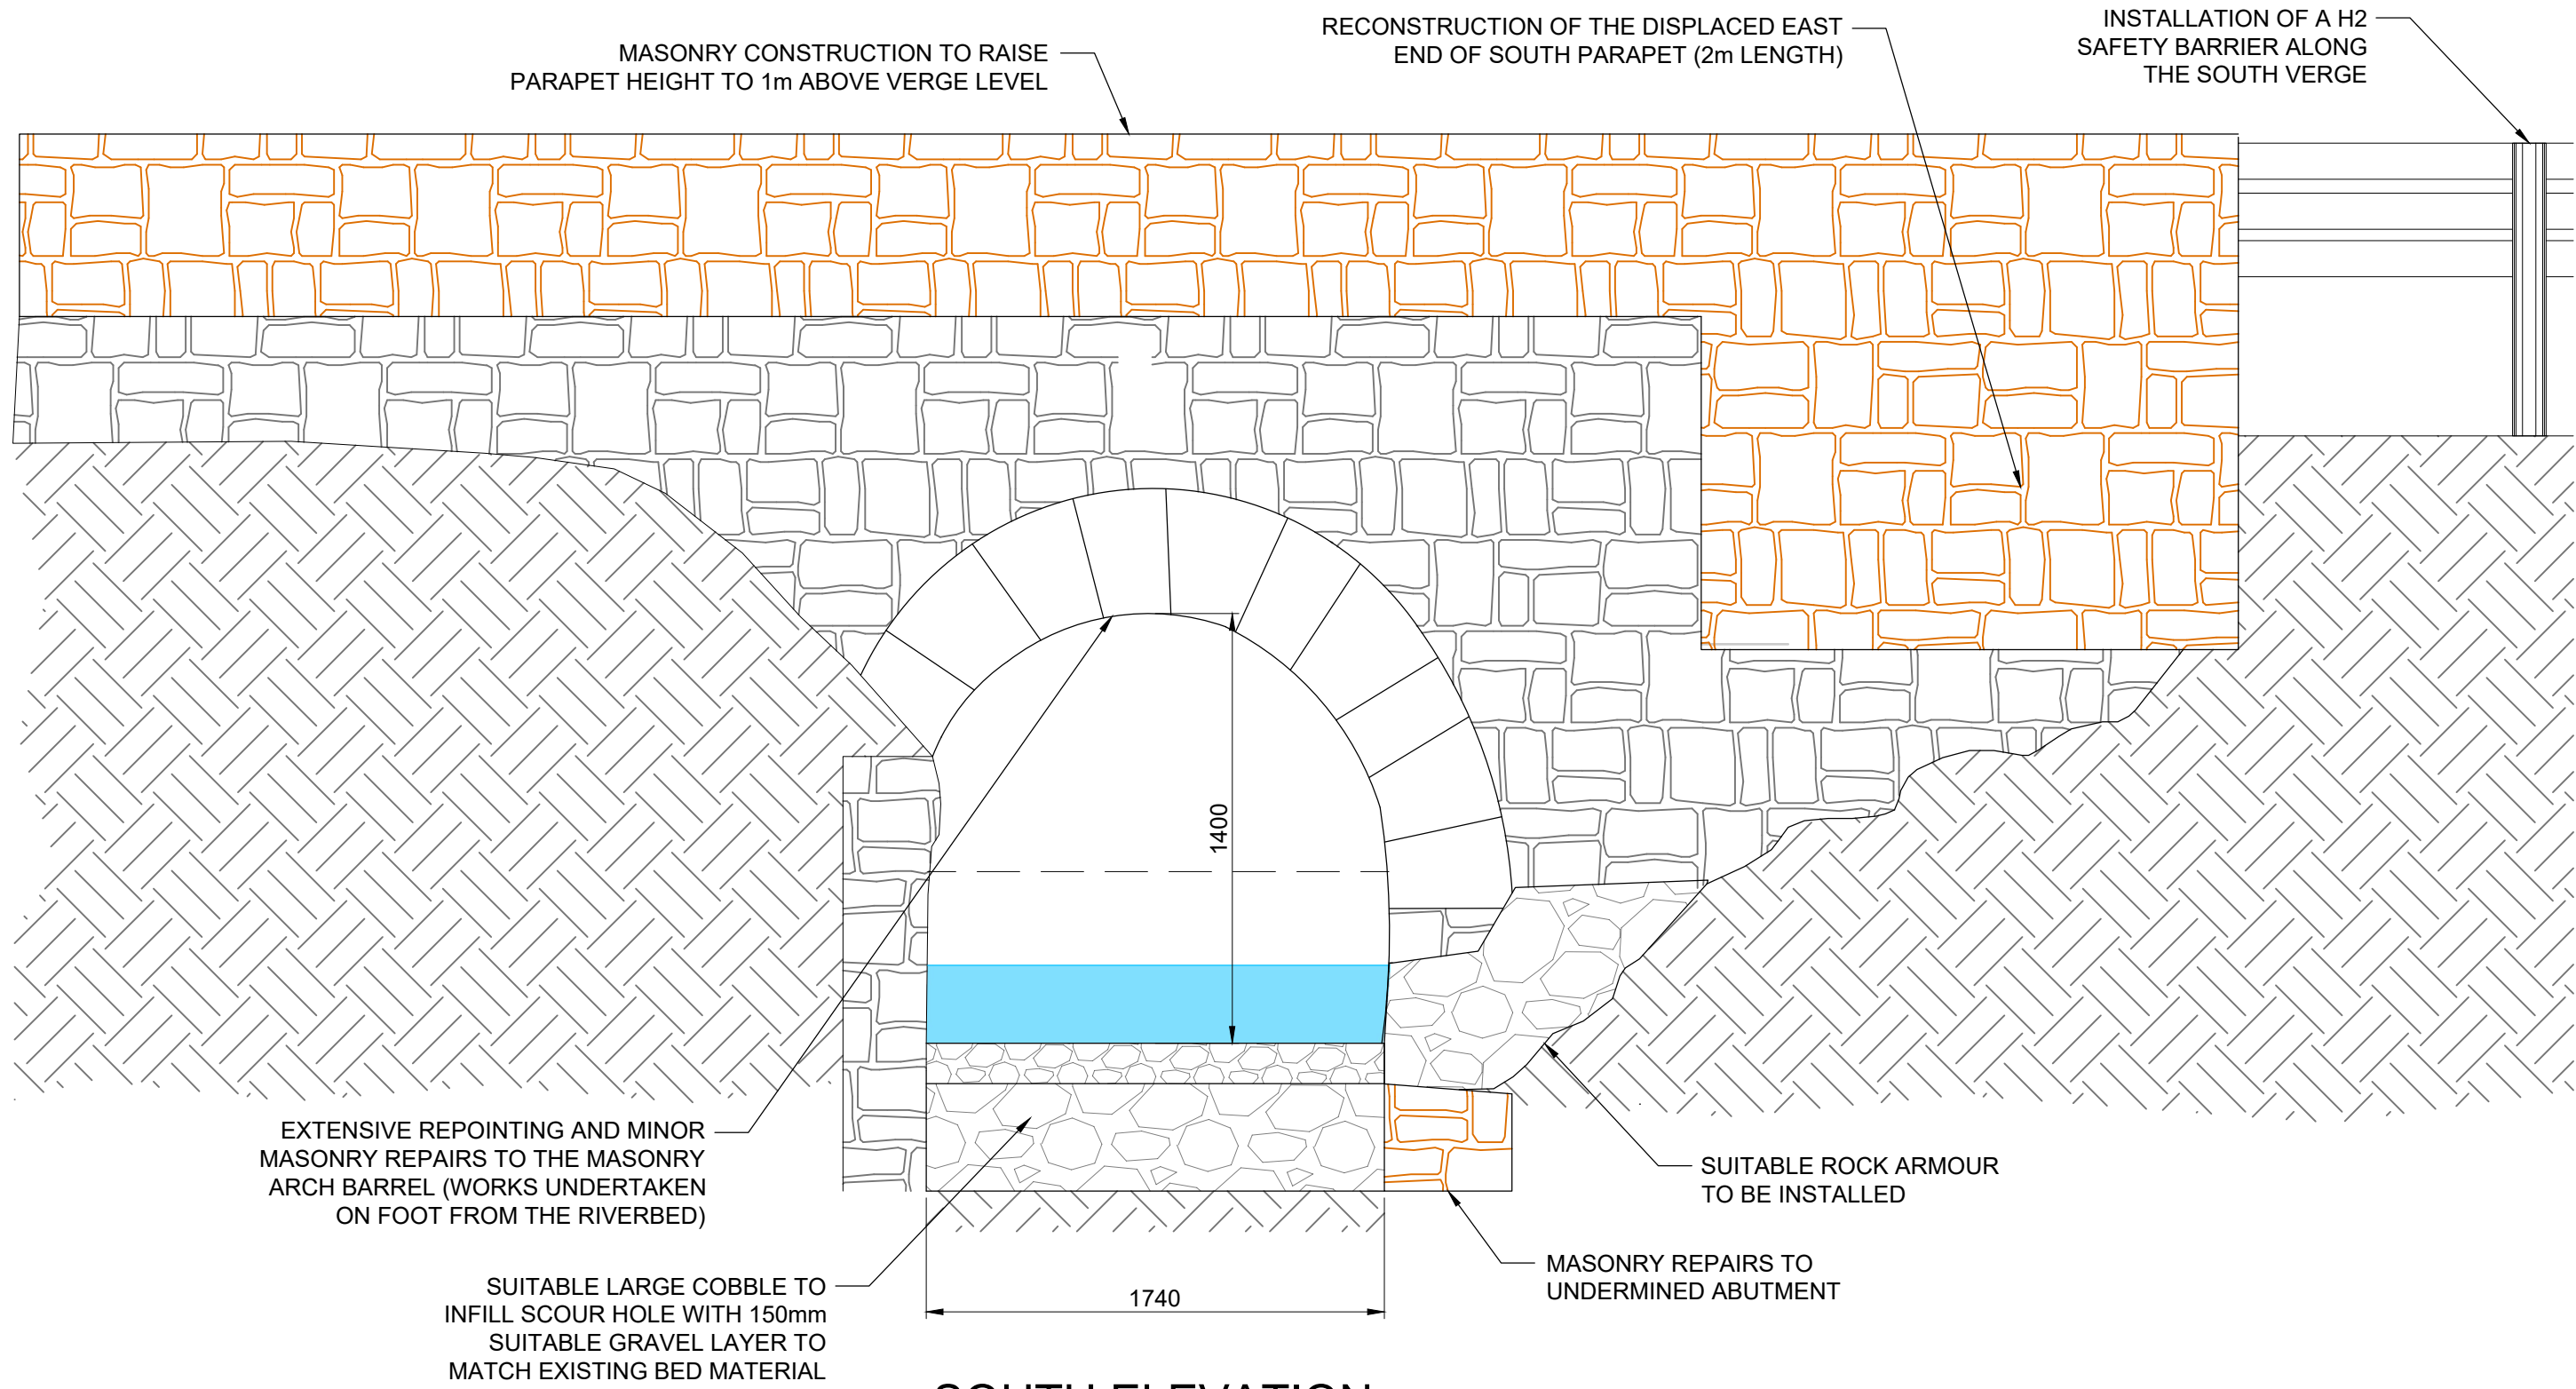

SOUTH ELEVATION
Scale at A1 1:25
Scale at A3 1:50

- GENERAL NOTES
1. ALL DIMENSIONS ARE IN MILLIMETRES UNLESS NOTED OTHERWISE
 2. ONLY WRITTEN DIMENSIONS SHALL BE USED. NO DIMENSIONS SHALL BE SCALED FROM THE DRAWINGS
 3. ALL LEVELS ARE IN METRES AND ARE TO MALIN HEAD DATUM
 4. ALL COORDINATES ARE IN METRES AND ARE TO IRISH TRANSVERSE MERCATOR
 5. DRAWINGS ARE TO BE READ IN CONJUNCTION WITH THE SPECIFICATION

© ORDNANCE SURVEY IRELAND LICENSE NR. AR 0082524. ORDNANCE SURVEY IRELAND & GOVERNMENT OF IRELAND
ATKINS WILL NOT TO BE HELD LIABLE FOR THE USE OF THIS DATA ON ANY PROJECT OTHER THAN T0015 - MAYO BRIDGE ASSESSMENTS AND STRENGTHENING 2023

Risk Level	Atkins Base Line - Low Risk
Atkins Sensitive - Medium Risk	
Atkins Private - High Risk	
Client Critical - Already Marked	



Comhairle Contae Mhaigh Eo
Mayo County Council

Rev	Description	By	Date	Chk'd	Rev'd	Auth
P0	ISSUED FOR REVIEW	KS	07.25	MG	MG	MJ



Atkins House, 150-155 Ainslie Business Park, Swords, Co. Dublin
Tel (+353) 01 810 8000
Fax (+353) 01 810 8001

Unit 2B, 2200 Cork Airport Business Park, Cork
Tel (+353) 021 429 0300
Fax (+353) 021 429 0360

1st Floor Technology House Parkmore Technology Park, Galway
Tel (+353) 091 786 050
Fax (+353) 091 779 830



CARROWEVAGH BRIDGE
REHABILITATION WORKS

Purpose		ISSUED FOR PLANNING	
Title		PROPOSED ELEVATIONS AND SECTION	
Original Scale	Drawn	Checked	Reviewed
1:25	AGL	MG	MG
Status	Drawing Number	Authorised	Rev
A2	0088572-ATK-10-XX-DR-CE-900114	MJ	P0