




- Note:**
1. All dimensions are in mm unless otherwise stated.
 2. For planning purposes only. Not for construction

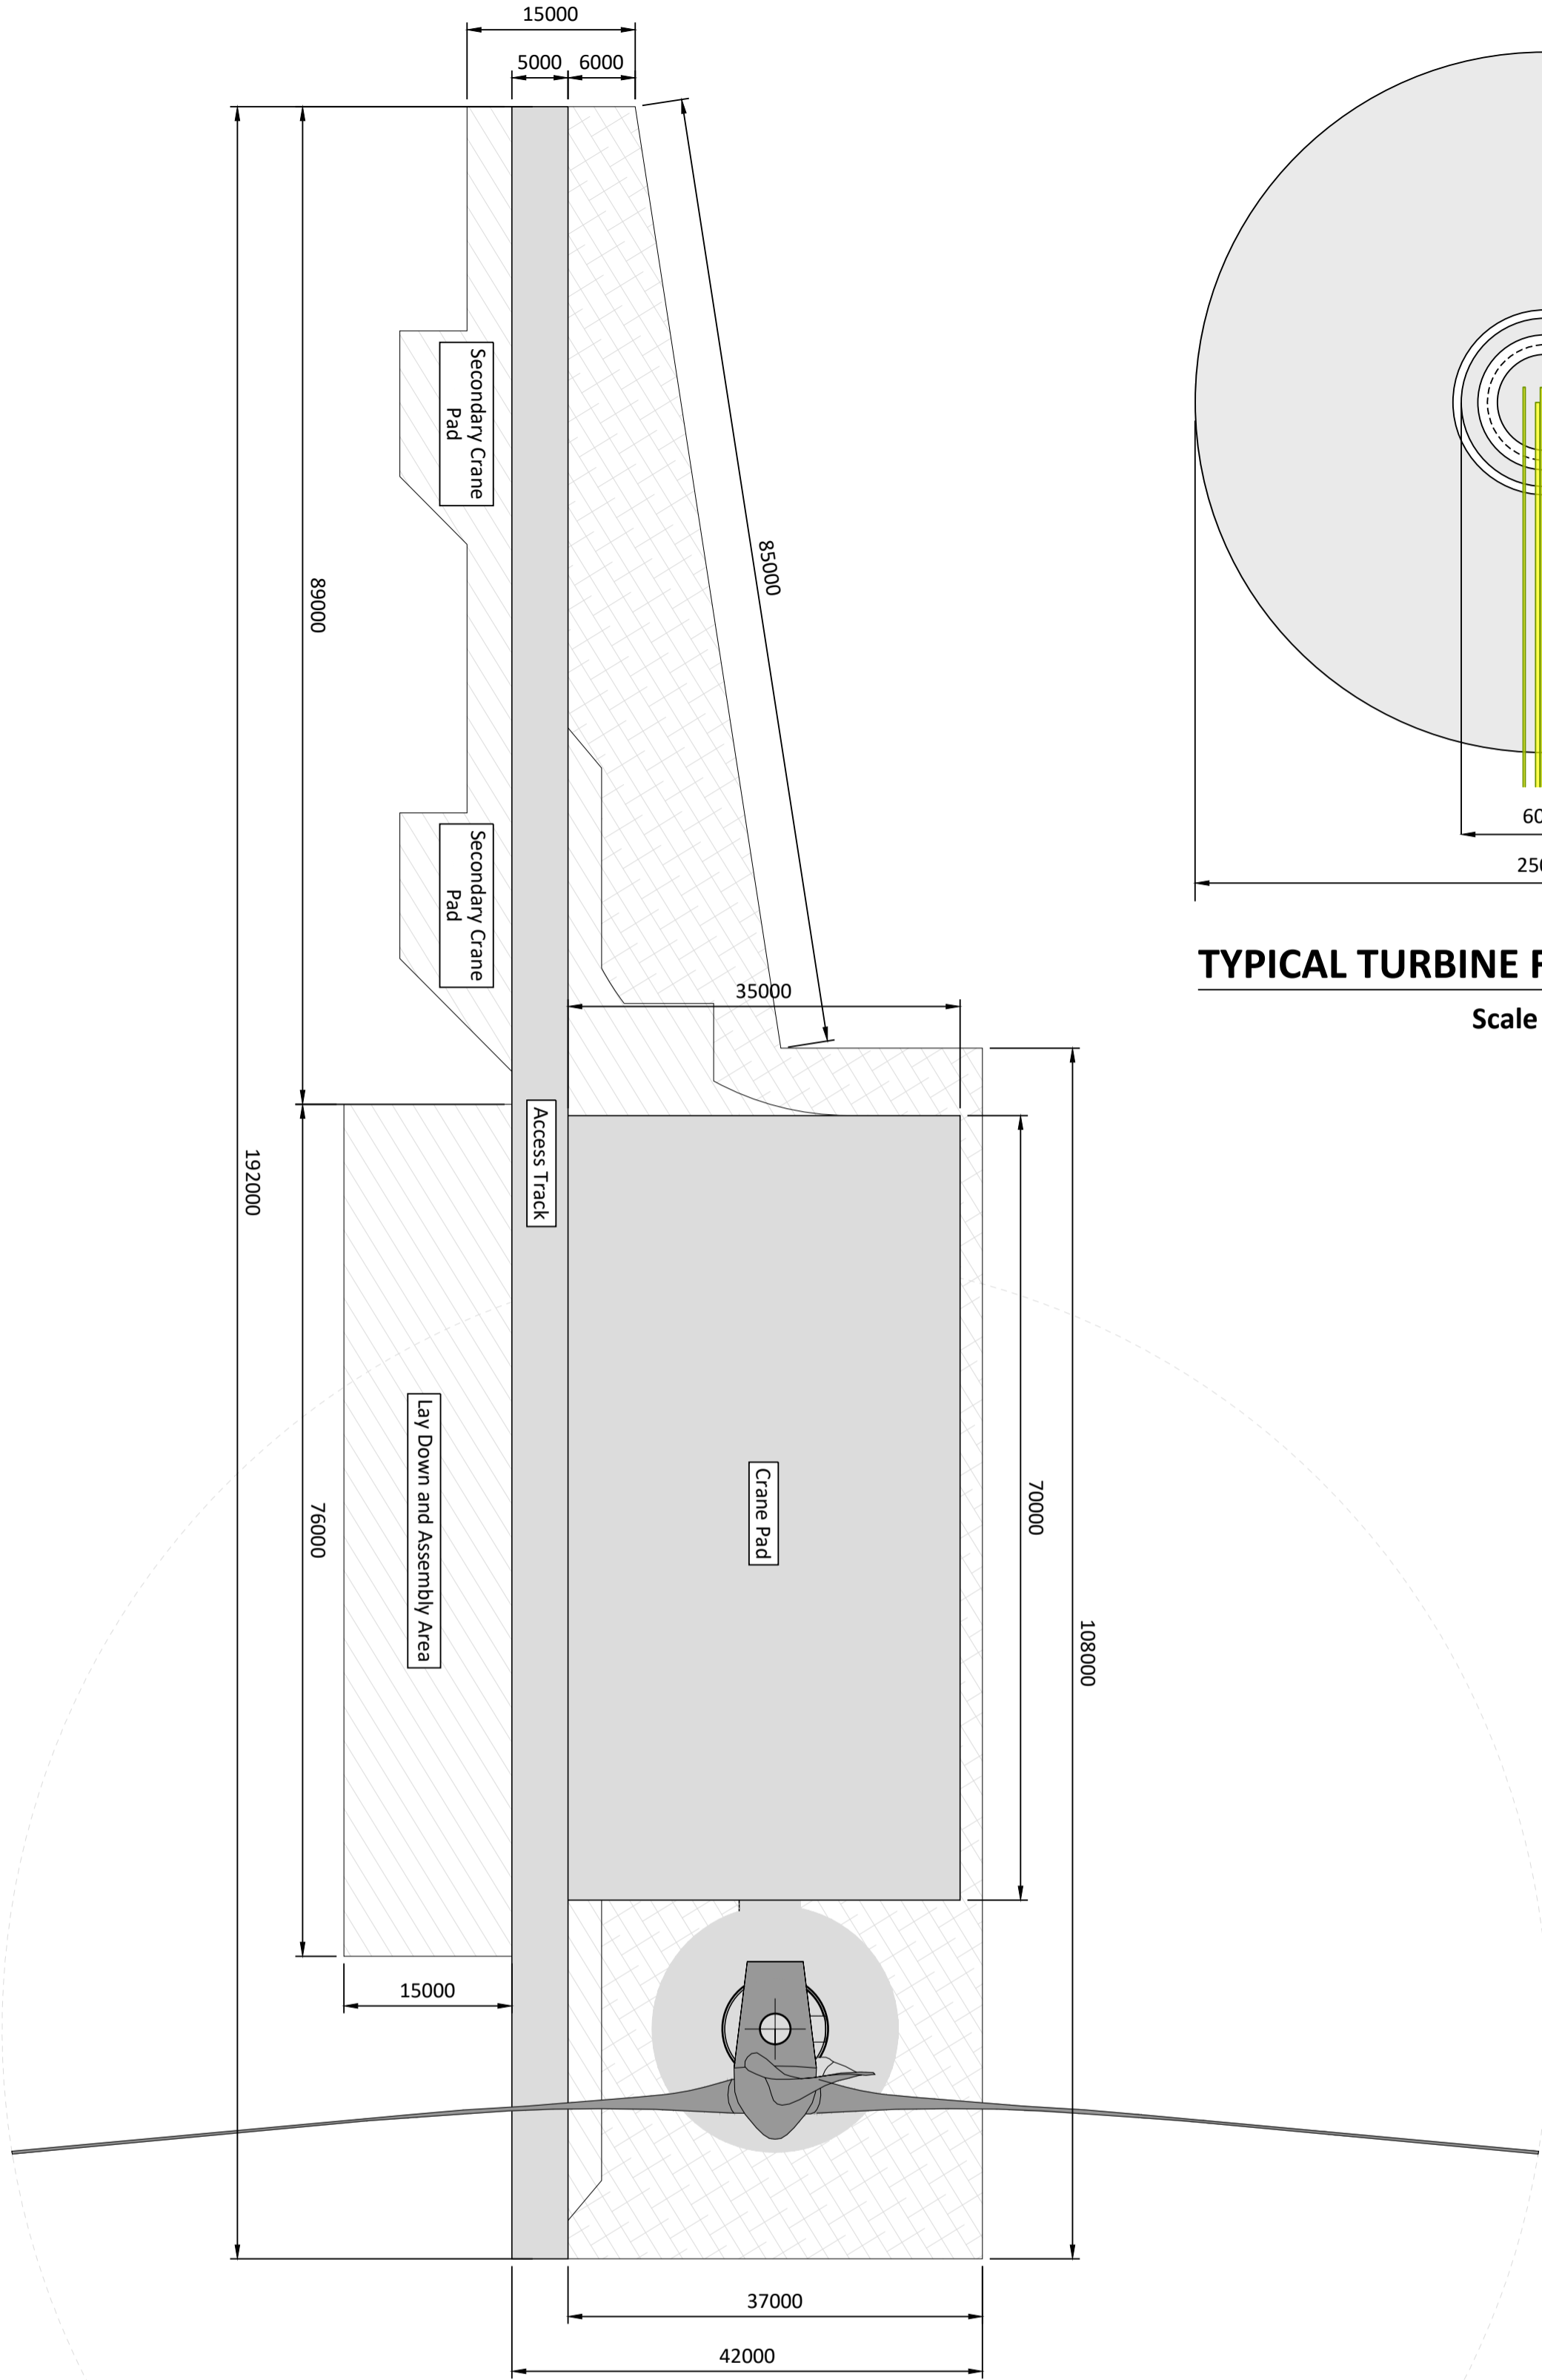


HARDSTANDING DETAIL
Scale 1:500

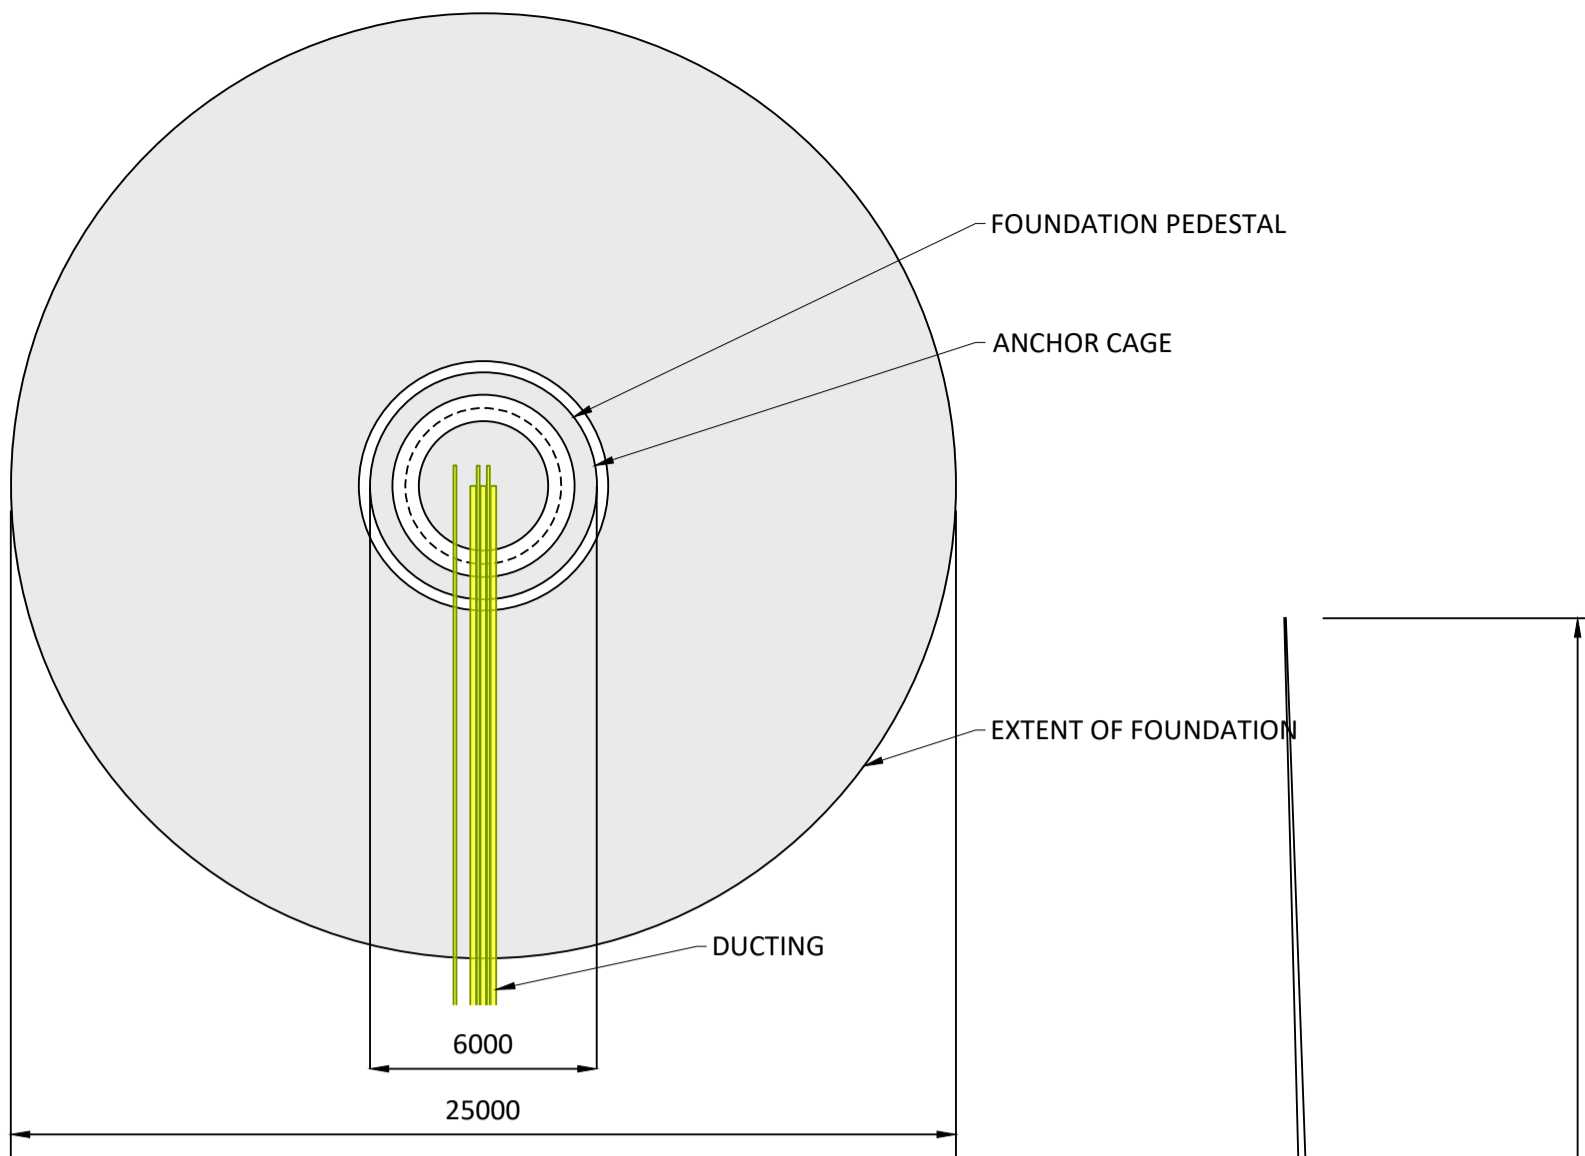

TYPICAL TURBINE FOUNDATION PLAN
Scale 1:200

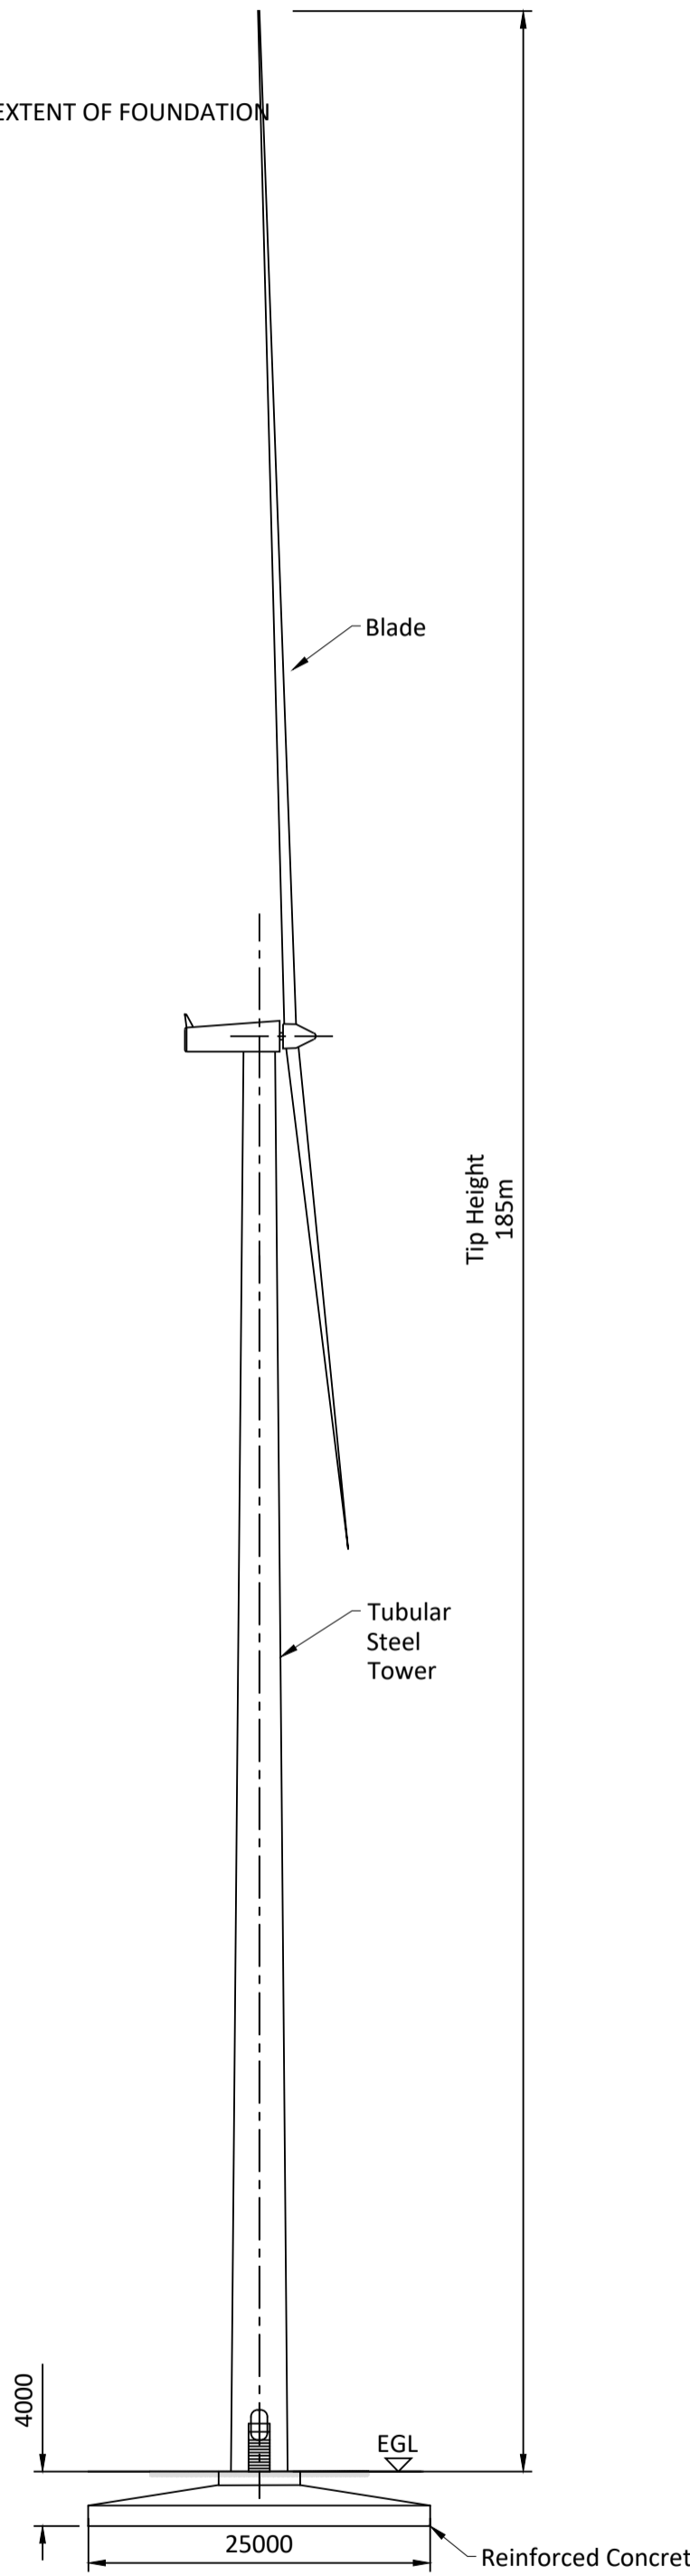

SIDE ELEVATION
Scale 1:500

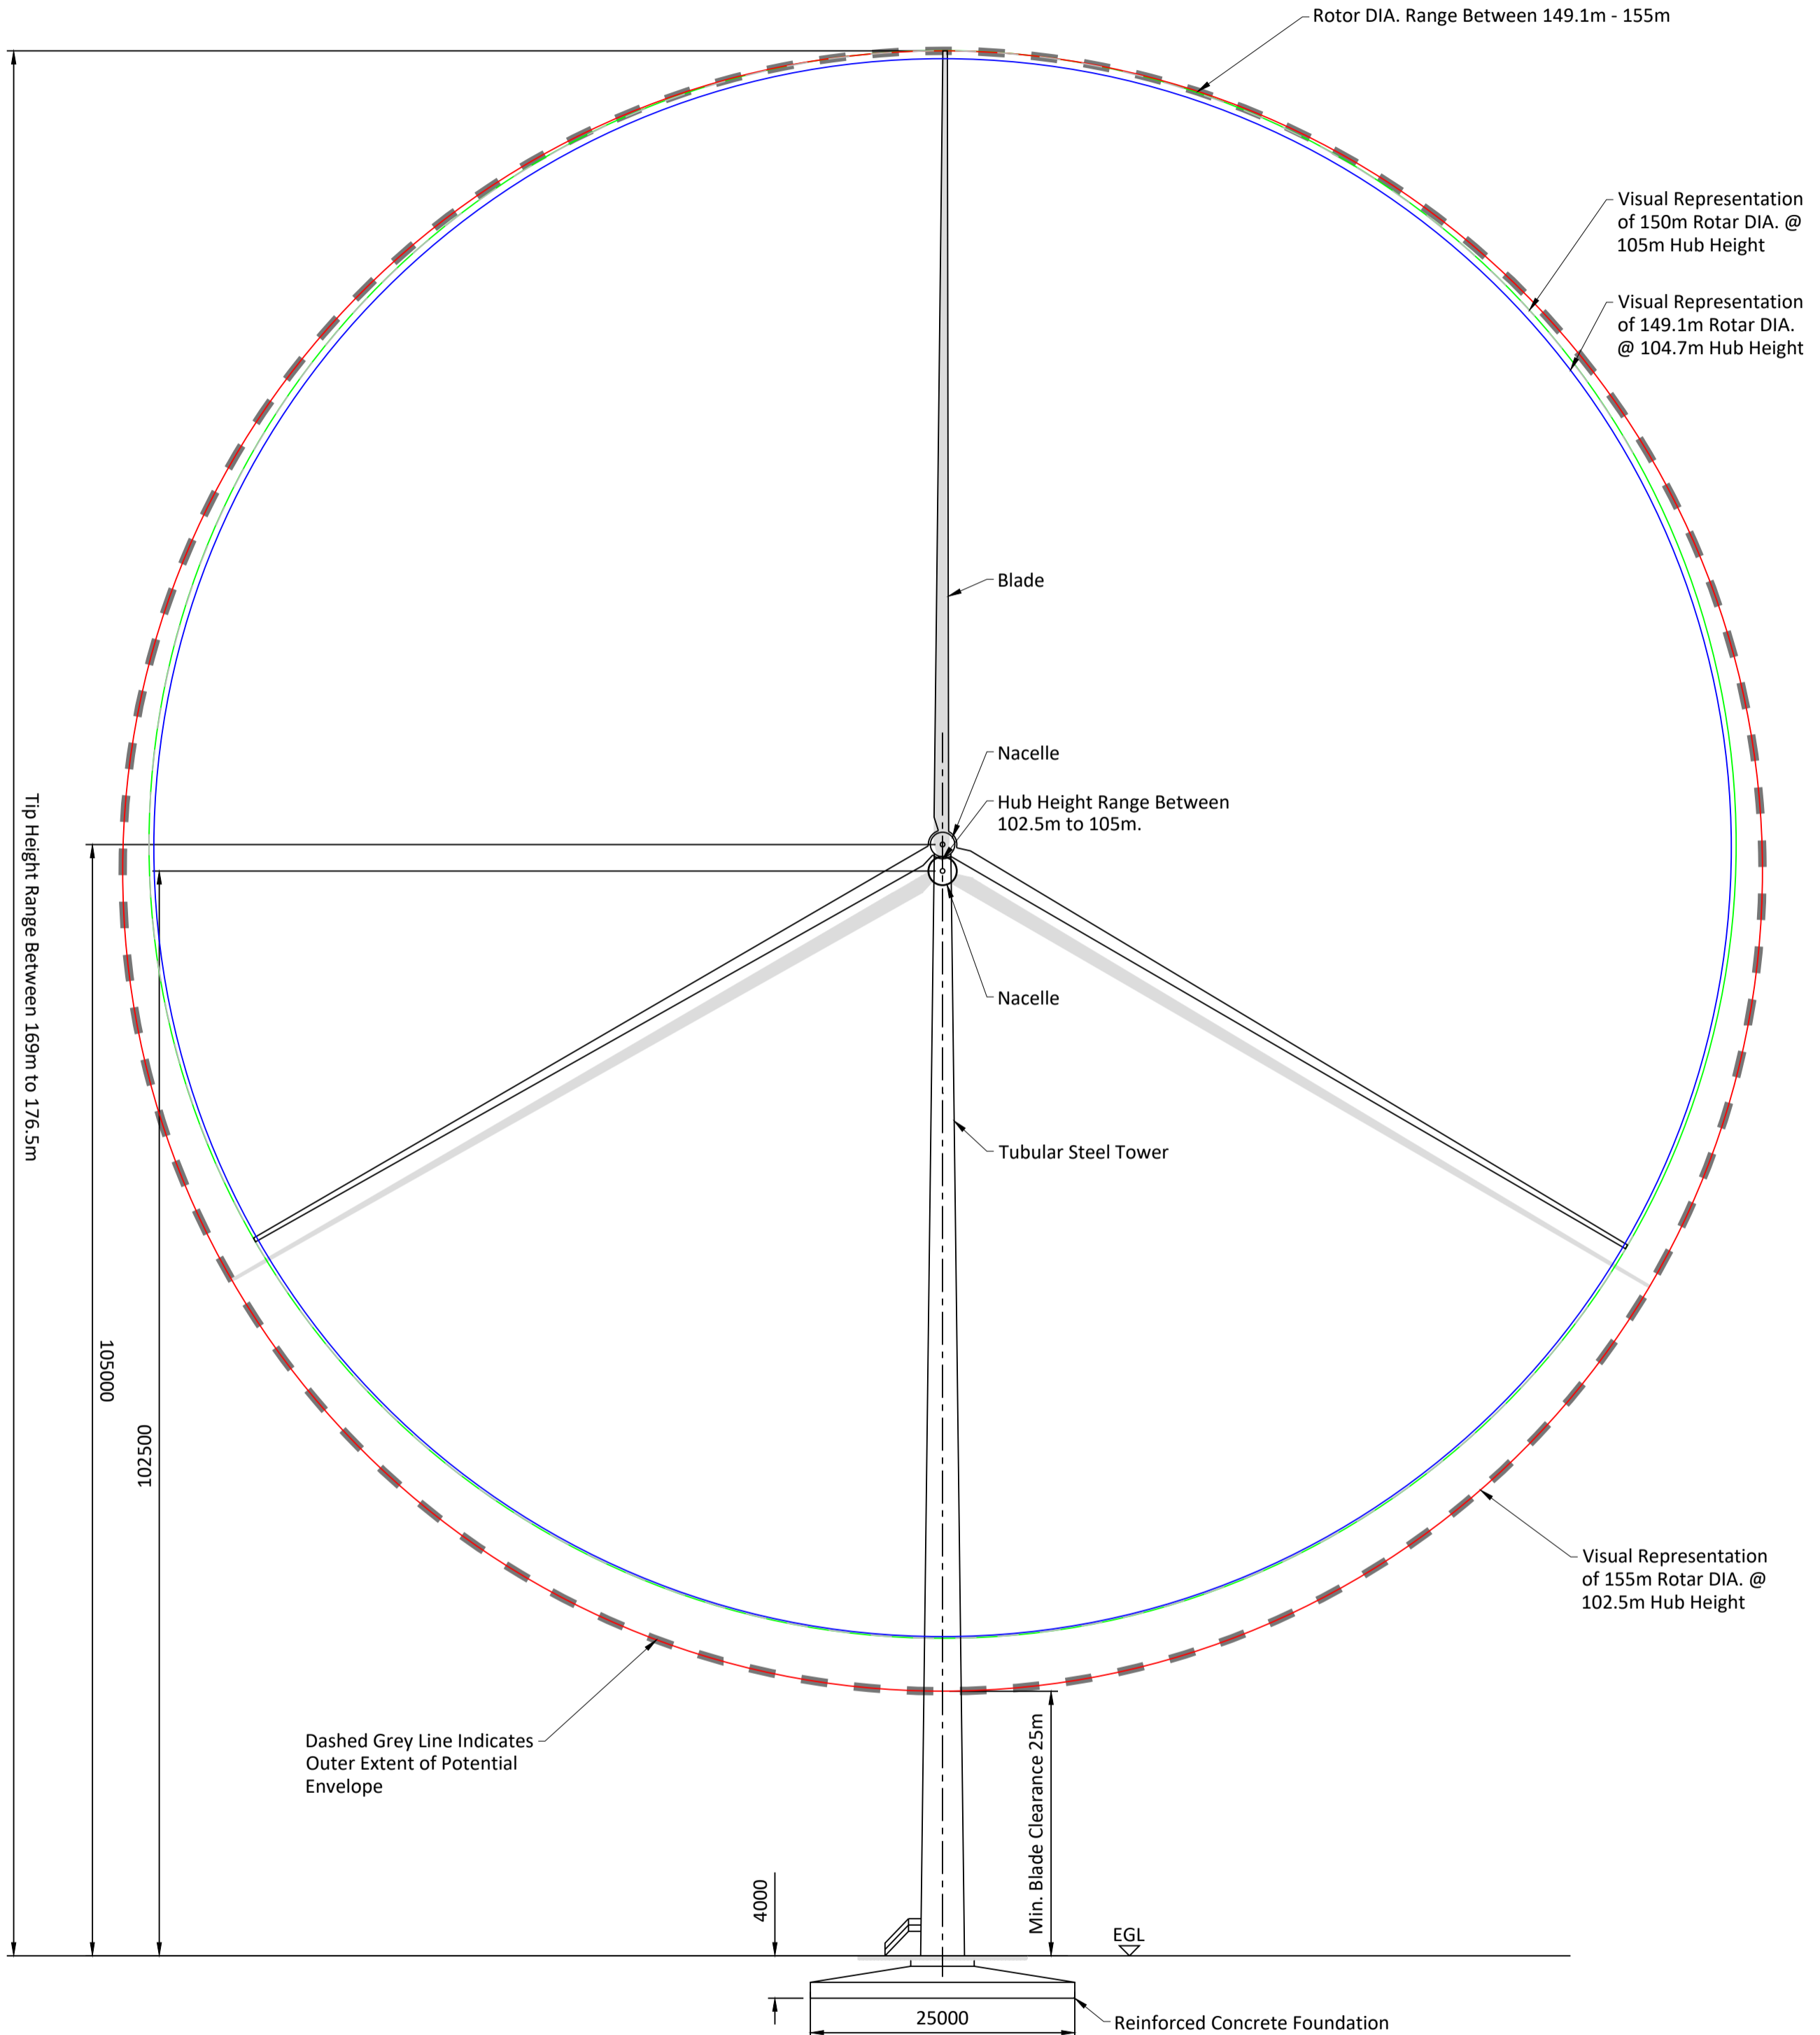

FRONT ELEVATION
Scale 1:500

If Applicable : Ordnance Survey Ireland Licence No. EN 0001220 © Ordnance Survey Ireland and Government of Ireland

Rev.	Description	App By	Date
A	ISSUE FOR PLANNING	JH	13.08.25

PROJECT	CLIENT		
SHANCLOON WIND FARM CO. GALWAY	RWE		
SHEET	Date 13.08.25	Project number P20-306	Scale (@ A1) As Shown
TURBINE AND HARDSTAND DETAILS	Drawn by POR	Drawing Number P20-306-0300-0018	Rev A
	Checked by RM		