



FRONT ELEVATION
(Rear Platform Removed for Clarity)

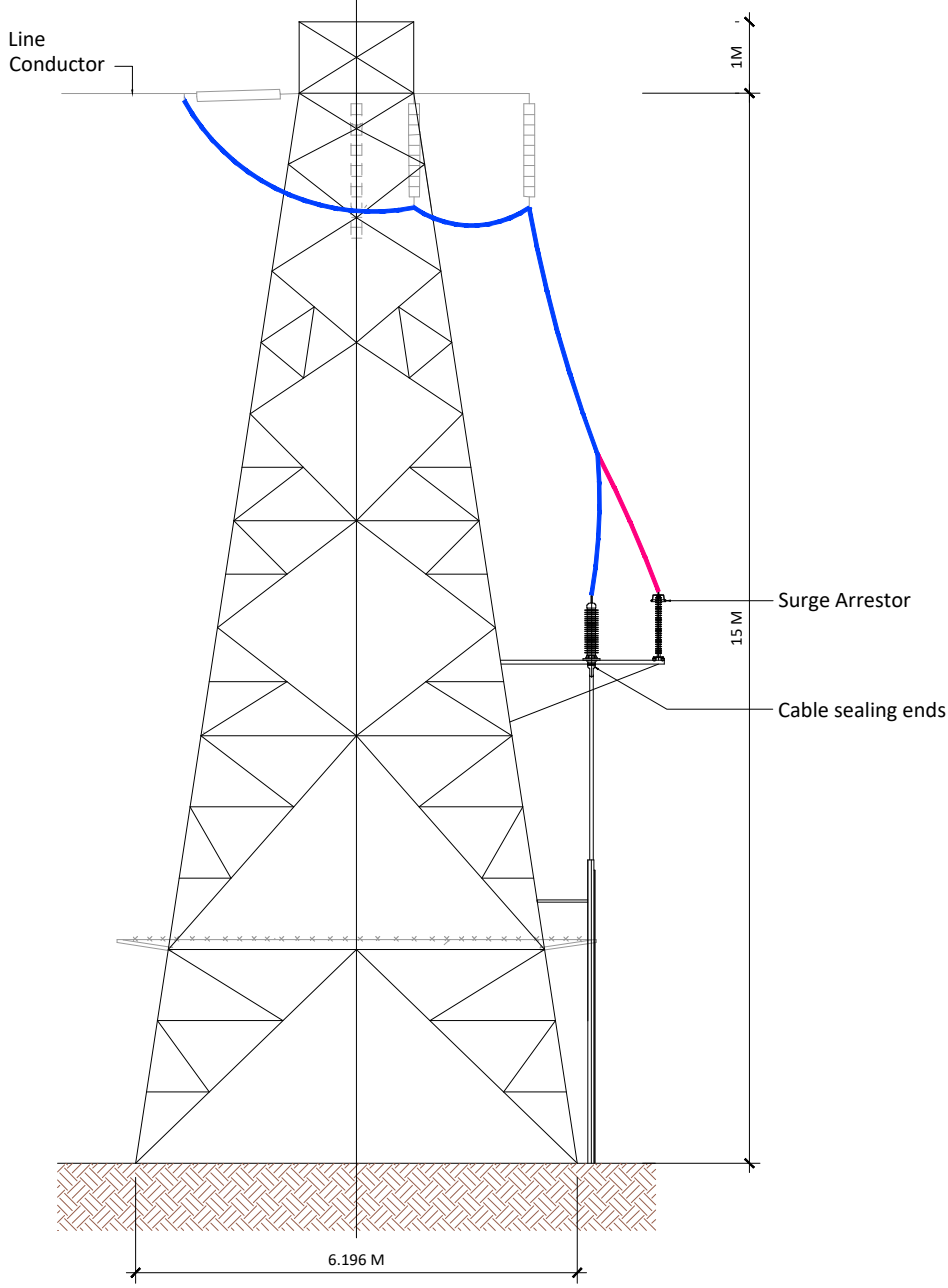

SIDE ELEVATION

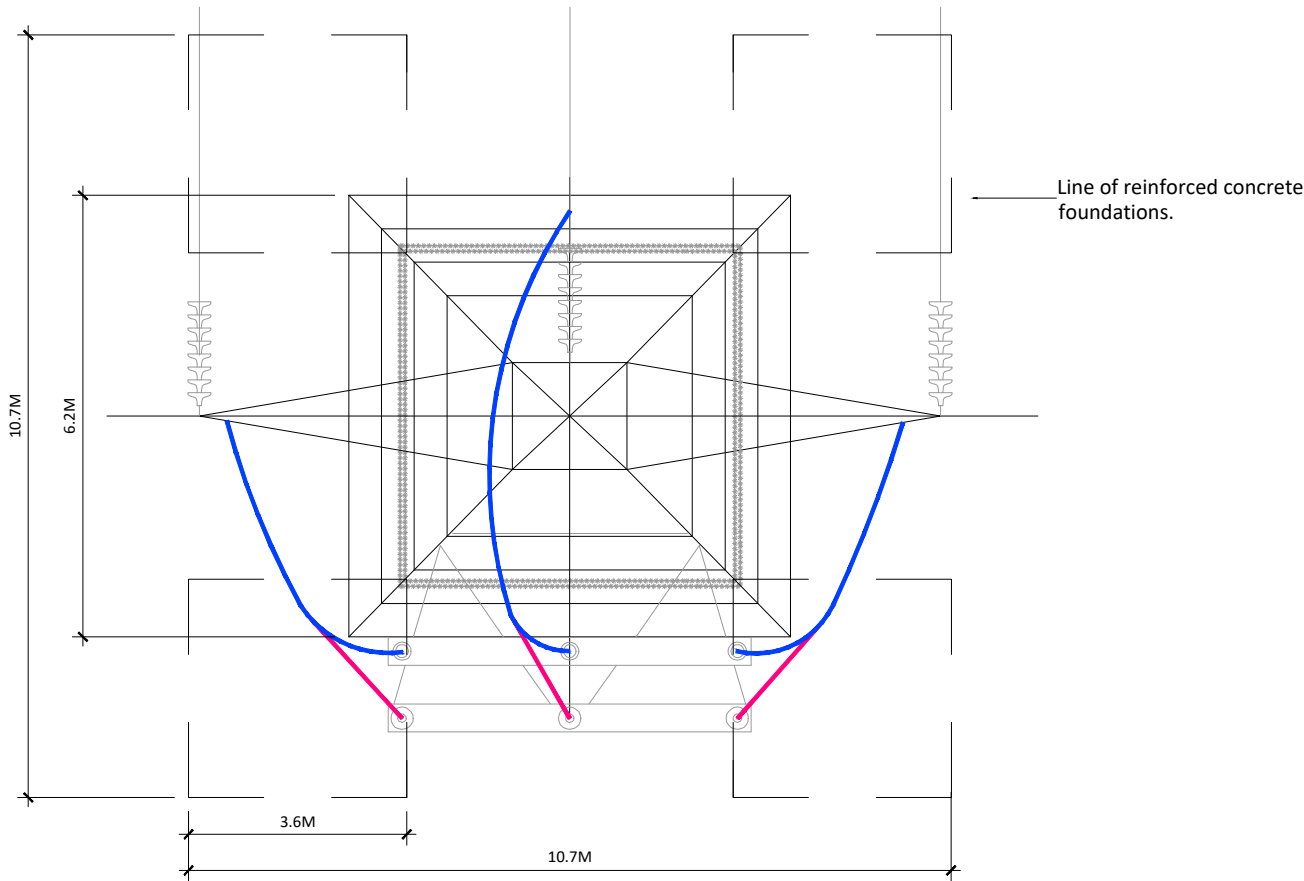

PLAN VIEW

Interface Masts Details
SCALE 1:150

- NOTES:**
- This drawing is to be read in conjunction with relevant engineering drawings, specifications and reports.
 - Dimensions are in millimeters, unless noted otherwise.
 - Drawings are not to be scaled use figured dimensions only.



Head Office
Beenreigh,
Abbeydorney,
Tralee, Co. Kerry
Ireland
Tel: 00353 66 7135710



CLIENT
Shancloon
110kV Substation
PROJECT NUMBER
05-1021

SHEET NUMBER
051021-DR-115

SHEET TITLE
End Mast Details
DRAWING STATUS
For Planning

ISSUE/REVISION		
P00	18.10.24	Issued for Planning
N0	12.04.24	Issued for Information
I/R	DATE	DESCRIPTION