




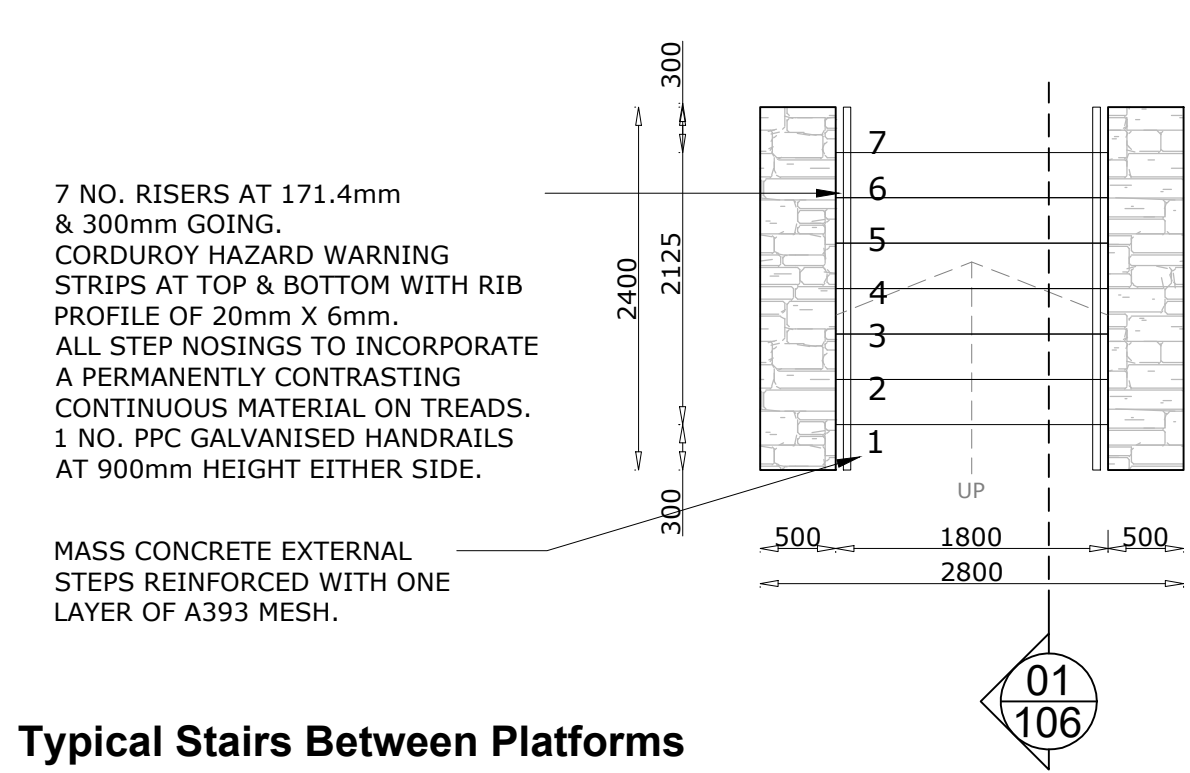

Typical Stairs Between Platforms
Scale 1:50

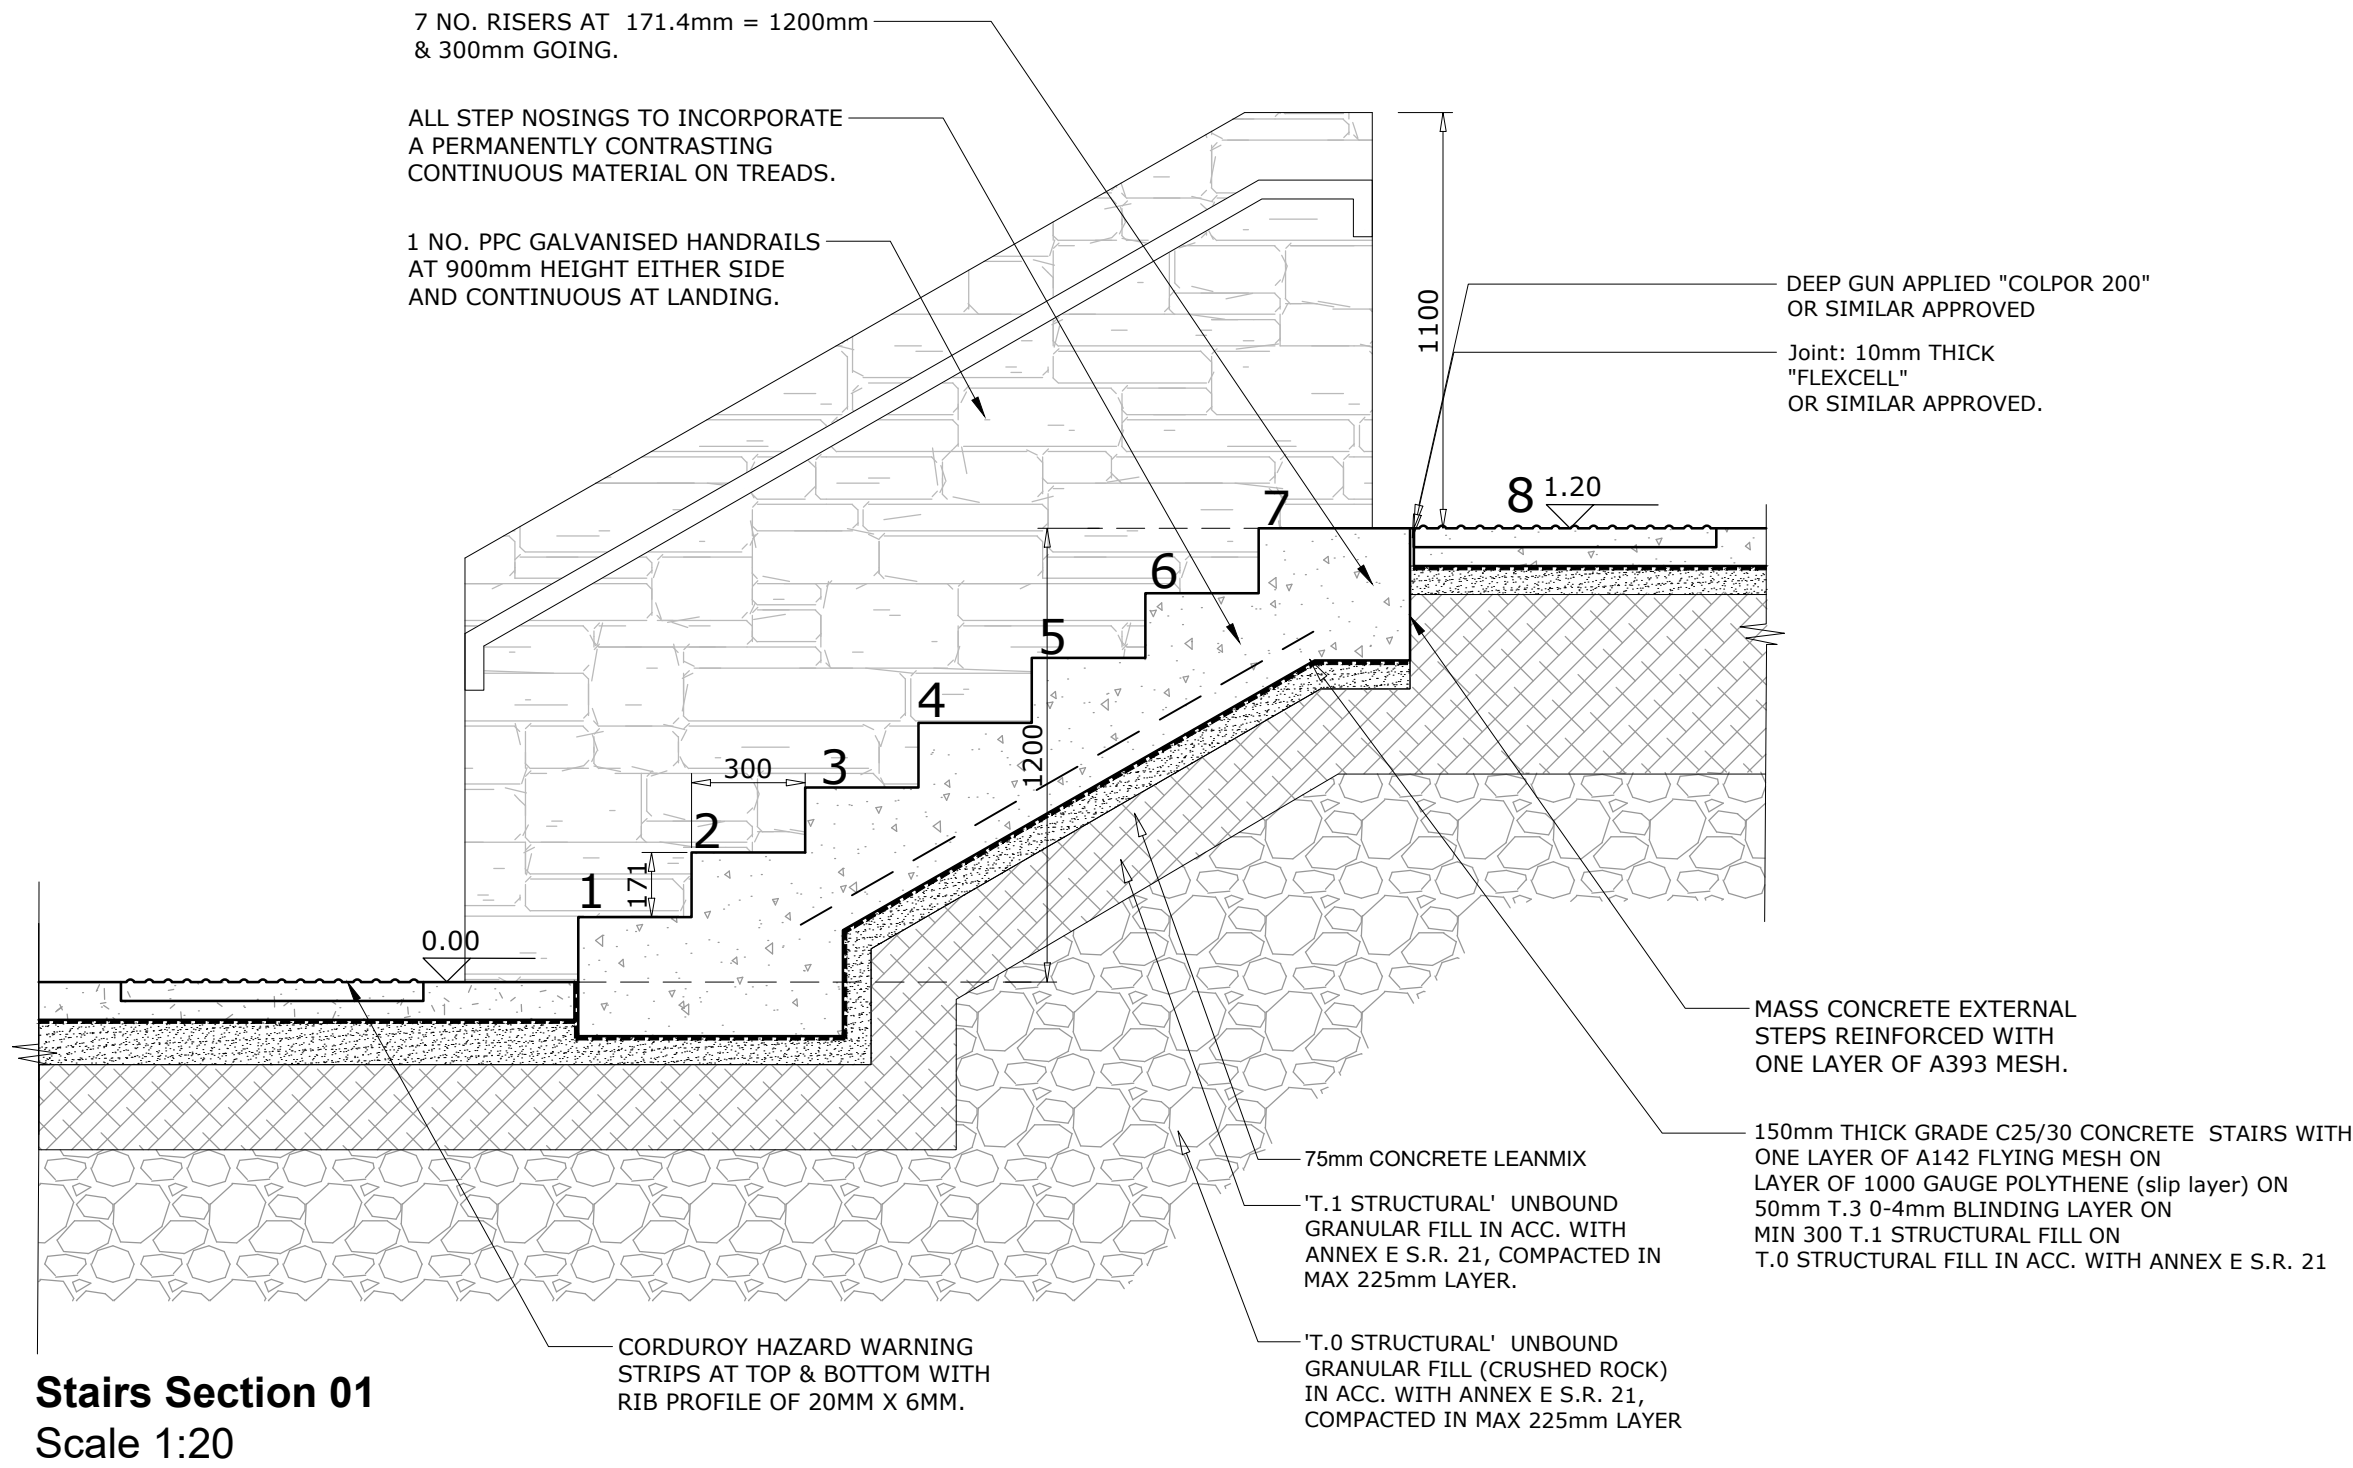


Stairs Section 01
Scale 1:20

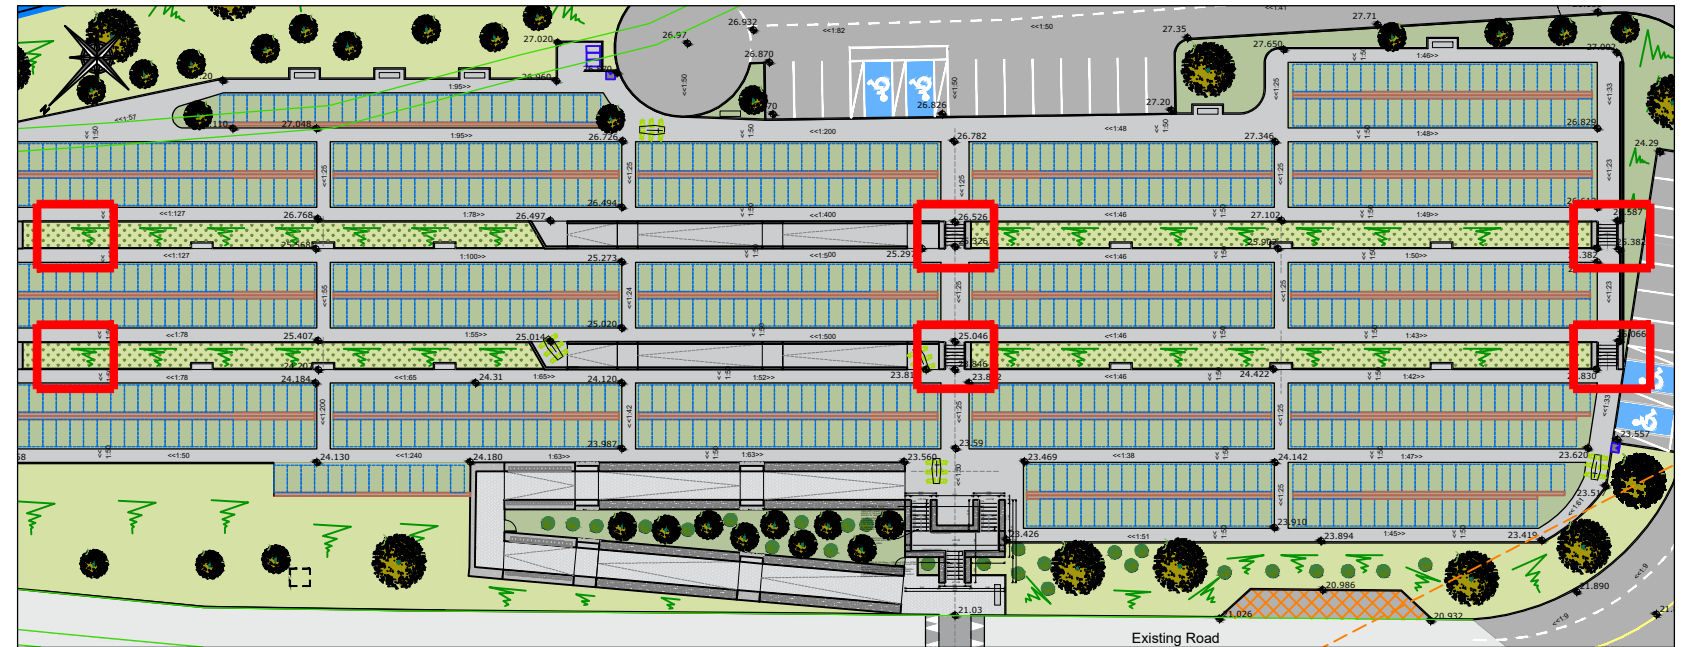


Intermediate Stairs Location Keyplan
Scale 1:100

6no. Intermediate Stairs Total


Proposed Bench

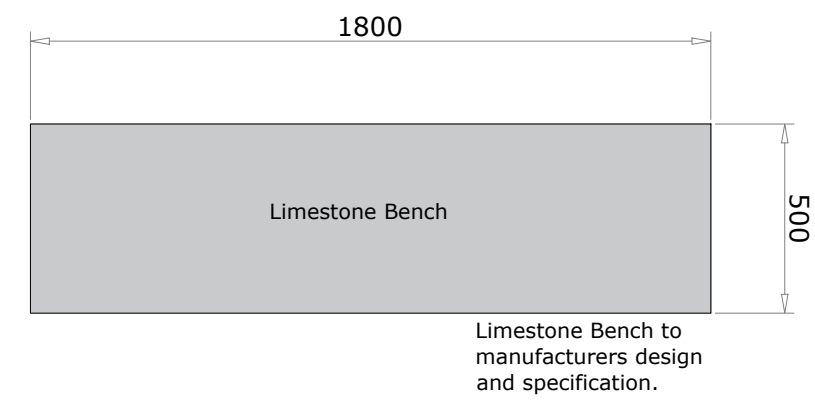


Plan
Scale 1:20

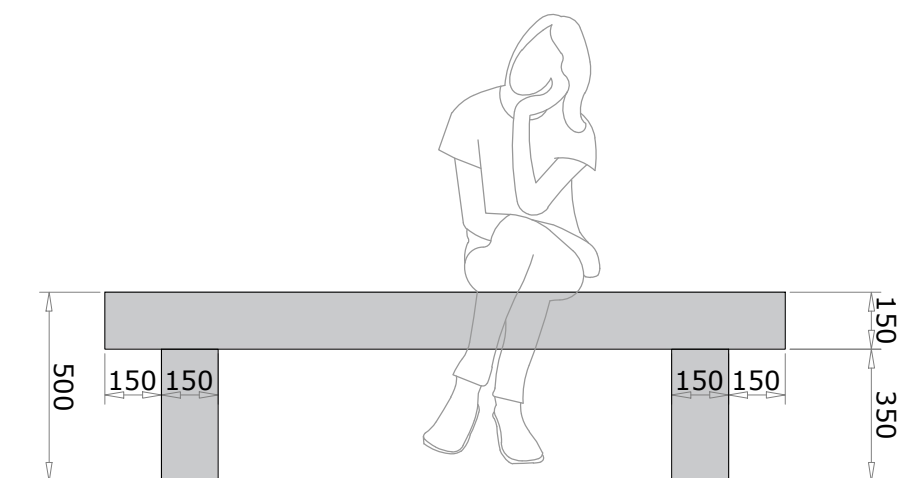

Front Elevation
Scale 1:20

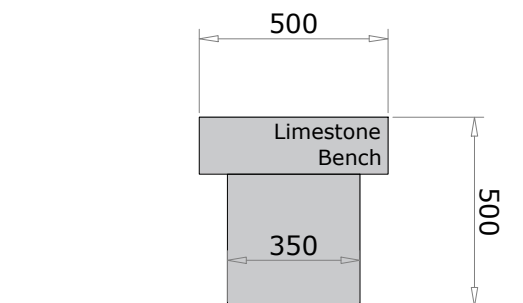

Side Elevation
Scale 1:20

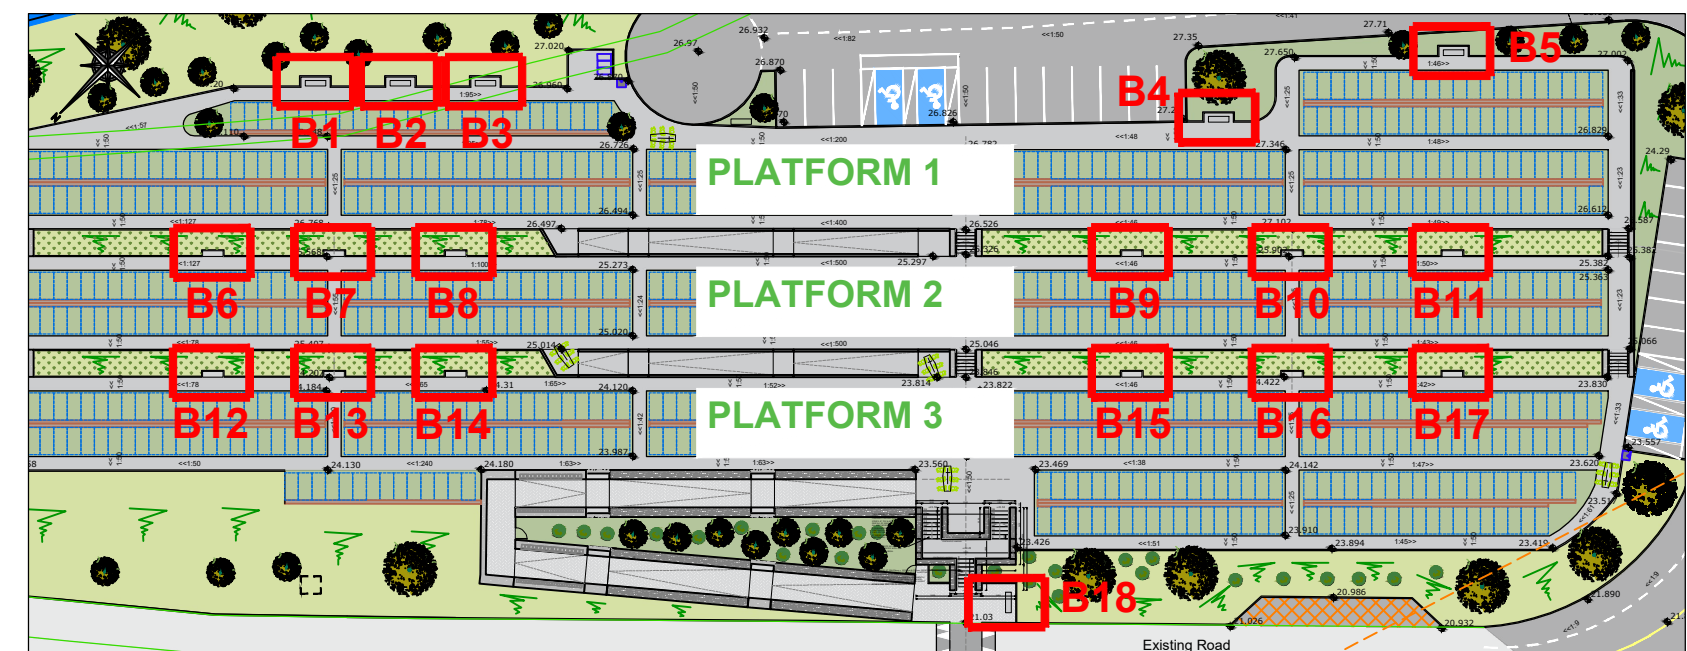

Bench Location Keyplan
Scale 1:100

18no. Benches Total

REVISION		
No.	DESCRIPTION	DATE
A	Revised following design review and markups	27/01/2025

PROJECT: Burial Ground Extension					
ADDRESS: Drumcliff, Ennis, Co.Clare					
SCALE: Varies @ A1		DATE: Jan' 2025		DRAWN: EC	
				APPROVED: JC	
				STAGE: Planning	
ALL RIGHTS RESERVED. THE COPYRIGHT OF THIS DRAWING (INCLUDING ALL ATTACHED AND INCORPORATED DOCUMENTS) IS THE PROPERTY OF THE COMPANY. NEITHER THE FORM OR ANY PART OF IT MAY BE USED OR REPRODUCED BY ANY METHOD WHATSOEVER OR INCORPORATED BY REFERENCE OR IN ANY MANNER WHATSOEVER IN ANY OTHER DOCUMENT WITHOUT THE PRIOR WRITTEN CONSENT					
0 10 20 35 40 50mm					
PRINT REDUCTION BAR A1 SHEET					

 P. Coleman & Associates		5 Bank Place, Ennis, Co.Clare Tel: 065-6829731 Web: www.pjcoleman.com Email: engineers@pjcoleman.com	
CLIENT: Clare County Council	PROJECT No. DRAWING No. REVISION		
TITLE: Typical Stairs & Bench Details	7421 -03-106		