


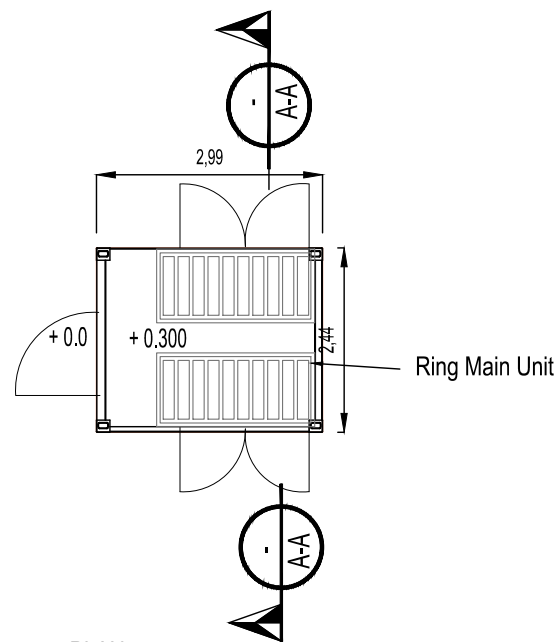


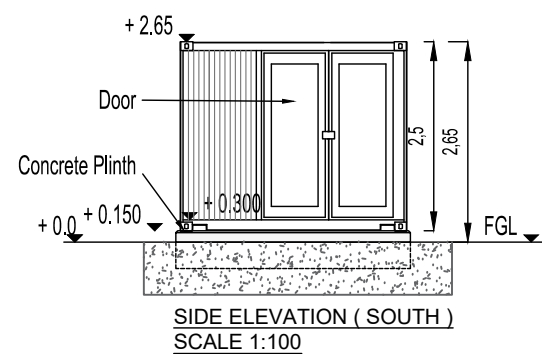


PLAN
SCALE 1:100

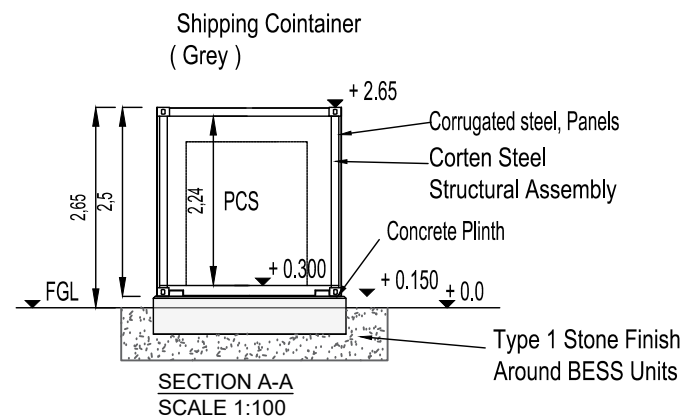


SIDE ELEVATION (SOUTH)
SCALE 1:100

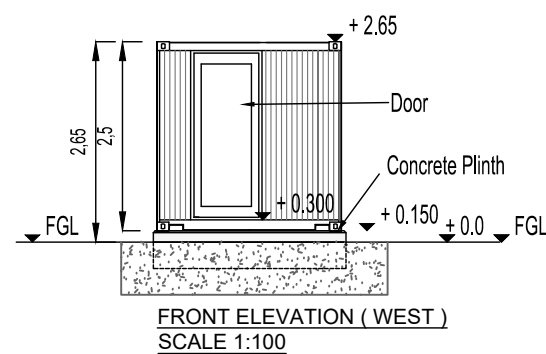

FRONT ELEVATION (WEST)
SCALE 1:100

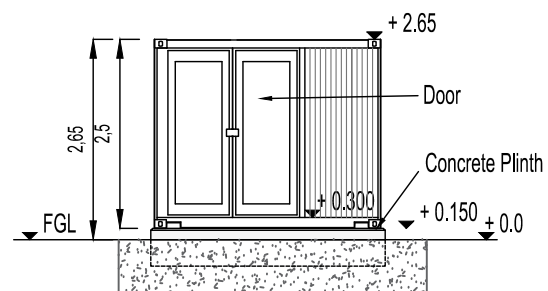

SIDE ELEVATION (NORTH)
SCALE 1:100

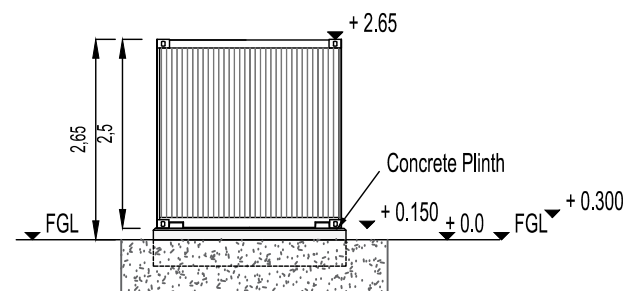

REAR ELEVATION (EAST)
SCALE 1:100

- NOTES:**
- 1 FIGURED DIMENSIONS ONLY TO BE TAKEN FROM THIS DRAWING.
 - 2 ALL DRAWINGS TO BE CHECKED BY THE CONTRACTOR ON SITE.
 - 3 ENGINEER TO BE INFORMED OF ANY DISCREPANCIES BEFORE ANY WORK COMMENCES.
 - 4 THIS DRAWING TO BE READ IN CONJUNCTION WITH ALL OTHER RELEVANT DRAWINGS AND SPECIFICATIONS.

THIS DRAWING IS NOT TO BE USED AS A CONSTRUCTION DRAWING.

rev	date	modifications	D	C	A

Client
CONSTANT ENERGY LTD

Project
TIRAWLEY WIND FARM
CO.MAYO

Stage **PLANNING**

Title
BESS -
PCS CONTAINER
EQUIPMENT DETAILS

Scales
1:100 @ A3

Surveyed	Drawn	Checked	Approved	Date
JOD	JB	MG / DT	DK	07/2025



© COPYRIGHT OF
JENNINGS O'DONOVAN AND PARTNERS LIMITED
FINISKILIN Tel (+353) 719 161 416
SLIGO Email. info@jodireland.com
IRELAND www.jodireland.com

 @JOD_Sligo
  Jennings O'Donovan & Partners
  Jennings O'Donovan

Job Ref.	Drawing No.	Revision
6289	PL-2003	0