




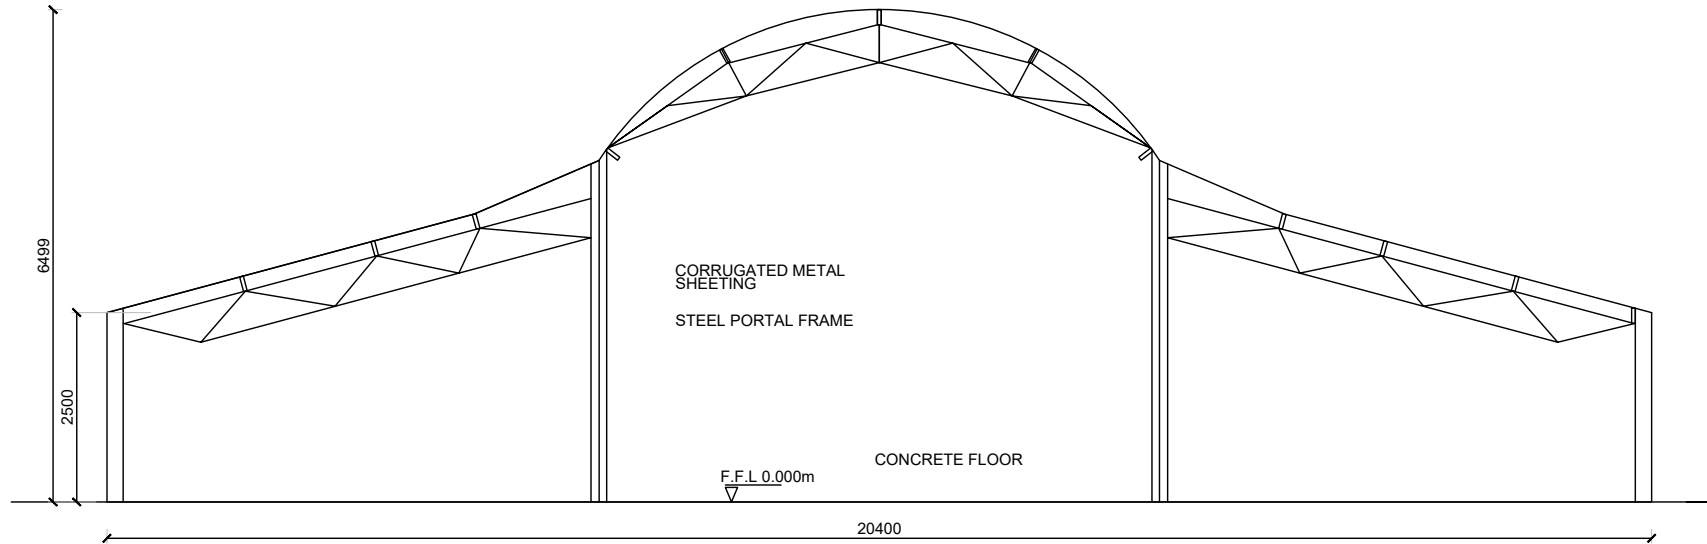


SECTION A-A  
SCALE: 1:100

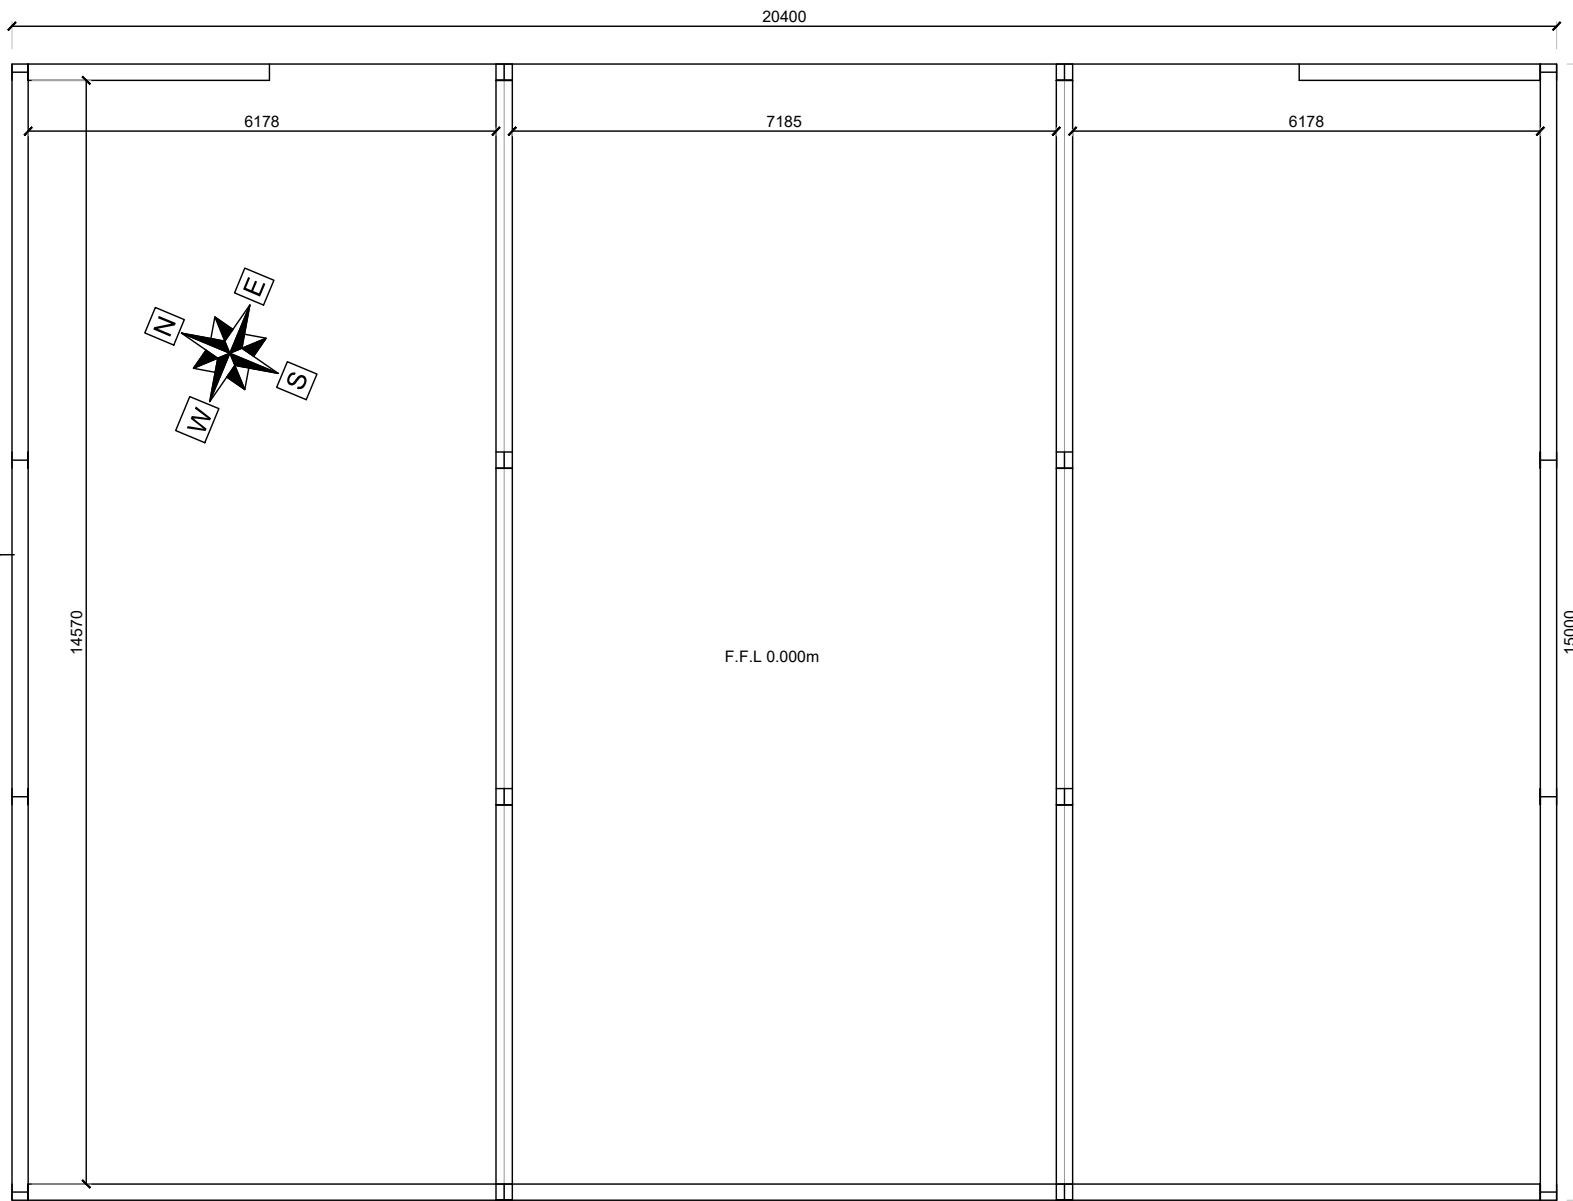


PLAN  
SCALE 1:100

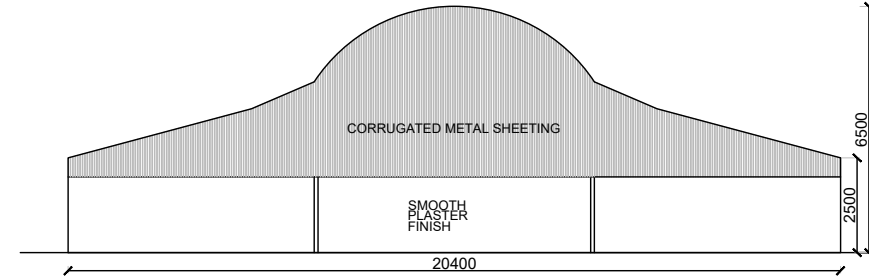


REAR ELEVATION - WEST FACING  
SCALE: 1:200

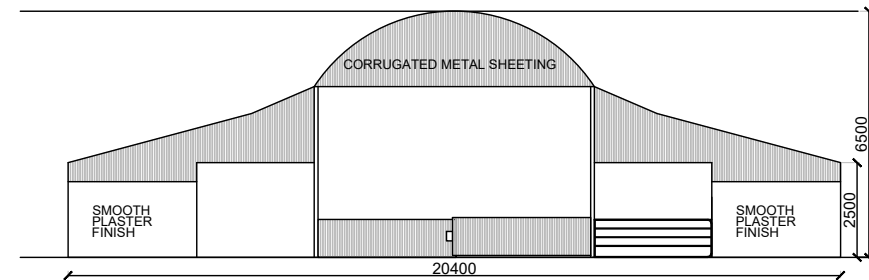

FRONT ELEVATION - EAST FACING  
SCALE: 1:200

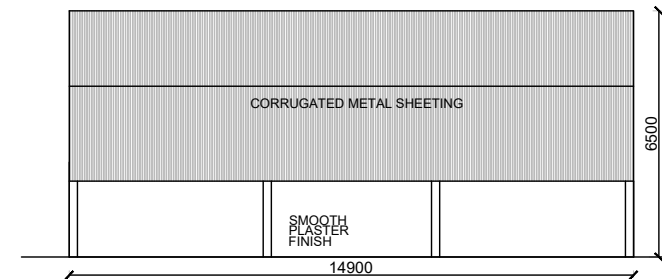

SIDE ELEVATION - NORTH FACING  
SCALE: 1:200

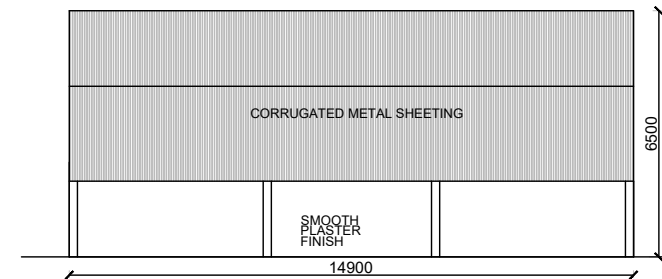


SIDE ELEVATION - SOUTH FACING  
SCALE: 1:200

NOTE  
EXISTING FARM BUILDING  
TO BE DEMOLISHED

- NOTES:
- 1 FIGURED DIMENSIONS ONLY TO BE TAKEN FROM THIS DRAWING.
  - 2 ALL DRAWINGS TO BE CHECKED BY THE CONTRACTOR ON SITE.
  - 3 ENGINEER TO BE INFORMED OF ANY DISCREPANCIES BEFORE ANY WORK COMMENCES.
  - 4 THIS DRAWING TO BE READ IN CONJUNCTION WITH ALL OTHER RELEVANT DRAWINGS AND SPECIFICATIONS.

THIS DRAWING IS NOT TO BE USED AS A CONSTRUCTION DRAWING.

KEY

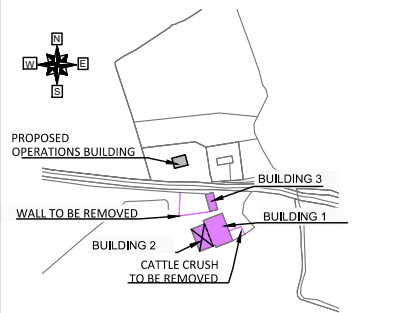

| rev. | modifications | D | C | A |
|------|---------------|---|---|---|
|      |               |   |   |   |
|      |               |   |   |   |
|      |               |   |   |   |
|      |               |   |   |   |

P:\Jod-joh\6289 Tirawley WF\700 Drawings\703 Planning\400 - Contractors Site Compound\8628-PL-402\_EXISTING FARM BUILDING 1 PLAN,ELEVATIONS & SECTION.dwg

|                            |                                                       |                    |                |                 |
|----------------------------|-------------------------------------------------------|--------------------|----------------|-----------------|
| Client                     | CONSTANT ENERGY LTD                                   |                    |                |                 |
| Project                    | TIRAWLEY WIND FARM<br>CO. MAYO                        |                    |                |                 |
| Stage                      | PLANNING                                              |                    |                |                 |
| Title                      | EXISTING FARM BUILDING 1<br>PLAN,ELEVATIONS & SECTION |                    |                |                 |
| Scales<br>1:100,1:200,@ A3 |                                                       |                    |                |                 |
| Surveyed<br>JOD            | Prepared<br>JB                                        | Checked<br>MG / DT | Approved<br>DK | Date<br>07/2025 |



© COPYRIGHT OF  
JENNINGS O'DONOVAN AND PARTNERS LIMITED  
FINISKLIN Tel (+353) 719 161 416  
SLIGO Email. info@jodireland.com  
IRELAND www.jodireland.com

@JOD\_Sligo Jennings O'Donovan & Partners Jennings O'Donovan

|                 |                       |               |
|-----------------|-----------------------|---------------|
| Job No.<br>6289 | Drawing no.<br>PL-402 | Revision<br>0 |
|-----------------|-----------------------|---------------|