


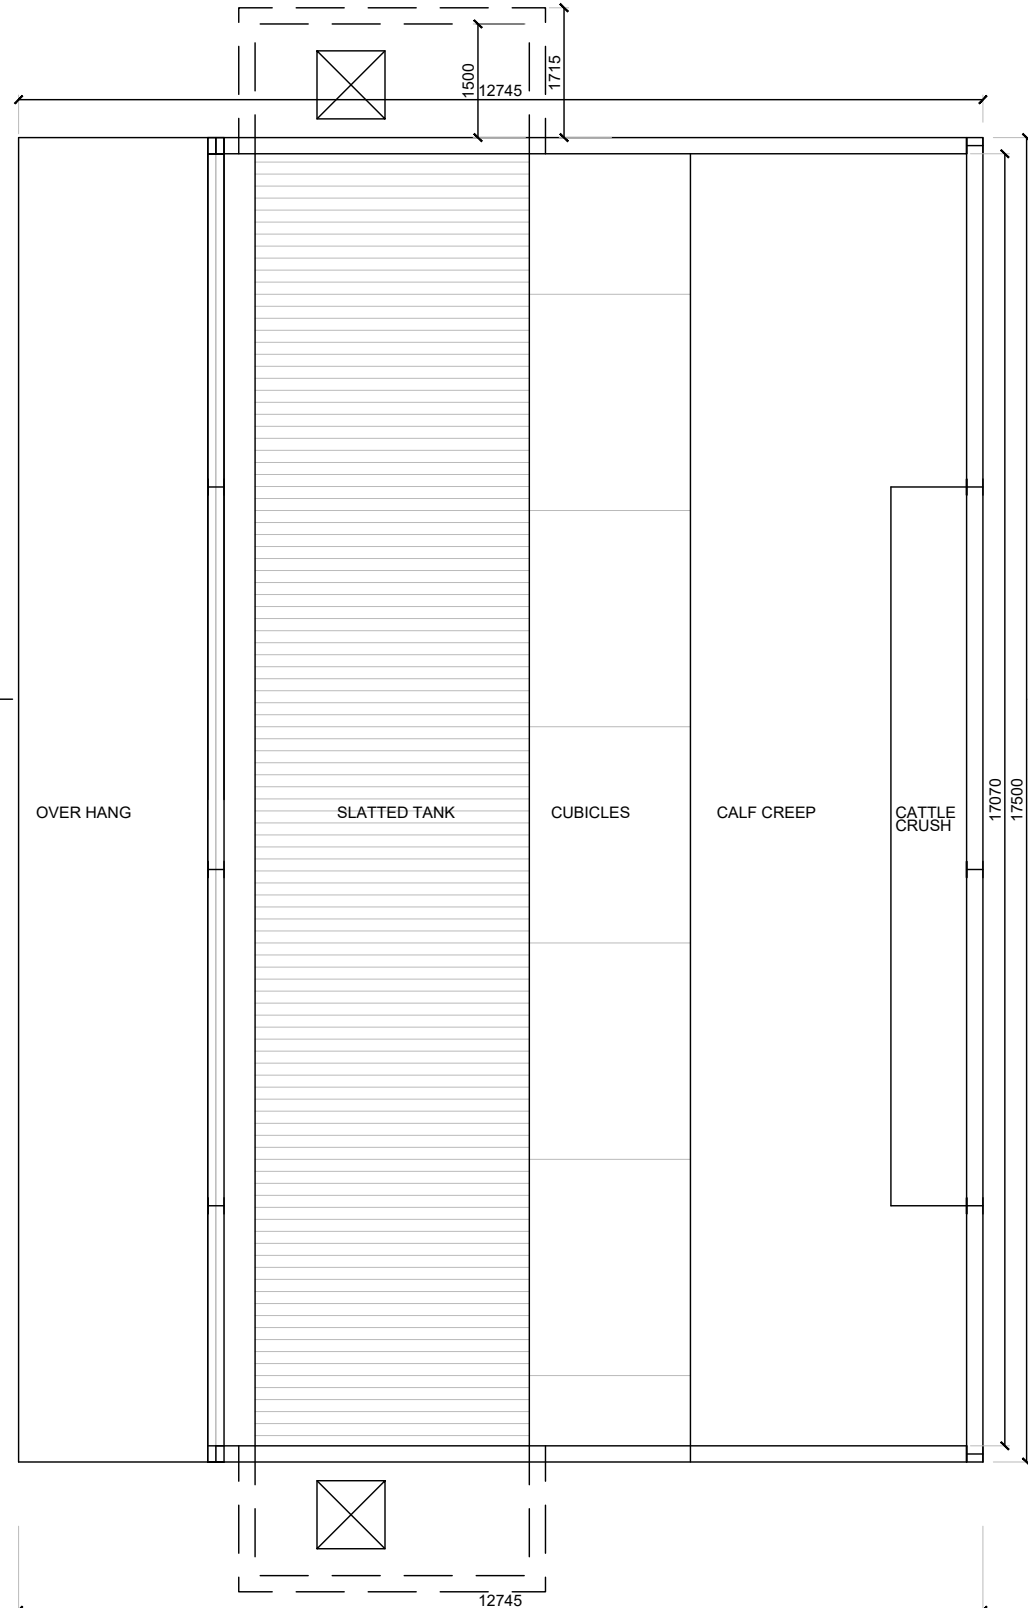


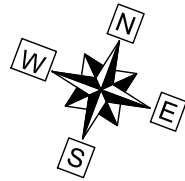


PLAN
SCALE 1:100

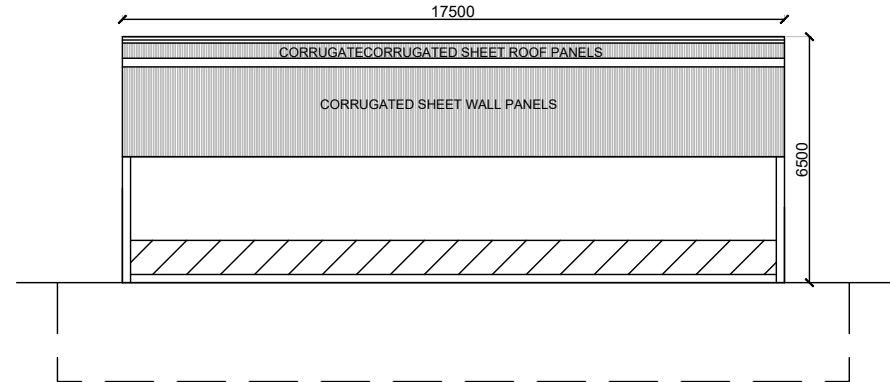

FRONT ELEVATION - EAST FACING
SCALE: 1:200

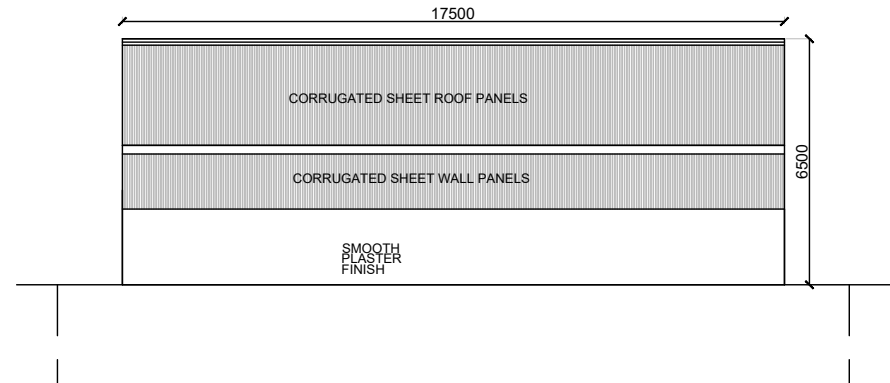


REAR ELEVATION - WEST FACING
SCALE: 1:200

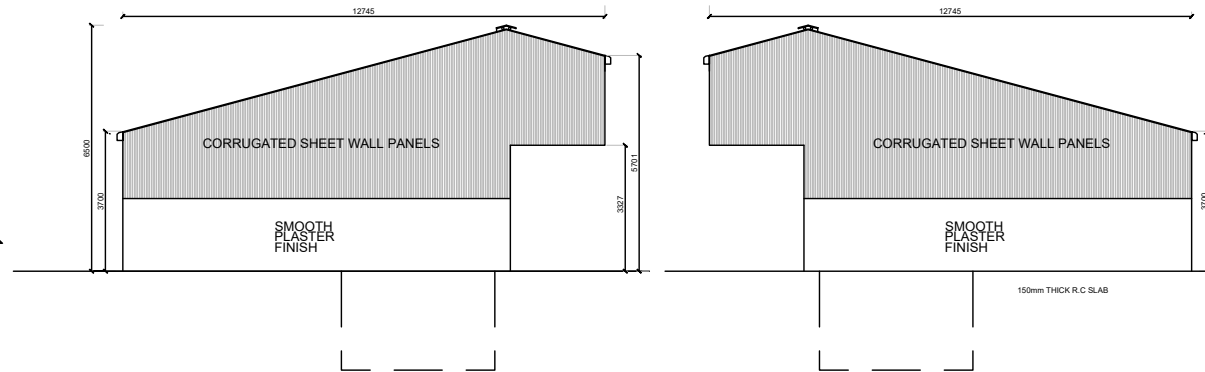

SIDE ELEVATION - SOUTH FACING
SCALE: 1:200

SIDE ELEVATION - NORTH FACING
SCALE: 1:200

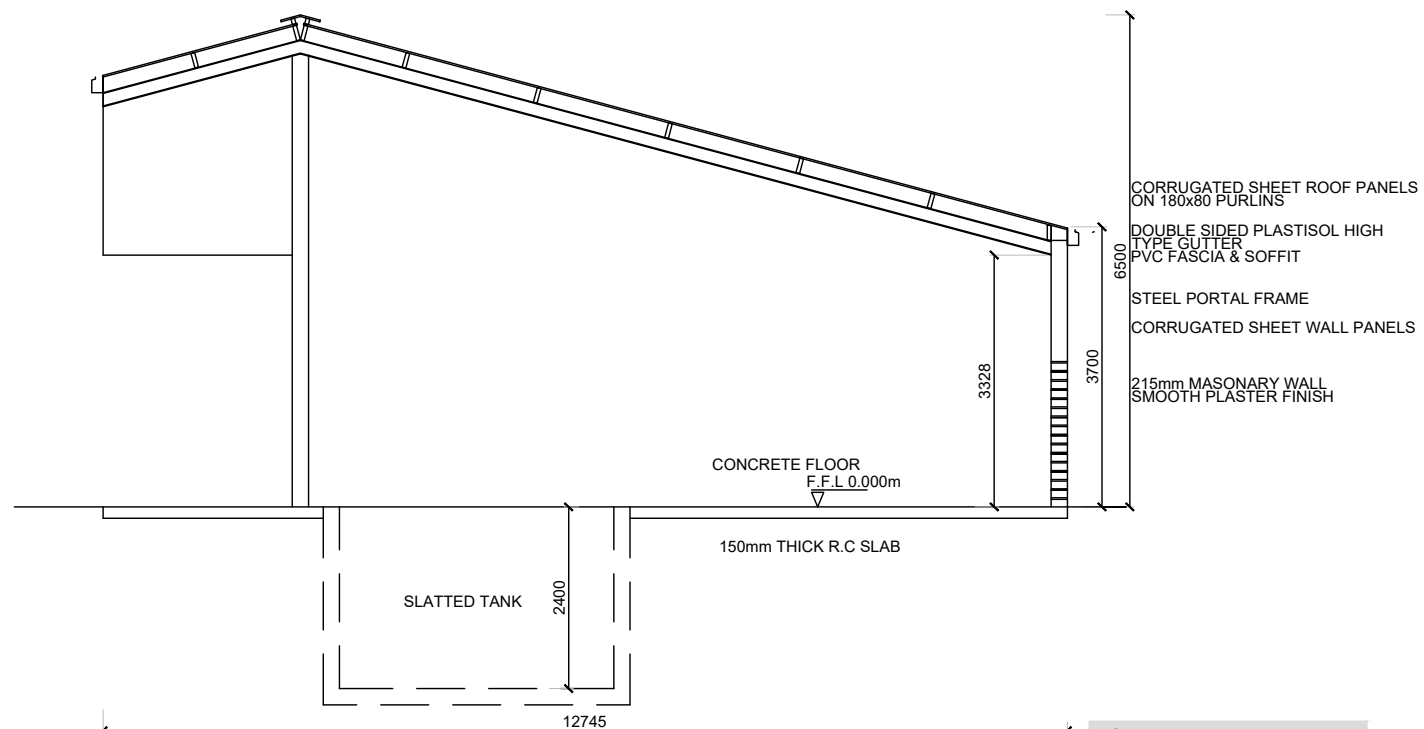


SECTION A-A
SCALE: 1:100

NOTE
EXISTING FARM BUILDING
TO BE DEMOLISHED

- NOTES:
1. FIGURED DIMENSIONS ONLY TO BE TAKEN FROM THIS DRAWING.
 2. ALL DRAWINGS TO BE CHECKED BY THE CONTRACTOR ON SITE.
 3. ENGINEER TO BE INFORMED OF ANY DISCREPANCIES BEFORE ANY WORK COMMENCES.
 4. THIS DRAWING TO BE READ IN CONJUNCTION WITH ALL OTHER RELEVANT DRAWINGS AND SPECIFICATIONS.

THIS DRAWING IS NOT TO BE USED AS A CONSTRUCTION DRAWING.

KEY

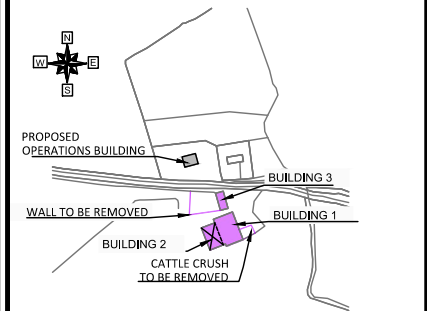

rev.	modifications	D	C	A

Client				
CONSTANT ENERGY LTD				
Project				
TIRAWLEY WIND FARM CO. MAYO				
Stage				
PLANNING				
Title				
EXISTING FARM BUILDING 2 PLAN,ELEVATIONS & SECTION				
Scales				
1:100,1:200,@ A3				
Surveyed	Prepared	Checked	Approved	Date
MG	JB	MG / DT	DK	07 / 2025



© COPYRIGHT OF
JENNINGS O'DONOVAN AND PARTNERS LIMITED
FINISKLIN Tel (+353) 719 161 416
SLIGO Email. info@jodireland.com
IRELAND www.jodireland.com

@JOD_Sligo Jennings O'Donovan & Partners Jennings O'Donovan

Job No.	Drawing no.	Revision
6289	PL-403	0