




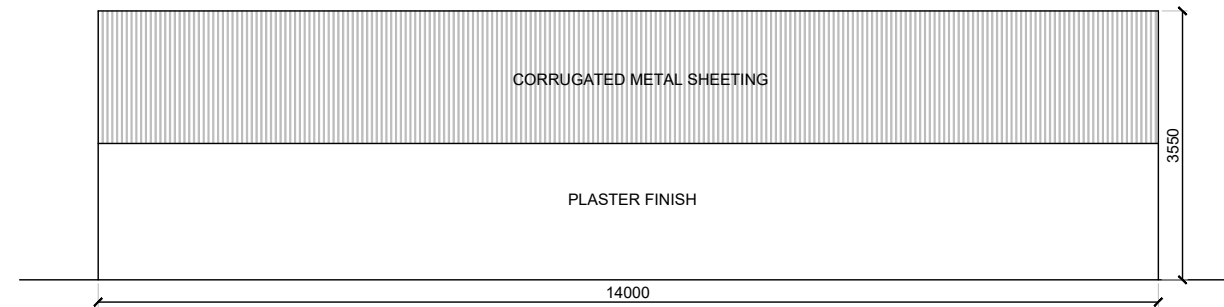


REAR ELEVATION - WEST FACING
SCALE: 1:100

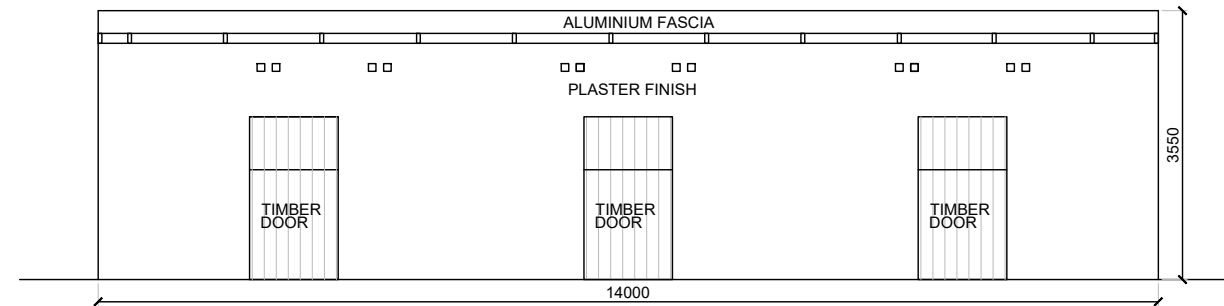


FRONT ELEVATION - EAST FACING
SCALE: 1:100

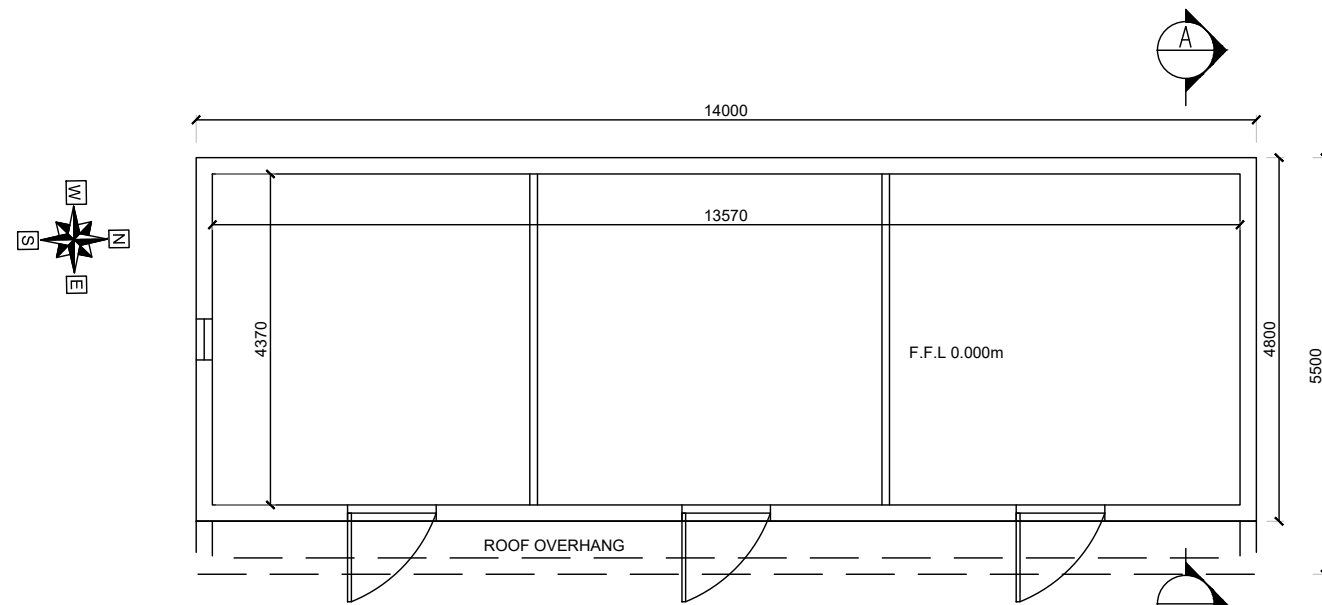


PLAN
SCALE 1:100

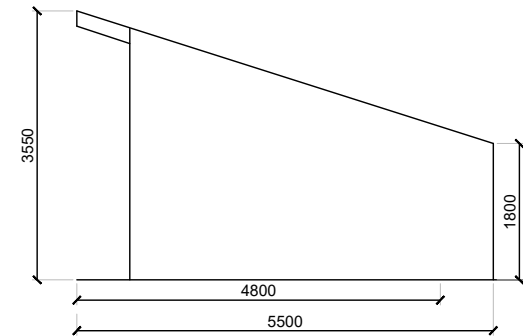

SIDE ELEVATION - NORTH FACING
SCALE: 1:100

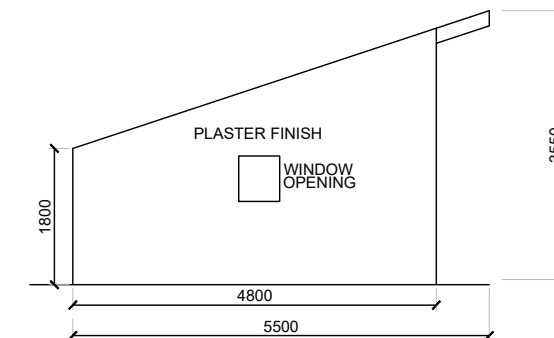

SIDE ELEVATION - SOUTH FACING
SCALE: 1:100

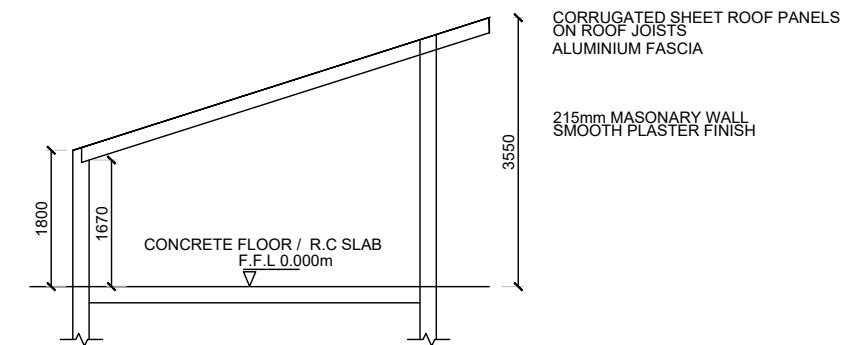


SECTION A-A
SCALE: 1:100

NOTE
EXISTING FARM BUILDING
TO BE DEMOLISHED

- NOTES:
1. FIGURED DIMENSIONS ONLY TO BE TAKEN FROM THIS DRAWING.
 2. ALL DRAWINGS TO BE CHECKED BY THE CONTRACTOR ON SITE.
 3. ENGINEER TO BE INFORMED OF ANY DISCREPANCIES BEFORE ANY WORK COMMENCES.
 4. THIS DRAWING TO BE READ IN CONJUNCTION WITH ALL OTHER RELEVANT DRAWINGS AND SPECIFICATIONS.

THIS DRAWING IS NOT TO BE USED AS A CONSTRUCTION DRAWING.

KEY

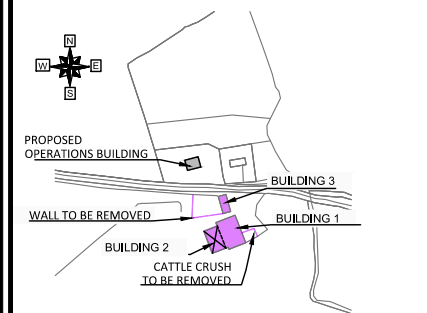

rev.	modifications	D	C	A

Client	CONSTANT ENERGY LTD			
Project	TIRAWLEY WIND FARM CO. MAYO			
Stage	PLANNING			
Title	EXISTING FARM BUILDING 3 PLAN,ELEVATIONS & SECTION			
Scales	1:100,1:200,@ A3			
Surveyed	Prepared	Checked	Approved	Date
MG	JB	MG / DT	DK	07/2025



© COPYRIGHT OF
JENNINGS O'DONOVAN AND PARTNERS LIMITED
FINISKLIN Tel (+353) 719 161 416
SLIGO Email. info@jodireland.com
IRELAND www.jodireland.com

@JOD_Sligo Jennings O'Donovan & Partners Jennings O'Donovan

Job No.	Drawing no.	Revision
6289	PL-404	0