
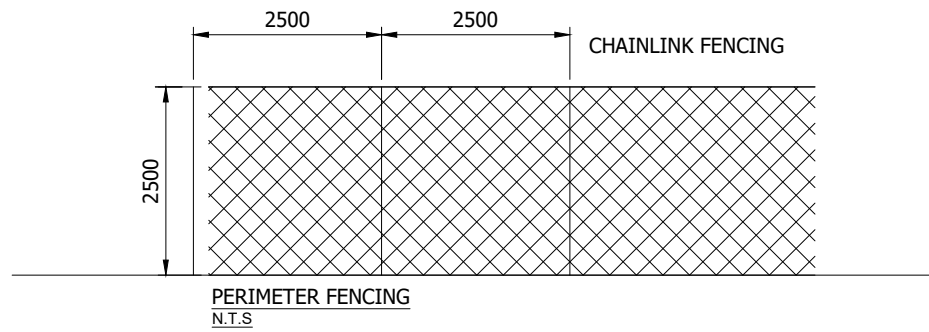
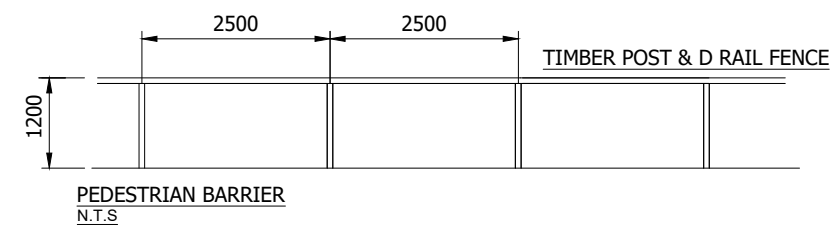
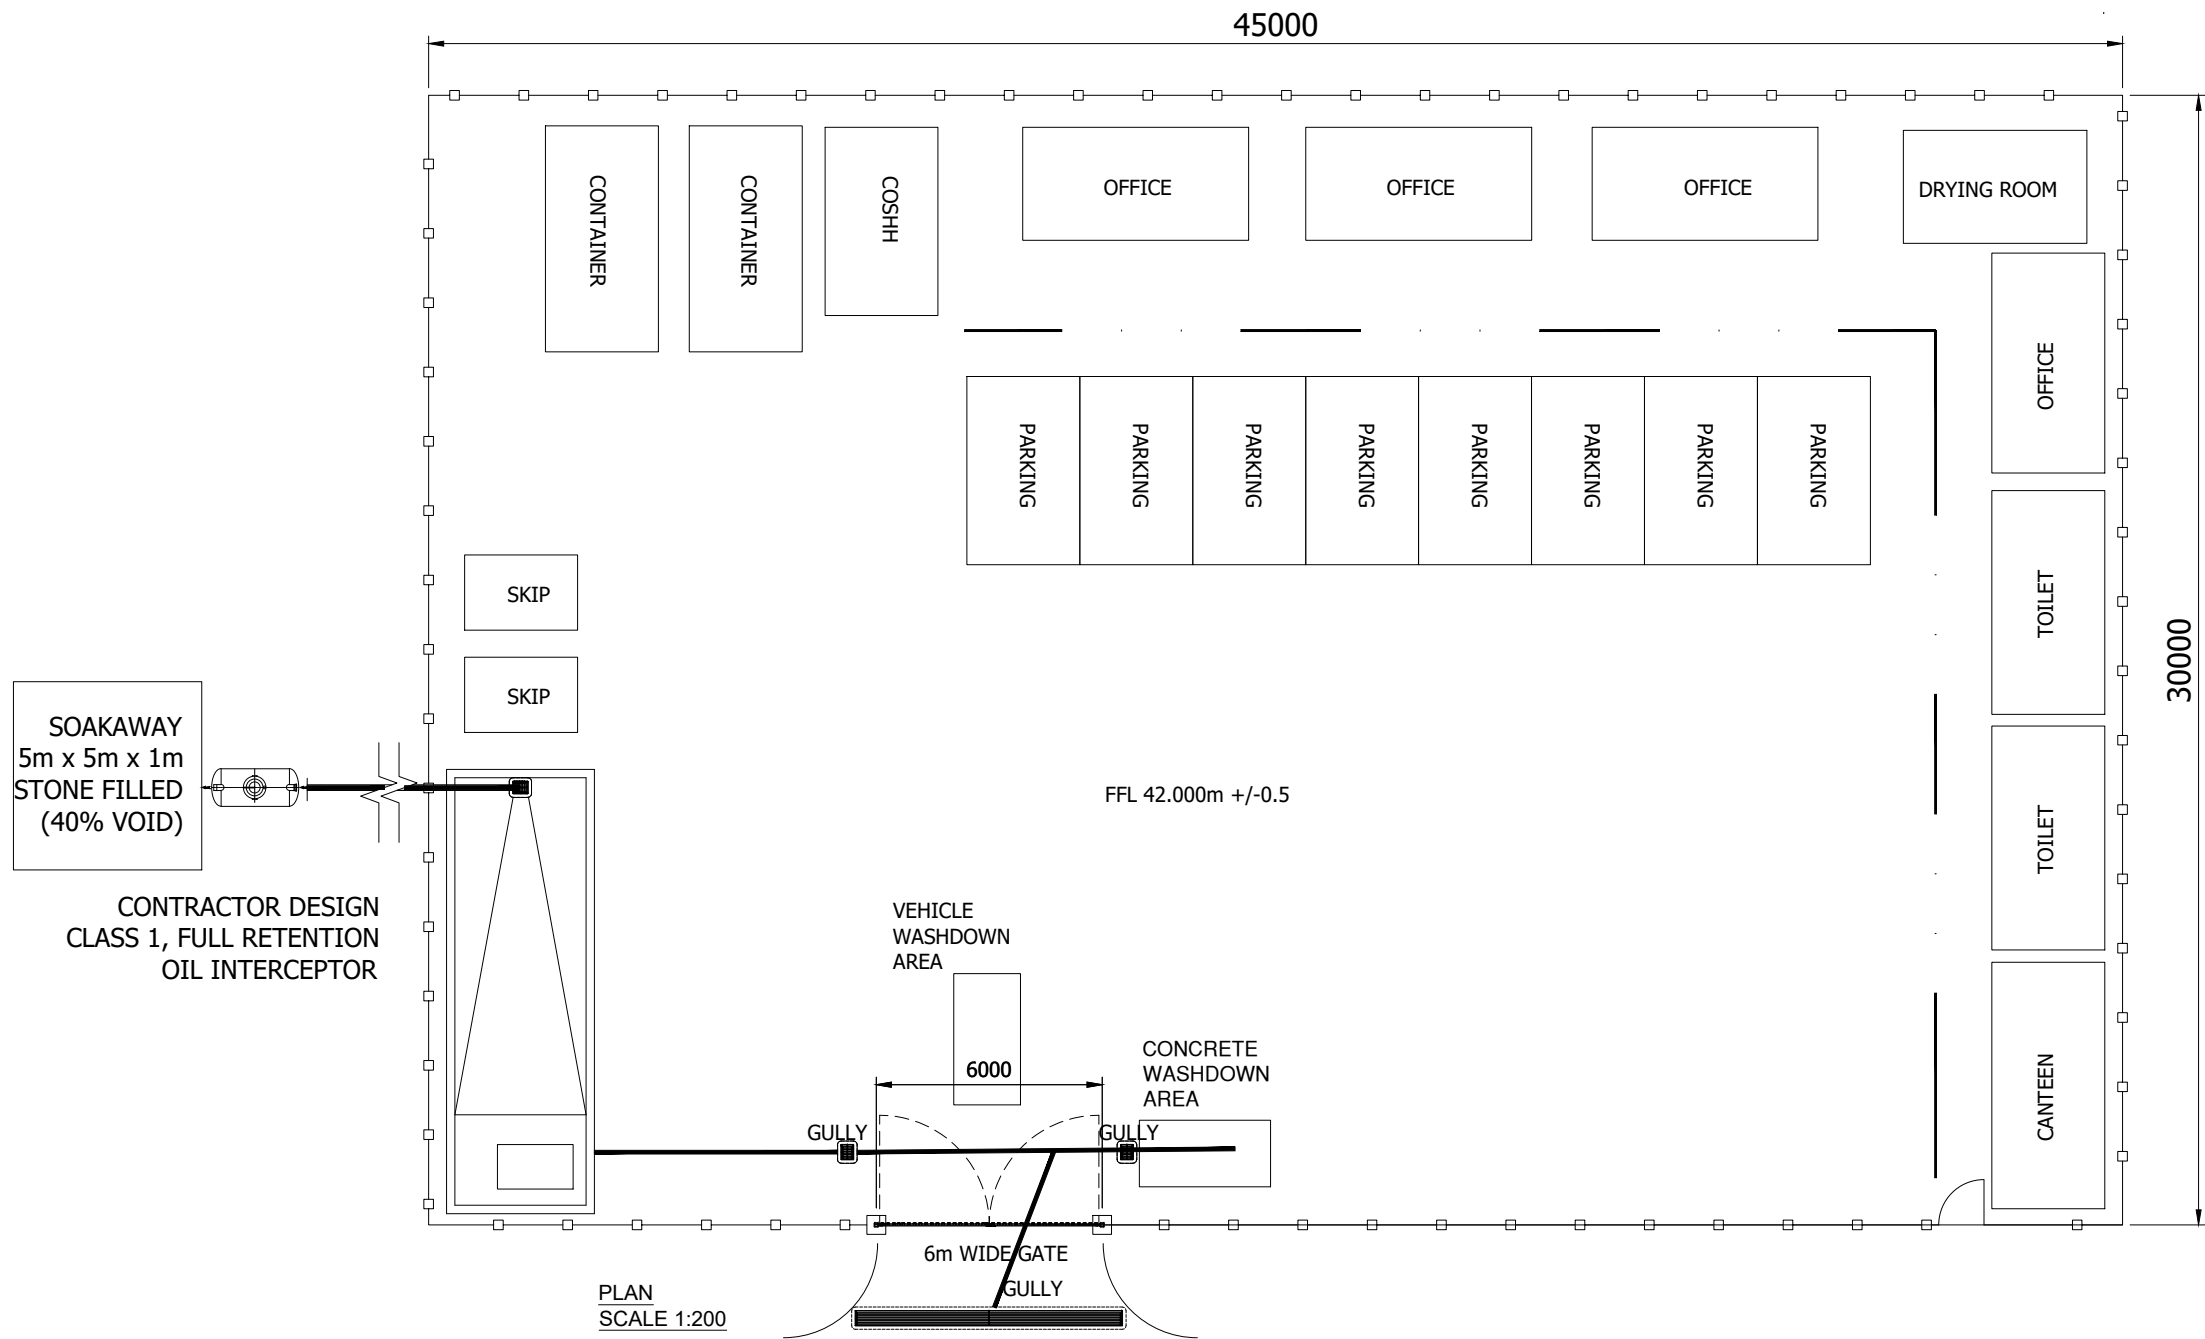


 

- NOTES:
- 1 FIGURED DIMENSIONS ONLY TO BE TAKEN FROM THIS DRAWING.
 - 2 ALL DRAWINGS TO BE CHECKED BY THE CONTRACTOR ON SITE.
 - 3 ENGINEER TO BE INFORMED OF ANY DISCREPANCIES BEFORE ANY WORK COMMENCES.
 - 4 THIS DRAWING TO BE READ IN CONJUNCTION WITH ALL OTHER RELEVANT DRAWINGS AND SPECIFICATIONS.

THIS DRAWING IS NOT TO BE USED AS A CONSTRUCTION DRAWING.

rev.	modifications	D	C	A

P:\job\6289 Trawley WP\700 Drawings\703 Planning\400 - Contractors Site Compound\6289 PL-400 - Contractors Site Compound NO.01.dwg

Client	CONSTANT ENERGY LTD			
Project	TIRAWLEY WIND FARM CO. MAYO			
Stage	PLANNING			
Title	TEMPORARY CONTRACTORS COMPOUND DETAILS NO.01			
Scales	AS NOTED @ A3			
Surveyed JOD	Prepared JB	Checked MG / DT	Approved DK	Date 07/2025




© COPYRIGHT OF
JENNINGS O'DONOVAN AND PARTNERS LIMITED
FINISKLIN Tel (+353) 719 161 416
SLIGO Email. info@jodireland.com
IRELAND www.jodireland.com

@JOD_Sligo Jennings O'Donovan & Partners Jennings O'Donovan

Job No. 6289	Drawing no. PL-400	Revision 0
-----------------	-----------------------	---------------

- NOTES:
- 1 FIGURED DIMENSIONS ONLY TO BE TAKEN FROM THIS DRAWING.
 - 2 ALL DRAWINGS TO BE CHECKED BY THE CONTRACTOR ON SITE.
 - 3 ENGINEER TO BE INFORMED OF ANY DISCREPANCIES BEFORE ANY WORK COMMENCES.
 - 4 THIS DRAWING TO BE READ IN CONJUNCTION WITH ALL OTHER RELEVANT DRAWINGS AND SPECIFICATIONS.

THIS DRAWING IS NOT TO BE USED AS A CONSTRUCTION DRAWING.

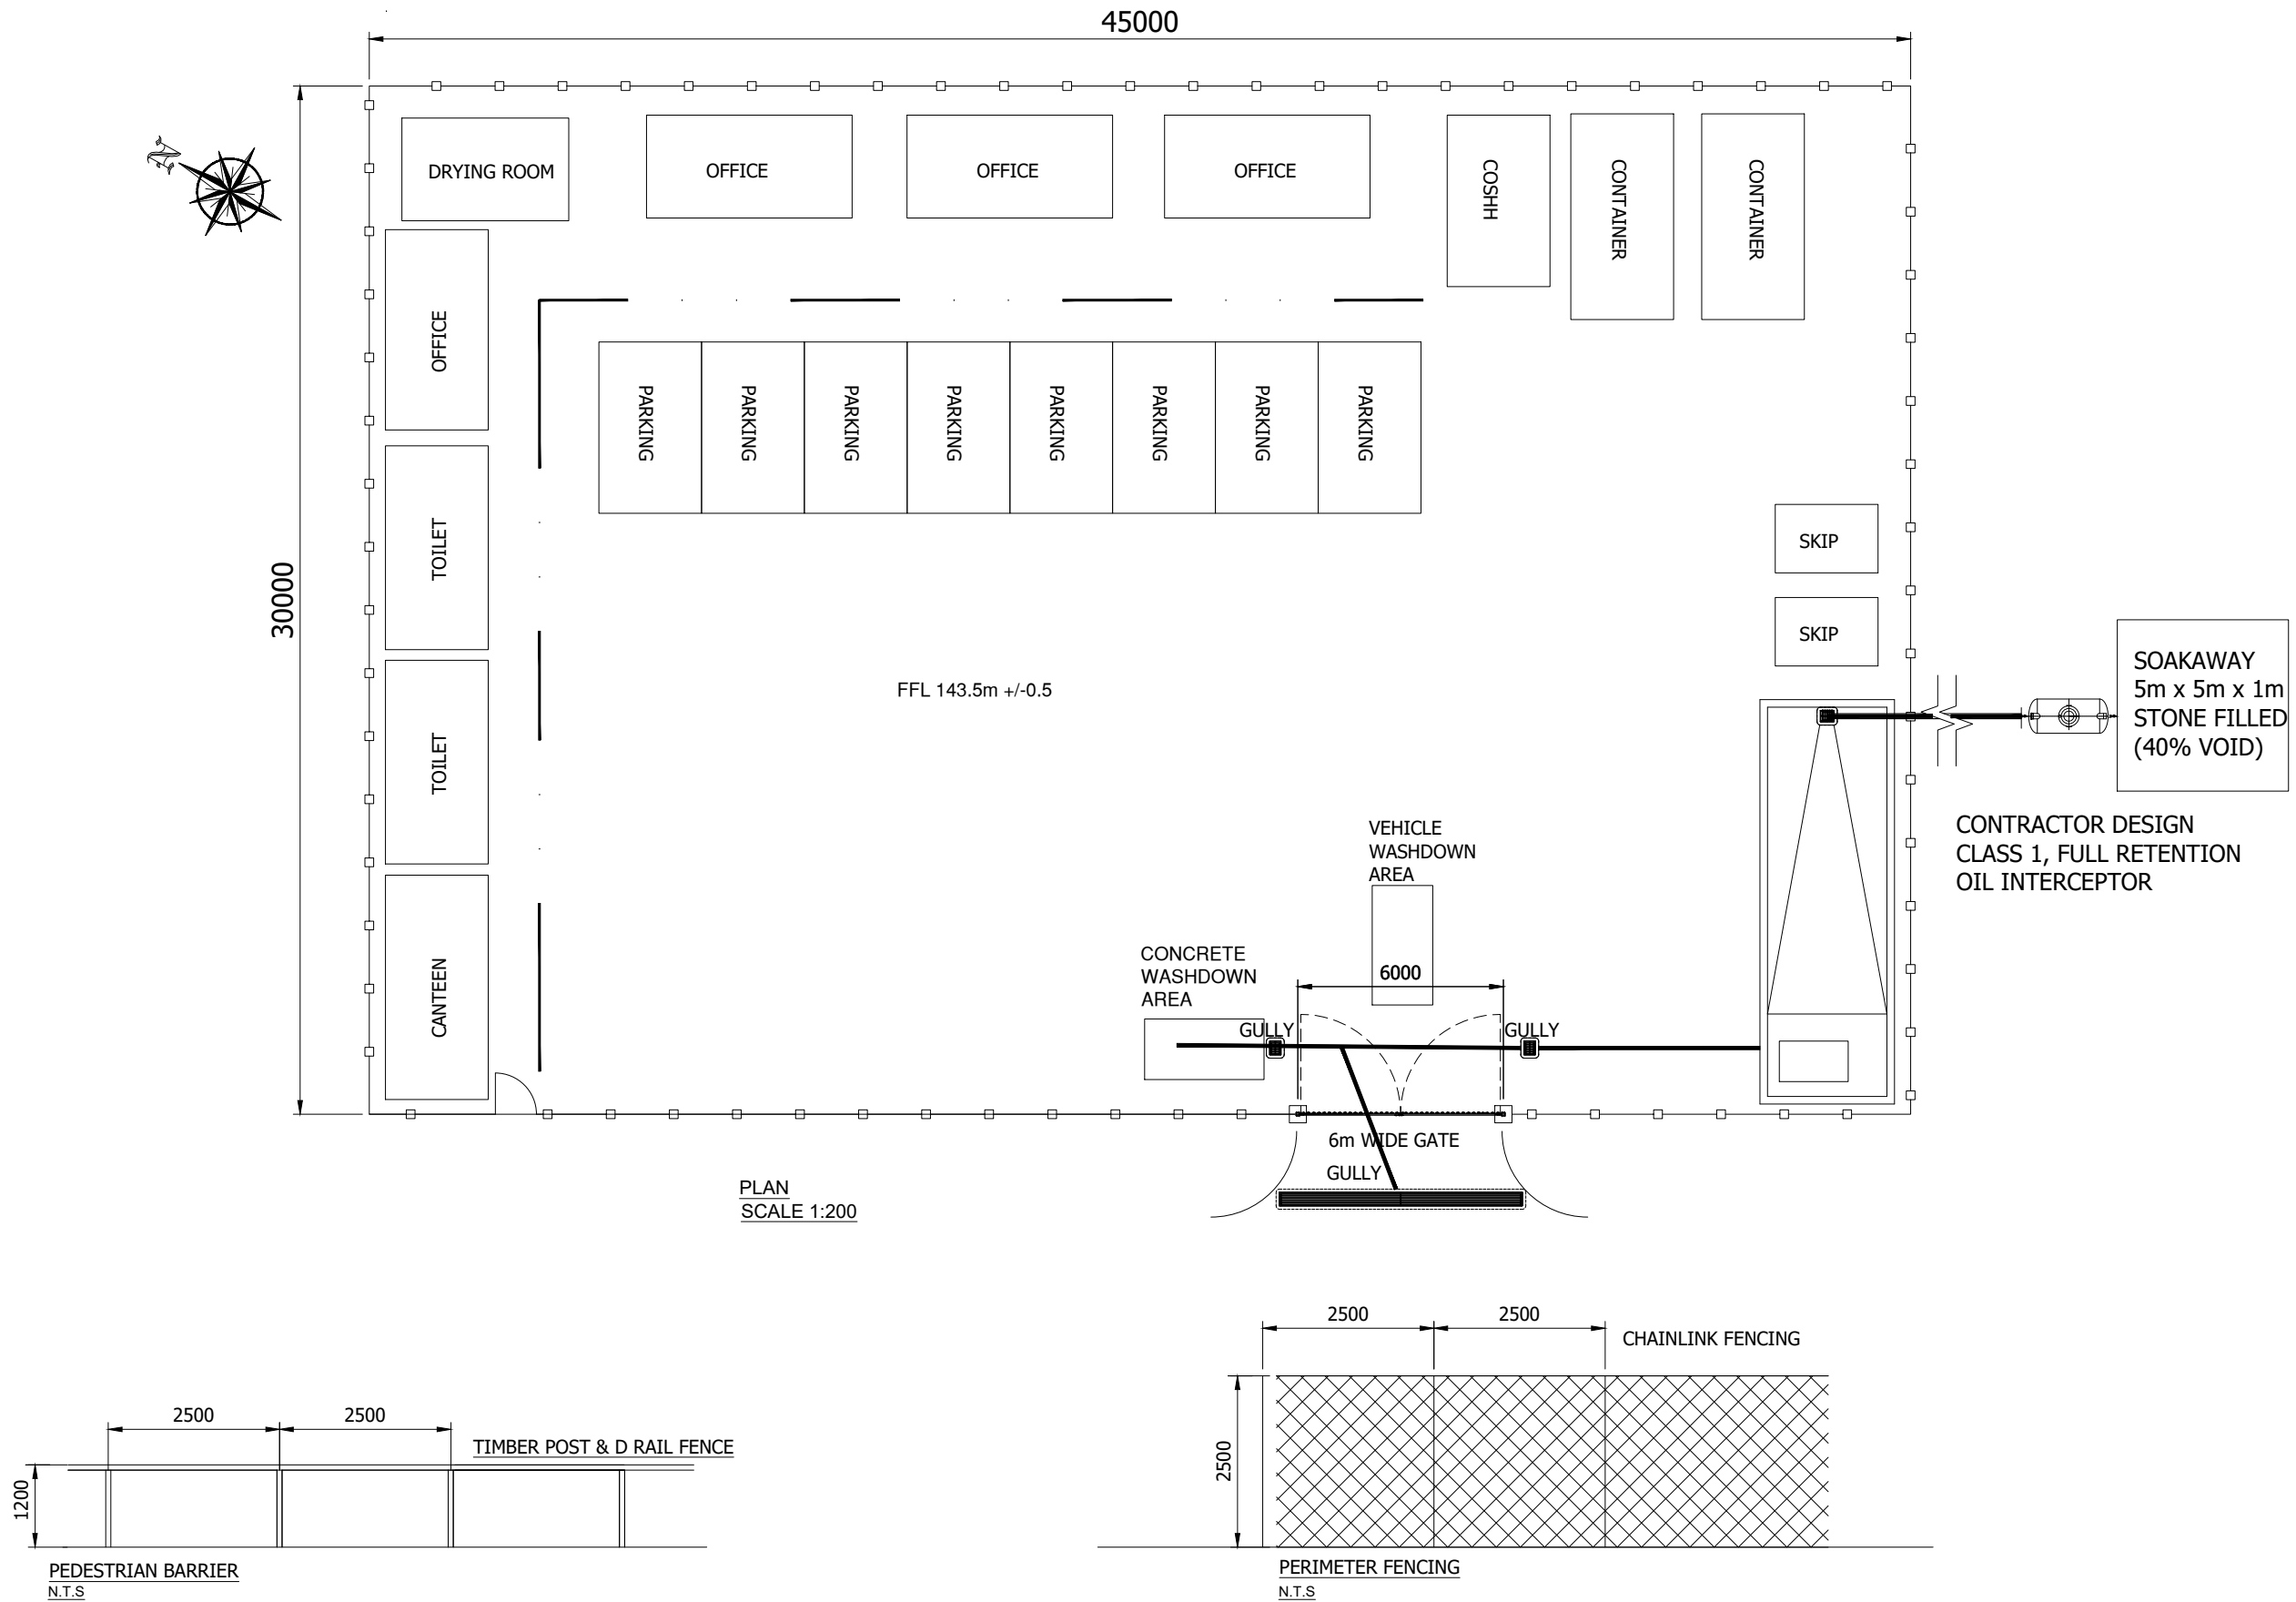

rev.	modifications	D	C	A

P:\Jobs\6289 Trawley WF\700 Drawings\703 Planning\400 - Contractors Site Compound\6289 PL-401 - Contractors Site Compound NO.02.dwg


Client	CONSTANT ENERGY LTD			
Project	TIRAWLEY WIND FARM CO. MAYO			
Stage	PLANNING			
Title	TEMPORARY CONTRACTORS COMPOUND DETAILS NO.02			
Scales	AS NOTED @ A3			
Surveyed JOD	Prepared JB	Checked MG / DT	Approved DK	Date 07/2025




© COPYRIGHT OF
JENNINGS O'DONOVAN AND PARTNERS LIMITED
FINISKLIN Tel (+353) 719 161 416
SLIGO Email. info@jodireland.com
IRELAND www.jodireland.com

@JOD_Sligo Jennings O'Donovan & Partners Jennings O'Donovan


Job No. 6289	Drawing no. PL-401	Revision 0
-----------------	-----------------------	---------------

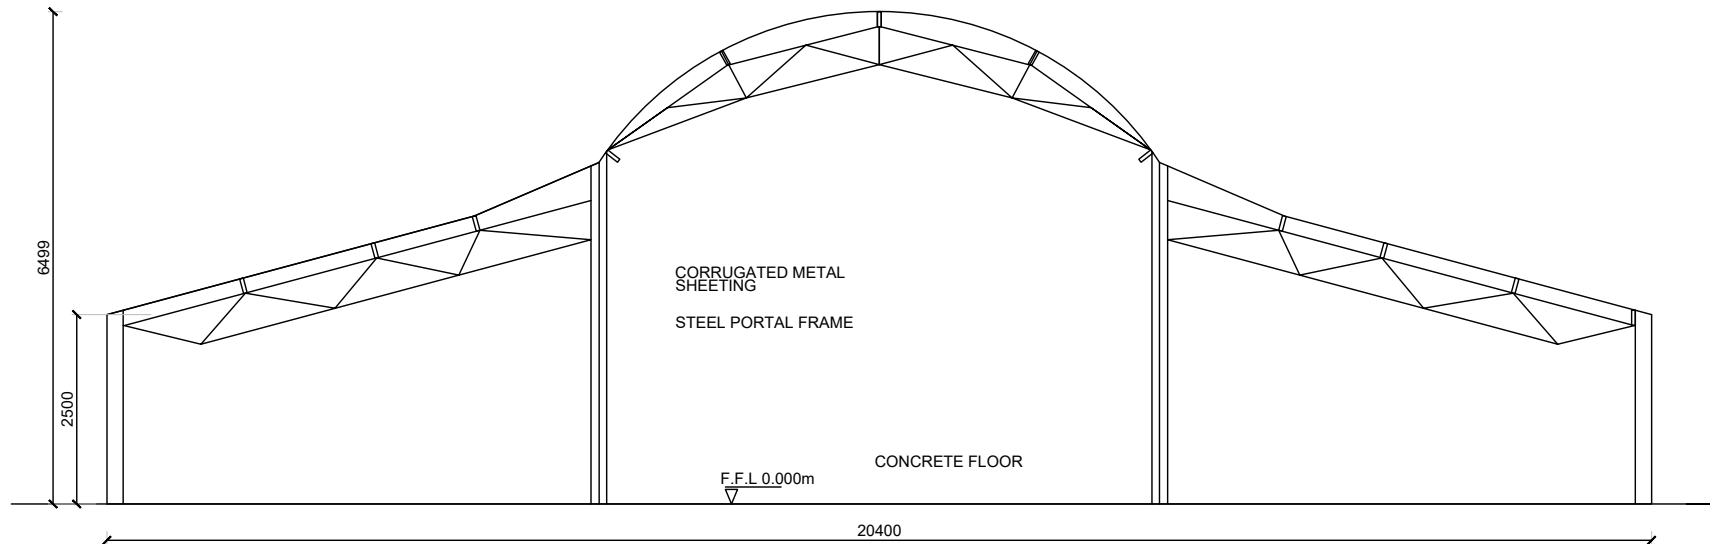


SECTION A-A
SCALE: 1:100

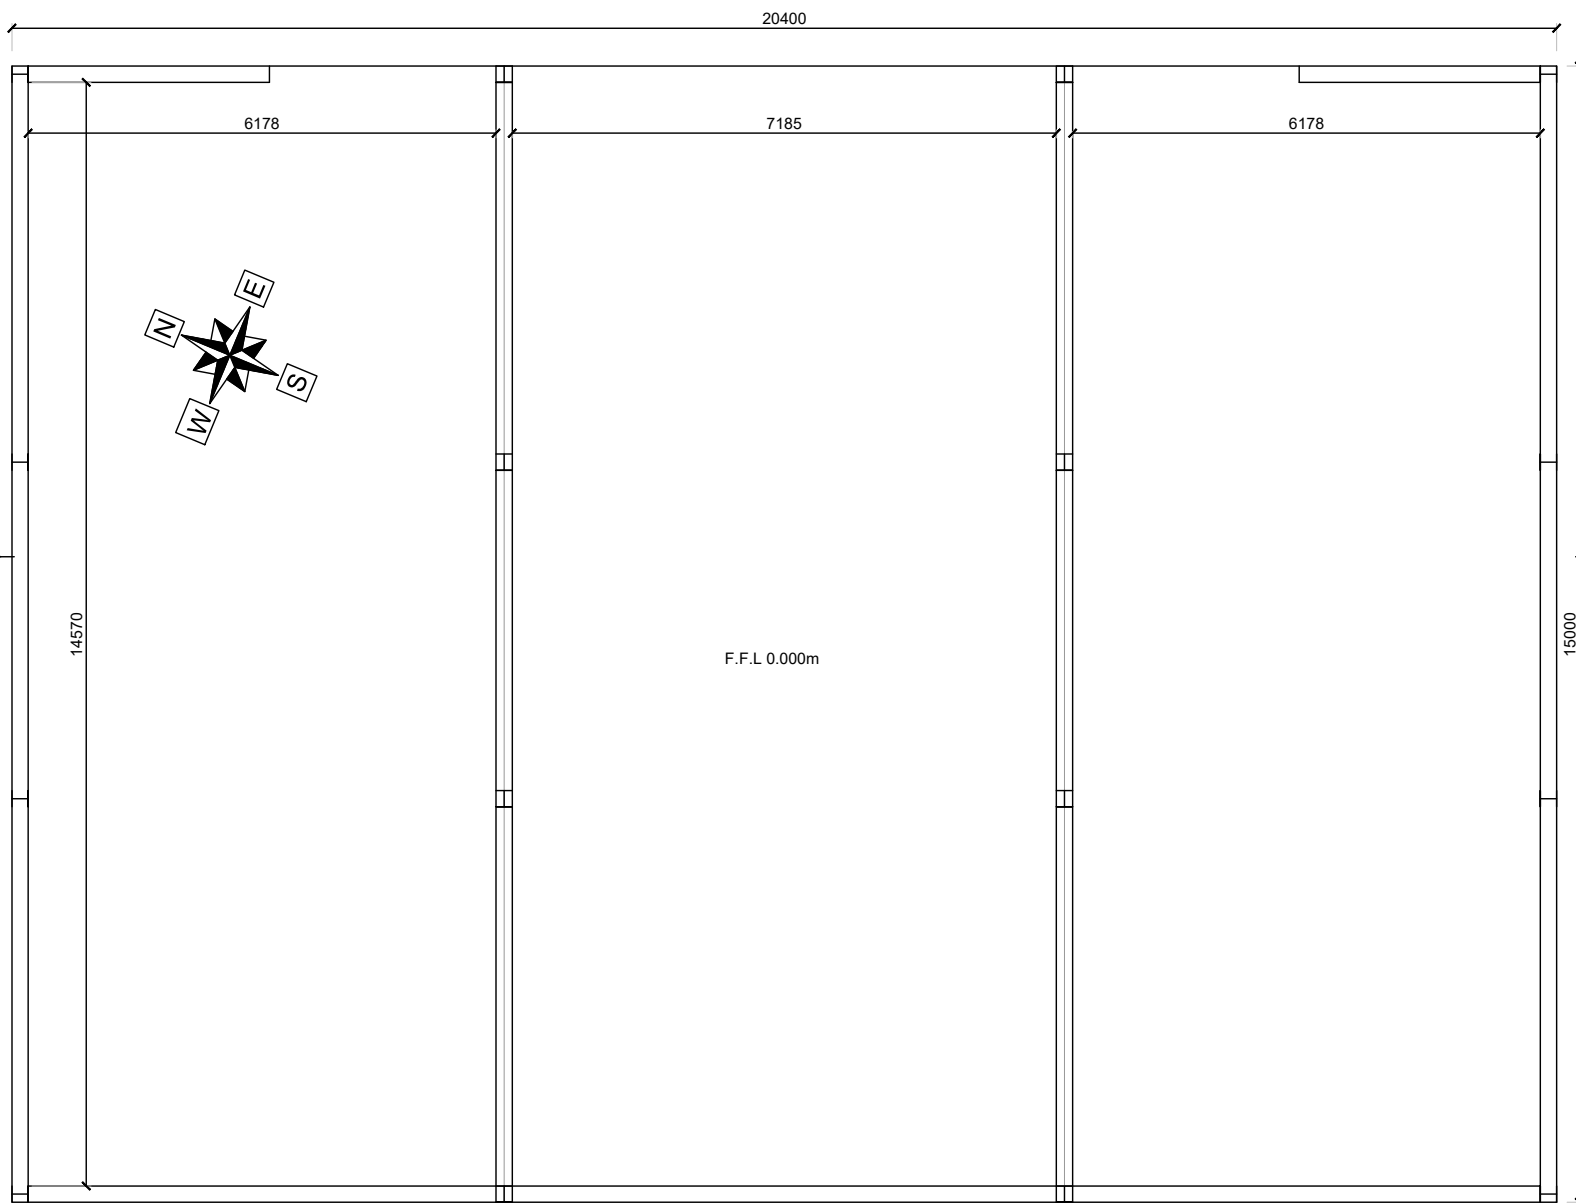


PLAN
SCALE 1:100

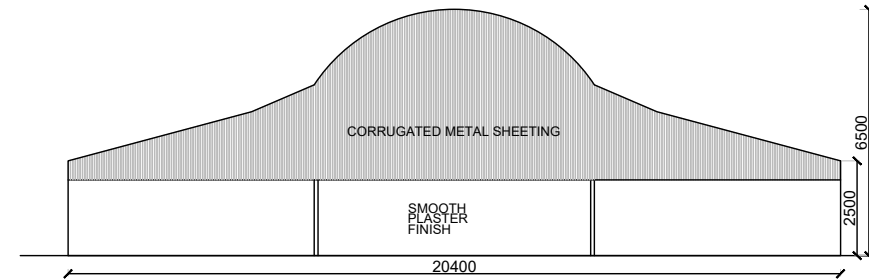


REAR ELEVATION - WEST FACING
SCALE: 1:200

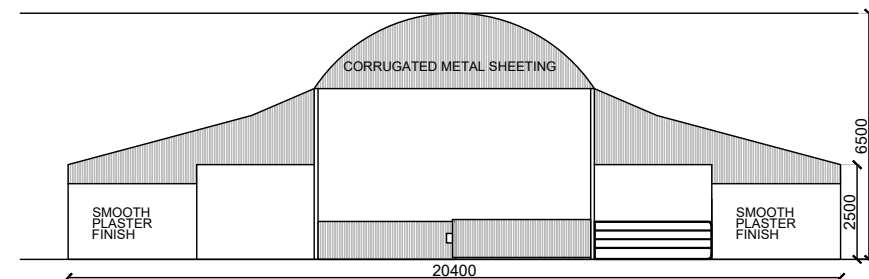

FRONT ELEVATION - EAST FACING
SCALE: 1:200

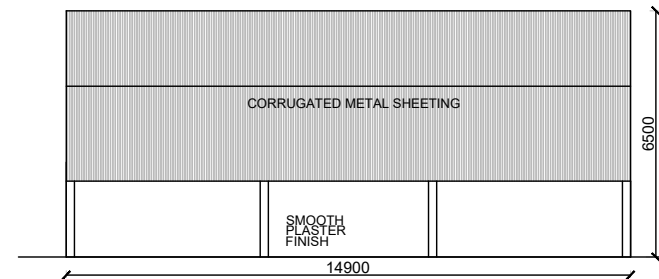

SIDE ELEVATION - NORTH FACING
SCALE: 1:200

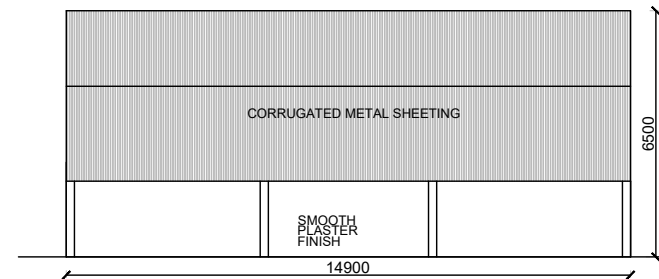


SIDE ELEVATION - SOUTH FACING
SCALE: 1:200

NOTE
EXISTING FARM BUILDING
TO BE DEMOLISHED

- NOTES:
- 1 FIGURED DIMENSIONS ONLY TO BE TAKEN FROM THIS DRAWING.
 - 2 ALL DRAWINGS TO BE CHECKED BY THE CONTRACTOR ON SITE.
 - 3 ENGINEER TO BE INFORMED OF ANY DISCREPANCIES BEFORE ANY WORK COMMENCES.
 - 4 THIS DRAWING TO BE READ IN CONJUNCTION WITH ALL OTHER RELEVANT DRAWINGS AND SPECIFICATIONS.

THIS DRAWING IS NOT TO BE USED AS A CONSTRUCTION DRAWING.

KEY

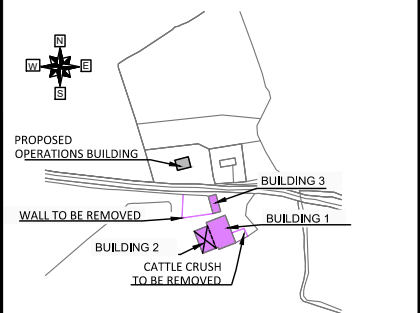

rev.	modifications	D	C	A

P:\Jod-joh\6289 Tirawley WF\700 Drawings\703 Planning\400 - Contractors Site Compound\8628-PL-402_EXISTING FARM BUILDING 1 PLAN,ELEVATIONS & SECTION.dwg



Client	CONSTANT ENERGY LTD			
Project	TIRAWLEY WIND FARM CO. MAYO			
Stage	PLANNING			
Title	EXISTING FARM BUILDING 1 PLAN,ELEVATIONS & SECTION			
Scales 1:100,1:200,@ A3				
Surveyed JOD	Prepared JB	Checked MG / DT	Approved DK	Date 07/2025




© COPYRIGHT OF
JENNINGS O'DONOVAN AND PARTNERS LIMITED
FINISKLIN Tel (+353) 719 161 416
SLIGO Email. info@jodireland.com
IRELAND www.jodireland.com

@JOD_Sligo Jennings O'Donovan & Partners Jennings O'Donovan


Job No. 6289	Drawing no. PL-402	Revision 0
-----------------	-----------------------	---------------

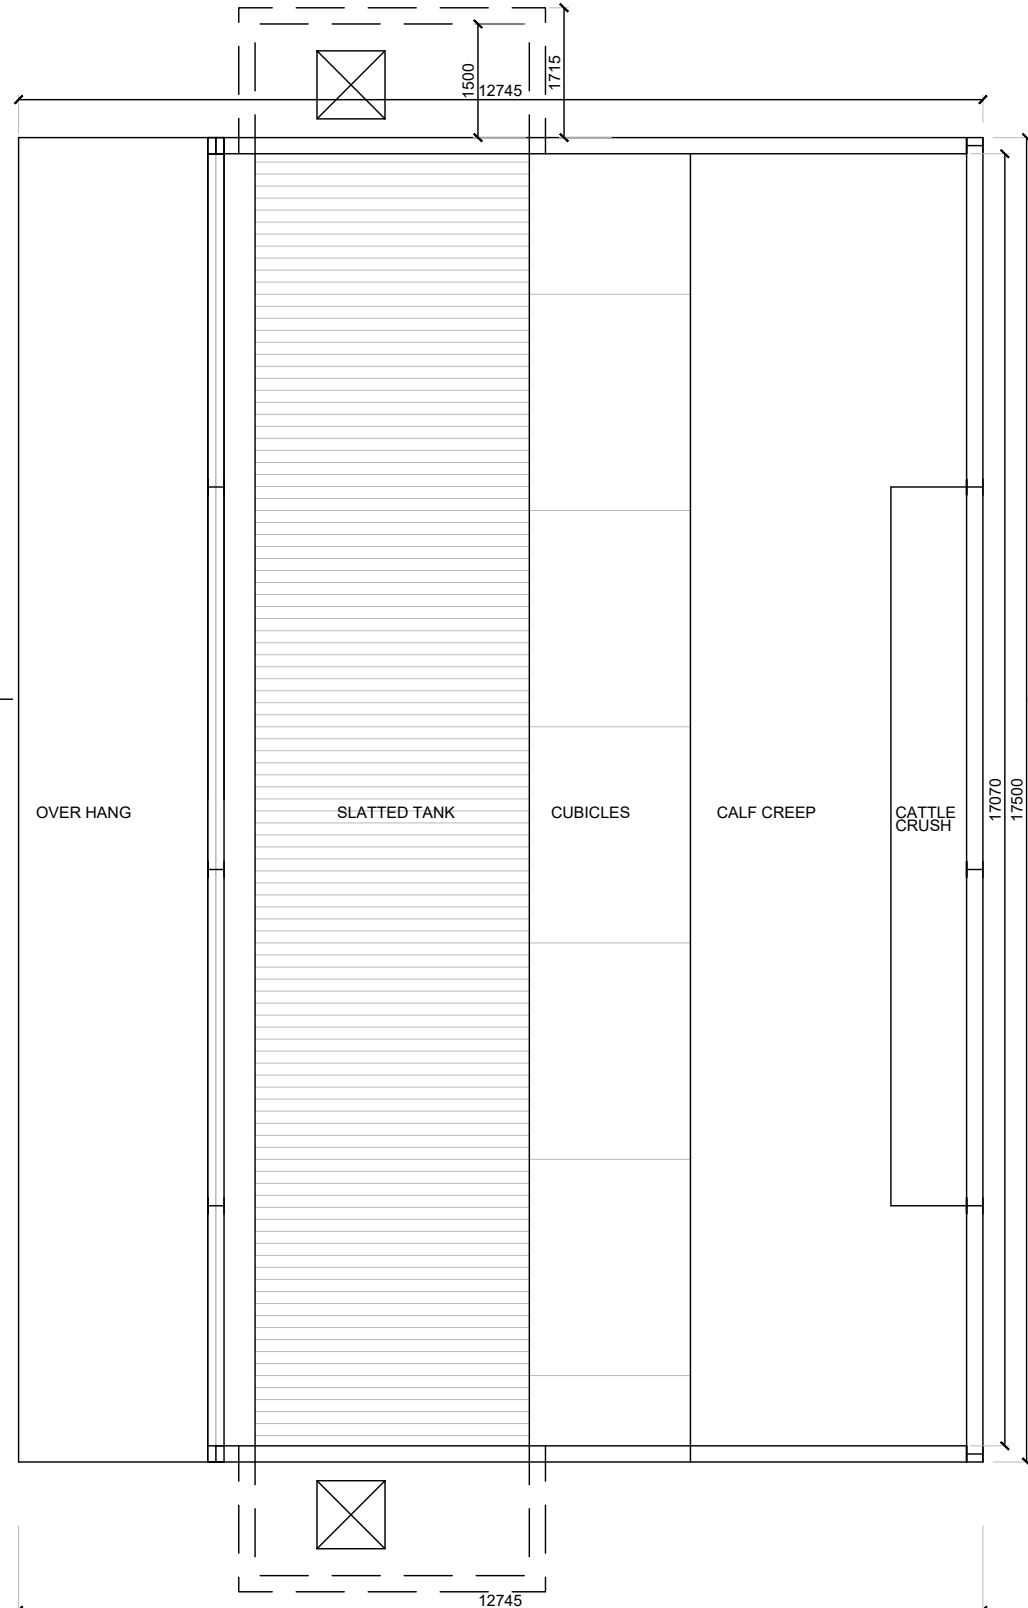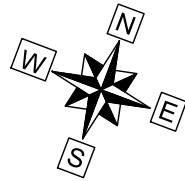


PLAN
SCALE 1:100

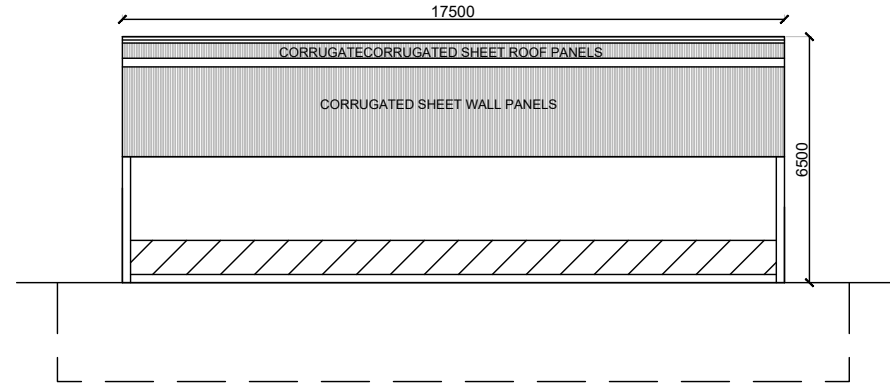

FRONT ELEVATION - EAST FACING
SCALE: 1:200

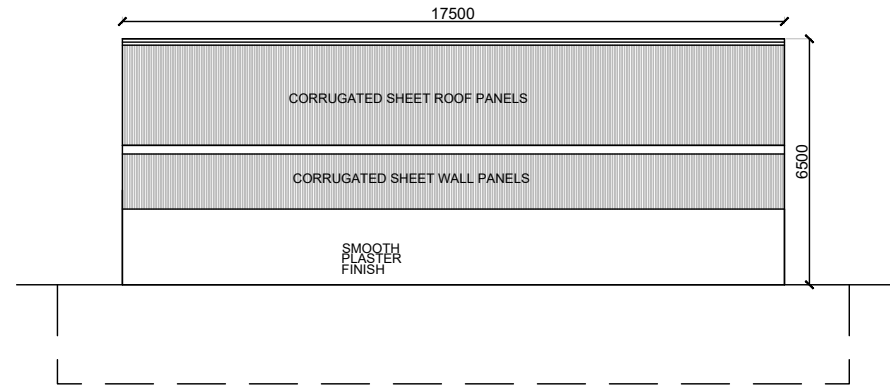


REAR ELEVATION - WEST FACING
SCALE: 1:200

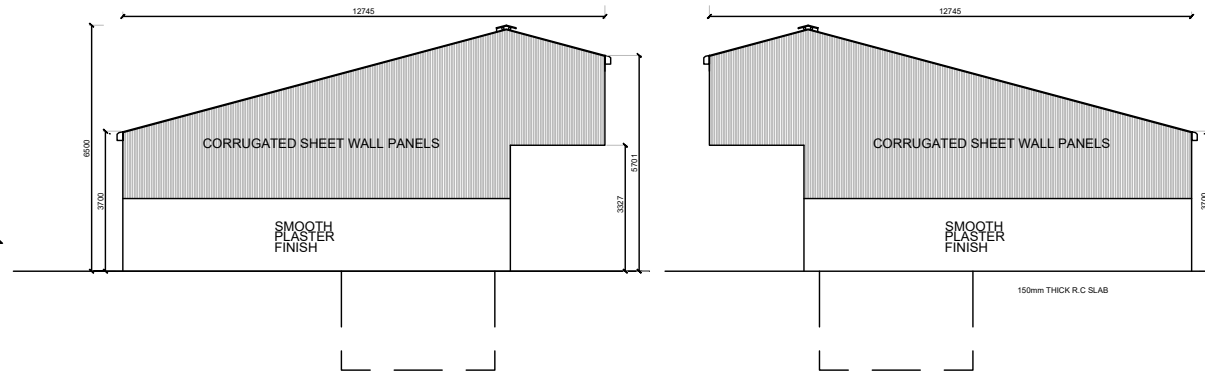

SIDE ELEVATION - SOUTH FACING
SCALE: 1:200

SIDE ELEVATION - NORTH FACING
SCALE: 1:200

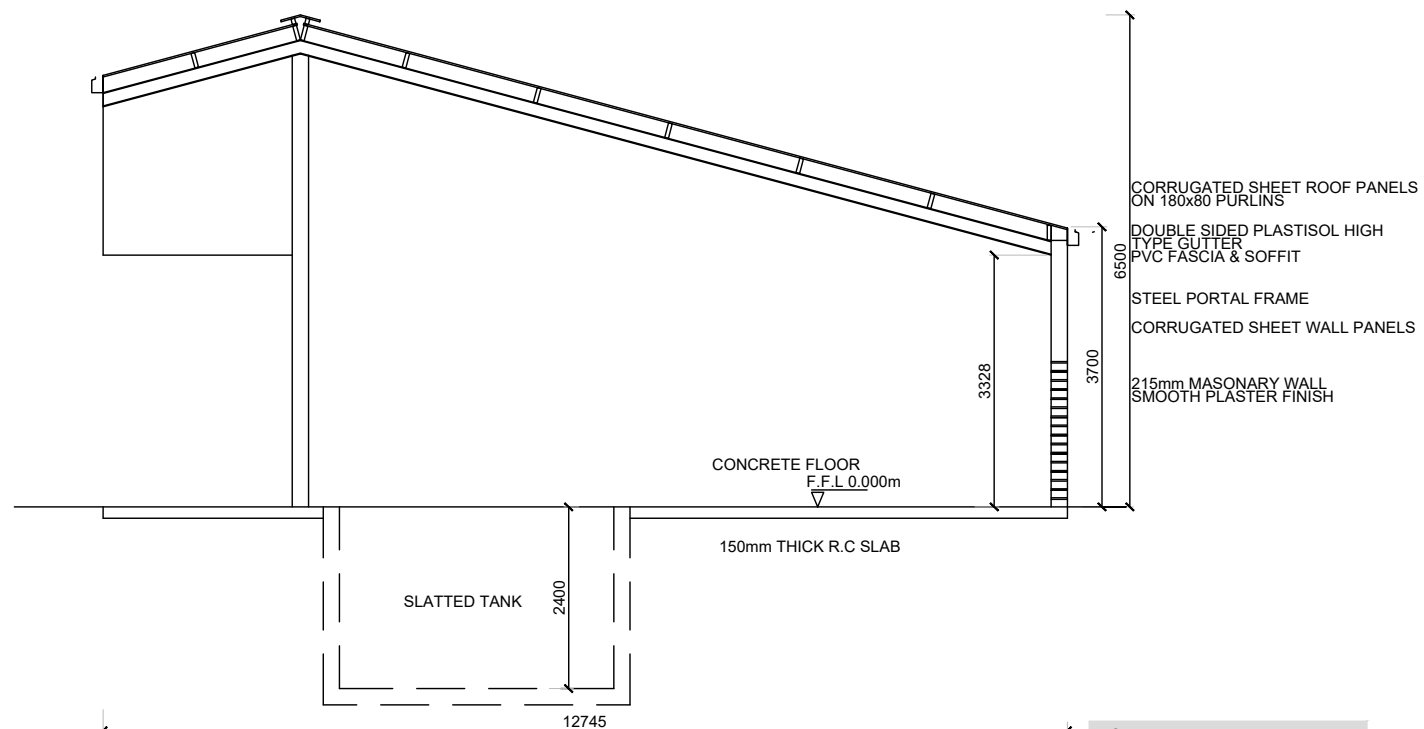


SECTION A-A
SCALE: 1:100

NOTE
EXISTING FARM BUILDING
TO BE DEMOLISHED

- NOTES:
1. FIGURED DIMENSIONS ONLY TO BE TAKEN FROM THIS DRAWING.
 2. ALL DRAWINGS TO BE CHECKED BY THE CONTRACTOR ON SITE.
 3. ENGINEER TO BE INFORMED OF ANY DISCREPANCIES BEFORE ANY WORK COMMENCES.
 4. THIS DRAWING TO BE READ IN CONJUNCTION WITH ALL OTHER RELEVANT DRAWINGS AND SPECIFICATIONS.

THIS DRAWING IS NOT TO BE USED AS A CONSTRUCTION DRAWING.

KEY

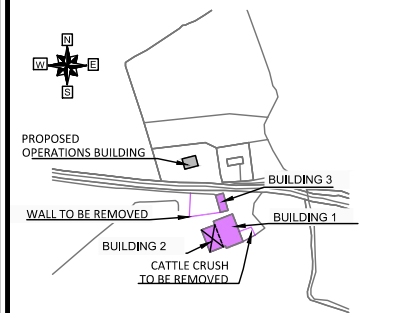

rev.	modifications	D	C	A

P:\Jod-Job\6289 Tirawley WF\700 Drawings\703 Planning\400 - Contractors Site Compound\602-PL-403-EXISTING FARM BUILDING 2 PLAN,ELEVATIONS & SECTION.dwg


Client	CONSTANT ENERGY LTD			
Project	TIRAWLEY WIND FARM CO. MAYO			
Stage	PLANNING			
Title	EXISTING FARM BUILDING 2 PLAN,ELEVATIONS & SECTION			
Scales	1:100,1:200,@ A3			
Surveyed	Prepared	Checked	Approved	Date
MG	JB	MG / DT	DK	07 / 2025




© COPYRIGHT OF
JENNINGS O'DONOVAN AND PARTNERS LIMITED
FINISKLIN Tel (+353) 719 161 416
SLIGO Email. info@jodireland.com
IRELAND www.jodireland.com

@JOD_Sligo Jennings O'Donovan & Partners Jennings O'Donovan


Job No.	Drawing no.	Revision
6289	PL-403	0

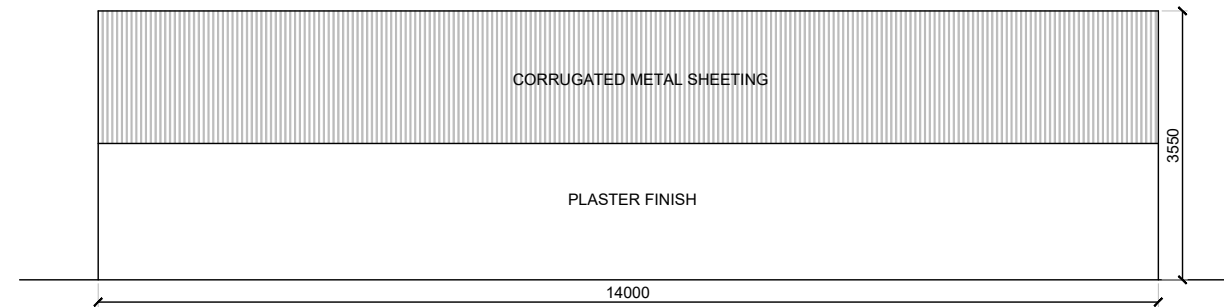


REAR ELEVATION - WEST FACING
SCALE: 1:100

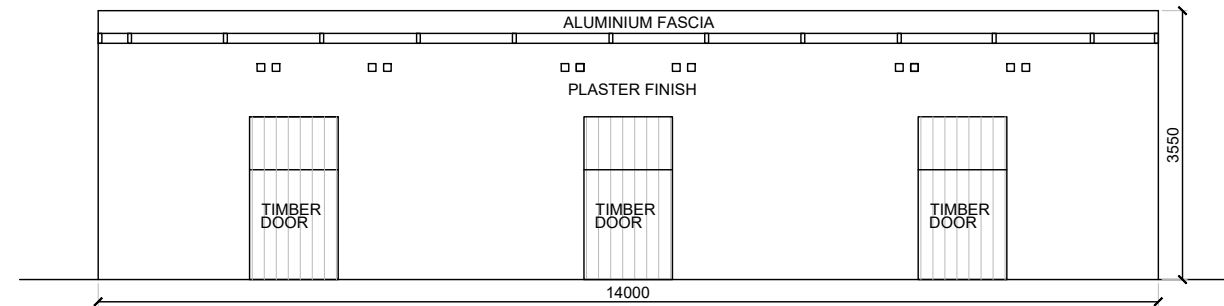


FRONT ELEVATION - EAST FACING
SCALE: 1:100

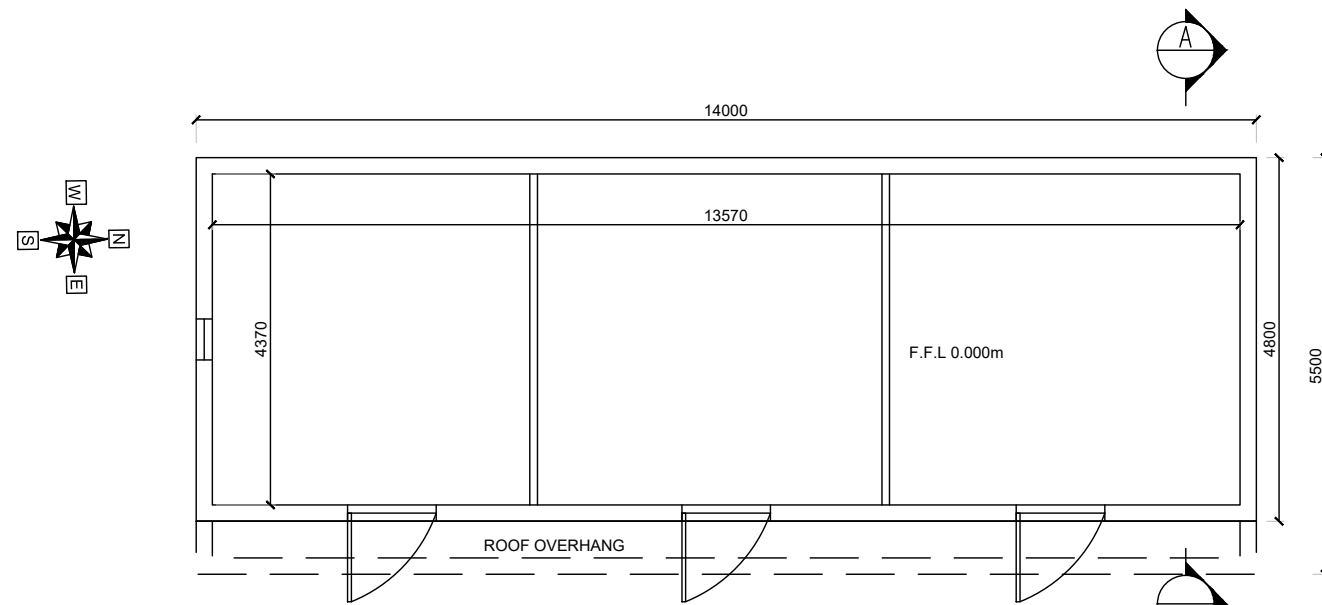


PLAN
SCALE 1:100

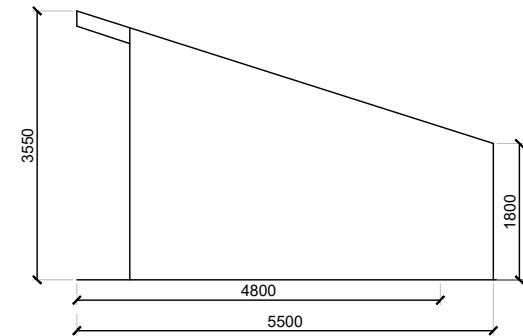

SIDE ELEVATION - NORTH FACING
SCALE: 1:100

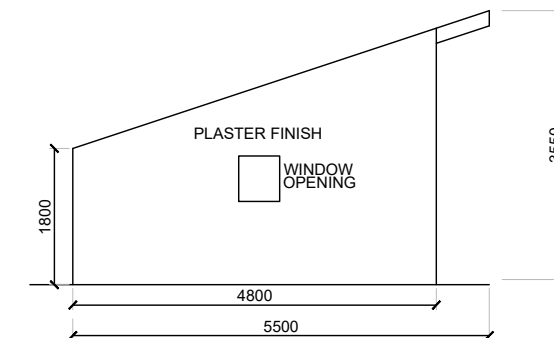

SIDE ELEVATION - SOUTH FACING
SCALE: 1:100

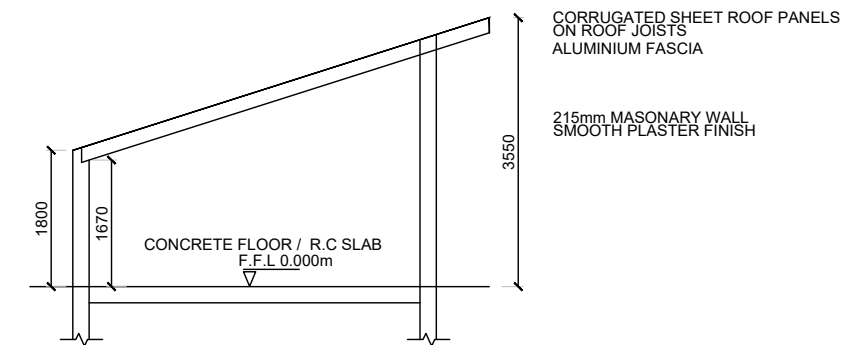


SECTION A-A
SCALE: 1:100

NOTE
EXISTING FARM BUILDING
TO BE DEMOLISHED

- NOTES:
1. FIGURED DIMENSIONS ONLY TO BE TAKEN FROM THIS DRAWING.
 2. ALL DRAWINGS TO BE CHECKED BY THE CONTRACTOR ON SITE.
 3. ENGINEER TO BE INFORMED OF ANY DISCREPANCIES BEFORE ANY WORK COMMENCES.
 4. THIS DRAWING TO BE READ IN CONJUNCTION WITH ALL OTHER RELEVANT DRAWINGS AND SPECIFICATIONS.

THIS DRAWING IS NOT TO BE USED AS A CONSTRUCTION DRAWING.

KEY

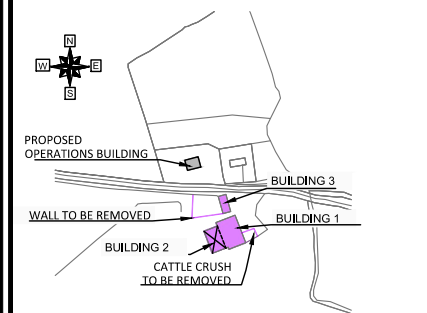

rev.	modifications	D	C	A

Client	CONSTANT ENERGY LTD			
Project	TIRAWLEY WIND FARM CO. MAYO			
Stage	PLANNING			
Title	EXISTING FARM BUILDING 3 PLAN,ELEVATIONS & SECTION			
Scales	1:100,1:200,@ A3			
Surveyed	Prepared	Checked	Approved	Date
MG	JB	MG / DT	DK	07/2025



© COPYRIGHT OF
JENNINGS O'DONOVAN AND PARTNERS LIMITED
FINISKLIN Tel (+353) 719 161 416
SLIGO Email. info@jodireland.com
IRELAND www.jodireland.com

@JOD_Sligo Jennings O'Donovan & Partners Jennings O'Donovan

Job No.	Drawing no.	Revision
6289	PL-404	0