

Planning Application For Newtownmoyaghy Road Improvement Scheme

Employer:

Meath County Council
Buvinda House
Dublin Road
Navan
County Meath
C15Y291

Phone: (046) 909 7000

Email: transport@meathcoco.ie

October 2025

Issue: Planning

Issue Revision: A

Prepared By:

TOBIN Consulting Engineers
Fairgreen House
Fairgreen Road
Galway
H91 AXK8

Phone: (091) 565 211

Email: galway@tobin.ie





comhairle chontae na mí
meath county council





Planning Application For
Newtownmoyaghy Road Improvement Scheme
October 2025
Schedule of Drawings

DRAWING NO.	TITLE	REVISION NO.
11434-2000	Location Map	A
11434-2001	Scheme Plan	A
11434-2003-2004	Geometric Design, Profiles	A
11434-2005	Typical Cross Section	A
11434-2006	Site Clearance	A
11434-2007	Fencing and Boundary Treatment	A
11434-2008	Drainage Plan	A
11434-2009	Earthworks Plan	A
11434-2012	Landscaping Details	A

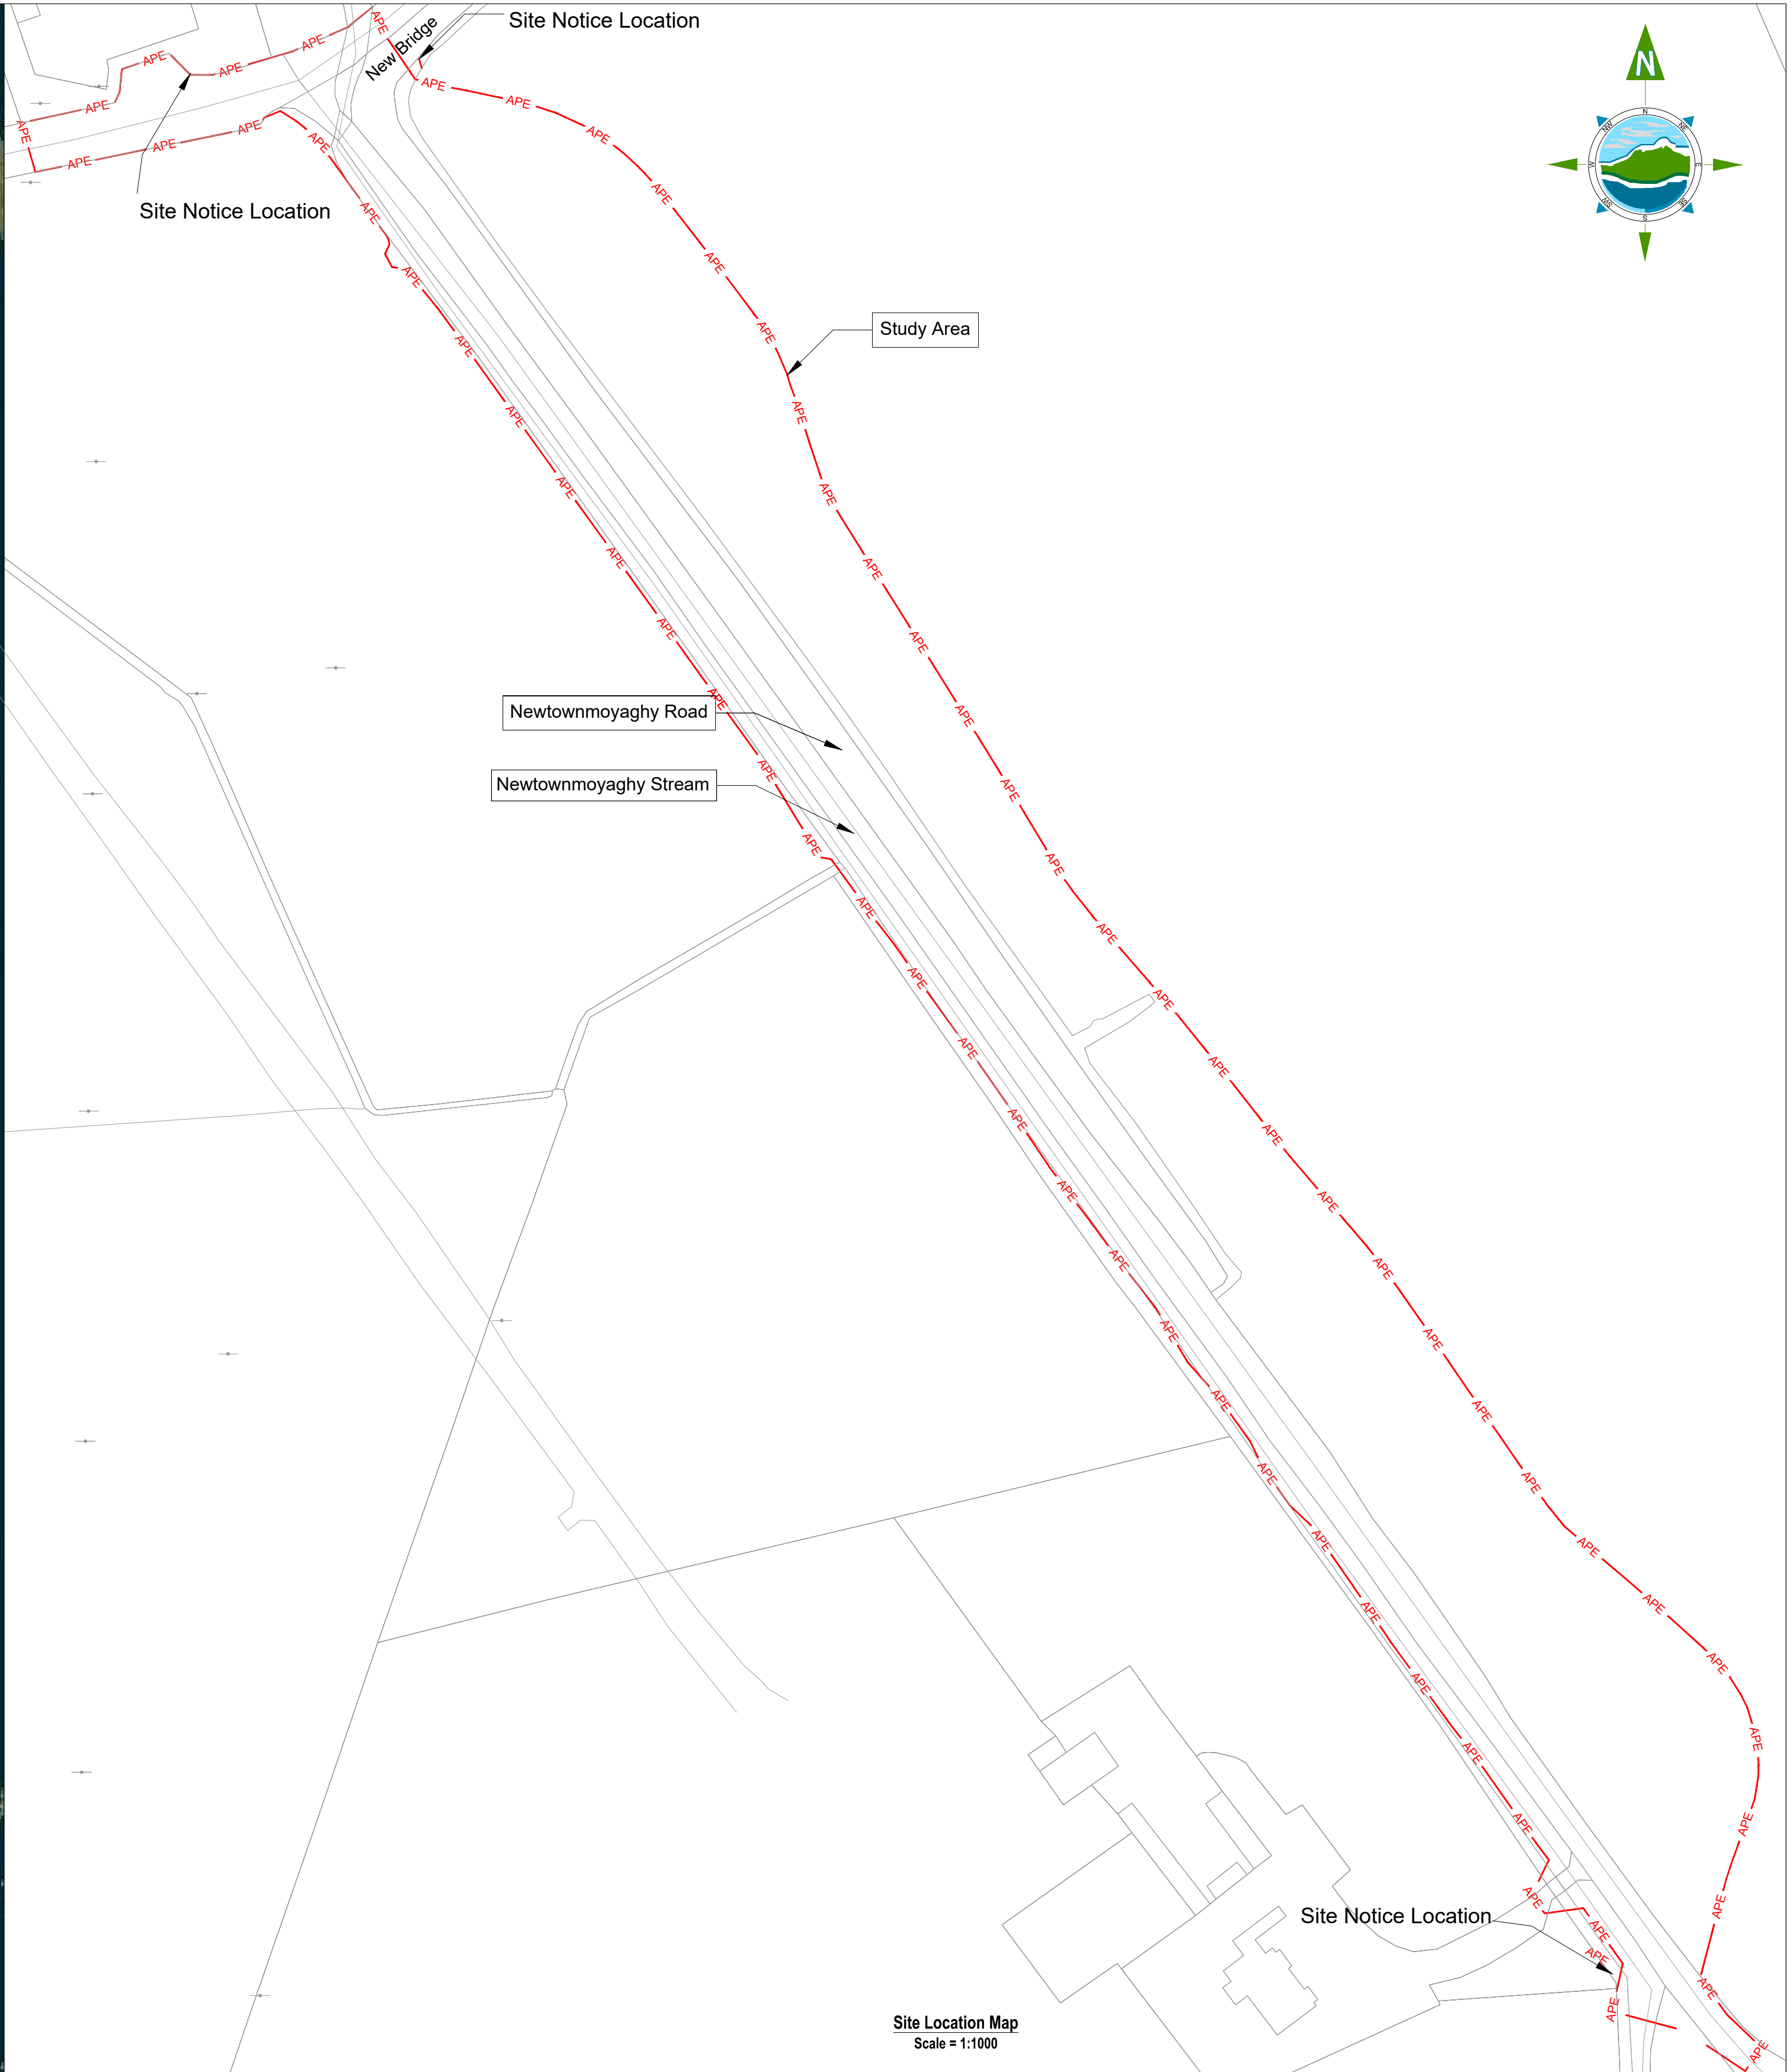
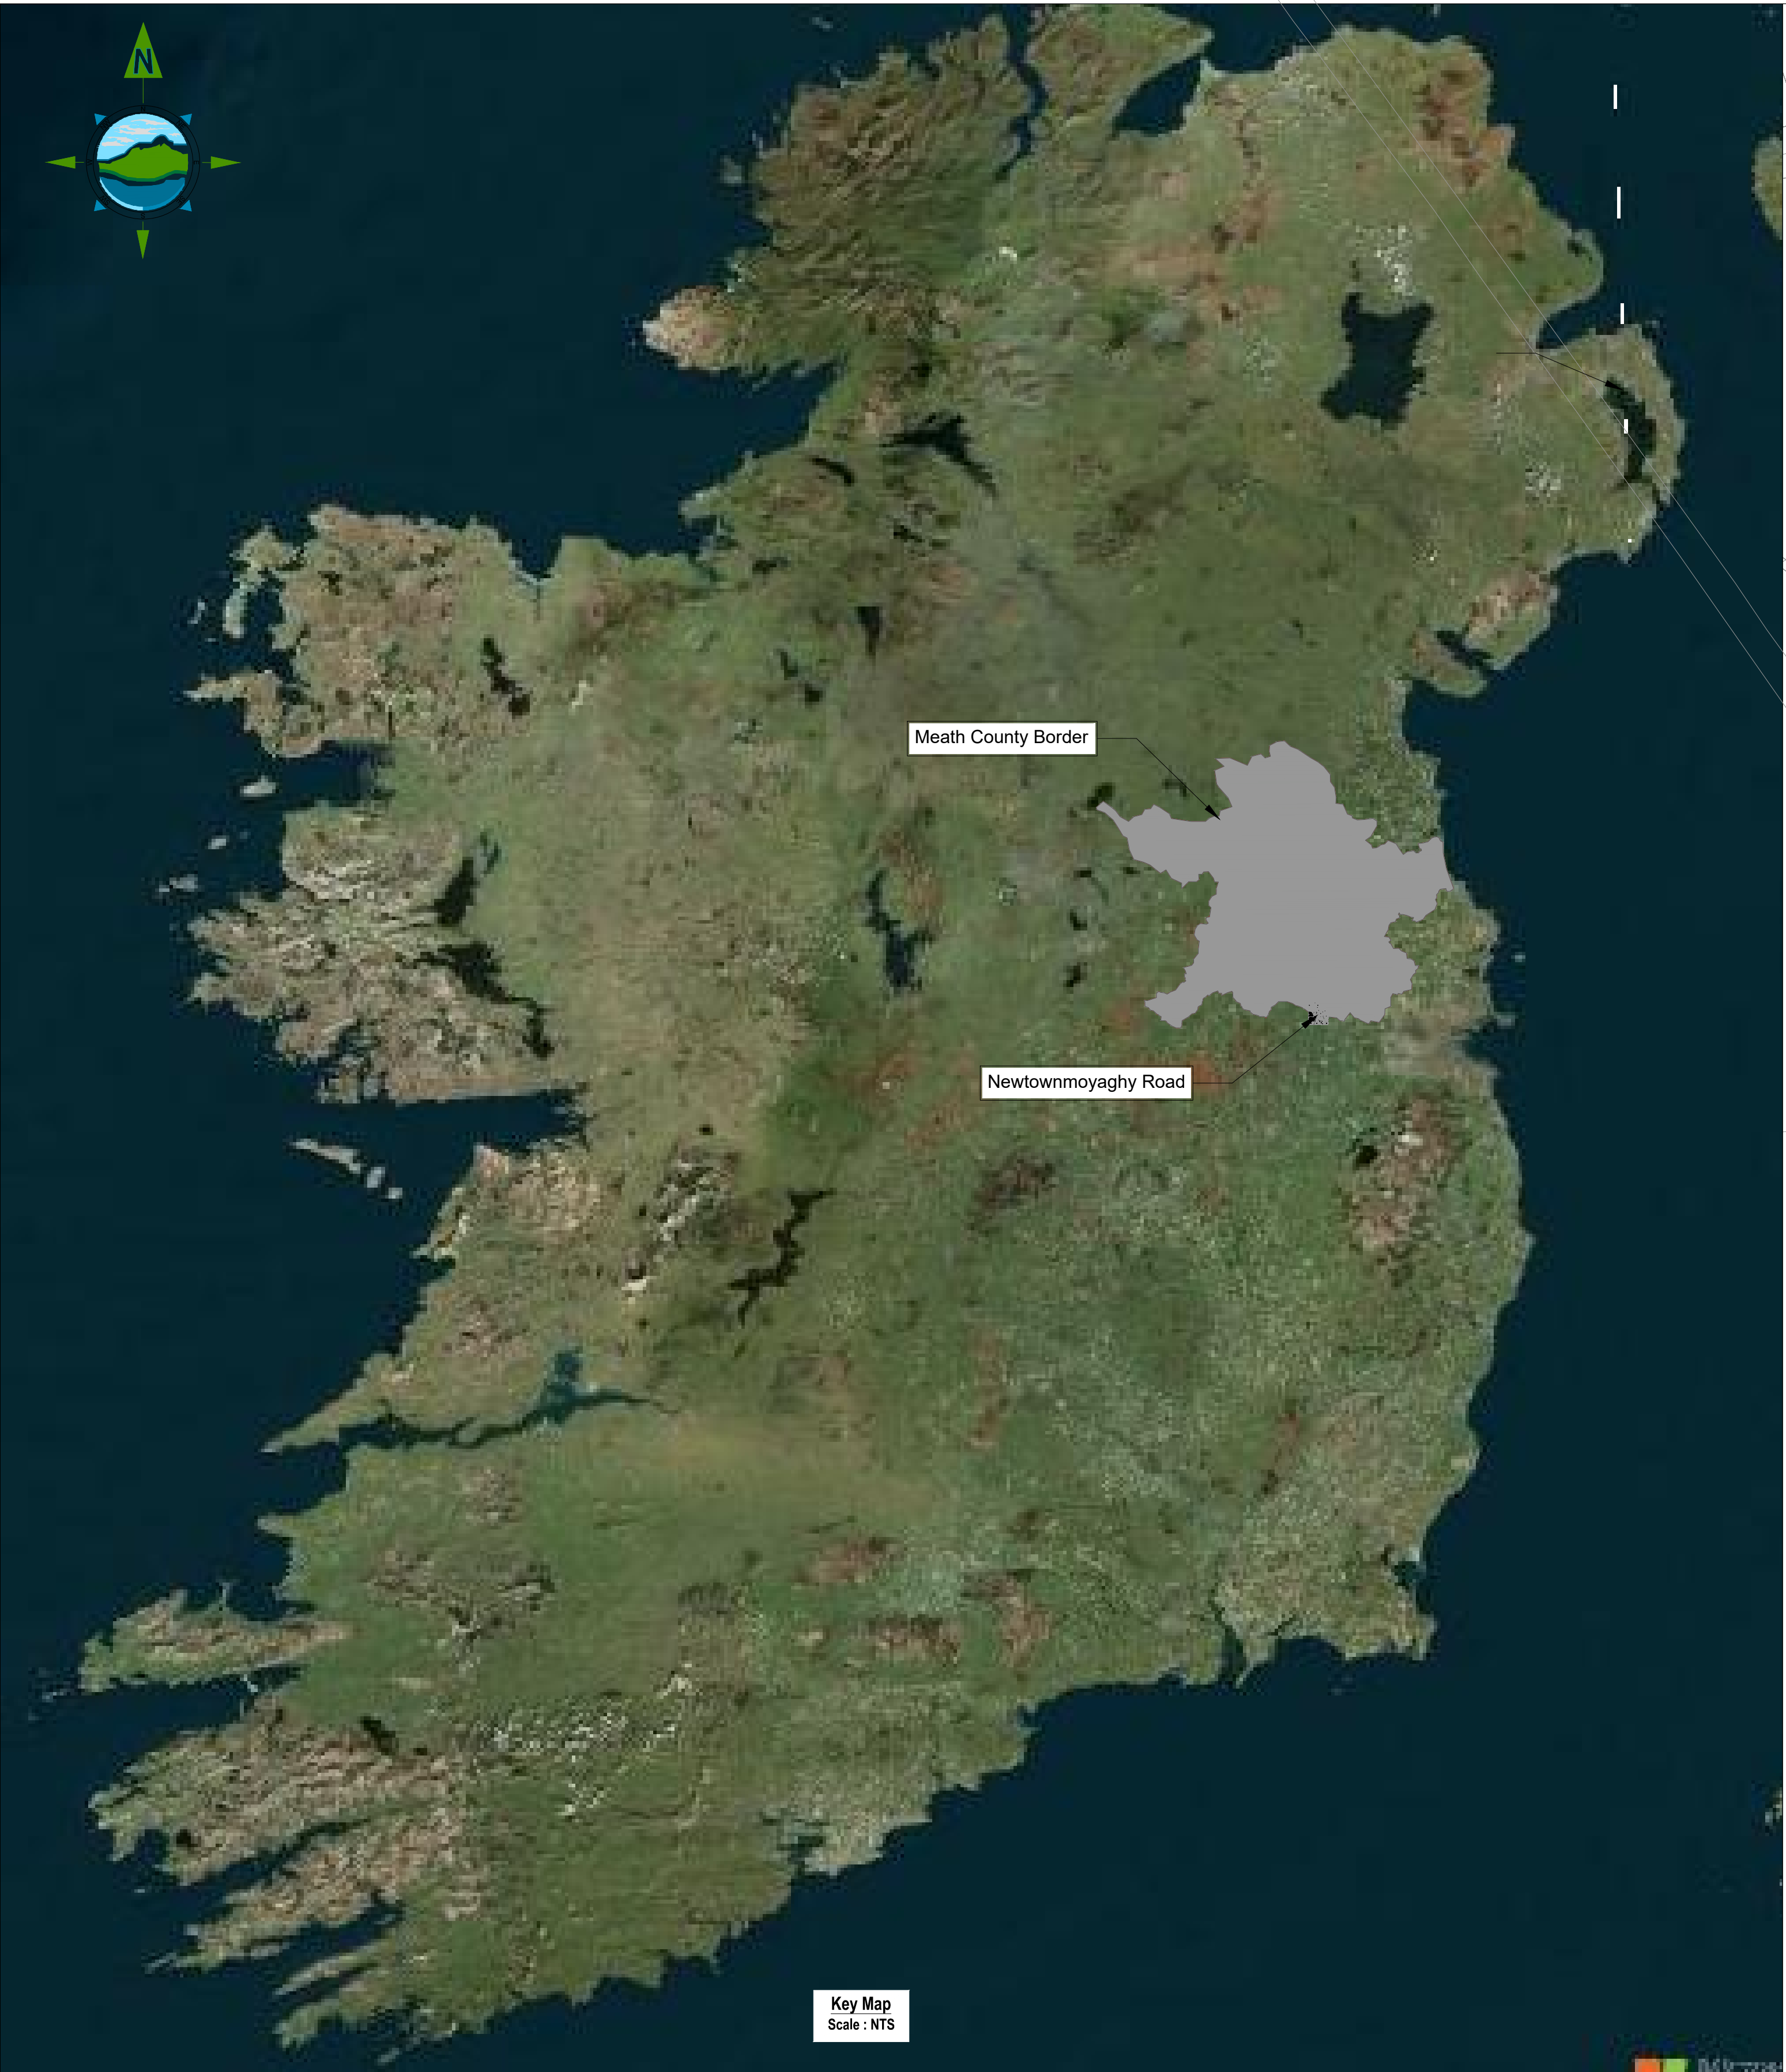


A	27/06/24	Planning Issue	DMcH	RM
Rev	Date	Description	By	Chkd.

Client:  comhairle chontae na mí meath county council	Prepared by: DMcH	 TOBIN Consulting Engineers, Market Square, Castlebar, Co. Mayo, Ireland. tel: +353-(0)94-9021401 fax: +353-(0)94-9021534 e-mail: castlebar@tobin.ie www.tobin.ie	Revision: A
	Checked: RM		
Date: 27/06/24			
Project Director: J.O'F			
Project: Newtownmoyaghy Road Improvement Scheme	Drawing Status: Planning Issue	Drawing No.: 11434-2000	
Title: Site Location	Scale @ A1: As Shown		
Sheet 1 of 1		OS Licence No. CYAL50378444 © Tailte Éireann - Surveying	

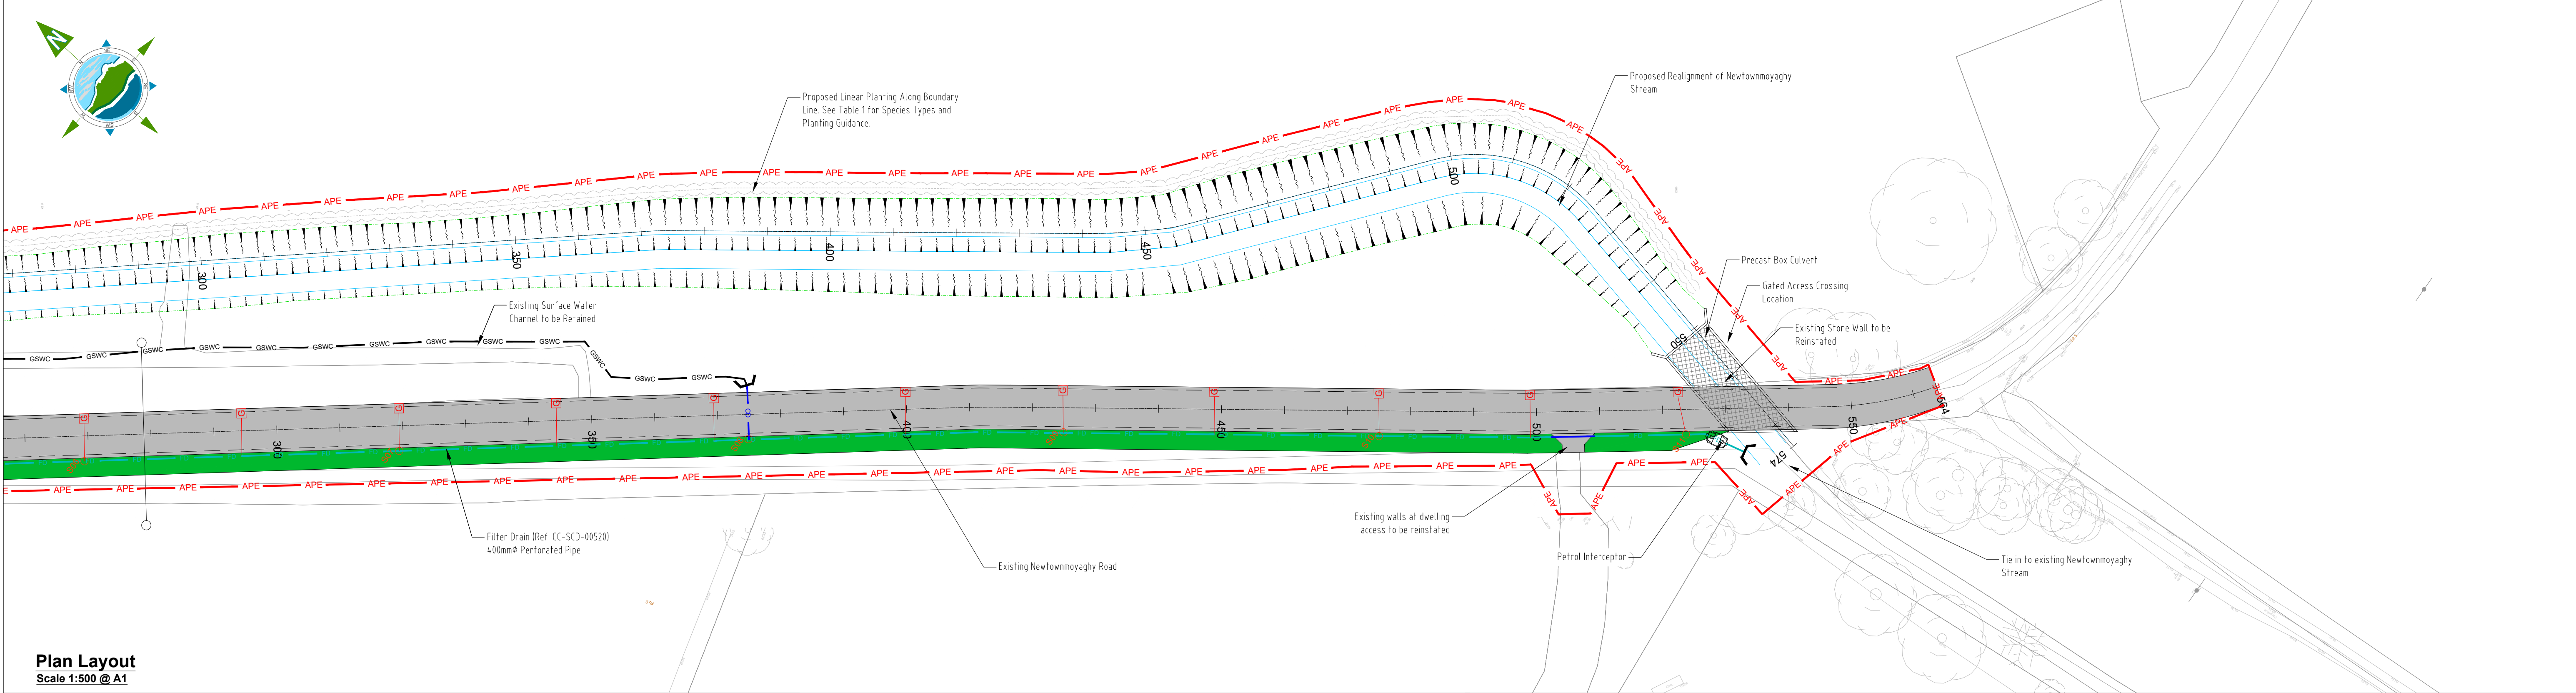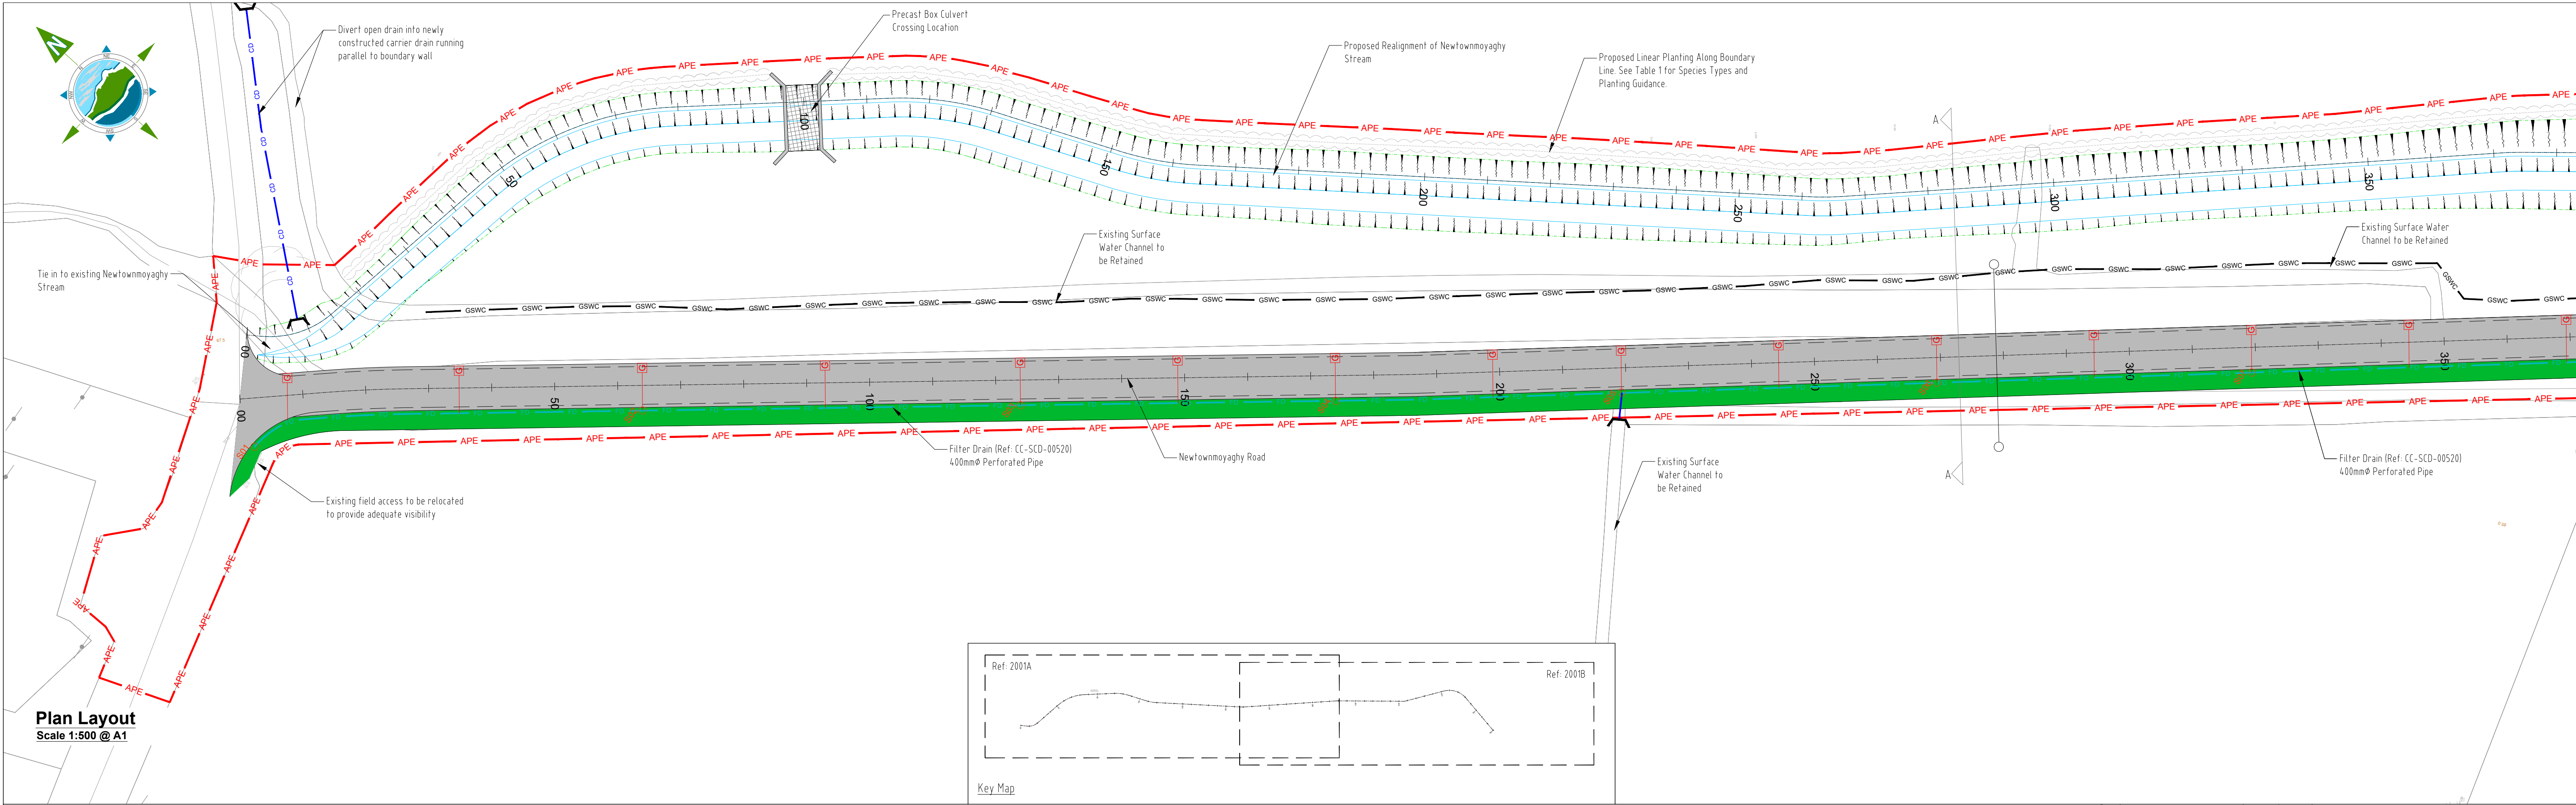

Legend: APE Newtownmoyaghy Road Verge Temporary APE		<table><tr><td></td><td></td><td></td><td></td><td></td><td></td></tr><tr><td></td><td></td><td></td><td></td><td></td><td></td></tr><tr><td></td><td></td><td></td><td></td><td></td><td></td></tr><tr><td></td><td></td><td></td><td></td><td></td><td></td></tr><tr><td></td><td></td><td></td><td></td><td></td><td></td></tr><tr><td>A</td><td>27/06/24</td><td></td><td>Planning Issue</td><td>DMcH</td><td>PC</td></tr><tr><td>Rev</td><td>Date</td><td></td><td>Description</td><td>By</td><td>Chkd.</td></tr></table>																																			A	27/06/24		Planning Issue	DMcH	PC	Rev	Date		Description	By	Chkd.	Client: comhairle chontae na mí meath county council Meath County Council Project: Newtownmoyaghy Road Improvement Scheme Title: Scheme Plan		Prepared by: DMcH Checked: PC Date: June 24 Project Director: J. O' Flaherty Drawing Status: Planning Issue Scale @ A1: As Shown	TOBIN CONSULTING ENGINEERS TOBIN Consulting Engineers, Fairgreen House, Fairgreen Road, Co. Galway, Ireland tel: +353 (0)941-565211 e-mail: info@tobin.ie www.tobin.ie TOBIN Consulting Engineers will not be liable for any use of this document for any purpose other than that for which it was originally prepared and provided. Except where specifically and explicitly agreed in writing by TOBIN Consulting Engineers, as copyright holder, no part of this document may be reproduced or transmitted in any form and this document shall not be relied upon by any third party for any purpose. Drawing No.: 11434-2001	Revision: A
A	27/06/24		Planning Issue	DMcH	PC	
Rev	Date		Description	By	Chkd.	

 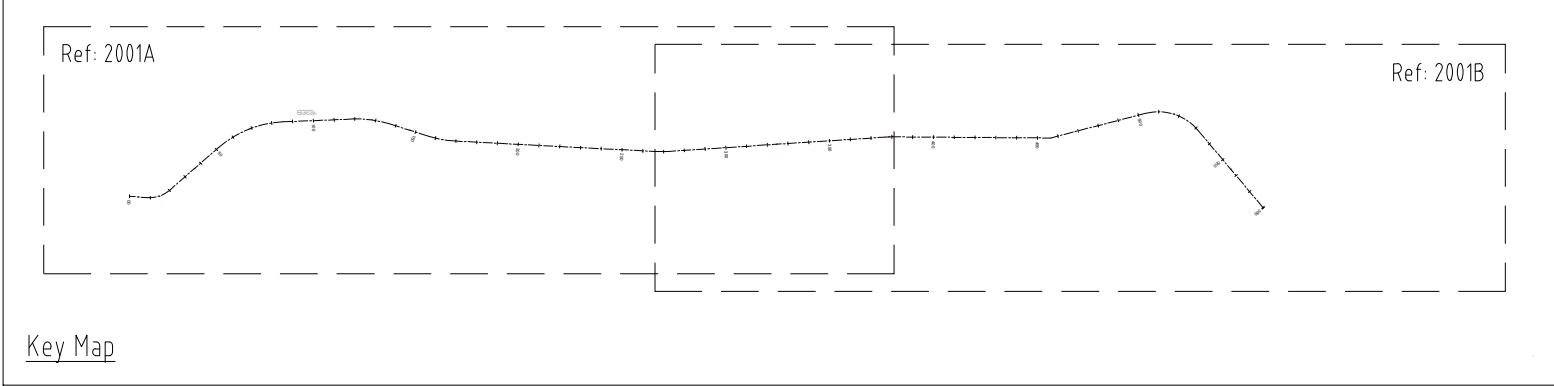

Client:  **comhairle chontae na mí**
meath county council

Meath County Council

Project: **Newtownmoyaghy Road Improvement Scheme**



Title: **Geometric Plan and Profile**

TOBIN
CONSULTING ENGINEERS

TOBIN Consulting Engineers will not be liable for any use of this document for any purpose other than that for which it was originally prepared and provided. Except where specifically and explicitly agreed in writing by TOBIN Consulting Engineers, as copyright holder, no part of this document may be reproduced or transmitted in any form and this document shall not be relied upon by any third party for any purpose.

Drawing No.: 11434-2004

Revision
A

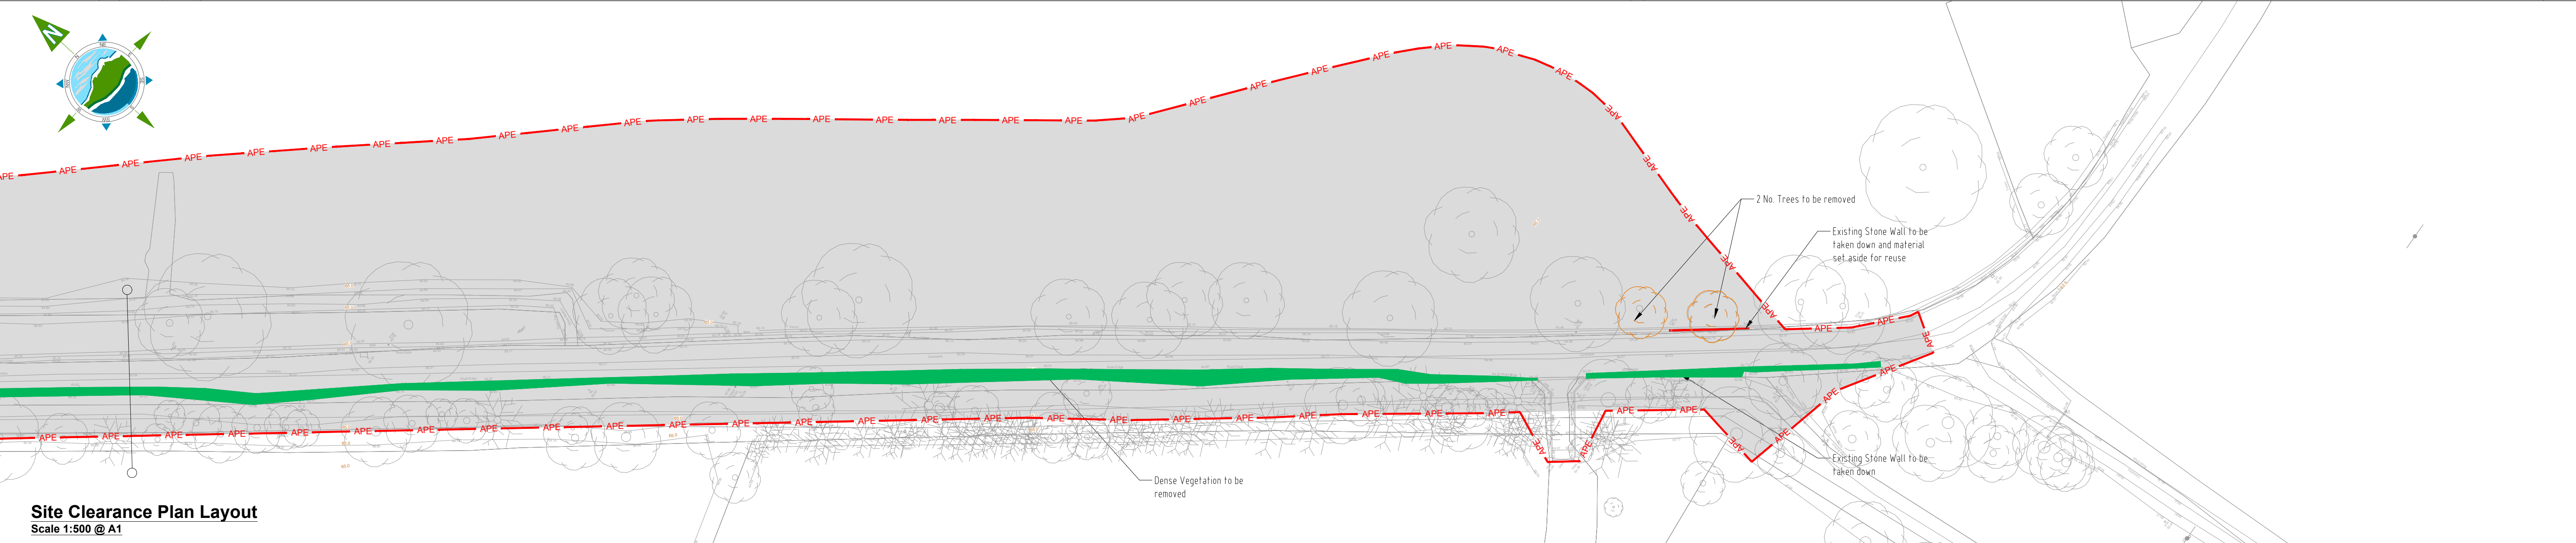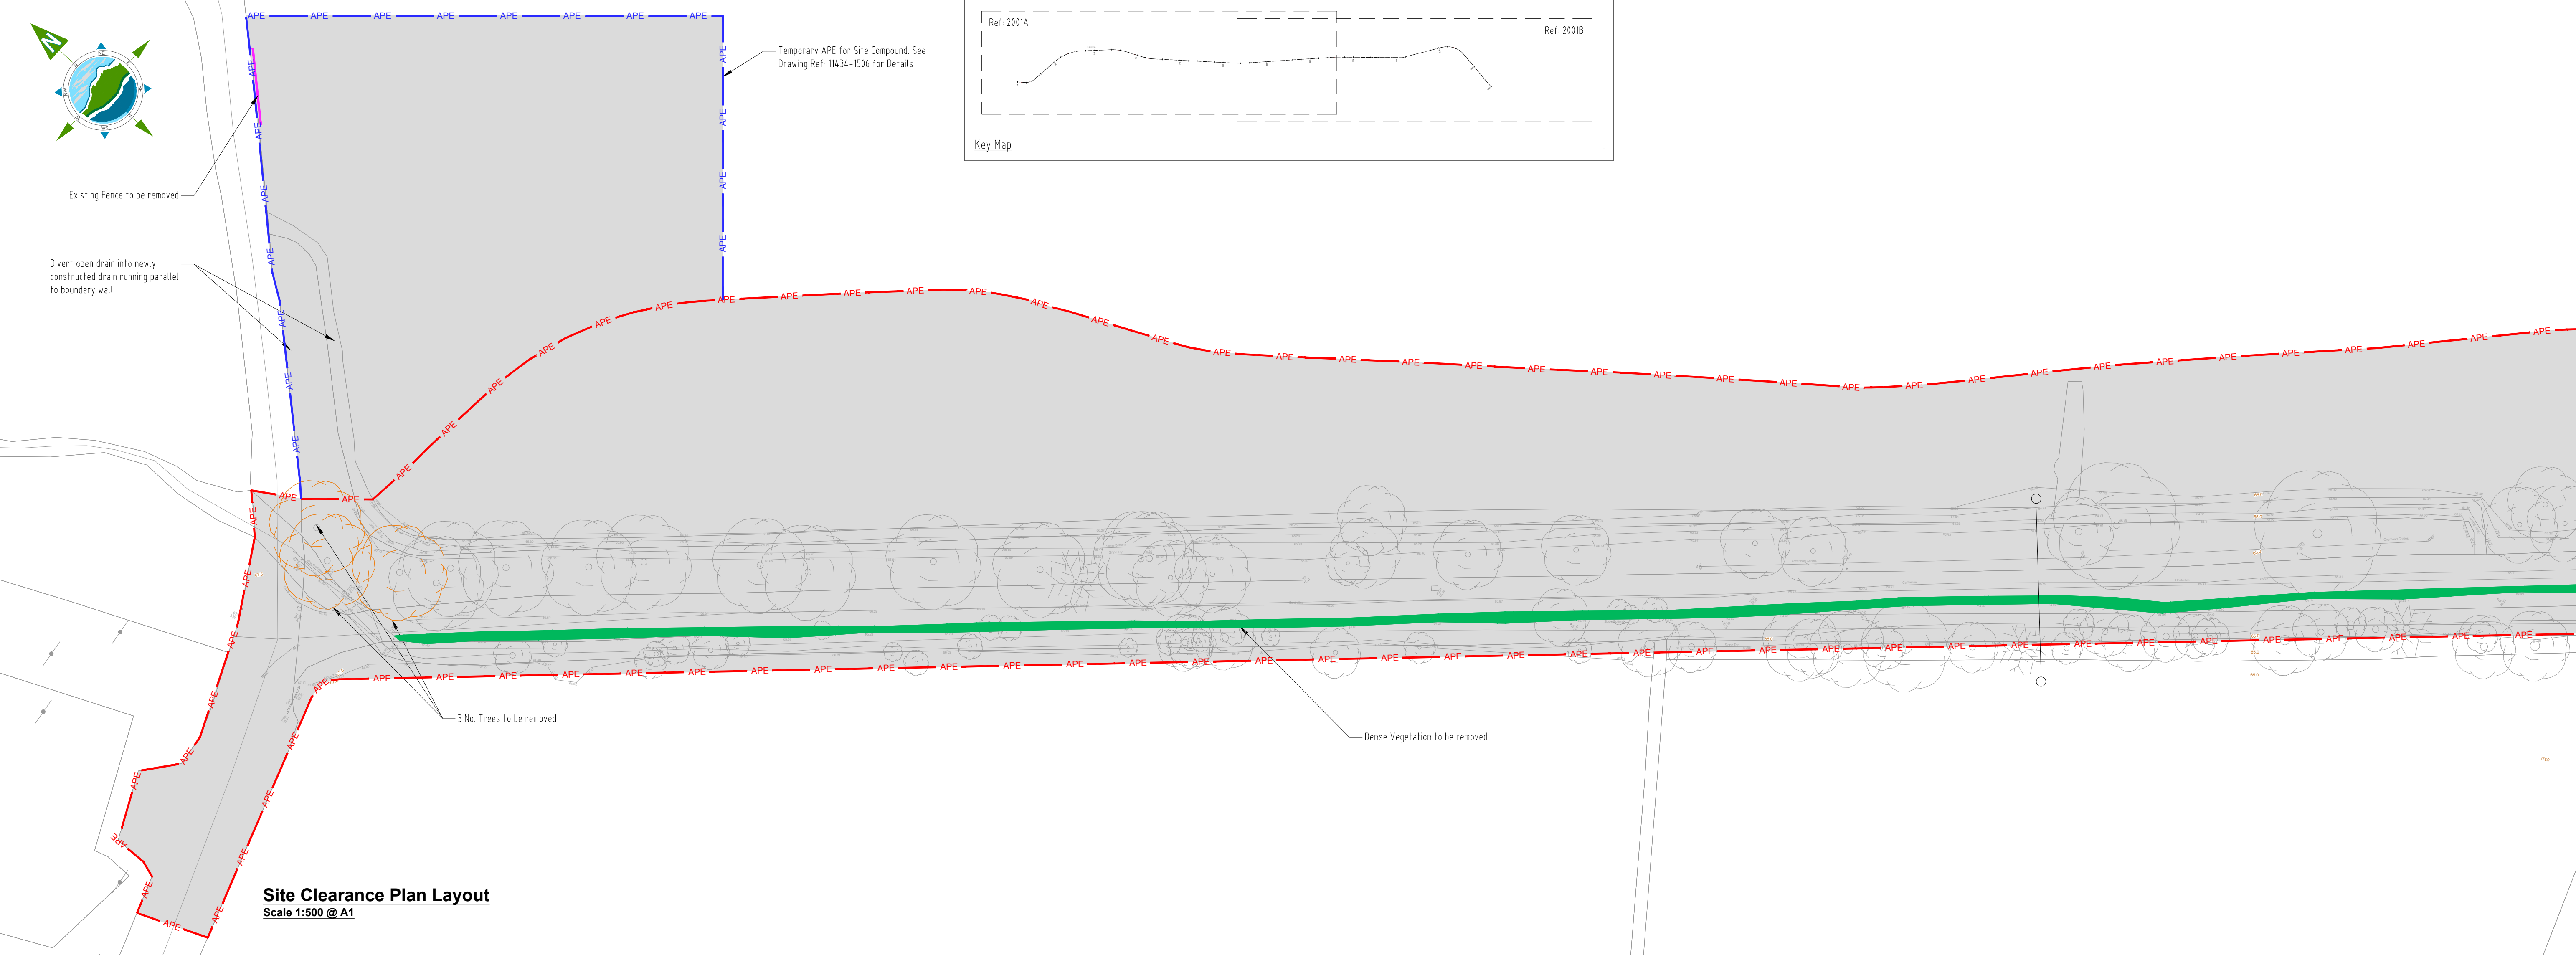

LEGEND:

General Site Clearance

Footpath to be removed

Pavement to be removed

Grass Verge to be removed

Dense Vegetation to be removed

Stone Wall to be removed

Vegetation / Hedgerow to be removed

Fencing to be removed

Tree to be removed

NOTES:

1. These drawings are to be read in conjunction with all other relevant design drawings

2. Refer to Appendix 2/1 for details of Site Clearance

3. Refer to Appendix 1/7 for site extent and limitations on road

4. Refer to Alterations of Existing Services shown on series 500 Utility Drawings and Appendix 1/16 for details on Relocation of Services

5. All boundaries unless otherwise noted are to be retained and all due care shall be taken to their preservation

Rev	Date	Description	By	Chkd.
A	27/06/24	Planning Issue	DMcH	PC

Client:

comhairle chontae na mí
meath county council

Meath County Council

Project:

Newtownmoyaghy Road Improvement Scheme

Title:

Site Clearance

Prepared by:

DMcH

Checked:

PC

Date:

June 24

Project Director:

J. O' Flaherty

Drawing Status:

Planning Issue

Scale @ A1:

As Shown

TOBIN

CONSULTING ENGINEERS



TOBIN Consulting Engineers,
Fairgreen House,
Fairgreen Road,
Co. Galway, Ireland
tel: +353 (0)941-565211
e-mail: info@tobin.ie
www.tobin.ie

TOBIN Consulting Engineers will not be liable for any use of this document for any purpose other than that for which it was originally prepared and provided. Except where specifically and explicitly agreed in writing by TOBIN Consulting Engineers, as copyright holder, no part of this document may be reproduced or transmitted in any form and this document shall not be relied upon by any third party for any purpose.

Drawing No.:
11434-2006

Revision:

A

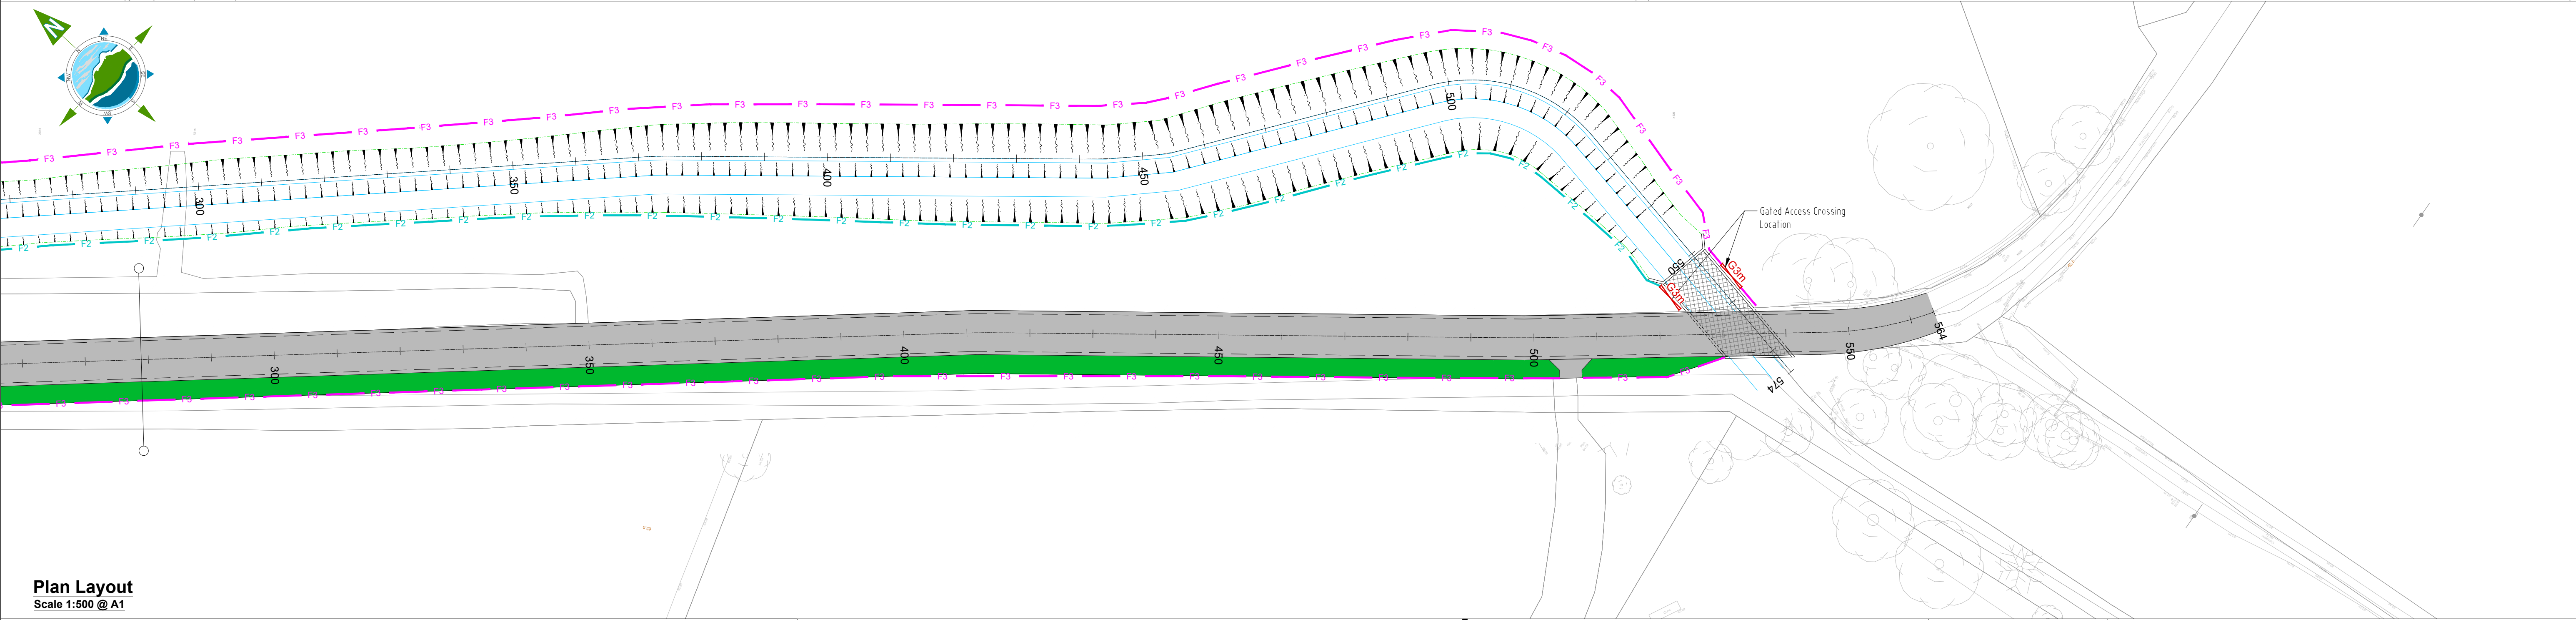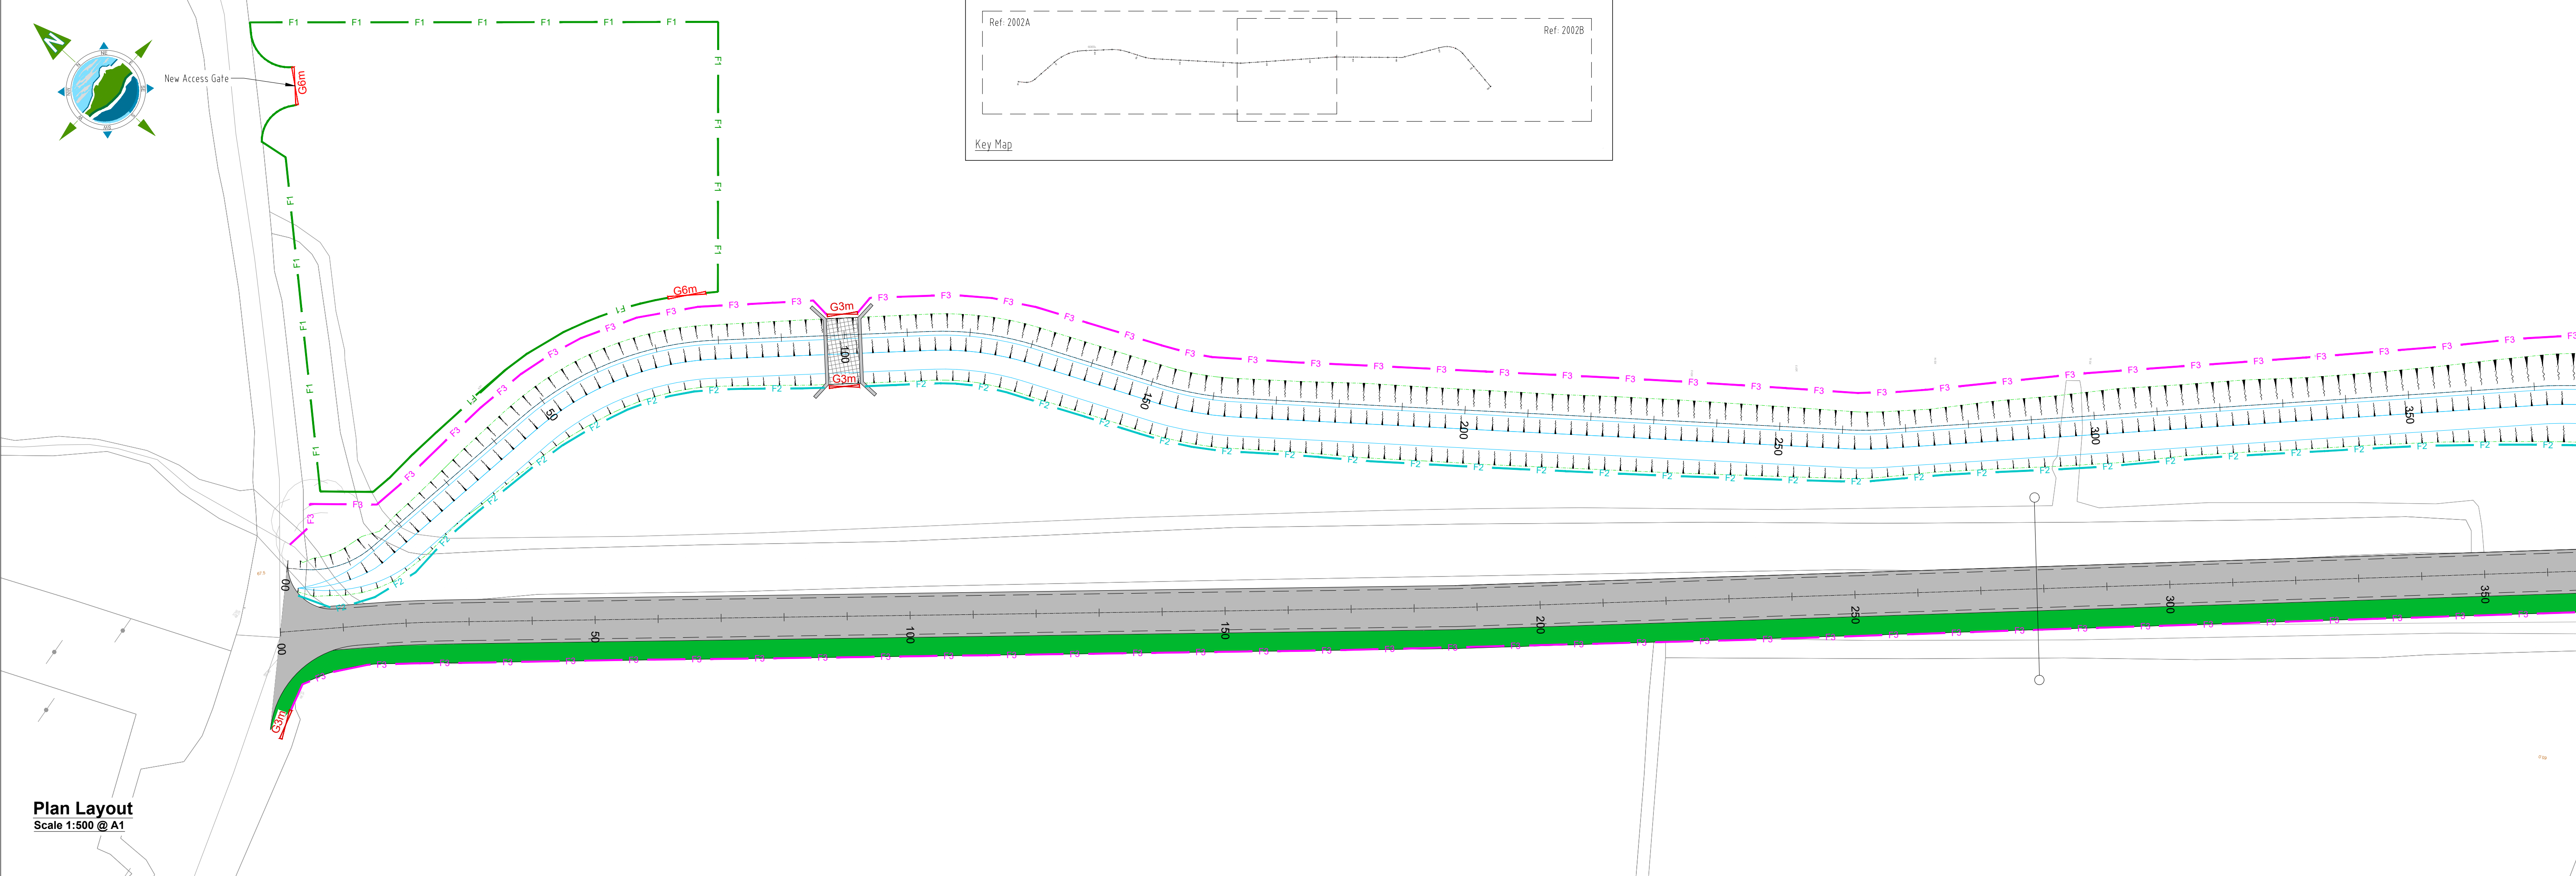

- Legend:**
- F1 Temporary Security Fencing
 - F3 Timber Post and Rail Fence to TII CC-SCD-00301
 - G3m 3m Steel Single Field Gate Type 3 to TII CC-SCD-00309
 - G6m 6m Security Gate
 - F2 Concrete Post and Wire Mesh Fence TII CC-SCD-00306

A	27/06/24	Planning Issue	DMcH	PC	
Rev	Date	Description	By	Chkd.	

Client:  **comhairle chontae na mí**
meath county council

Meath County Council

Project: **Newtownmoyaghy Road Improvement Scheme**

Title: **Fencing and Boundary Treatment**

Prepared by: DMcH

Checked: PC

Date: June 24

Project Director: J. O' Flaherty

Drawing Status: Planning Issue

Scale @ A1: As Shown



TOBIN
CONSULTING ENGINEERS

TOBIN Consulting Engineers,
Fairgreen House,
Fairgreen Road,
Co. Galway, Ireland
tel: +353 (0)941-565211
e-mail: info@tobin.ie
www.tobin.ie

TOBIN Consulting Engineers will not be liable for any use of this document for any purpose other than that for which it was originally prepared and provided. Except where specifically and explicitly agreed in writing by TOBIN Consulting Engineers, as copyright holder, no part of this document may be reproduced or transmitted in any form and this document shall not be relied upon by any third party for any purpose.

Drawing No.: **11434-2007**

Revision: **A**

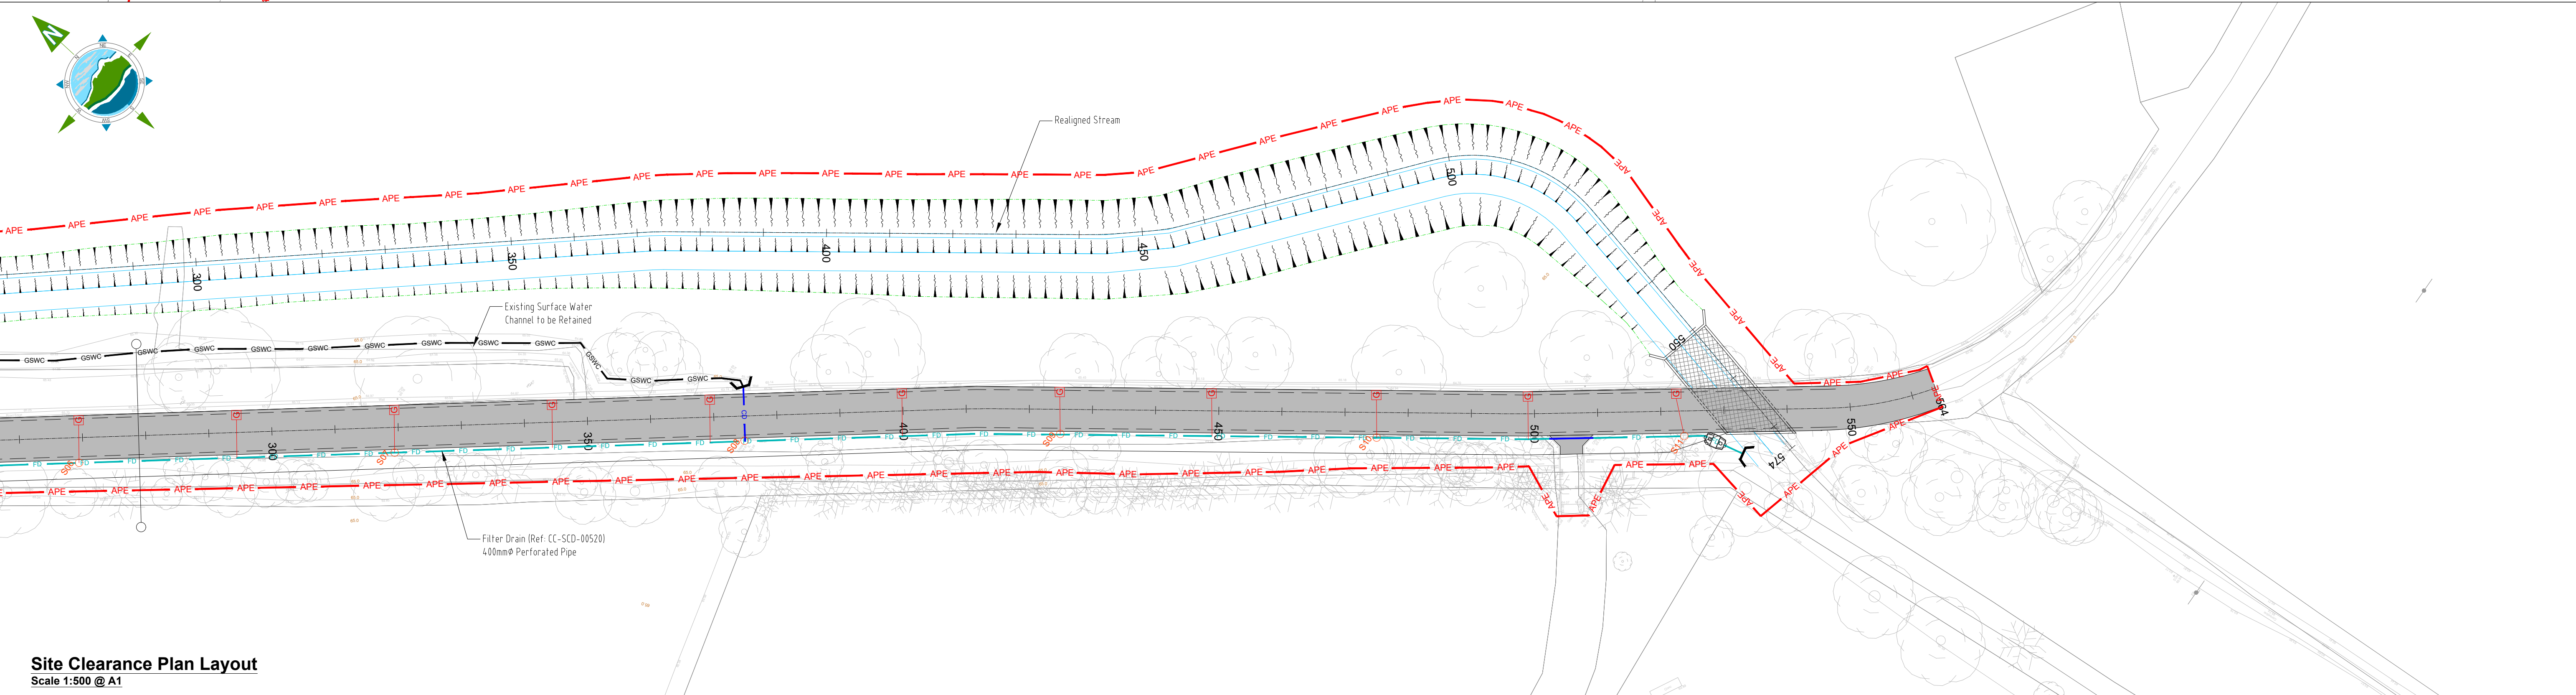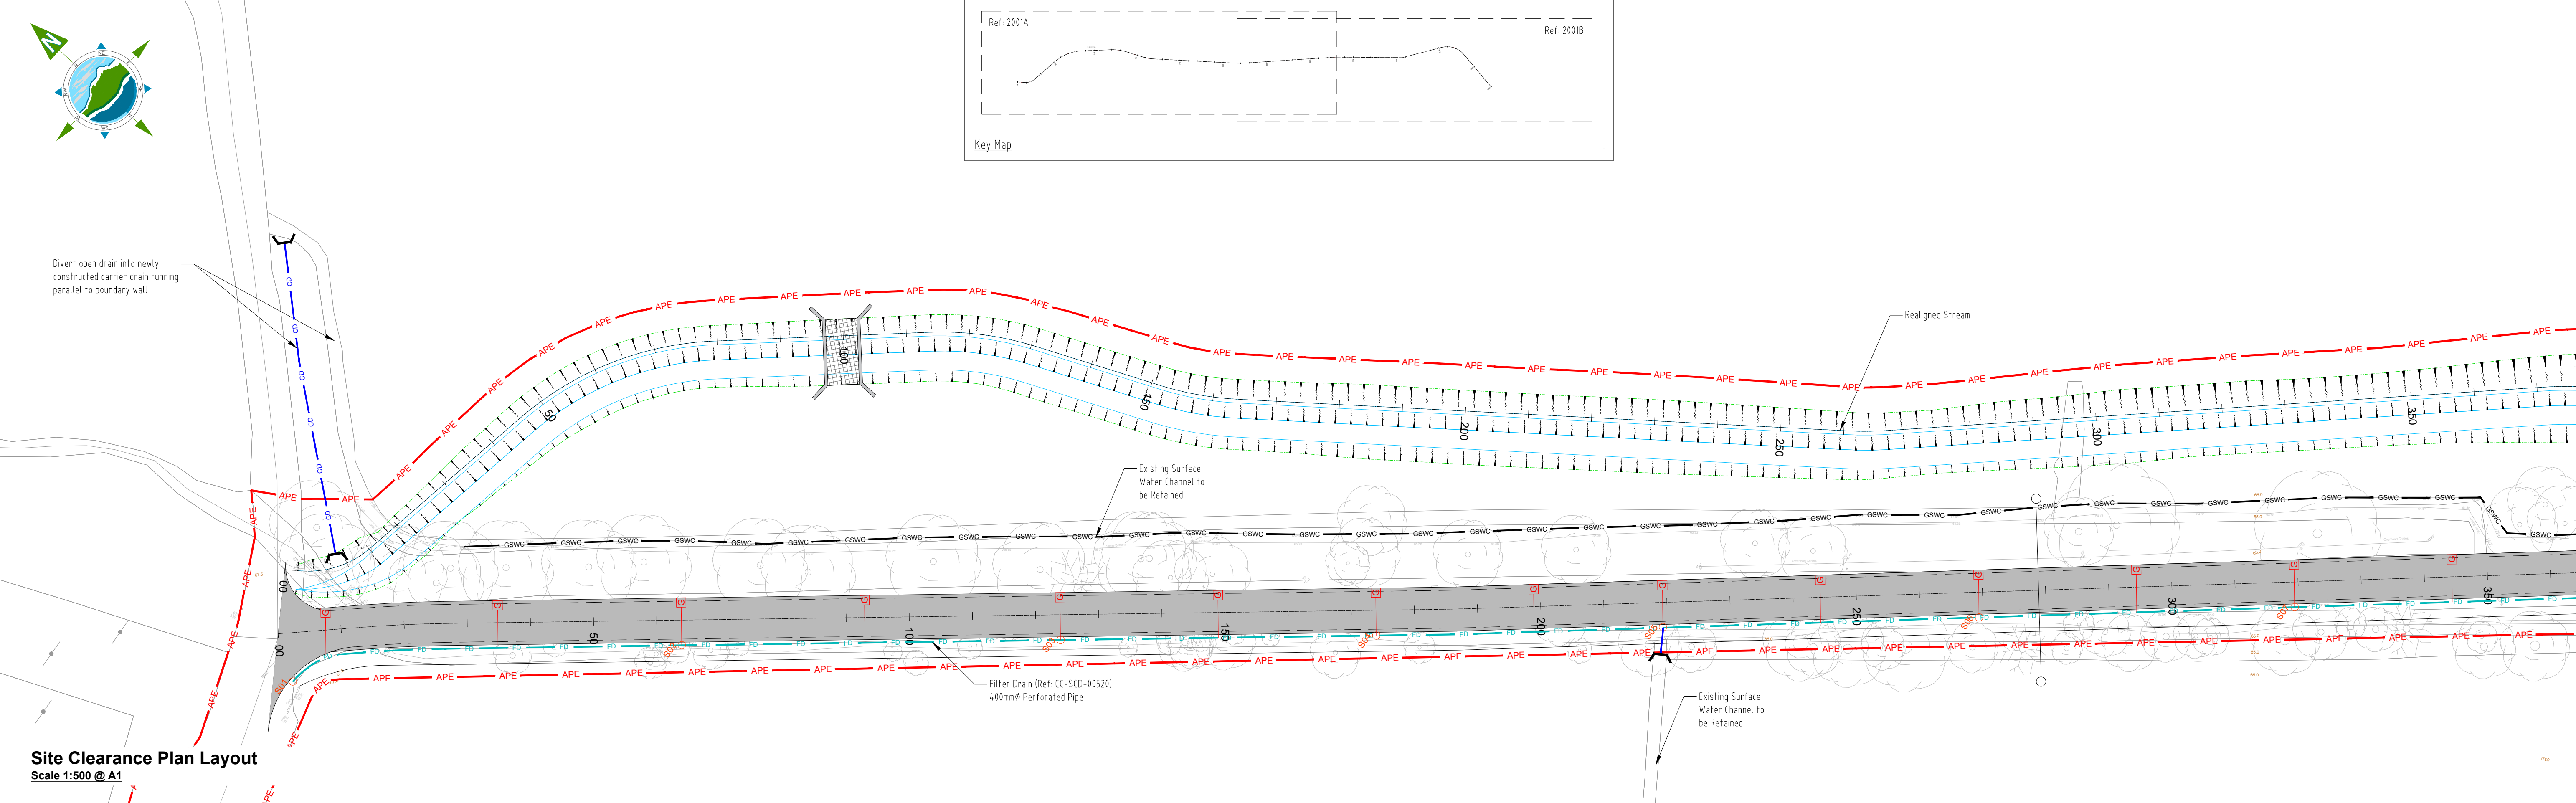

LEGEND:

- GSWC Existing Grassed Surface Water Channel
- CD Carrier Drain
- FD Filter Drain (CC-SCD-00520)
- 150mm Ø Gully Tail
- G Road Gully
- Proposed Manholes
- P Petrol Interceptor
- Outfall/ Headwall to CC-SCD-00553

Rev	Date	Description	By	Chkd.
A	27/06/24	Planning Issue	DMcH	PC

Client:  comhairle chontae na mí meath county council

Meath County Council

Project: Newtownmoyaghy Road Improvement Scheme

Title: Drainage Plan

Prepared by: DMcH

Checked: PC

Date: June 24

Project Director: J. O' Flaherty

Drawing Status: Planning Issue

Scale @ A1: As Shown


TOBIN
CONSULTING ENGINEERS

TOBIN Consulting Engineers,
Fairgreen House,
Fairgreen Road,
Co. Galway, Ireland
tel: +353 (0)941-565211
e-mail: info@tobin.ie
www.tobin.ie


Revision: A

TOBIN Consulting Engineers will not be liable for any use of this document for any purpose other than that for which it was originally prepared and provided. Except where specifically and explicitly agreed in writing by TOBIN Consulting Engineers, as copyright holder, no part of this document may be reproduced or transmitted in any form and this document shall not be relied upon by any third party for any purpose.

Drawing No.: 11434-2008

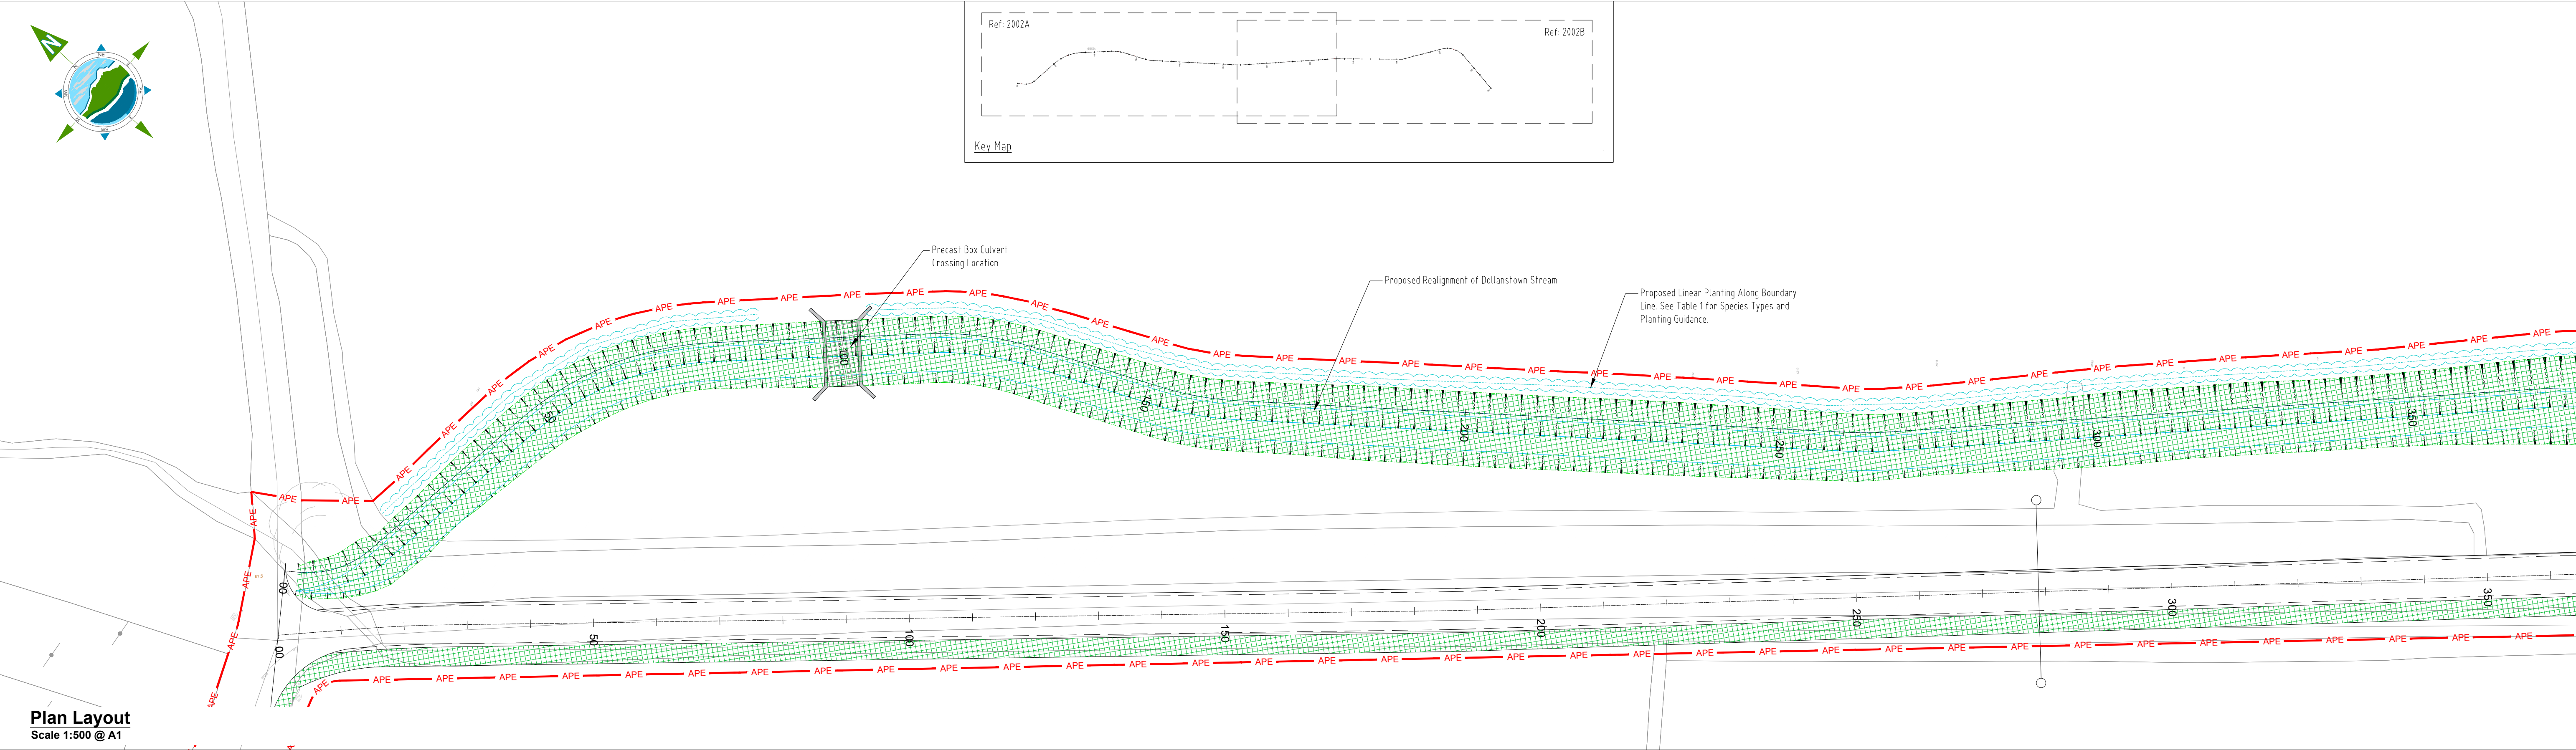

Plan Layout
Scale 1:500 @ A1

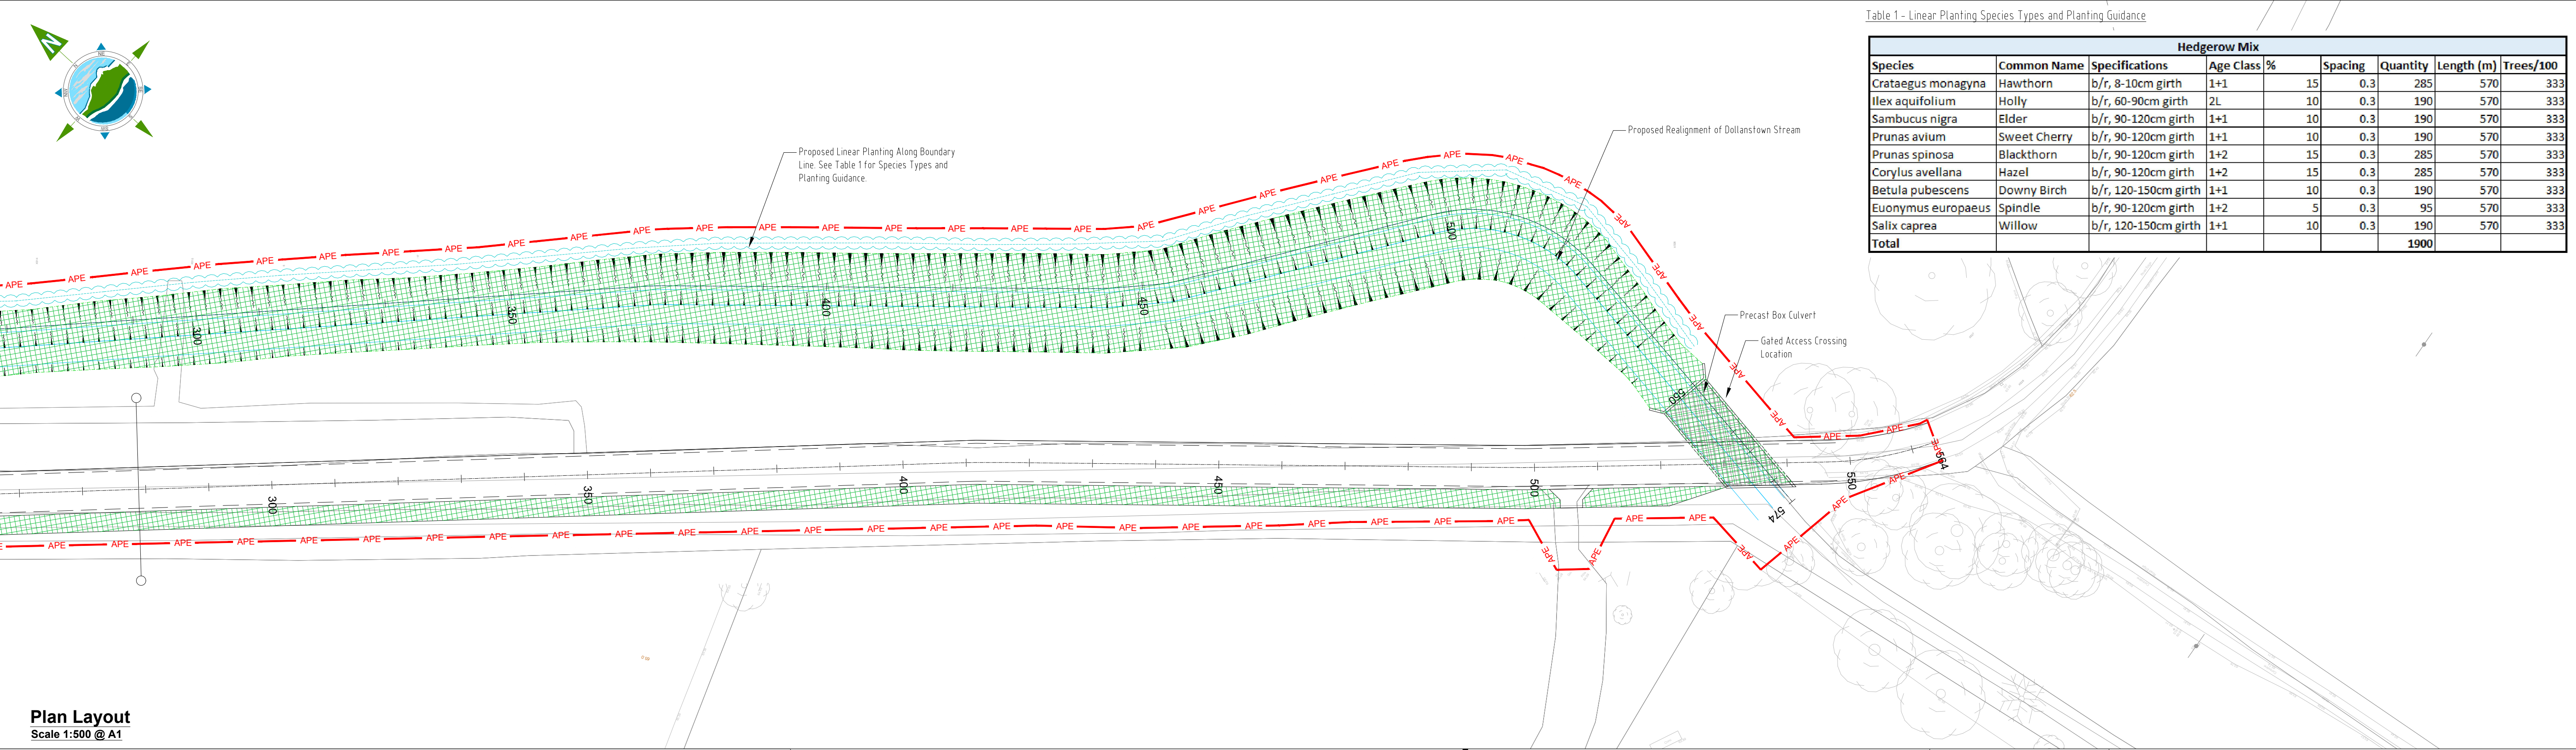

Plan Layout
Scale 1:500 @ A1

Table 1 - Linear Planting Species Types and Planting Guidance

Hedgerow Mix								
Species	Common Name	Specifications	Age Class	%	Spacing	Quantity	Length (m)	Trees/100
Crataegus monagyna	Hawthorn	b/r, 8-10cm girth	1+1	15	0.3	285	570	333
Ilex aquifolium	Holly	b/r, 60-90cm girth	2L	10	0.3	190	570	333
Sambucus nigra	Elder	b/r, 90-120cm girth	1+1	10	0.3	190	570	333
Prunus avium	Sweet Cherry	b/r, 90-120cm girth	1+1	10	0.3	190	570	333
Prunus spinosa	Blackthorn	b/r, 90-120cm girth	1+2	15	0.3	285	570	333
Corylus avellana	Hazel	b/r, 90-120cm girth	1+2	15	0.3	285	570	333
Betula pubescens	Downy Birch	b/r, 120-150cm girth	1+1	10	0.3	190	570	333
Euonymus europaeus	Spindle	b/r, 90-120cm girth	1+2	5	0.3	95	570	333
Salix caprea	Willow	b/r, 120-150cm girth	1+1	10	0.3	190	570	333
Total						1900		

- LEGEND:
- Grass Seeding
 - Linear Planting to Appendix 30/70

- NOTES:
- Drawings to be read in conjunction with relevant drawing series
 - Refer to Appendix 30/70 of the Works Requirements for Landscaping Details

A	27/06/24	Planning Issue	DMcH	PC	
Rev	Date	Description	By	Chkd.	



comhairle chontae na mí
meath county council

Meath County Council

Project:
Newtownmoyaghy Road

Title:
Landscaping

Client:

Prepared by:
DMcH

Checked:
PC

Date:
June 24

Project Director:
J. O' Flaherty

Drawing Status:
Planning Issue

Scale @ A1:
As Shown



TOBIN
CONSULTING ENGINEERS

TOBIN Consulting Engineers,
Fairgreen House,
Fairgreen Road,
Co. Galway, Ireland
tel: +353 (0)941-565211
e-mail: info@tobin.ie
www.tobin.ie

TOBIN Consulting Engineers will not be liable for any use of this document for any purpose other than that for which it was originally prepared and provided. Except where specifically and explicitly agreed in writing by TOBIN Consulting Engineers, as copyright holder, no part of this document may be reproduced or transmitted in any form and this document shall not be relied upon by any third party for any purpose.

Drawing No.:
11434-2012

Revision:
A